



Legend

General

Phase 1 Area

Previous Investigations

- 30 The Bond
- CBD Metro
- ERM
- Jeffery and Katauskas Pty Ltd



Client

Lend Lease (Millers Point) Pty Ltd

Job Title

**Barangaroo South
Concept Plan Amendment**

Drawing Title

**Previous Site Investigations and Geological
Cross Section Locations**

Scale

Metres

0 50 100

I2	04-06-2010	CB	MA	
Issue	Date	By	Chkd	Appd

ARUP

Level 10 - 201 Kent Street
Sydney, NSW, 2000
Tel +61 (2) 9320 9320 Fax +61 (2) 9320 9321
www.arup.com

Scale at A4

1:2,000

Drawing Status

Issue

Job No

220316-00

Figure No

Figure 6


Issue

I2

©Copyright Information

© Arup
on file location


gINT v9.1.020, Licensed to Arup
Project: J:\220316-00 barangaroo04_arup project data\04-09_gint\outputs\for submission\concept plan amendment\issue 28 july\section A_A_FINAL.GDW
Library: J:\220316-00 barangaroo04_arup project data\04-09_gint\library\library_v18_20091214.glb
Fence: 2.1.01 SIMPLE CROSS SECTION (A3) (rev 14Aug09 not checked)
gINT output page 0 of 0. Made 28Apr10 13:29

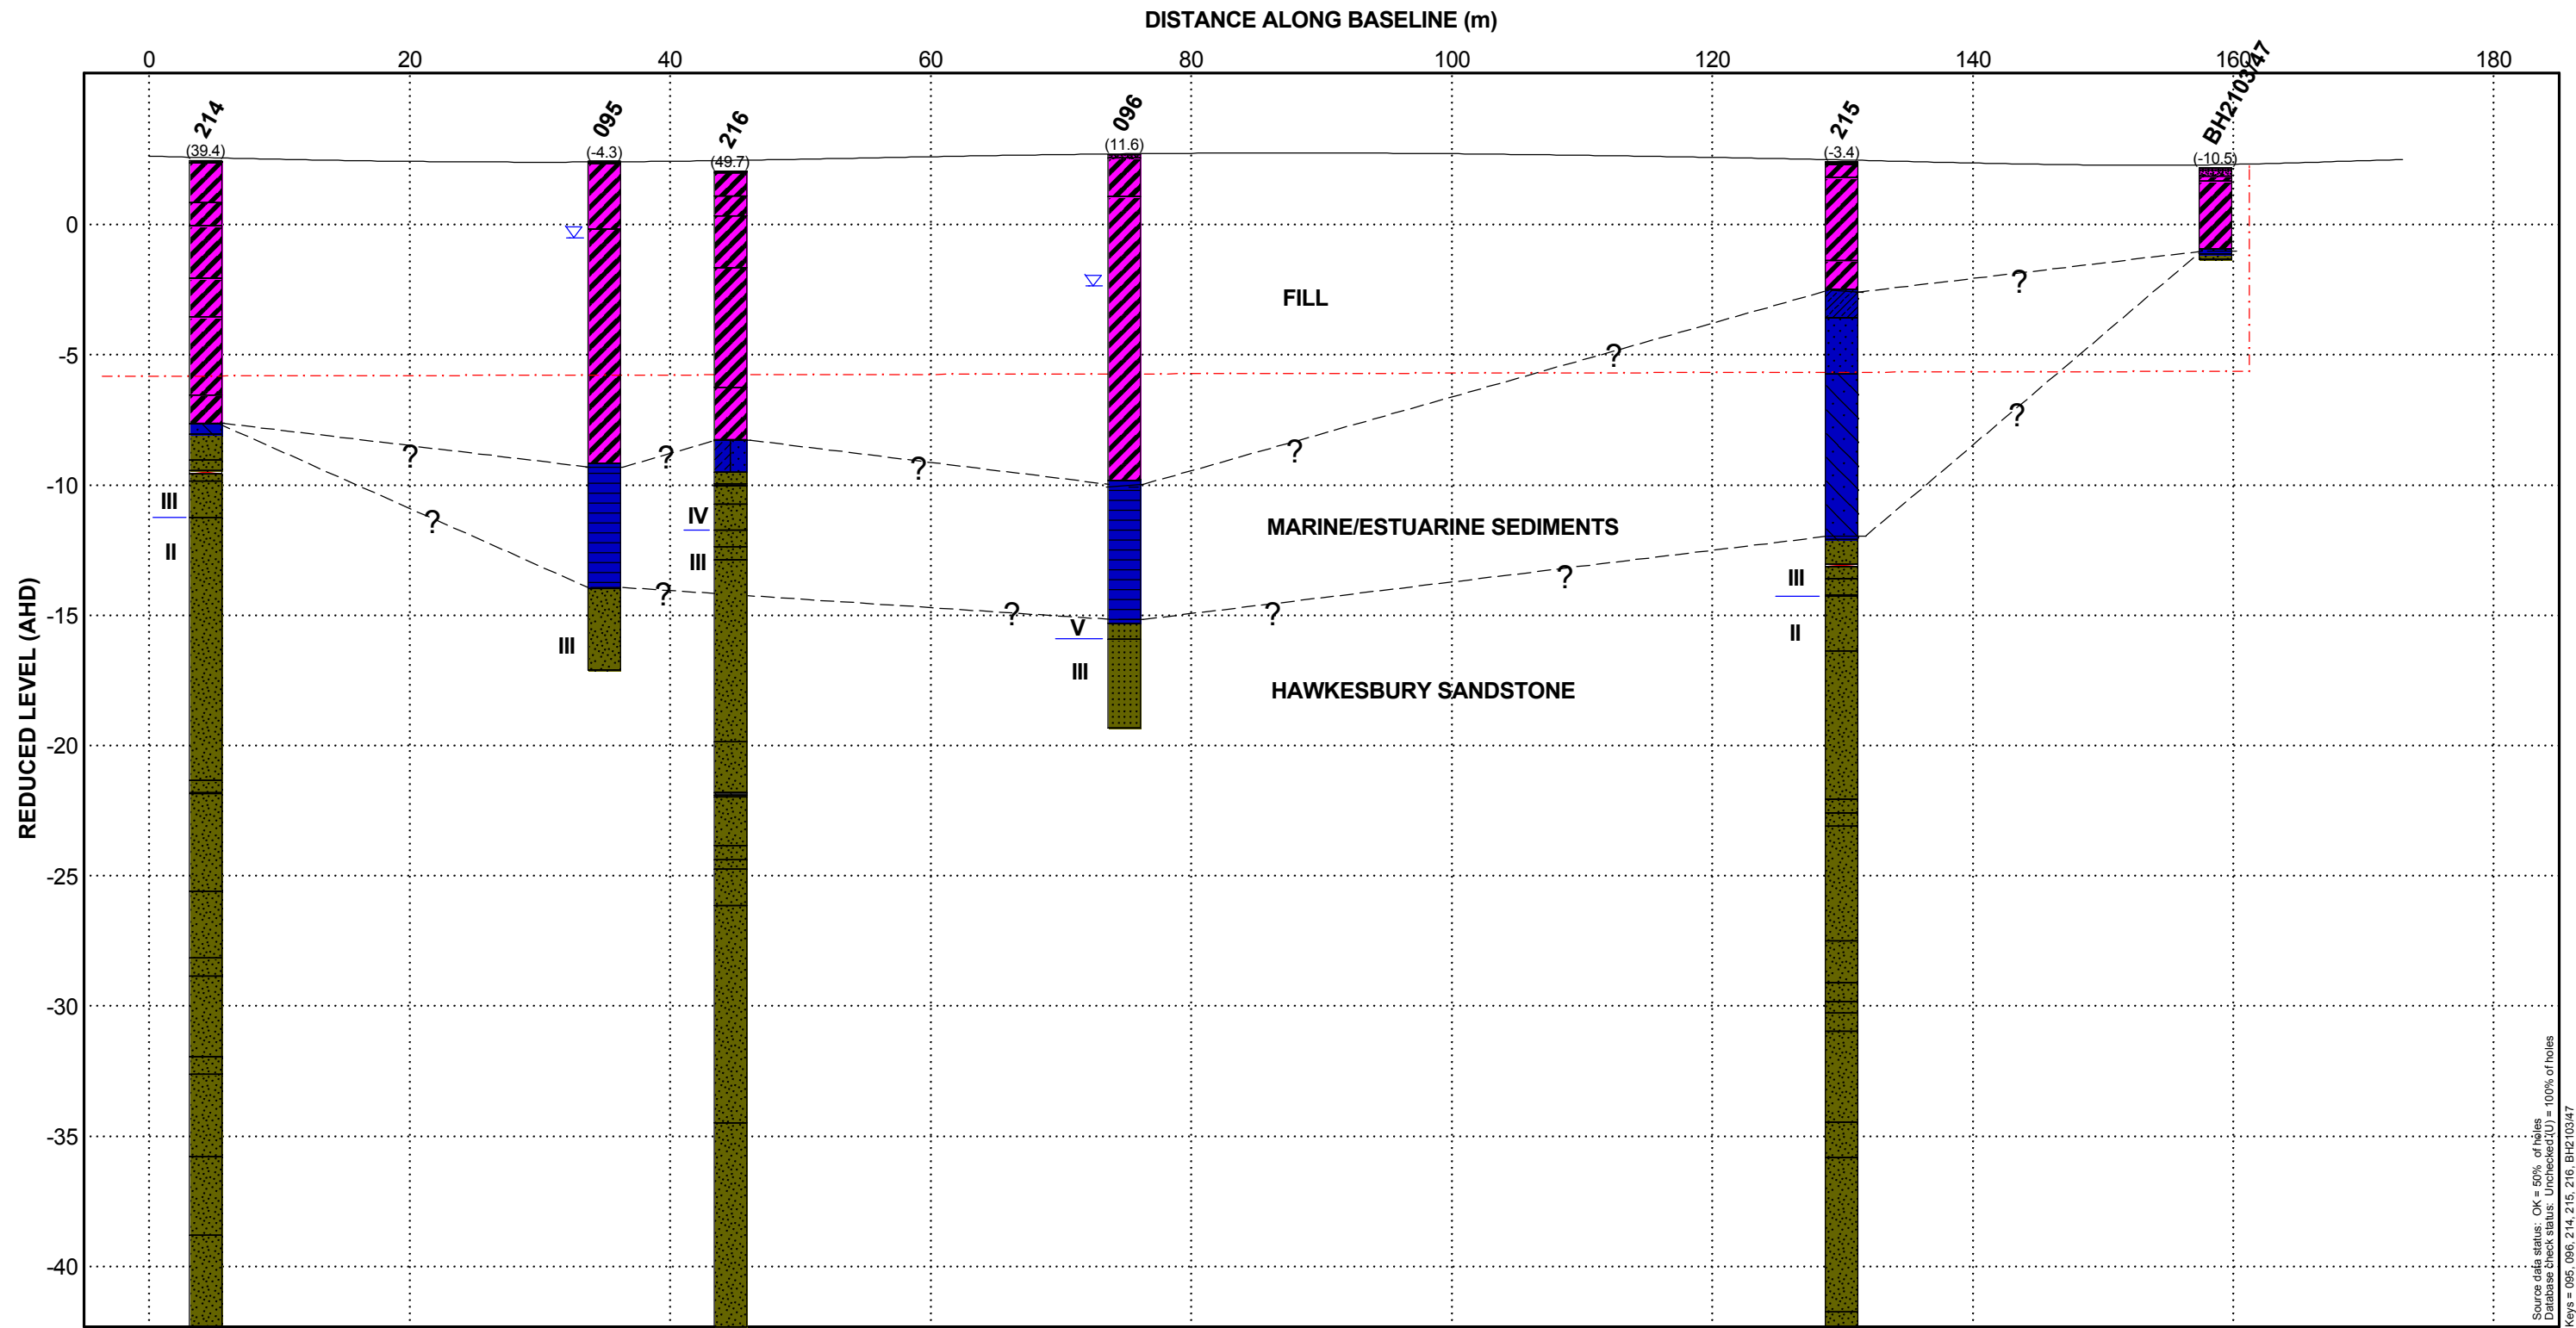

Source data status: OK = 50% of holes
Database check status: Unchecked (U) = 100% of holes
Keys = 095, 096, 214, 215, 216, BH2103/47


LEGEND

Hole offset is +ve to the RIGHT of the baseline

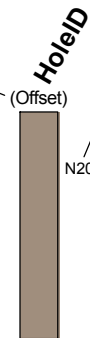

SPT N value, * denotes N extrapolated by gINT:
* from main blows
** from seating blows

PLAN

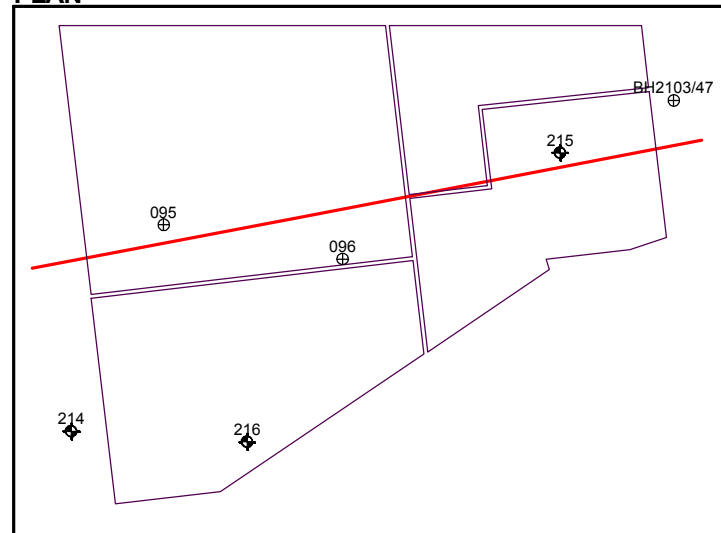

- Water [WATER]
- Void / air [VOID]
- Hawkesbury Shale [Rh]
- Hawkesbury Sandstone [Rh]
- Marine/Estuarine Sediments [RES]
- Marine/Estuarine Sediments [MARINE]
- Fill [FILL]
- Conglomerate [Cong]
- Concrete slabs, floor slabs etc [CONCRETE]
- Road surfacings [ASPHALT]


- Asphalt
- Fill
- Low plasticity inorganic Clay Sandstone (Australian version)
- Concrete
- Sandstone
- Clayey Sand
- Core loss
- Medium plasticity inorganic Clay
- Poorly graded Sand
- Silty Sand
- Siltstone (Australian version)

SCALE 1:250V 1:500H @ A3L

BARANGAROO SOUTH CONCEPT PLAN AMMENDMENT GEOLOGICAL CROSS SECTION Section A_A 220316

FIGURE 7

gINT v9.1.020, Licensed to Arup
Project: J:\220316-00 BARANGAROO\04_ARUP PROJECT DATA\04-09_GINT\OUTPUTS\CONCEPT PLAN AMENDMENT\ISSUE 28 JULY\SECTION B_B_FINAL.GDW
Library: J:\220316-00 BARANGAROO\04_ARUP PROJECT DATA\04-09_GINT\LIBRARY\Library_v18_20091214.glb
Fence: 2.1.01 SIMPLE CROSS SECTION (A3) (rev 14Aug09 not checked)
gINT output page 0 of 0. Made 28Apr10 14:06

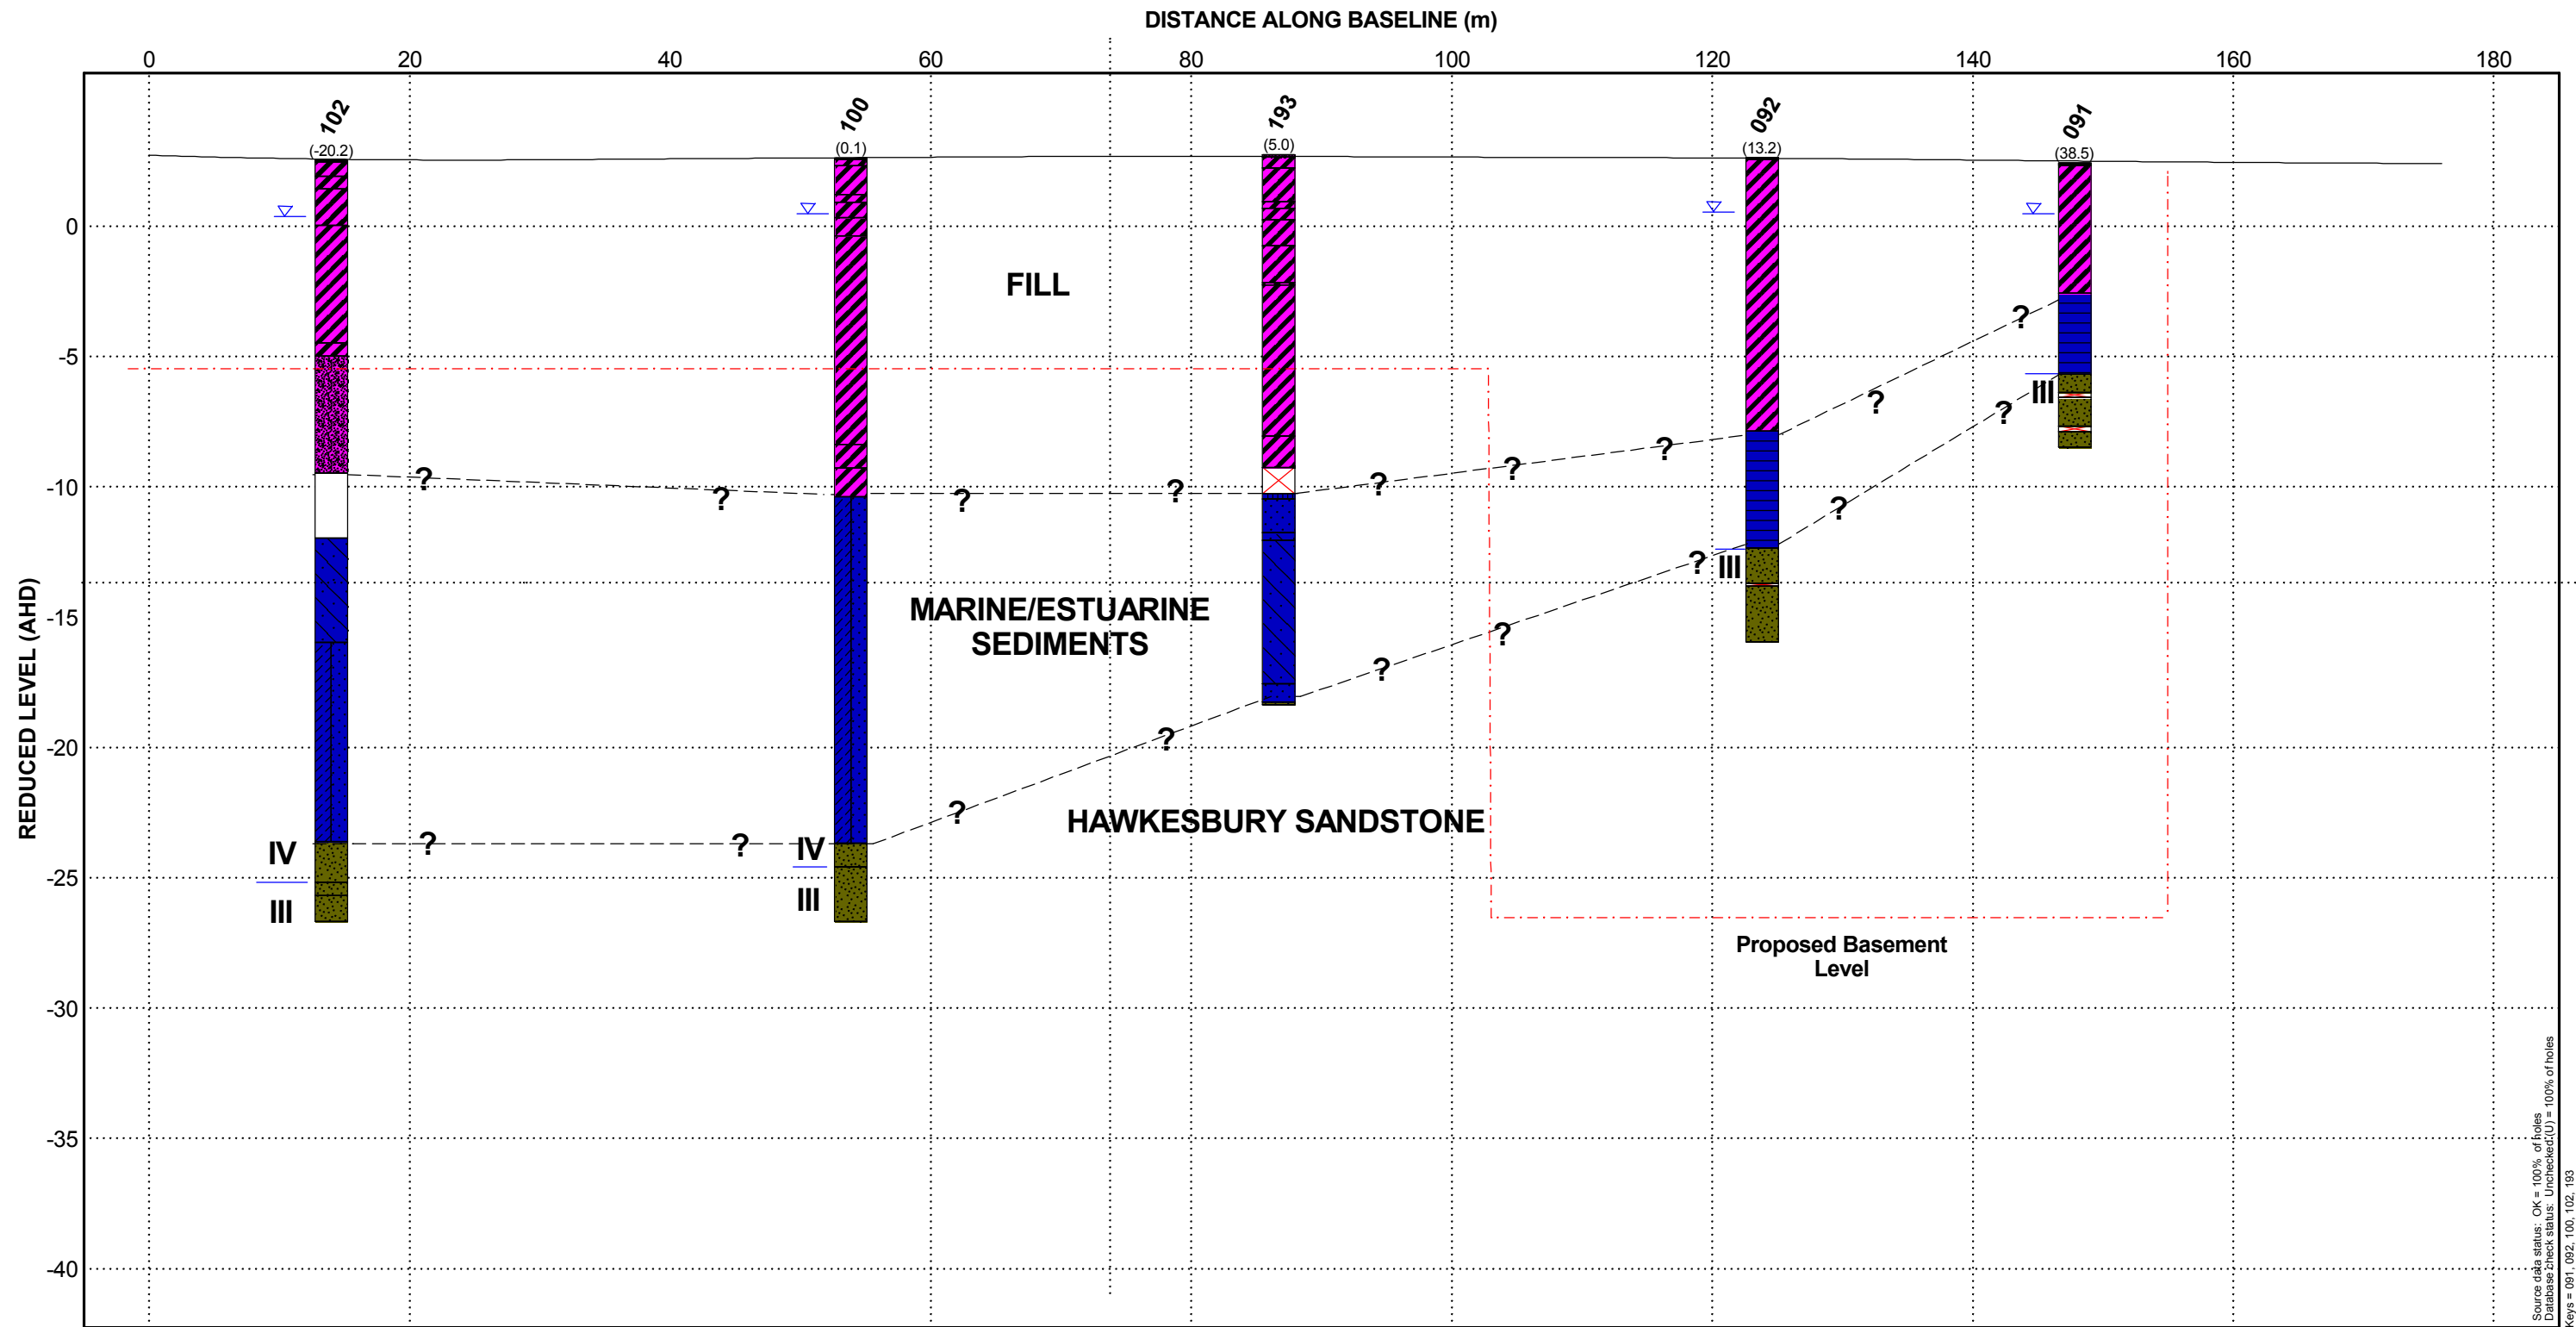

Source data status: OK = 100% of holes
Database check status: Unchecked(U) = 100% of holes
Keys = 091, 092, 100, 102, 193

**BARANGAROO SOUTH
CONCEPT PLAN AMENDMENT
GEOLOGICAL CROSS SECTION
Section B_B
220316**

FIGURE 8

gINT v9.1.020, Licensed to Arup
Project: J:\220316-00 barangaroo04_arup project data\04-09_gint\outputs\for submission\edited drawings\concept plan amendment\issue 28 july\section C_C_FINAL.GDW
Library: J:\220316-00 barangaroo04_arup project data\04-09_gint\library\library_v18_20091214.glb
Fence: 2.1.01, SIMPLE CROSS SECTION (A3) (rev 14Aug09 not checked)
gINT output page 0 of 0, Made 28Apr10 14:33

