



Bates Smart Design Scheme






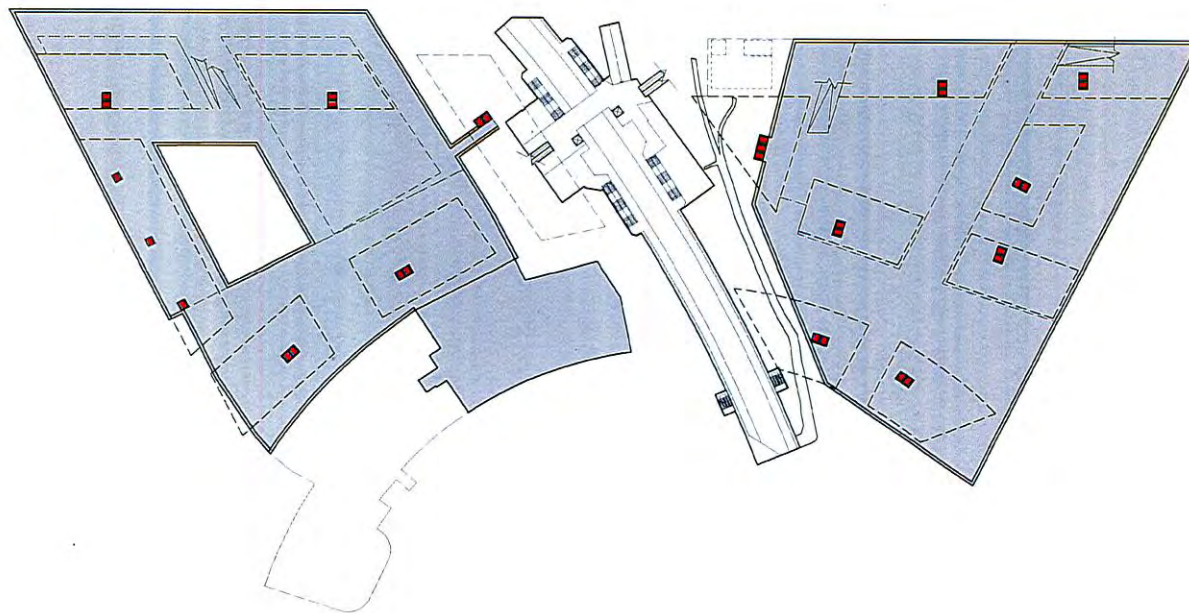

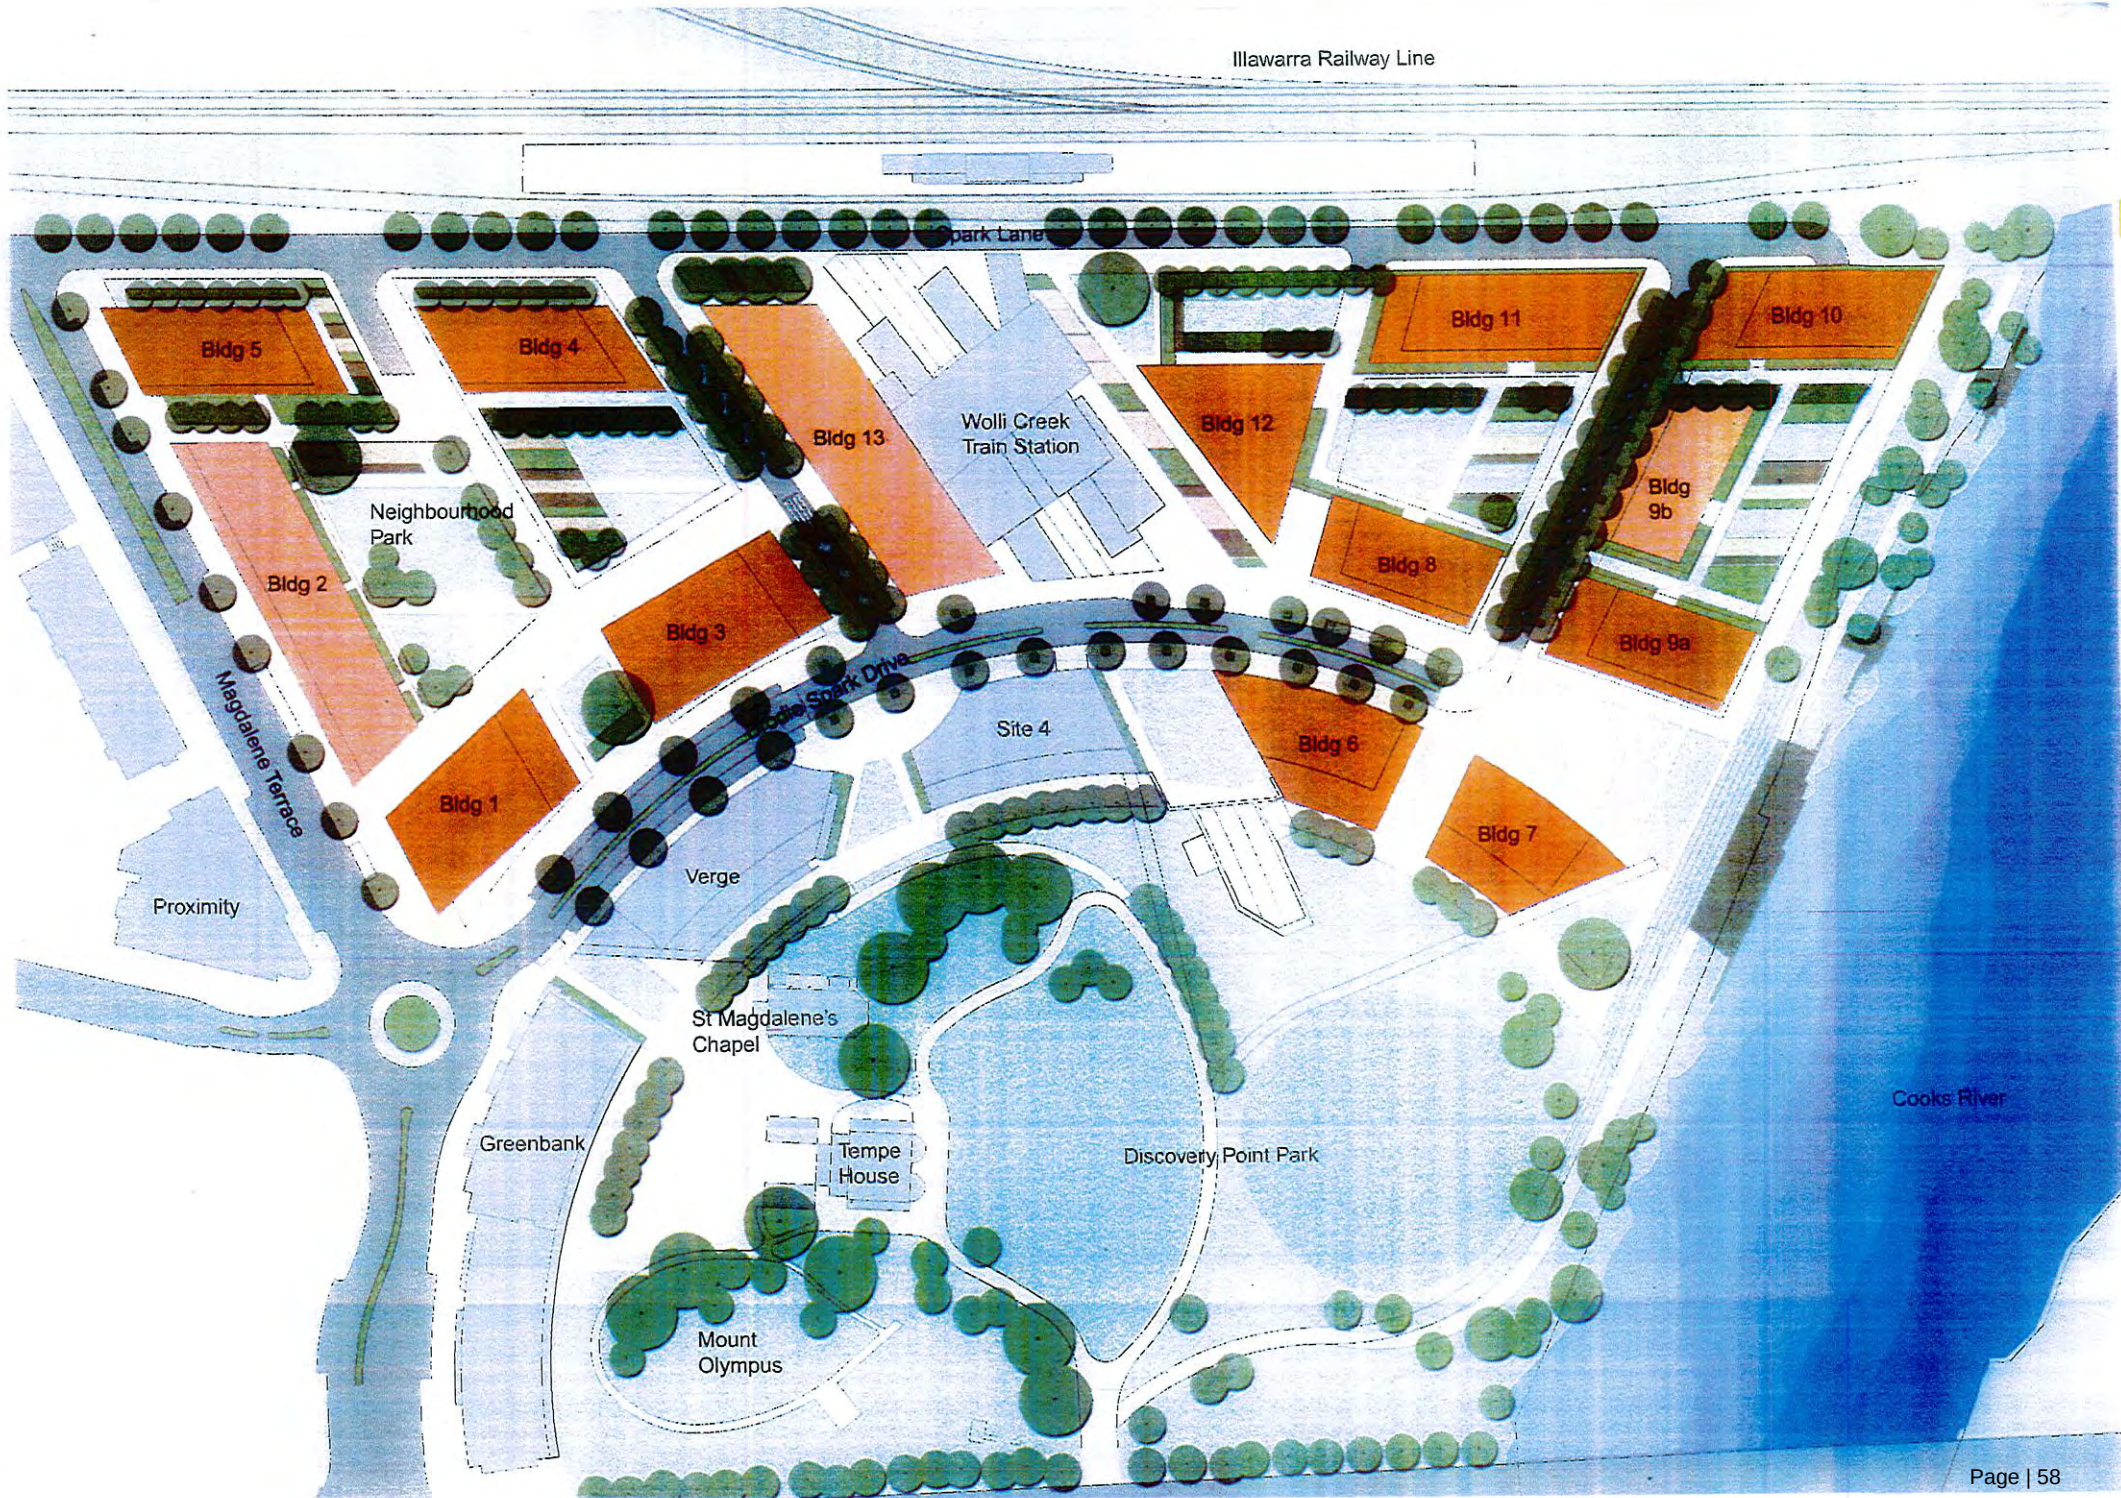



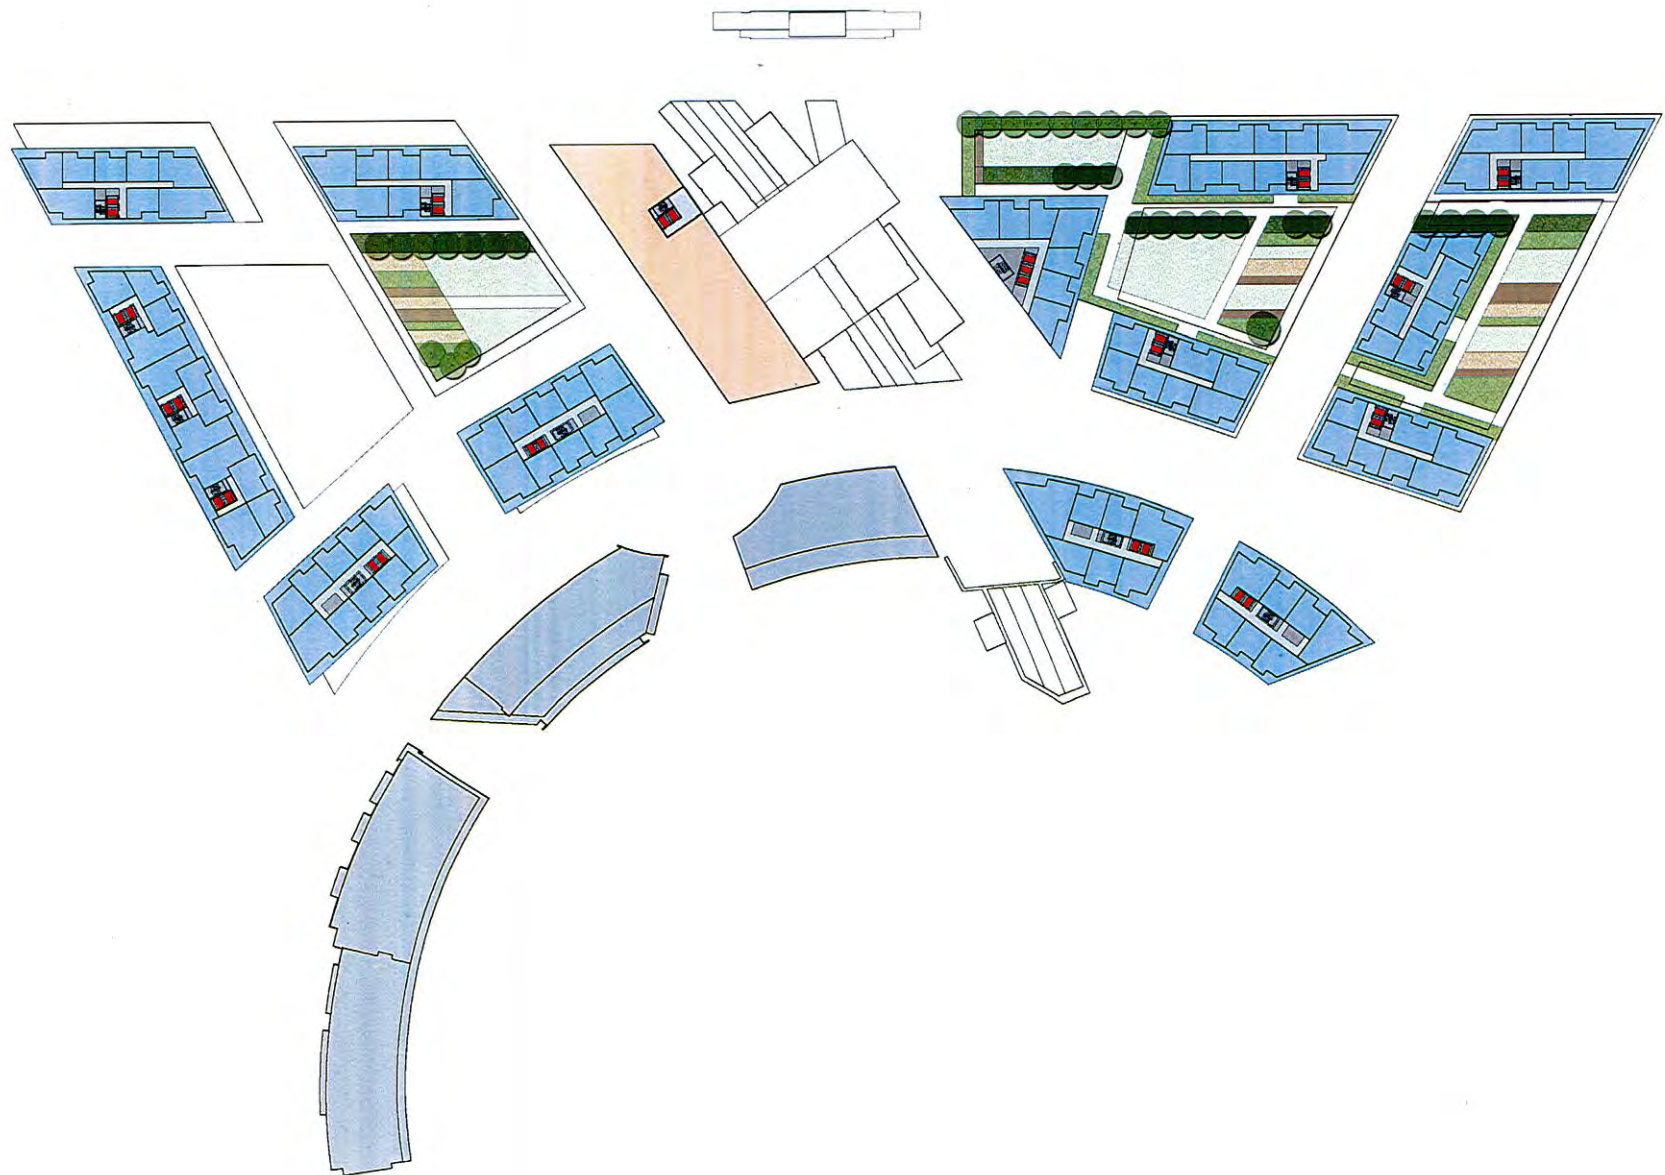

Cox Richardson Design Scheme





DISCOVERY POINT

Revised Master Plan Competition

Ground Floor Plan 1:500

- RESIDENTIAL USE
- COMMERCIAL USE
- CAR PARKING
- EXISTING BUILDINGS
- PUBLIC
- VENTILATION VOIDS



COX

0 2.5 15 30 60 m




DISCOVERY POINT


Revised Master Plan Competition


Typical Floor Plan 1:500



Allen Jack + Cottier Design Scheme

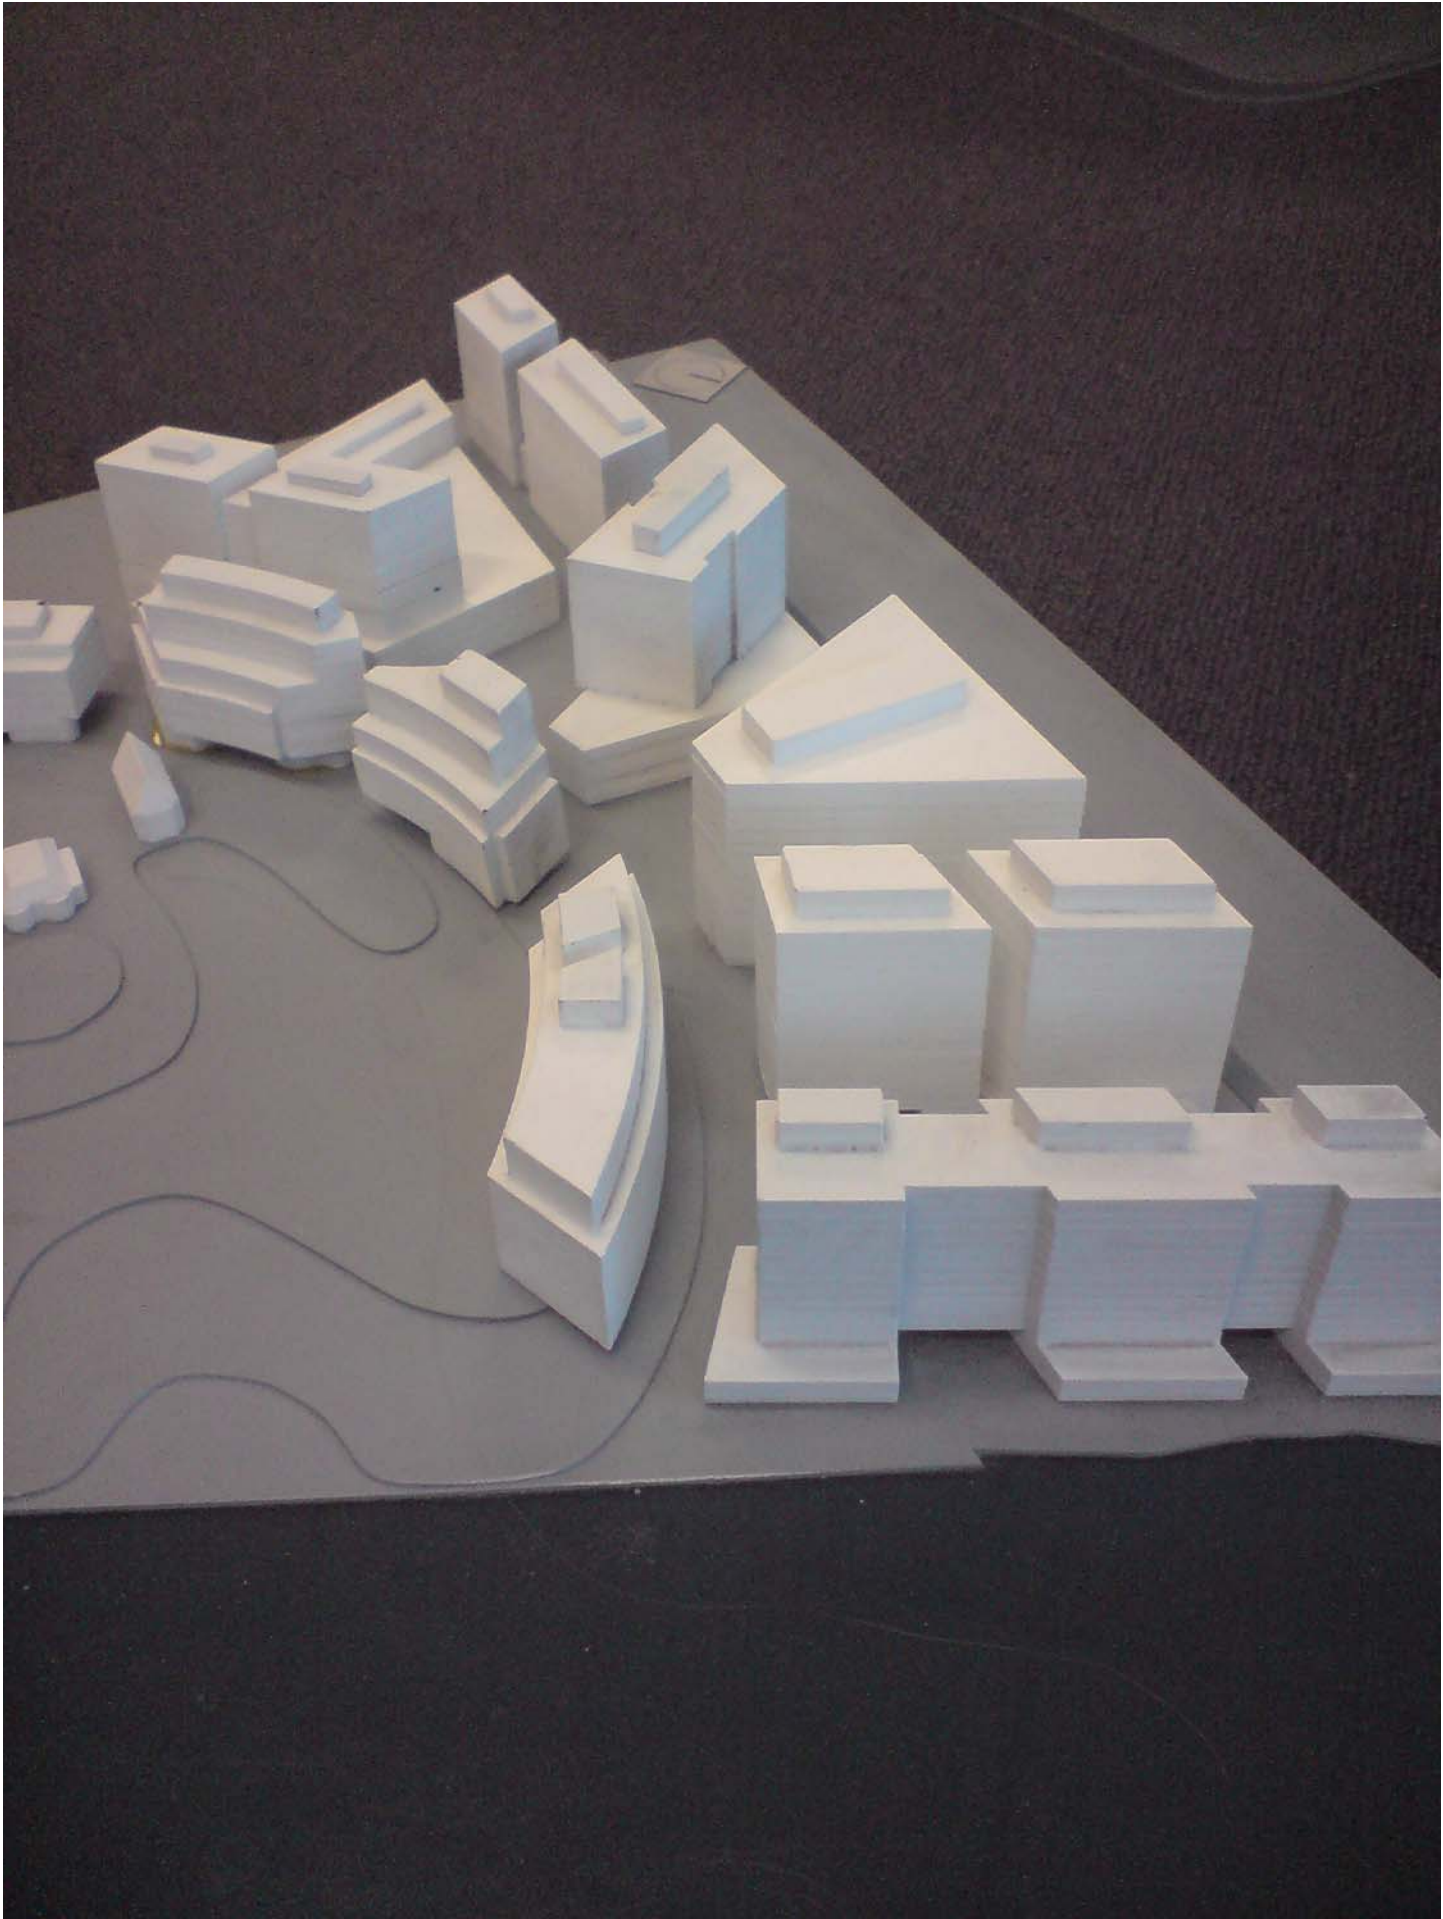

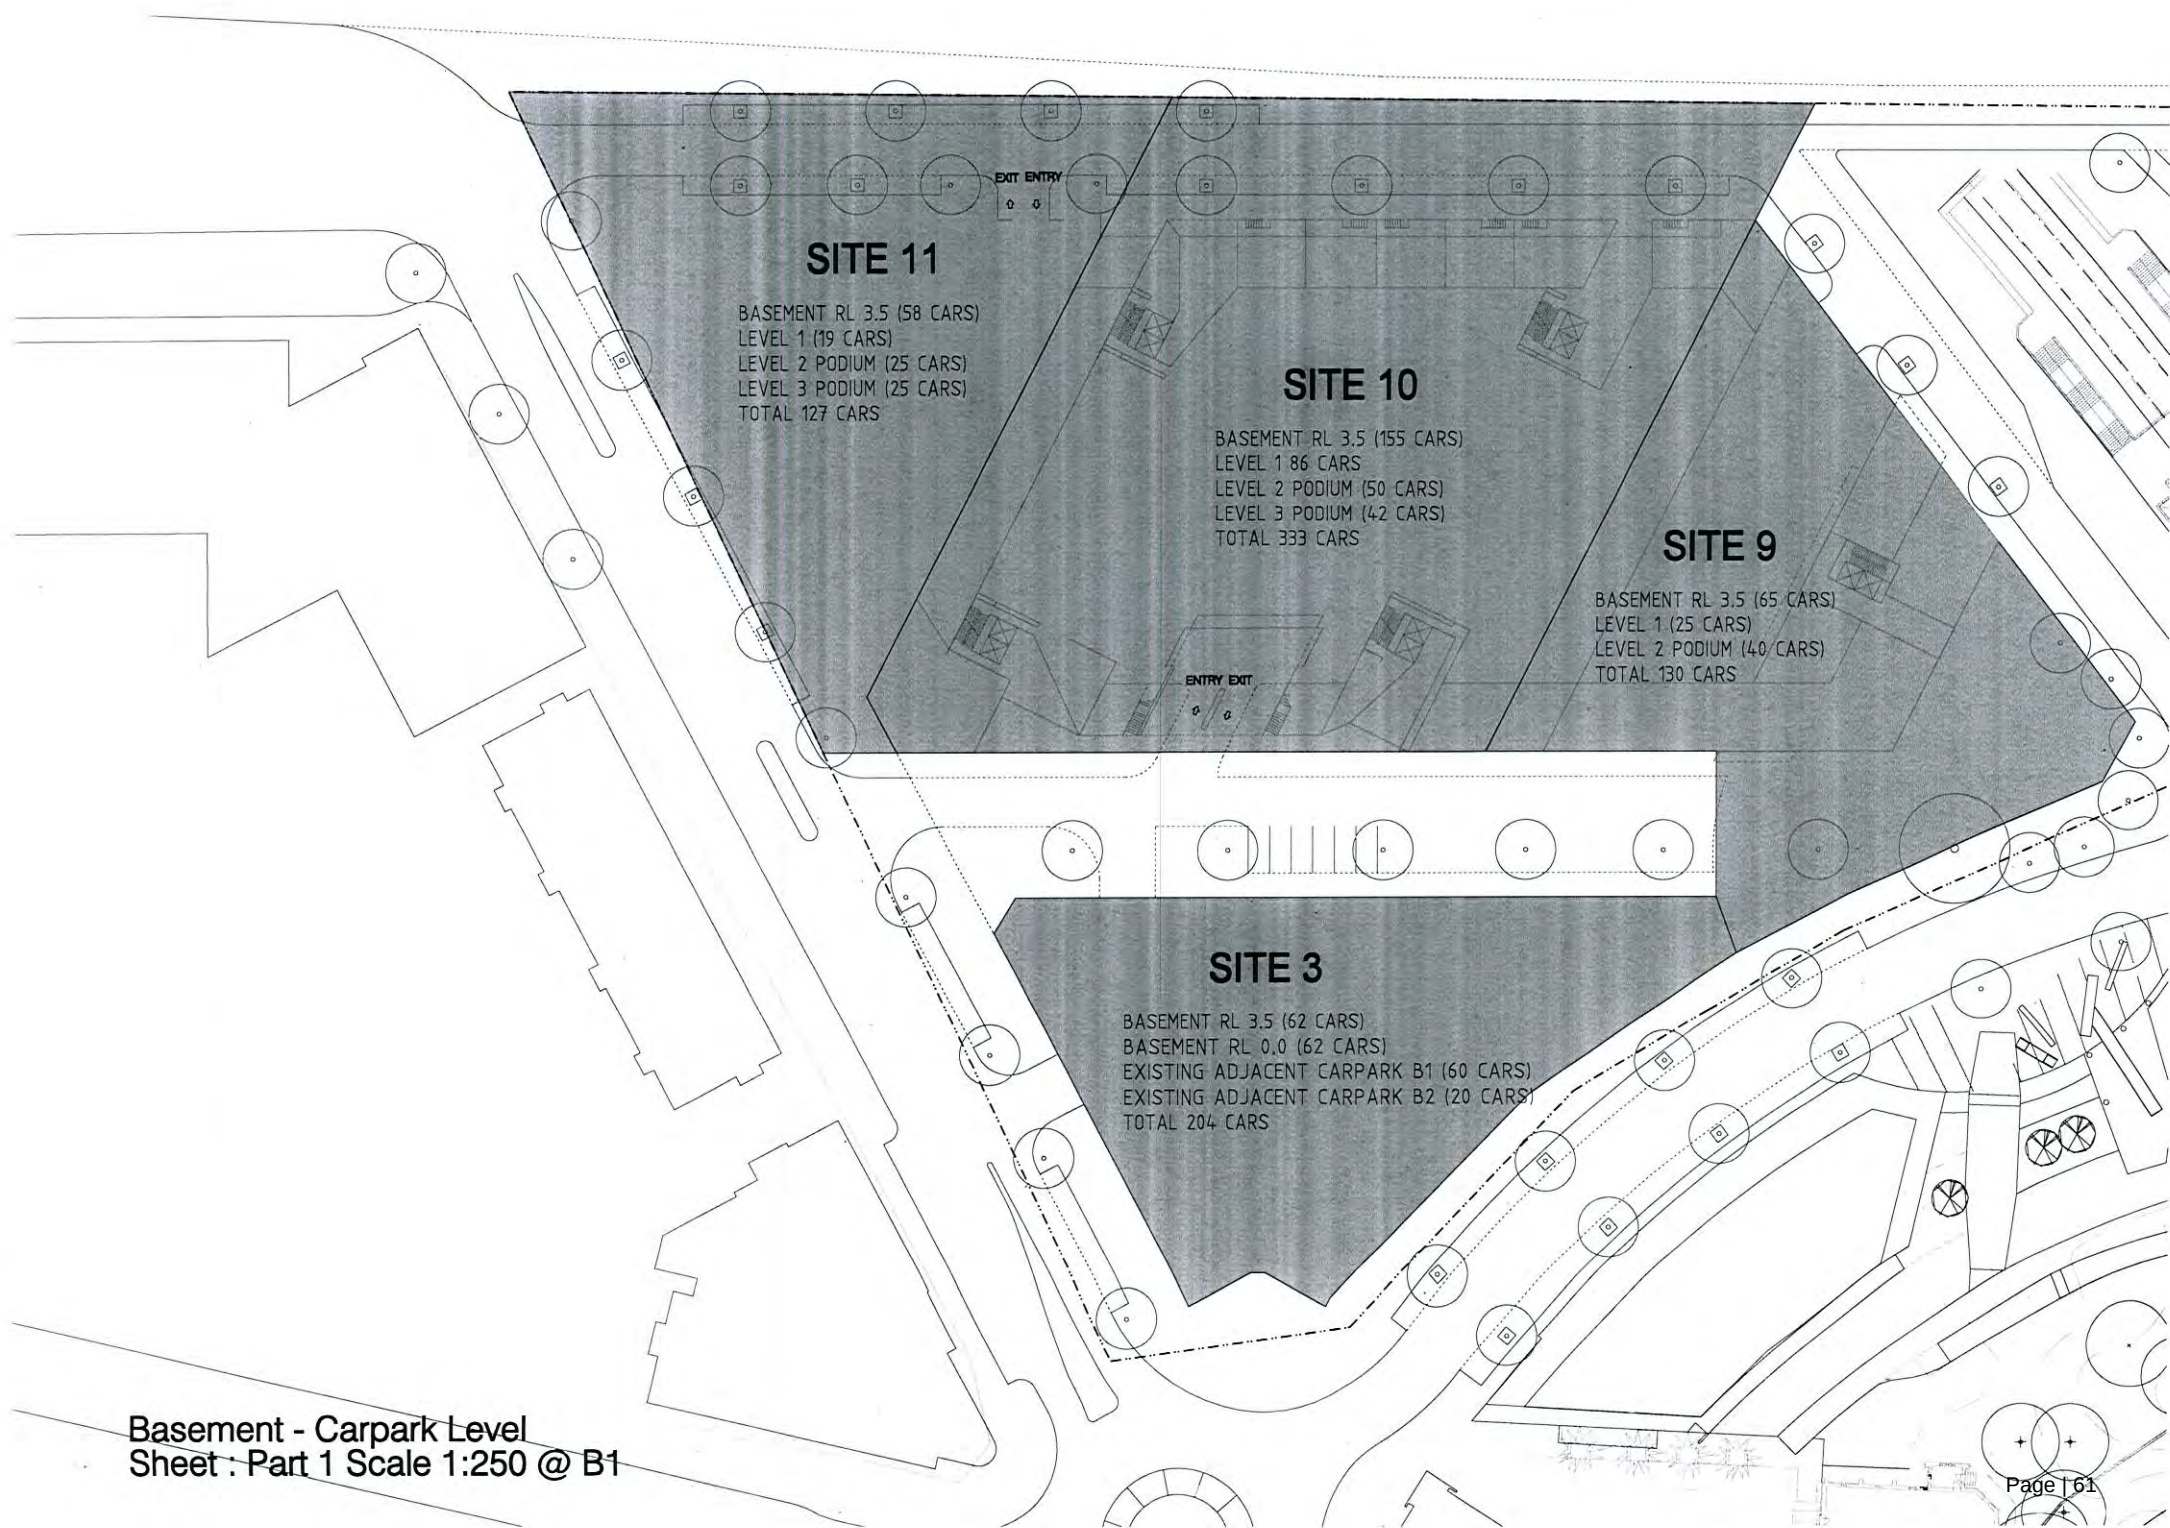


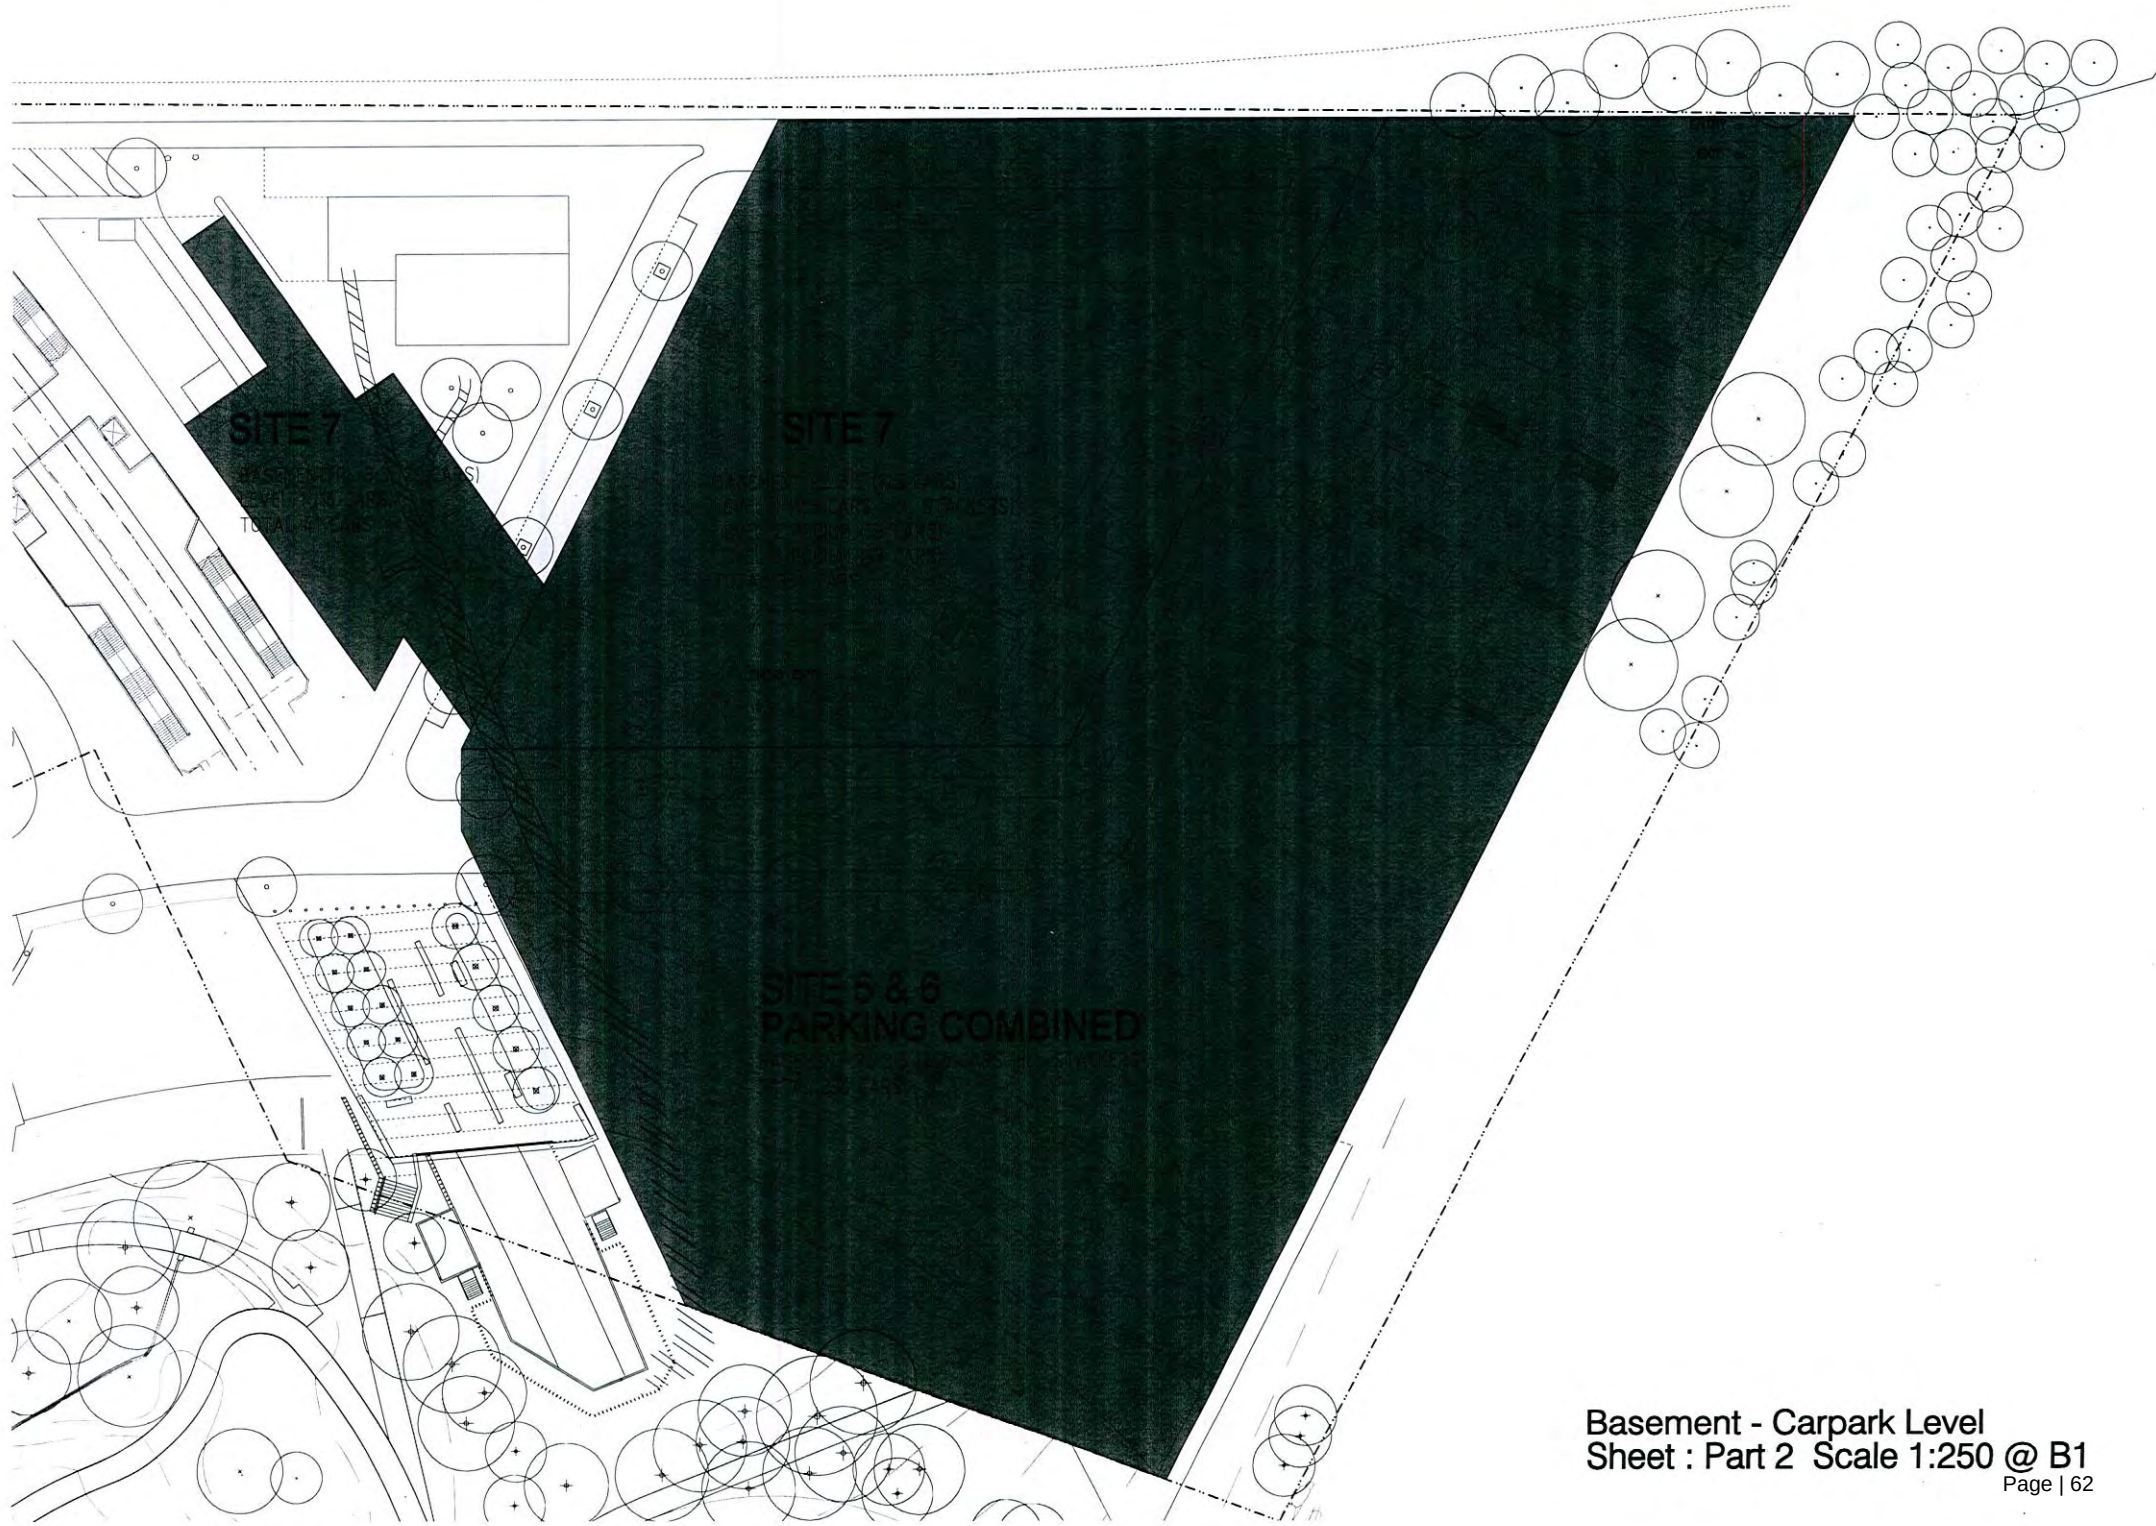

SITE 7

SITE 7

SITE 5 & 6
PARKING COMBINED

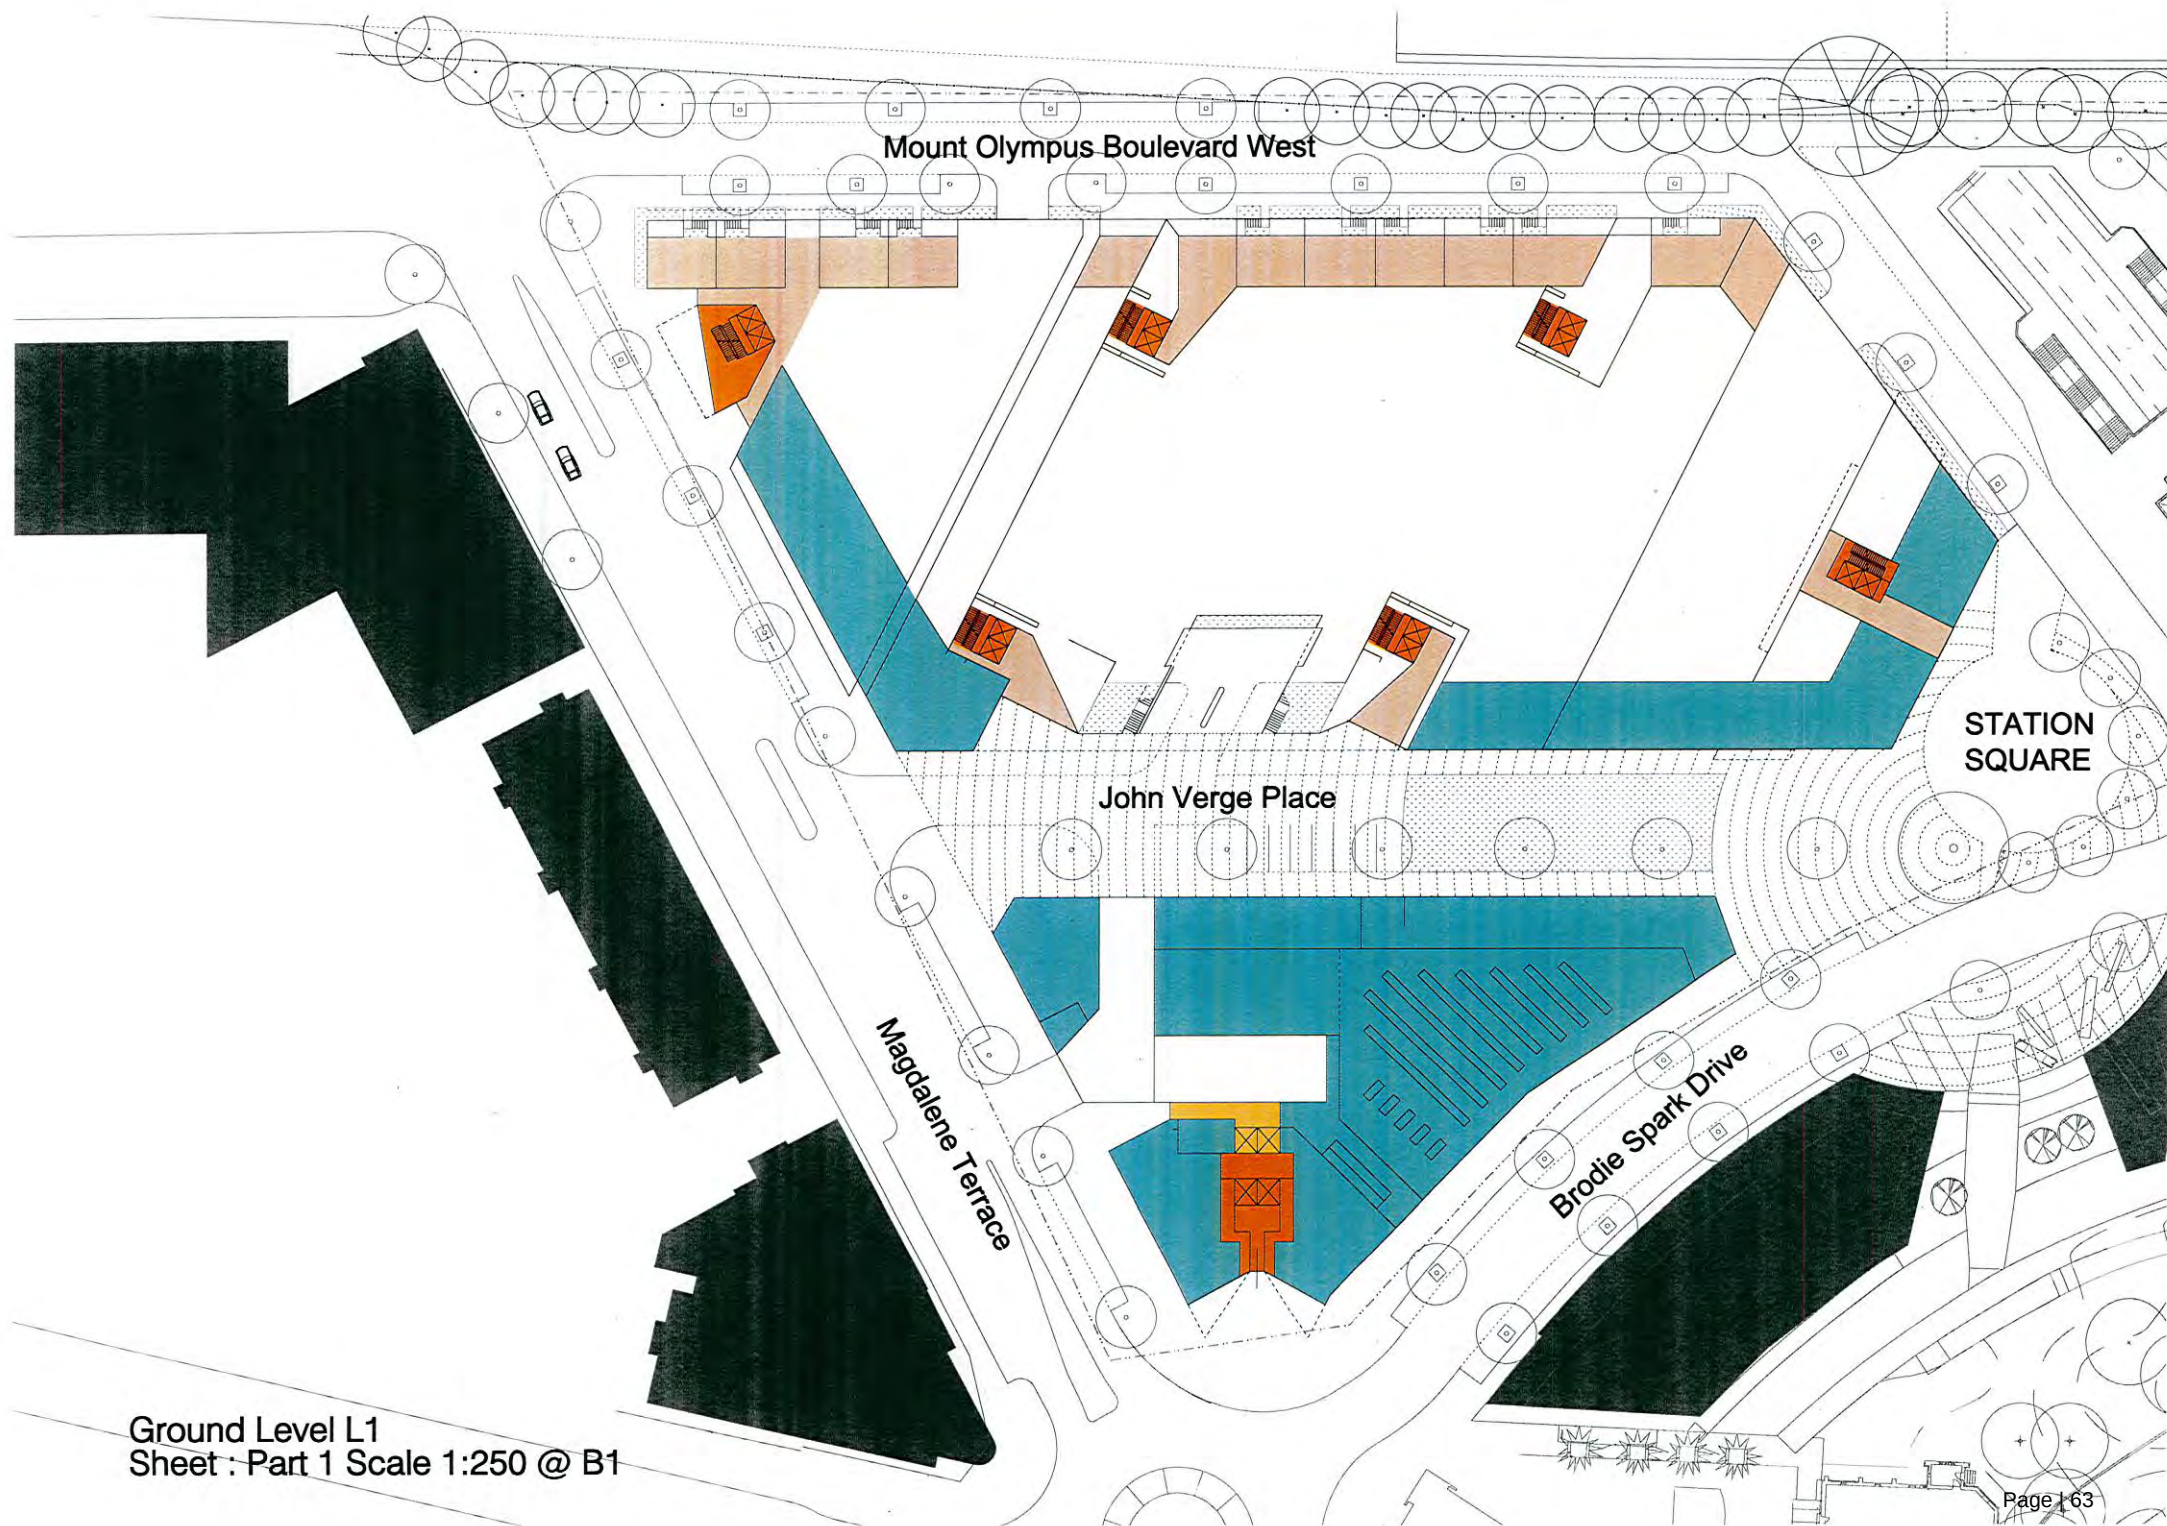

Mount Olympus Boulevard West

STATION SQUARE

John Verge Place

Magdalene Terrace


Brodie Spark Drive

Ground Level L1
Sheet : Part 1 Scale 1:250 @ B1



COOKS
RIVER

Ground Level L1
Sheet : Part 2 Scale 1:250 @ B1

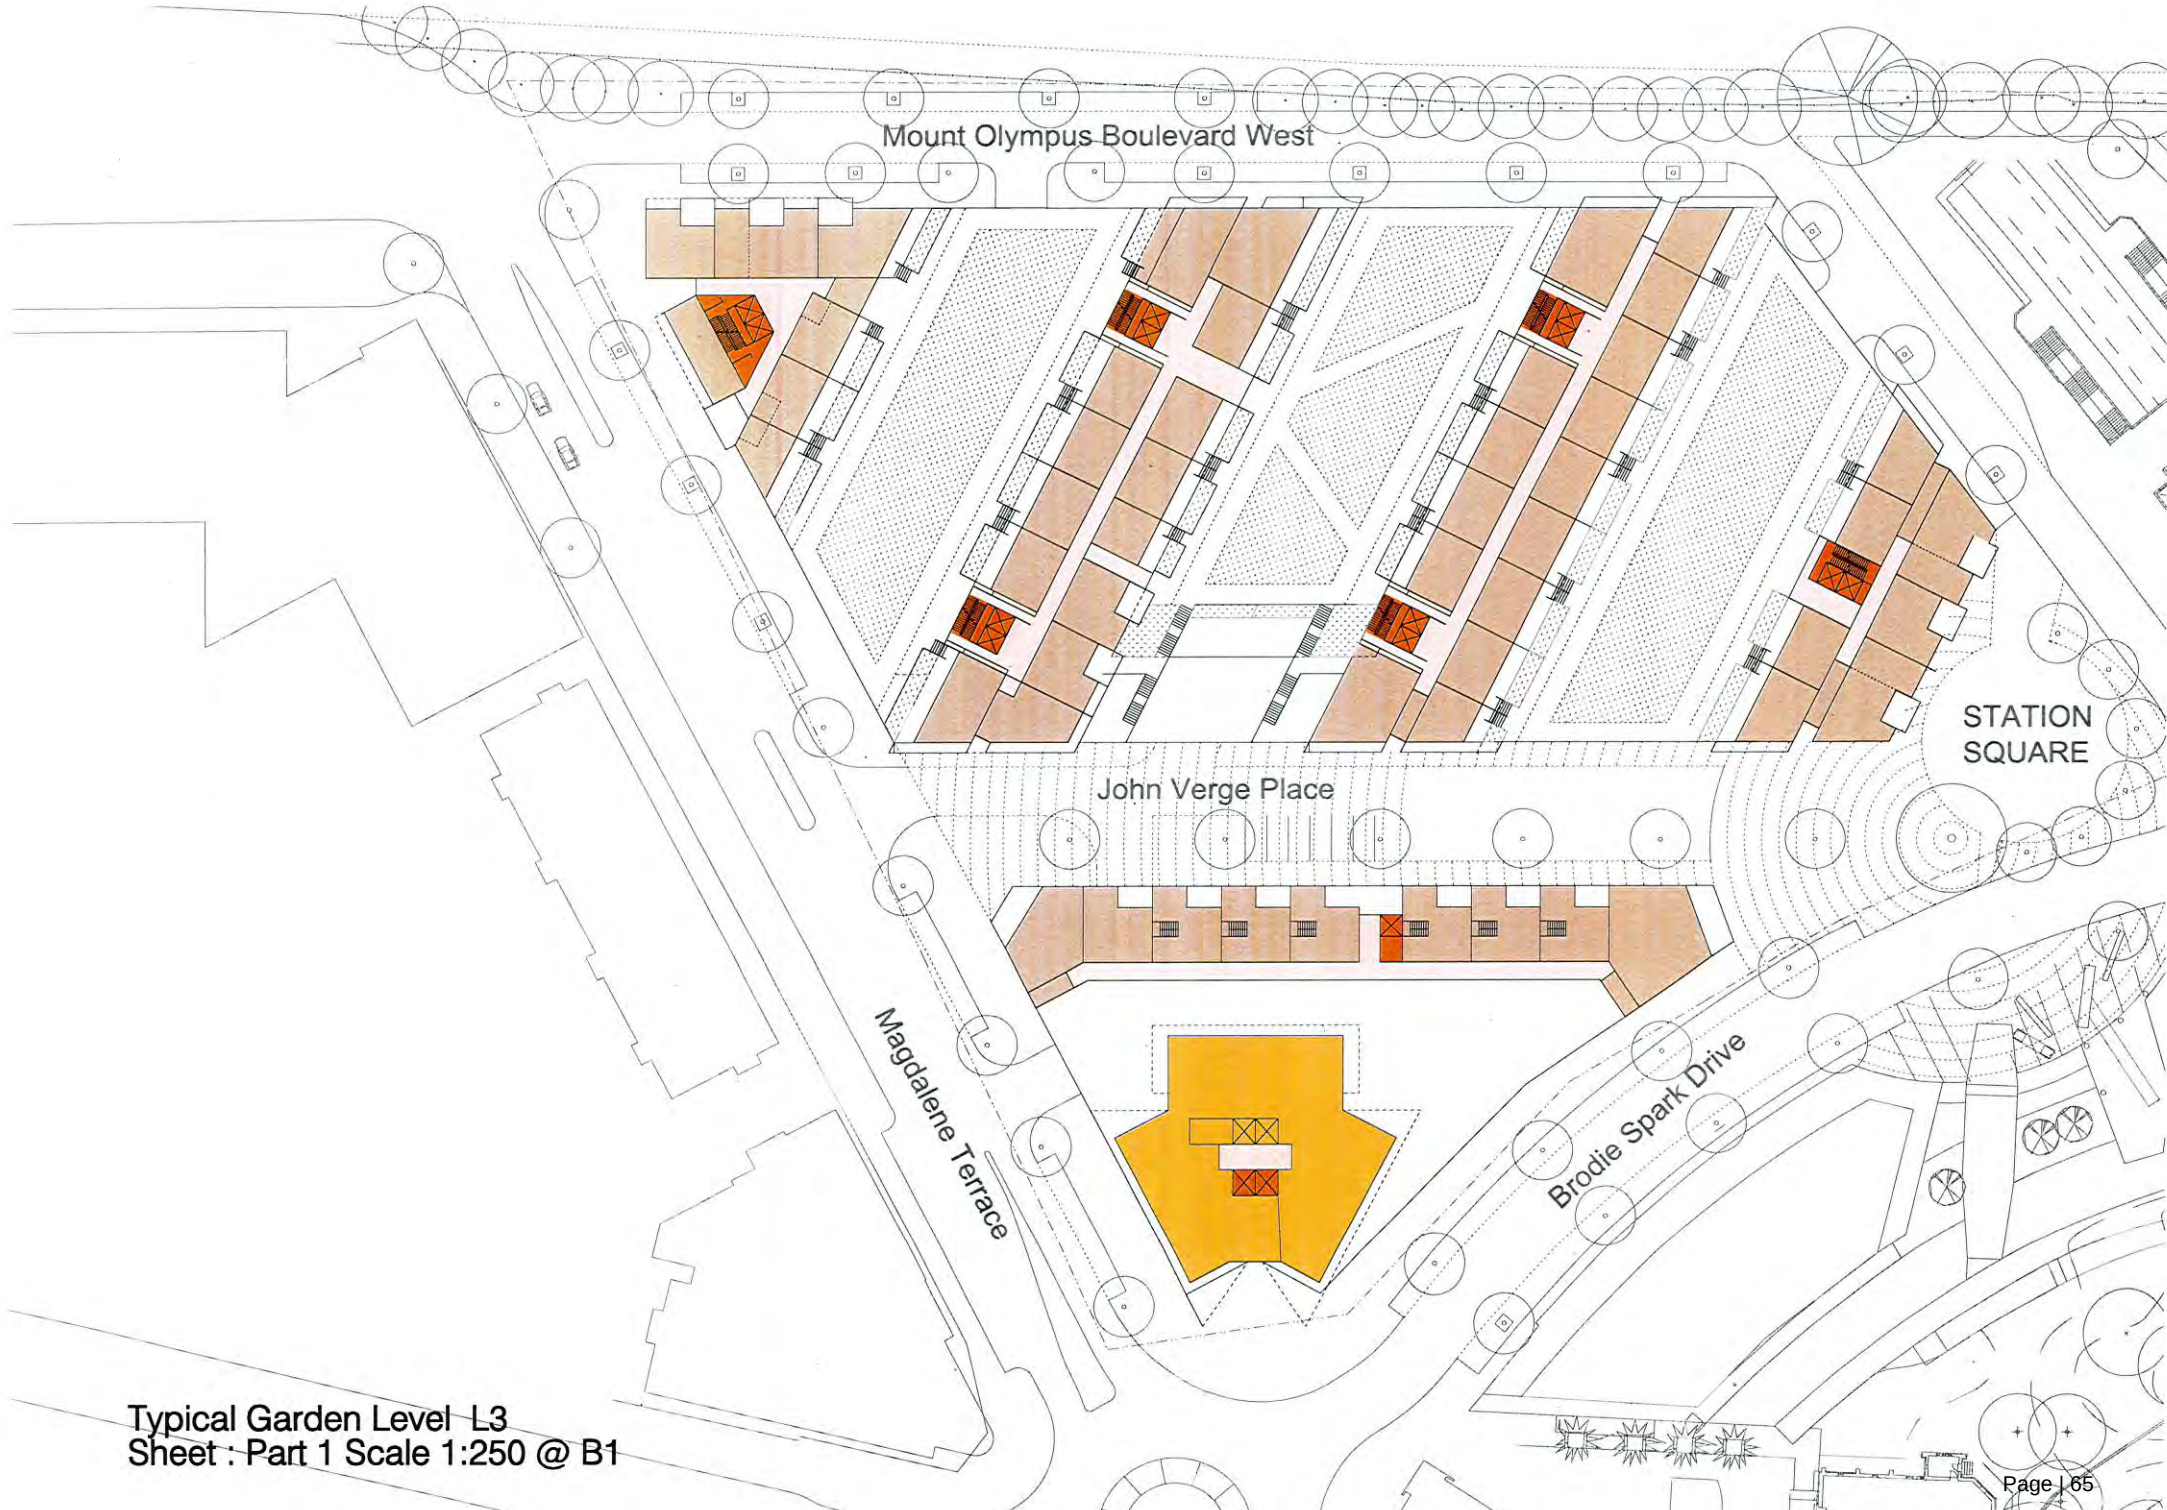


Typical Garden Level L3
Sheet : Part 1 Scale 1:250 @ B1







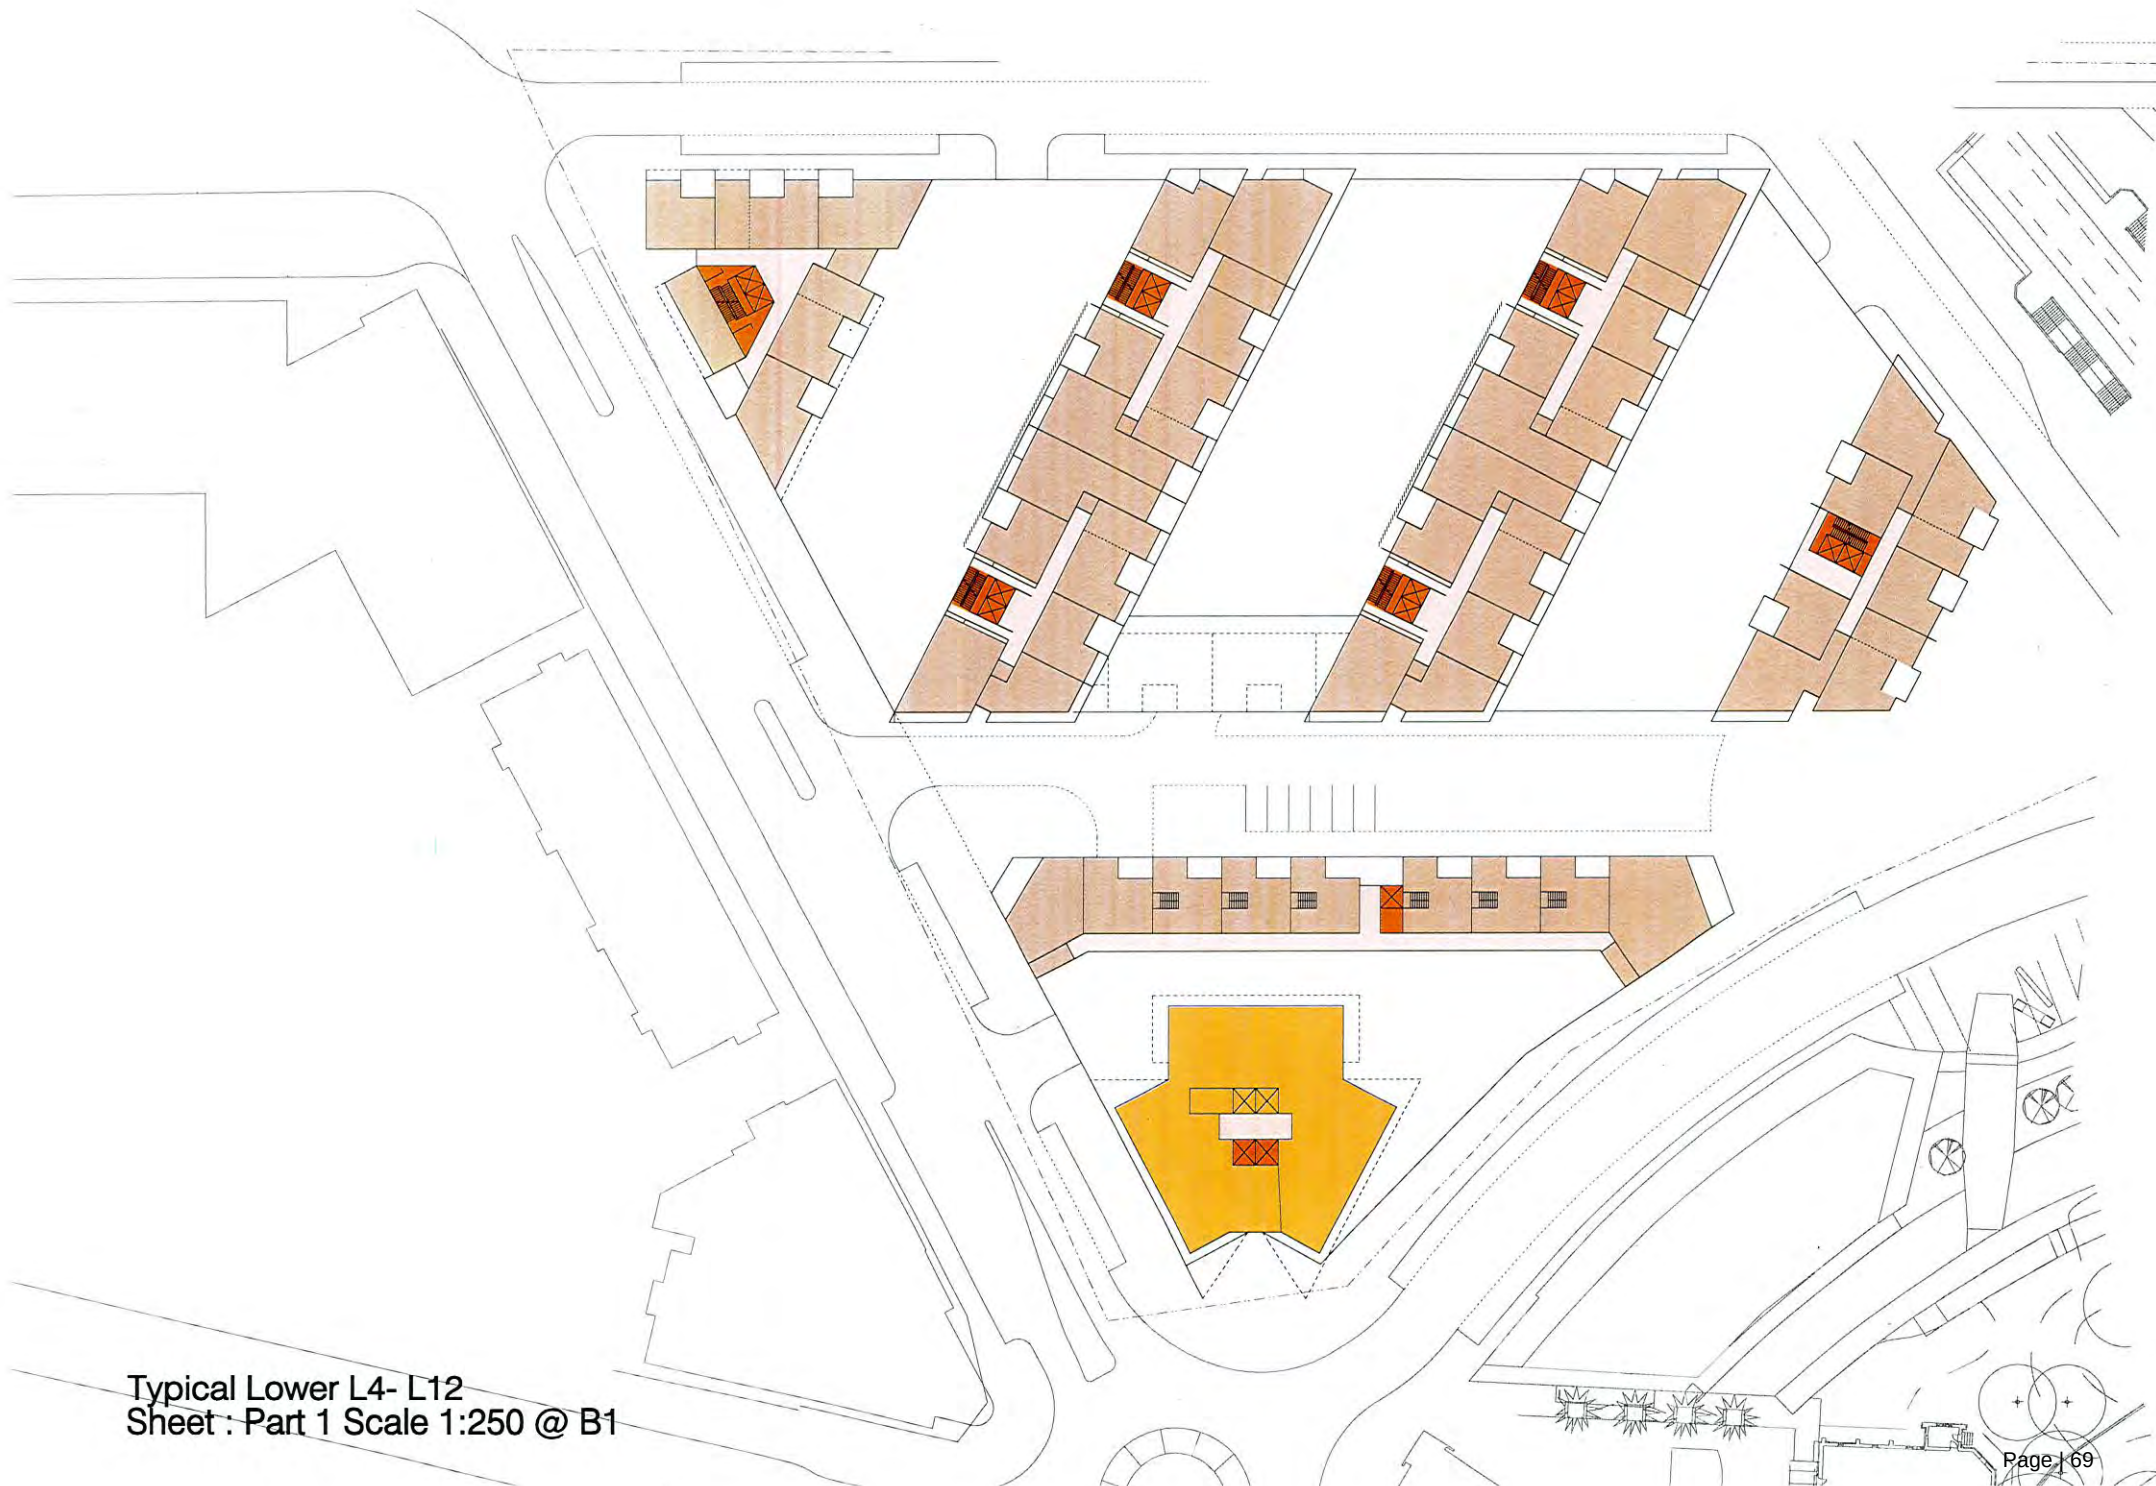

Typical Lower L4- L12
Sheet : Part 1 Scale 1:250 @ B1



Typical Upper Level L13- L21
Sheet : Part 1 Scale 1:250 @ B1



