




3 Typical High Level Plan  
DA3-006 1 : 250

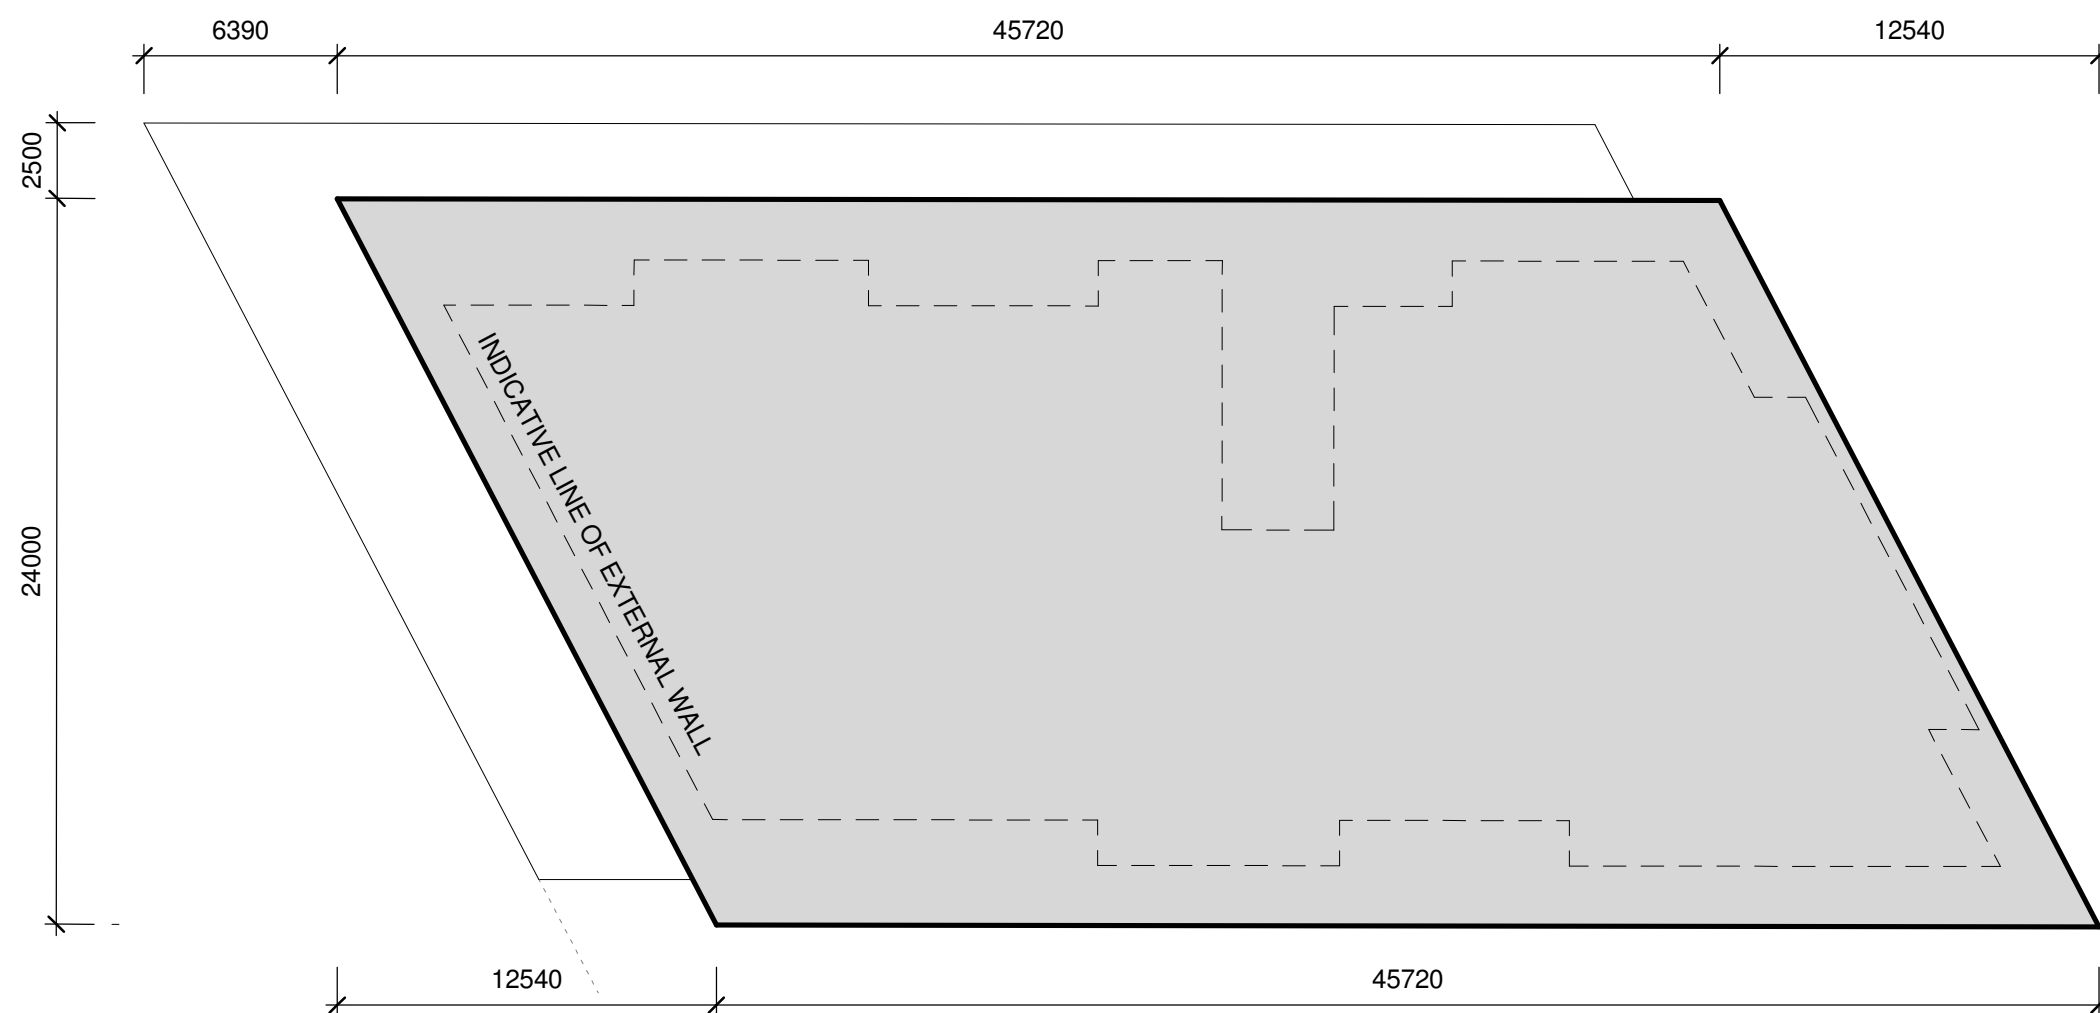

2 Typical Level Plan  
DA3-006 1 : 250

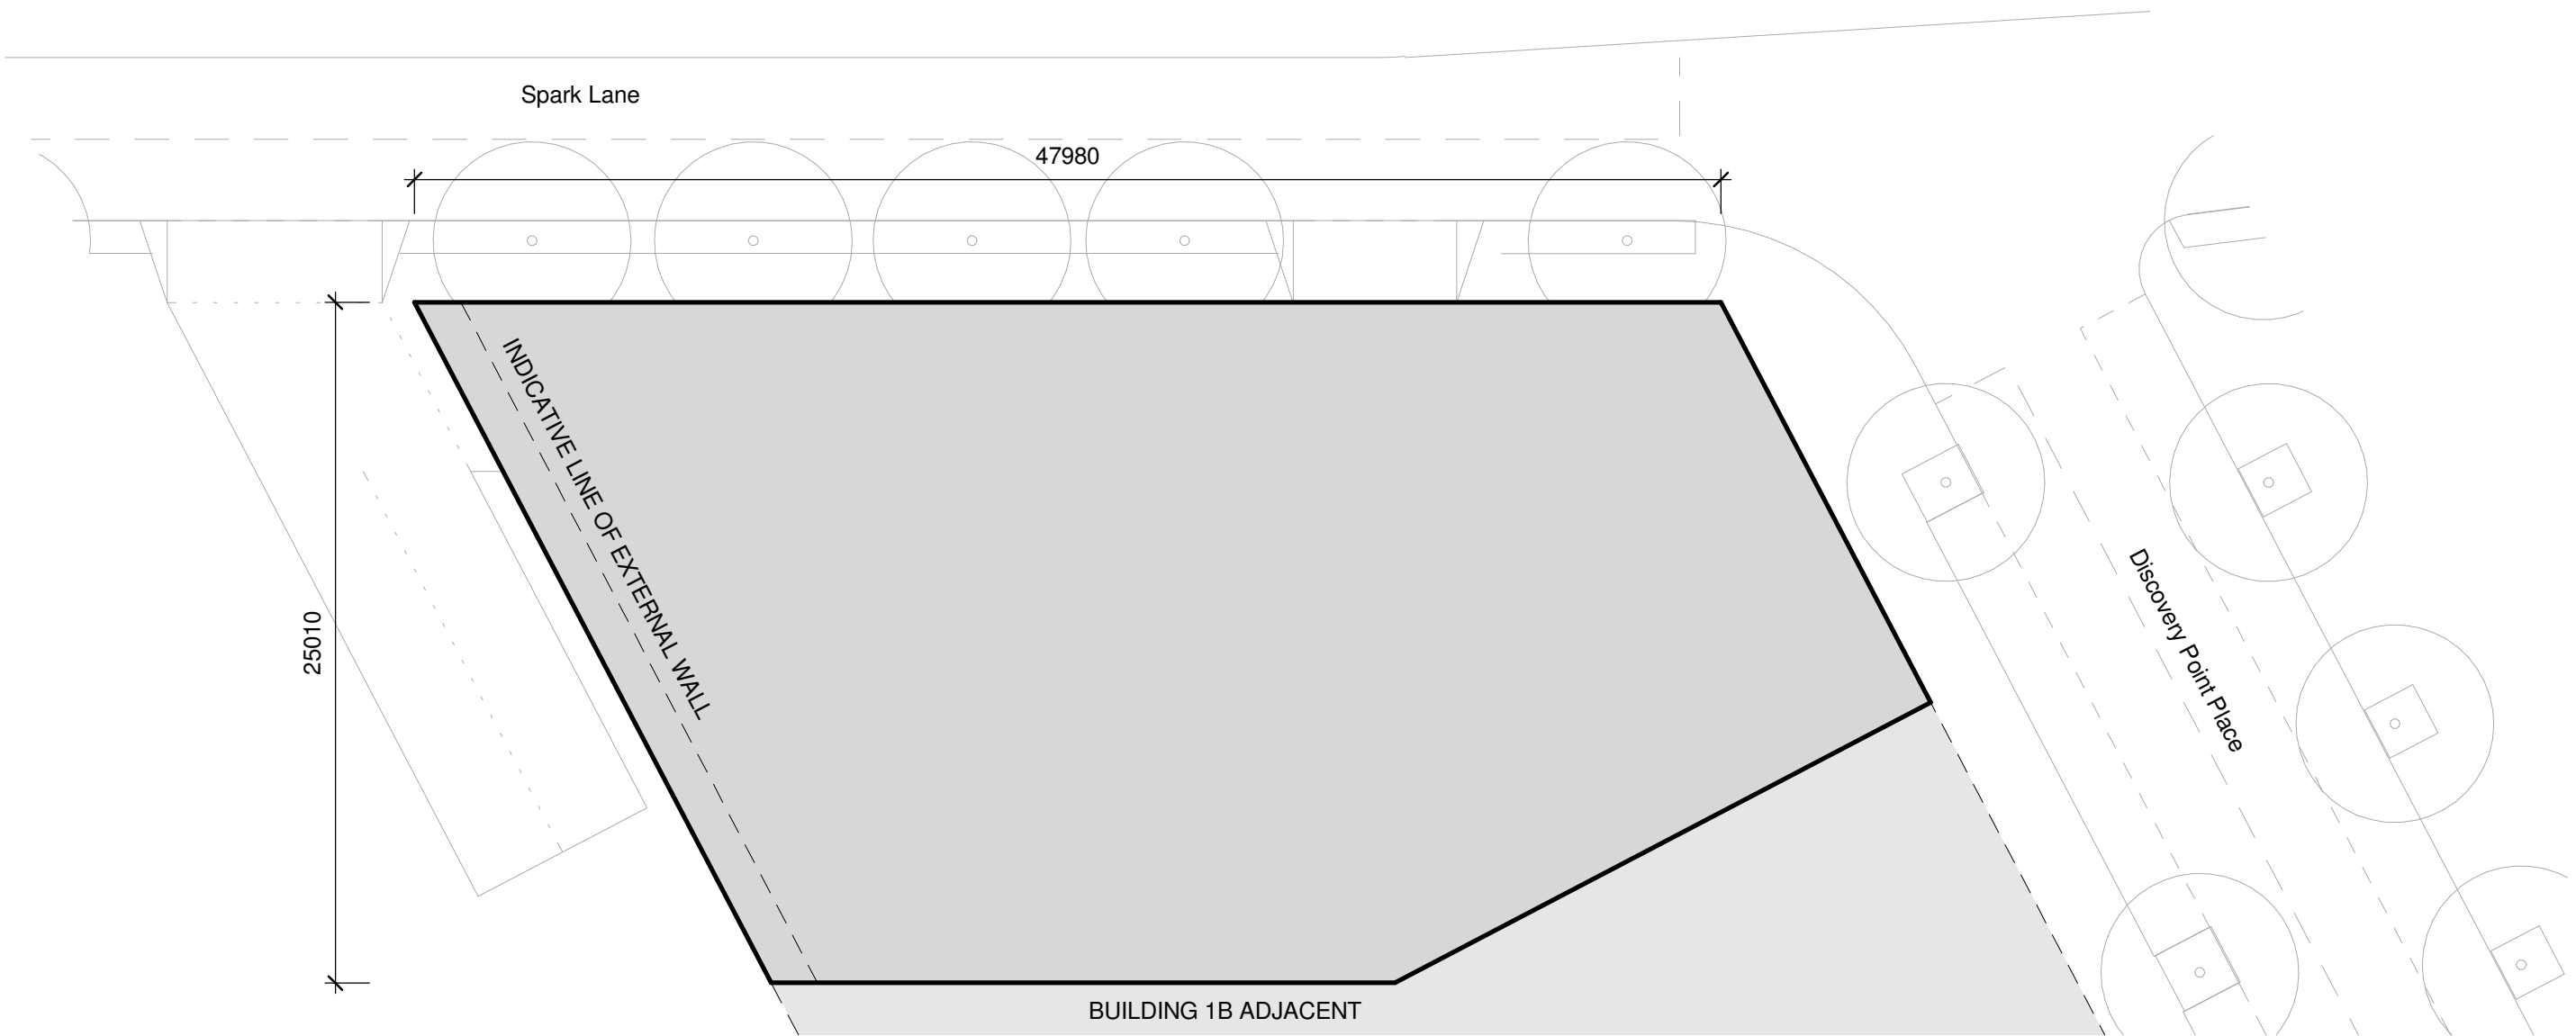


1 Low Level Plan  
DA3-006 1 : 250

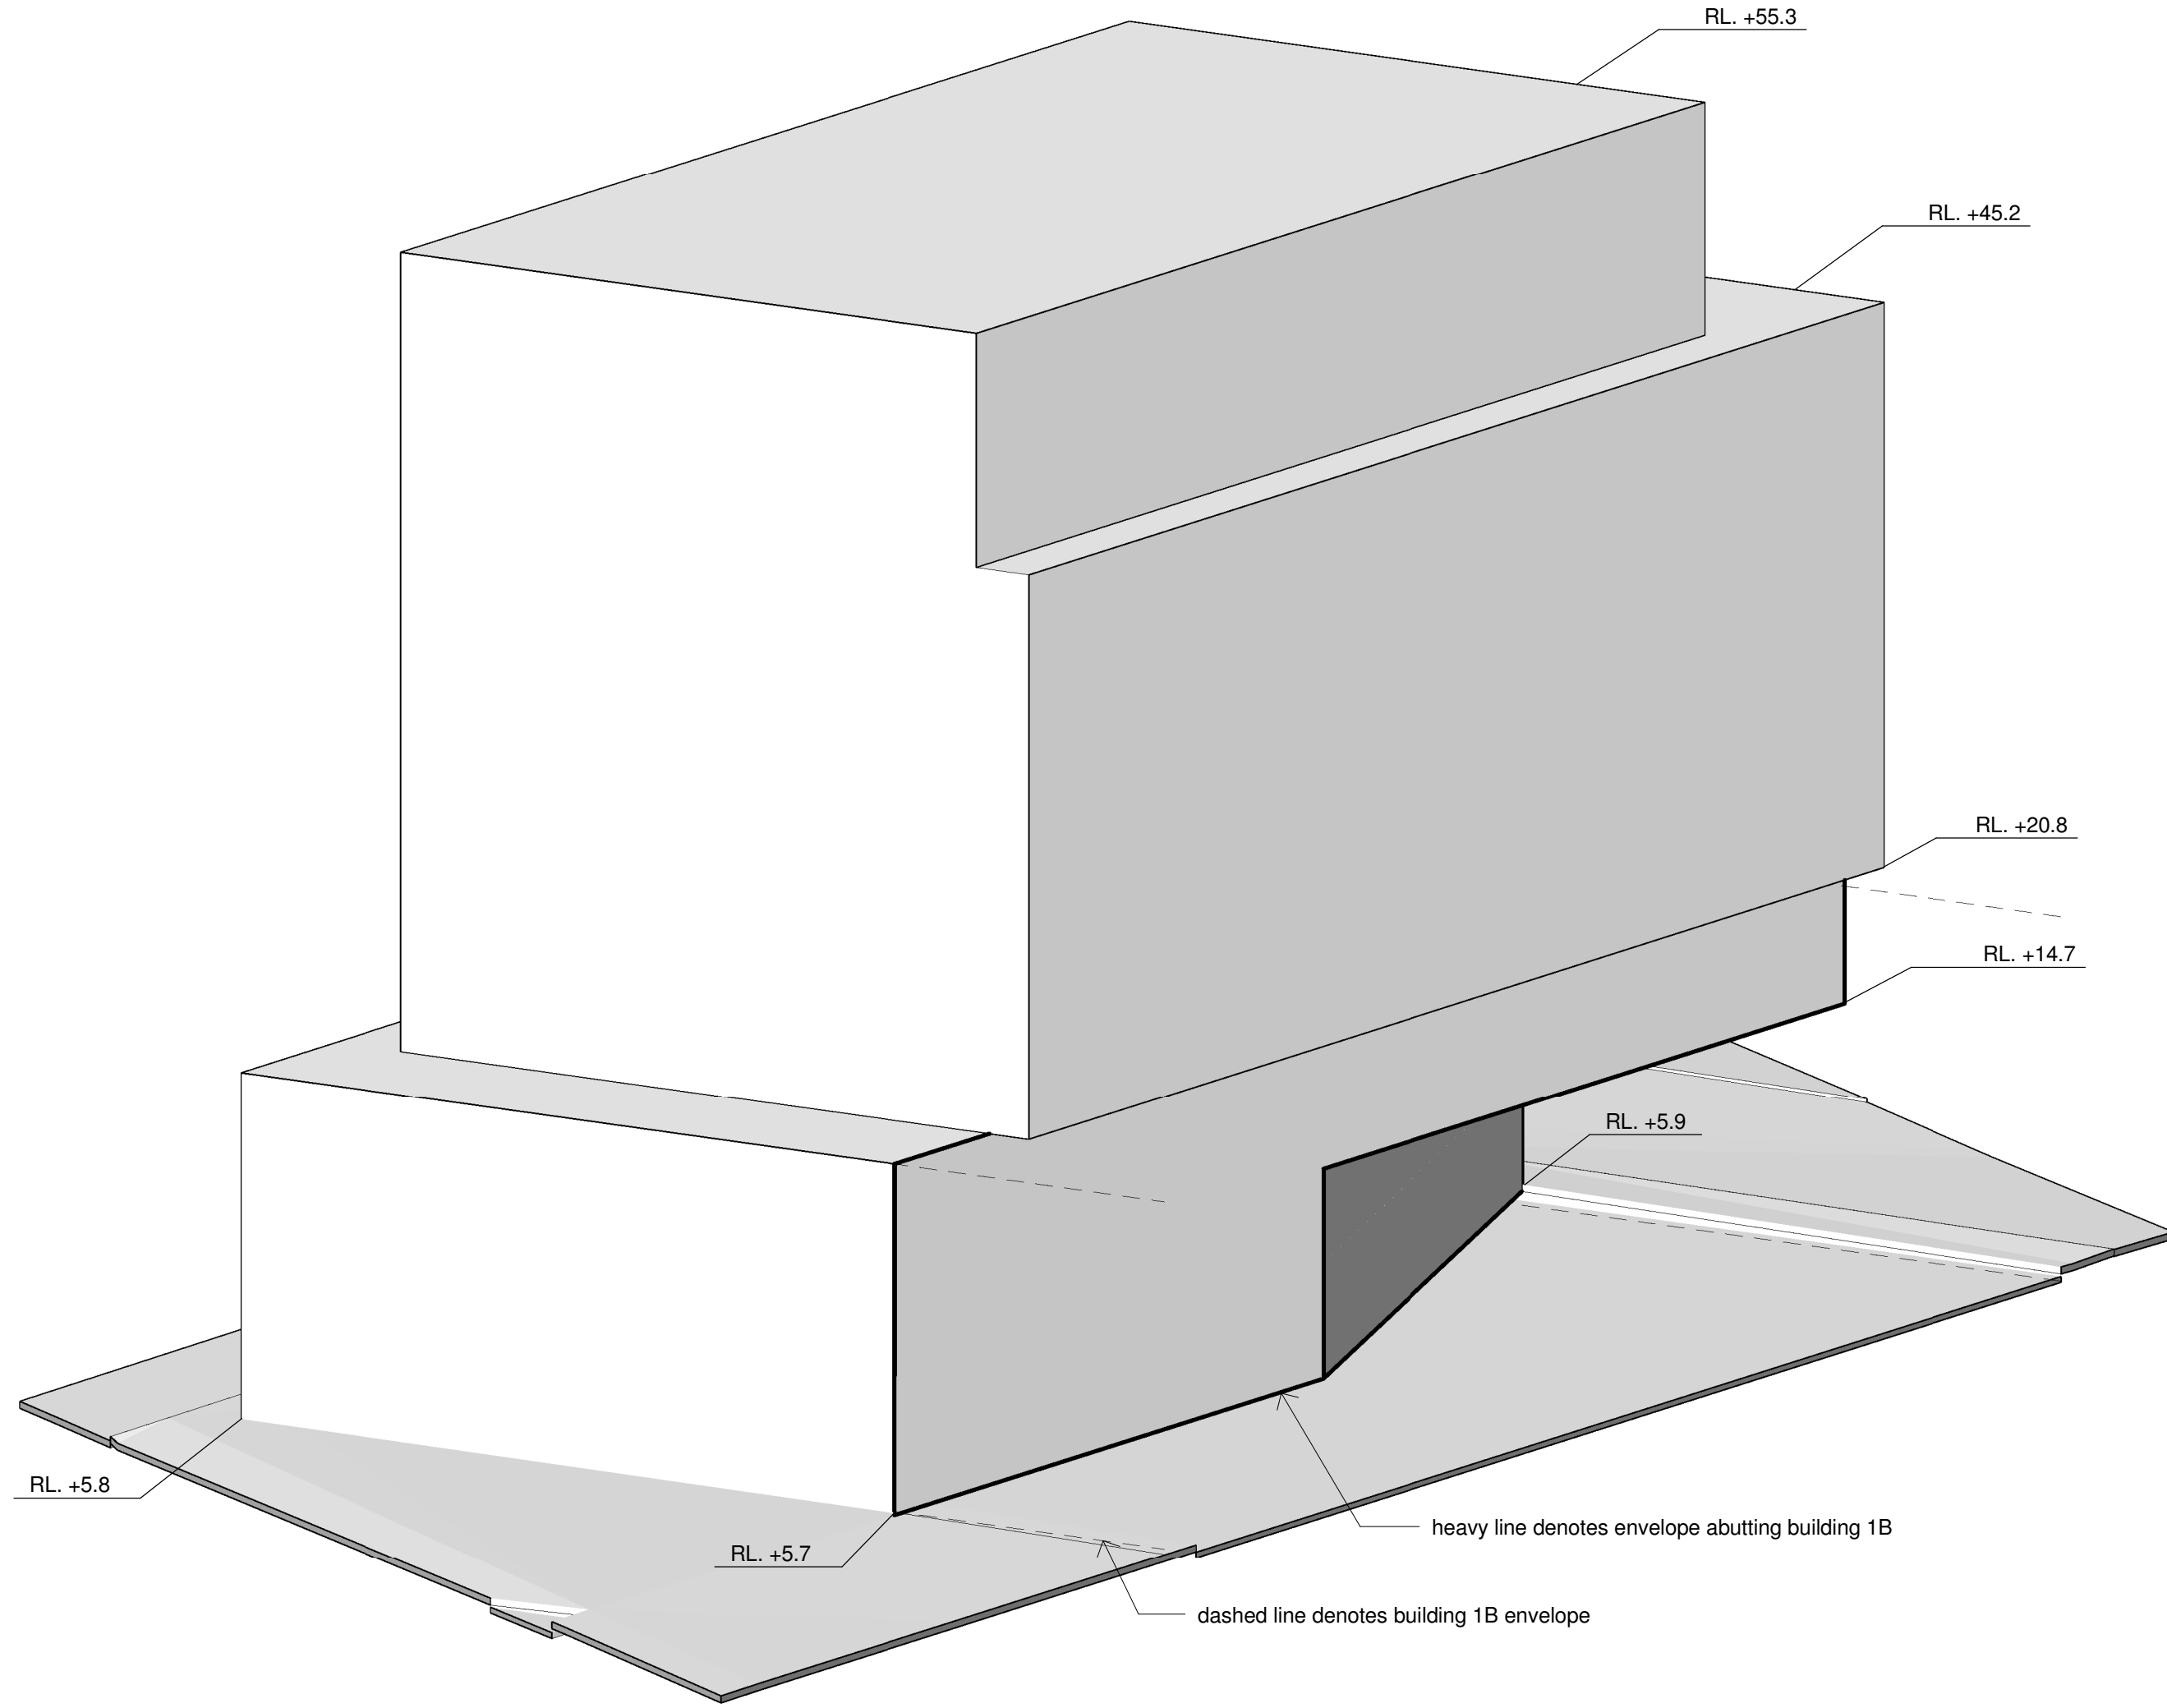

4 3D View  
DA3-006



NOTE: AWNINGS, SUN CONTROL DEVICES, TELECOMMUNICATION DEVICES, ARCHITECTURAL DESIGN FEATURES AND THE LIKE ARE PERMITTED TO ENCROACH BEYOND THE BUILDING ENVELOPES

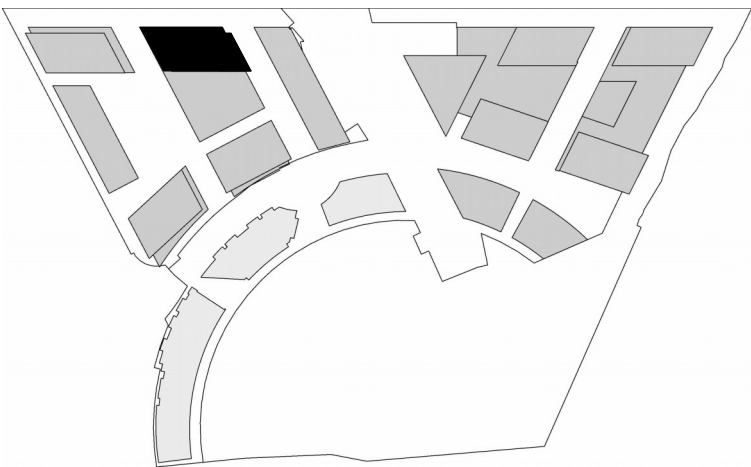

A	18.06.10	FOR APPROVAL	AW	MA
Revision	Date	Description	Initial	Checked

### Discovery Point, Wollie Creek Concept Plan

#### Building 4 Envelope Parameters

Check all dimensions and site conditions prior to commencement of any work, the purchase or ordering of any materials, fittings, plant, services or equipment and the preparation of shop drawings and/or the fabrication of any components.  
Do not scale drawings - refer to figured dimensions only. Any discrepancies shall immediately be referred to the architect for clarification.  
All drawings may not be reproduced or distributed without prior permission from the architect.

Scale	1:250 @ A1 , 1:500 @ A3		
Drawn	AW	Checked	MA
Project no.	S11191		
Status	PLANNING		
Plot Date	21/06/2010 3:12:58 PM		
Plot File	c:\temp\masterplan-discovery-100618_Central_ALA.rvt		
Drawing no.	DA3-006	Revision	A

## FOR APPROVAL

**Sydney** 1/243 Liverpool Street  
East Sydney NSW 2010 Australia  
T 02 8354 5100 F 02 8354 5199  
email syd@batesmart.com.au  
http://www.batesmart.com.au

**Melbourne** 1 Nicholson Street  
Melbourne VIC 3000 Australia  
T 03 8664 6200 F 03 8664 6300  
email mel@batesmart.com.au  
http://www.batesmart.com.au

Bates Smart Pty Ltd ABN 70 004 999 400

**BATESSMART™**