




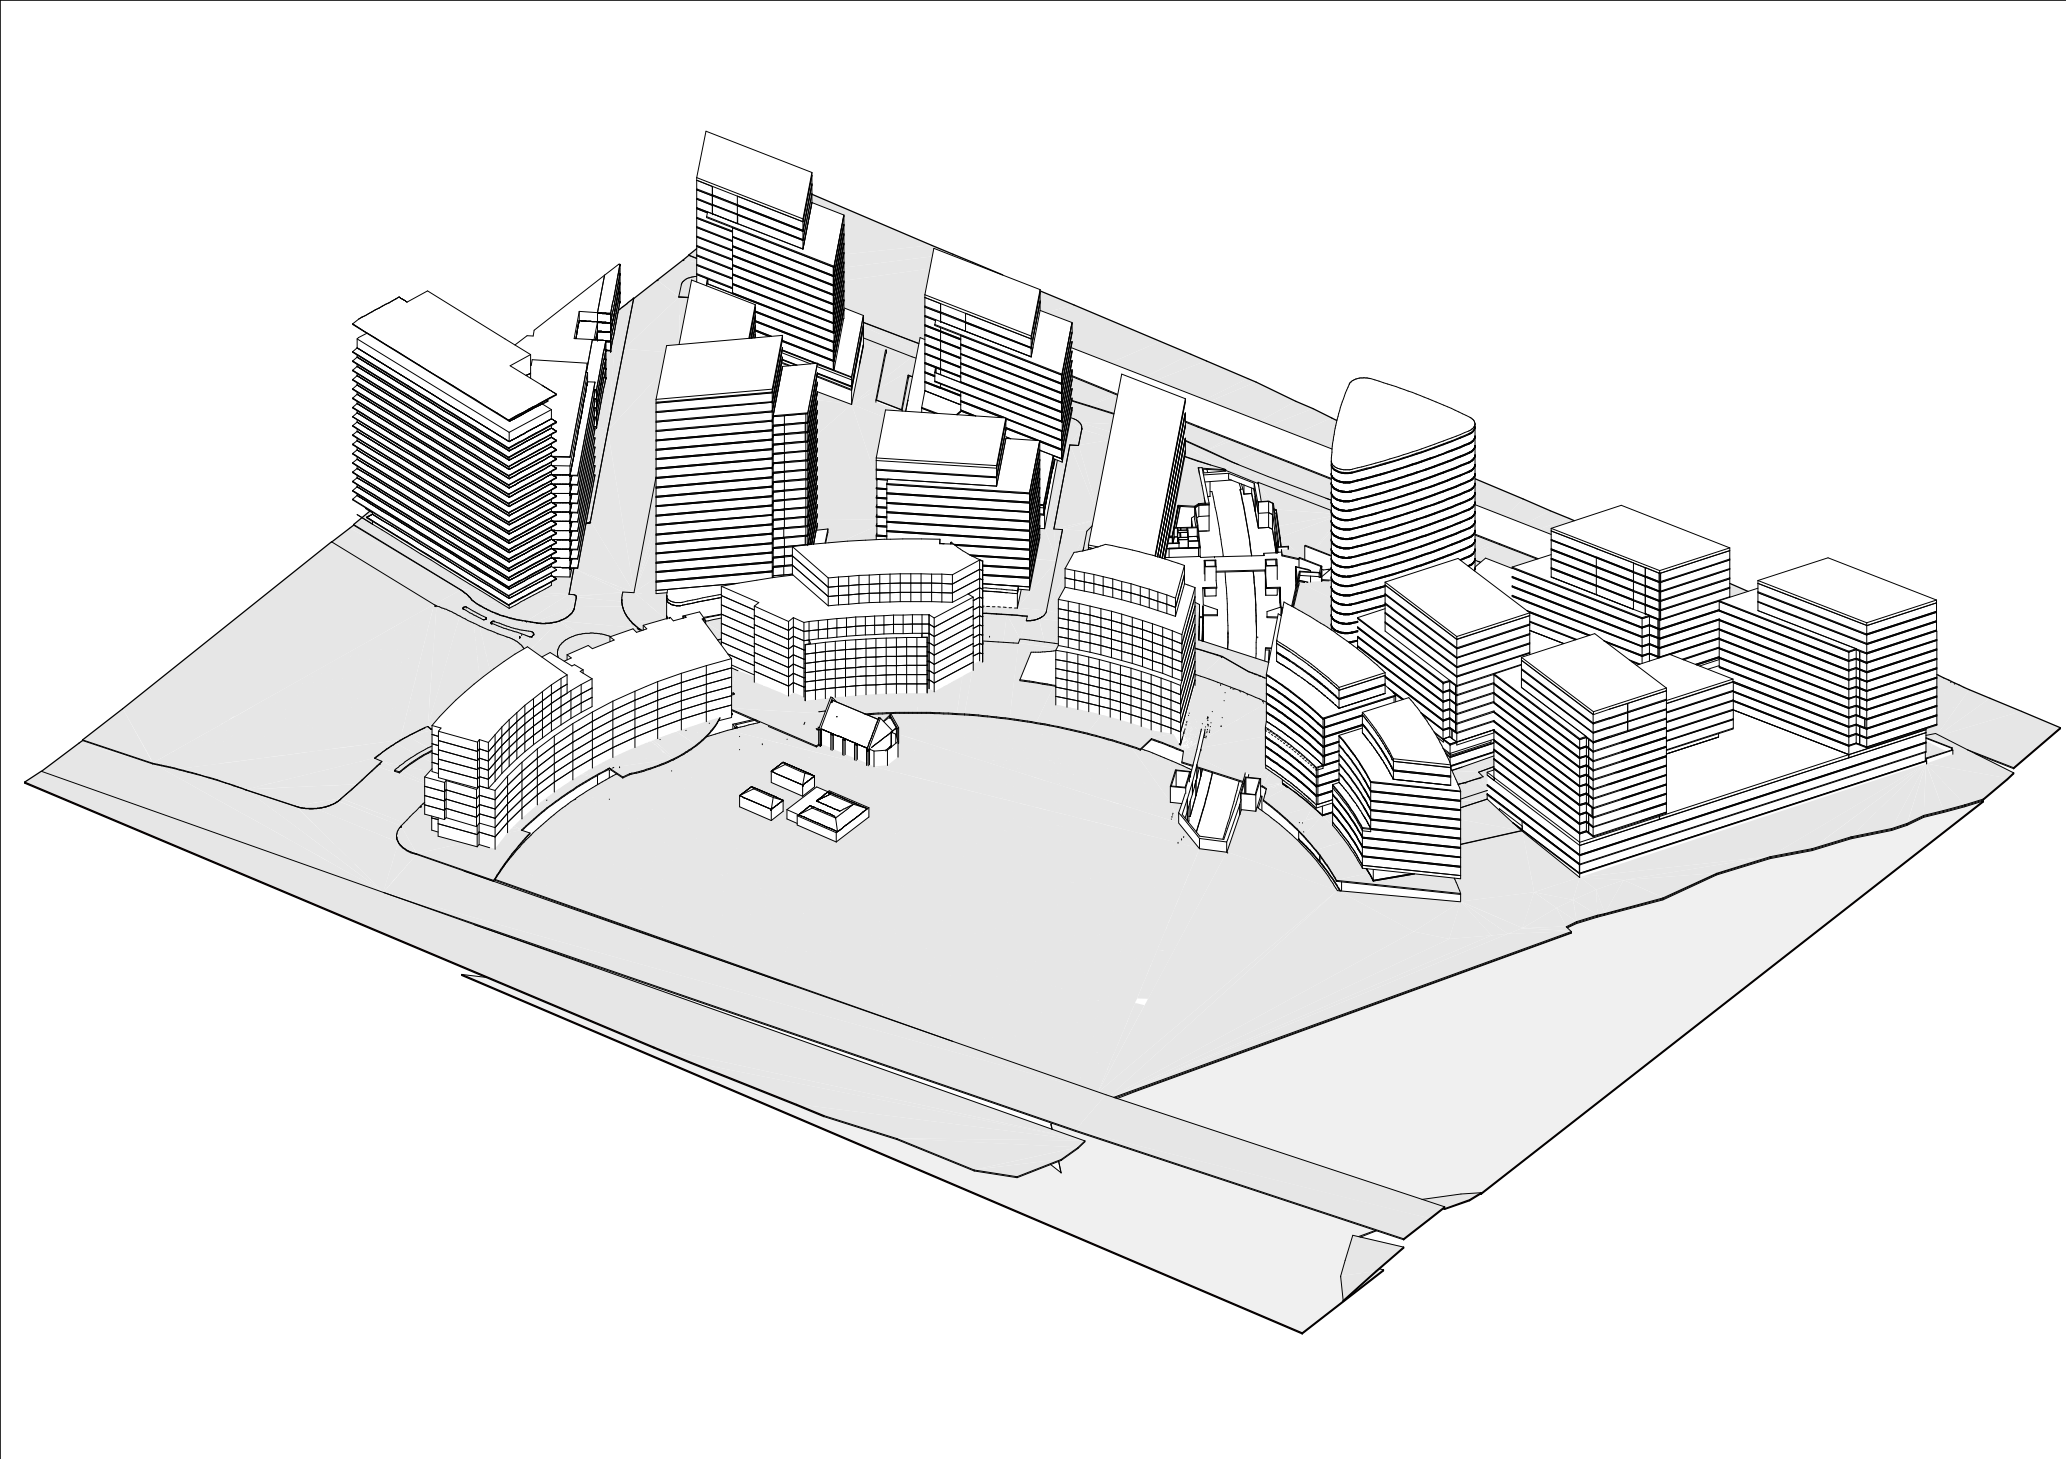


Summer Solstice, 21 December 9am

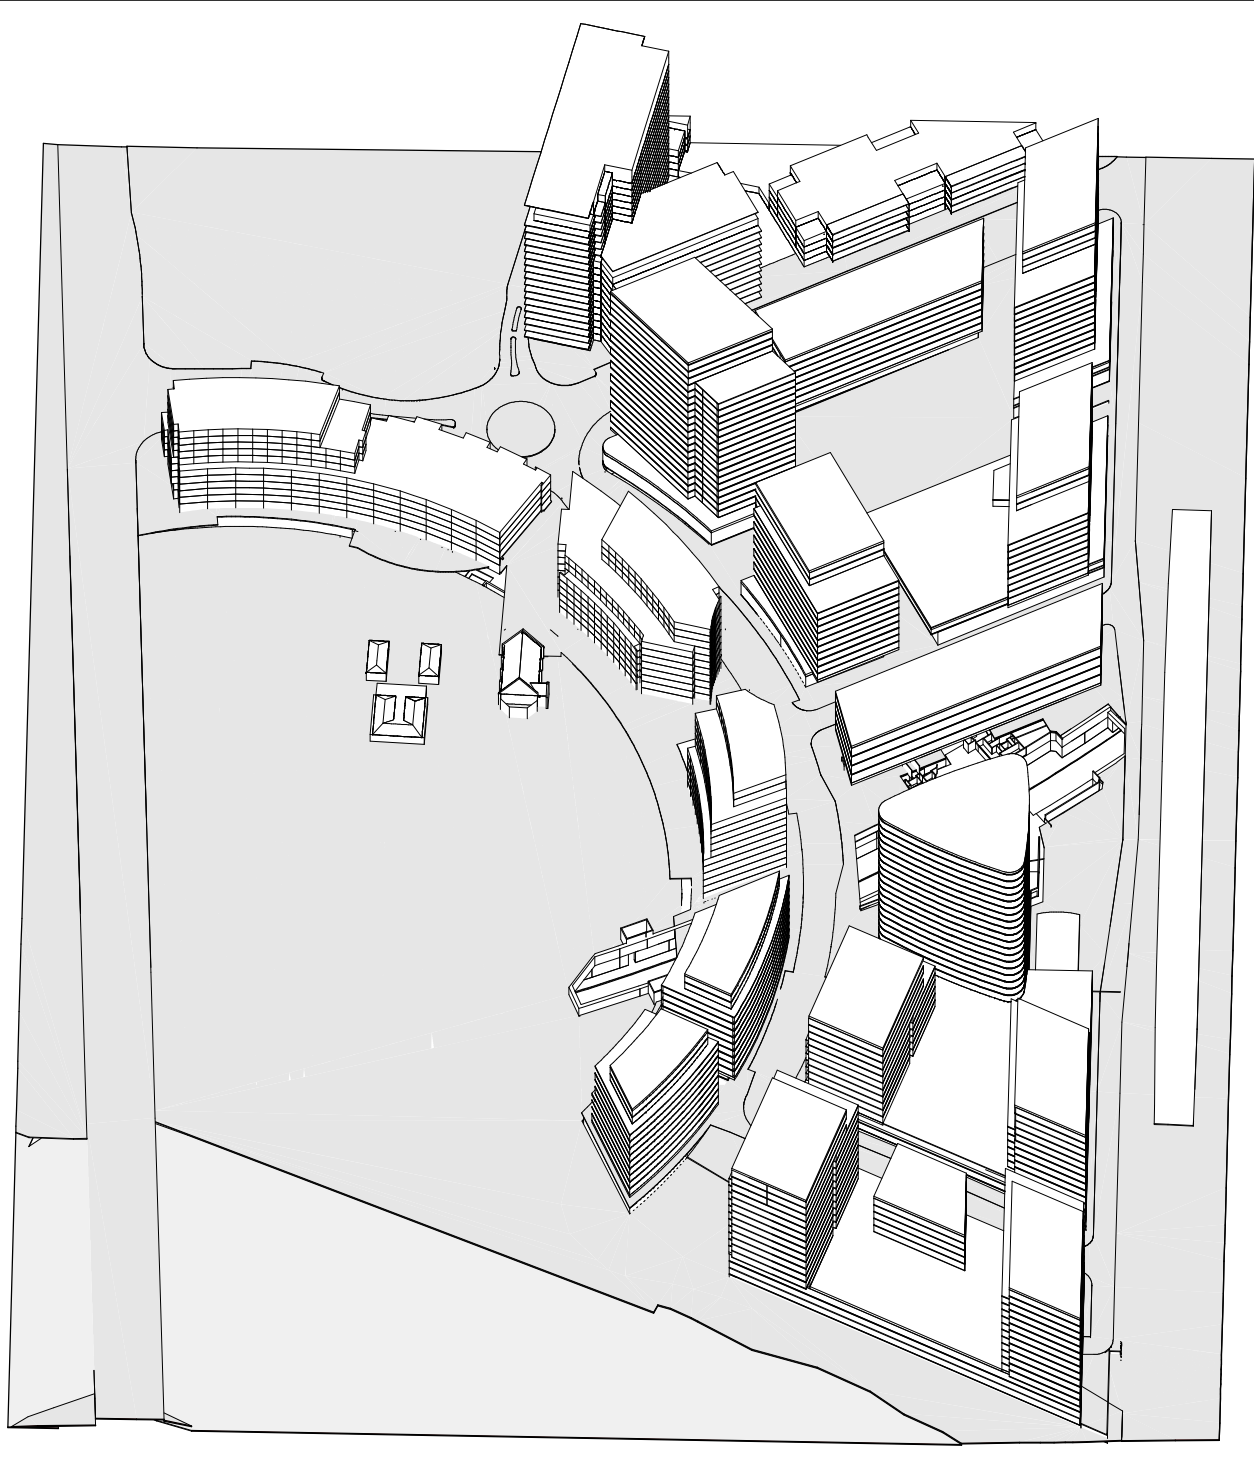


Summer Solstice, 21 December 12 noon

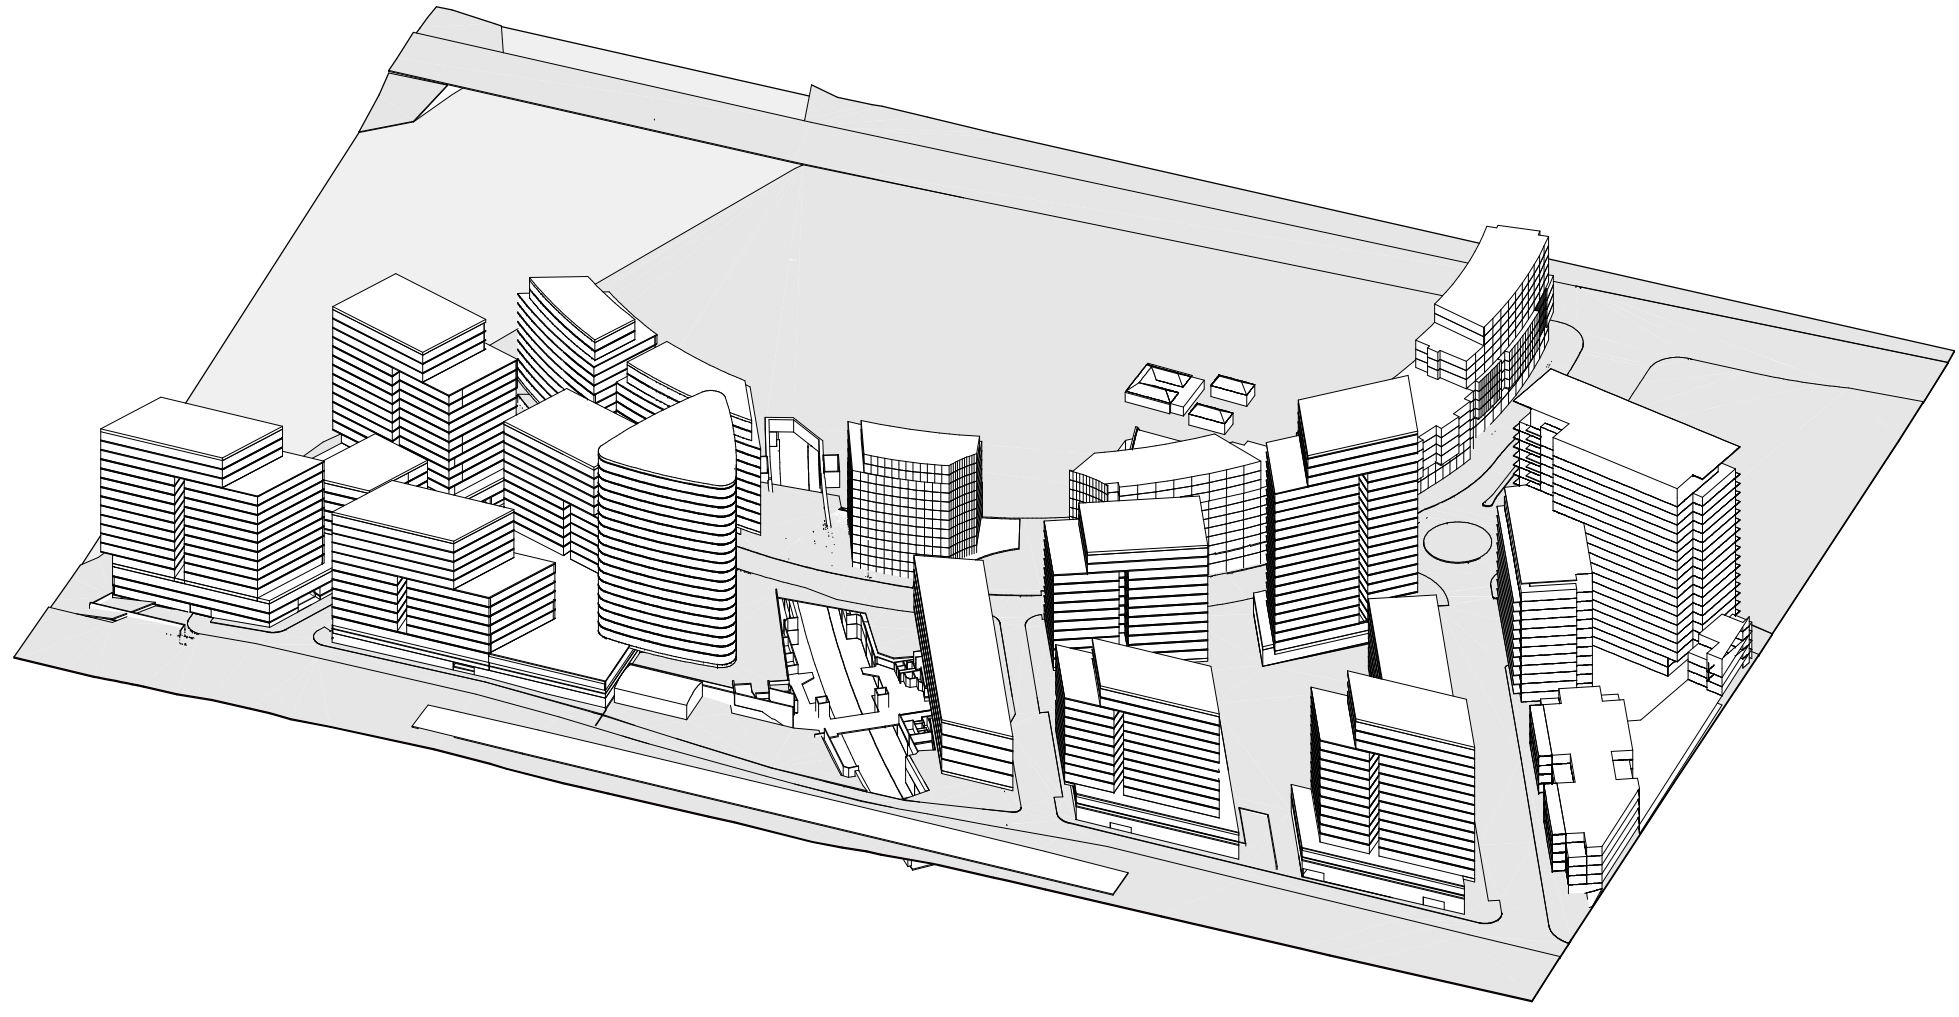


Summer Solstice, 21 December 3pm

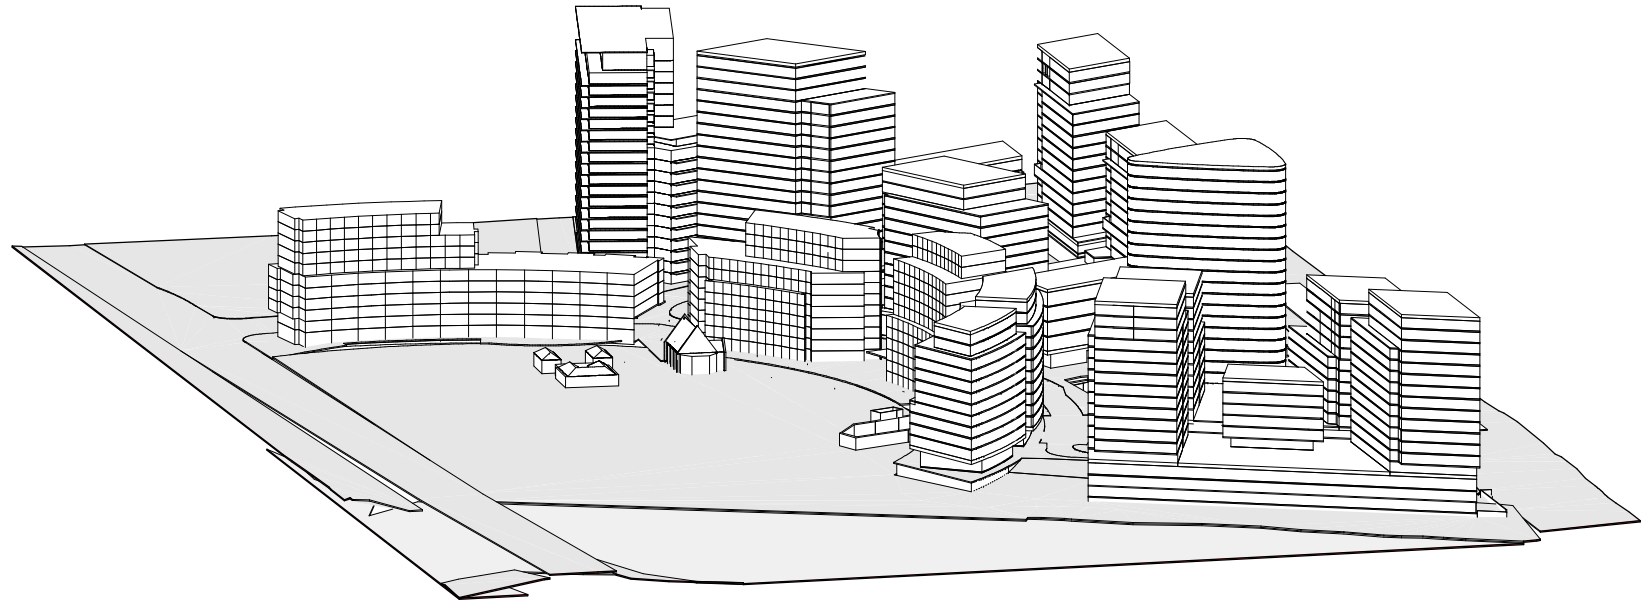


Winter Solstice, 21 June 9am

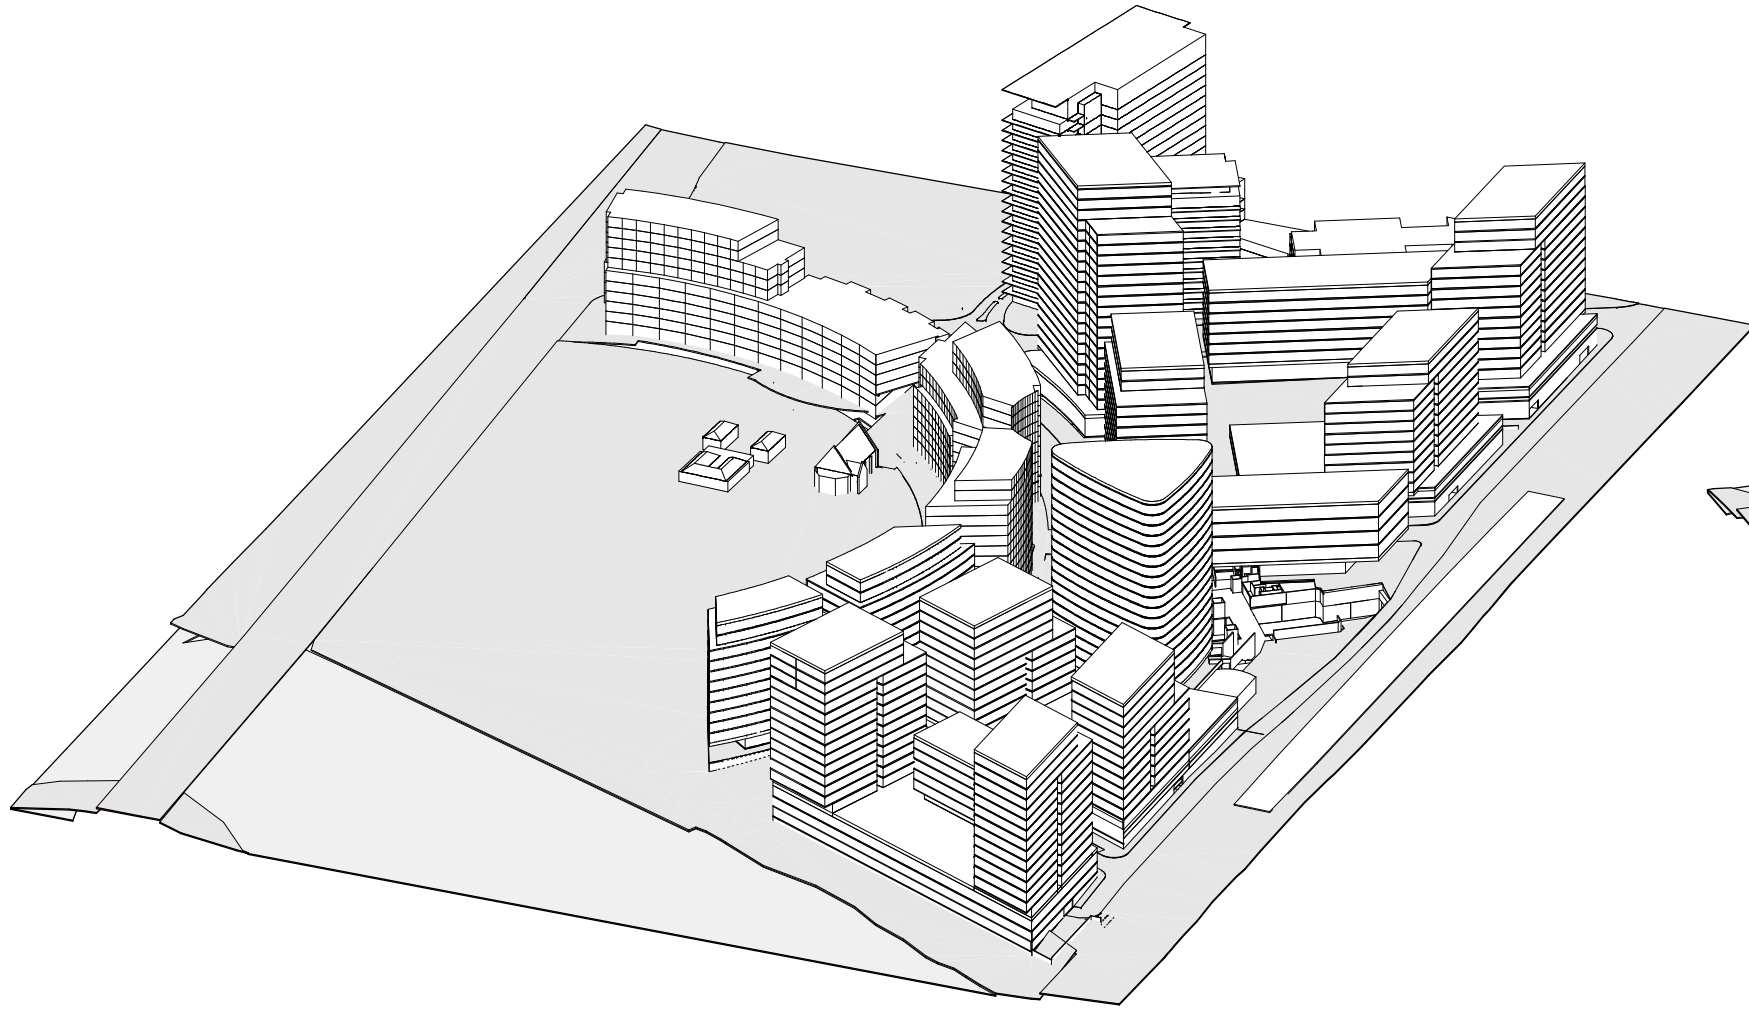


Winter Solstice, 21 June 12 noon

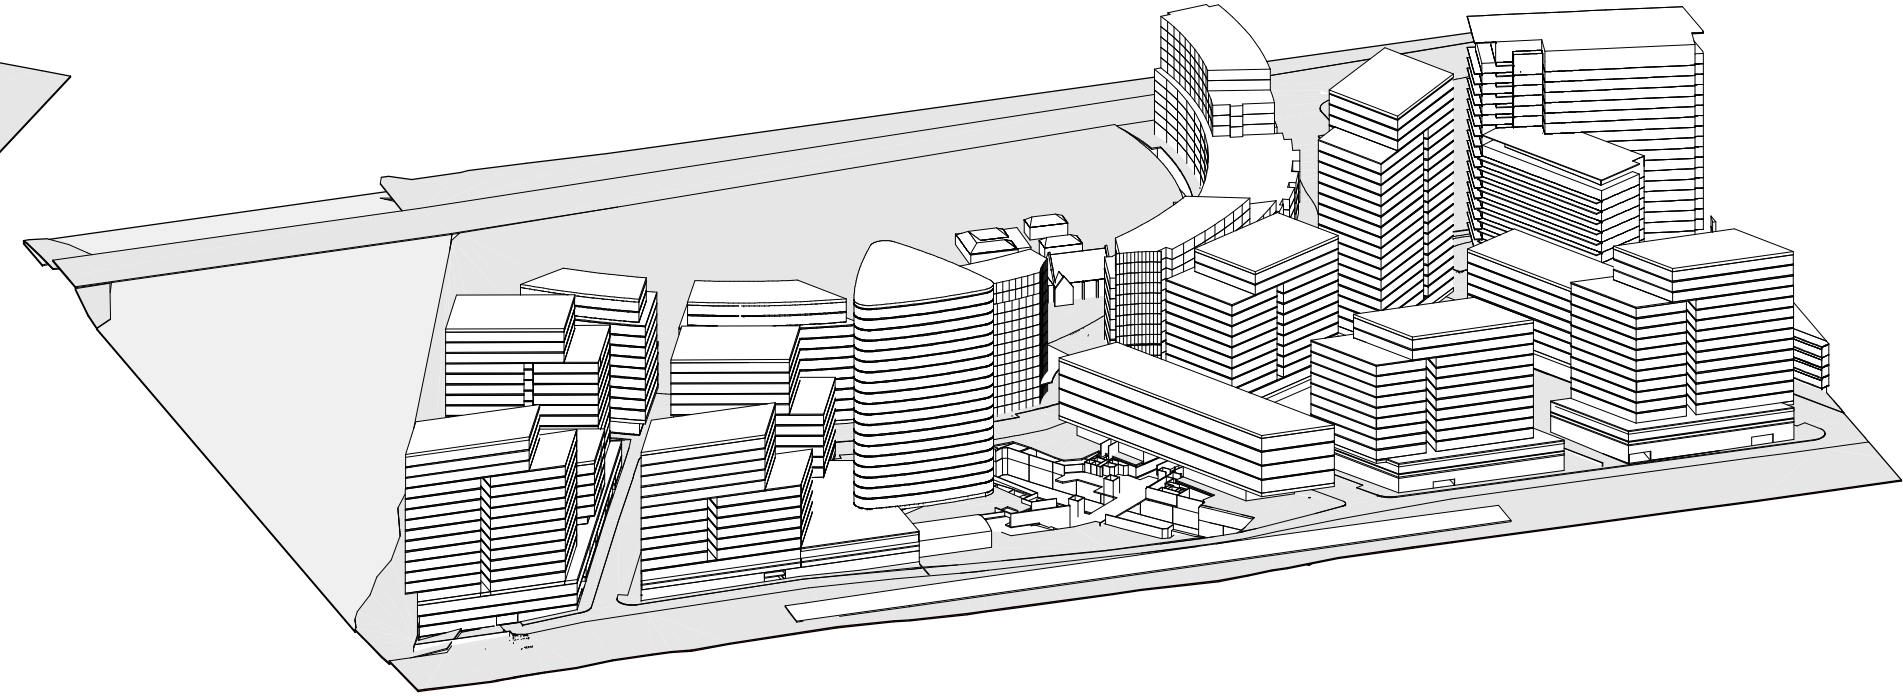


Winter Solstice, 21 June 3pm

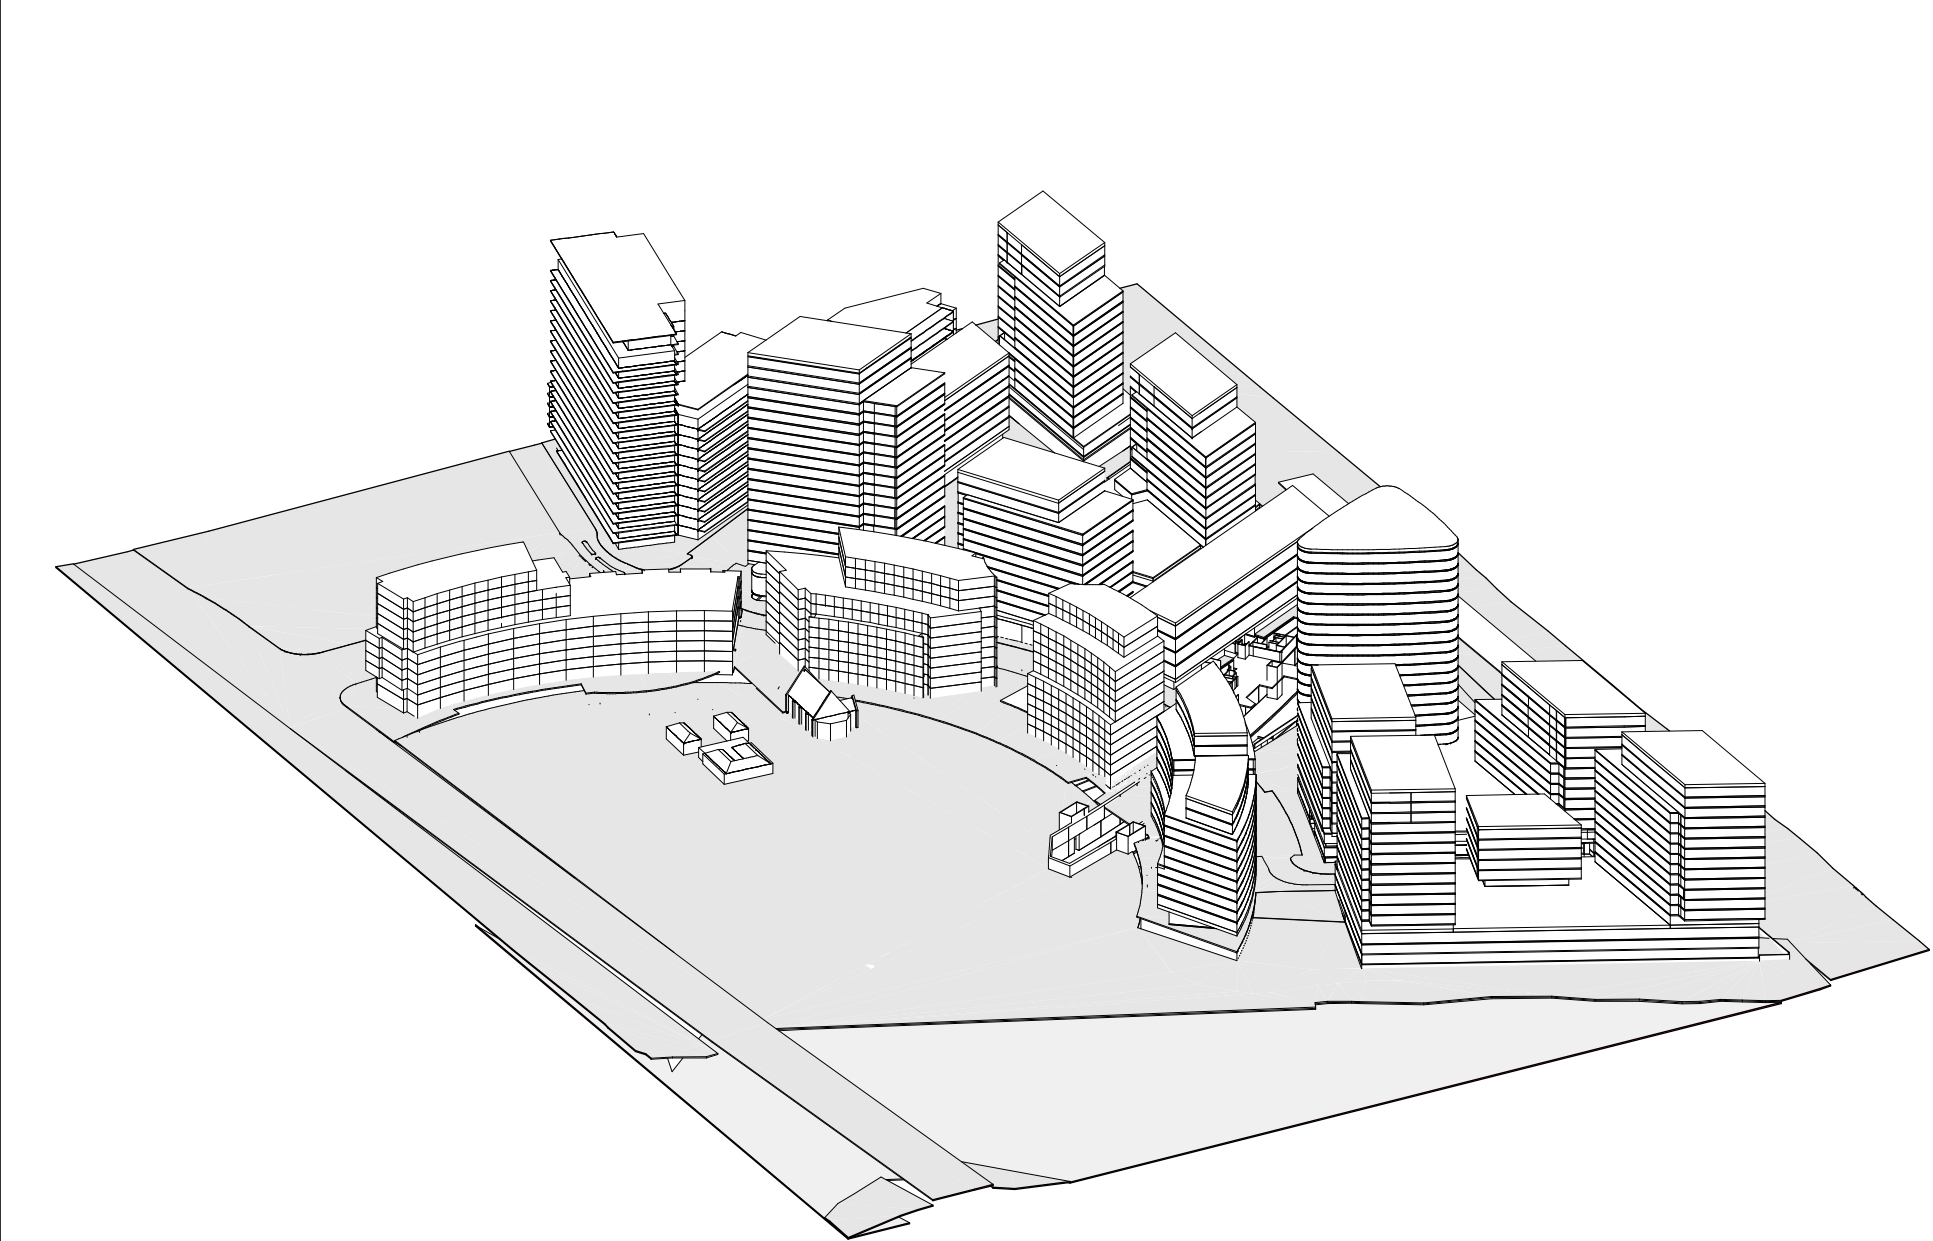

Spring Equinox, 21 September 9am

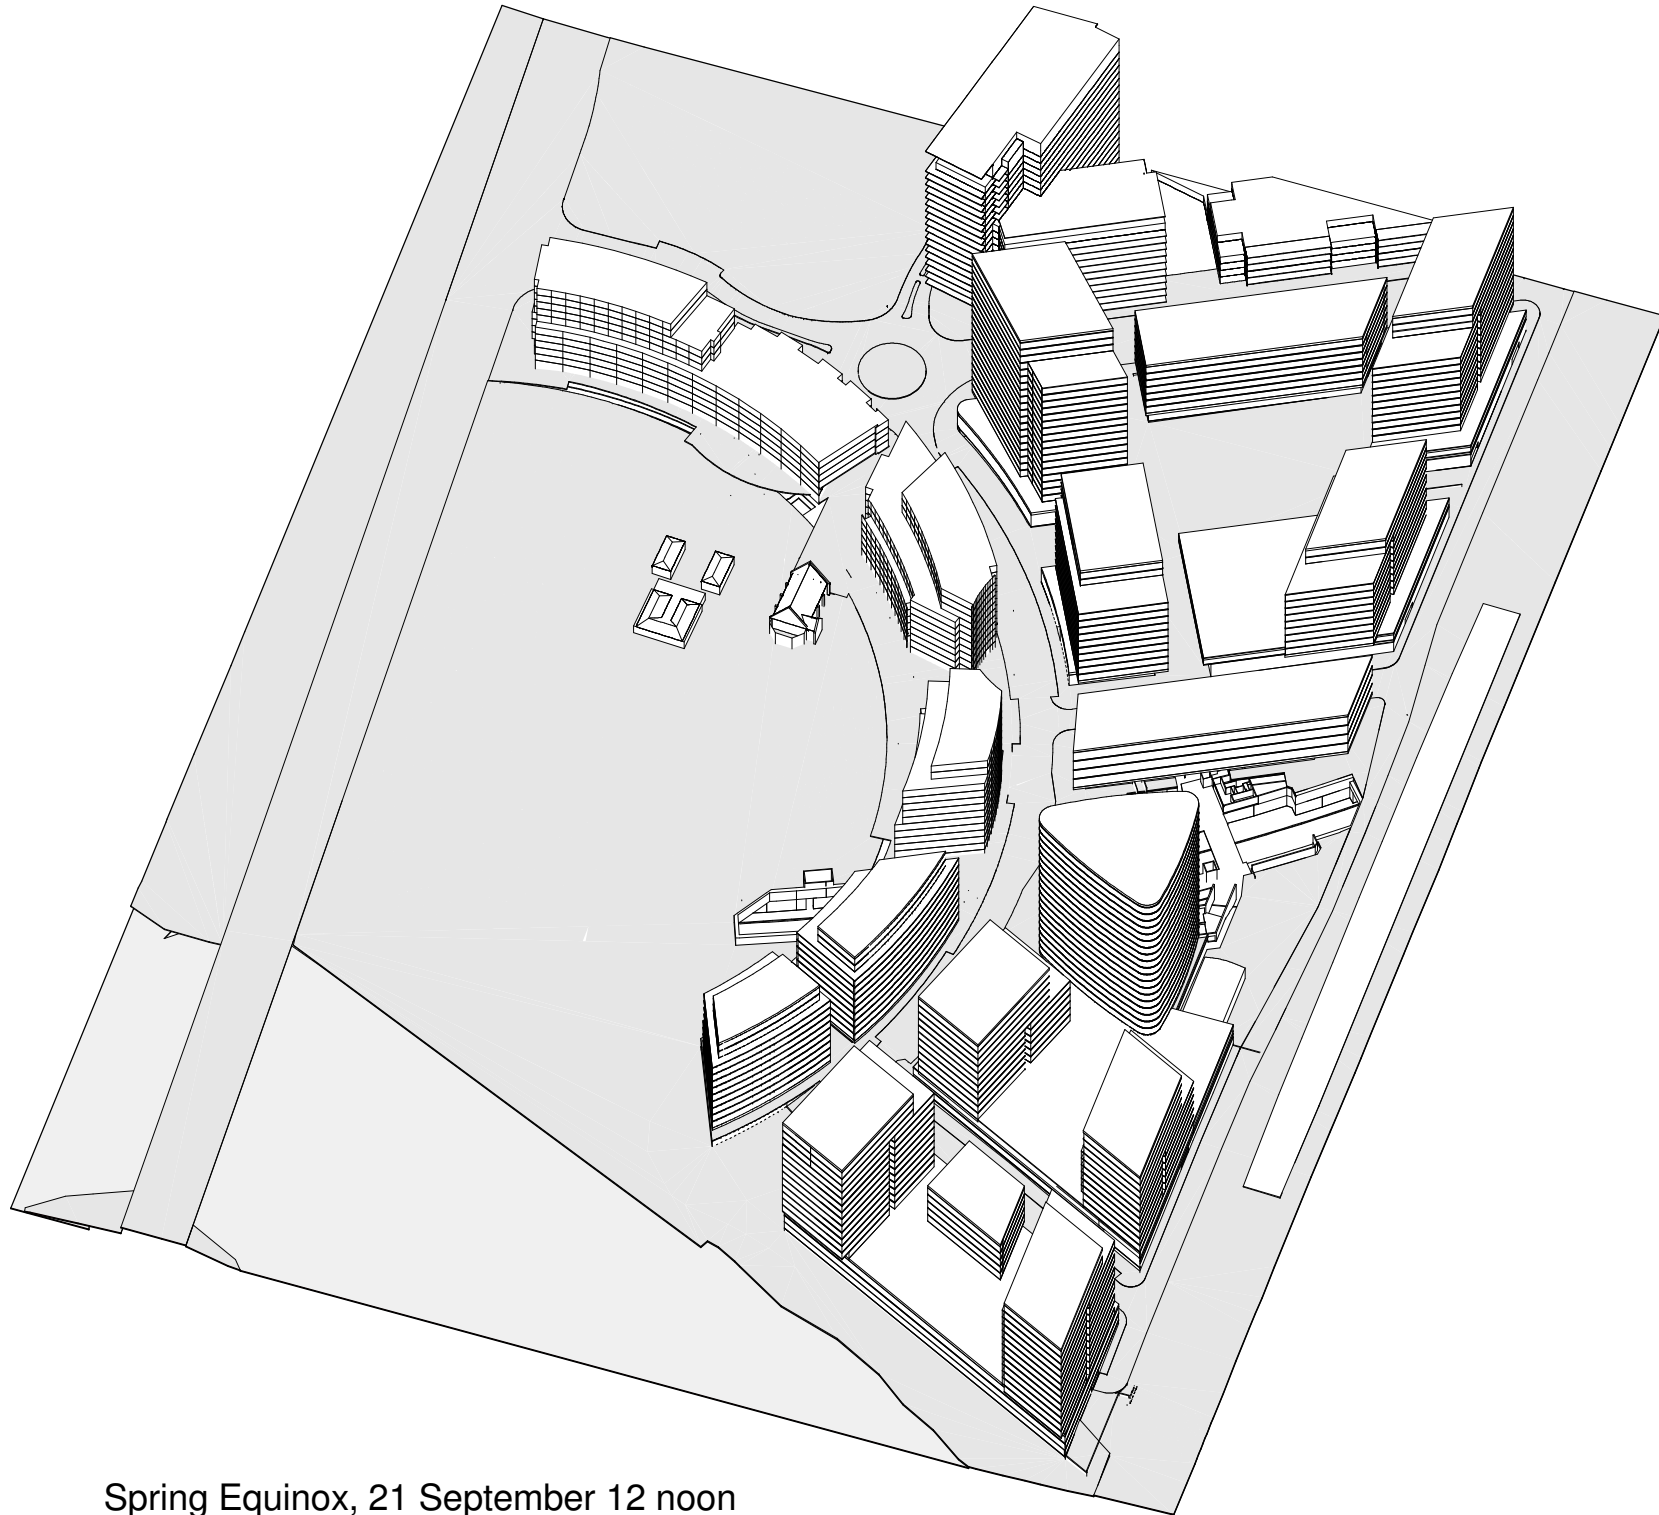

Spring Equinox, 21 September 12 noon

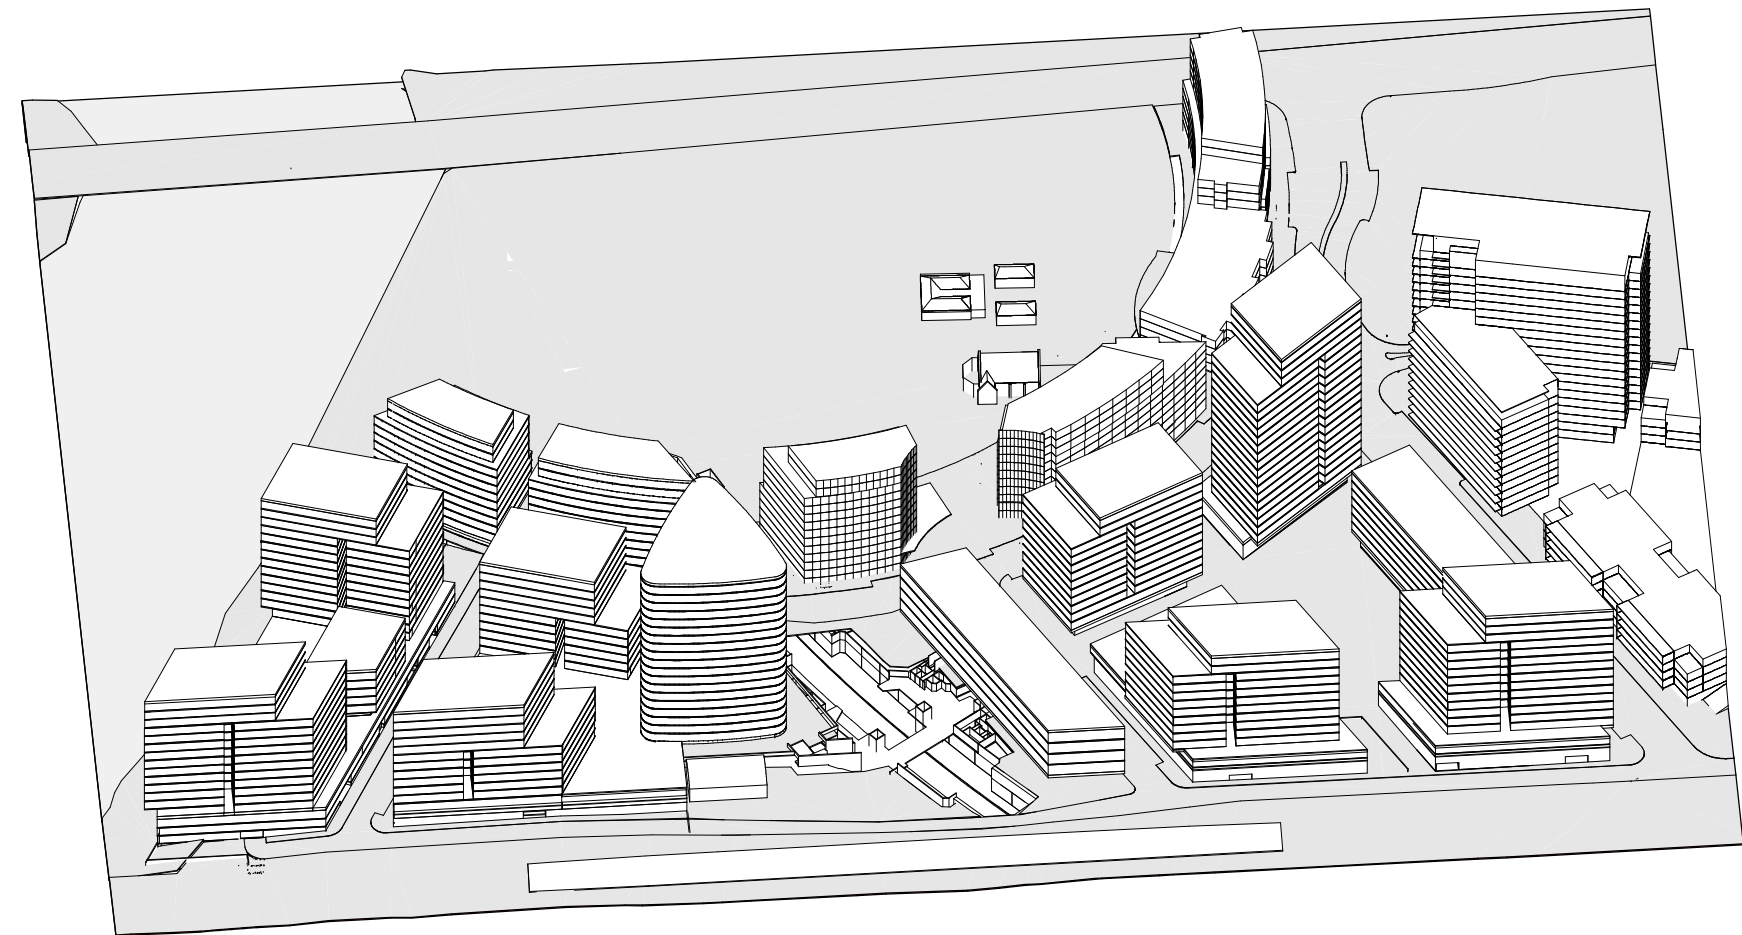

Spring Equinox, 21 September 3pm

Check all dimensions and site conditions prior to commencement of any work, the purchase or ordering of any materials, fittings, plant, services or equipment and the preparation of shop drawings and or the fabrication of any components.

Do not scale drawings - refer to figured dimensions only. Any discrepancies shall immediately be referred to the architect for clarification.

All drawings may not be reproduced or distributed without prior permission from the architect.

FOR INFORMATION NOT FOR APPROVAL

NOTE:

- Each view illustrates the view from the sun
- Visible faces receive direct sun at the date and time described

A	16.06.10	FOR INFORMATION ONLY	AW	MA
Revision	Date	Description	Initial	Checked

Discovery Point, Wolli Creek Concept Plan

Solar Studies
Indicative Design Scheme
View rom the Sun

Status	PLANNING		
Scale	NTS	@ A1	
Drawn	AW	Checked	MA
Project No.	S11191		
Plot Date	22/06/2010 6:10:37 PM		
Plot File	c:\temp\masterplan-discovery-100618_Central_ALA.rvt		

Drawing no.	Revision
DA4-002	A

Sydney 1/243 Liverpool Street
East Sydney NSW 2010 Australia
T 02 8354 5100 F 02 8354 5199
email: syd@batesmart.com.au
http://www.batesmart.com.au

Melbourne 1 Nicholson Street
Melbourne VIC 3000 Australia
T 03 8664 6200 F 03 8664 6300
email: mel@batesmart.com.au
http://www.batesmart.com.au

Bates Smart Pty Ltd ABN 70 004 999 400

BATESSMART™