

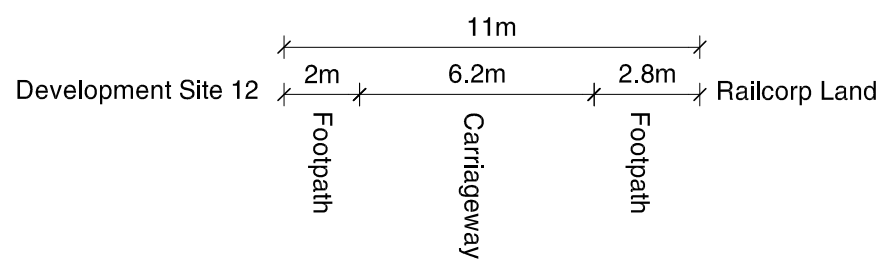
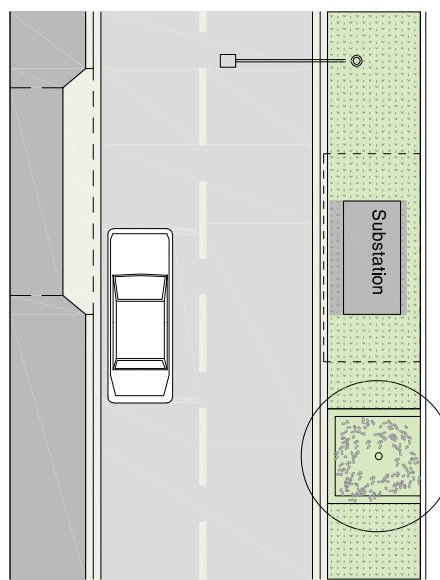
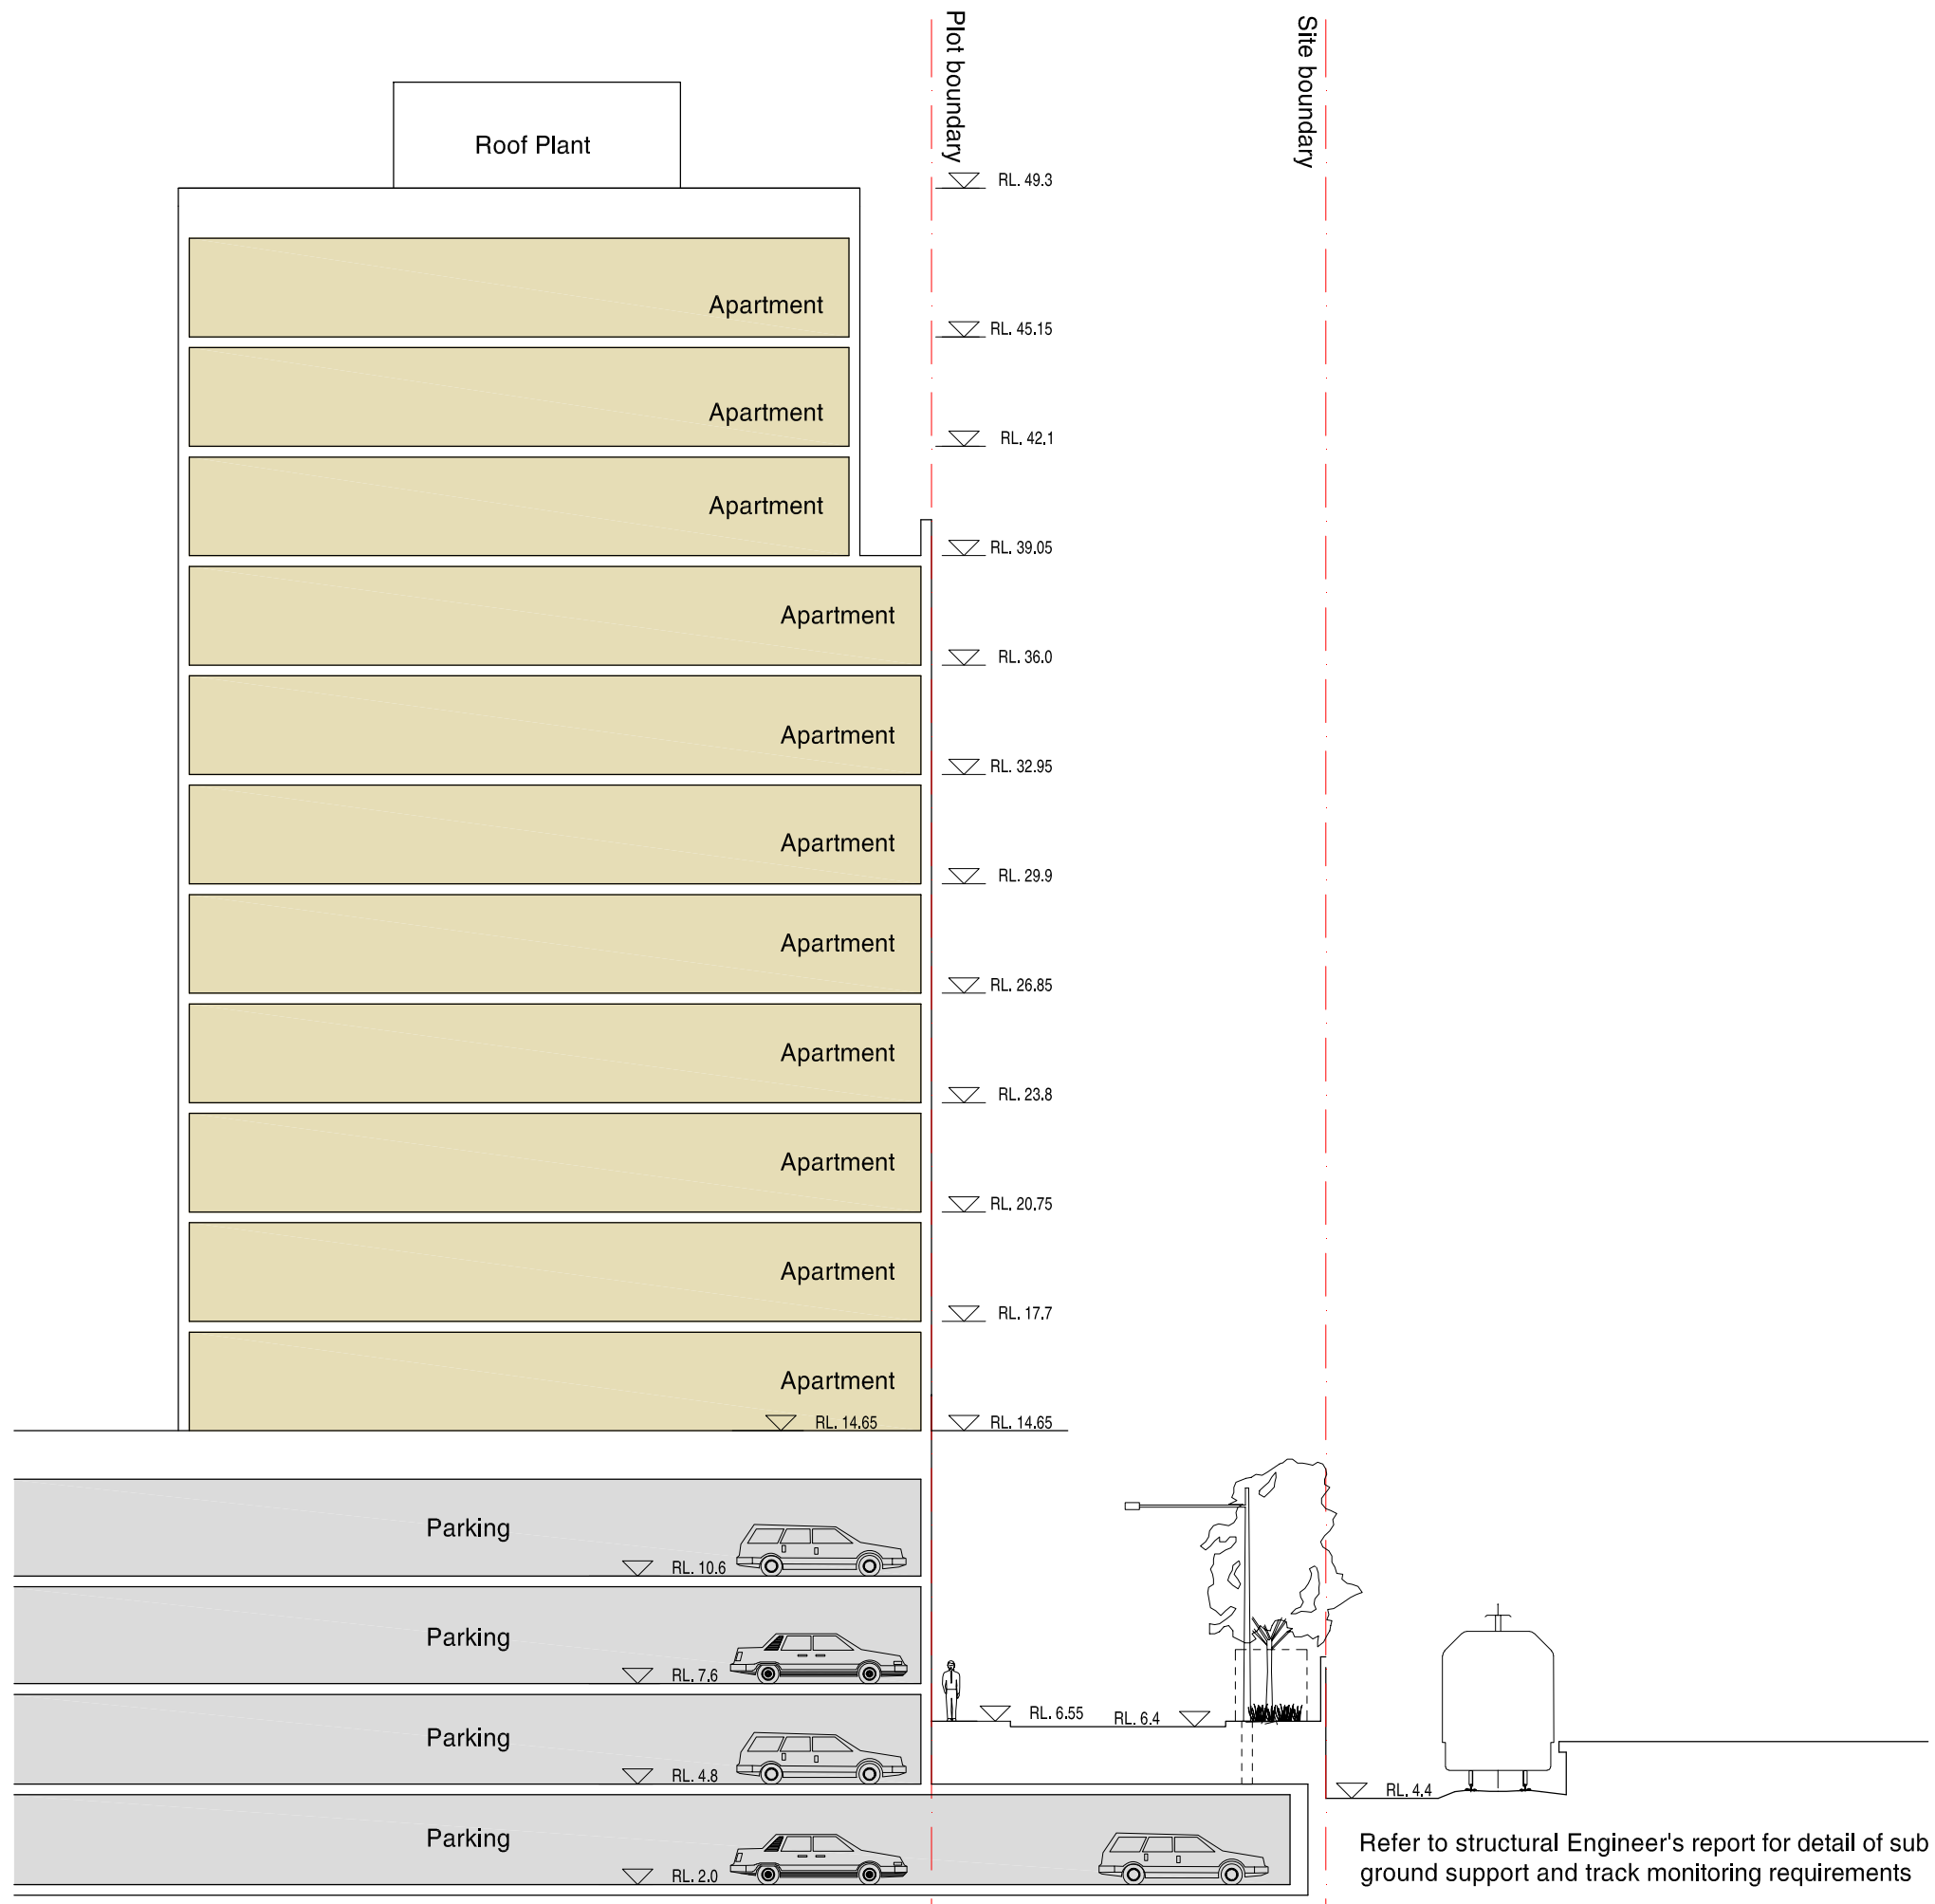
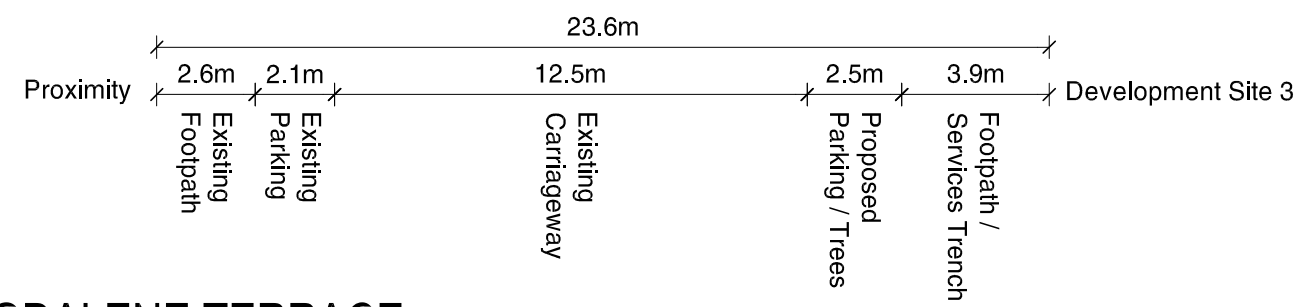


1
DA6-201
SPARK LANE SOUTH
PART PLAN & SECTION

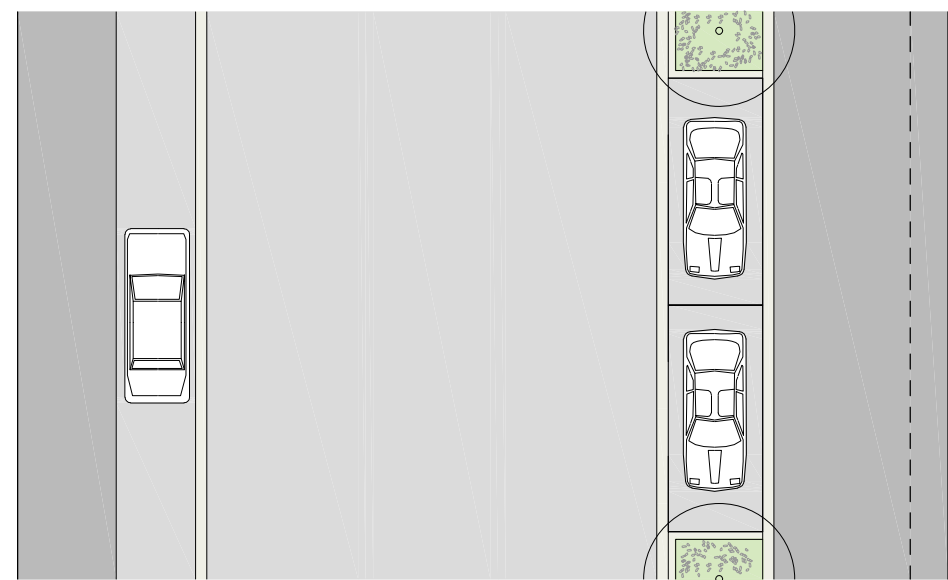


2
DA6-201
SPARK LANE NORTH
PART PLAN & SECTION

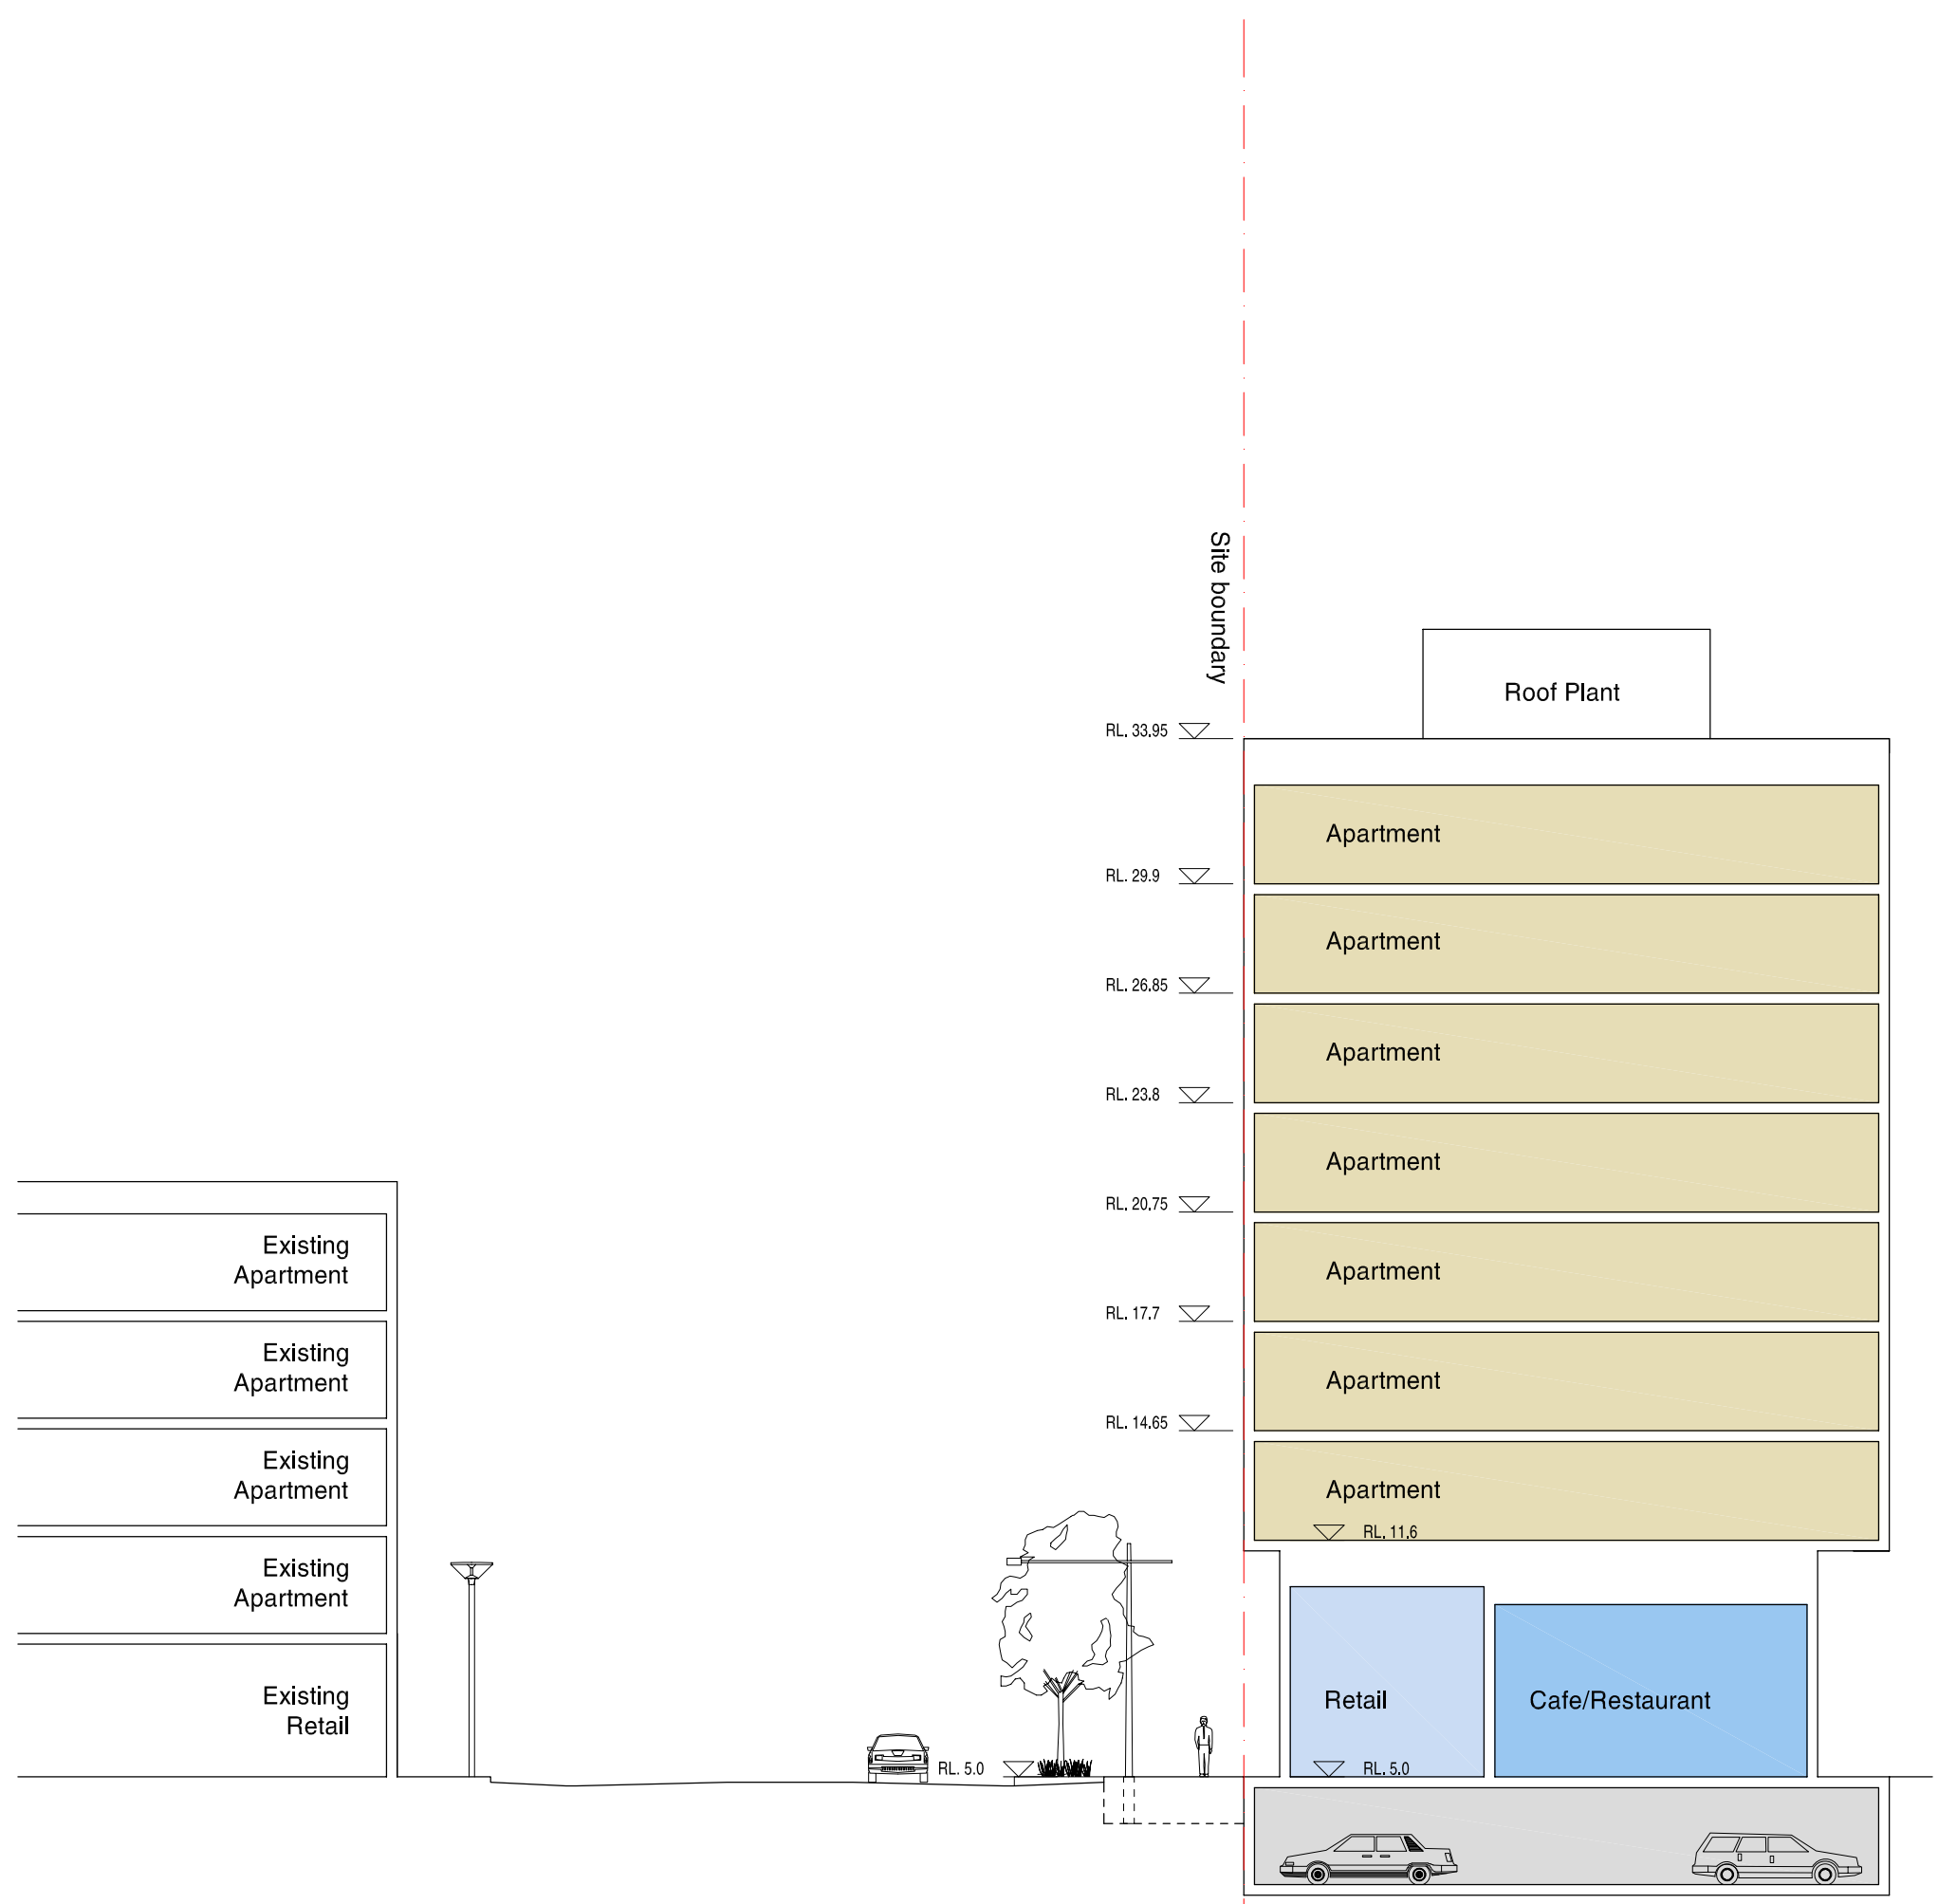

3
DA6-201
MAGDALENE TERRACE
PART PLAN & SECTION

FOR INFORMATION
NOT FOR APPROVAL

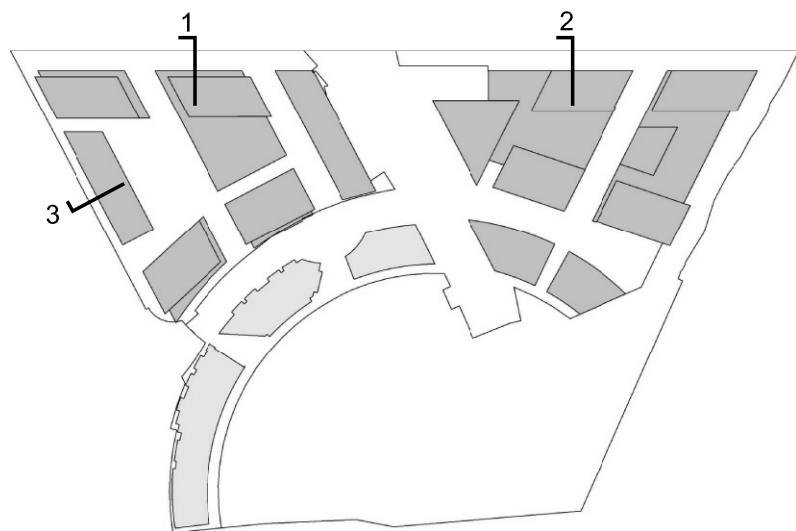

Discovery Point, Wolli Creek
Concept Plan
Indicative Design Scheme
Street Sections
Spark Lane and Magdalene Terrace

Scale	1:200 @ A1, 1:400 @ A3
Drawn	APW
Checked	MA
Project No.	S11191
Status	PLANNING
Plot Date	16/6/2010 2:58:26 PM
Plot File	S:\11100-11199\11191_australand_wollicreek\00_main\cad\plot...
Drawing No.	DA6-201
Revision	A

Sydney 1/243 Liverpool Street
East Sydney NSW 2010 Australia
T 02 8354 5100 F 02 8354 5199
email syd@batesmart.com.au
http://www.batesmart.com.au

Melbourne 1 Nicholson Street
Melbourne VIC 3000 Australia
T 03 8664 6200 F 03 8664 6300
email melb@batesmart.com.au
http://www.batesmart.com.au

Bates Smart Pty Ltd ABN 70 004 999 400

BATESSMART™

A	16.06.10	FOR INFORMATION ONLY	APW	MA
Revision	Date	Description	Initial	Checked