




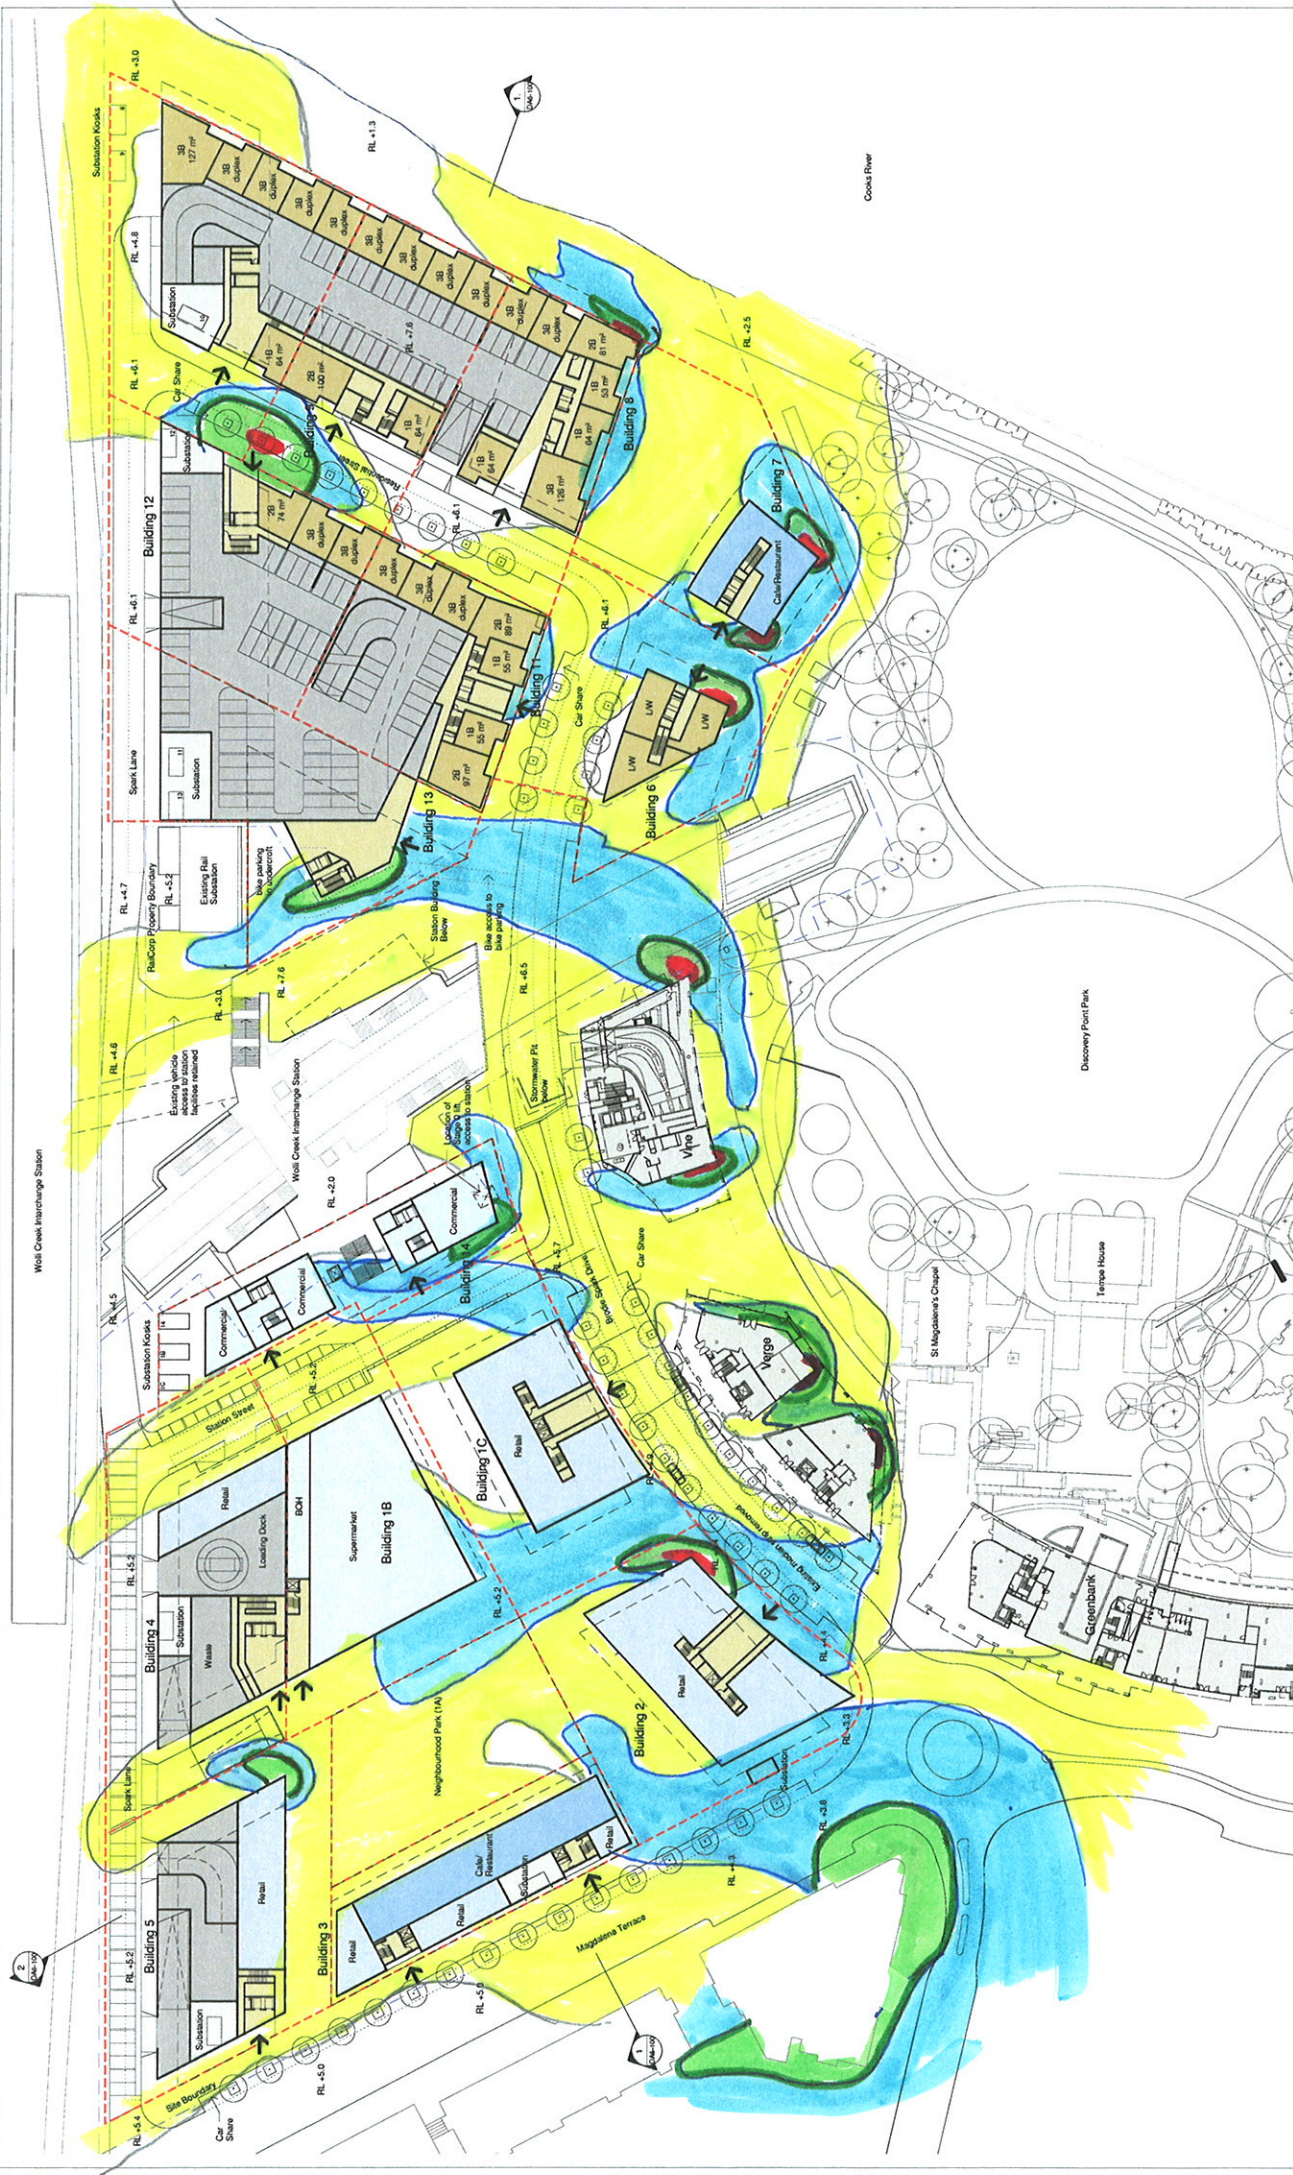

- Residential
- Residential Lobby
- Balcony
- Retail
- Supermarket
- Cafe/Restaurant
- Commercial
- Carpark / Plant
- Substation
- Existing Building

Discovery Point Masterplan
Wool Creek
Indicative Plan
Ground Floor

Scale	1:500	@ A1
Drawn	AW	Checked MA
Project No.	S11191	
Status	DRAFT	
Plot Date	14/02/2019 14:16	
Plot File	C:\150\WoolCreek\WoolCreek.dwg	
Drawn By	AW	Checked MA
Project Manager	MA	
Client	150°	

BatesSmart Pty Ltd
150° Liverpool Street
East Sydney NSW 2015 Australia
www.batesmart.com.au
www.150degrees.com.au
www.discoverypoint.com.au

BATESSMART™

DA2-100
4