
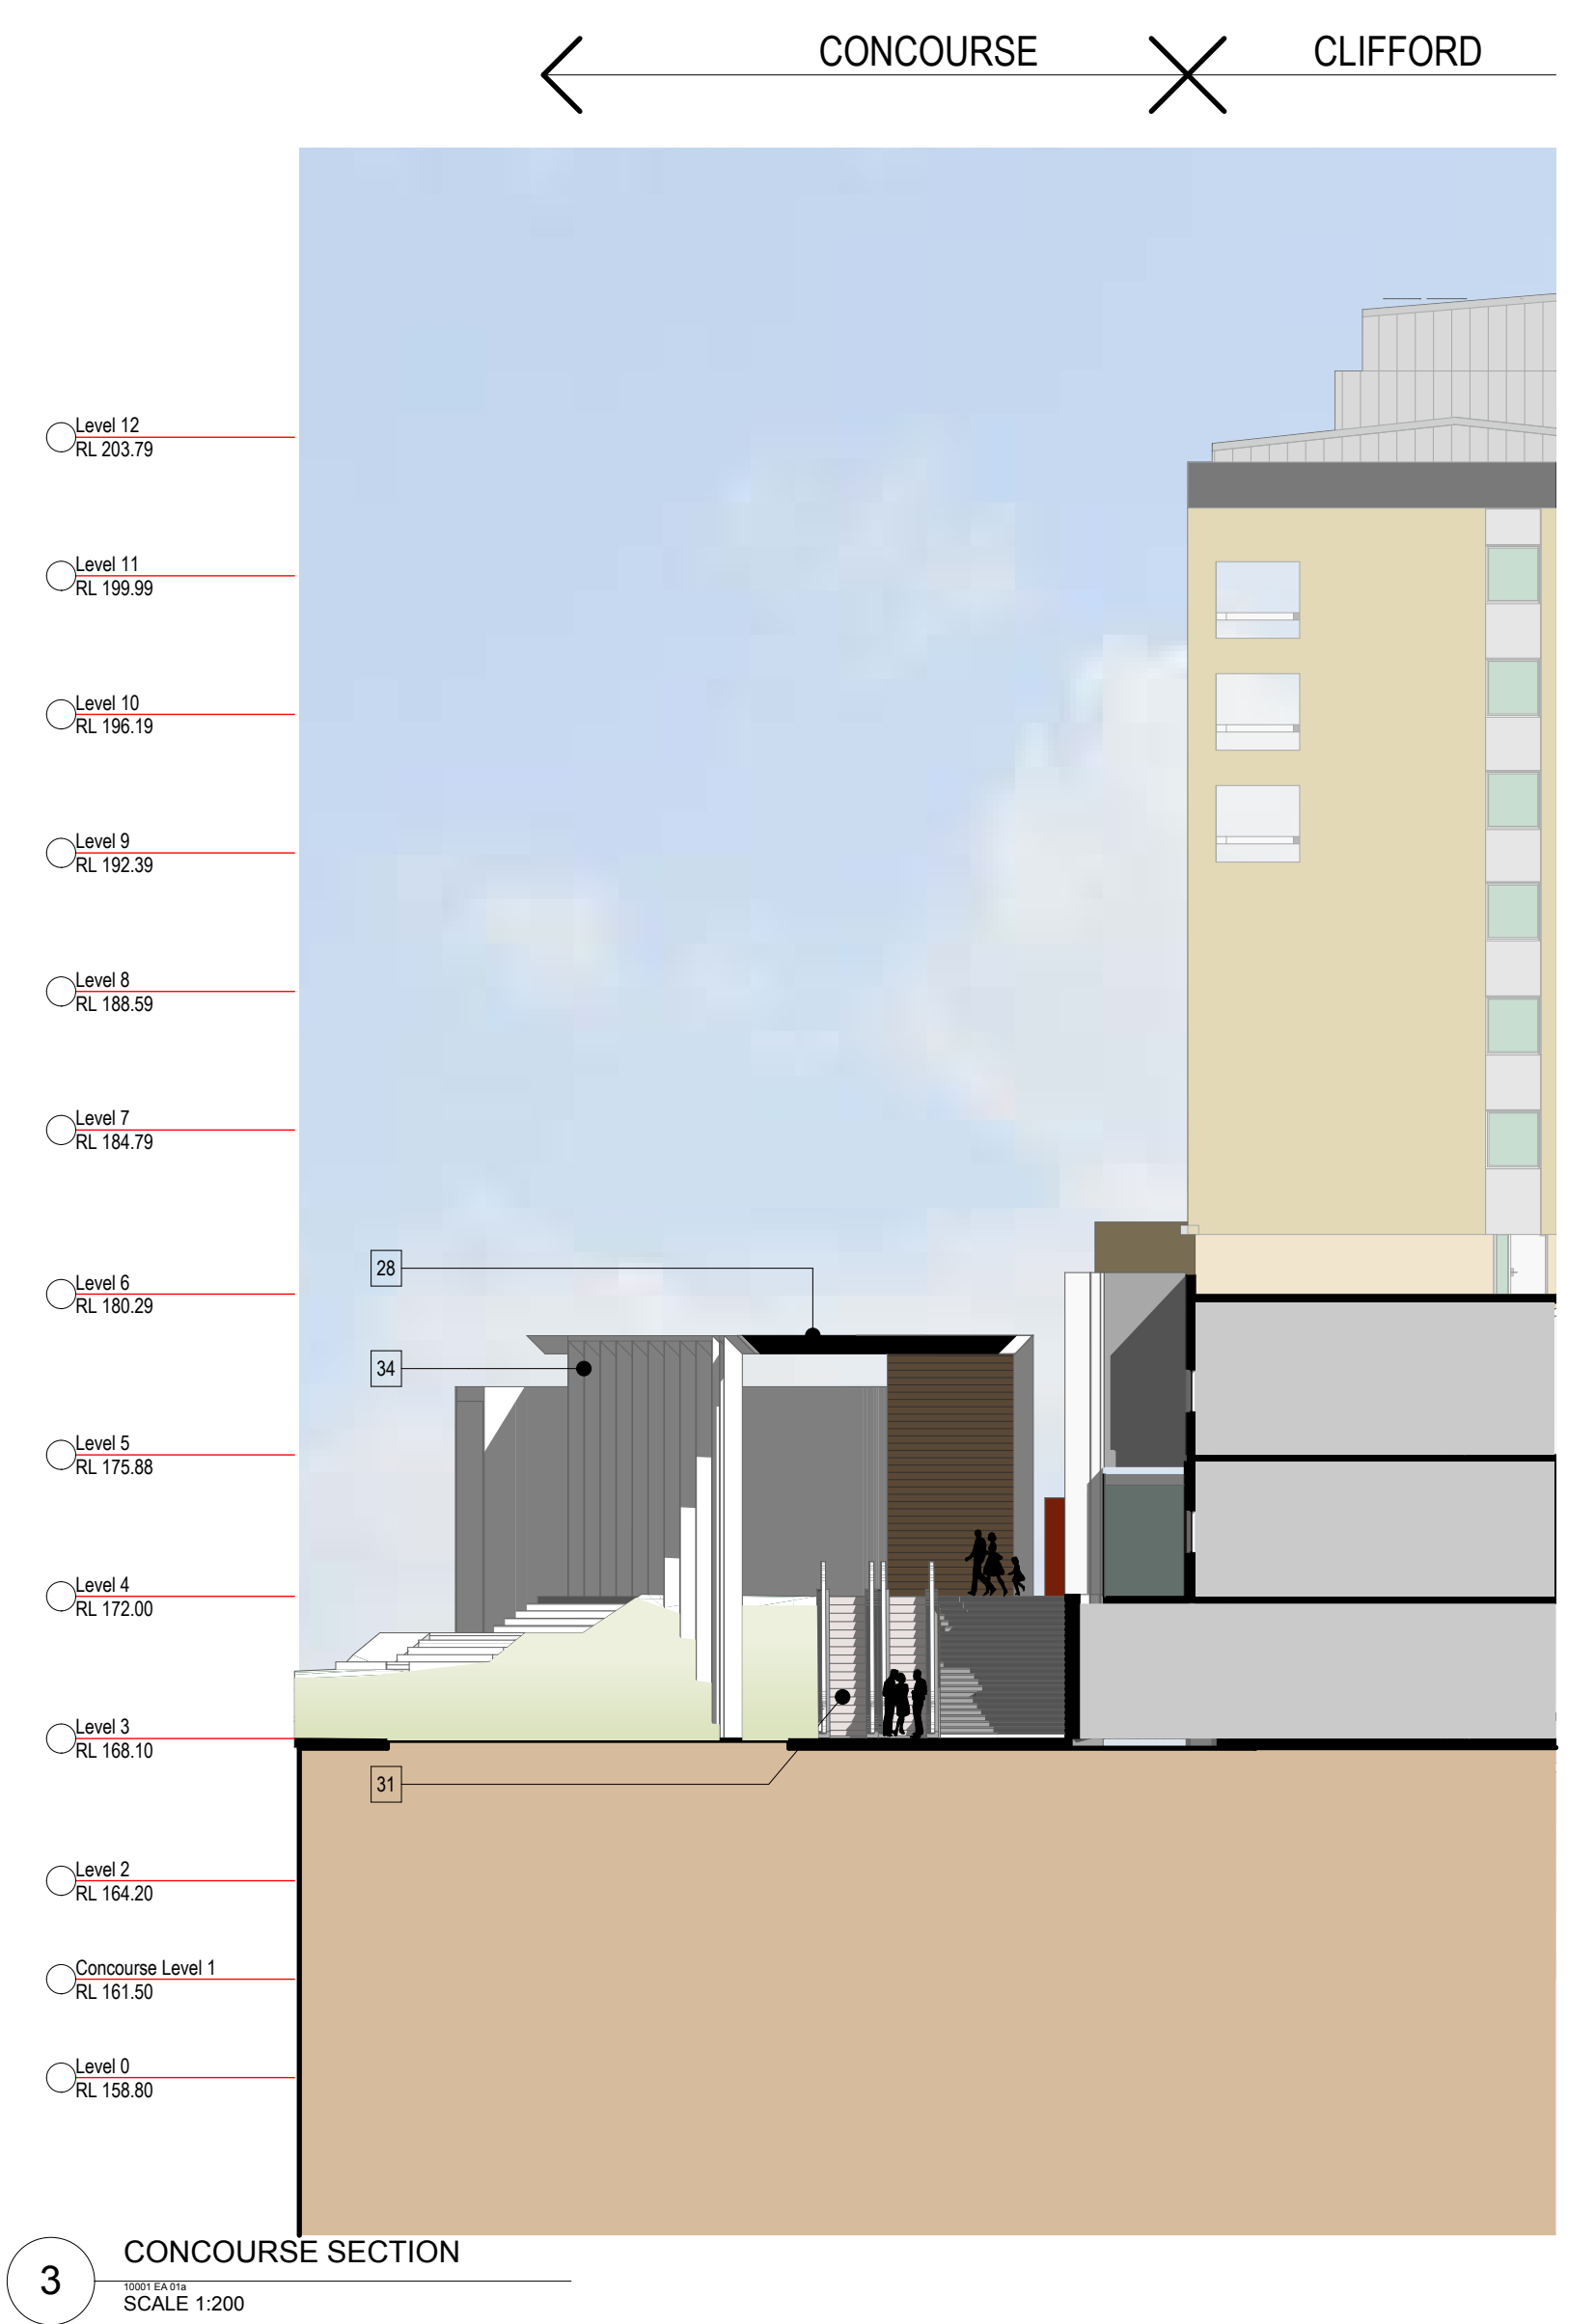
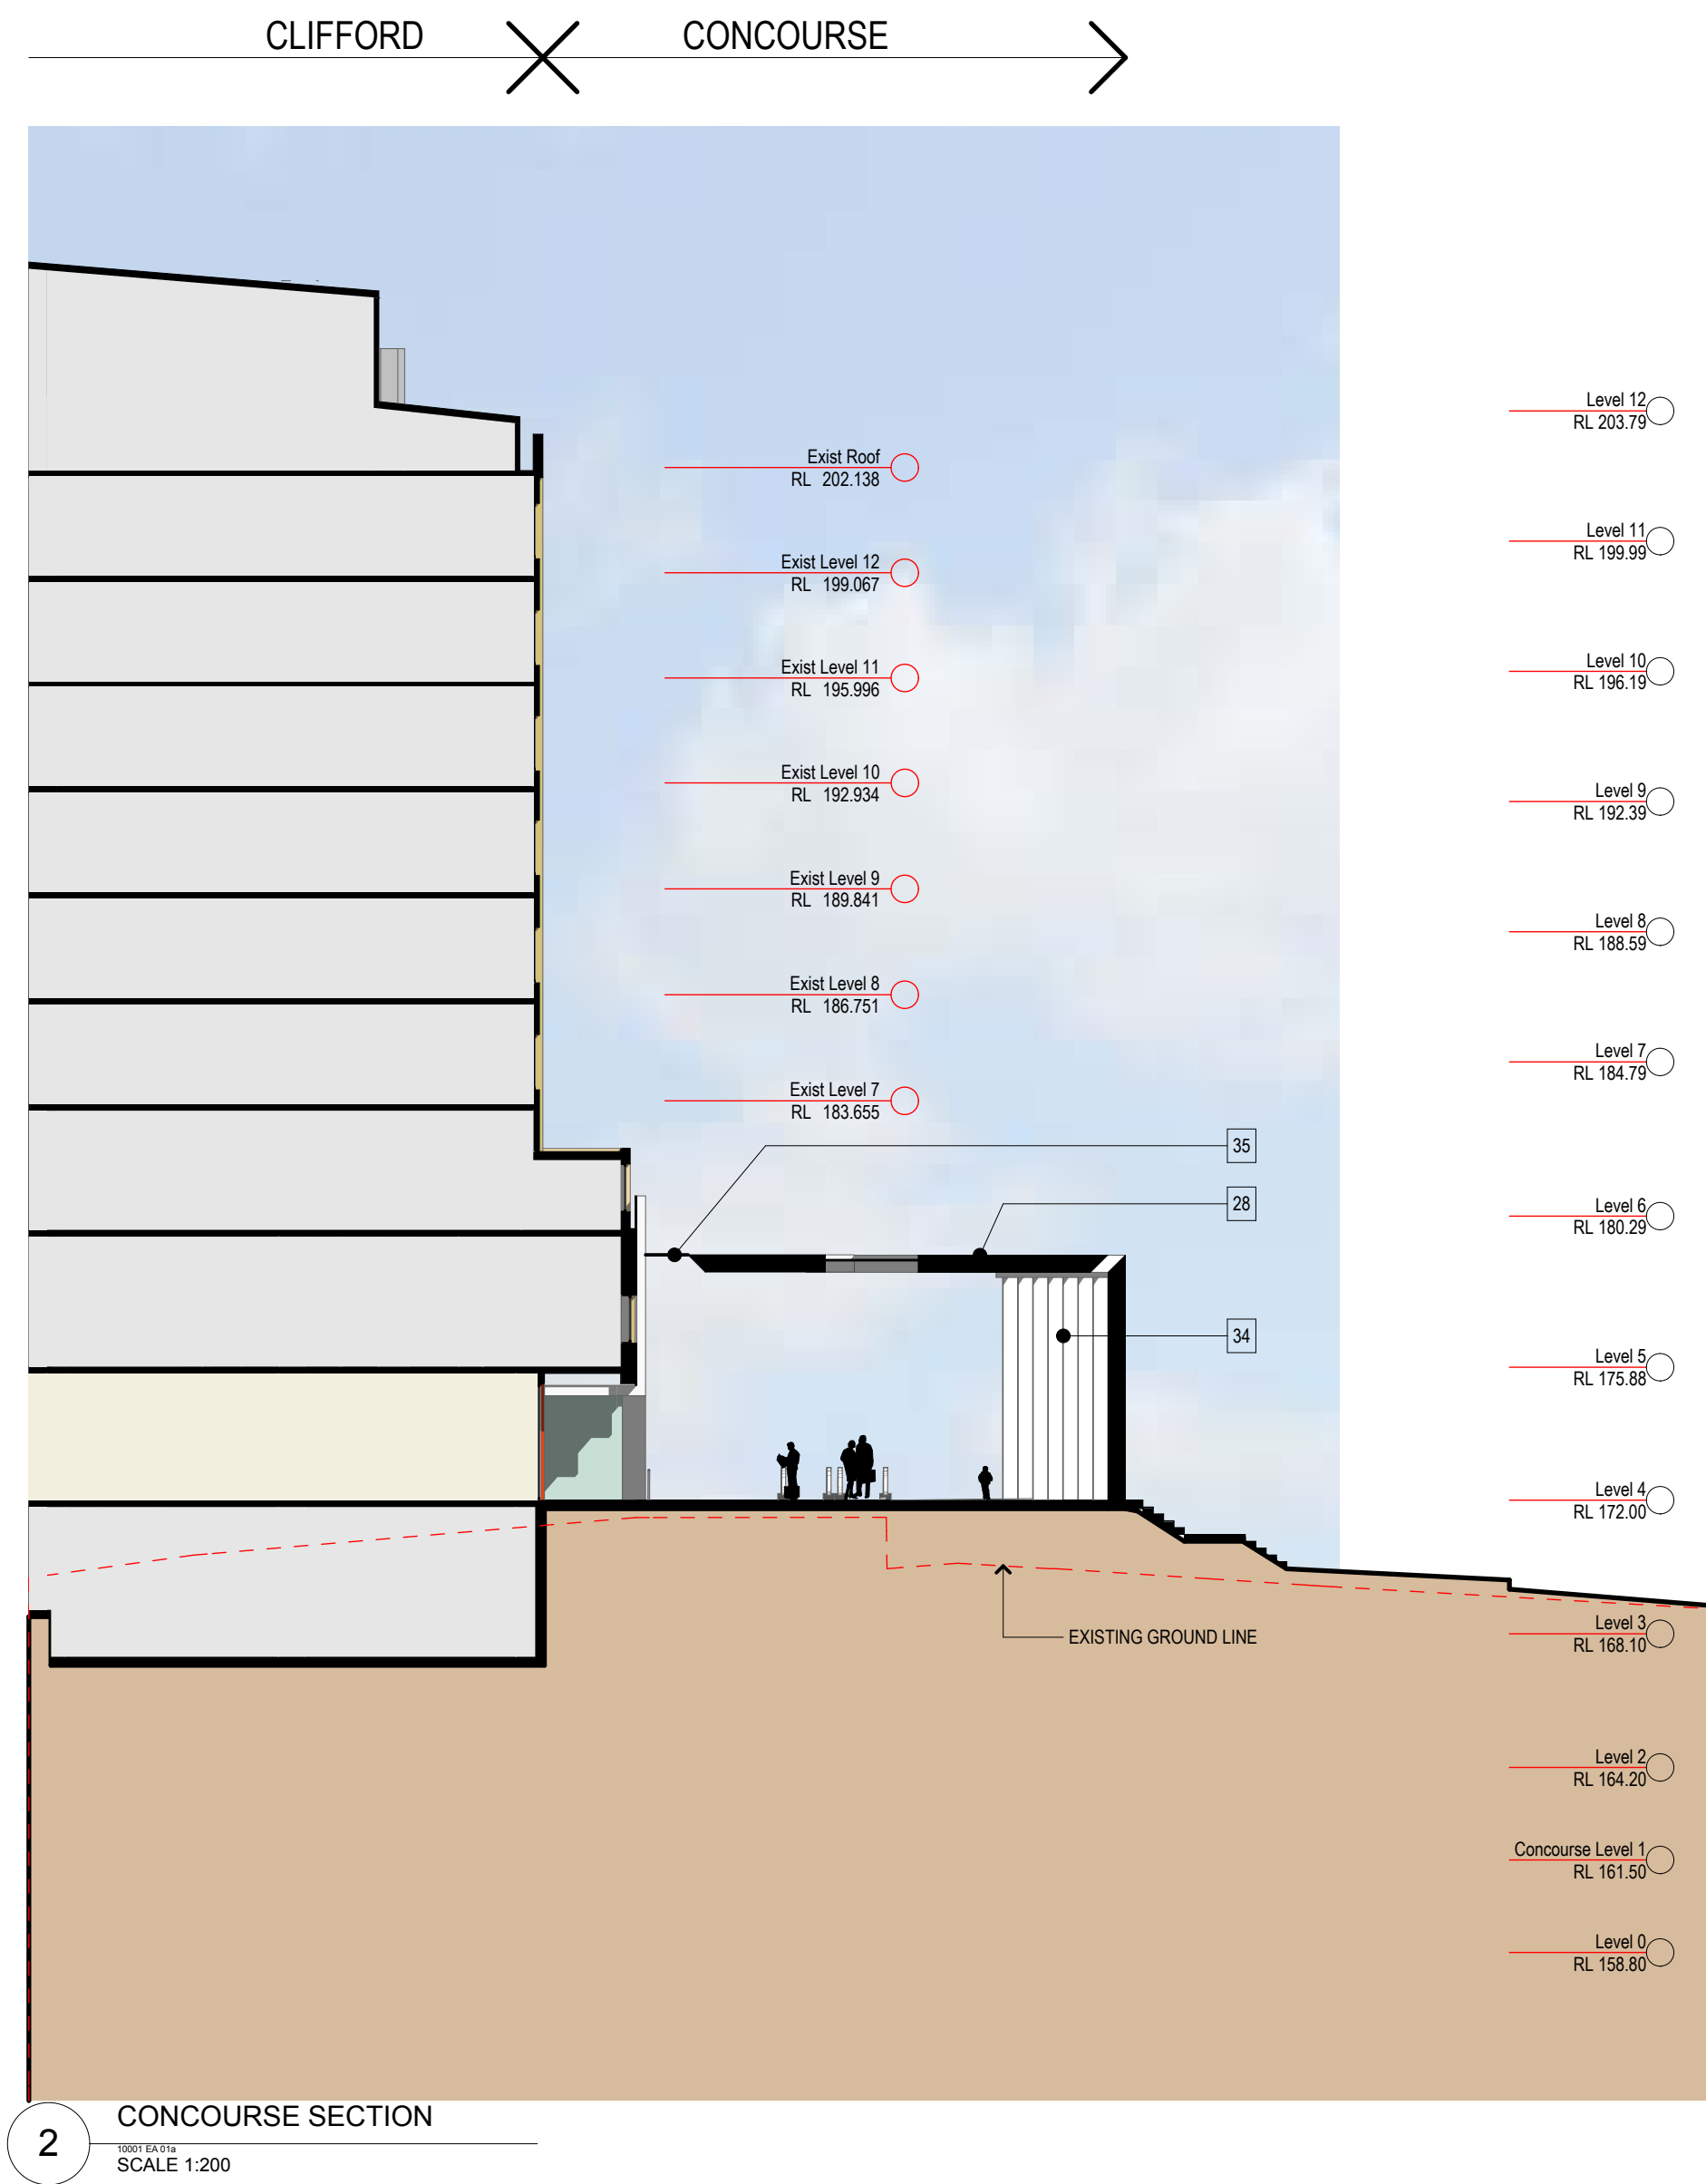


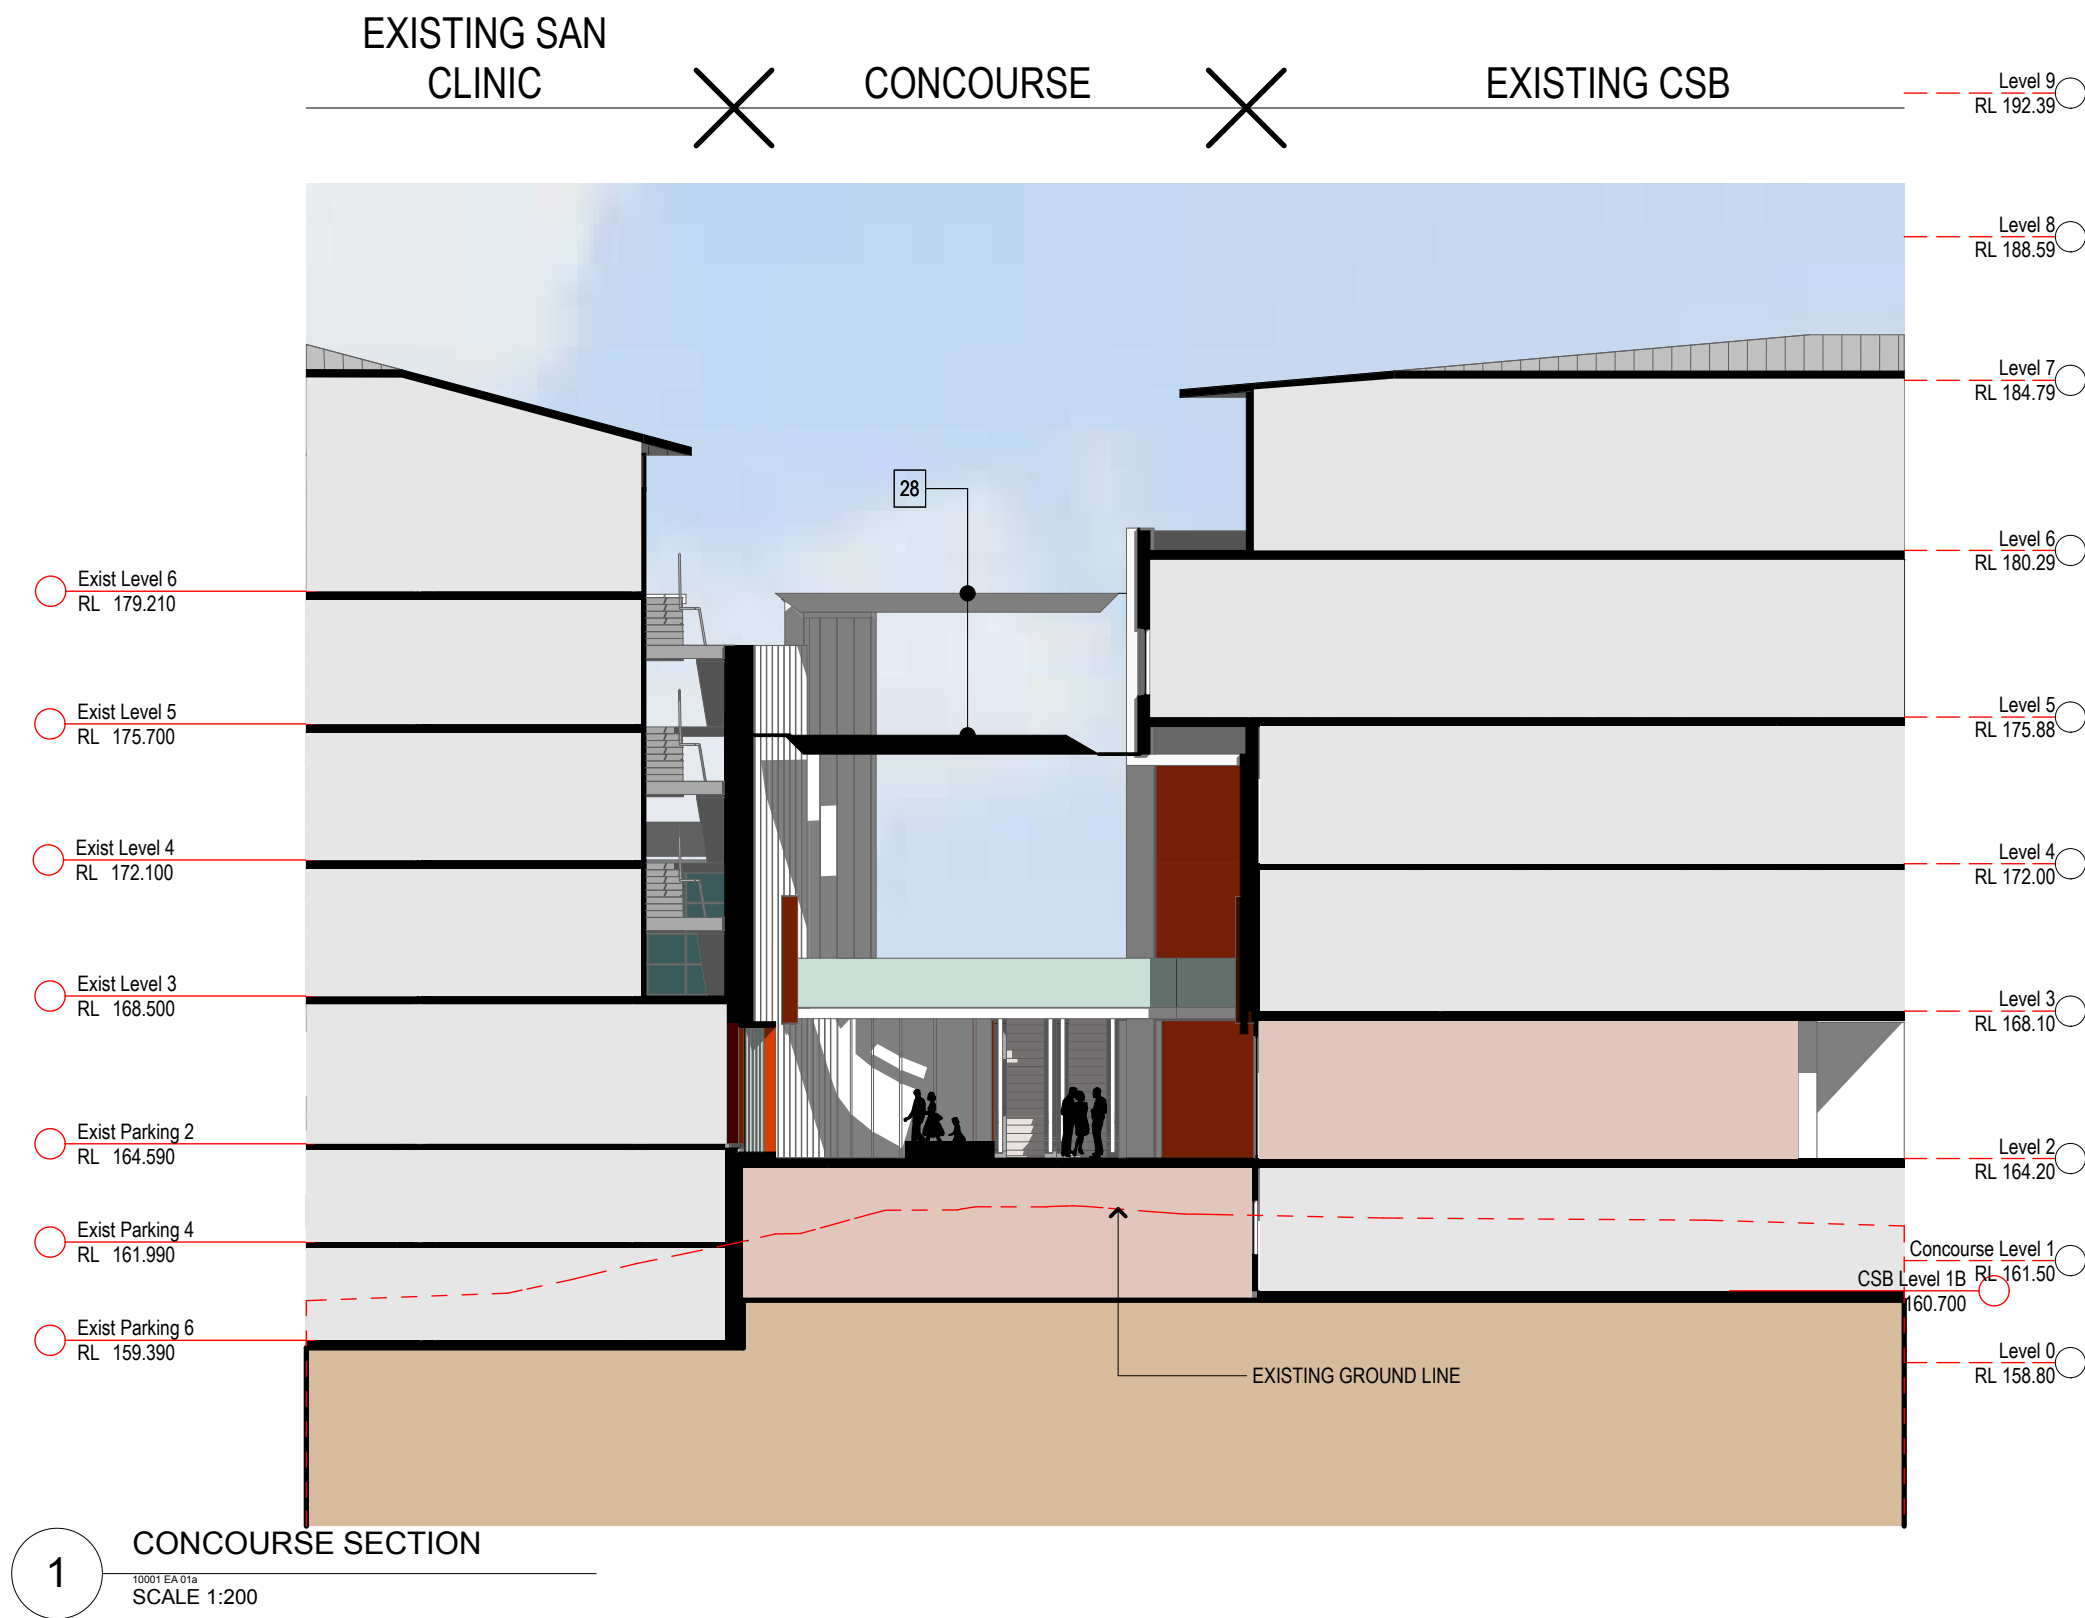


LEGEND

- AREA
- 1 PLANT ROOM
2 EXTERNAL WALL
3 EXTERNAL WALL
4 EXTERNAL WALL
5 EXTERNAL WALL
6 SUN SHADING
7 PLANT ROOM
8 EXTERNAL WALL
9 WINDOWS
10 EXTERNAL WALL
11 SUN SHADING
12 LOGIA WALLS
13 EXTERNAL WALL
14 EXTERNAL WALL
15 SUN SHADING
16 EXTERNAL COLUMNS
17 EXTERNAL WALL
18 LOGIA TOP
19 EXTERNAL WALL

- FEATURE & MATERIAL
- HORIZONTAL EXTERNAL LOUVERS - ALUMINIUM
CURTAIN WALL PANEL - ALUMINIUM CLADDING
CURTAIN WALL PANEL - ALUMINIUM CLADDING
CURTAIN WALL PANEL - GLASS
CURTAIN WALL PANEL - ALUMINIUM CLADDING
HORIZONTAL ALUMINIUM LOUVRE
VERTICAL EXTERNAL LOUVERS - ALUMINIUM
ALPOLIC
ALUMINIUM FRAMED WINDOWS
ALPOLIC
HORIZONTAL ALUMINIUM LOUVRE
PRECAST CONCRETE BLADES
RENDERED AND PAINTED
PRECAST CONCRETE PANELS
VERTICAL EXTERNAL LOUVERS - ALUMINIUM
VERTICAL TIMBER CLADDING
CURTAIN WALL PANEL - GLASS
ALUMINIUM CLAD FRAME
CURTAIN WALL PANEL - ALUMINIUM CLADDING

- 20 EXTERNAL WALL
21 PRIVACY SCREEN
22 PRIVACY SCREEN
23 EXTERNAL WALL
24 AWNING
25 PRIVACY SCREEN
26 RAMPS
27 HANDRAIL
28 FEATURE ROOF
29 EXISTING WALL
30 INTERNAL WALL
31 ESCALATOR
32 FEATURE WALL
33 CHAPEL WALLS
34 FEATURE COLUMNS
35 GLAZED ROOF
36 FEATURE ROOF
37 HANDRAIL
38 SUNSHADING
- RENDERED AND PAINTED BLOCKWORK
GRAPHIC PERFORATED METAL
GRAPHIC PERFORATED METAL
PRECAST CONCRETE
TIMBER CLADDING
GRAPHIC PERFORATED METAL
INSTU CONCRETE
TIMBER HANDRAIL WITH SS WIRES
TIMBER SOFFIT AND METAL DECK TOP
PAINTED
POWDERCOATED METAL SHEET CLADDING WITH EXPRESSED JOINTS
GLASS RAILED ESCALATOR WITH ALUMINIUM CLADDING SIDES AND SOFFIT
TIMBER CLADDING TO MATCH ATTACHED ROOF
SEMI-TRANSPARENT LIGHTWEIGHT FRAMED WALL
POWDERCOATED METAL SHEET CLADDING WITH EXPRESSED JOINTS
FRAMED CLEAR GLAZED ROOF
ALUMINIUM CLAD SIDES AND SOFFIT ROOF
METAL HANDRAIL
TIMBER VERTICAL SUN SHADES

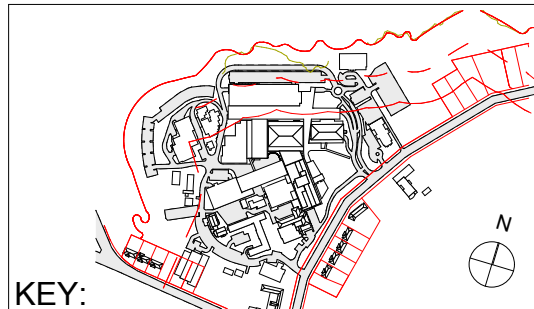

COPYRIGHT © ALL RIGHTS RESERVED. THIS DRAWING MAY NOT BE REPRODUCED OR TRANSMITTED IN ANY FORM OR BY ANY MEANS IN PART OR IN WHOLE WITHOUT PERMISSION OF MORRIS BRAY ARCHITECTS PTY. LTD.

ALL LEVELS AND DIMENSIONS TO BE VERIFIED PRIOR TO COMMENCEMENT OF WORK. USE FIGURED DIMENSIONS ONLY. DO NOT SCALE.

ALL WORK TO COMPLY WITH CURRENT REGULATIONS AND S.A.A. STANDARDS.

NOTES	No.	Initial	DATE	REVISION / ISSUE DETAILS	Check	PROJECT
	A		12.07.10	EA Submission		
	P04		08.07.10	Presentation to SAH		
	P03		07.07.10	Information		
	P02		02.07.10	Preliminary		
	P01	ST	24.06.10	Information		

Sydney Adventist Hospital
185 Fox Valley Road
Wahroonga NSW

CONSULTANT

SYDNEY ADVENTIST HOSPITAL

STREET ADDRESS
SUBURB STATE AND POSTCODE
phone : (02) 0000 0000
fax : (02) 0000 0000
email: email address



morrisbrayarchitects

Morris Bray Architects
185-188 Willoughby Rd
Crows Nest NSW 2067 Australia
ABN 16 001 268 211
NSW Architects Registration Board Nominated
Architects: Terry Morris 3354 Garry Bray 3555

[P] +612 9439 6622
[F] +612 9436 4873
[E] info@morrisbray.com.au
[W] www.morrisbray.com.au

DRAWING TITLE:

CONCURSE
Concourse Sections & Elevations - Sheet 3

SCALE:
1:200 @A1

10001 A/EA-018

JOB NO. DRAWING NUMBER:

14/07/2010

ISSUE:

018