
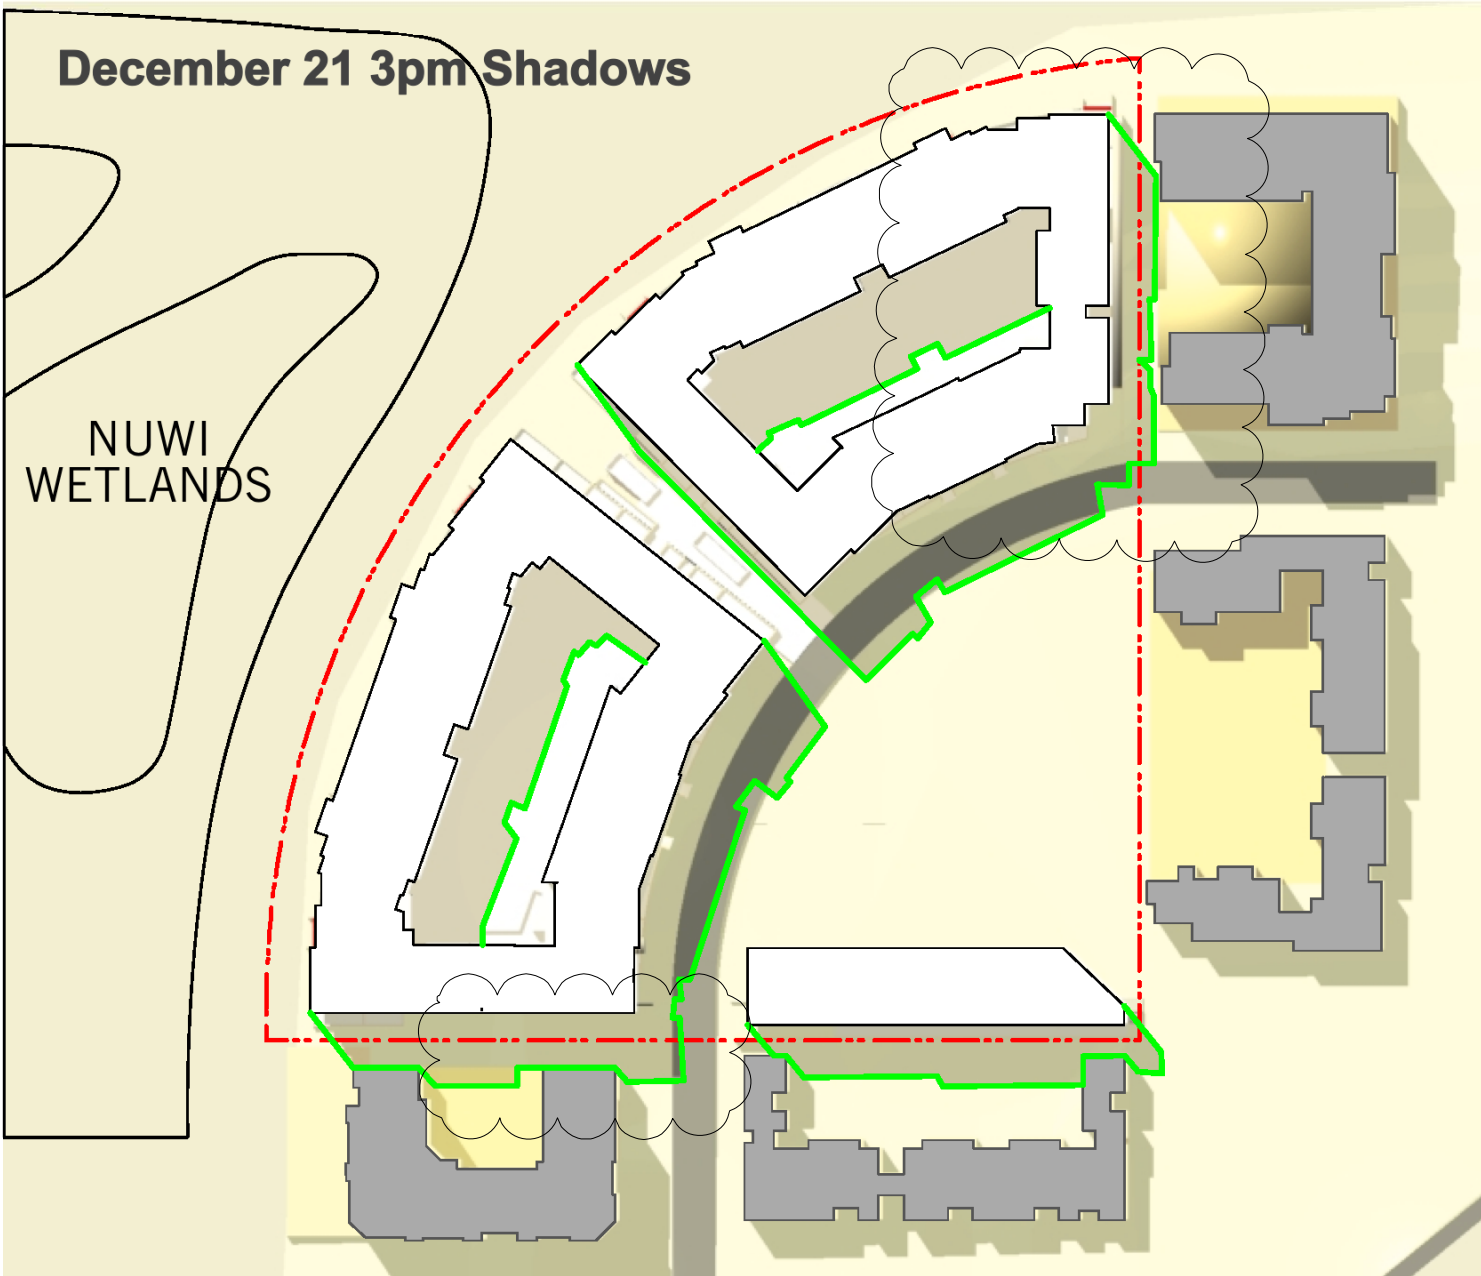
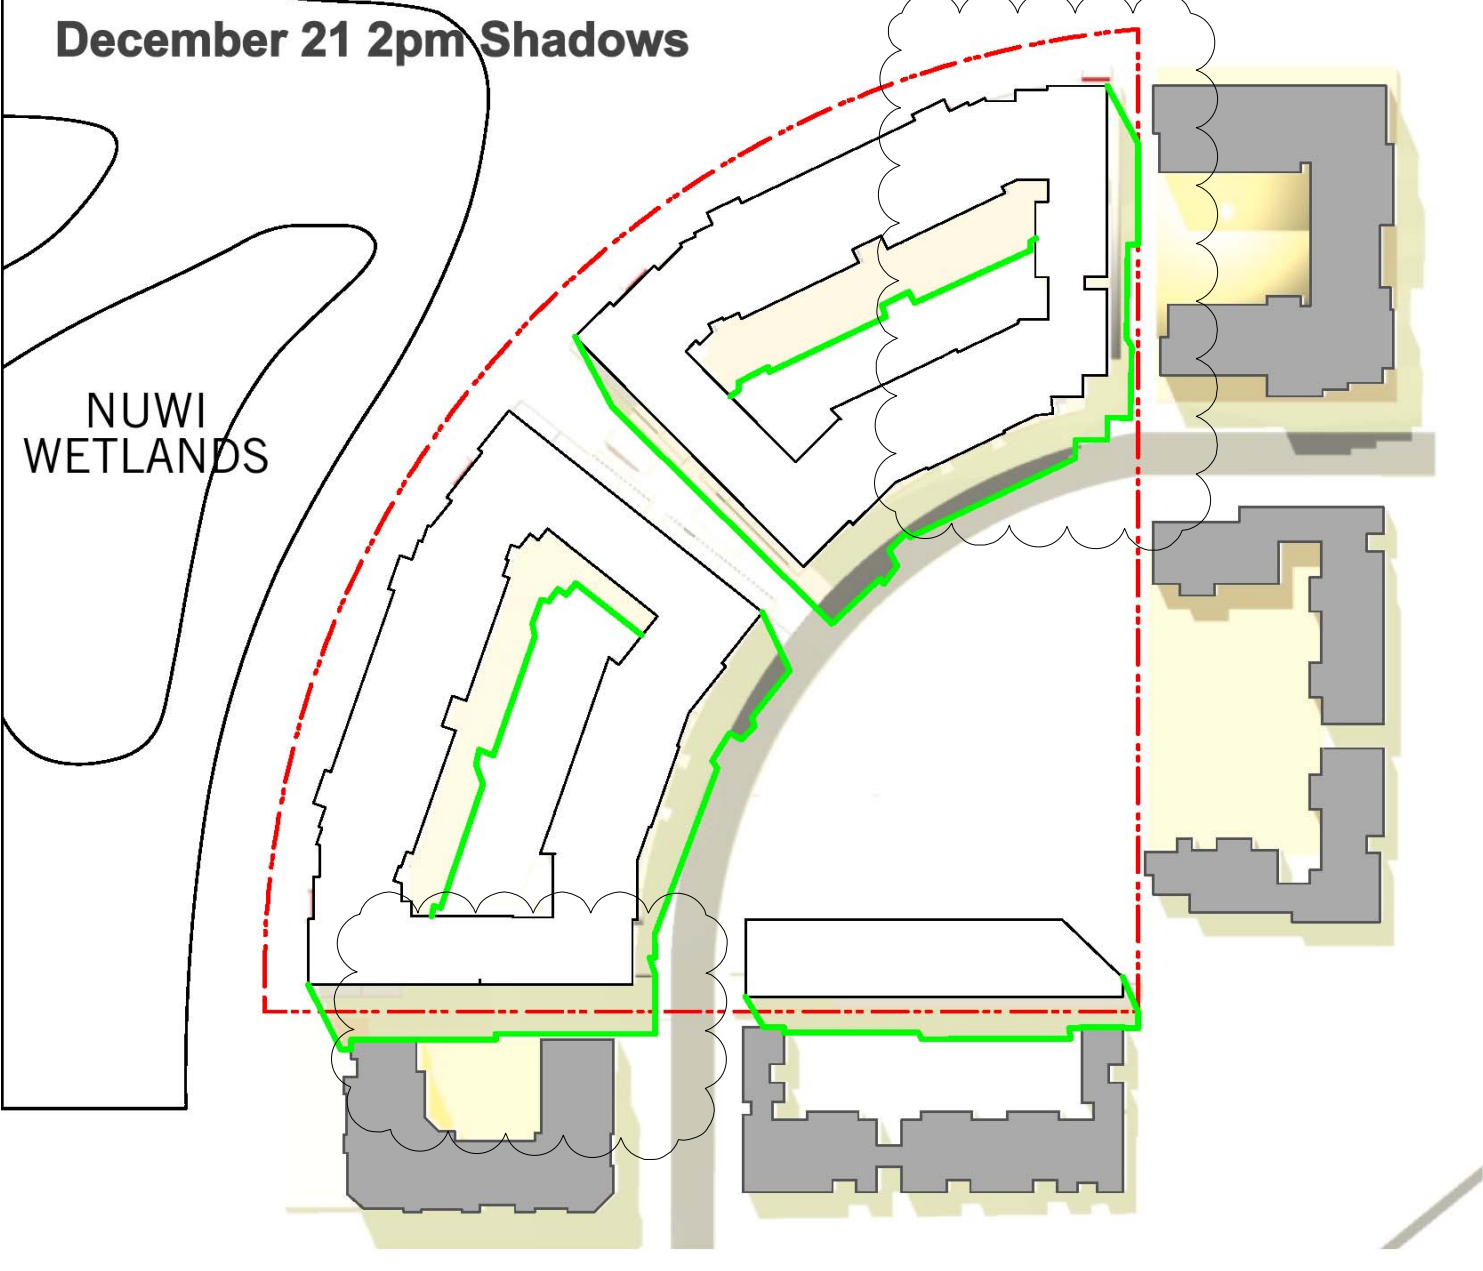
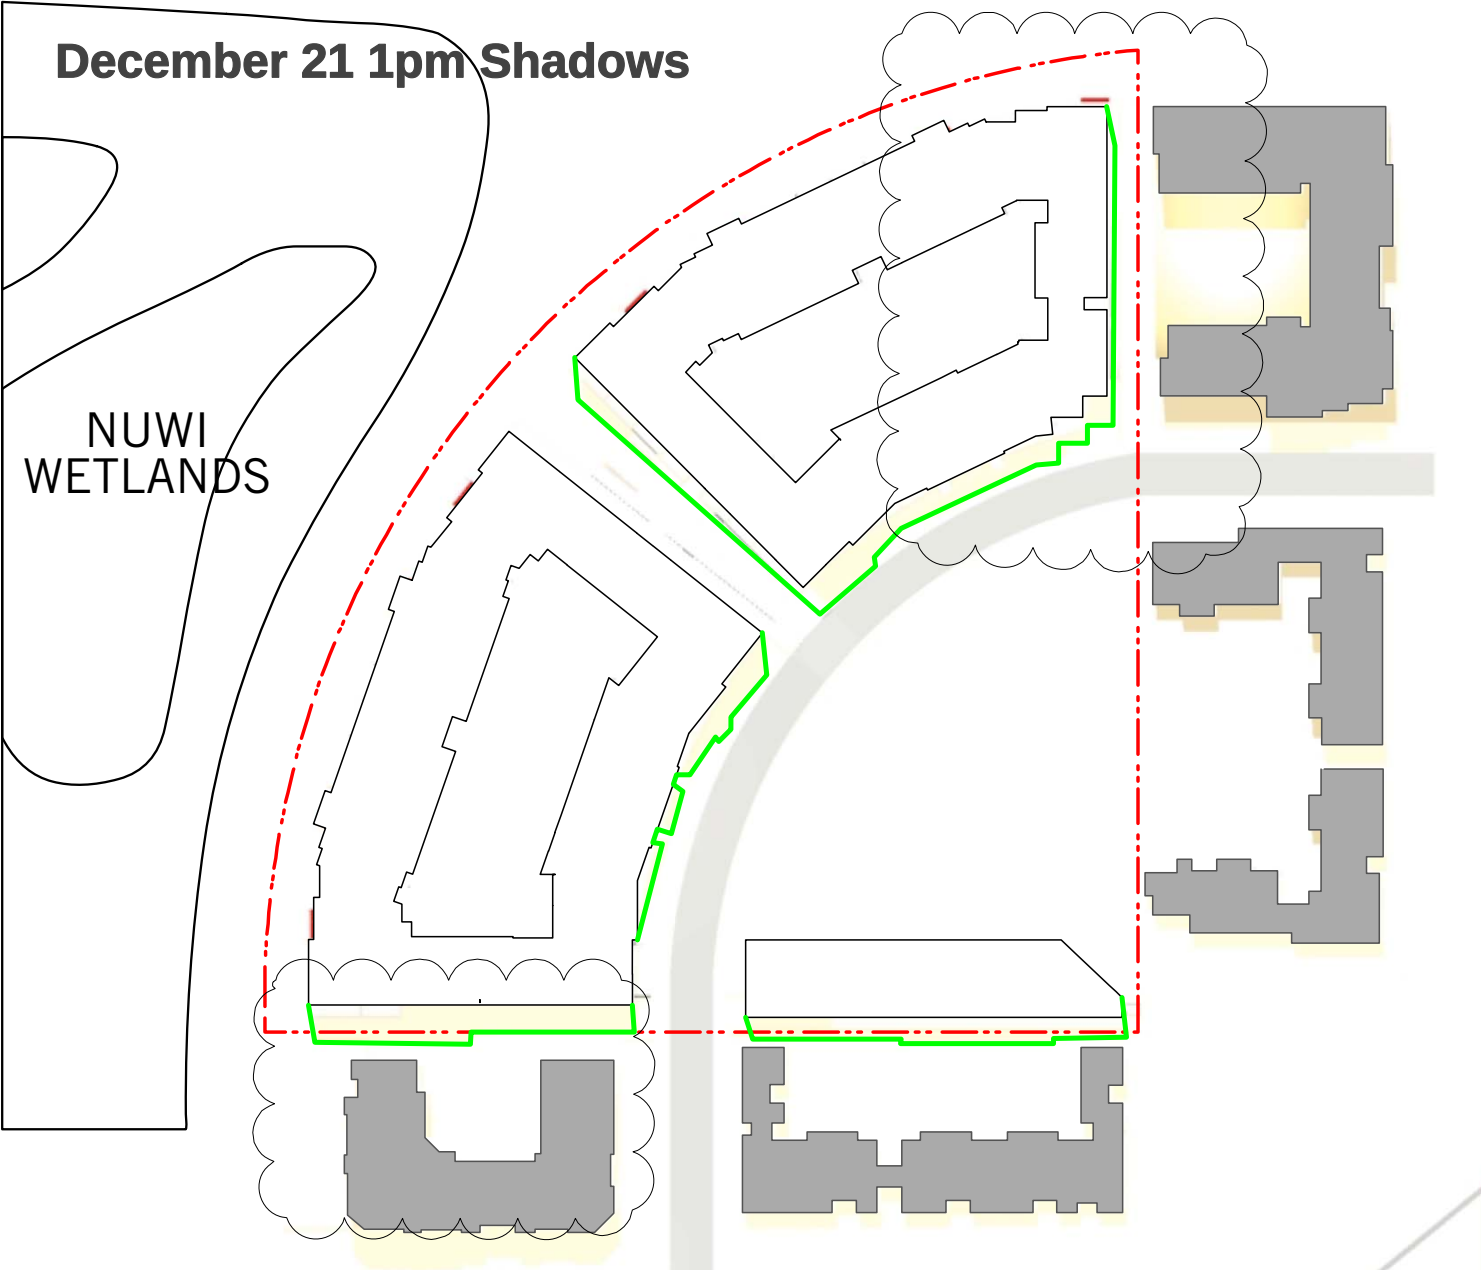
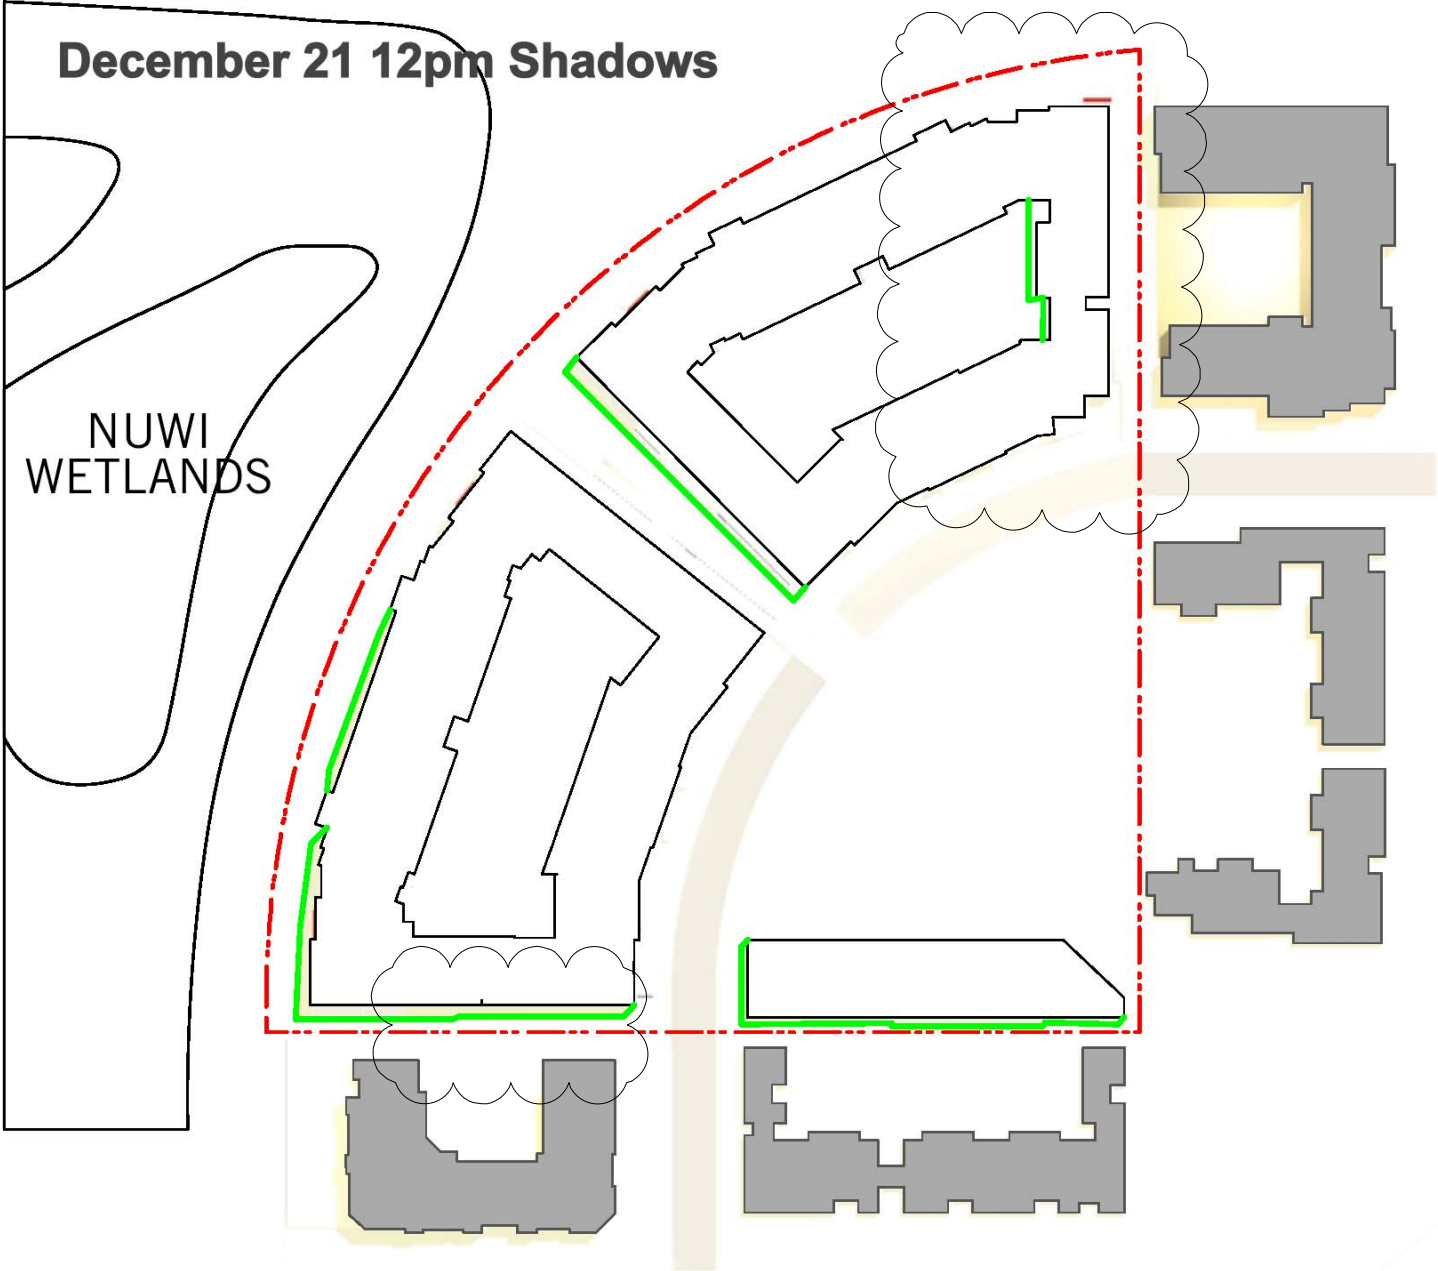
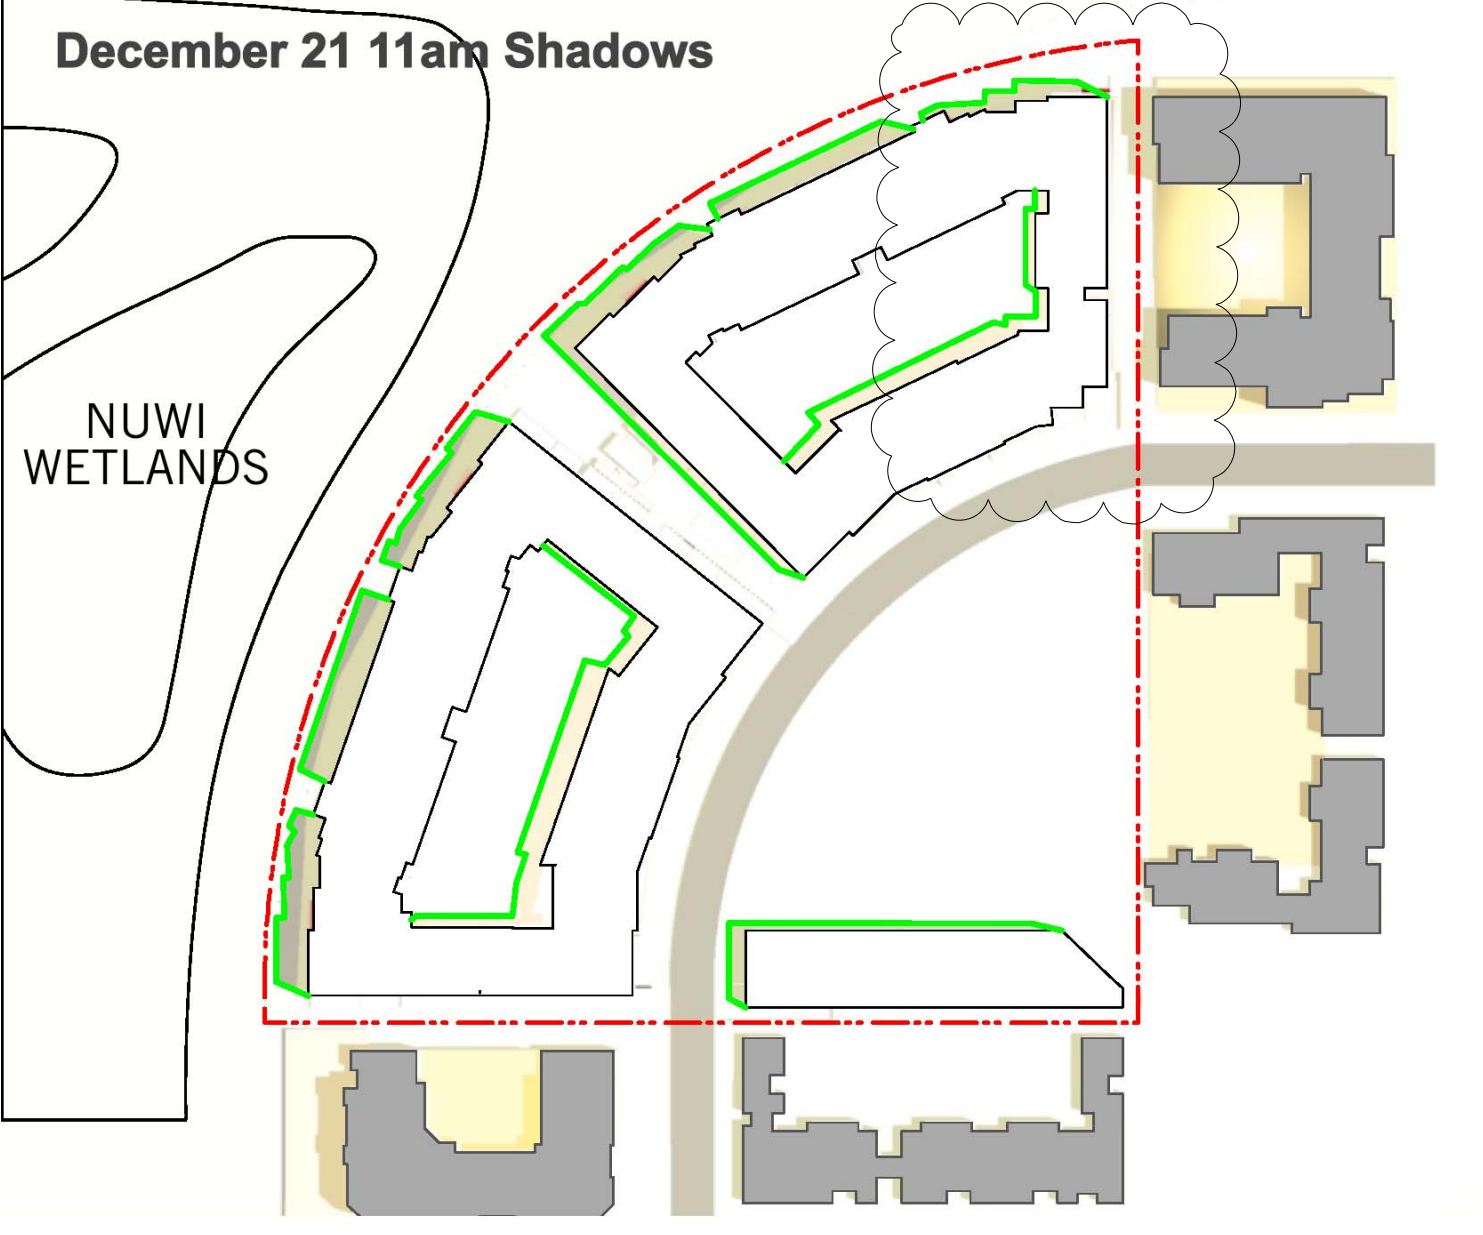
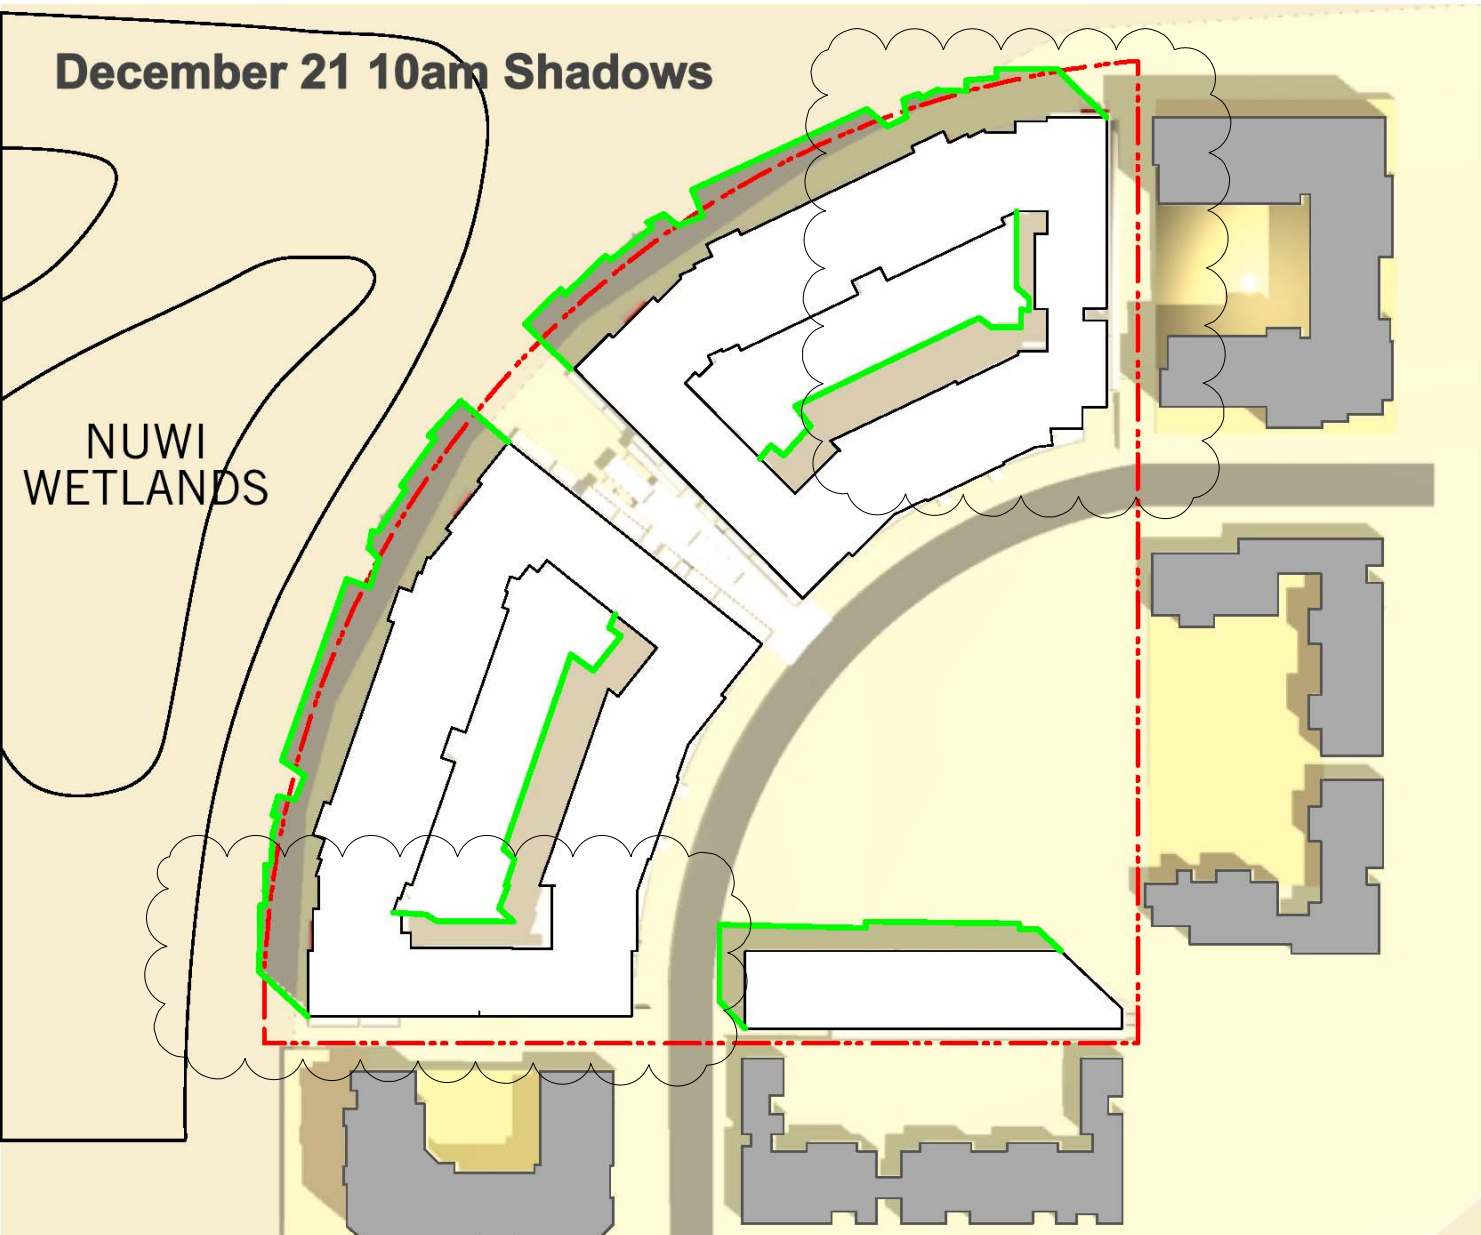


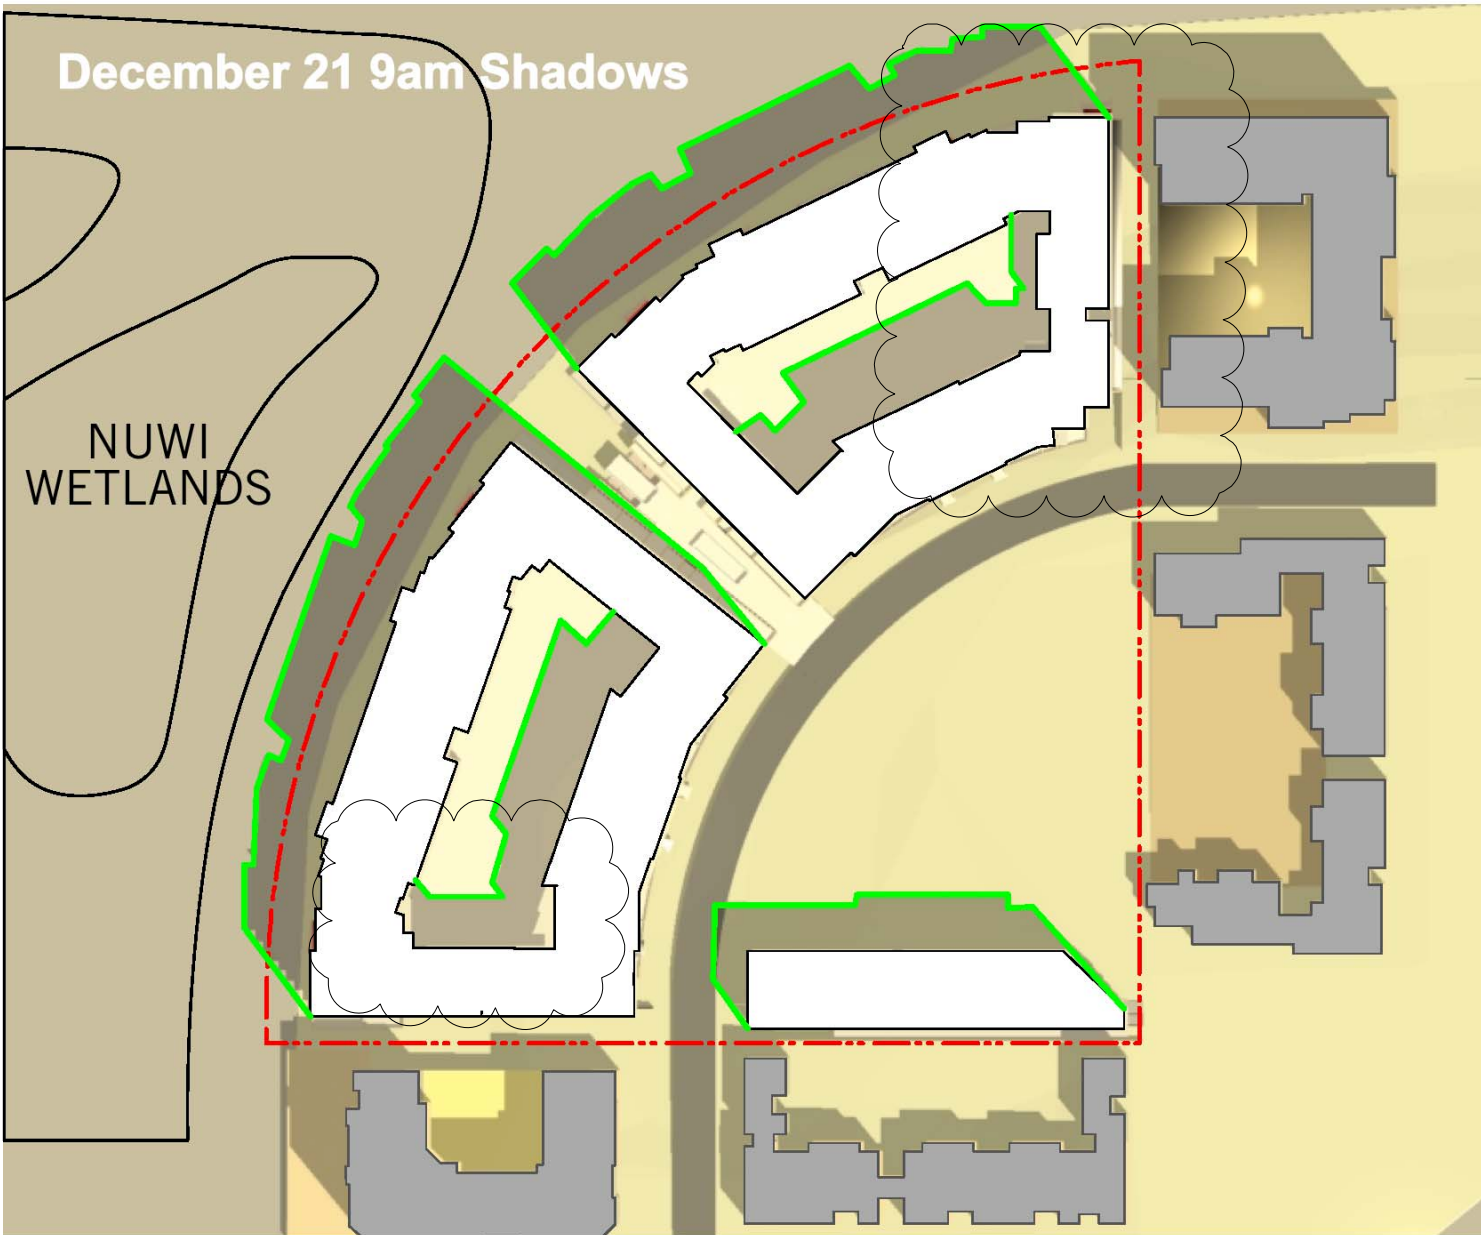

NOMINATED ARCHITECT:		Nicholas Turner 6896 DulQ Quality Endorsed Company ISO 9001:2000 Licence Number 4188	
Drawn By:	Filename	Cad File Name:	PRINTED
SCALE	- @ A1 - @ A3		09.08.10
Henlia No 3 Pty Ltd		This drawing is copyright and shall remain the property of Turner+Associates Architects. No reproduction without permission. Unless noted otherwise this drawing is NOT FOR CONSTRUCTION. Do not scale from drawings. Figured dimensions shall take precedence.	

G	9/8/10	kjd	75W update
F	5/5/10	kjd	Building form update / Nuwi Wetlands added
E	17/11/09	kjd	Concept Plan submission
D	07/07/09		Stage 1 DA Issue
No.	Date	Appr	Revision Notes

Shadow Diagrams - December 21

Job No.	08053		Bay Park	
			23 Bennelong Parkway Wentworth Point NSW 2127	
Drawing No.	DA51	Rev	TURNER+ASSOCIATES	
		G	L1 410 CROWN STREET SURRY HILLS NSW 2010 T 02 8668 0000 F 02 8668 0088	