
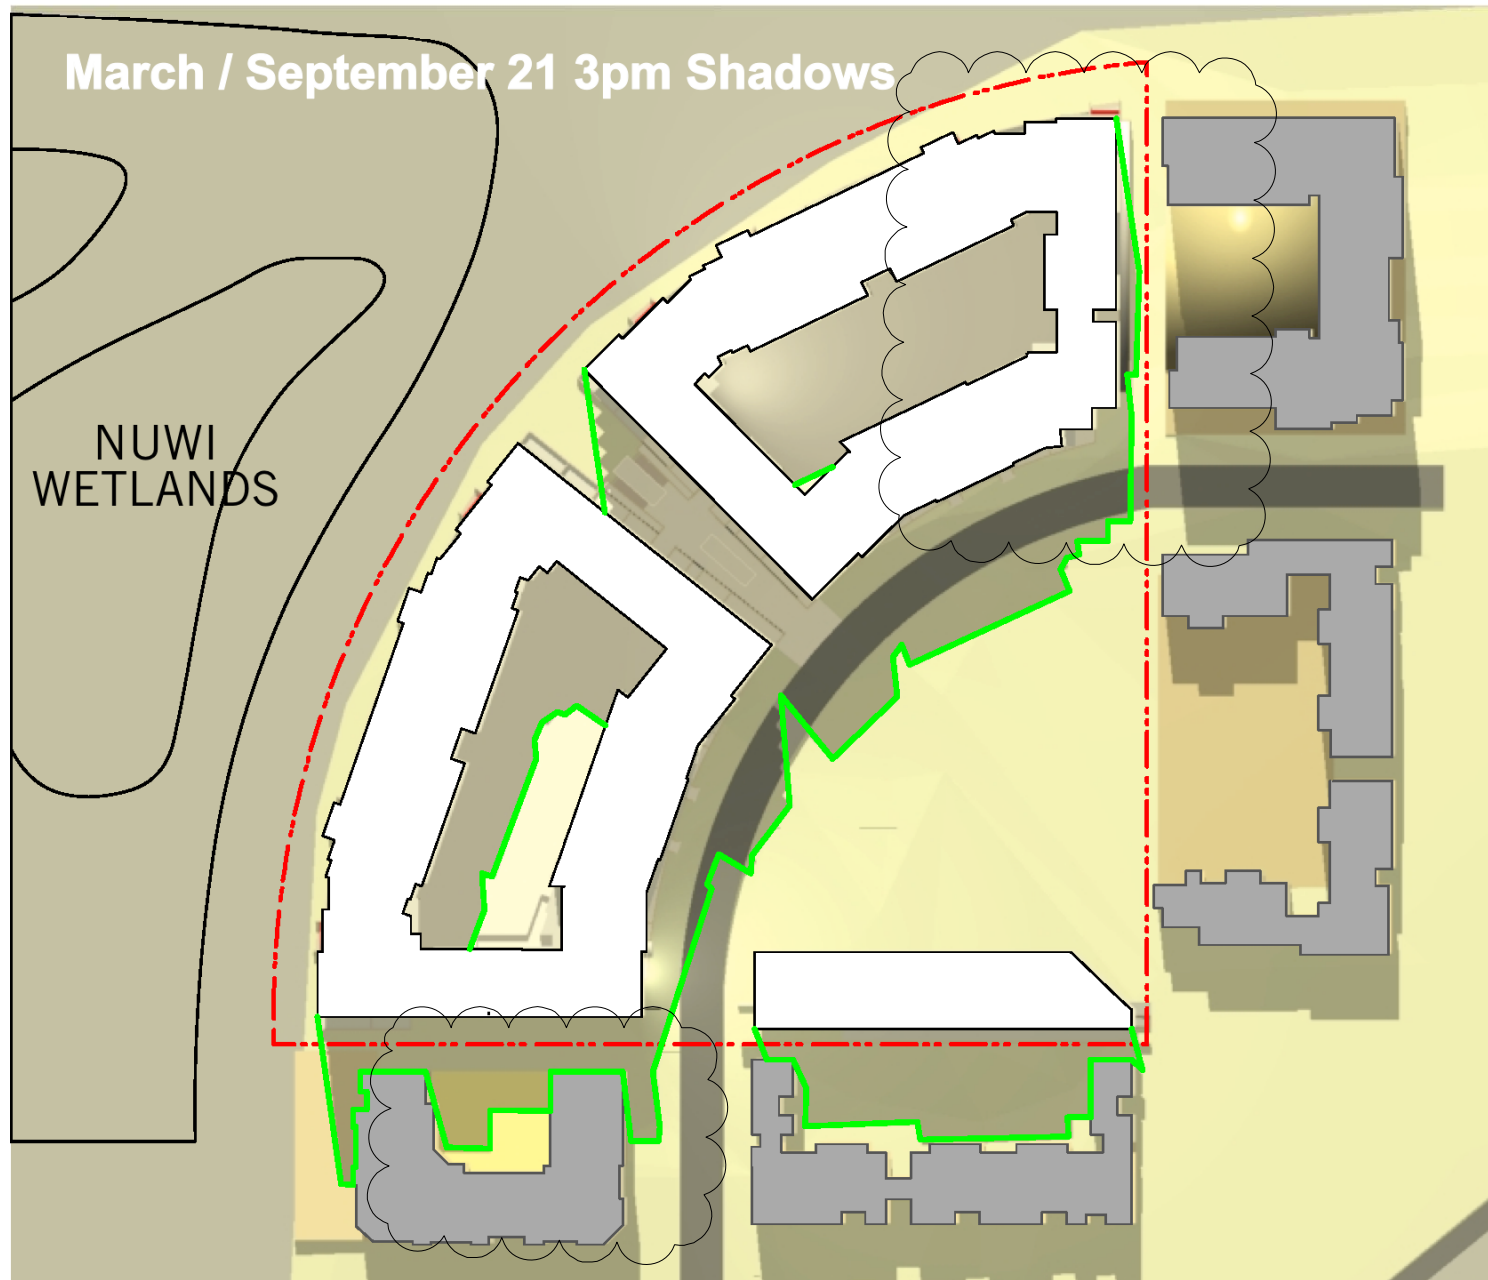
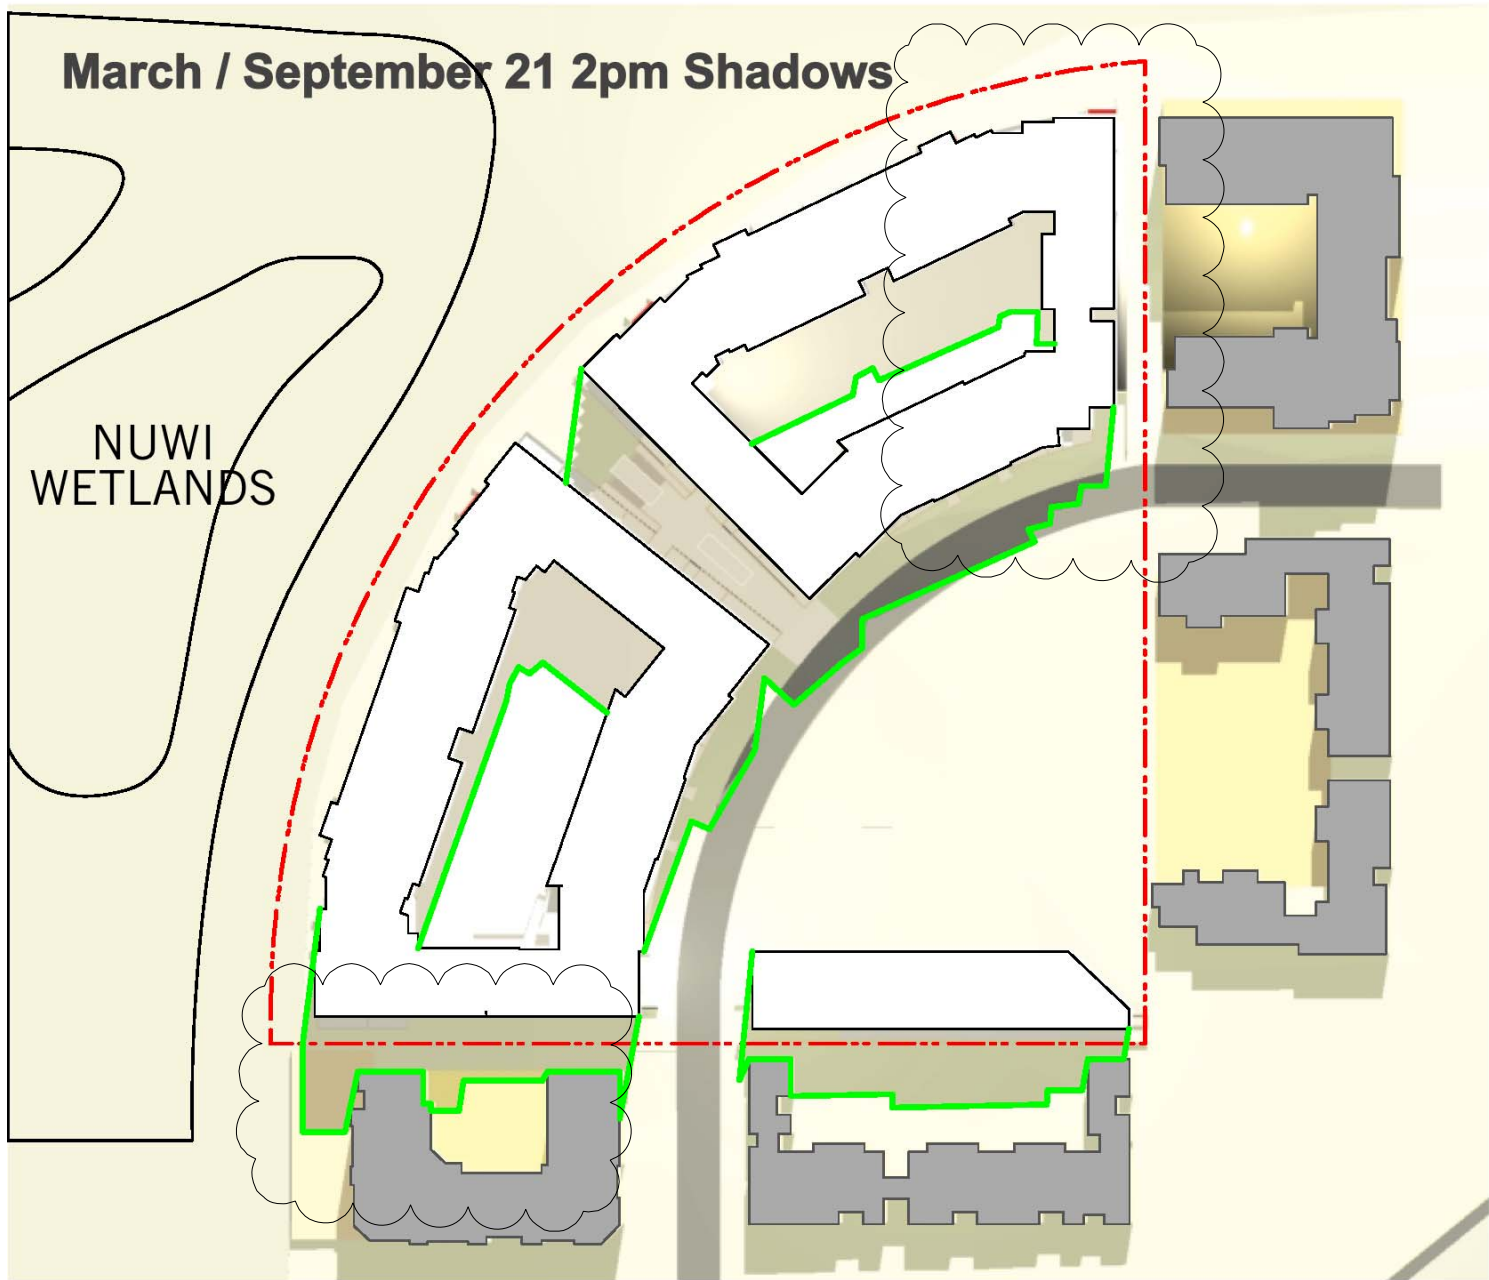
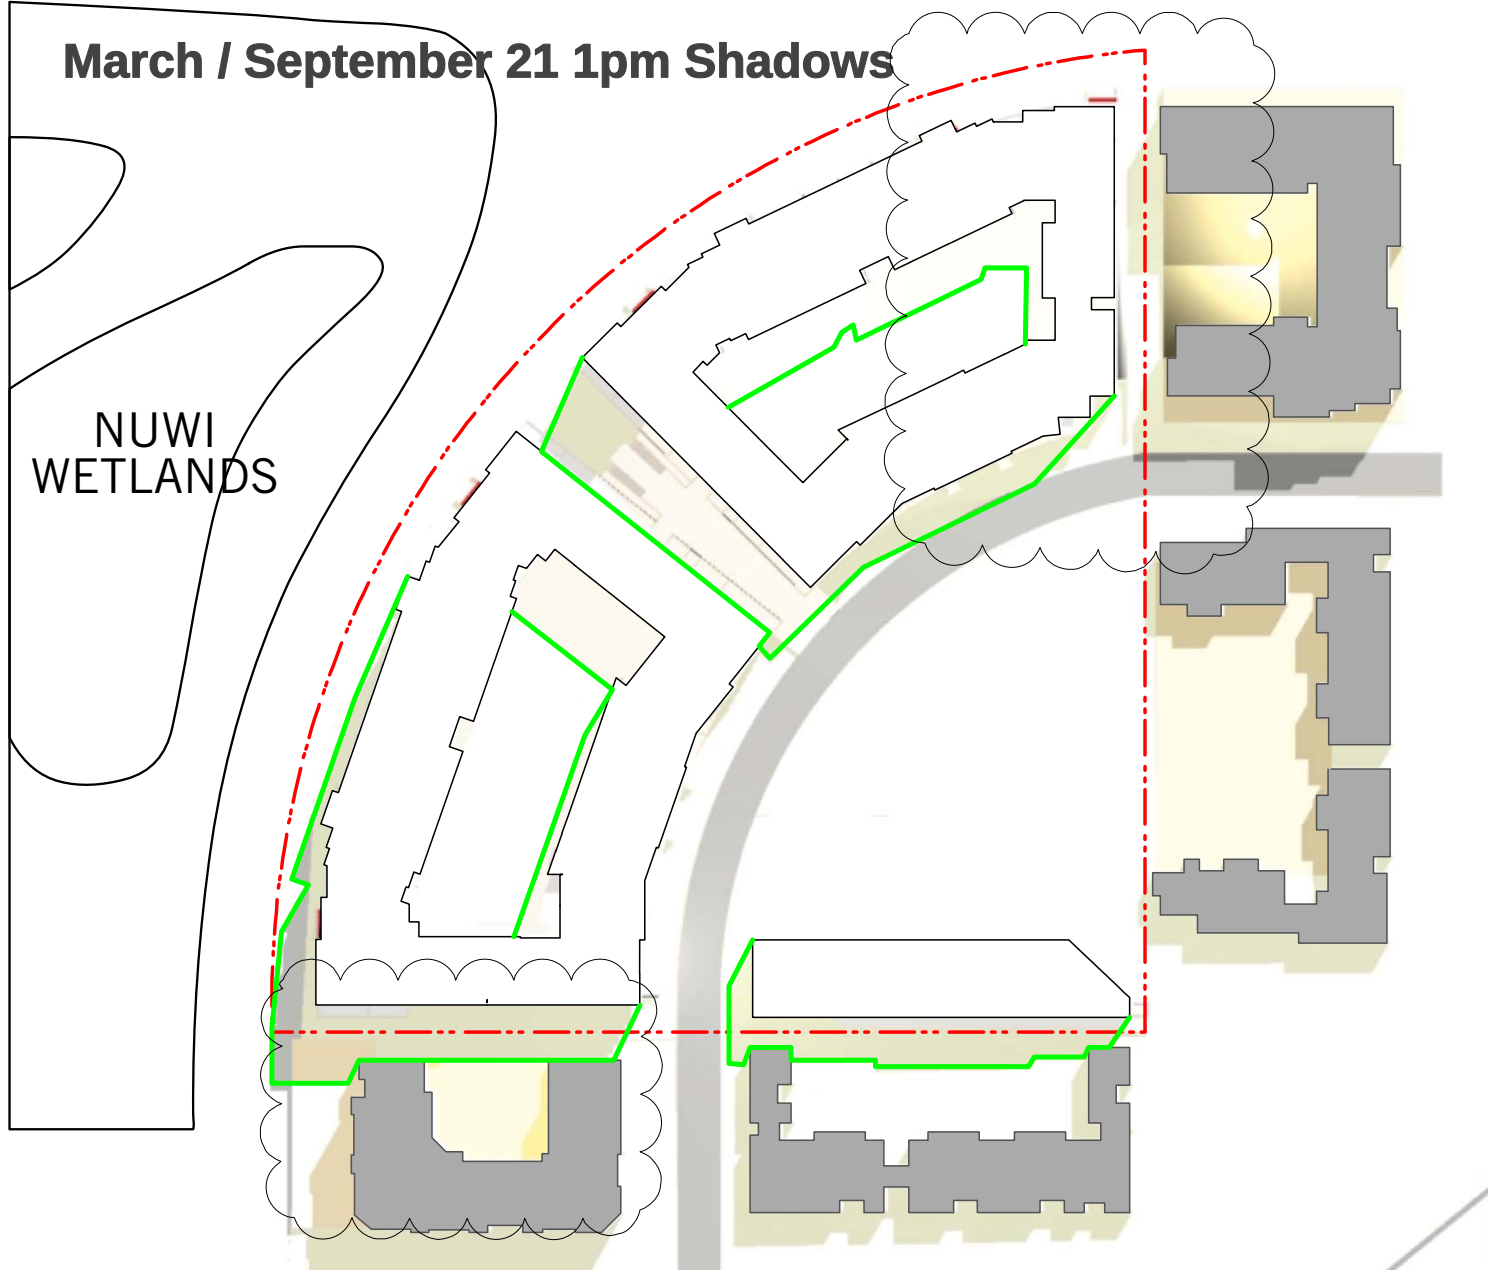
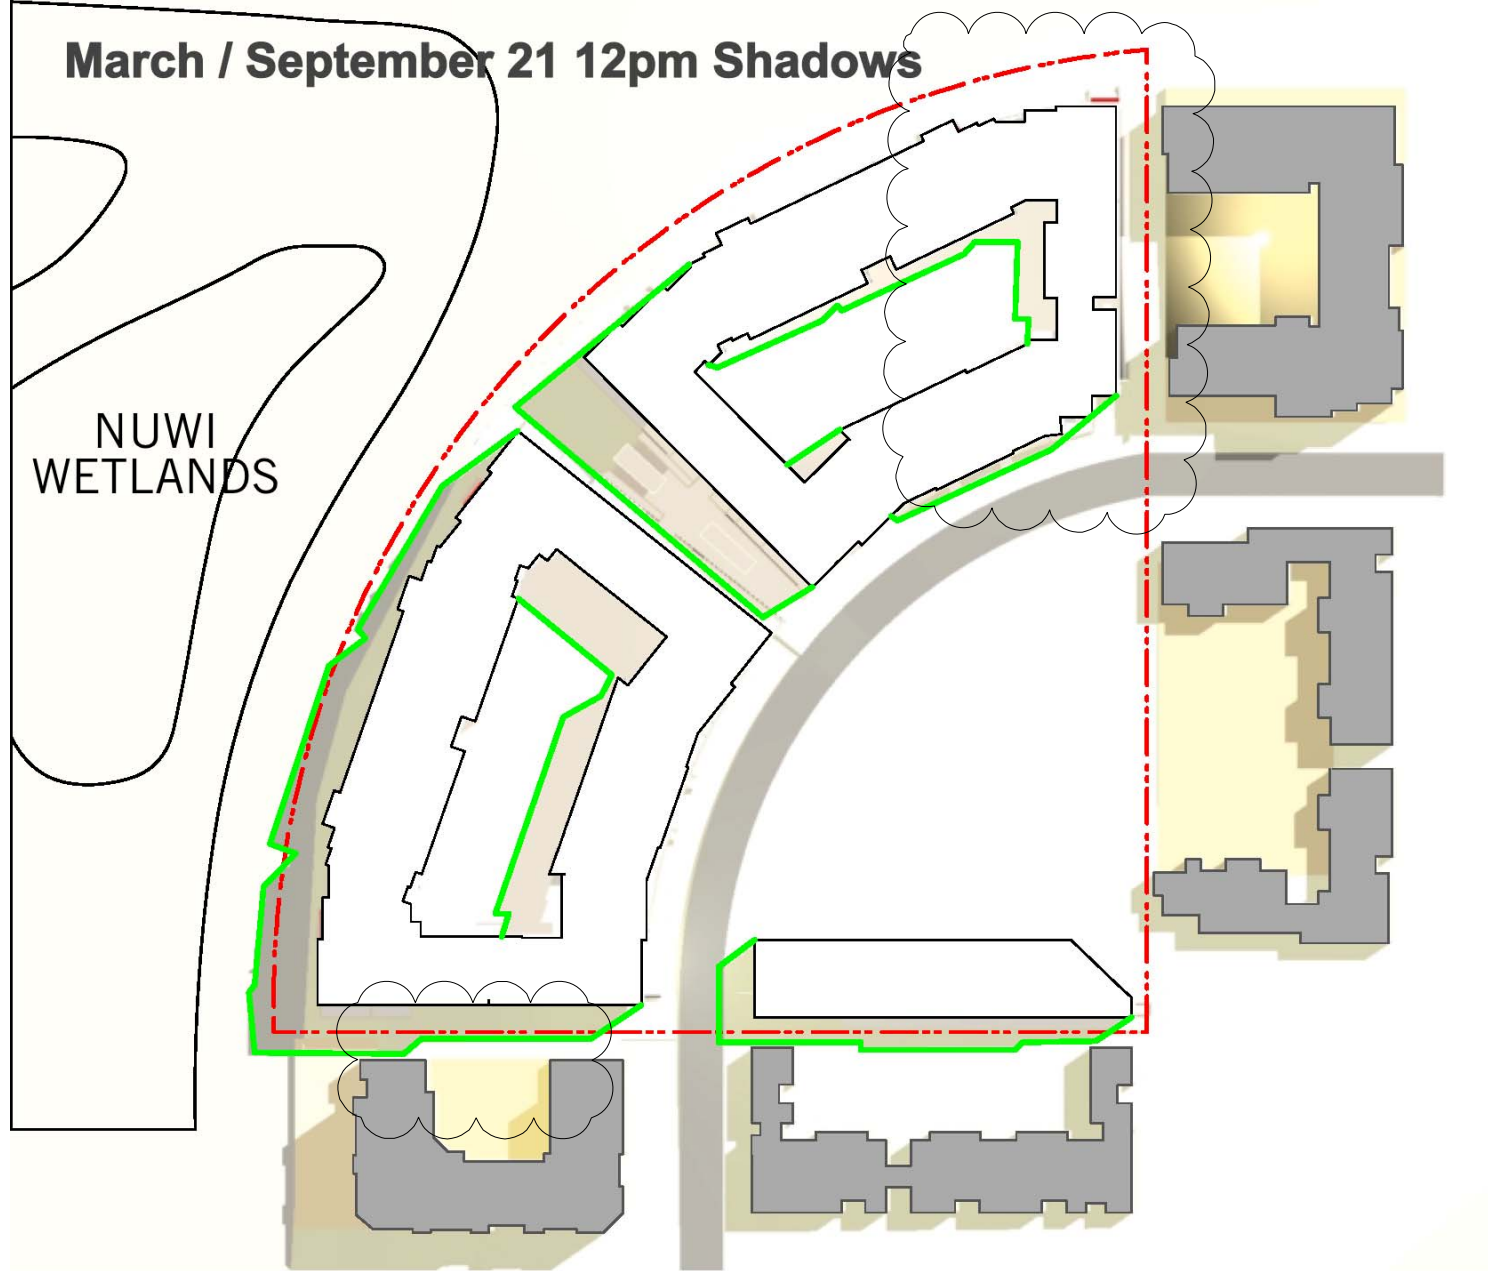
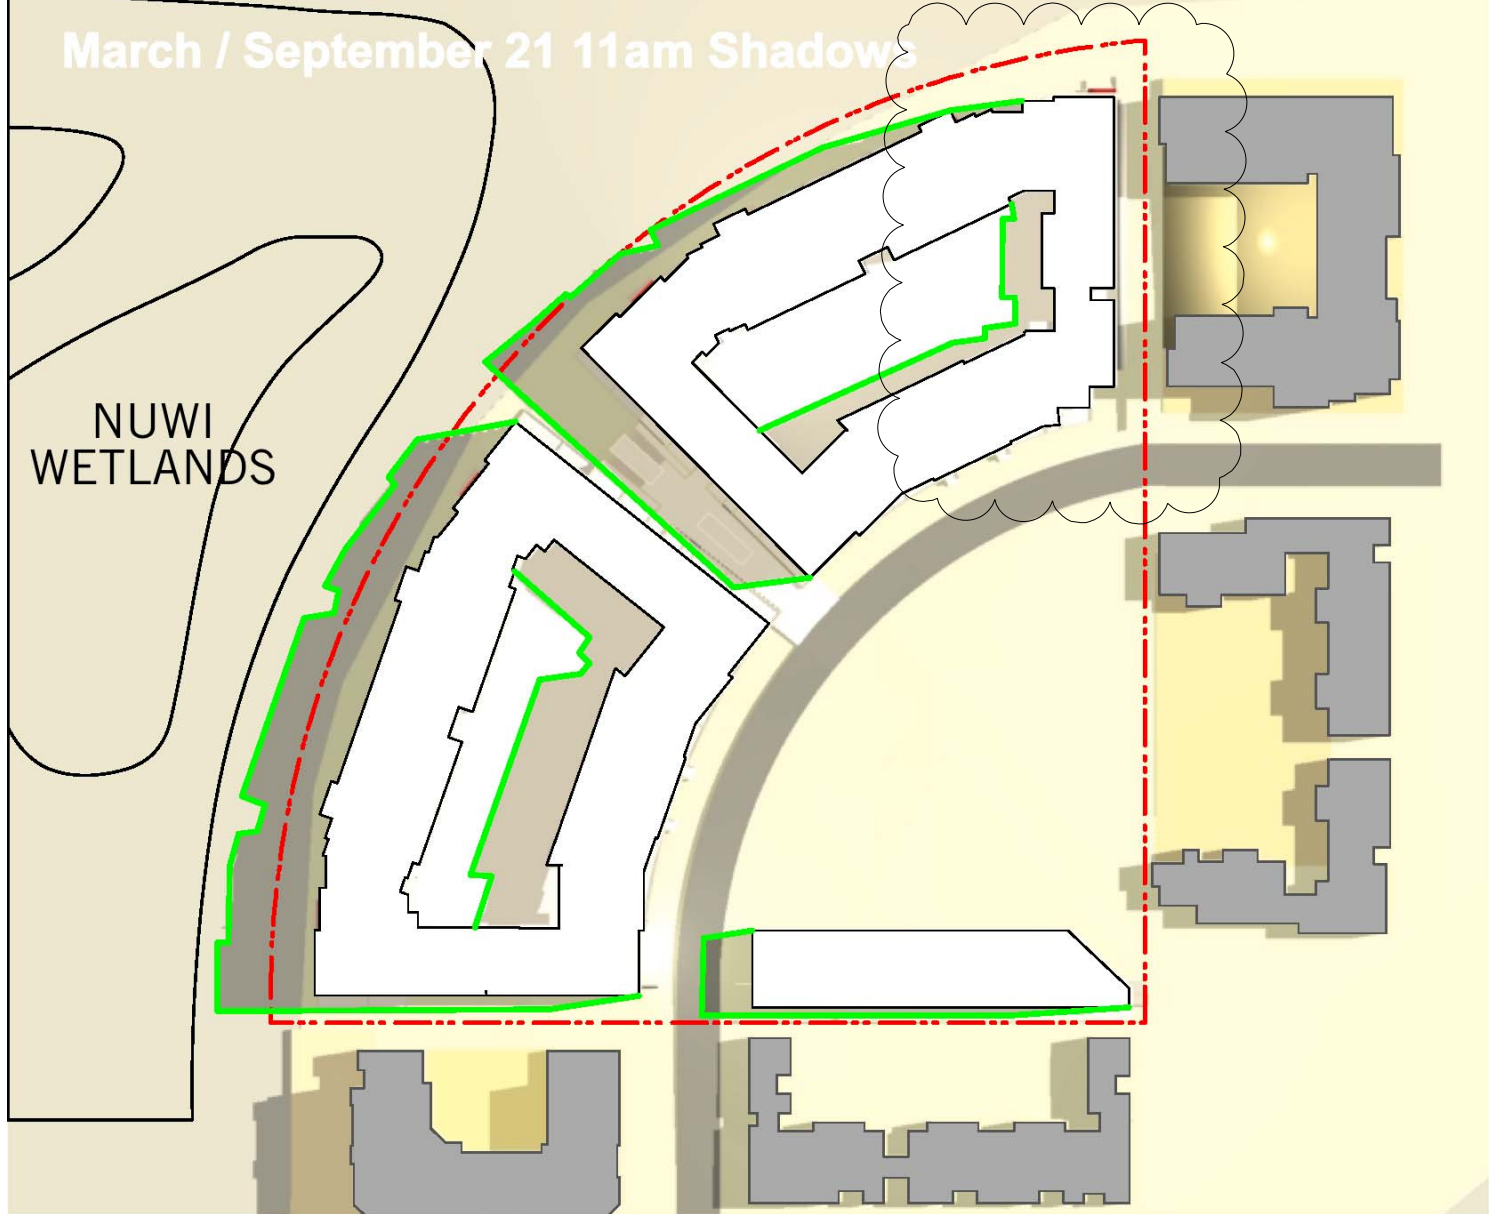
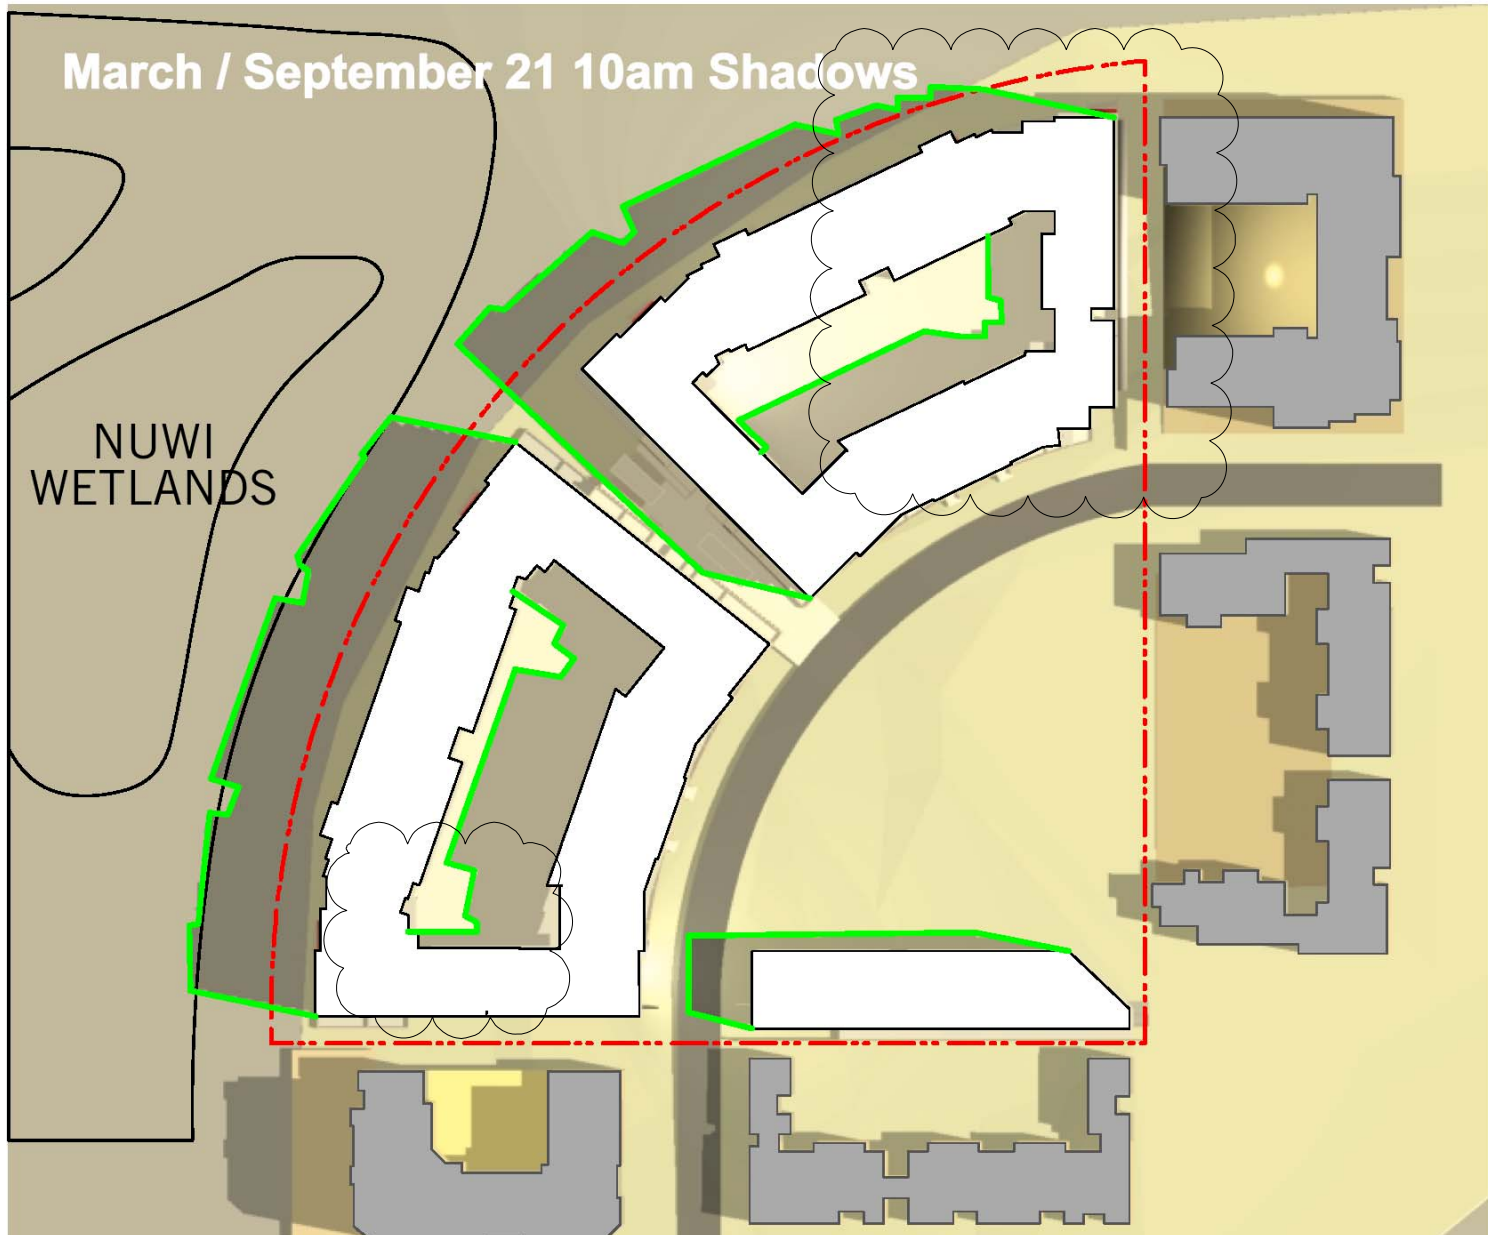


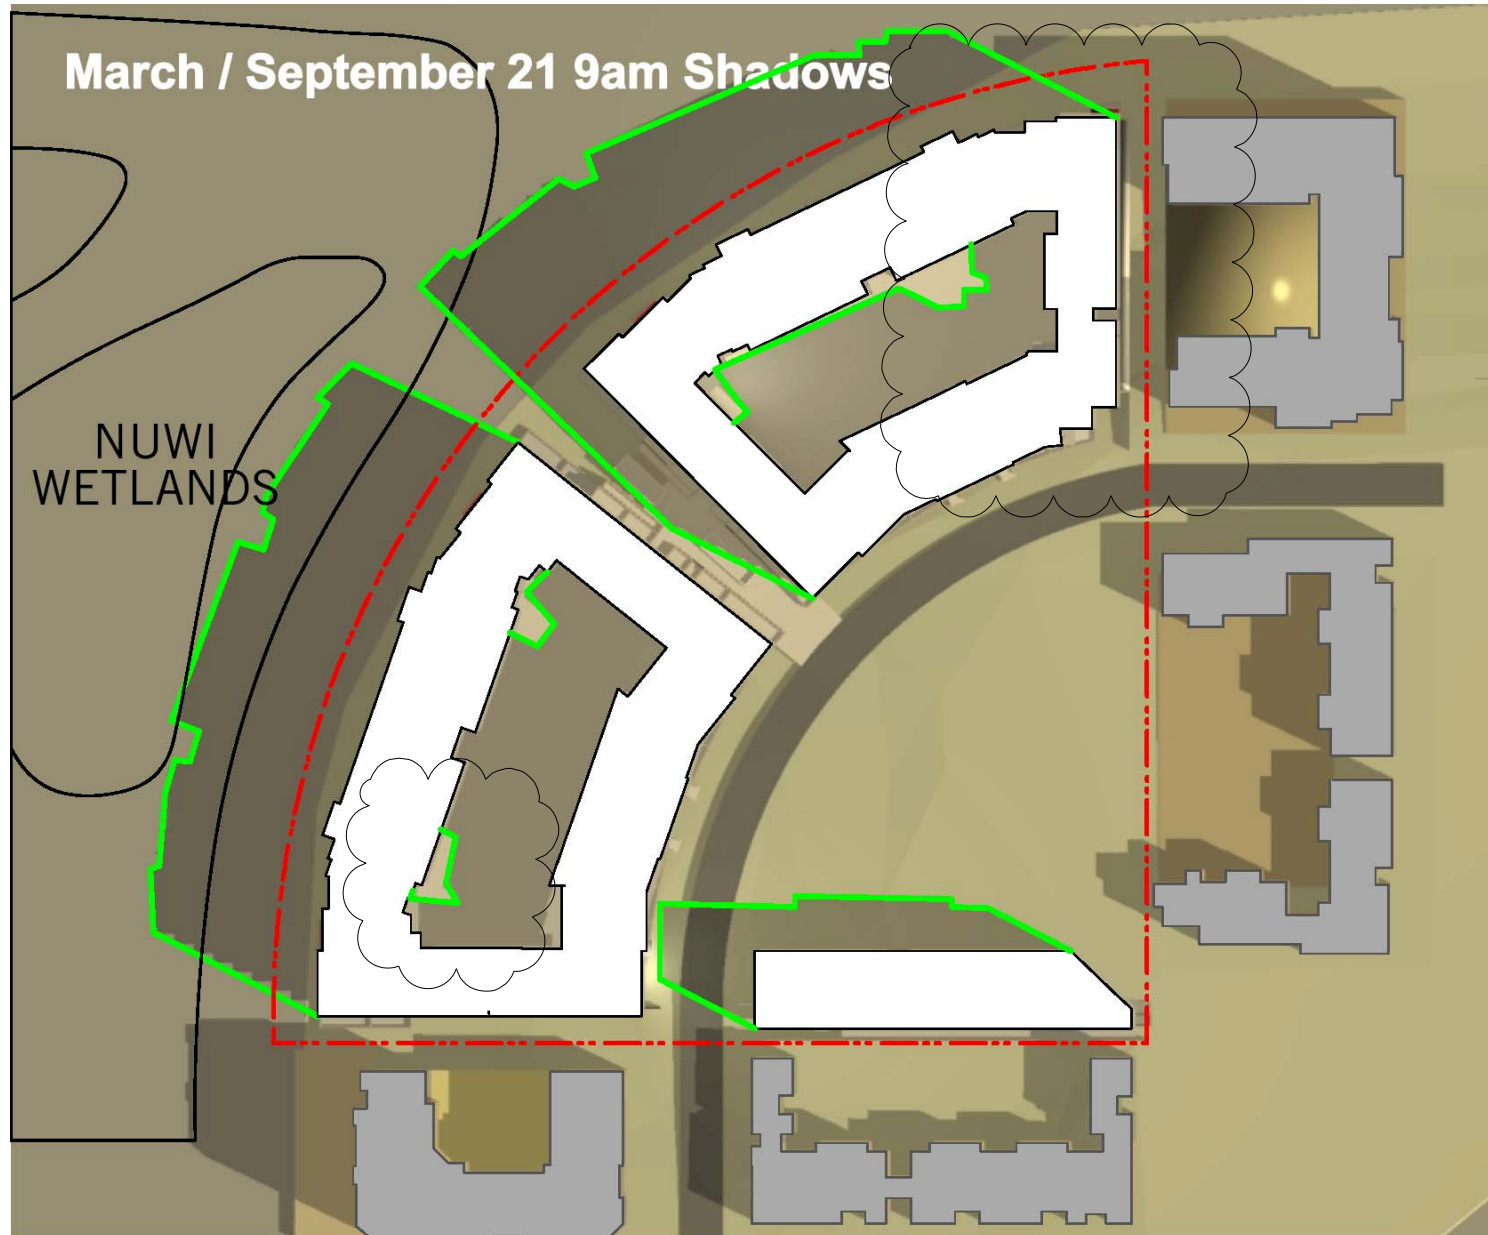

NOMINATED ARCHITECT:		Nicholas Turner 6996 DulQ Quality Endorsed Company ISO 9001:2000 Licence Number 4188	
Drawn By:	Filename	Cad File Name:	PRINTED
SCALE	- @ A1 - @ A3		09.08.10
Henlia No 3 Pty Ltd		This drawing is copyright and shall remain the property of Turner+Associates Architects. No reproduction without permission. Unless noted otherwise this drawing is NOT FOR CONSTRUCTION. Do not scale from drawings. Figured dimensions shall take precedence.	

G	9/8/10	kjd	75W update
F	5/5/10	kjd	Building form update / Nuwi Wetlands added
E	17/11/09	kjd	Concept Plan submission
D	07/07/09		Stage 1 DA Issue

No.	Date	Appr	Revision Notes
-----	------	------	----------------

Shadow Diagrams - March/Sept 21

Job No.	Bay Park		
08053	23 Bennelong Parkway Wentworth Point NSW 2127		
Drawing No.	Rev	TURNER + ASSOCIATES	
DA 52	G	L1 410 CROWN STREET SURRY HILLS NSW 2010 T 02 8668 0000 F 02 8668 0088	