


FIGURE 18


ECO-TOURIST  
CONCEPT PLAN

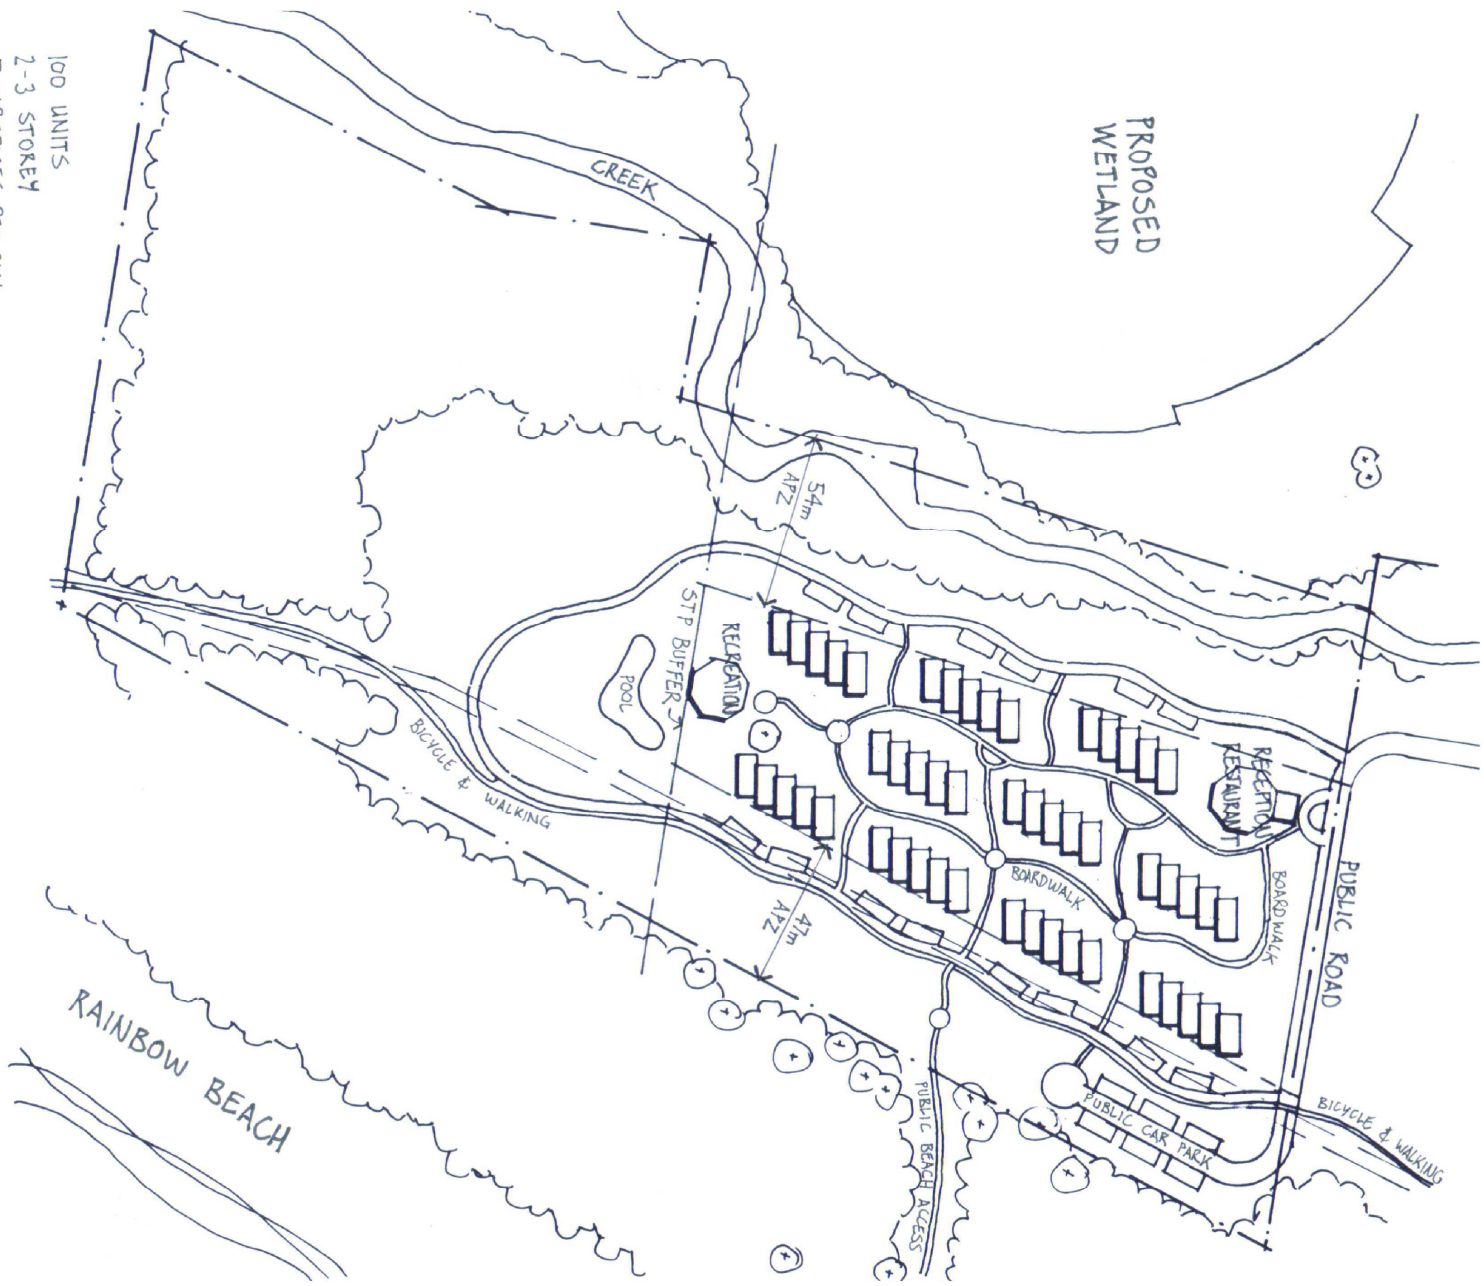

100 UNITS  
2-3 STOREY  
5 CARSPACES PER BAY



Rainbow Beach Estate  
Concept Plan Application Set  
Job. No. 4509ND DWG: RM

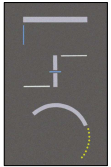

Luke and Company Pty Ltd



SCALE:  
Not To Scale  
This scaled scale of the drawing might differ by copy.  
This scale should be verified prior to making measurements  
from the drawing.

FIGURE 19

**EXISTING &  
FUTURE BEACH  
ACCESS**



**EXISTING BEACH  
ACCESS**

**PREFERRED  
CONSTRUCTED  
BEACH ACCESS  
(EXAMPLE ONLY)**