

FIGURE 29


BUSHFIRE

REPORT ASSET

PROTECTION

ZONES

- SUBJECT LAND
- OPEN SPACE/
DRAINAGE/ WILDLIFE
HABITAT CORRIDOR
- RESIDENTIAL
- VILLAGE CENTRE
- SCHOOLS
- ECOTOURIST SITE
- MINIMUM 21m APZ
- MINIMUM 20m APZ
WITH PERIMETER
ROAD
- MINIMUM 15m APZ
WITH PERIMETER
ROAD
- MINIMUM 10m APZ
WITH PERIMETER
ROAD
- MINIMUM 44m APZ
- MINIMUM 47m APZ
- MINIMUM 39m APZ
- MINIMUM 41m APZ
(INCLUDING OCEAN
DRIVE)
- MINIMUM 54m APZ

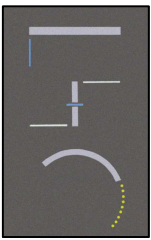

Luke and Company Pty Ltd

Rainbow Beach Estate

Concept Plan Application Set

Job. No. 4509:ND Dwnr: RM

Scale:


1:8000@A3 1:4000@A1

The stated scale of this drawing may be altered by copying.
The scale should be verified prior to deriving measurements
from this drawing


0 20 40 100 200 400(M)

FIGURE 30

EXTRACT FROM
HASTINGS LOCAL
ENVIRONMENTAL
PLAN 2001. ACID
SULPHATE SOILS
MAPPING

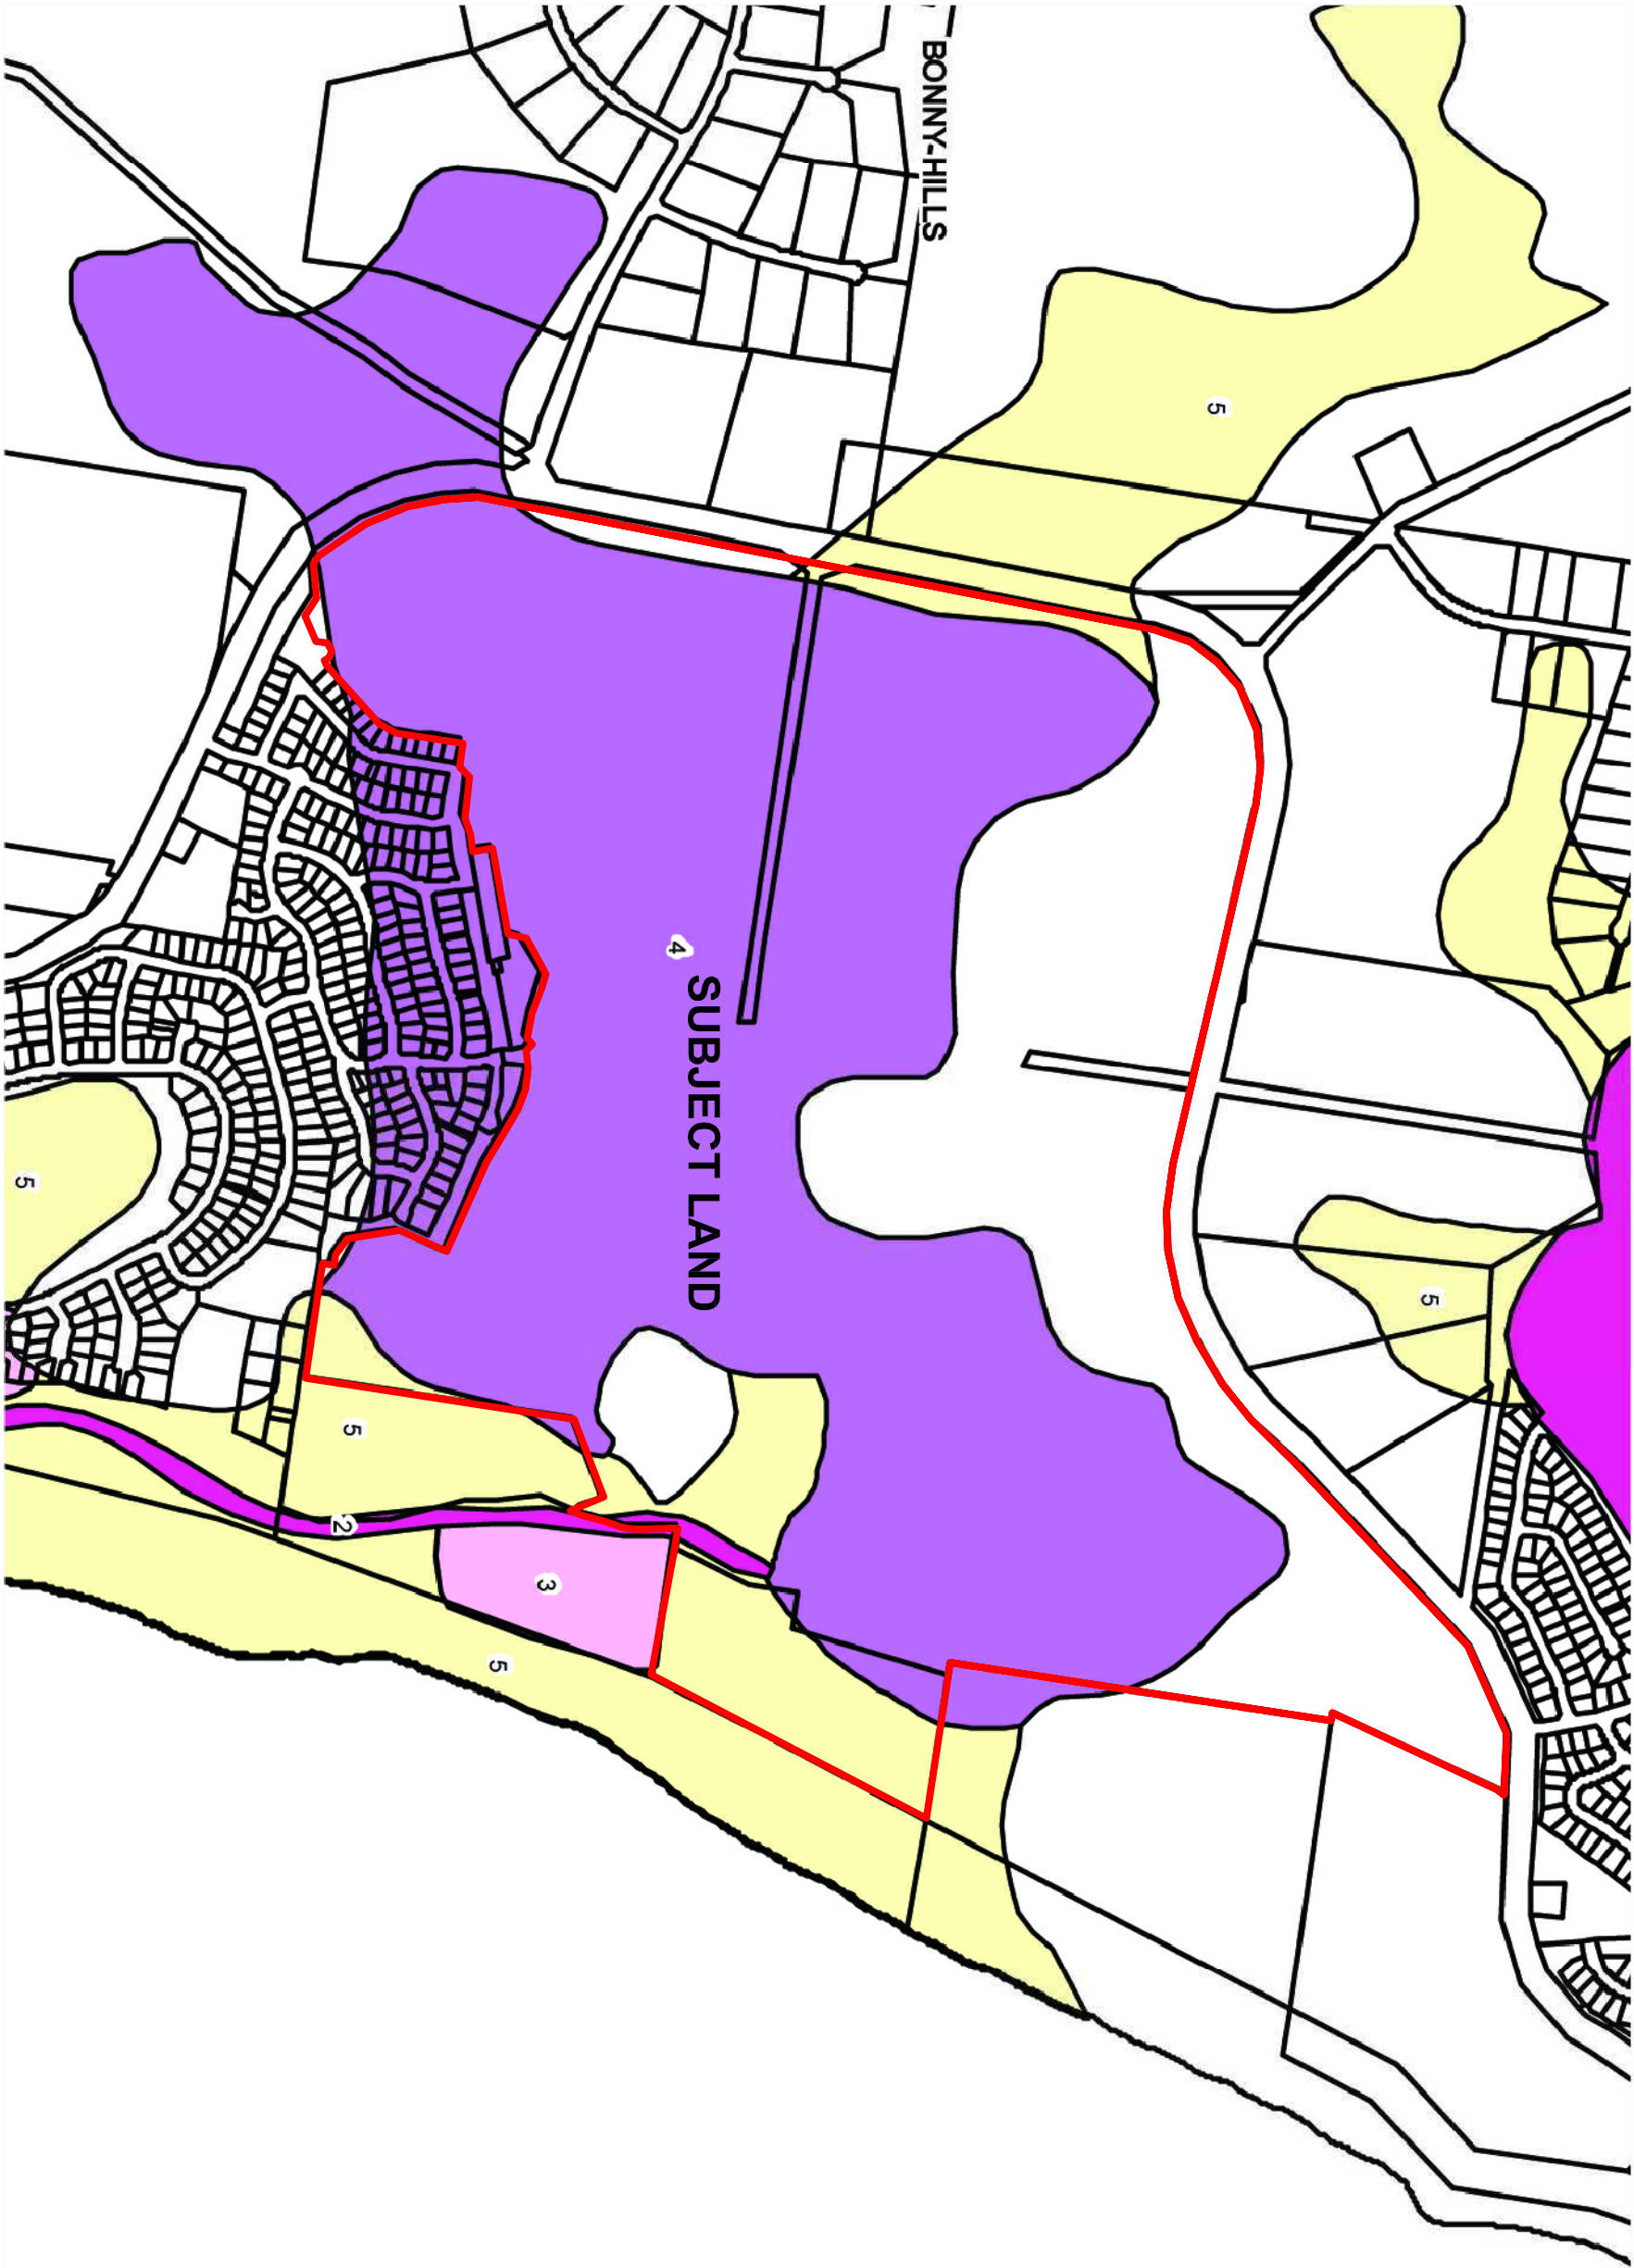

- Acid Sulfate Soils**
- | | |
|---|---------|
| 1 | Class 1 |
| 2 | Class 2 |
| 3 | Class 3 |
| 4 | Class 4 |
| 5 | Class 5 |

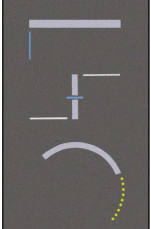

Luke and Company Pty Ltd

Rainbow Beach Estate
Concept Plan Application Set


Job. No. 4509:ND Dwrt. RM



SCALE:
Not to Scale
The stated scale of this drawing may be altered by copyright.
The scale should be verified prior to deriving measurements
from this drawing

FIGURE 31


WETLAND EDGE
TREATMENT
TYPICAL
SECTION

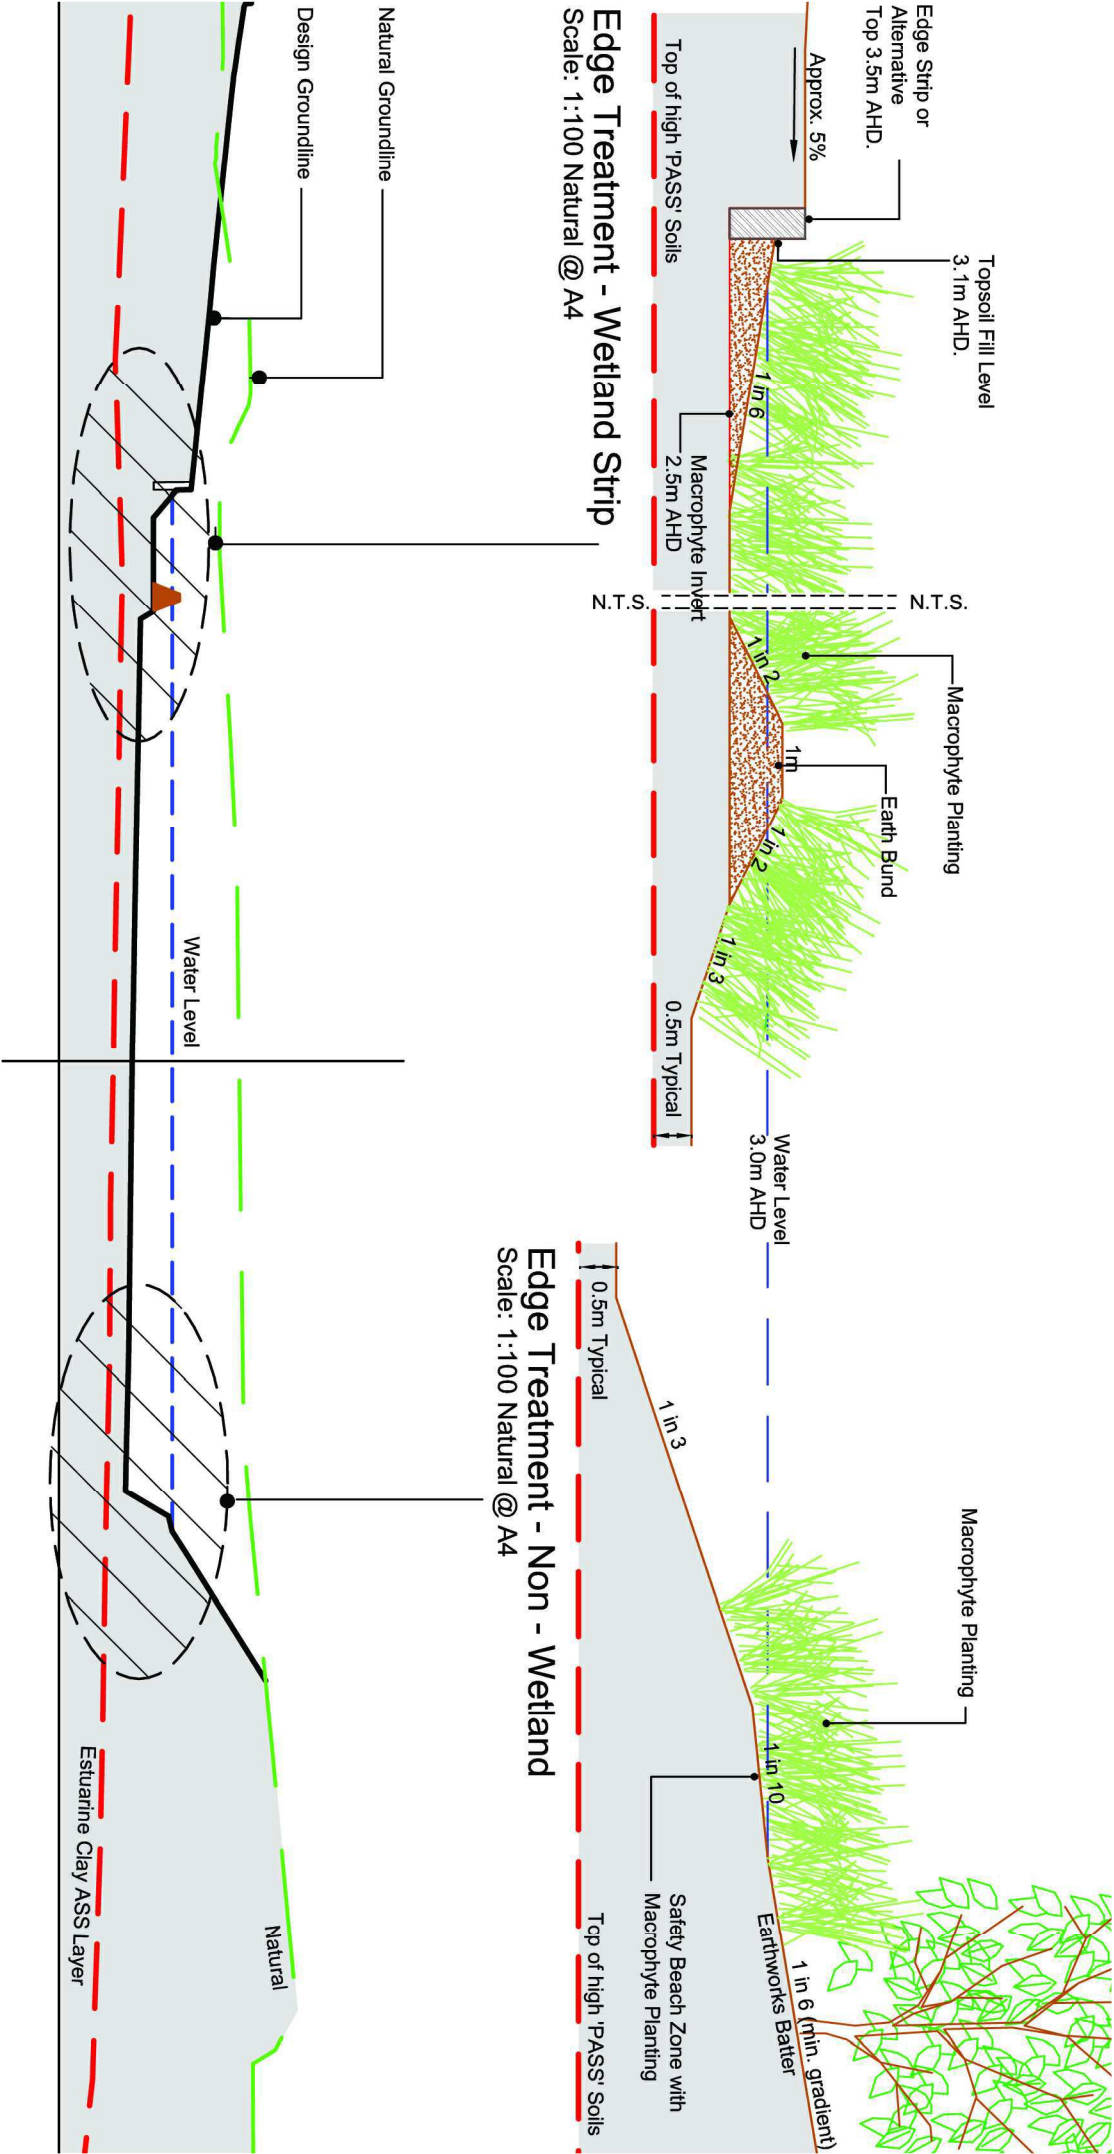

Typical Section


Scale Horizontal 1:1000 Vertical 1:200 @ A4

NOTE: Typical Section is Vertically Exaggerated.

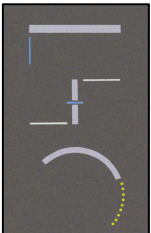

Luke and Company Pty Ltd

Rainbow Beach Estate
Concept Plan Application Set
Job. No. 4509/ND Dwn. BC

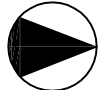

SCALE:
As Shown
The stated scale of this drawing may be altered by copying.
The scale should be verified prior to deriving measurements
from this drawing


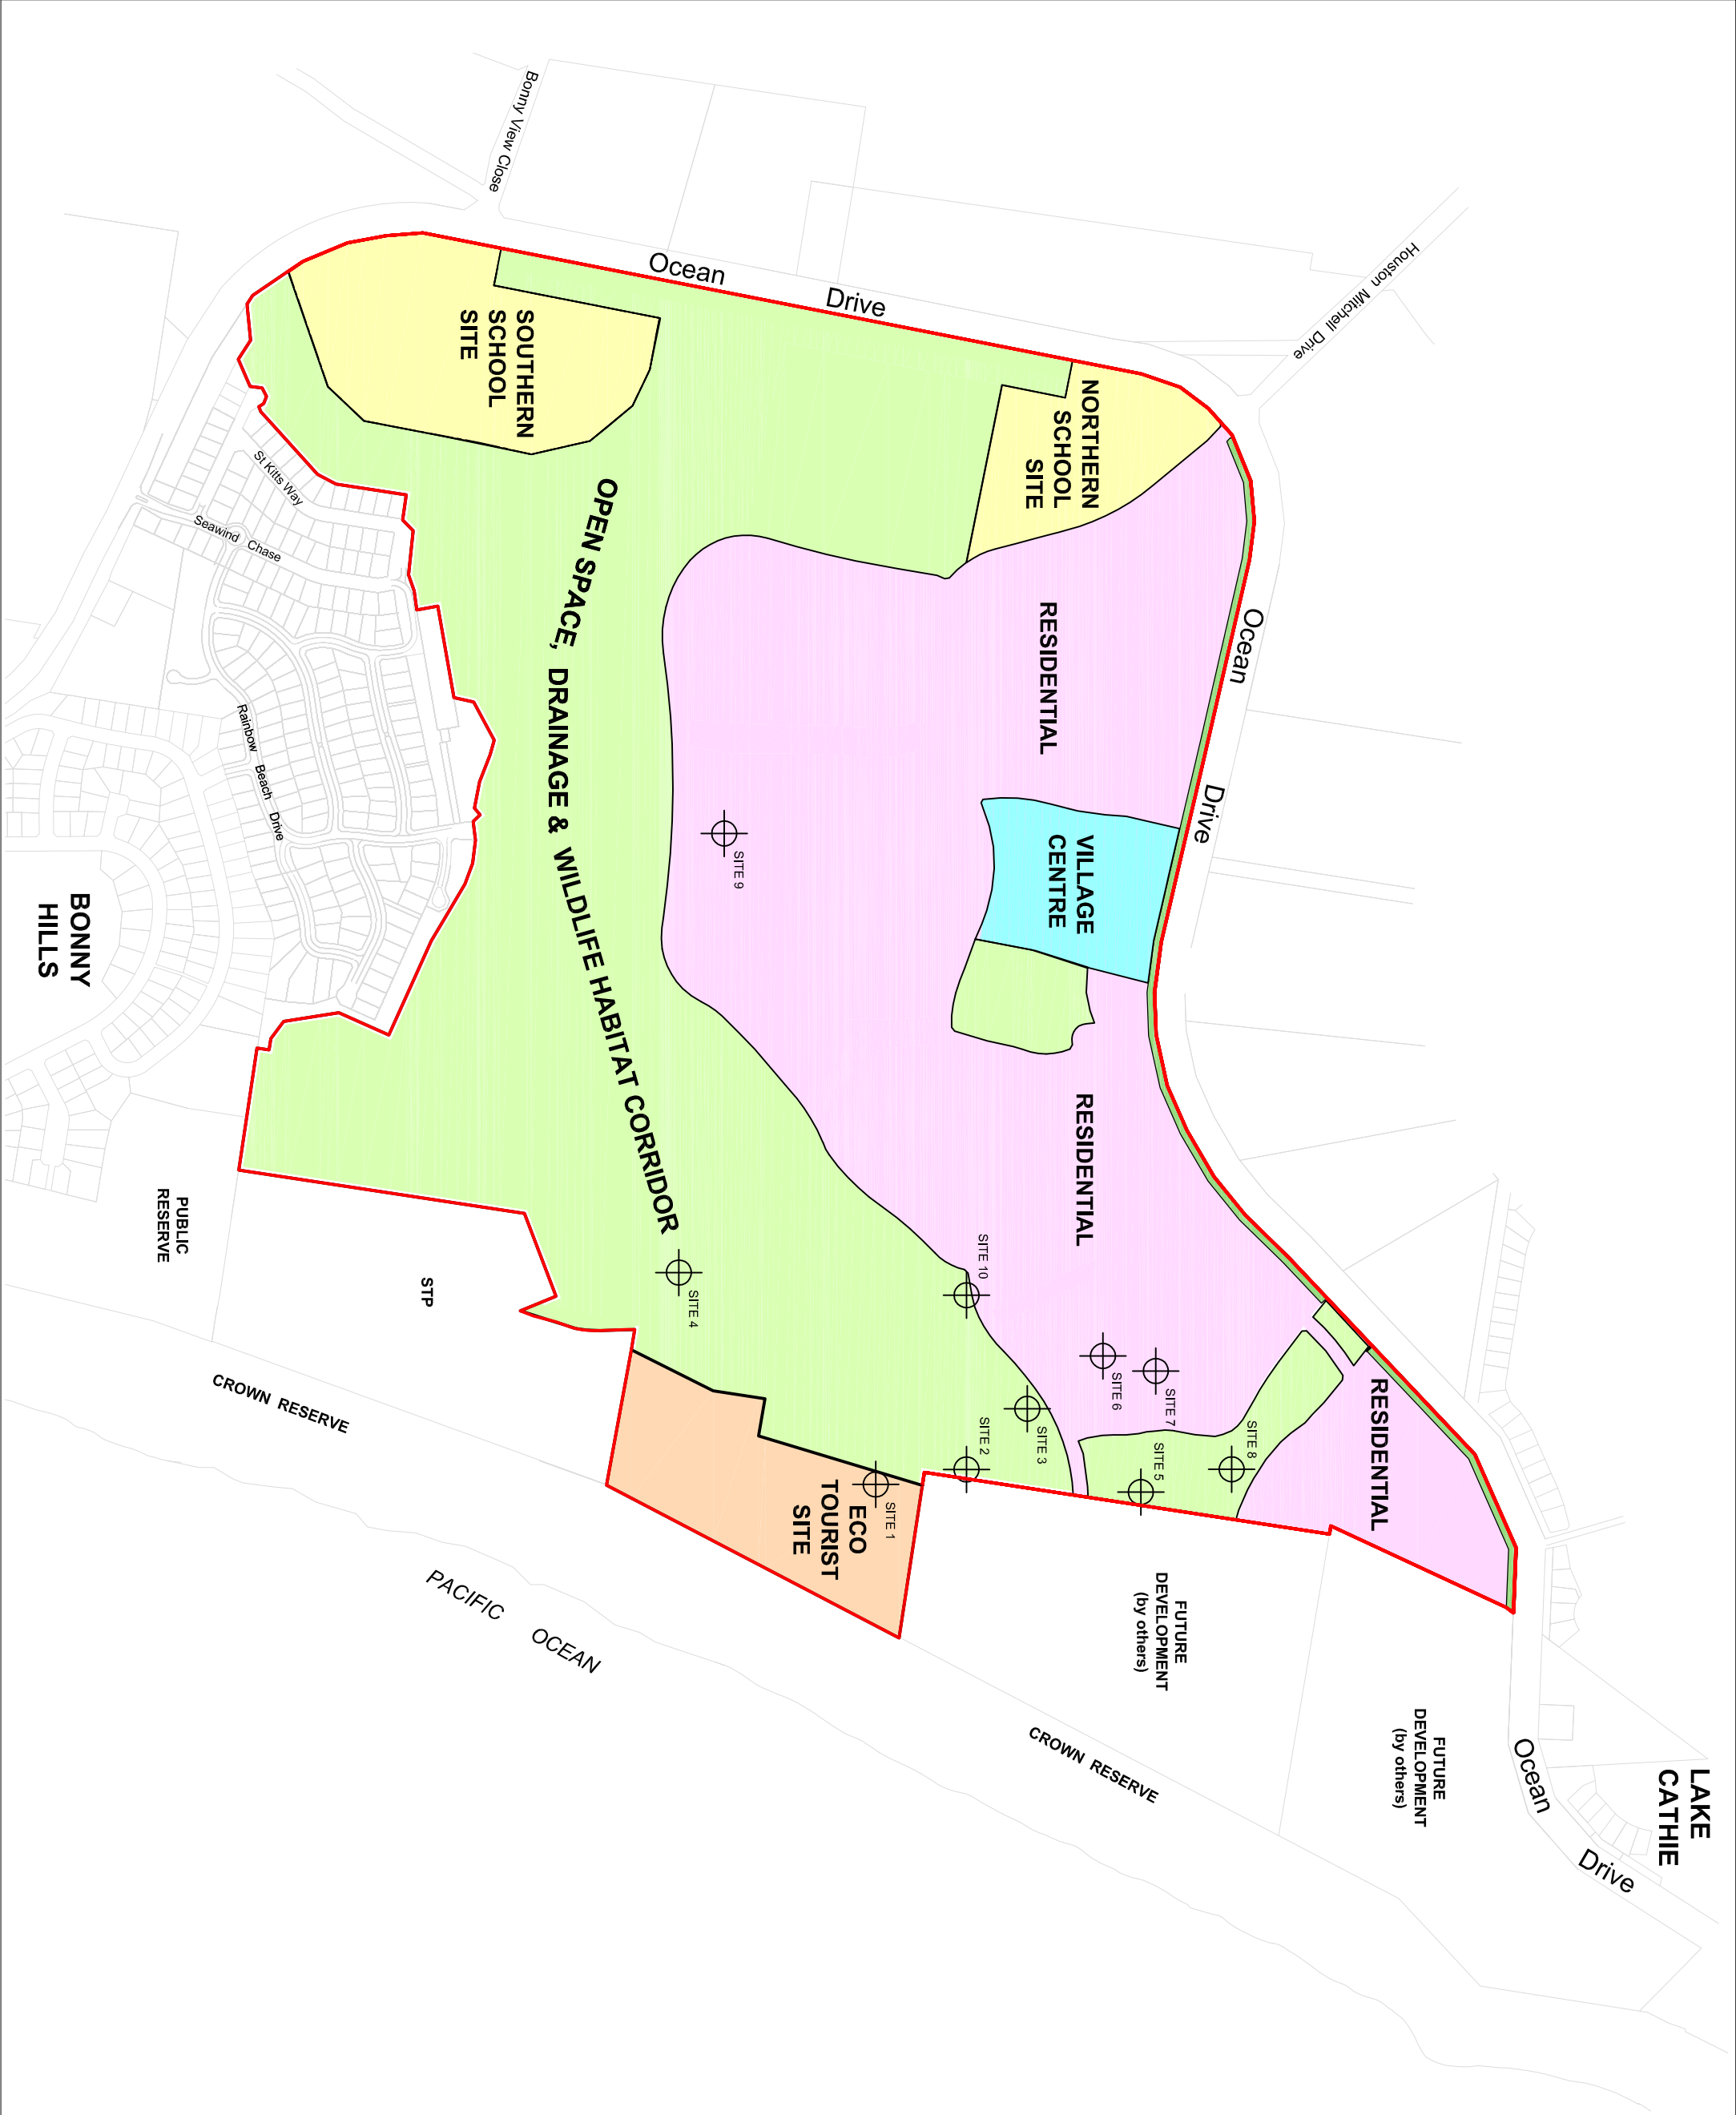


FIGURE 32

ABORIGINAL
ARCHAEOLOGICAL
SITE

ABORIGINAL
ARCHAEOLOGY
SITE 1
ABORIGINAL
ARCHAEOLOGICAL
SITE

- SUBJECT LAND
- OPEN SPACE/
DRAINAGE/WILDLIFE
HABITAT CORRIDOR
- RESIDENTIAL
- VILLAGE CENTRE
- SCHOOLS
- ECOTOURIST SITE

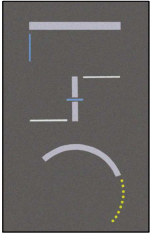

Luke and Company Pty Ltd

Rainbow Beach Estate
Concept Plan Application Set

Job. No. 4509:ND Dwnr. RM

SCALE:
1:8000@A3 1:4000@A1
The stated scale of this drawing may be altered by copying.
This scale should be verified prior to deriving measurements
from this drawing

