



FIGURE 5

PROPOSED
ROAD
HIERARCHY &
ACCESS

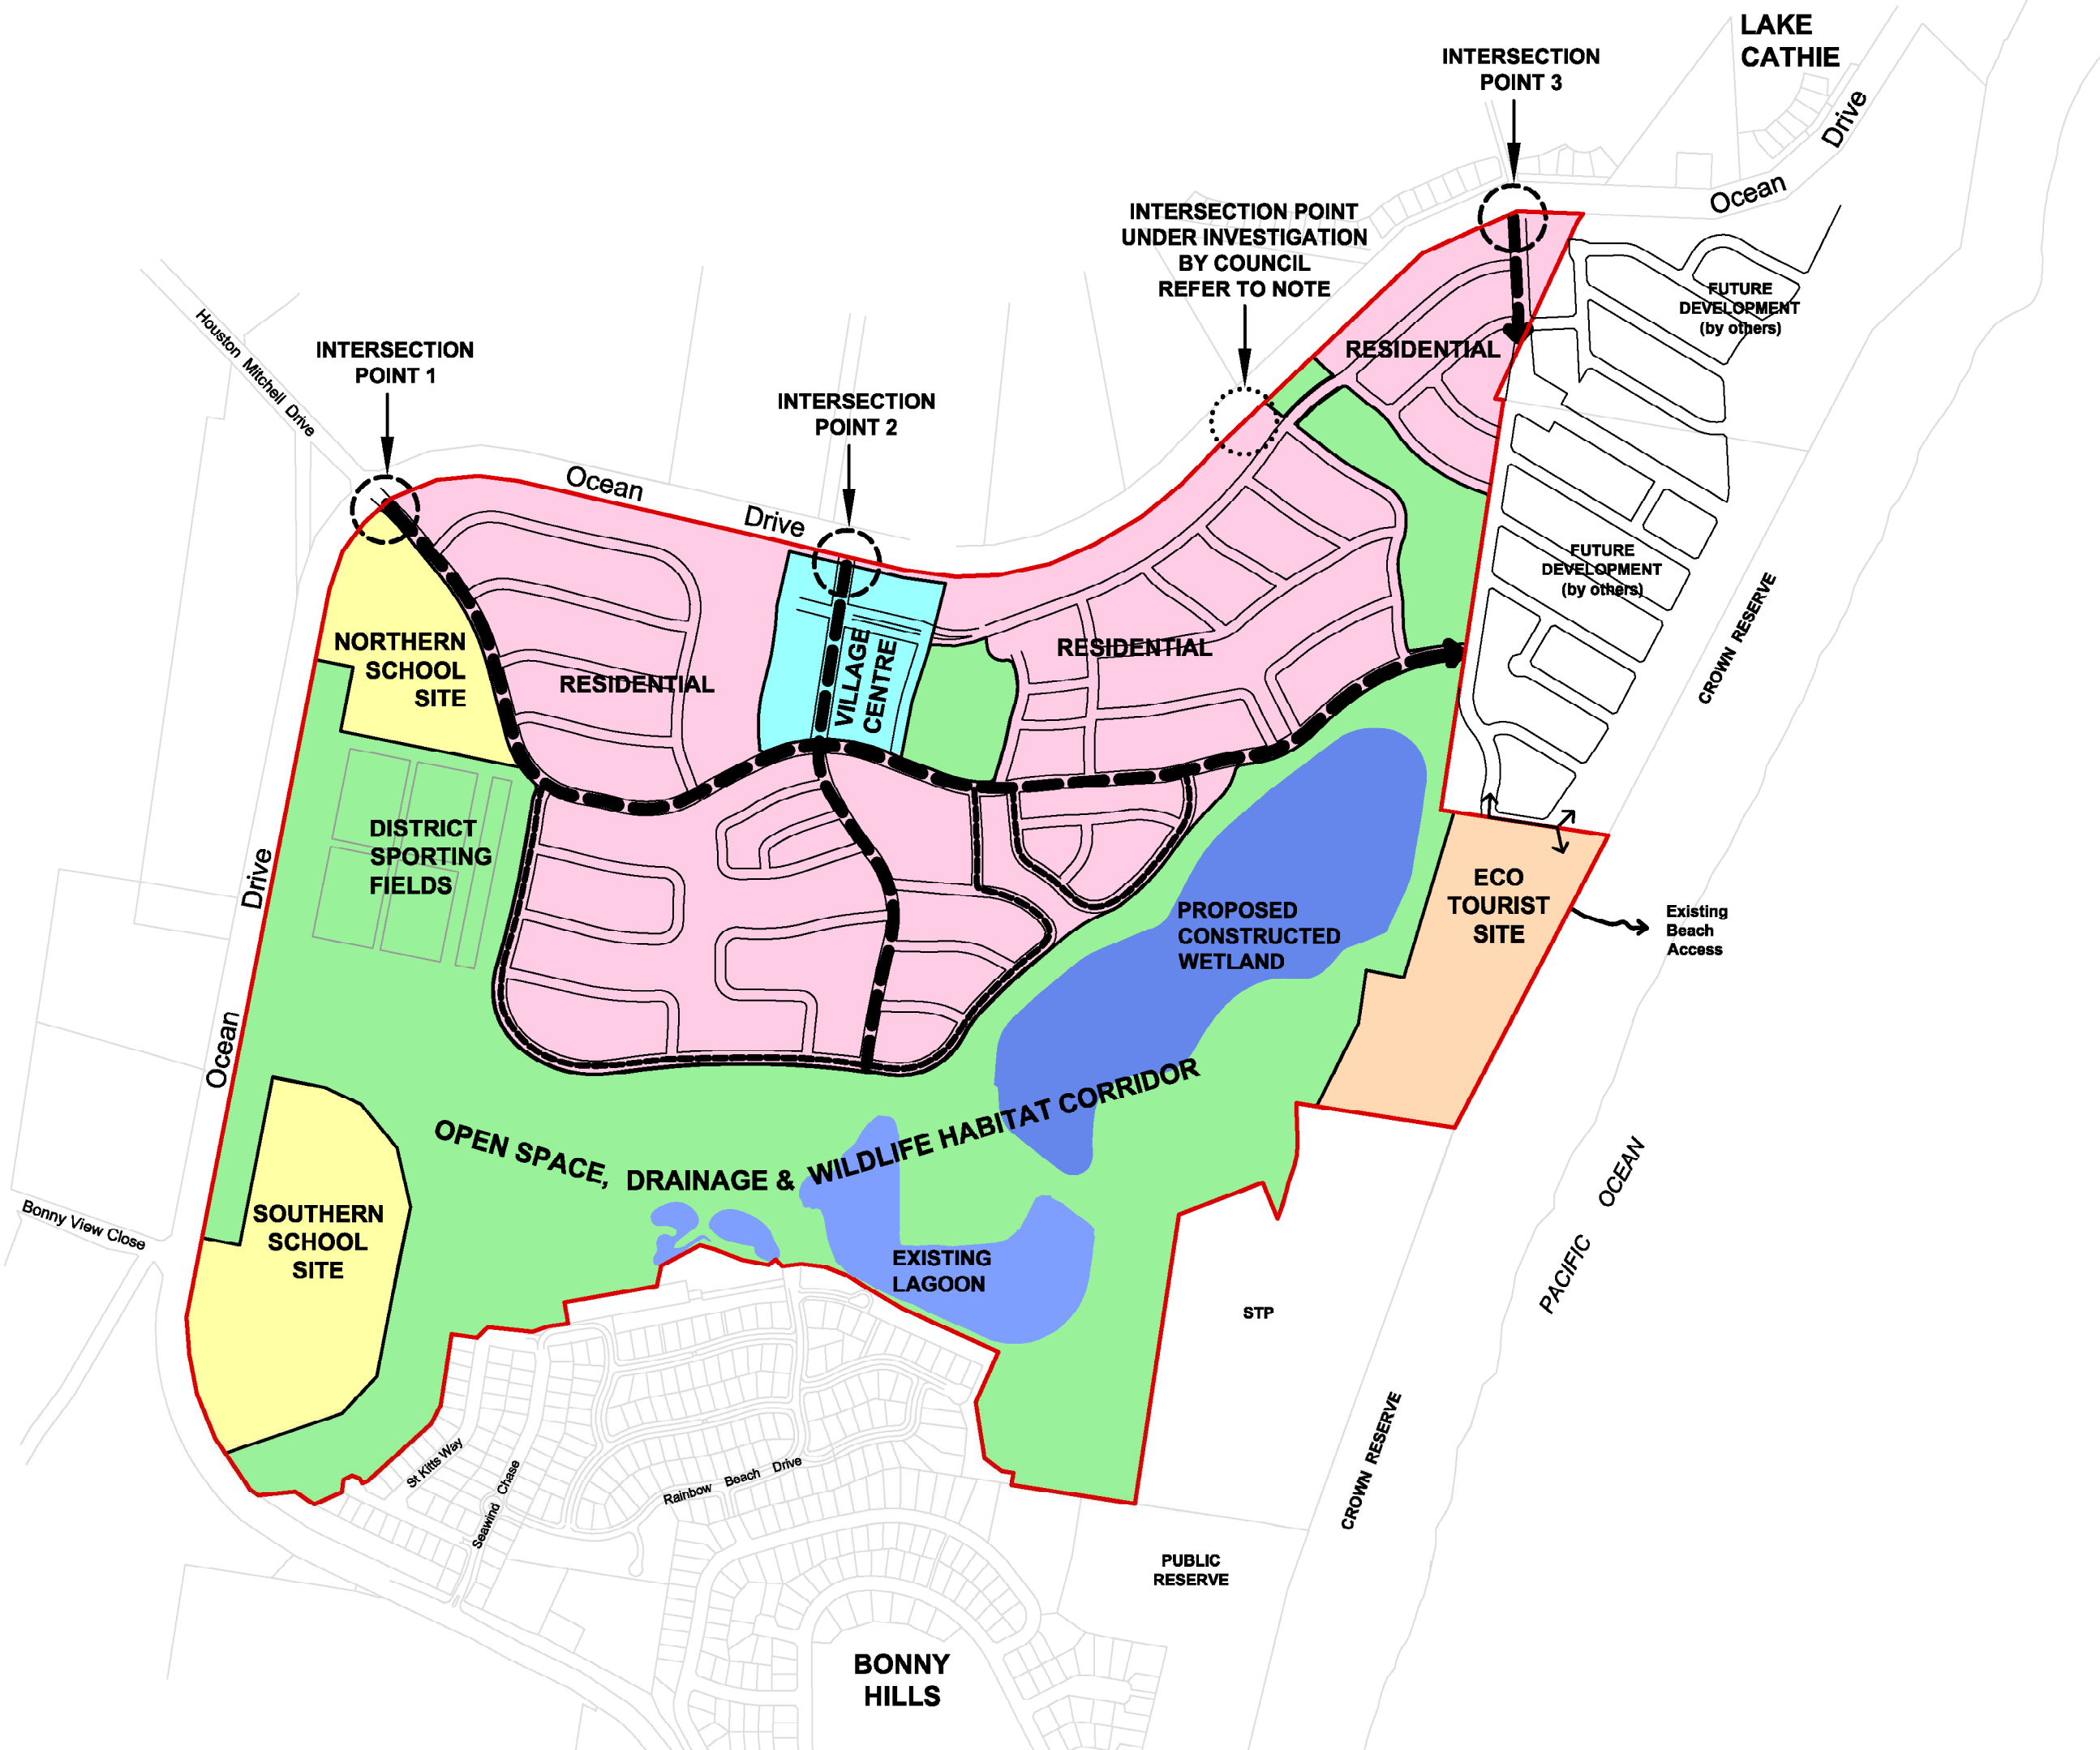

- SUBJECT LAND
- OPEN SPACE/
DRAINAGE/ WILDLIFE
HABITAT CORRIDOR
- RESIDENTIAL
- VILLAGE CENTRE
- SCHOOLS
- ECOTOURIST SITE
- INTERSECTION
POINT
- INTERSECTION
POINT UNDER
INVESTIGATION BY
COUNCIL TO
PROVIDE ACCESS TO
LANDS ON NORTH OF
OCEAN DRIVE
- PROPOSED
COLLECTOR ROADS
- PROPOSED
PERIMETER ROADS

Rainbow Beach Estate
Concept Plan Application Set
Job. No. 4509:ND Dwn: RM

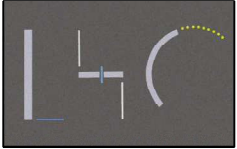

Luke and Company Pty Ltd

Scale:
1:8000@A3 1:4000@A1
The stated scale of this drawing may be altered by copying.
The scale should be verified prior to deriving measurements
from this drawing

0 20 40 100 200 400(M)