



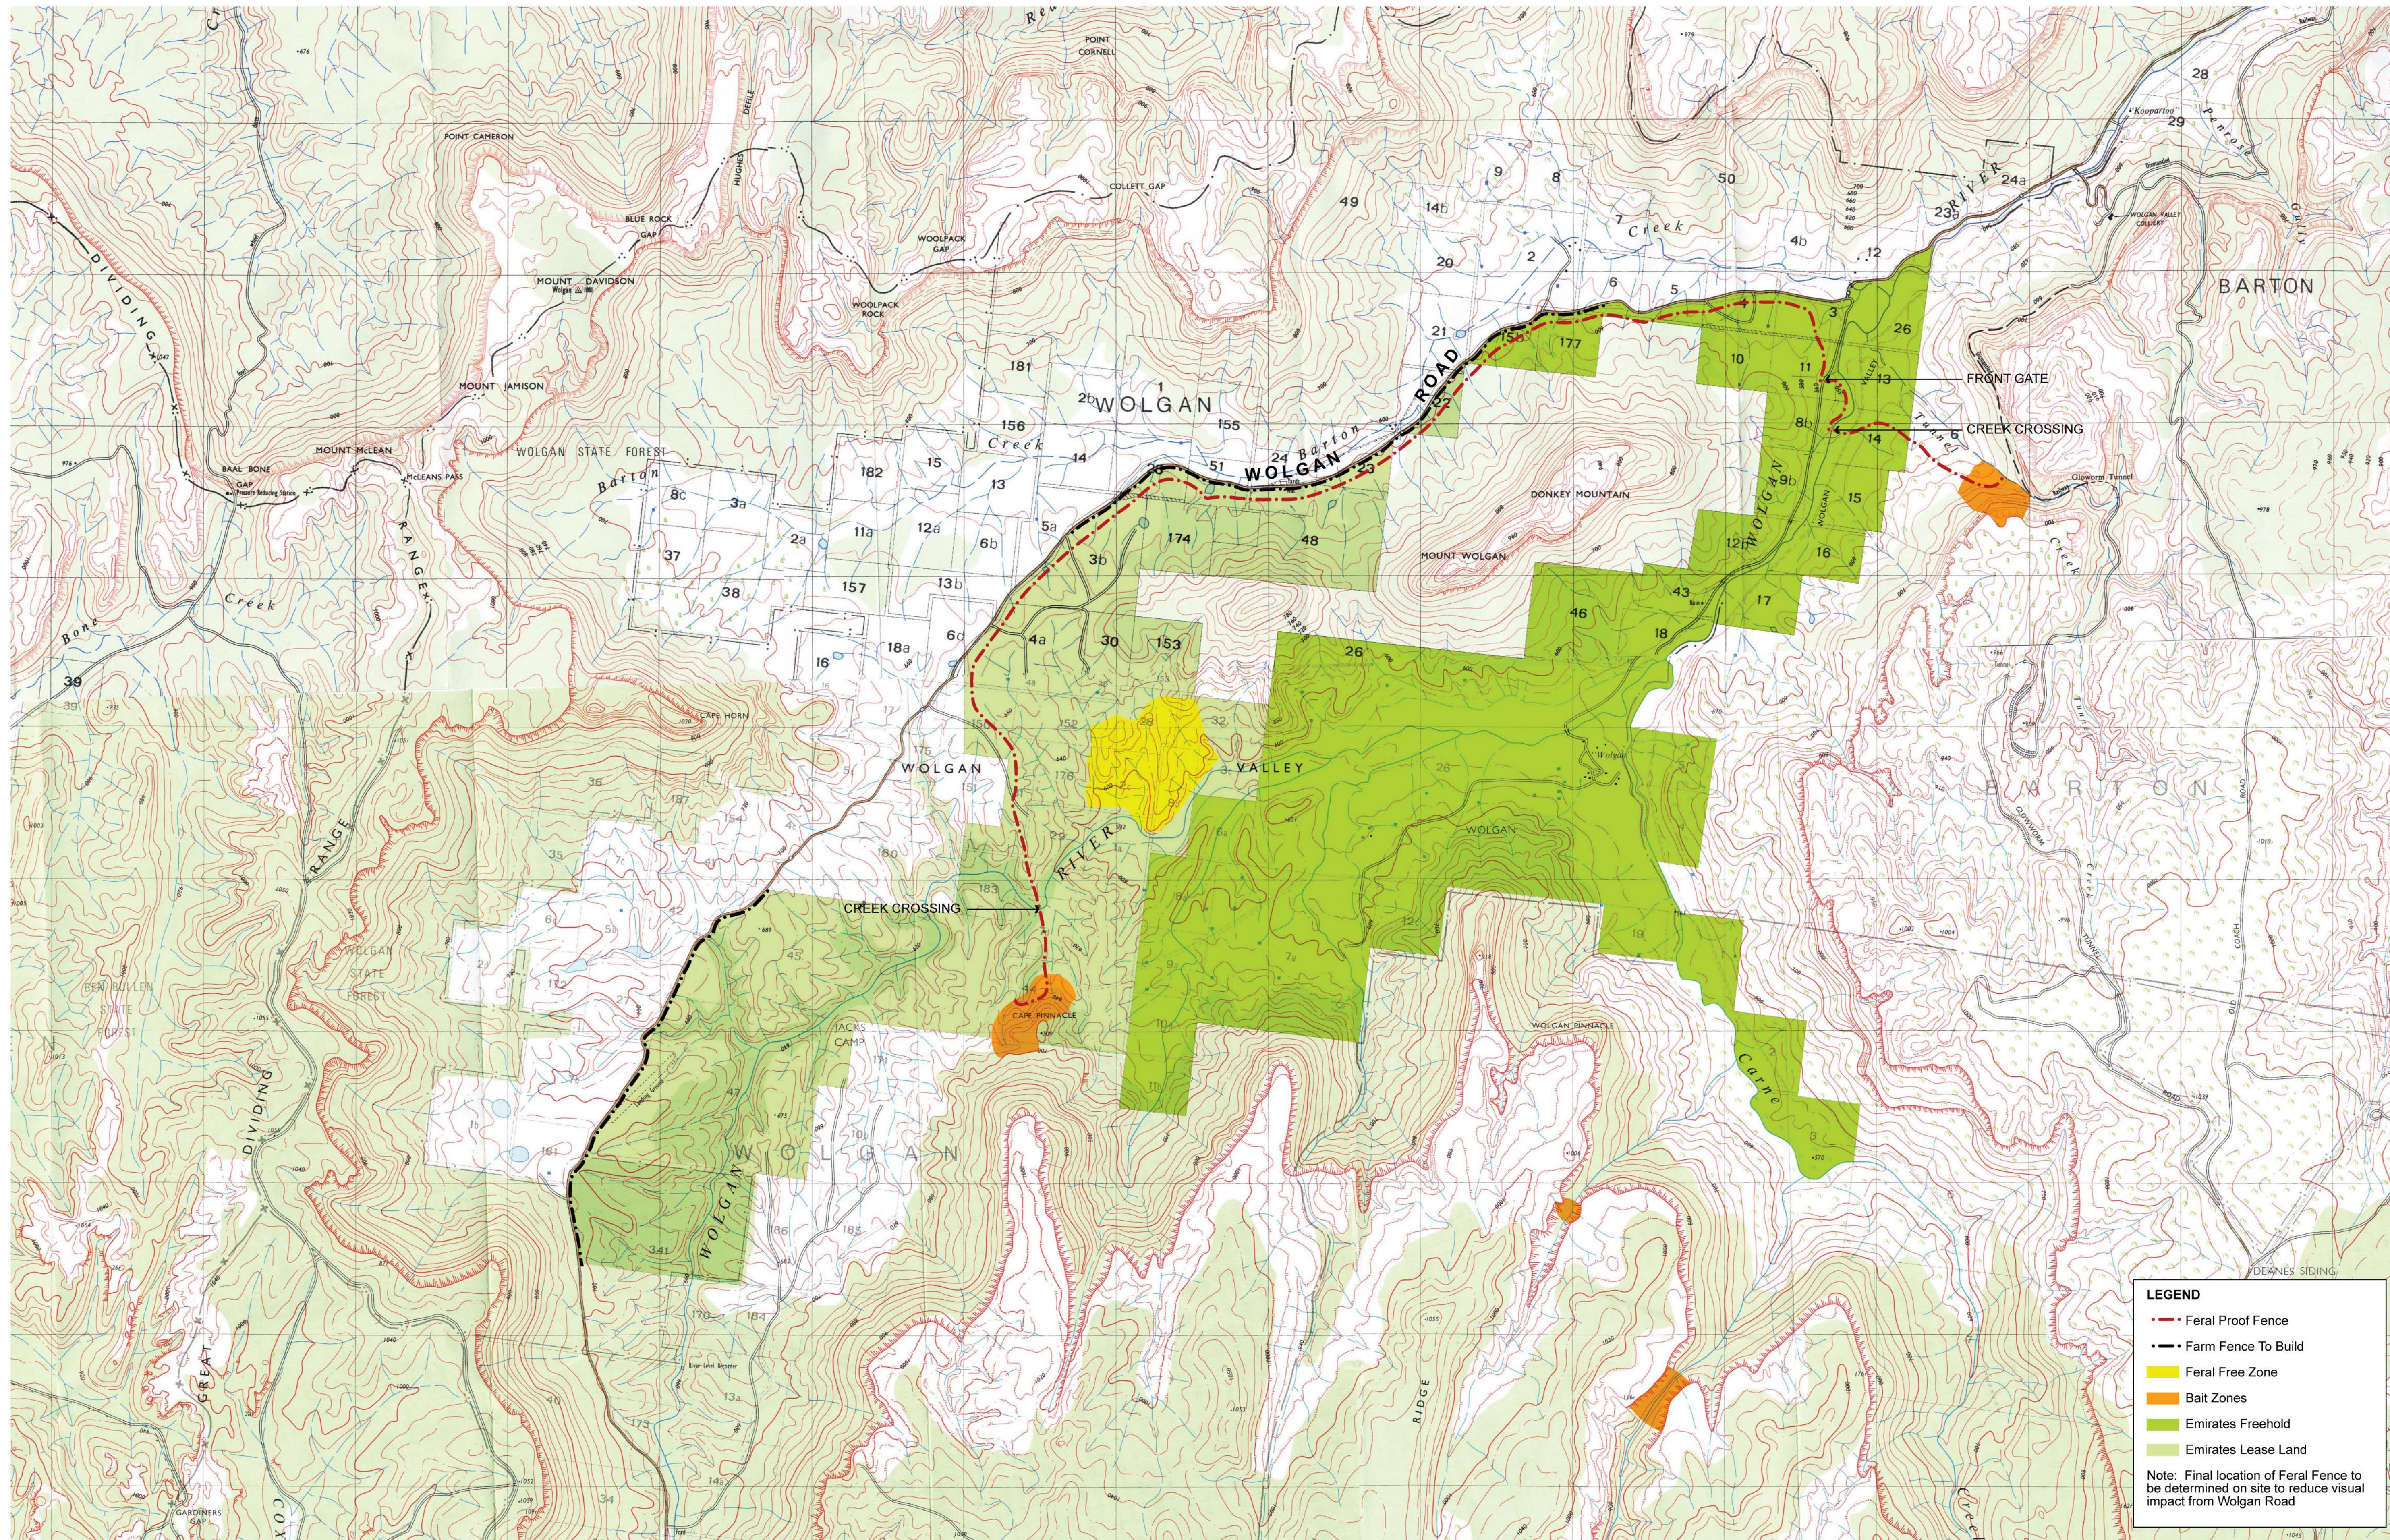

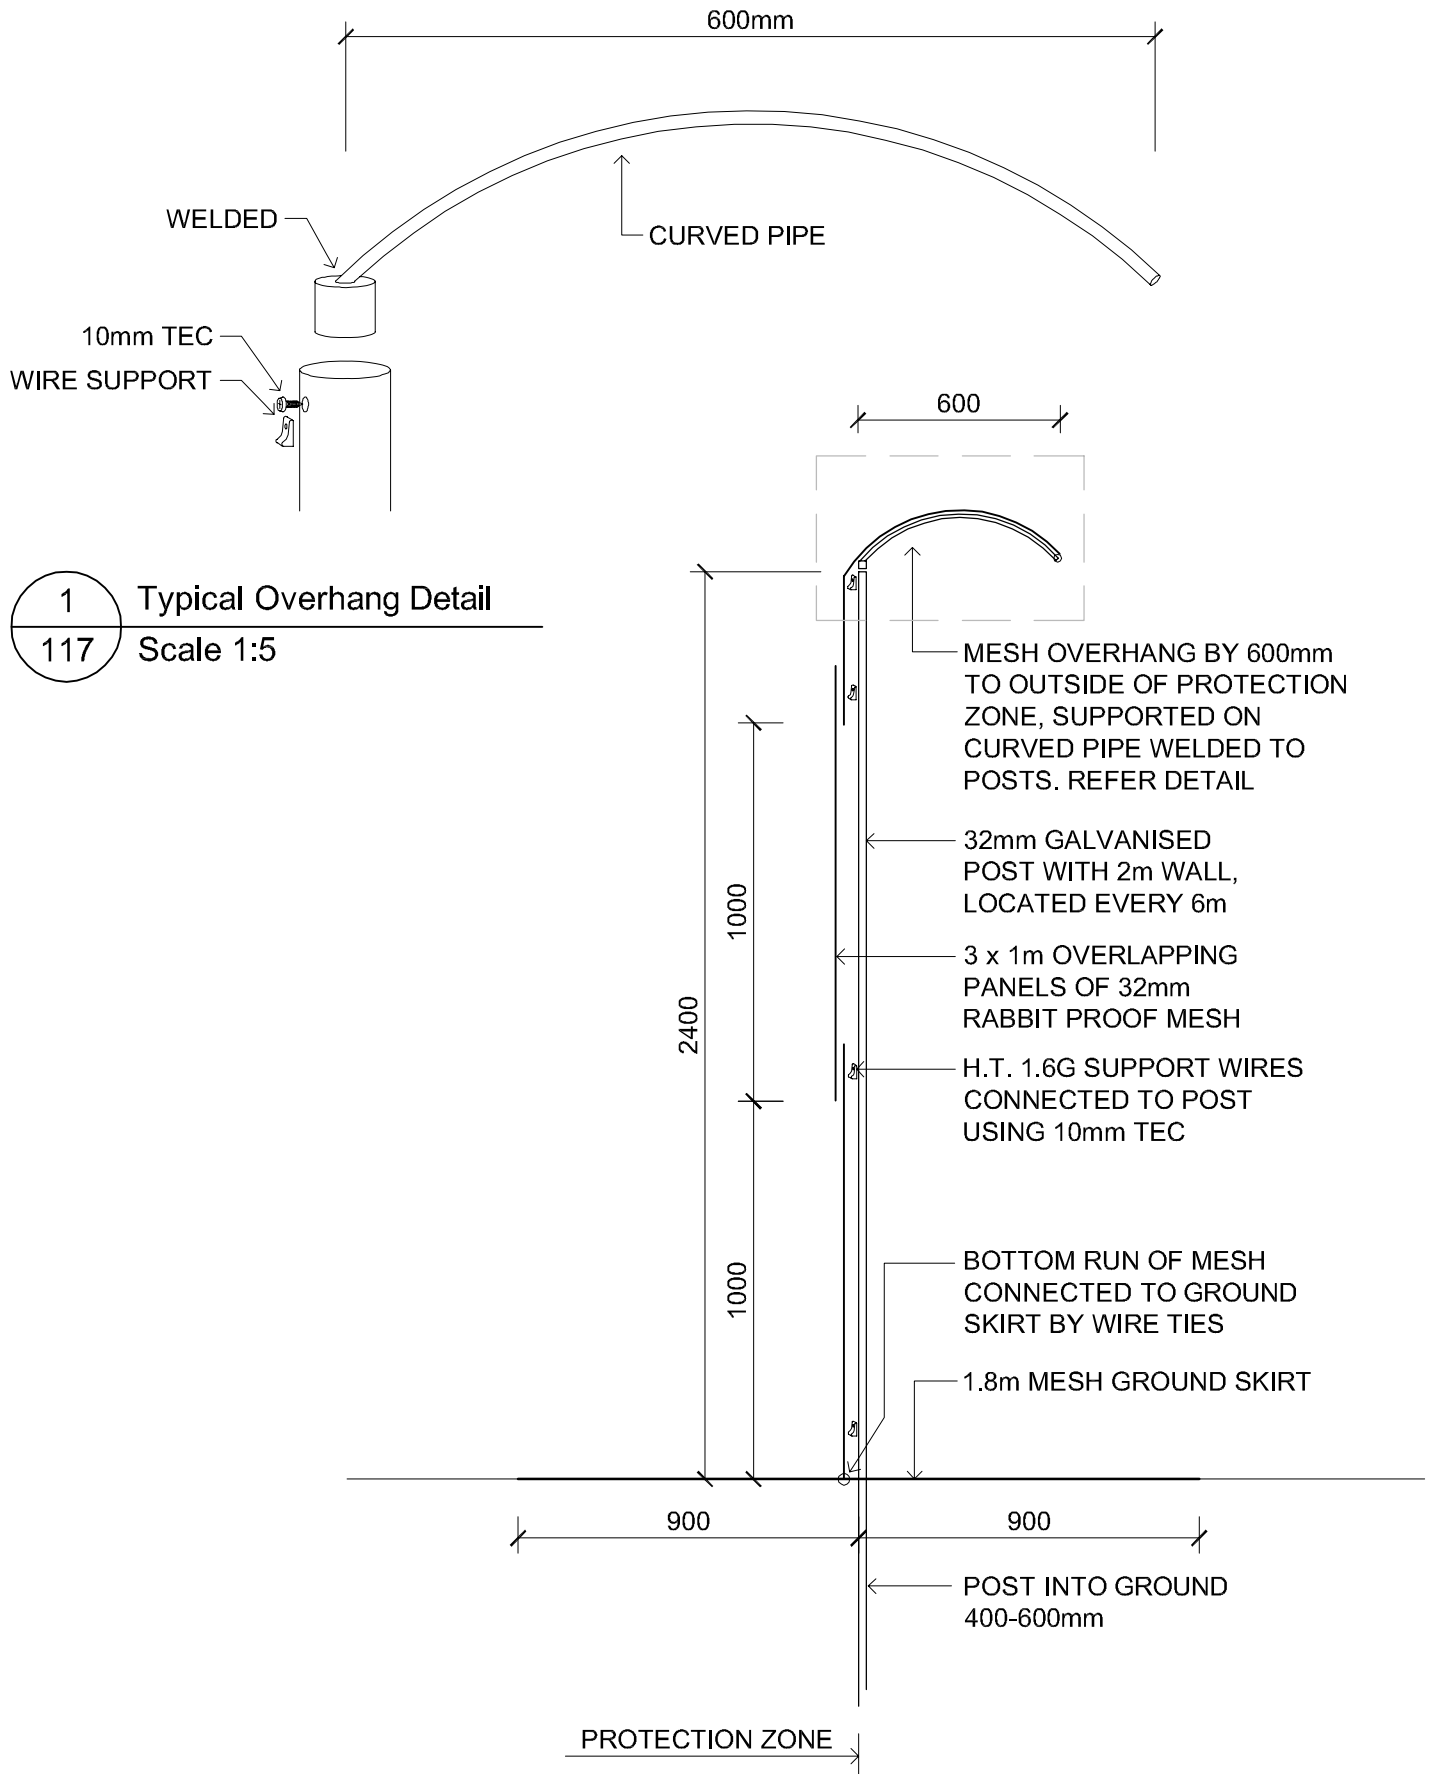


2


117

Typical Fence Detail


Scale 1:20

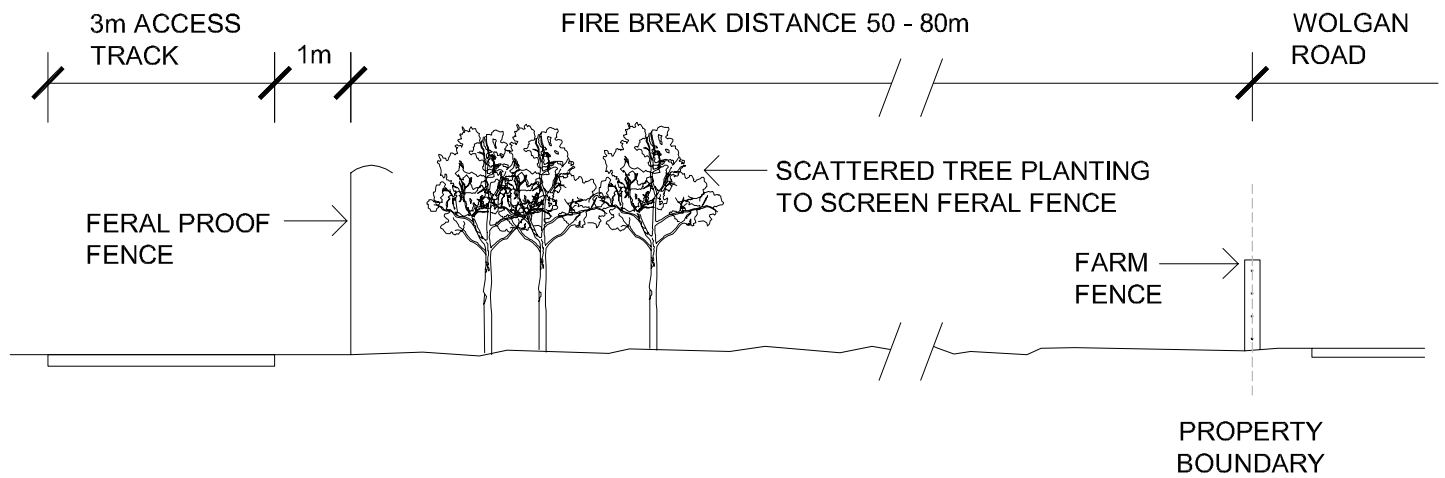

1 Typical Location Section
118 Scale 1:100

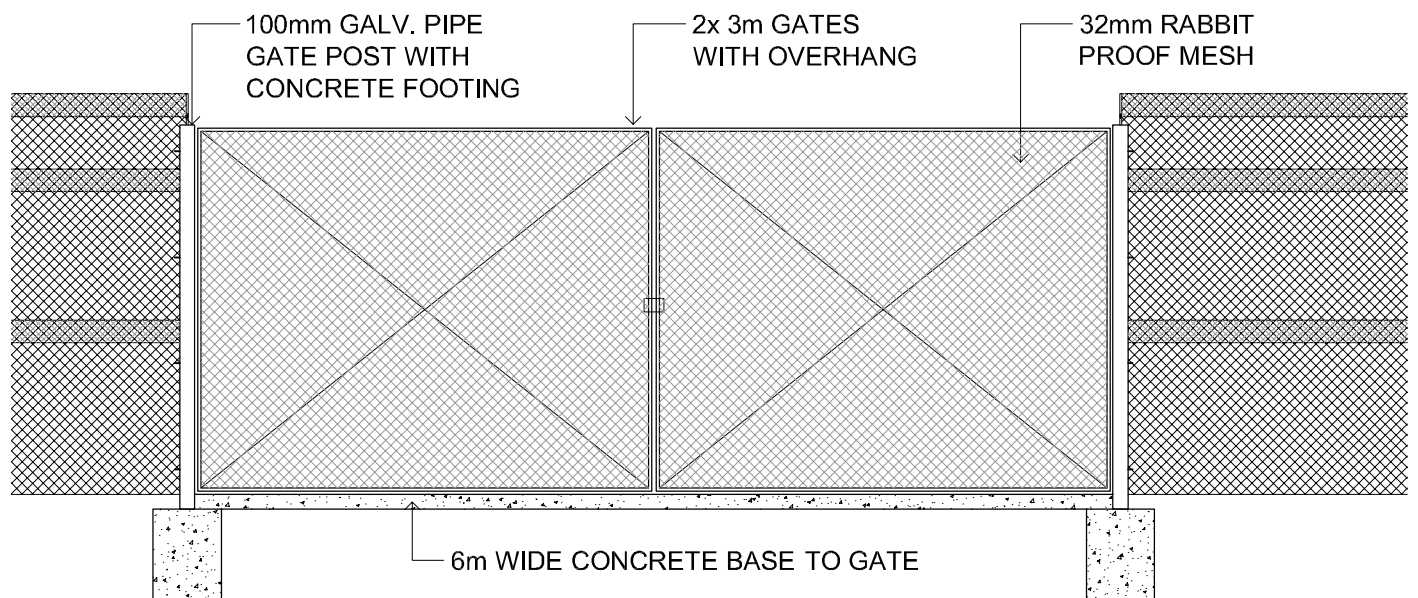

2 Typical Access Gates
118 Scale 1:50

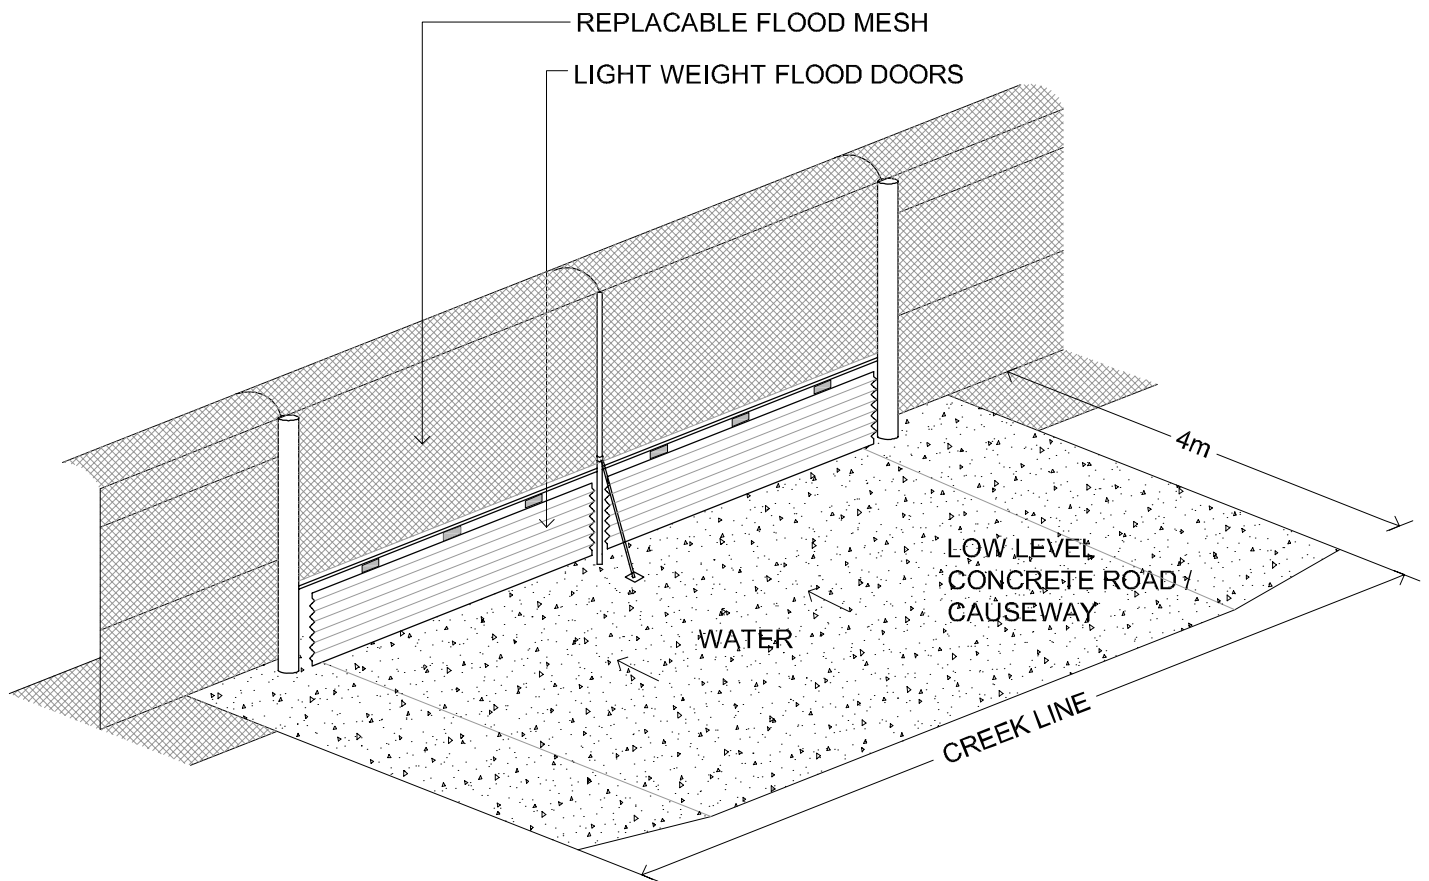

1 Typical River Crossing Detail
119 NTS