

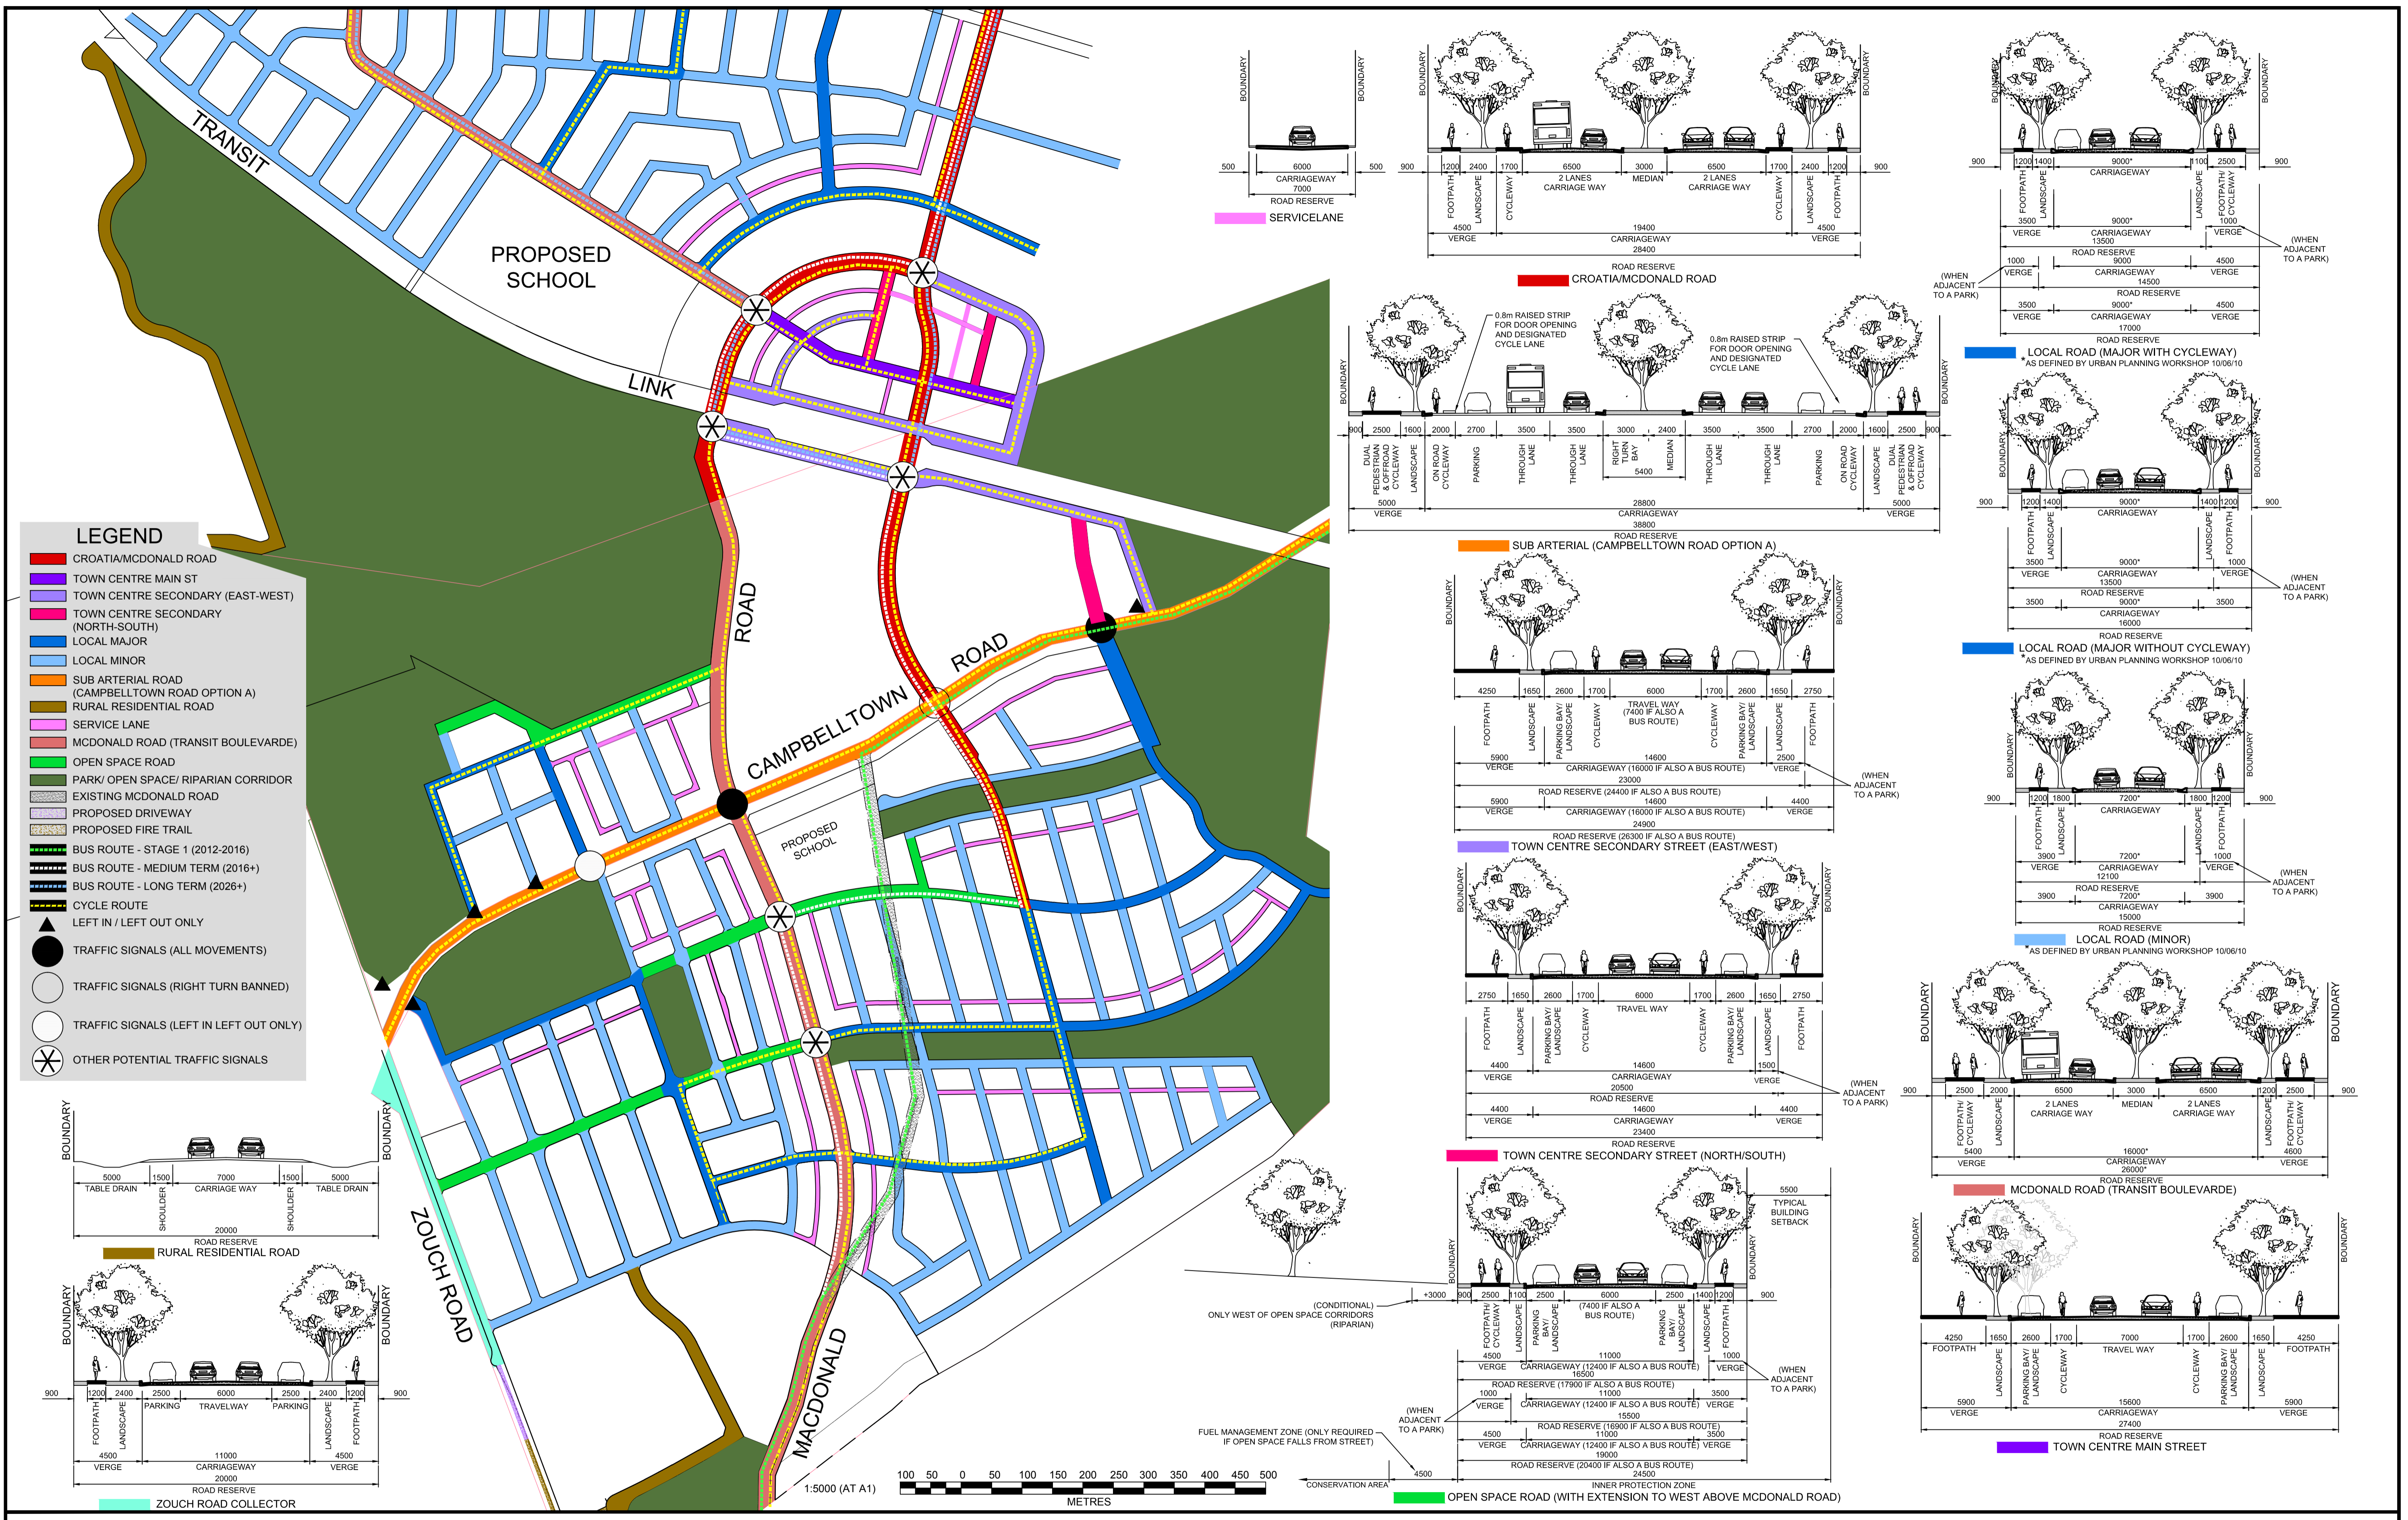
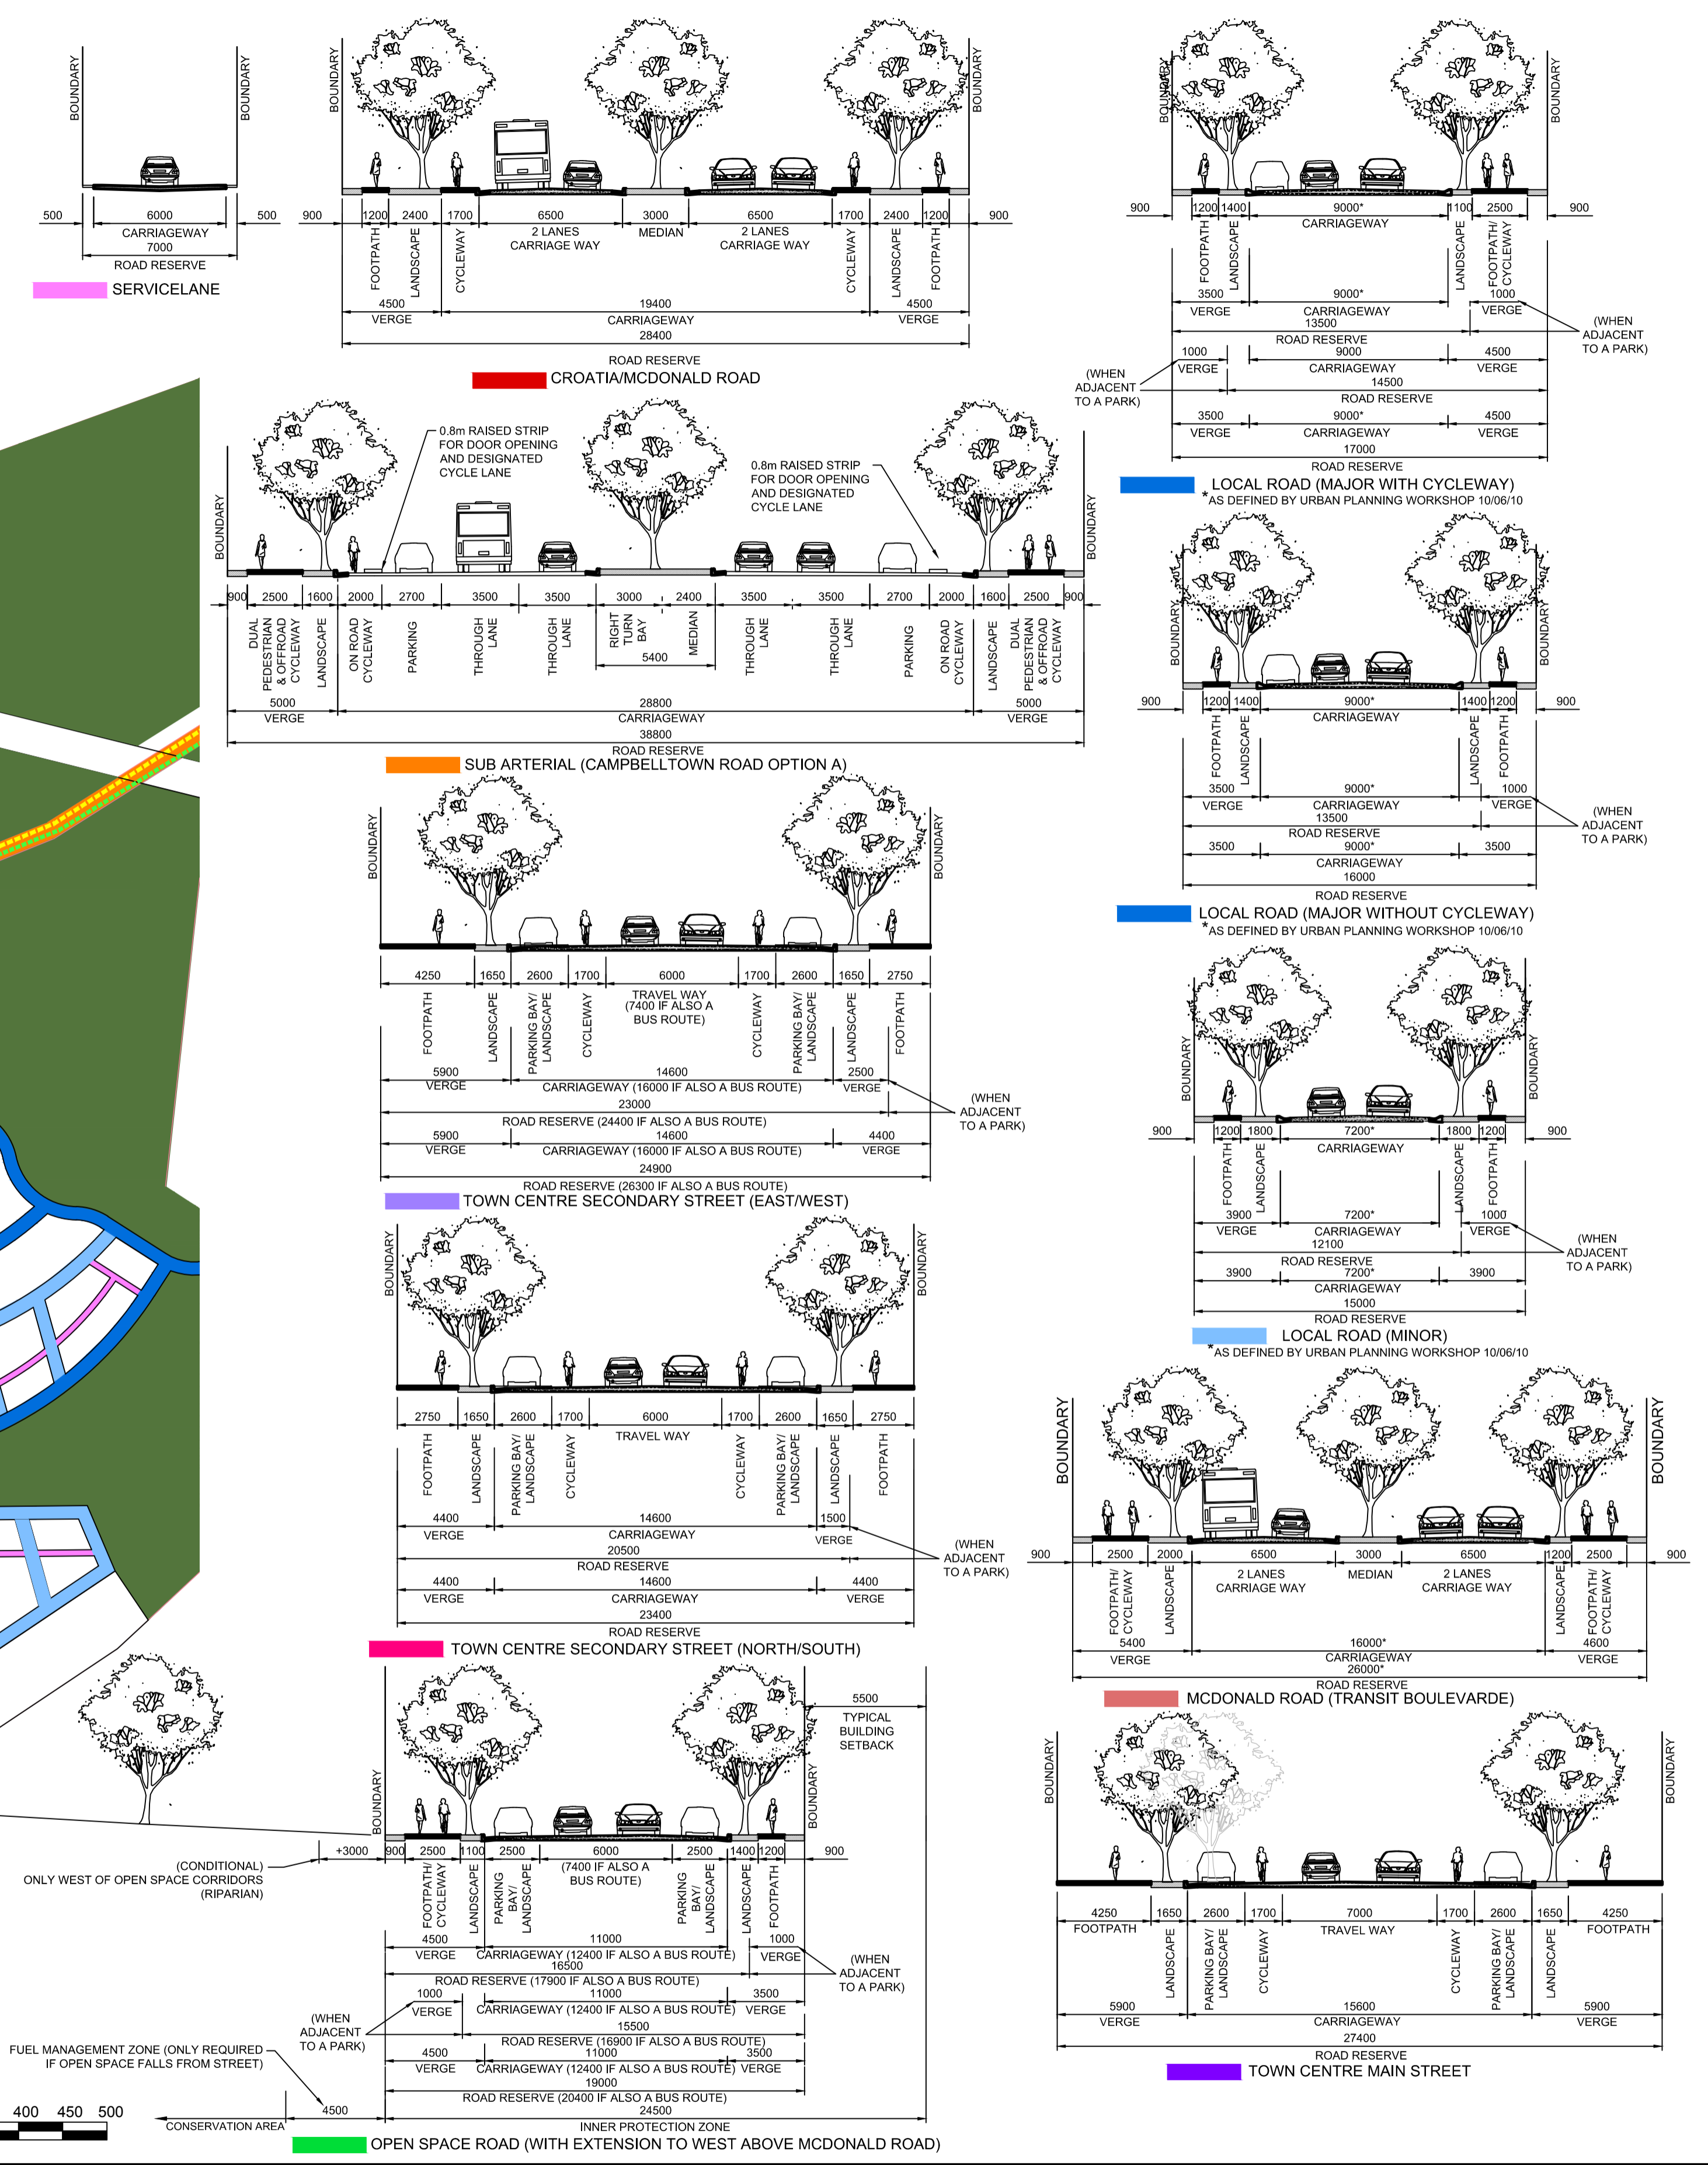


Plotfile: 27 Aug 2010 11:46:06 AM File Name: J:\9015\DK - Concept Sketch Designs\9015\SK59.dwg

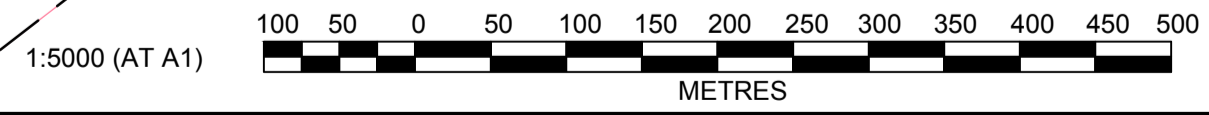

- LEGEND**
- █ CROATIA/MCDONALD ROAD
 - █ TOWN CENTRE MAIN ST
 - █ TOWN CENTRE SECONDARY (EAST-WEST)
 - █ TOWN CENTRE SECONDARY (NORTH-SOUTH)
 - █ LOCAL MAJOR
 - █ LOCAL MINOR
 - █ SUB ARTERIAL ROAD (CAMPBELLTOWN ROAD OPTION A)
 - █ RURAL RESIDENTIAL ROAD
 - █ SERVICE LANE
 - █ MCDONALD ROAD (TRANSIT BOULEVARDE)
 - █ OPEN SPACE ROAD
 - █ PARK/ OPEN SPACE/ RIPARIAN CORRIDOR
 - █ EXISTING MCDONALD ROAD
 - █ PROPOSED DRIVEWAY
 - █ PROPOSED FIRE TRAIL
 - █ BUS ROUTE - STAGE 1 (2012-2016)
 - █ BUS ROUTE - MEDIUM TERM (2016+)
 - █ BUS ROUTE - LONG TERM (2026+)
 - █ CYCLE ROUTE
 - ▲ LEFT IN / LEFT OUT ONLY
 - TRAFFIC SIGNALS (ALL MOVEMENTS)
 - TRAFFIC SIGNALS (RIGHT TURN BANNED)
 - TRAFFIC SIGNALS (LEFT IN LEFT OUT ONLY)
 - ⊗ OTHER POTENTIAL TRAFFIC SIGNALS









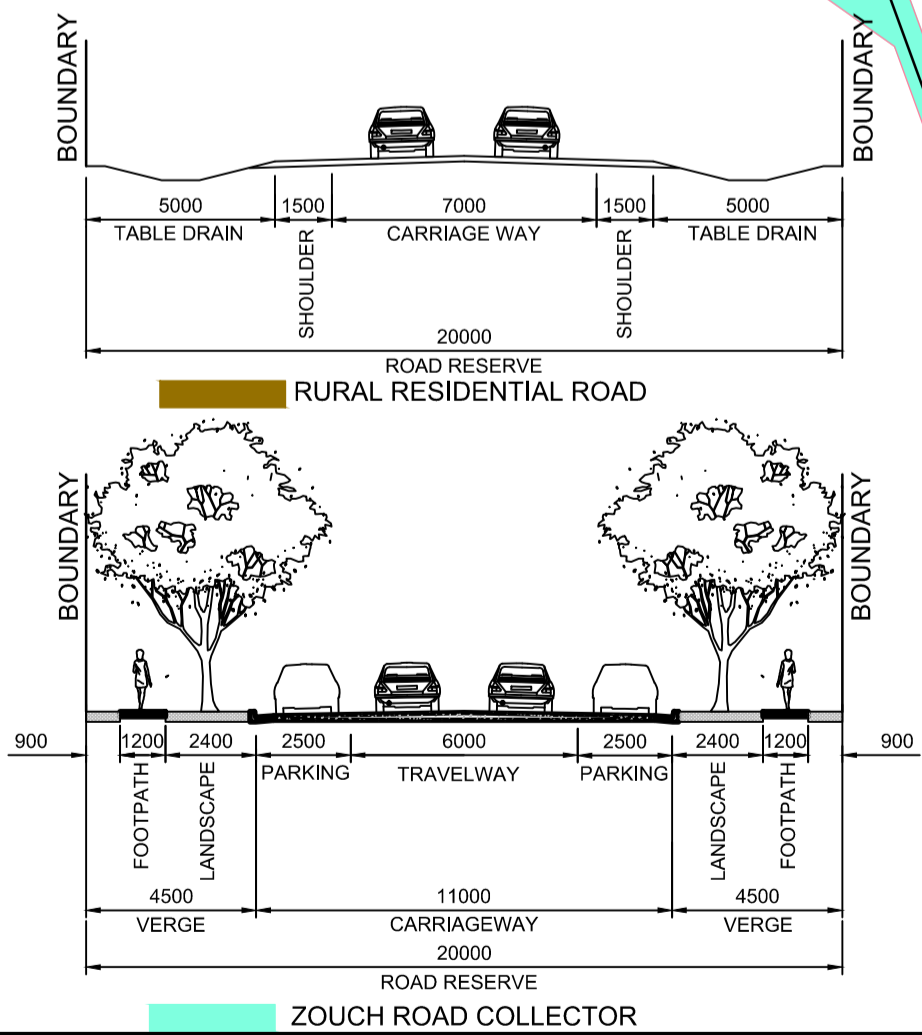


EDMONDSON PARK SOUTH - PART 3A - CONCEPT PLAN APPLICATION

PROPOSED ROAD CROSS SECTIONS AND HIERARCHY PLAN

J. WYNDHAM PRINCE

Plotfile: 27 Aug 2010 11:51:27 AM File Name: J:\9015\DISK - Concept Sketch Designs\9015SK18C.dwg

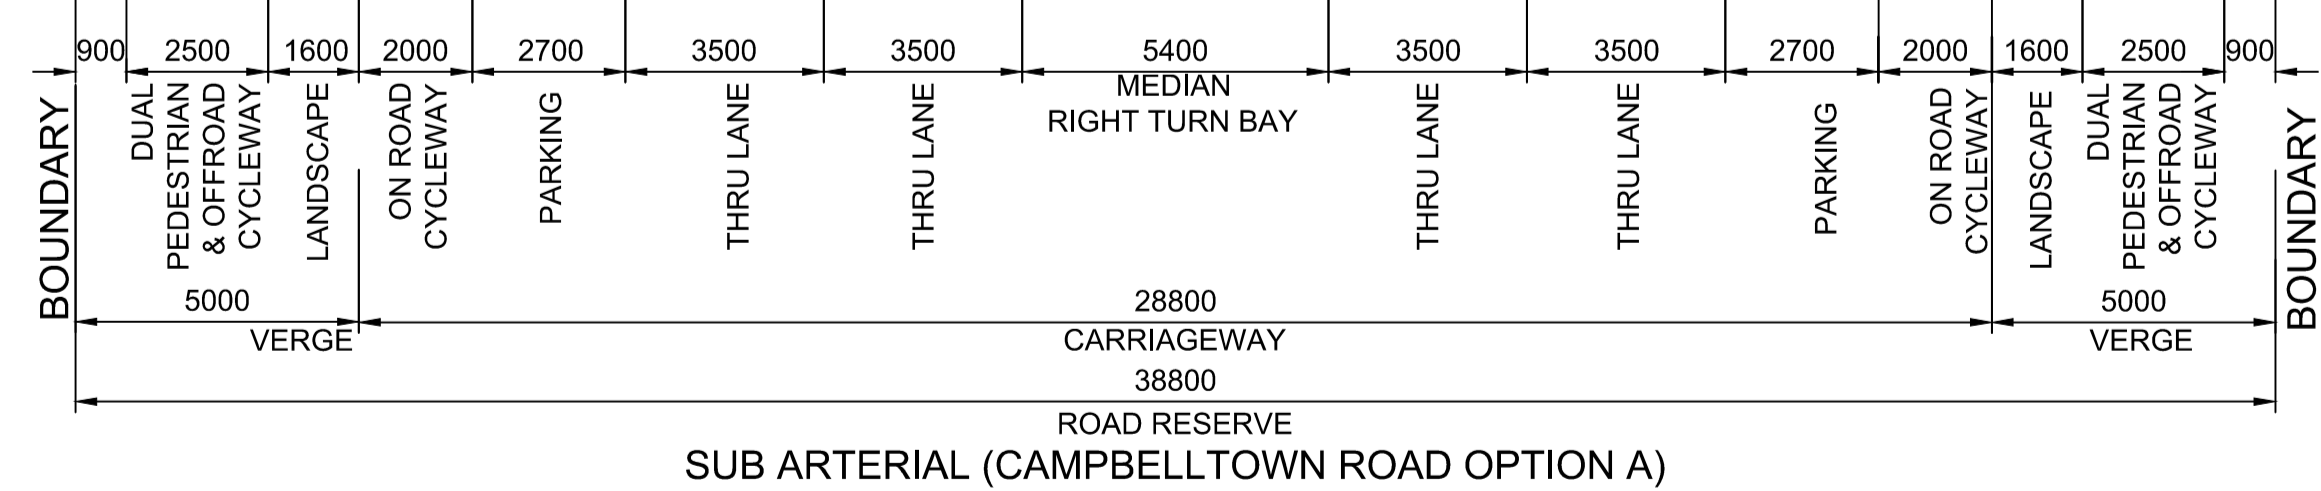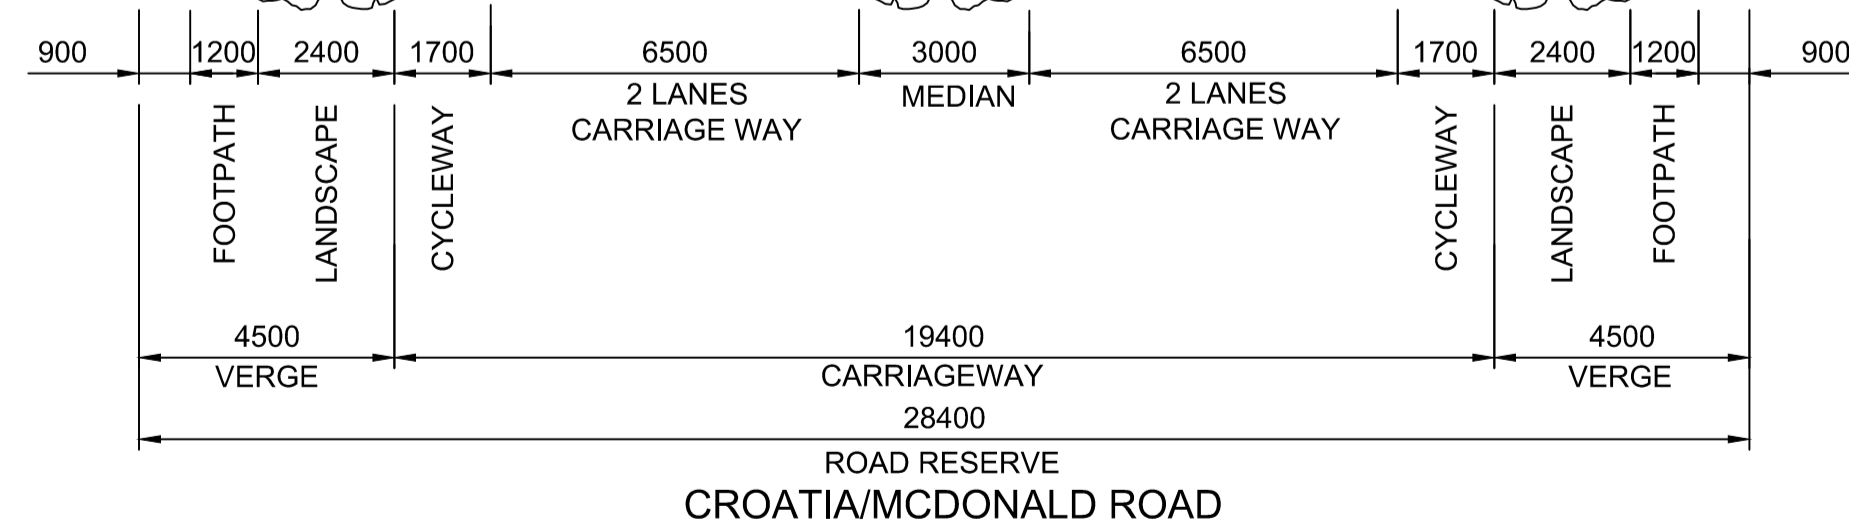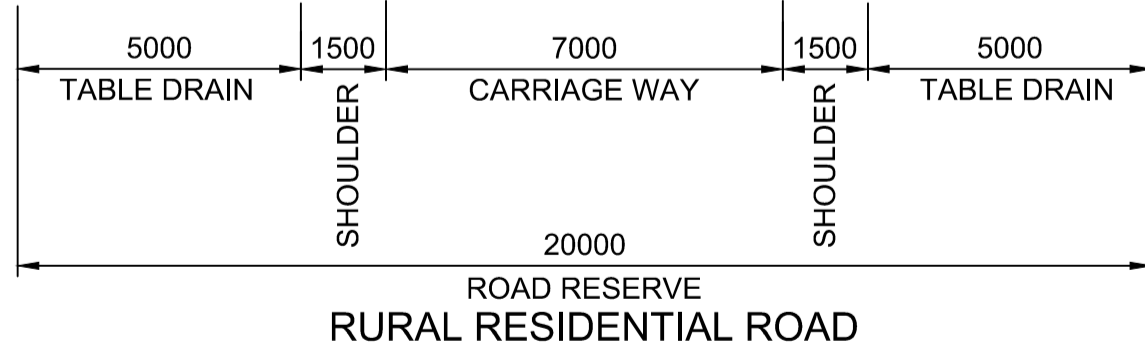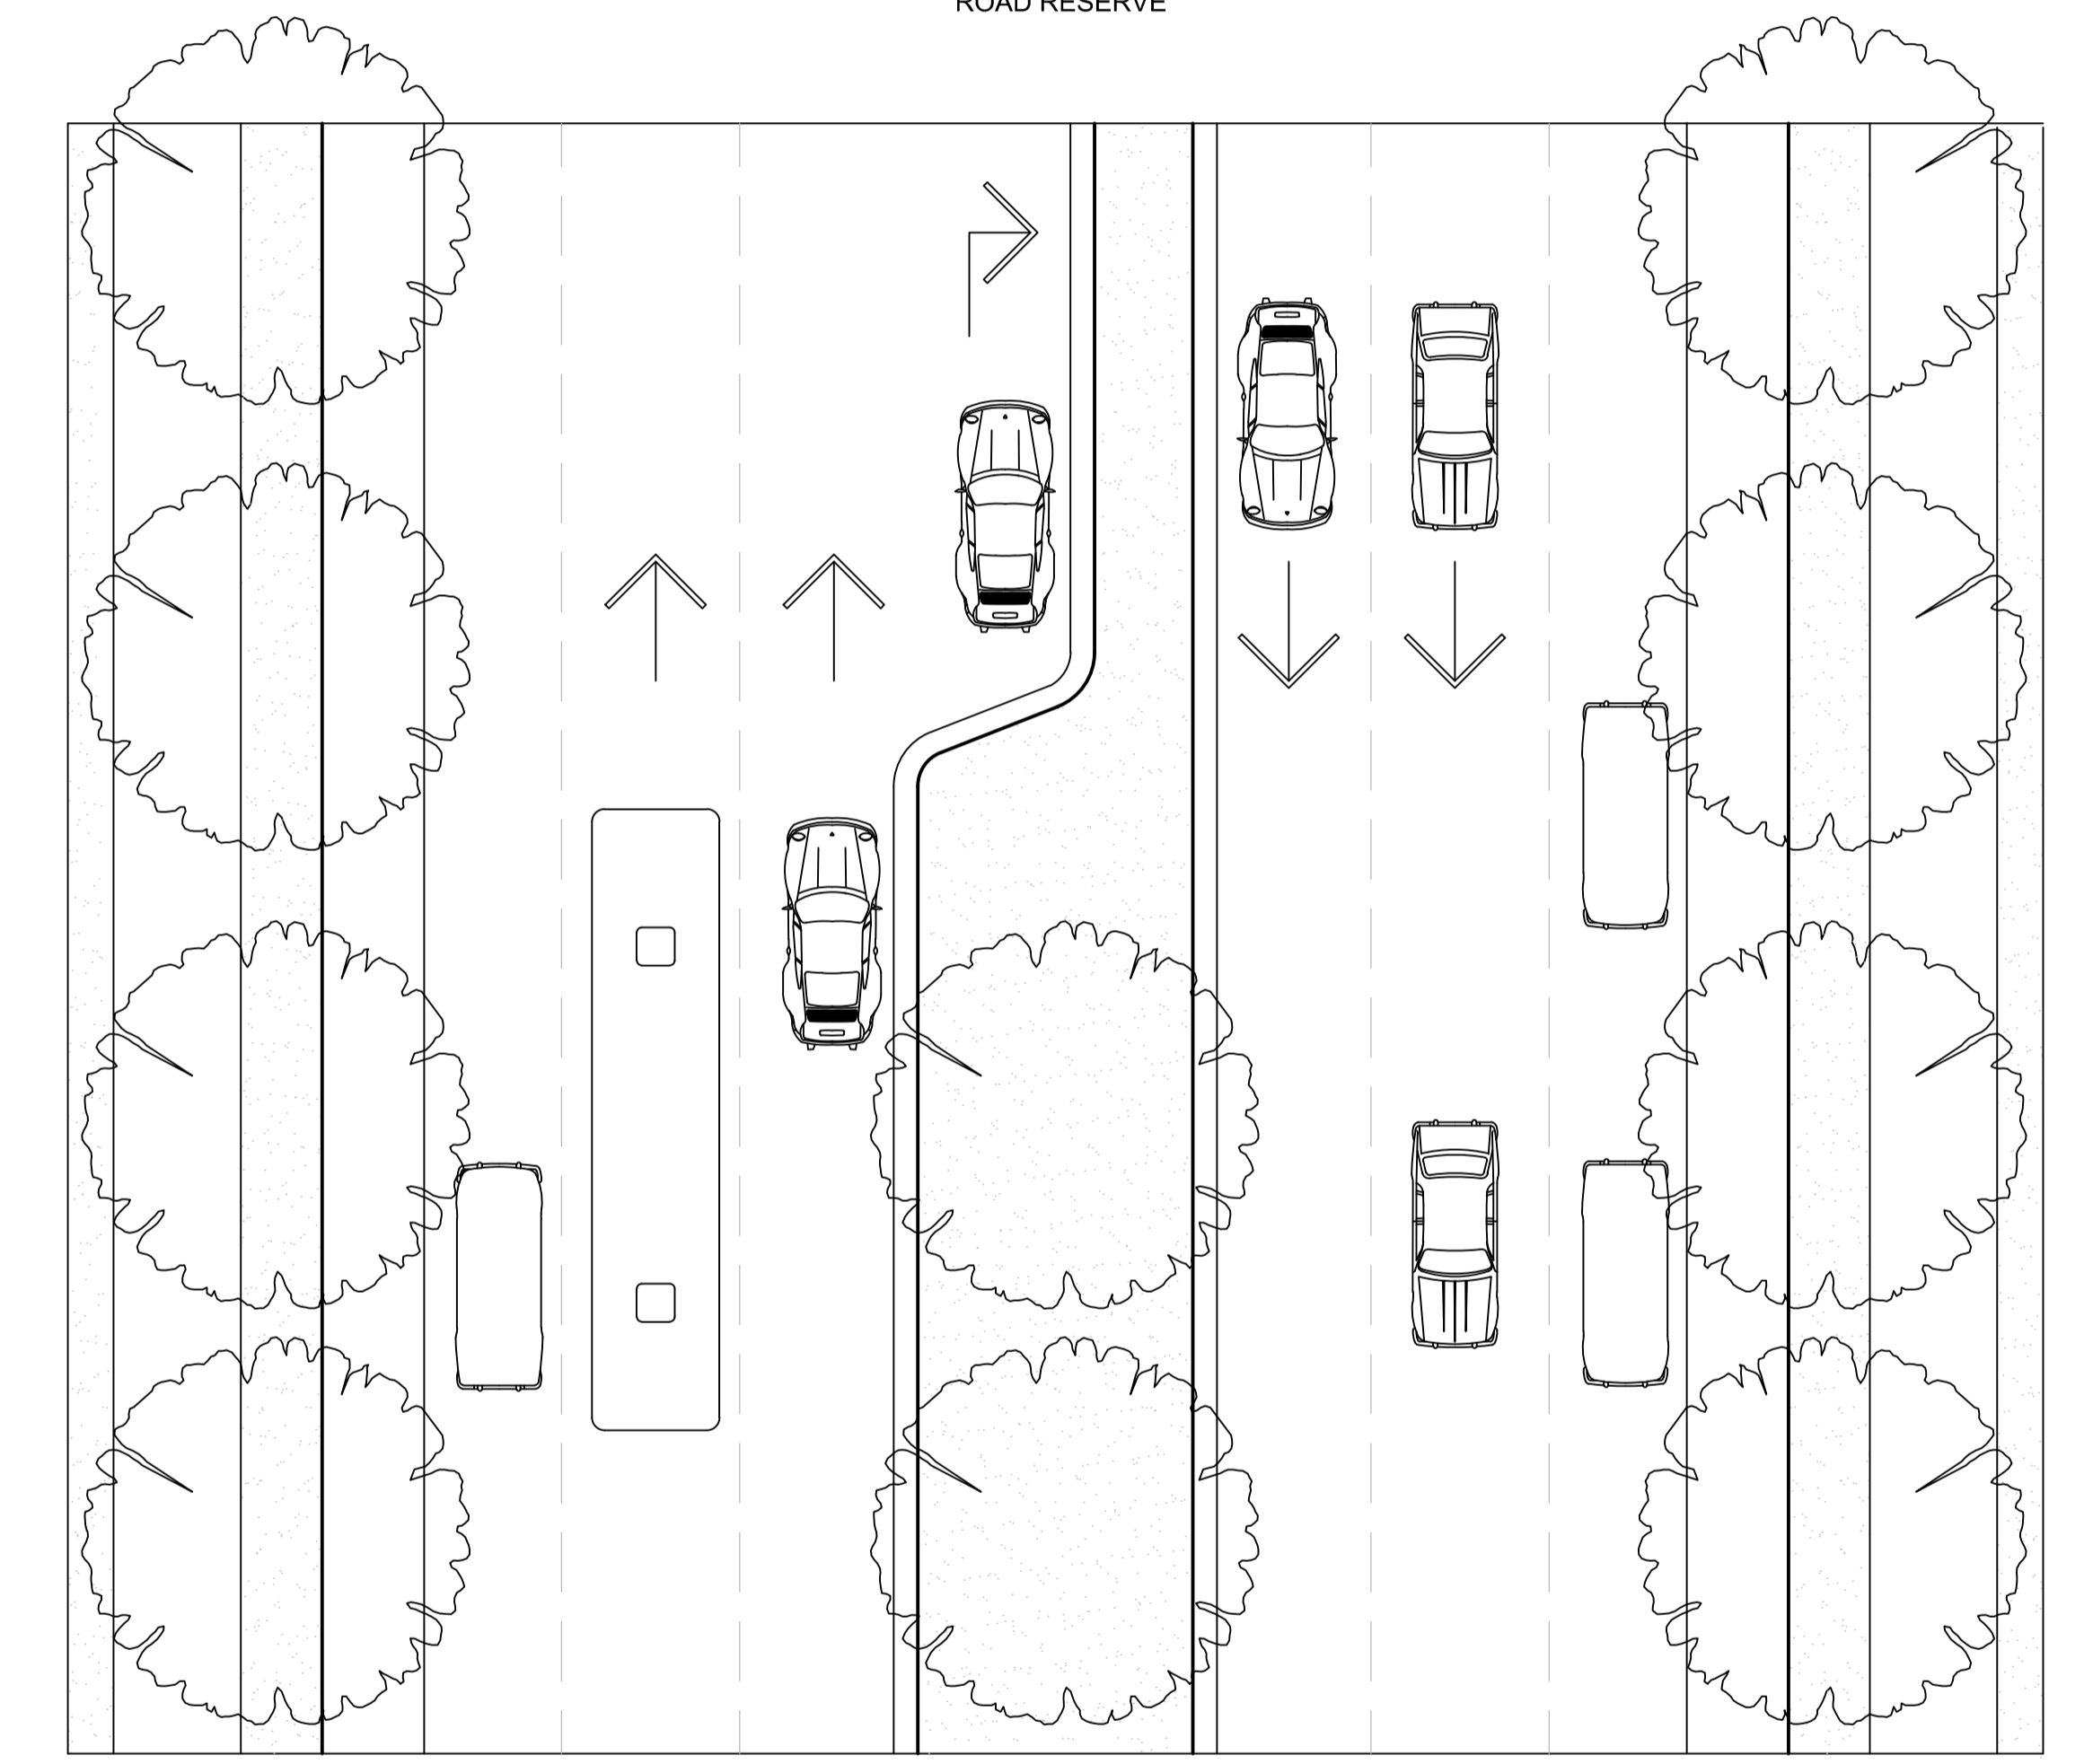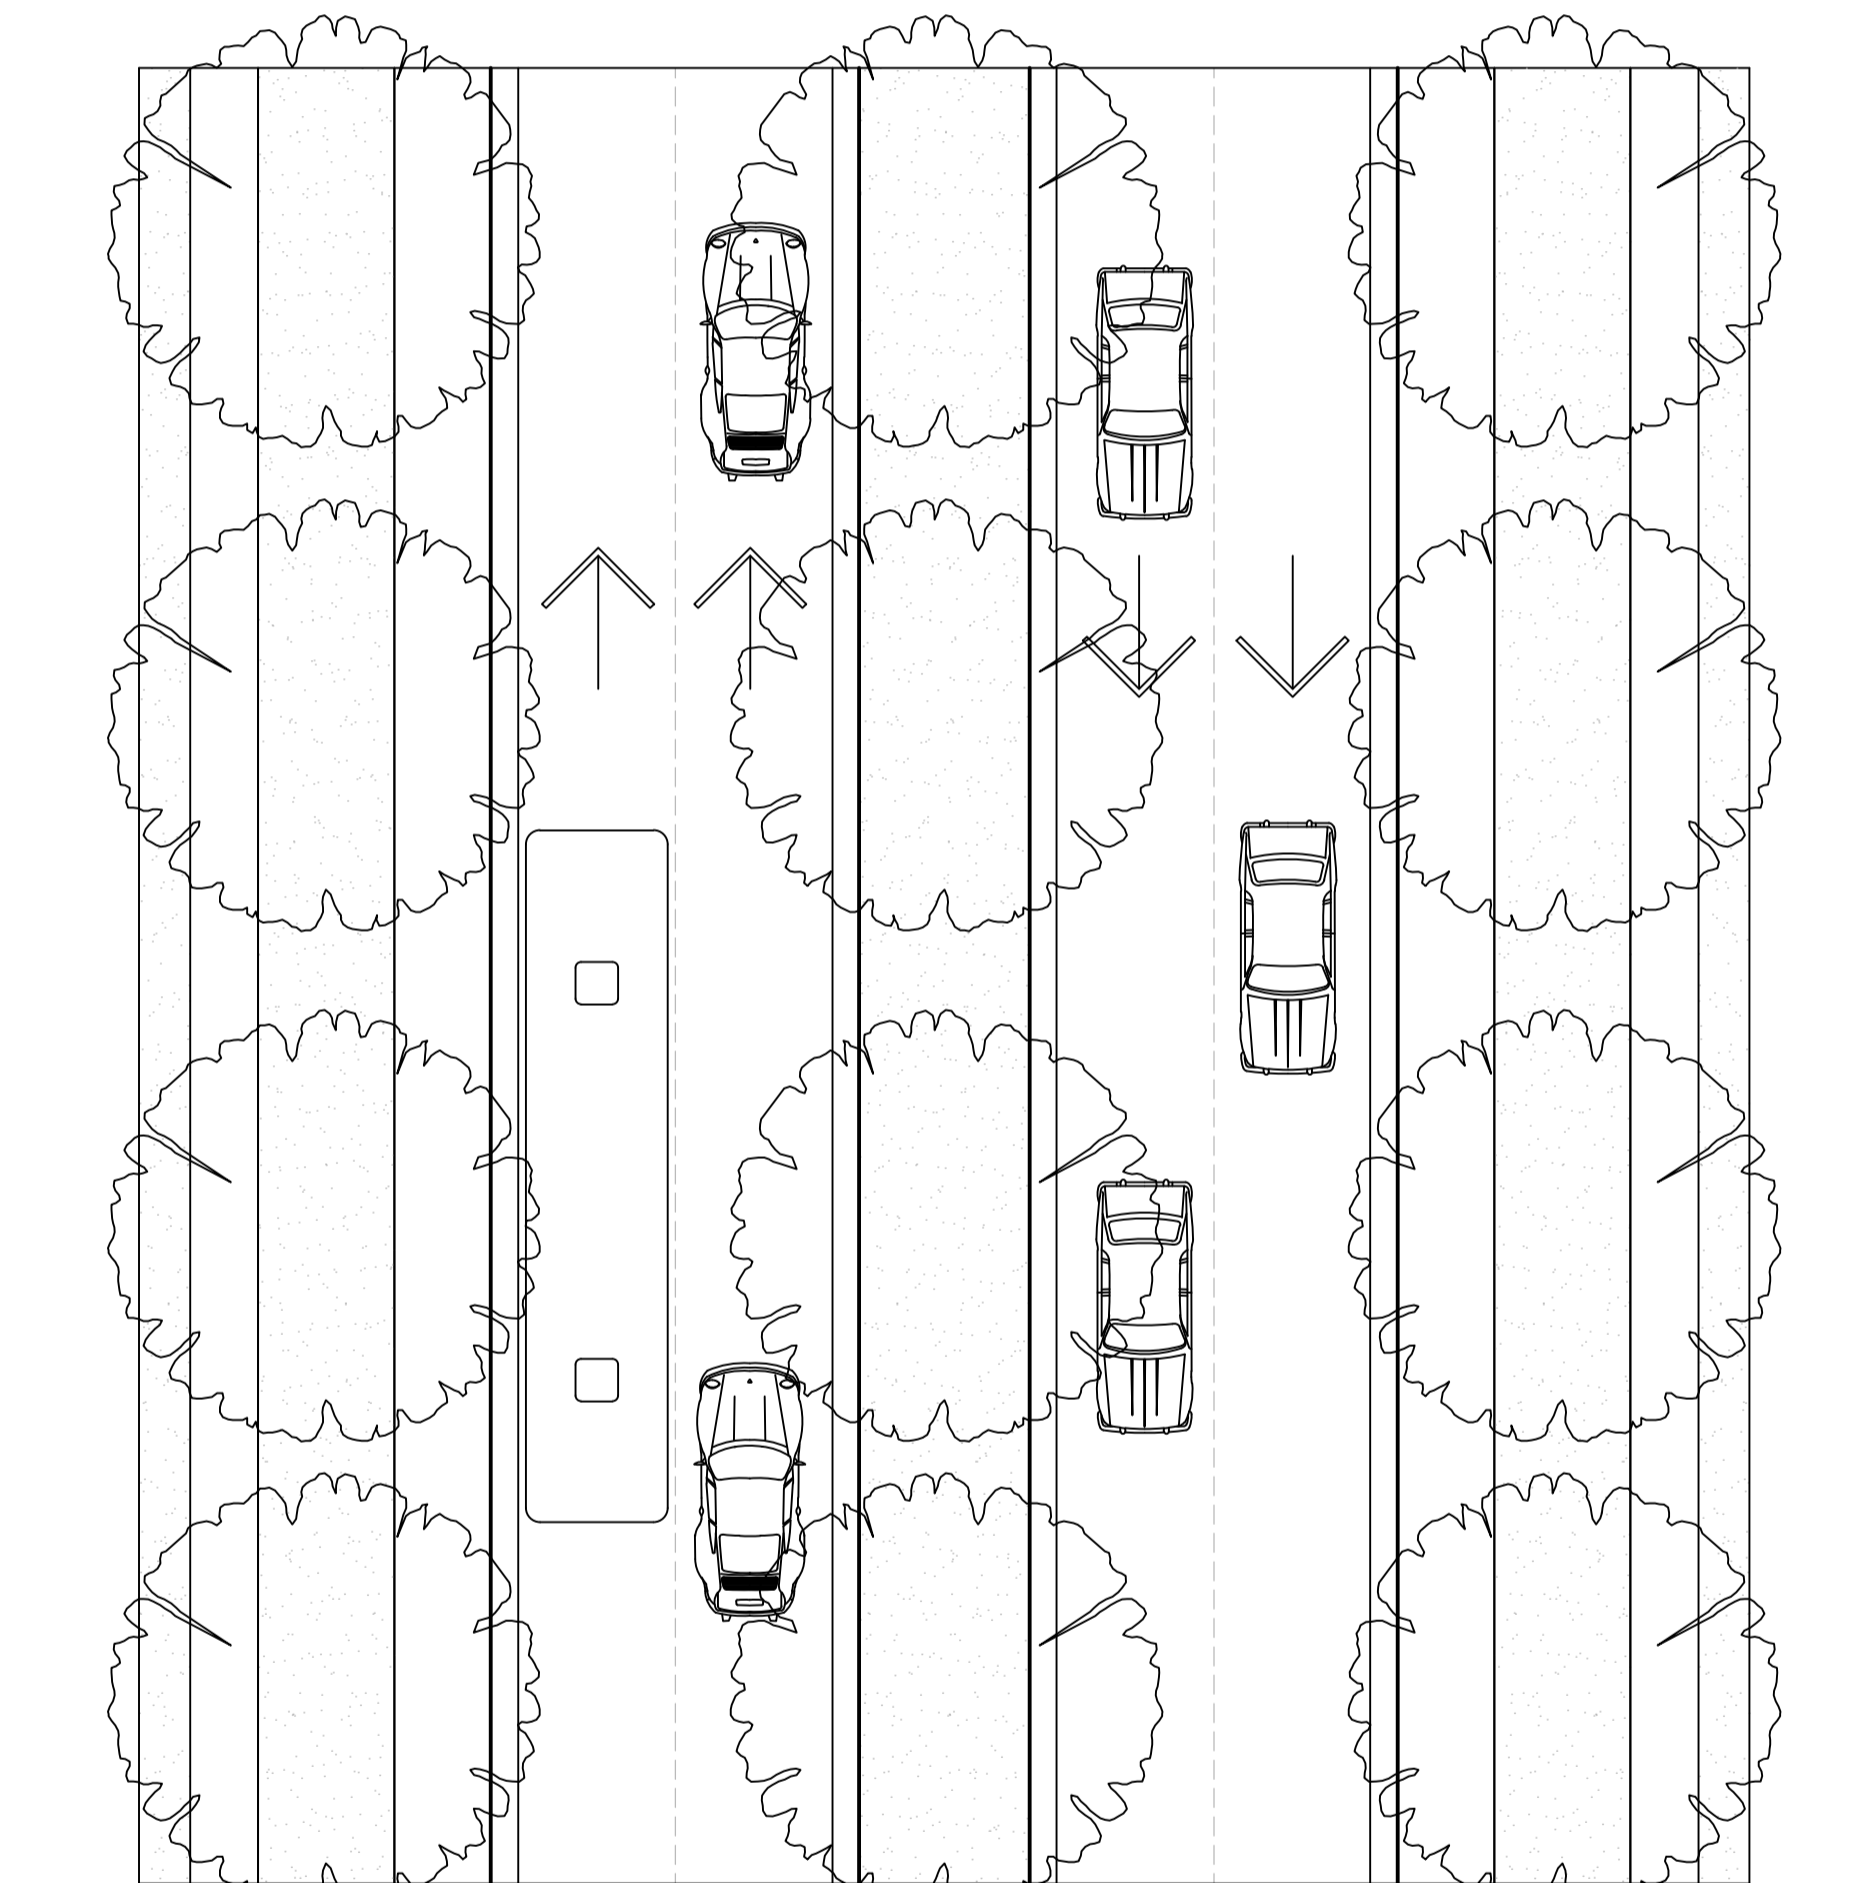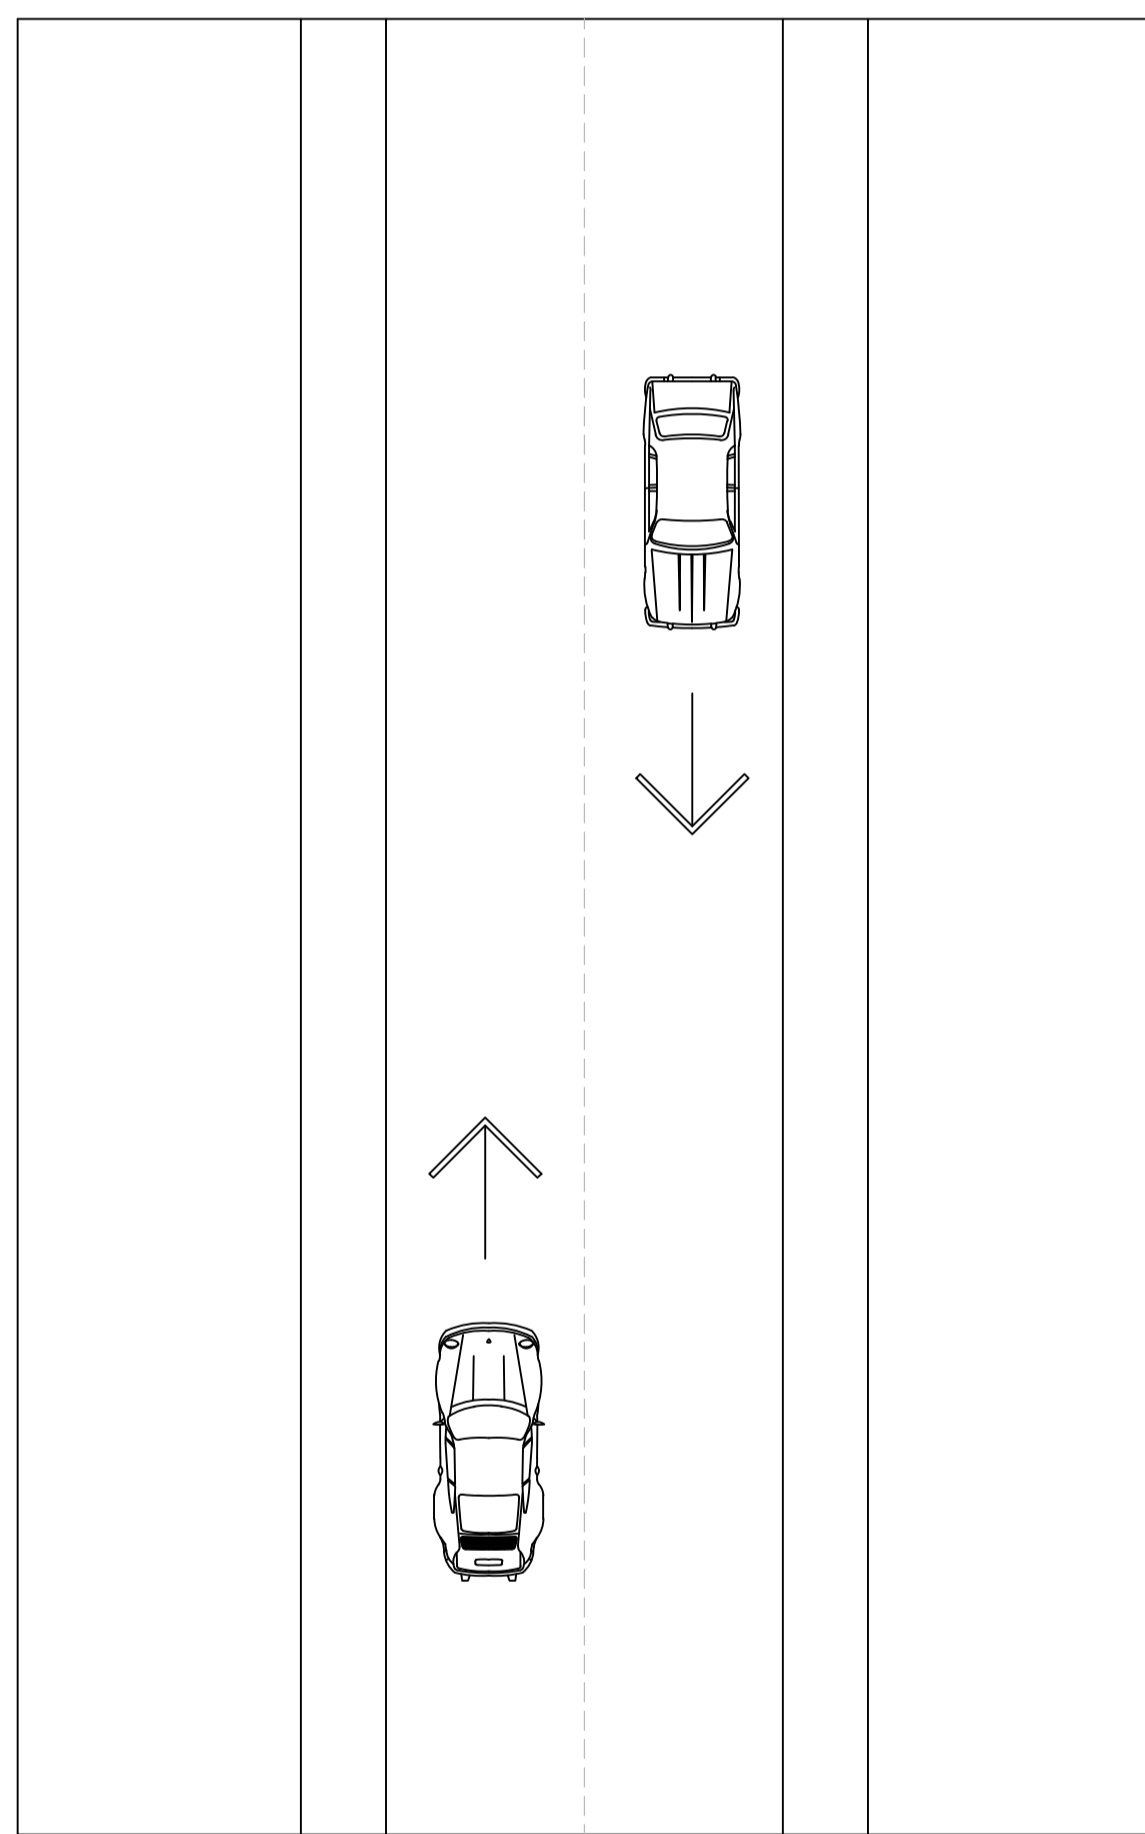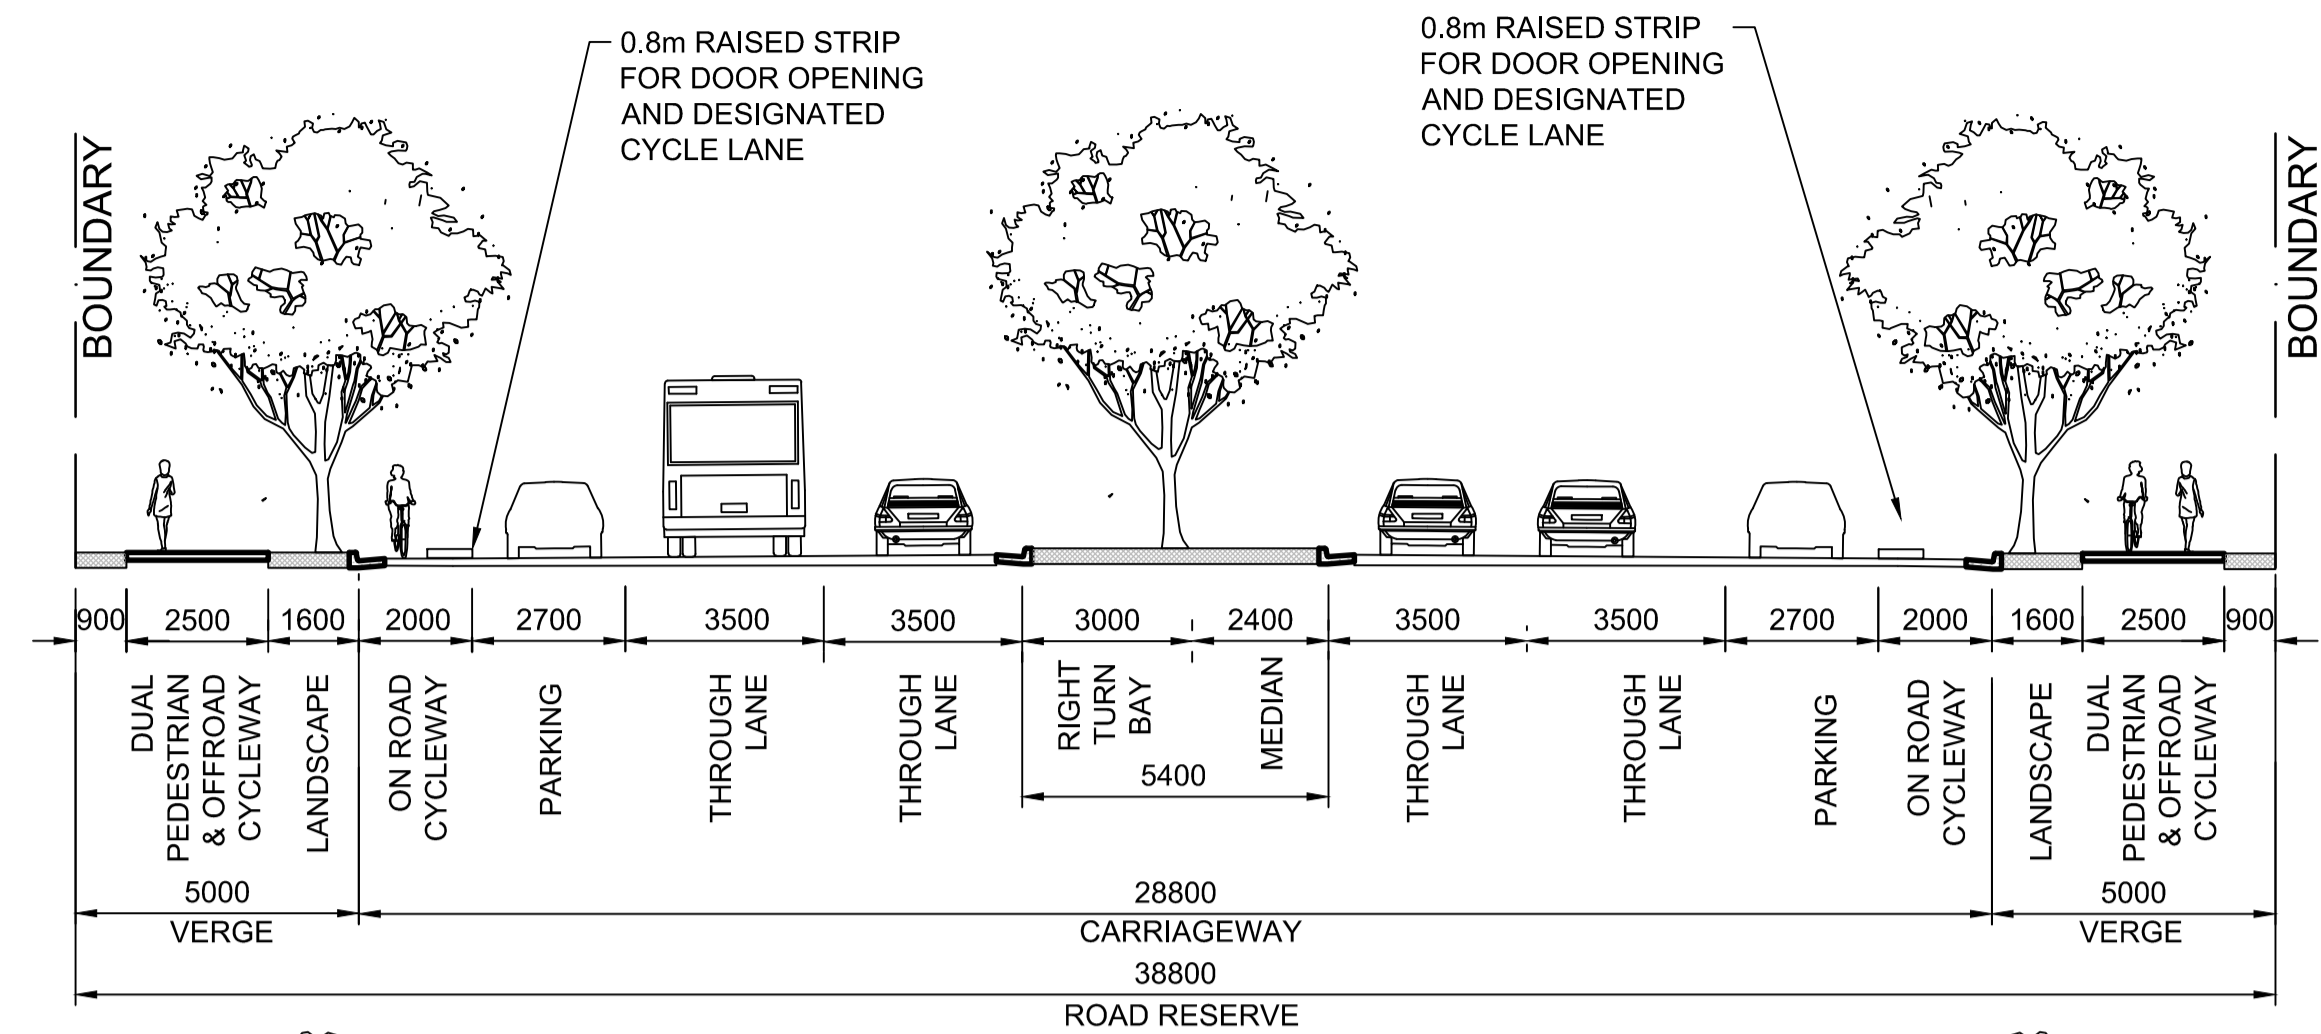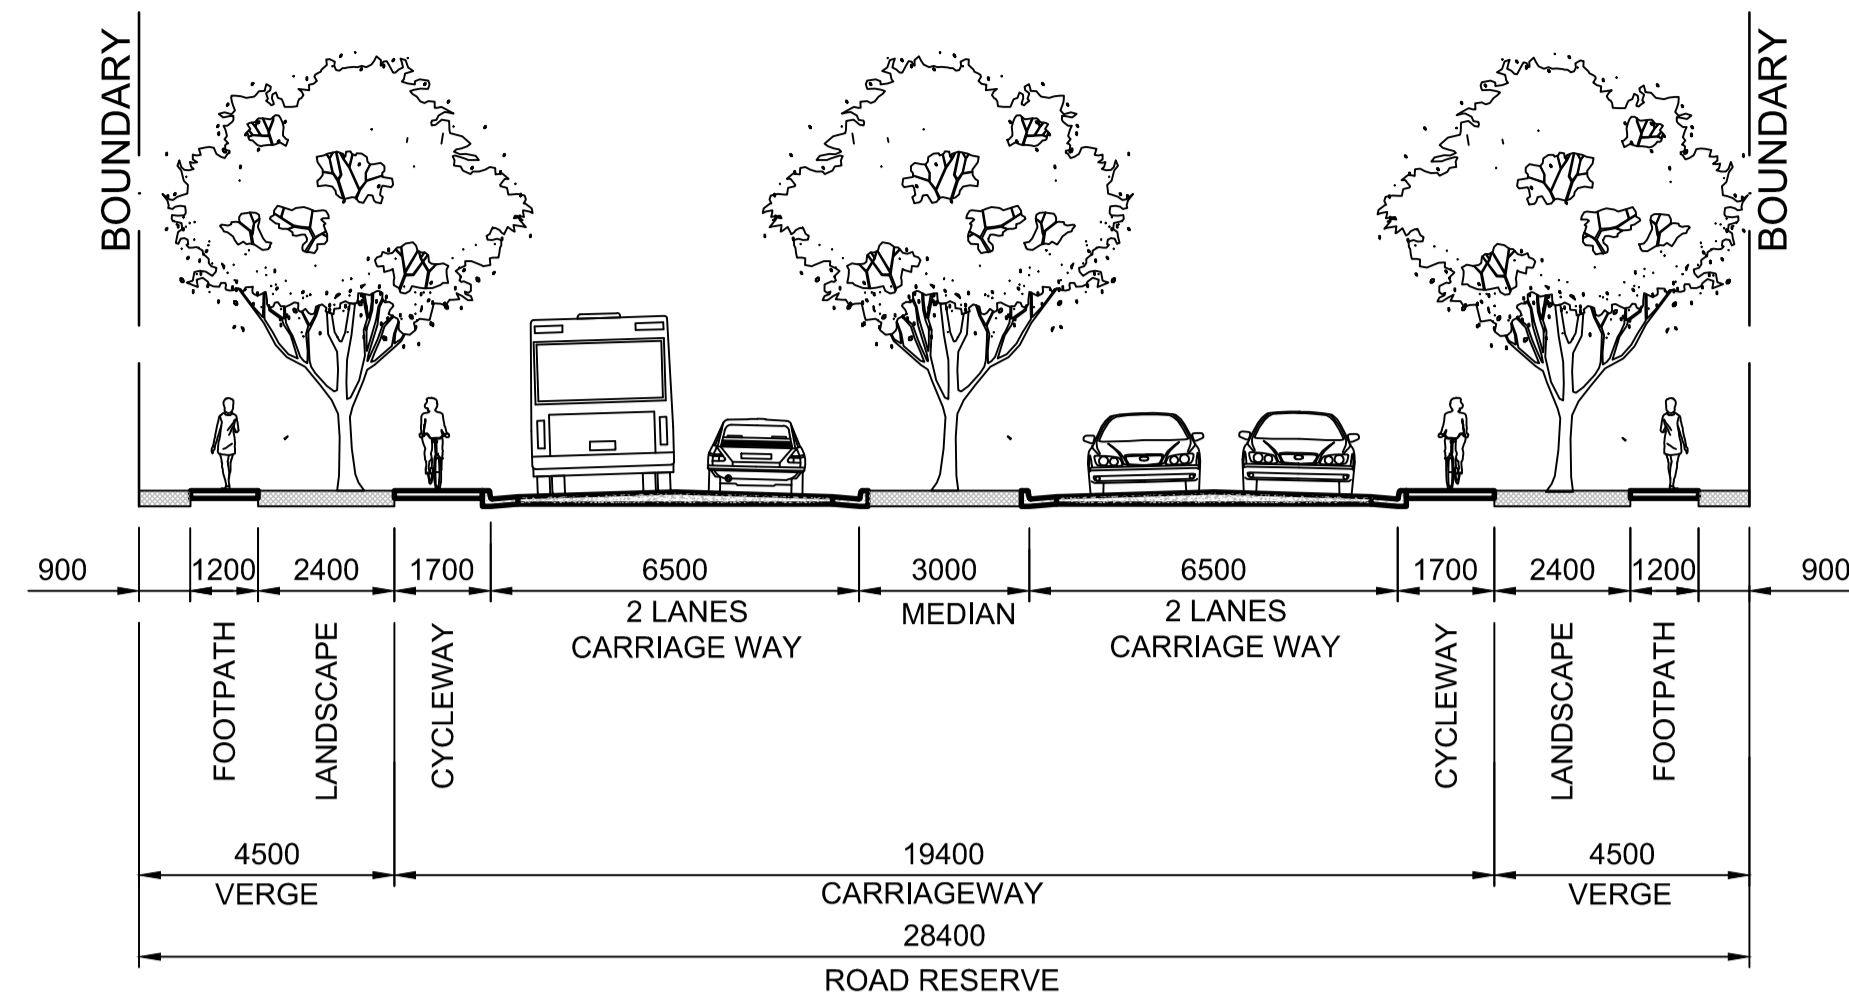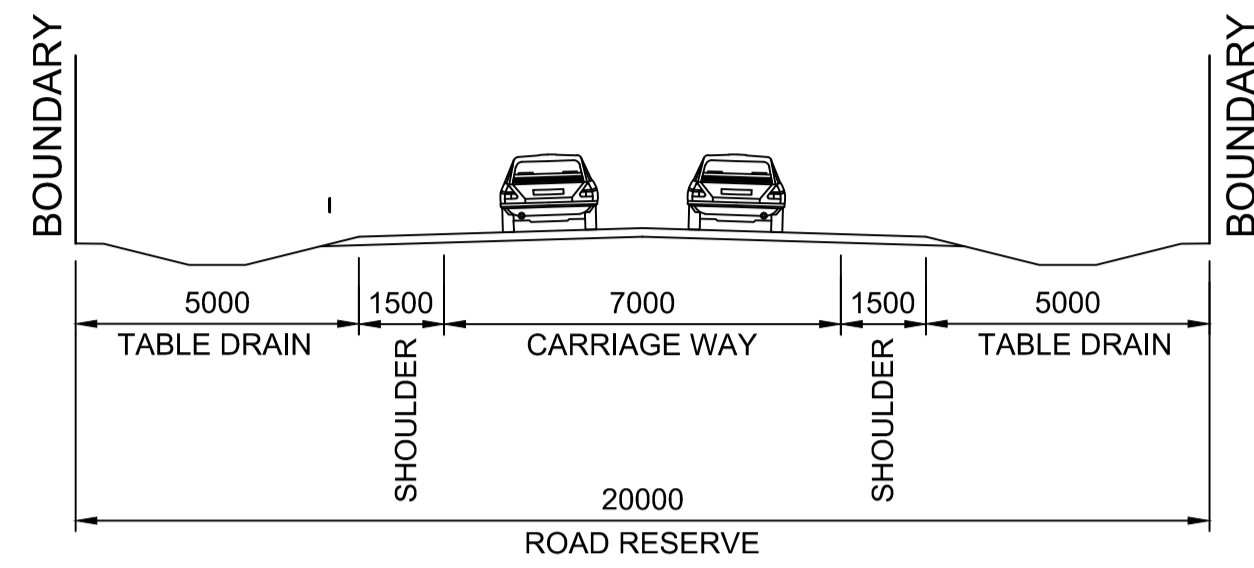

ISSUE	AMENDMENT	DATE	BY
D	CAMPBELLTOWN ROAD AMENDED	27/08/10	PS
C	ISSUED FOR INFORMATION	27/07/10	PS
B	TURNING BAY ADDED IN PLAN	26/07/10	PS
A	FIRST ISSUE	23/07/10	PS

J. WYNDHAM PRINCE CONSULTING CIVIL INFRASTRUCTURE ENGINEERS & PROJECT MANAGERS

PO Box 4366 PENRITH WESTFIELD NSW 2750
P 02 4720 3300 F 02 4721 7638 W www.jwprince.com.au E jwp@jwprince.com.au

© Copyright Notice: Owners: General Owner - J Wyndham Prince Pty. Ltd. This plan is the property of J. Wyndham Prince Pty. Ltd. and is supplied for exclusive use on the project being the subject of the plan. It is not to be copied, used, nor passed on, in part or full, without written permission from the owner. The user must make acknowledgement of any material used at the commencement of, and within, any project documentation produced, including but not limited to, letters, reports and/or drawings.

DESIGNED _____ DATUM: ORIGIN:
DRAWN ___TK___ SCALES: 1:5000 @ A1
CHECKED _____

CLIENT:
LANDCOM

THIS DRAWING MUST NOT BE USED FOR CONSTRUCTION UNLESS SIGNED AS PART OF AN APPROVED CONSTRUCTION CERTIFICATE.

**ADVANCE COPY ONLY
NOT FOR CONSTRUCTION**

EDMONDSON PARK PART 3A
TYPICAL ROAD CROSS SECTIONS
RURAL RESIDENTIAL, CORATIA/MCDONALD
AND SUB ARTERIAL ROADS

PLAN No.
9015/SK18C D
FILE No.
9015SK18C