



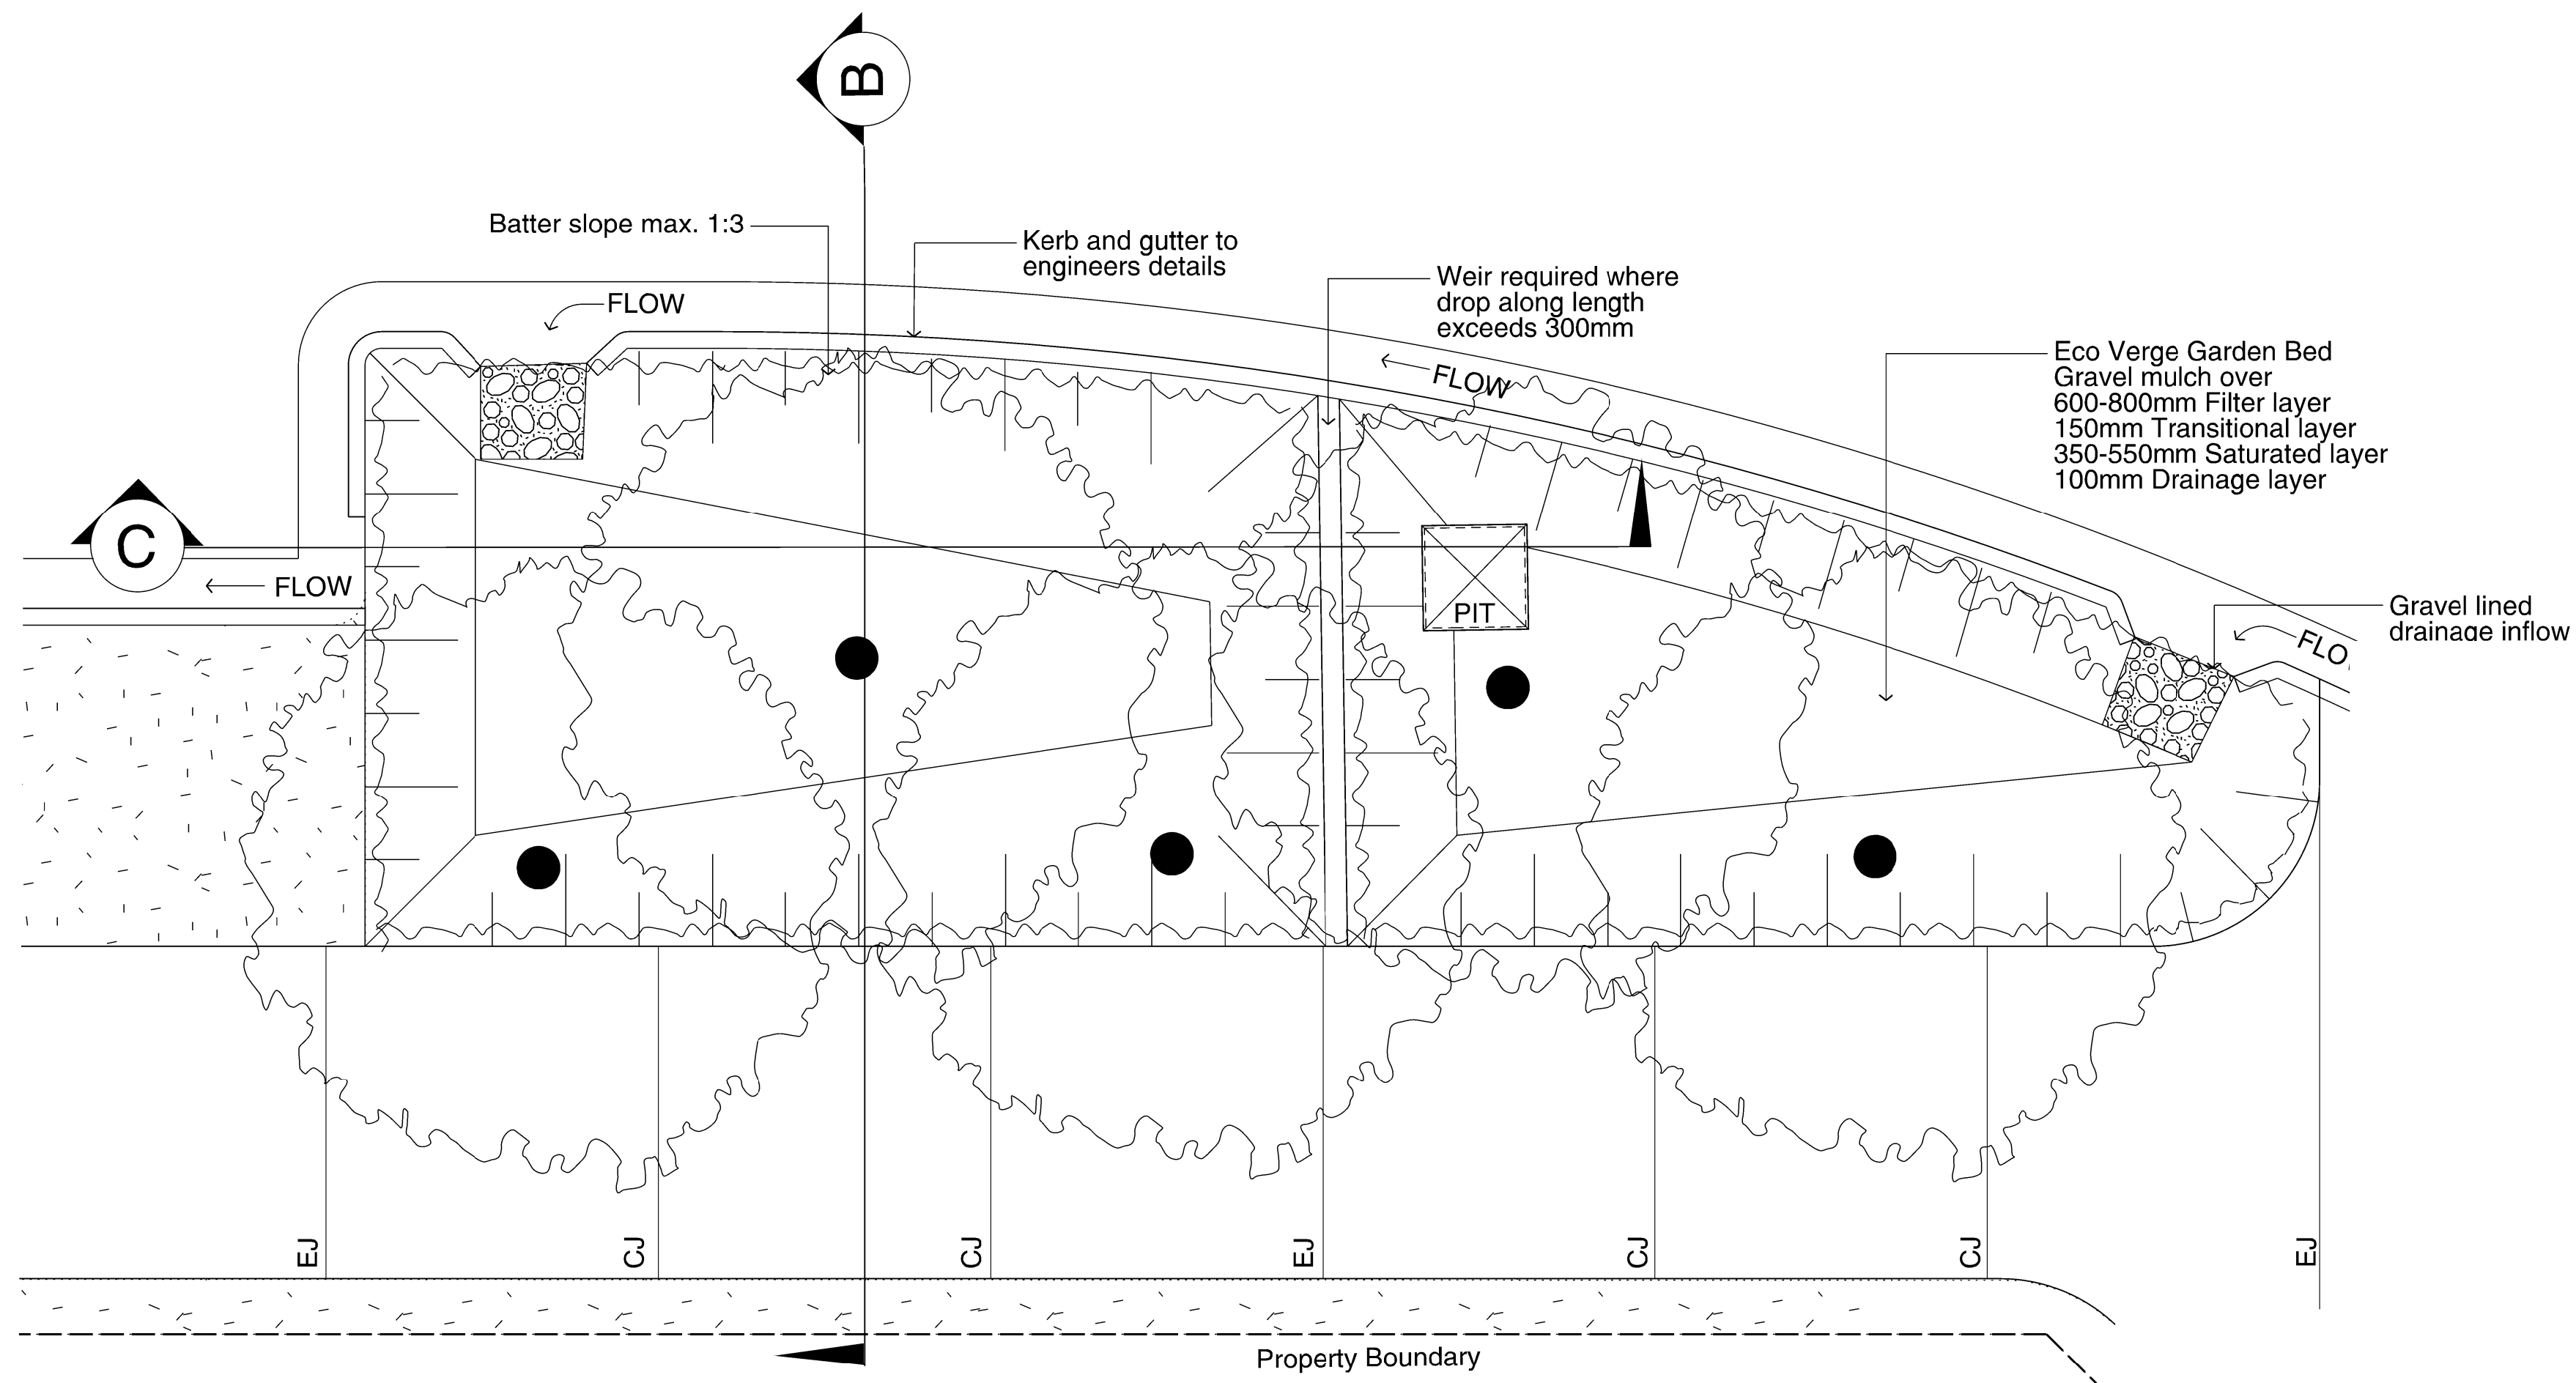


A ECO VERGE
Typical Plan

Scale 1:50 @ A1

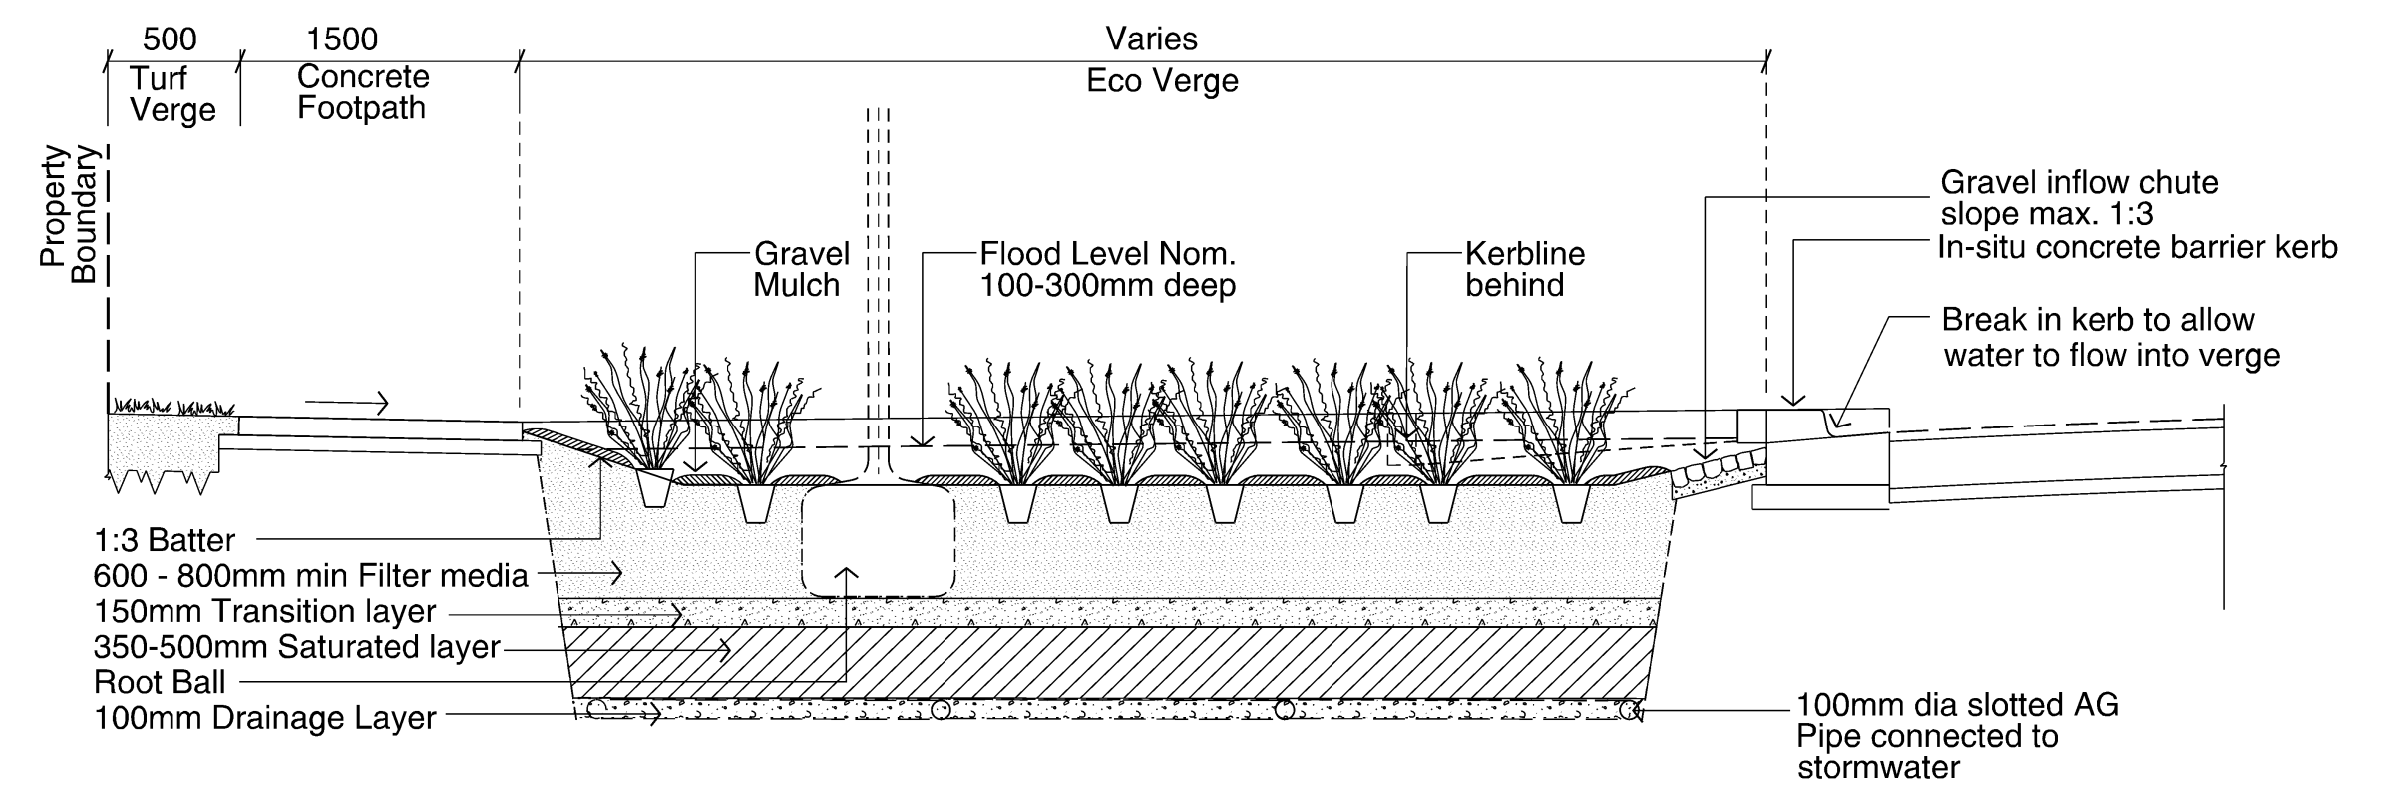

B ECO VERGE
Section

Scale 1:40 @ A1

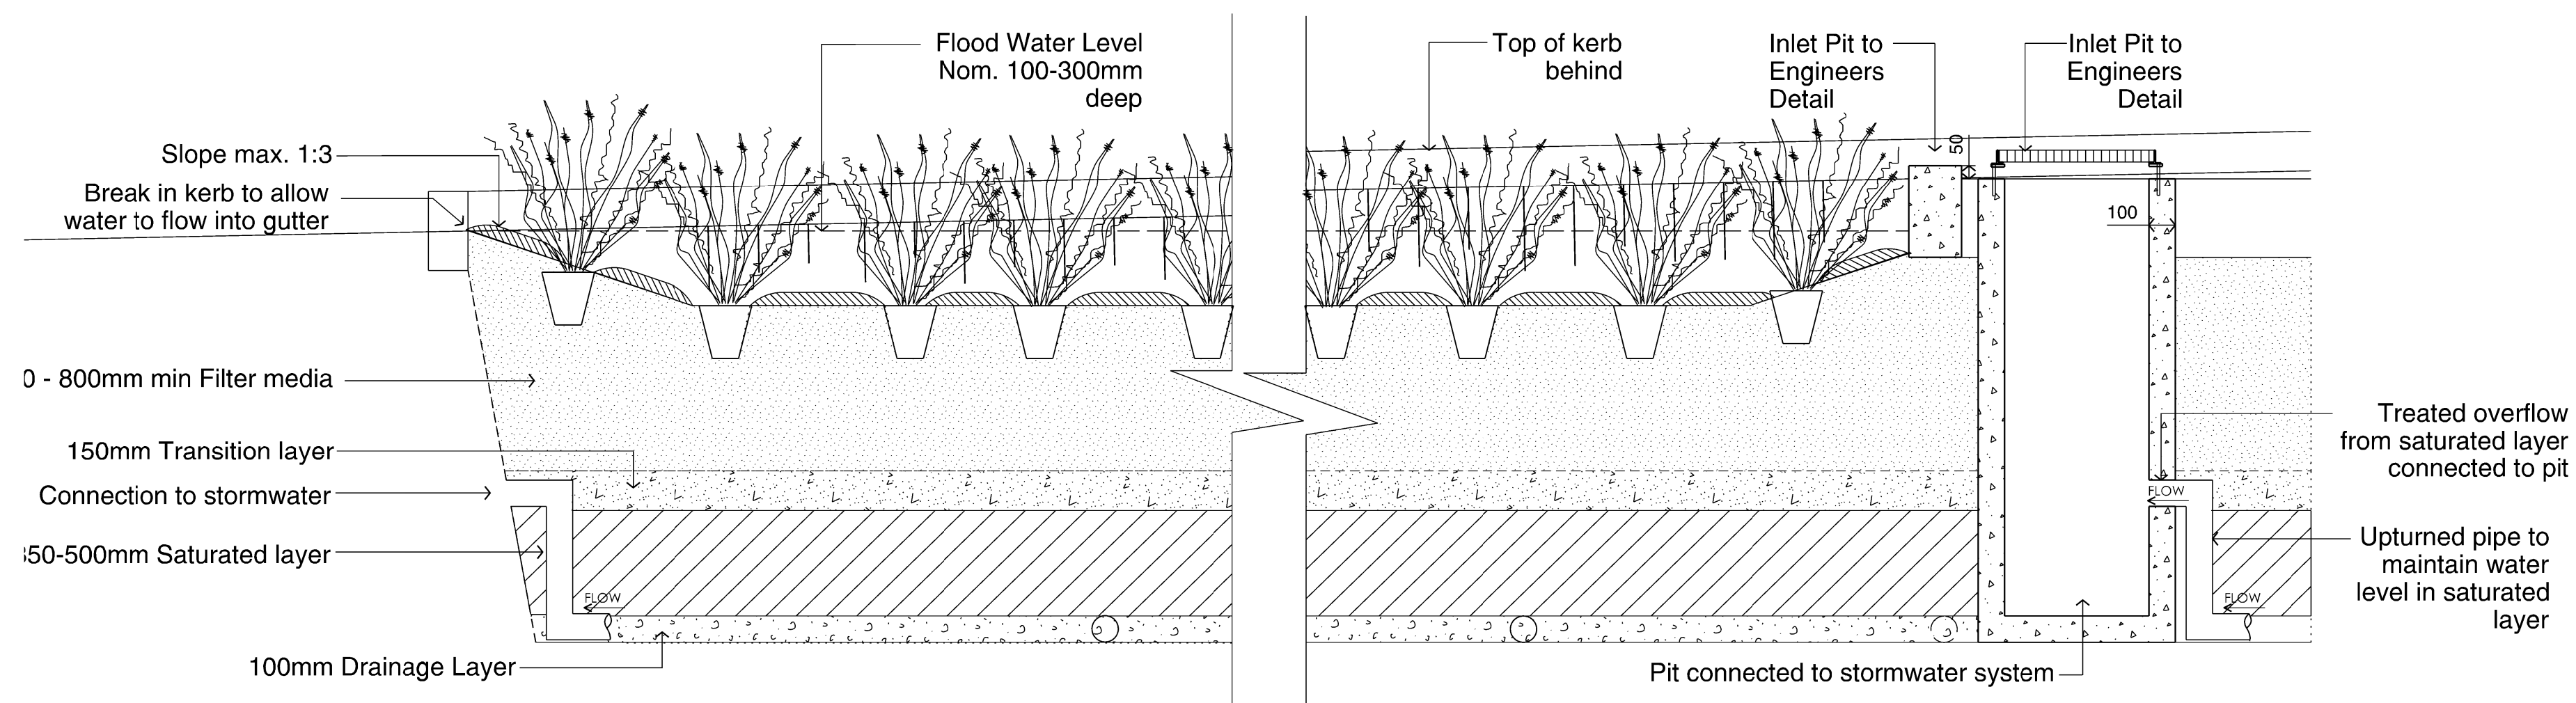

C ECO VERGE
Section

Scale 1:20 @ A1

Rev. No.	Description	Date	Drawn	Approved
00	Issued for Development Application	01.07.09	TC	ME

**DEVELOPMENT
APPLICATION**

TRACT CONSULTANTS PTY LTD
ACN 055 213 942
LEVEL 8, 80 MOUNT STREET
NORTH SYDNEY
NEW SOUTH WALES 2060 AUSTRALIA
TELEPHONE 02 9554 3733
FACSIMILE 02 9554 3825
E-mail sydney@tract.net.au

Tract

Client



**BUNGARRIBEE INDUSTRIAL ESTATE
INFRASTRUCTURE WORKS**

DETAILS

Sheet 1 of 1

Drawn	Checked	Approved	Scale	Date
TC	ME	GG	As Shown	08/07/09
Project Number	Drawing Number	Revision		
208027	LD DA 1200	00		