



Montefiore Aged Care Facility Stormwater Concept Plan

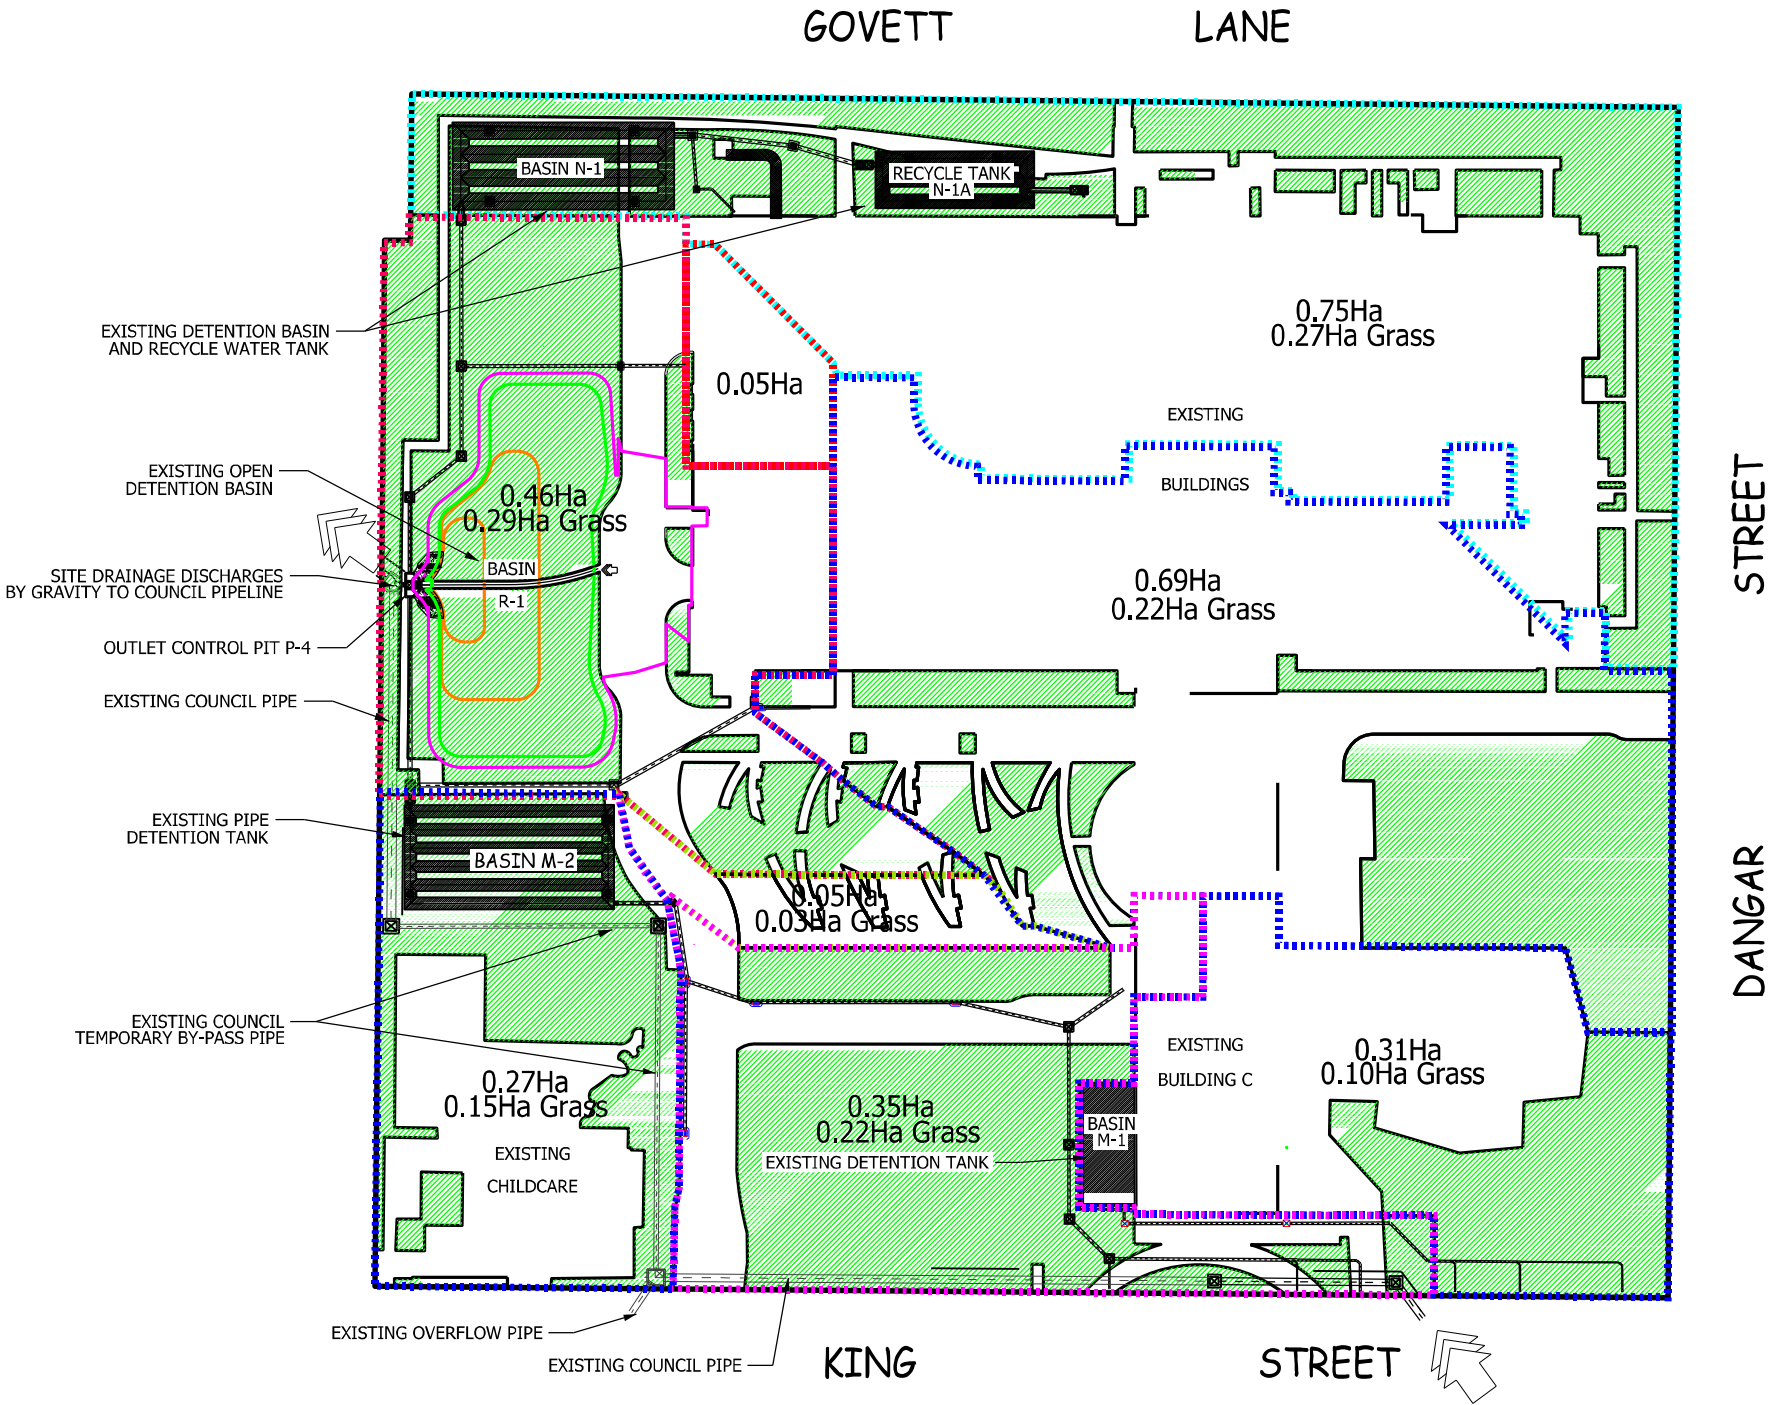

Architects:
Jackson Teece Architecture
Level 3, 101 Sussex Street
Sydney NSW 2000 Australia
Telephone (02) 9290 2722
Fax: (02) 9290 1150
Email: sydney@jacksonteece.com

Consulting Civil & Hydraulic Engineers:
EMERSON ASSOCIATES PTY. LTD.
9 Maculata Place,
ROTHBURY NSW 2320
Telephone: (02) 4998 6884
Fax: (02) 4998 6840
Email: mail@emersonassociates.com.au


1094-SW01 - DATE: 12/07/2010

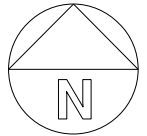

Scale 1:1000 @ A3

EXISTING

Montefiore Aged Care Facility Stormwater Concept Plan

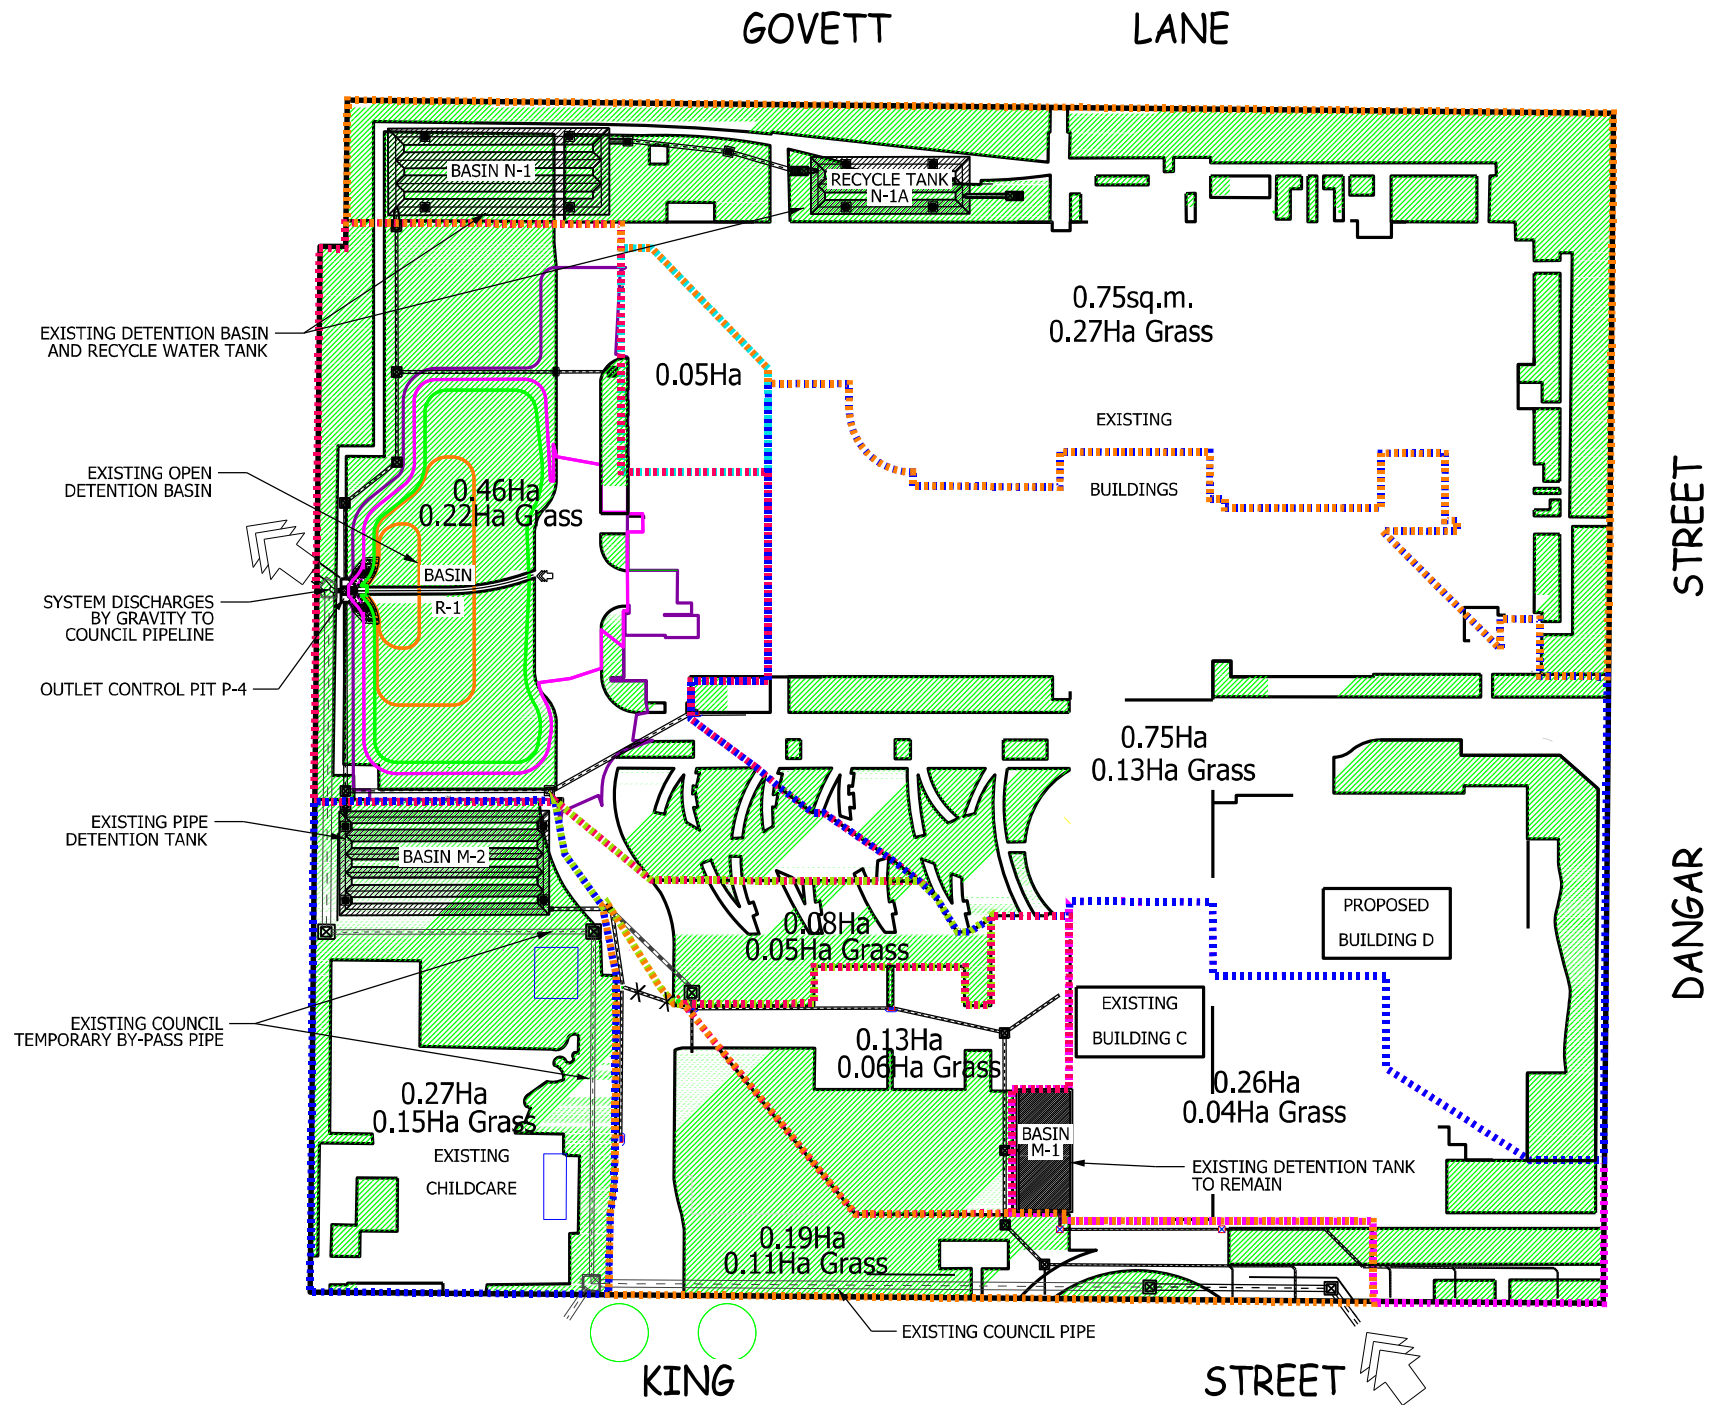


- LEGEND
- CATCHMENT BOUNDARY
 - BUILDING OUTLINE
 - NEW STORMWATER PIPE
 - EXISTING STORMWATER PIPE
 - ▨ DETENTION BASIN

Architects:
Jackson Teece Architecture
Level 3, 101 Sussex Street
Sydney NSW 2000 Australia
Telephone (02) 9290 2722
Fax: (02) 9290 1150
Email: sydney@jacksonteece.com

Consulting Civil & Hydraulic Engineers:
EMERSON ASSOCIATES PTY. LTD.
9 Maculata Place,
ROTHBURY NSW 2320
Telephone: (02) 4998 6884
Fax: (02) 4998 6840
Email: mail@emersonassociates.com.au


1094-SW02 - DATE: 12/07/2010

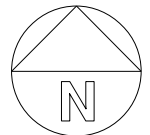

Scale 1:1000 @ A3

STAGE 1


Montefiore Aged Care Facility Stormwater Concept Plan

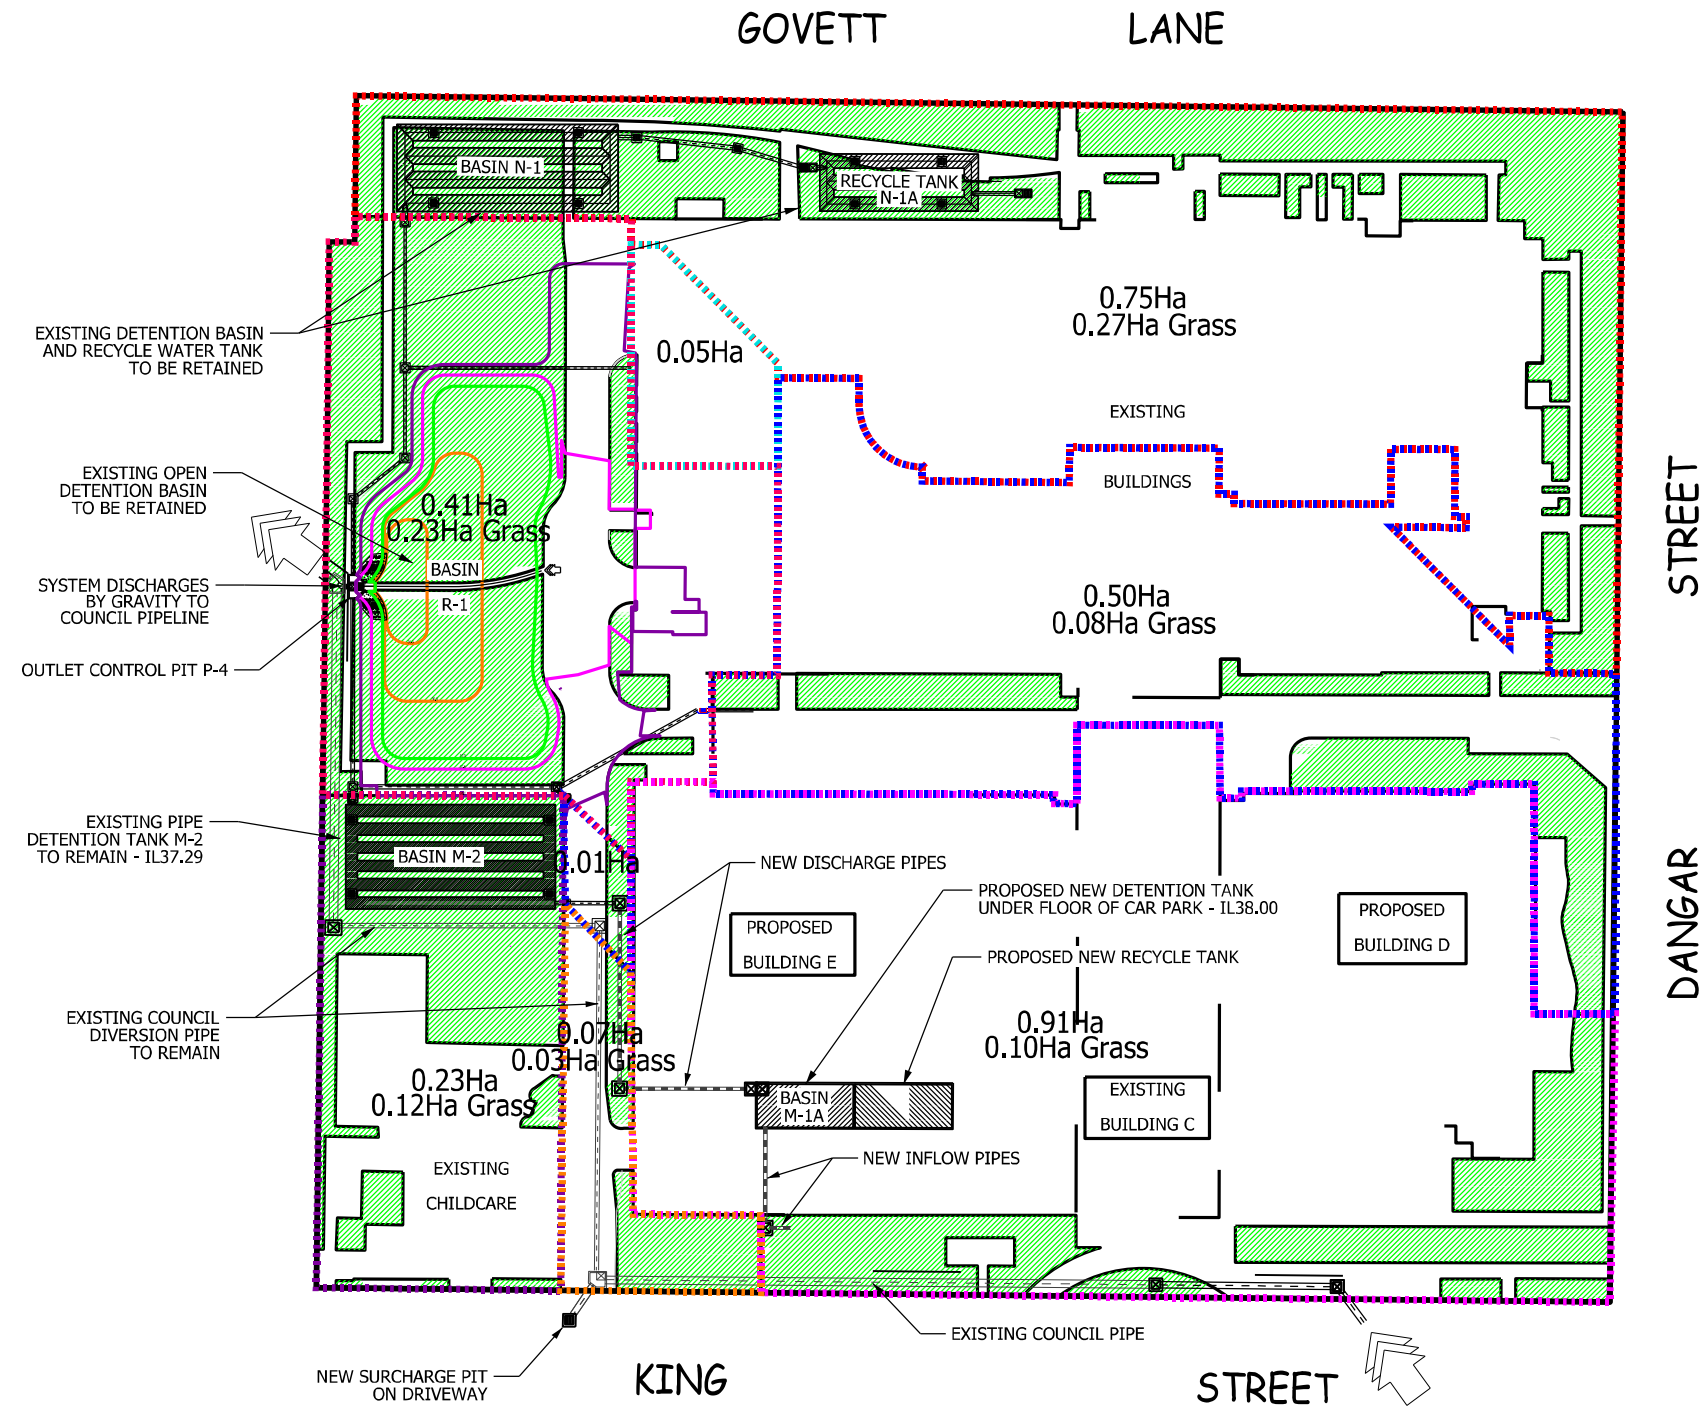

Architects:
Jackson Teece Architecture
Level 3, 101 Sussex Street
Sydney NSW 2000 Australia
Telephone (02) 9290 2722
Fax: (02) 9290 1150
Email: sydney@jacksonteece.com

Consulting Civil & Hydraulic Engineers:
EMERSON ASSOCIATES PTY. LTD.
9 Maculata Place,
ROTHBURY NSW 2320
Telephone: (02) 4998 6884
Fax: (02) 4998 6840
Email: mail@emersonassociates.com.au


1094-SW03 - DATE: 12/07/2010

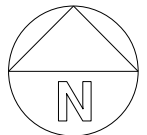

Scale 1:1000 @ A3

STAGE 2


Montefiore Aged Care Facility Stormwater Concept Plan

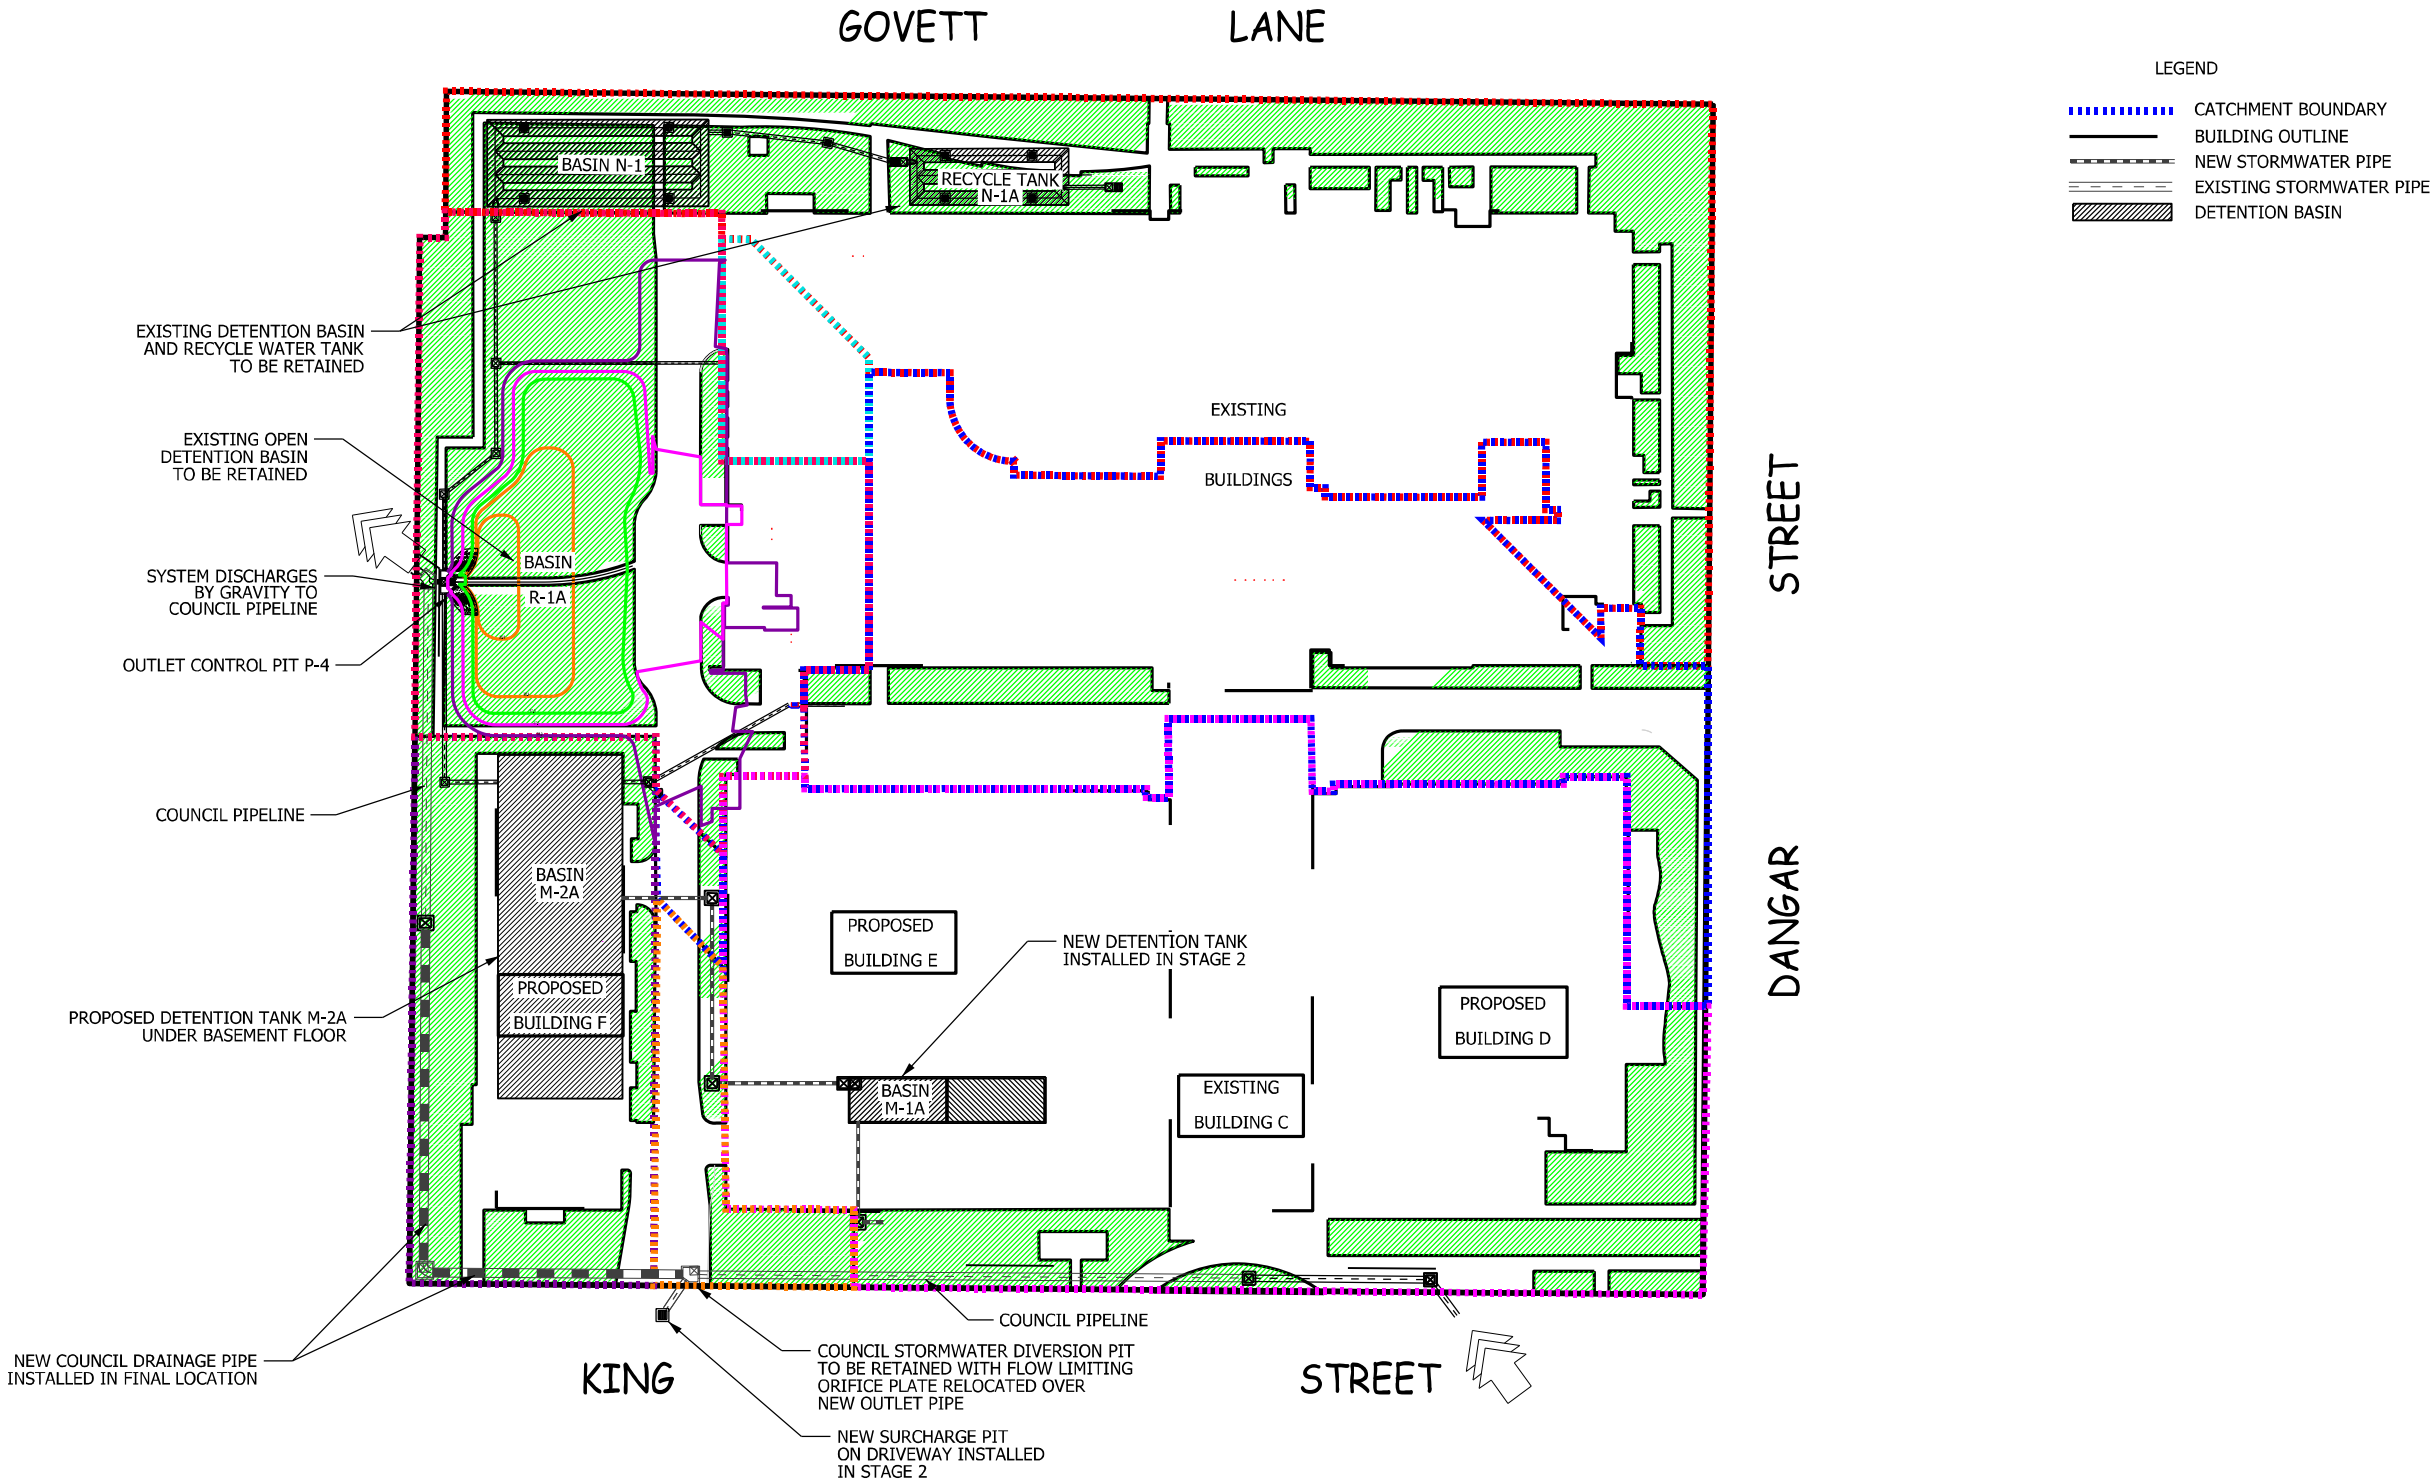

Architects:
Jackson Teece Architecture
Level 3, 101 Sussex Street
Sydney NSW 2000 Australia
Telephone (02) 9290 2722
Fax: (02) 9290 1150
Email: sydney@jacksonteece.com

Consulting Civil & Hydraulic Engineers:
EMERSON ASSOCIATES PTY. LTD.
9 Maculata Place,
ROTHBURY NSW 2320
Telephone: (02) 4998 6884
Fax: (02) 4998 6840
Email: mail@emersonassociates.com.au

1094-SW04 - DATE: 12/07/2010

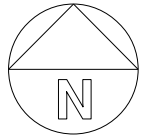

Scale 1:1000 @ A3

STAGE 3