


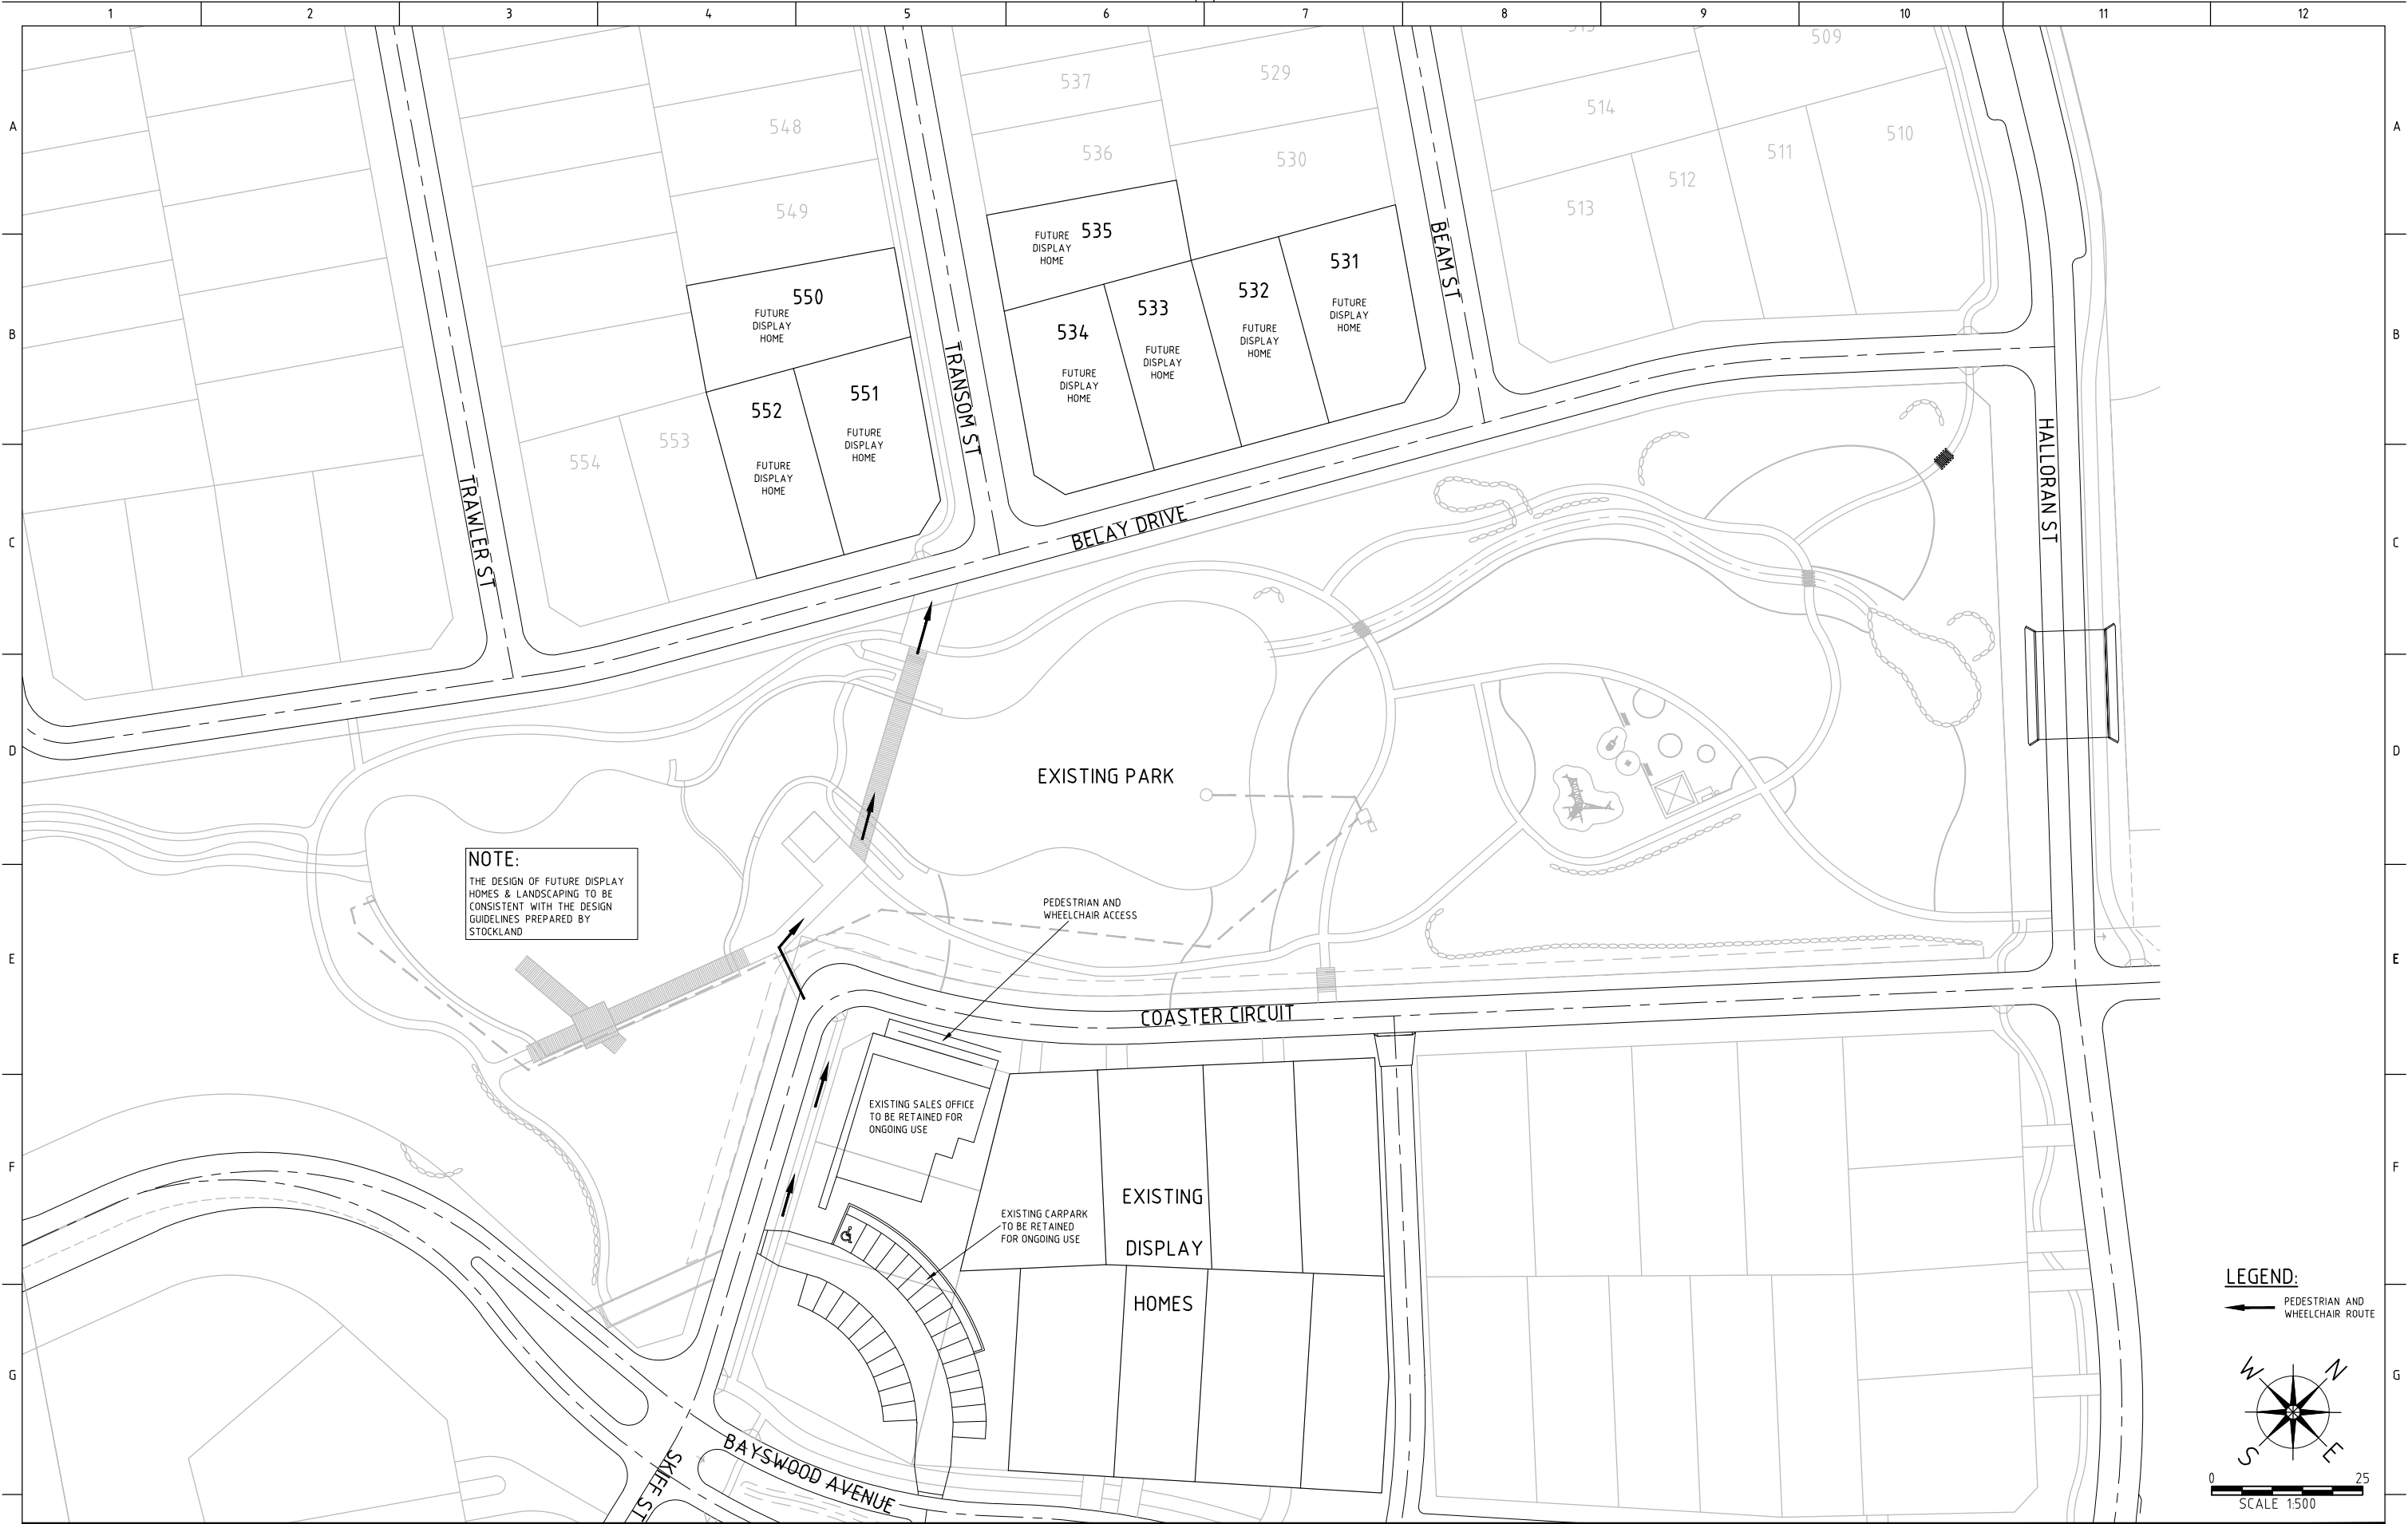

NOTE:
THE DESIGN OF FUTURE DISPLAY HOMES & LANDSCAPING TO BE CONSISTENT WITH THE DESIGN GUIDELINES PREPARED BY STOCKLAND

LEGEND:
PEDESTRIAN AND WHEELCHAIR ROUTE

SCALE 1:500

REV	DATE	BY	APP.	DETAILS	DRAWING STATUS			SCALE: (on A1 Original) 1:500	 278 KEIRA STREET, WOLLONGONG, NSW 2500 Ph: (02) 4228 4133 Facsimile: (02) 4228 6811 ACN 003 936 981 This drawing is subject to COPYRIGHT. It remains the property of Forbes Rigby Pty Ltd	PROJECT TITLE		DRAWING TITLE			
					DESIGN BY	AJM	10/09/10			BAYSWOOD VINCENTIA STAGE 5		DISPLAY VILAGE LAYOUT			
					DRAWN BY	JMA	10/09/10			for					
					DRAFTING CHECK	CJG	13/09/10			STOCKLAND DEVELOPMENTS PTY LTD					
					DESIGN CHECK	MAK	13/09/10								
					FINAL APPROVAL	MAK	13/09/10								
					APPROVAL			HEIGHT DATUM AHD			Project No.	Com No.	Drawing No.	REV	
											104016	500	500008	0	