




APPENDIX A


Layout of Bridge and Culverts

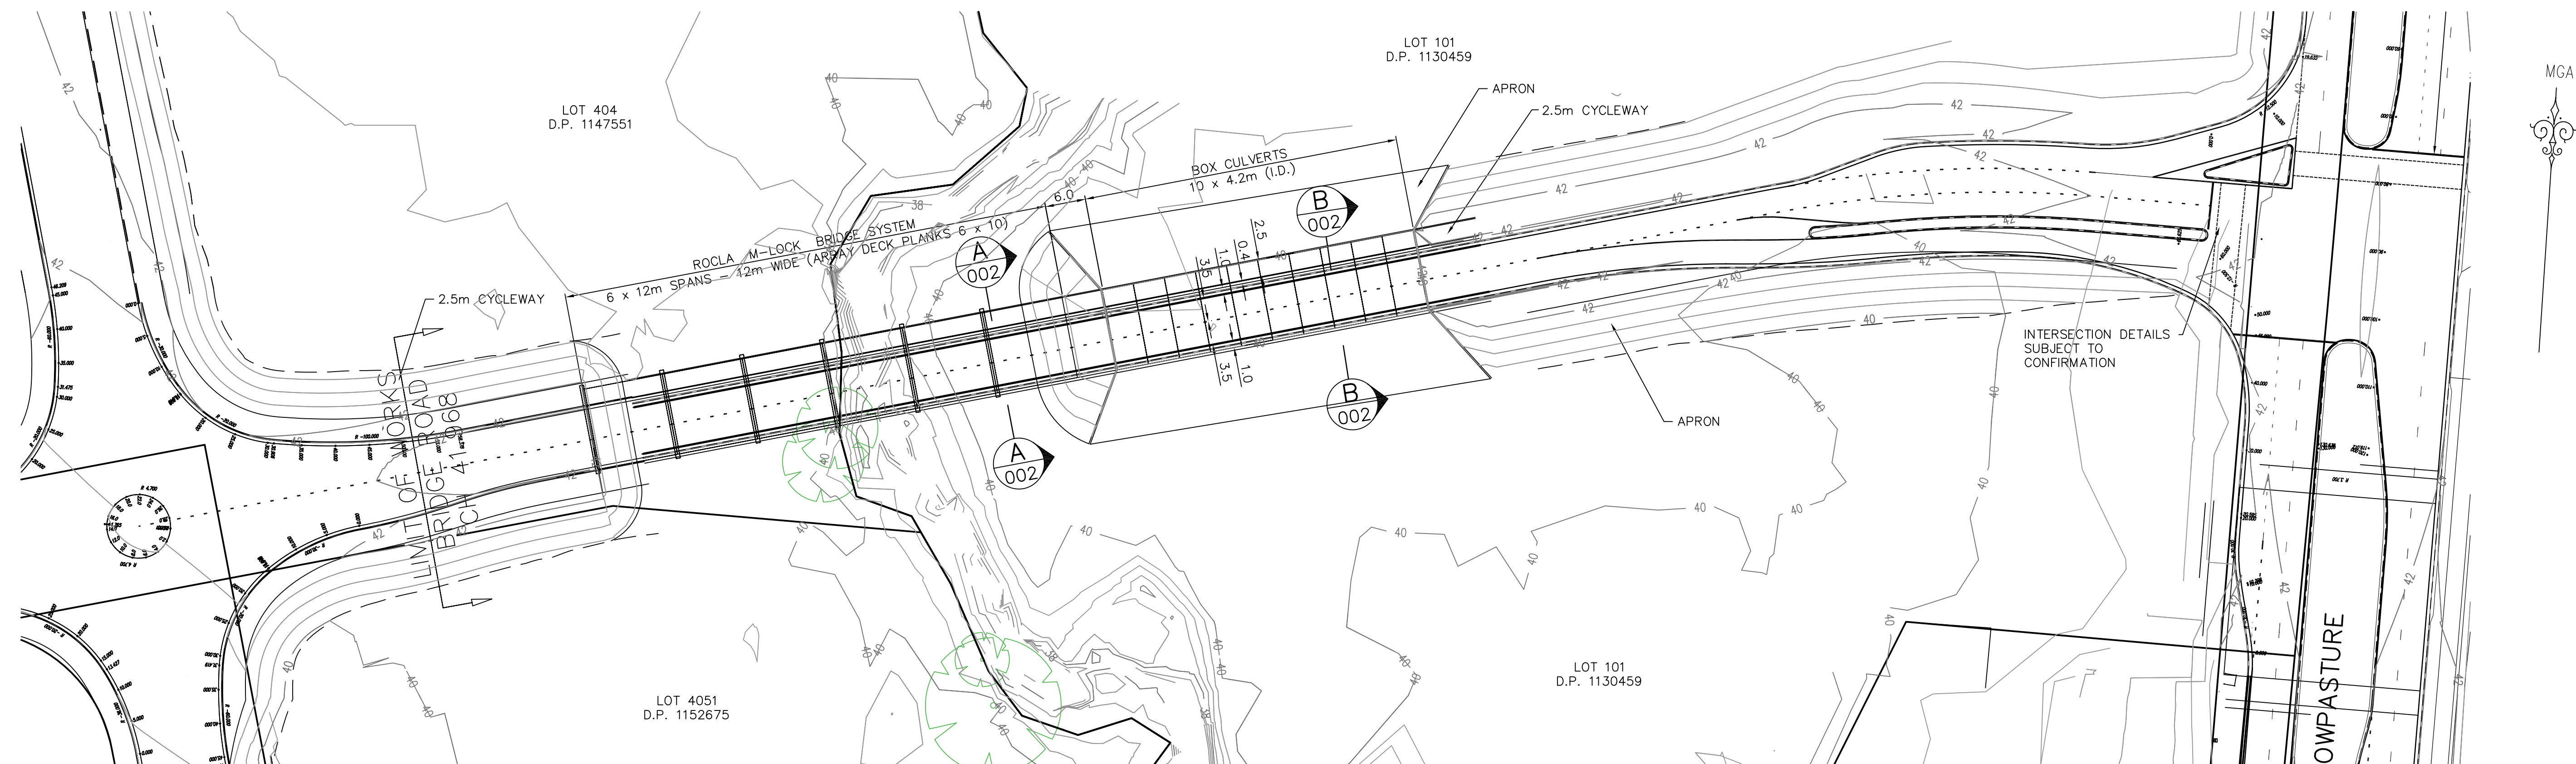

LONGITUDINAL SECTION BRIDGE ROAD

HORIZONTAL SCALE 1:500
VERTICAL SCALE 1:100

REV.	DATE	AMENDMENT	DRAWN	CHECK	DESIGN	VERIFY
A	29/06/2010	Issued for Information	W.M.	H.W.	M.A.	P.J.
B	20/07/2010	Bridge Road Location Amended	W.M.	H.W.	M.A.	P.J.
B	20/07/2010	Bridge Spans Amended	W.M.	H.W.	M.A.	P.J.

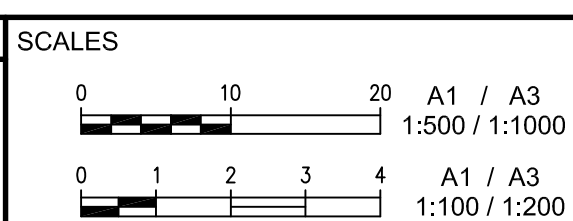

Central Coast
2 Bounty Close,
P.O. Box 3717,
Tuggerah N.S.W. 2259
Phone: (02) 4305 4300
Fax: (02) 4305 4399
email: coast@adwjohnson.com.au
www.adwjohnson.com.au
ABN 62 129 445 398

CLIENT



PROPERTY DESCRIPTION

LOT 101 D.P. 1130459, LOT 404 D.P. 1147551
AND LOT 4051 D.P. 1152675
COW PASTURE ROAD
HOXTON PARK

SURVEYED

DATUM

N/A

A.H.D.

PROJECT

HINCHINBROOK CREEK LINK ROAD

PLAN TITLE

LINK ROAD
PLAN AND
LONGITUDINAL SECTION

PROJECT No.

150133

DISCIPLINE

SK

NUMBER

001

REV.



C




PRELIMINARY ISSUE
NOT FOR CONSTRUCTION

150133-SK-002[B]

100mm AT FULL SIZE

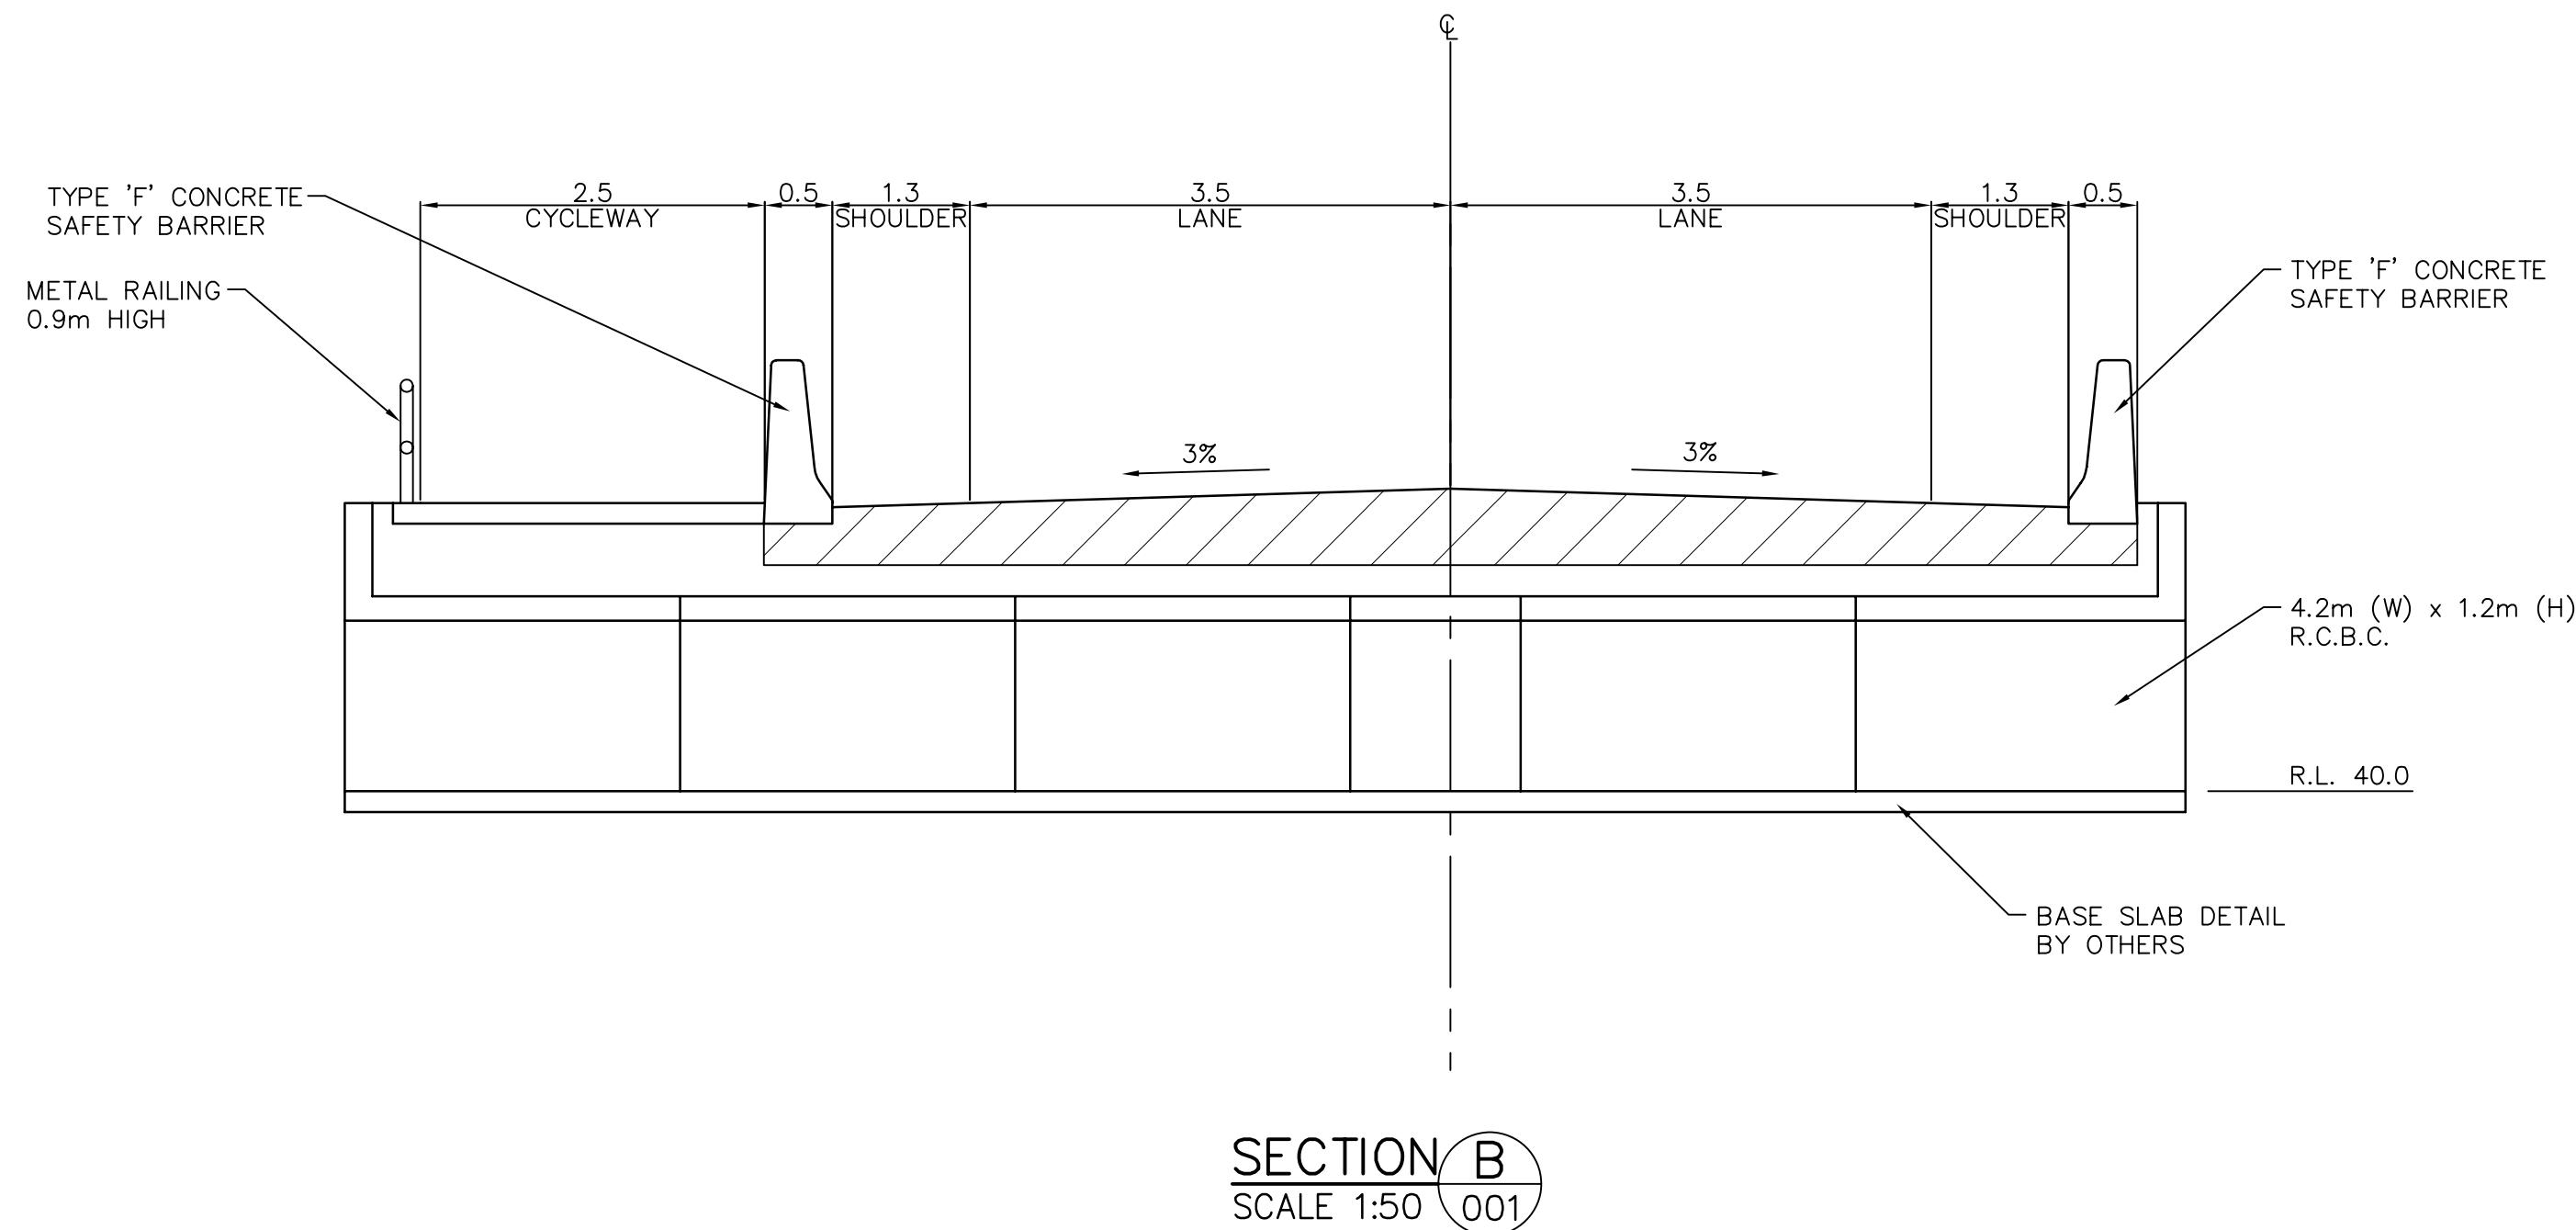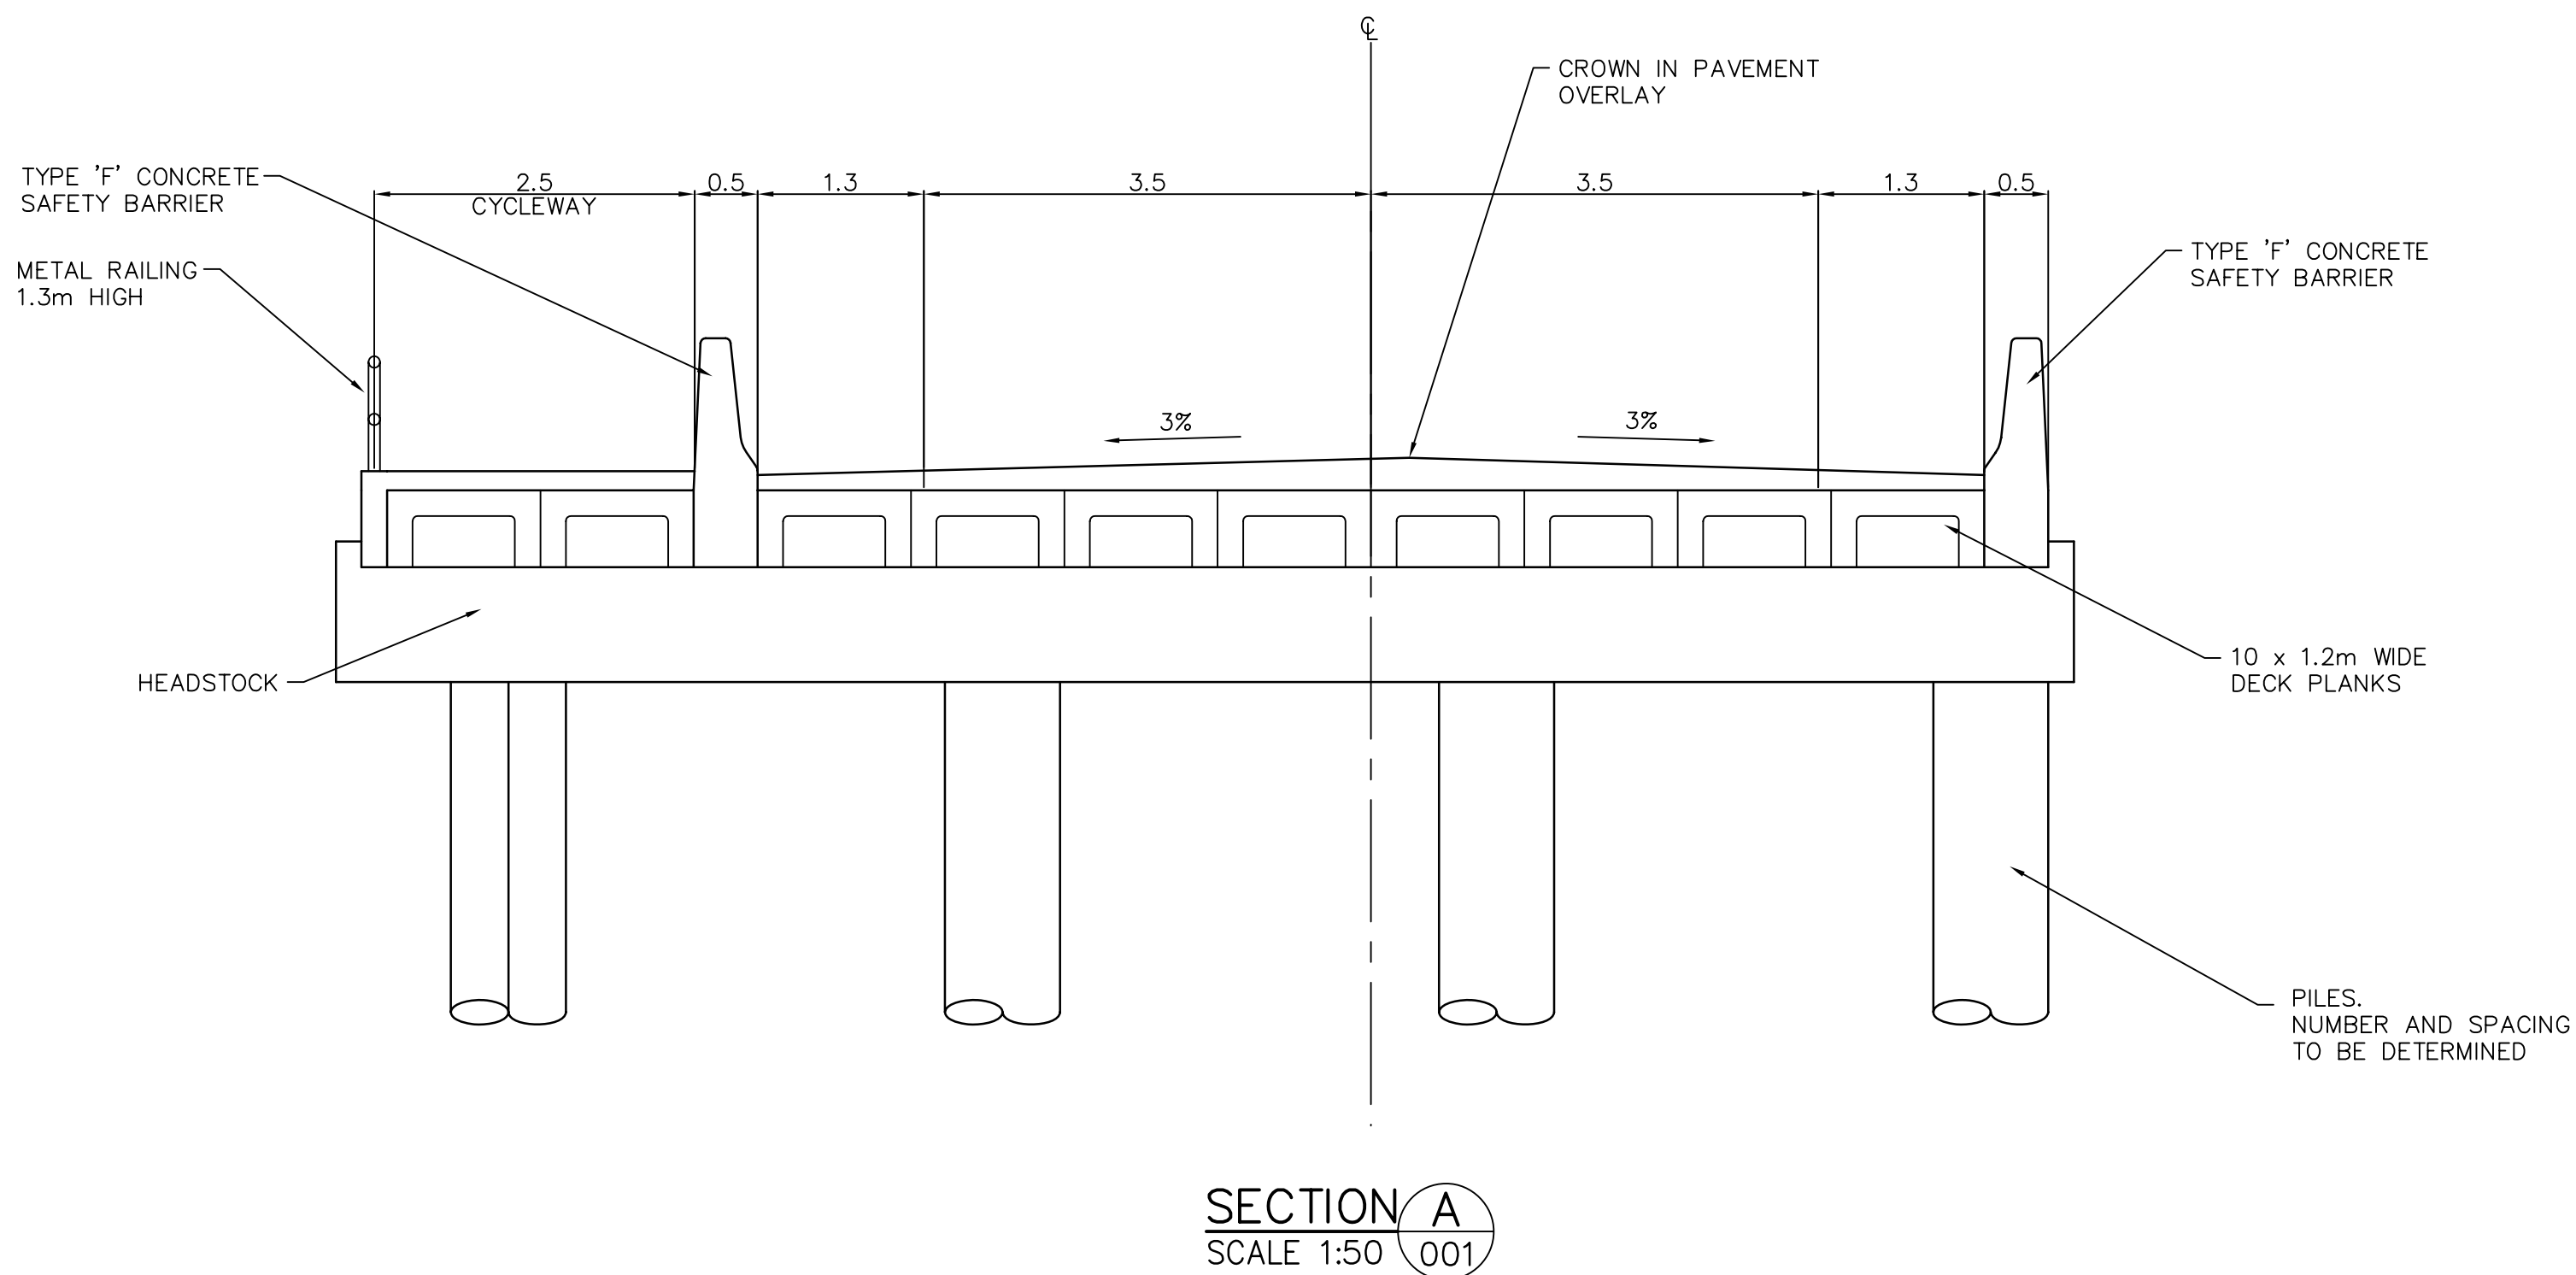

LEGEND

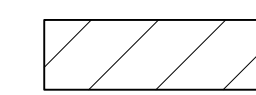 PAVEMENT TYPE TO BE DETERMINED



PRELIMINARY ISSUE
NOT FOR CONSTRUCTION

REV.				DATE	AMENDMENT	DRAWN	CHECK	DESIGN	VERIFY	SCALES		PROPERTY DESCRIPTION		PROJECT	
A				29/06/2010	Issued for Information	W.M.	H.W.	M.A.	P.J.	0	1	LOT 101 D.P. 1130459, LOT 404 D.P. 1147551		HINCHINBROOK CREEK LINK ROAD	
B				11/08/2010	Sections updated					2	A1 / A3	AND LOT 4051 D.P. 1152675		PLAN TITLE	
										ALL DIMENSIONS ARE IN METRES. DO NOT SCALE		COW PASTURE ROAD		TYPICAL SECTIONS	
												HOXTON PARK			
												SURVEYED		PROJECT No.	
												N/A		150133	
												DATUM		DISCIPLINE	
												A.H.D.		SK	
														NUMBER	
														002	
														REV.	
														B	

150133-SK-003[C]



IMAGE No. 1



IMAGE No. 2



PLAN
SCALE 1:1000



IMAGE No. 4



IMAGE No. 3

LEGEND

③ IMAGE DIRECTION



100mm AT FULL SIZE



PRELIMINARY ISSUE
NOT FOR CONSTRUCTION

REV.	DATE	AMENDMENT	DRAWN	CHECK	DESIGN	VERIFY	SCALES	 Central Coast 2 Bounty Close, P.O. Box 3717, Tuggerah N.S.W. 2259 Phone: (02) 4305 4300 Fax: (02) 4305 4399 email: coast@adwjohnson.com.au www.adwjohnson.com.au ABN 62 129 445 398		CLIENT	PROPERTY DESCRIPTION LOT 101 D.P. 1130459, LOT 404 D.P. 1147551 AND LOT 4051 D.P. 1152675 COW PASTURE ROAD HOXTON PARK		PROJECT										
HINCHINBROOK CREEK LINK ROAD																							
PLAN TITLE																							
COWPASTURE ROAD INTERSECTION																							
PLAN AND IMAGES																							
DESIGN FILE							ALL DIMENSIONS ARE IN METRES. DO NOT SCALE																
S:\150126 - Hoxton Park\Design\12D\OVERALL DESIGN																							
Plotted By: hughw							Plot Date: 11/08/10 - 12:18																
Cad File: S:\150133 - Hoxton Park Bridge Road\Drawings\ENG\150133-SK-003[C].dwg																							
												SURVEYED		DATUM		PROJECT No.		DISCIPLINE		NUMBER		REV.	
												N/A		A.H.D.		150133 -		SK -		003		C	

At Golder Associates we strive to be the most respected global group of companies specialising in ground engineering and environmental services. Employee owned since our formation in 1960, we have created a unique culture with pride in ownership, resulting in long-term organisational stability. Golder professionals take the time to build an understanding of client needs and of the specific environments in which they operate. We continue to expand our technical capabilities and have experienced steady growth with employees now operating from offices located throughout Africa, Asia, Australasia, Europe, North America and South America.

Africa	+ 27 11 254 4800
Asia	+ 852 2562 3658
Australasia	+ 61 3 8862 3500
Europe	+ 356 21 42 30 20
North America	+ 1 800 275 3281
South America	+ 55 21 3095 9500

solutions@golder.com
www.golder.com

Golder Associates Pty Ltd
124 Pacific Highway
St. Leonards New South Wales 2065
Australia
T: +61 2 9478 3900

