


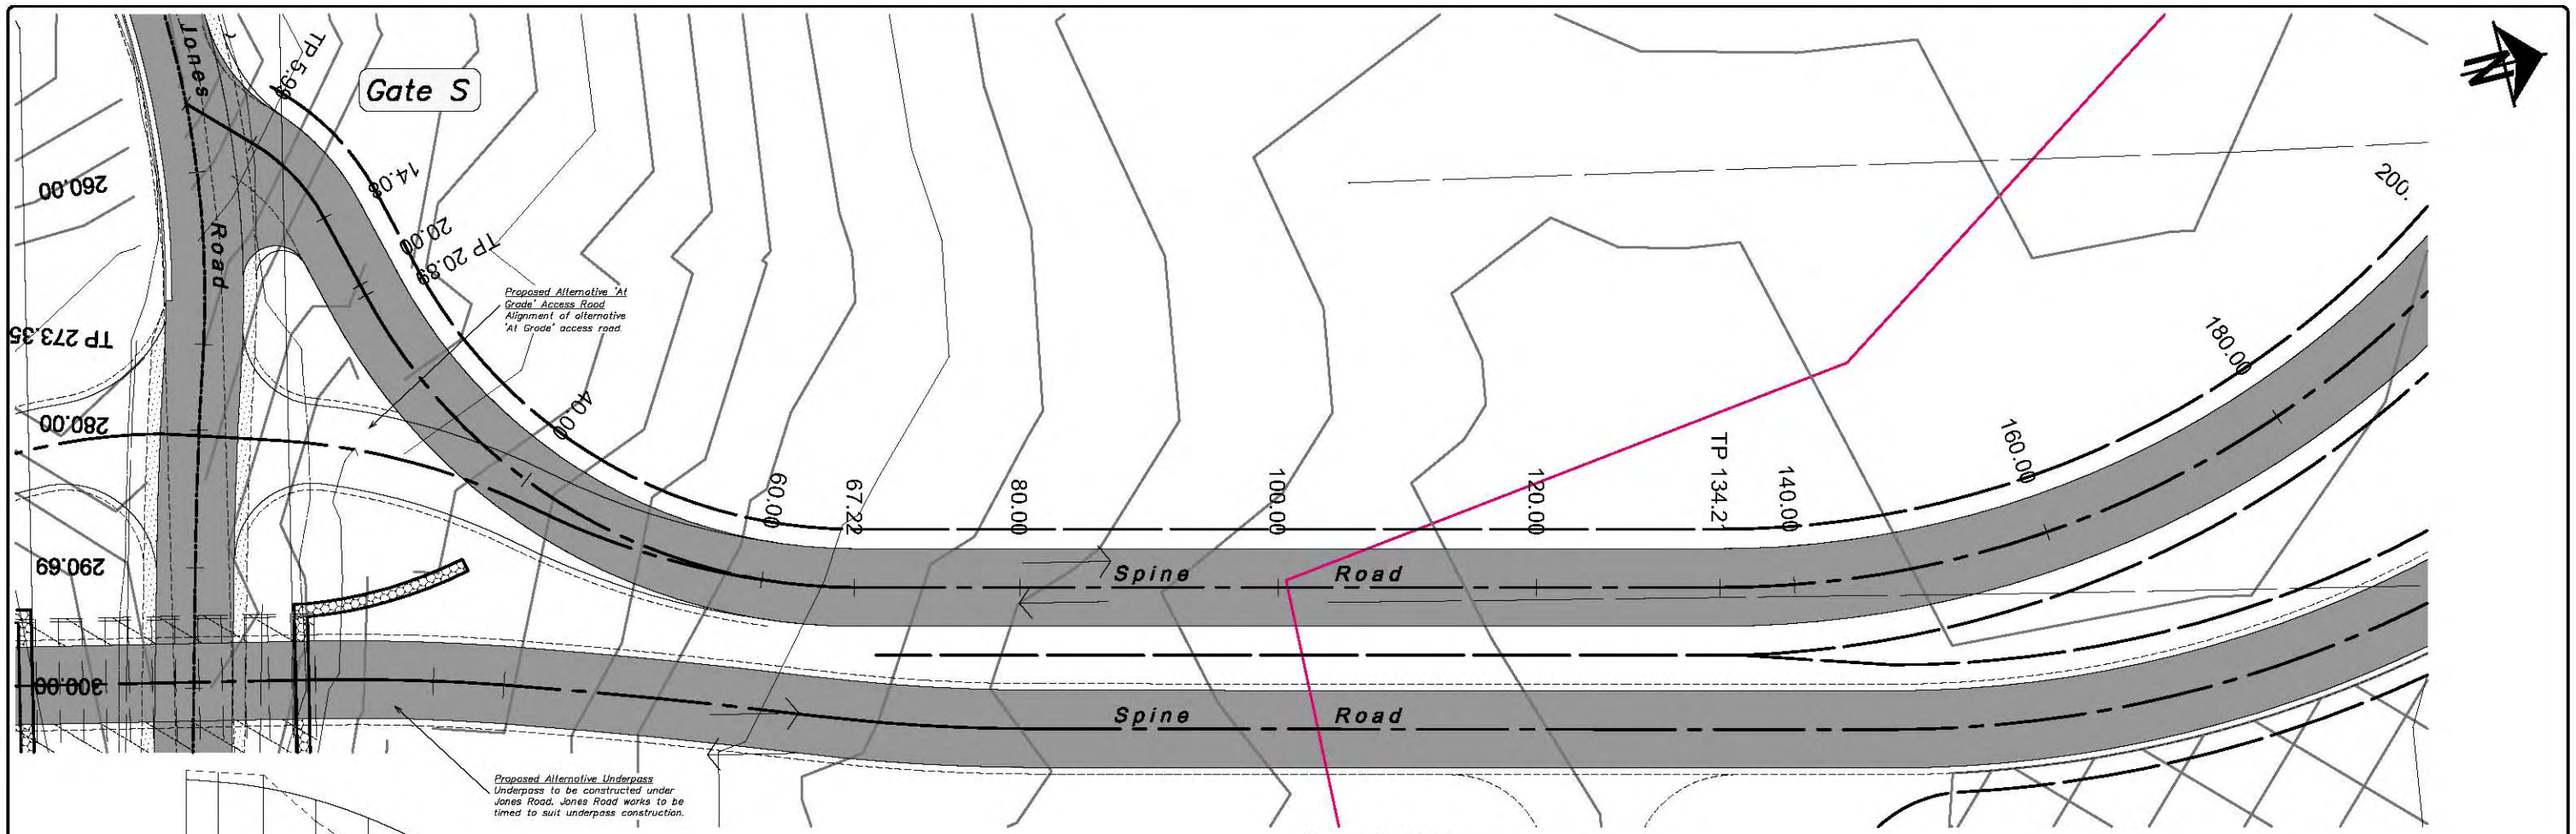


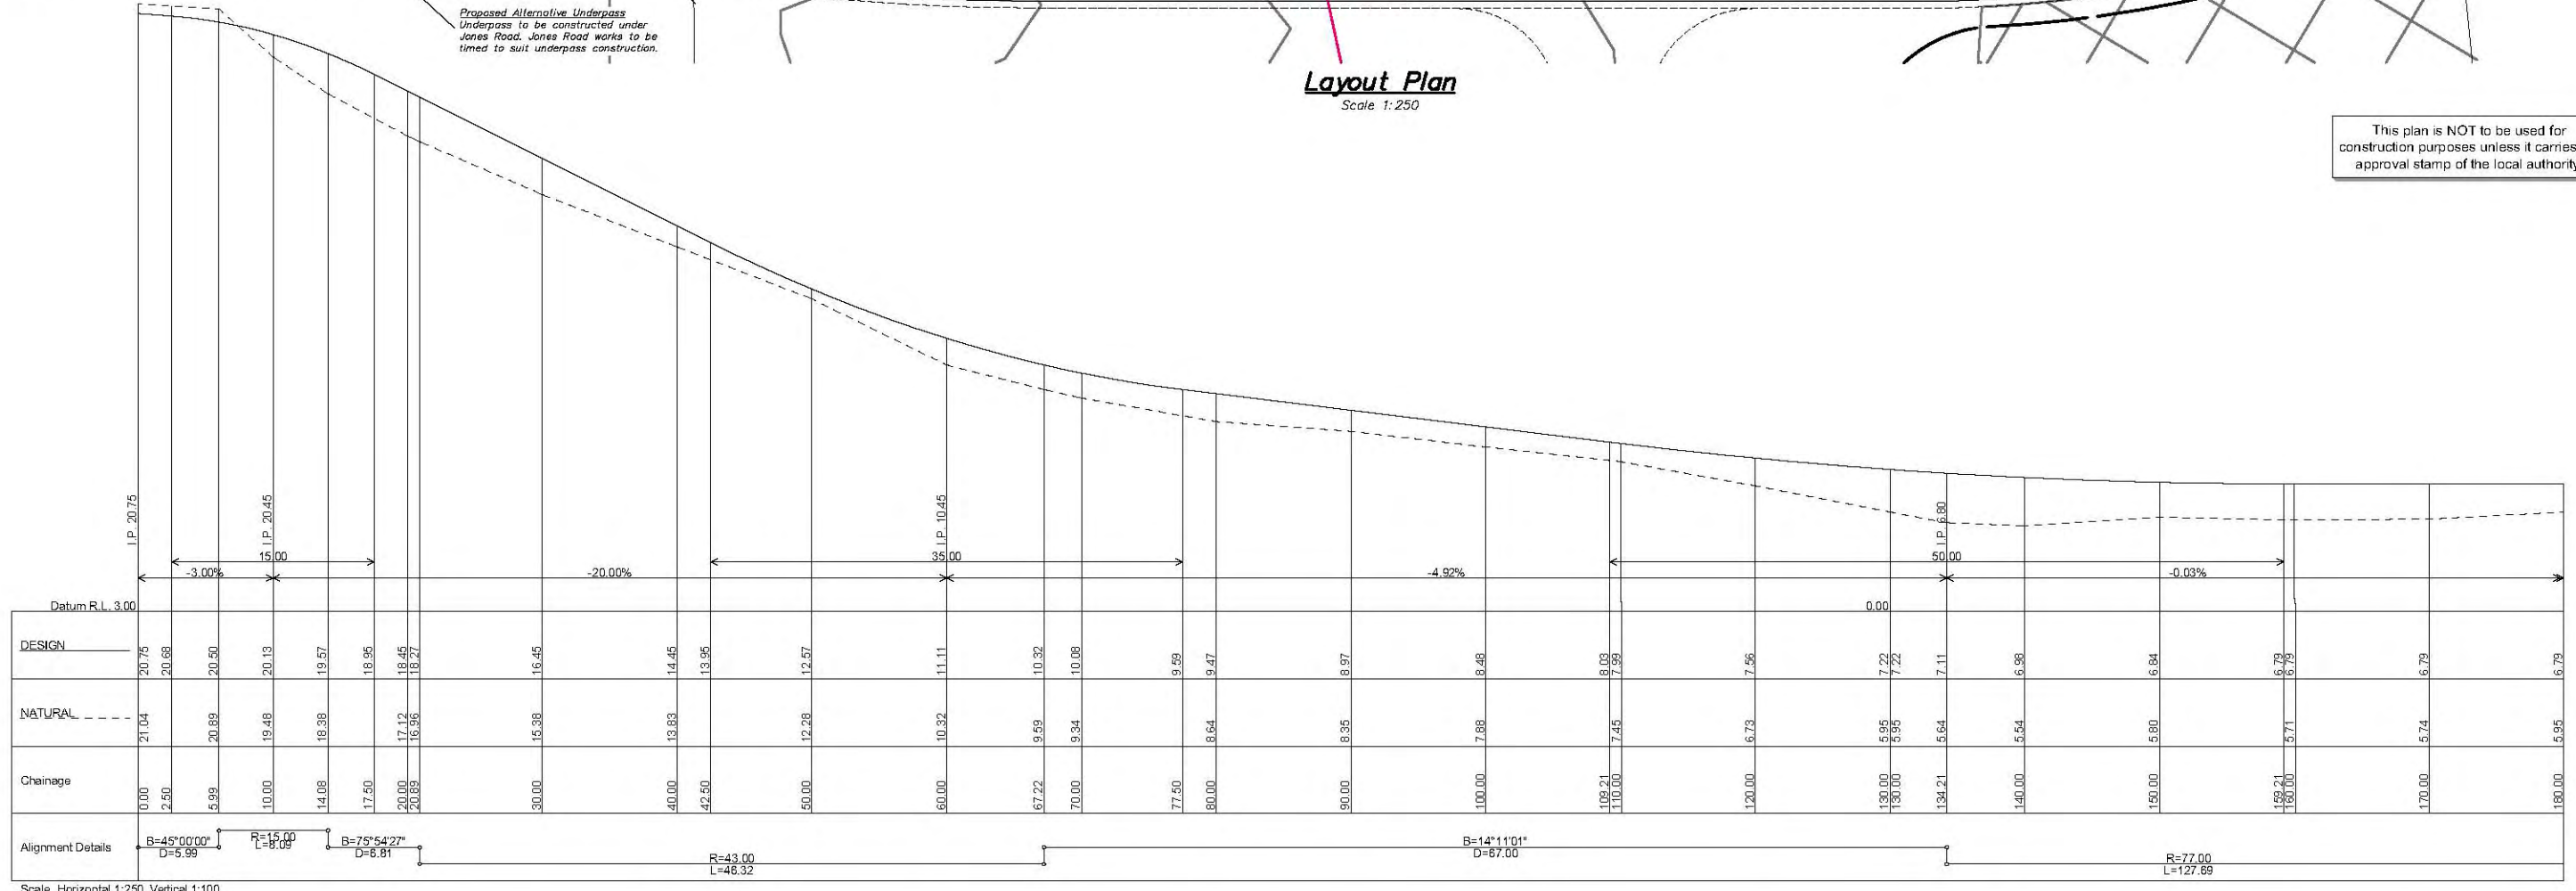

This plan is NOT to be used for construction purposes unless it carries the approval stamp of the local authority.

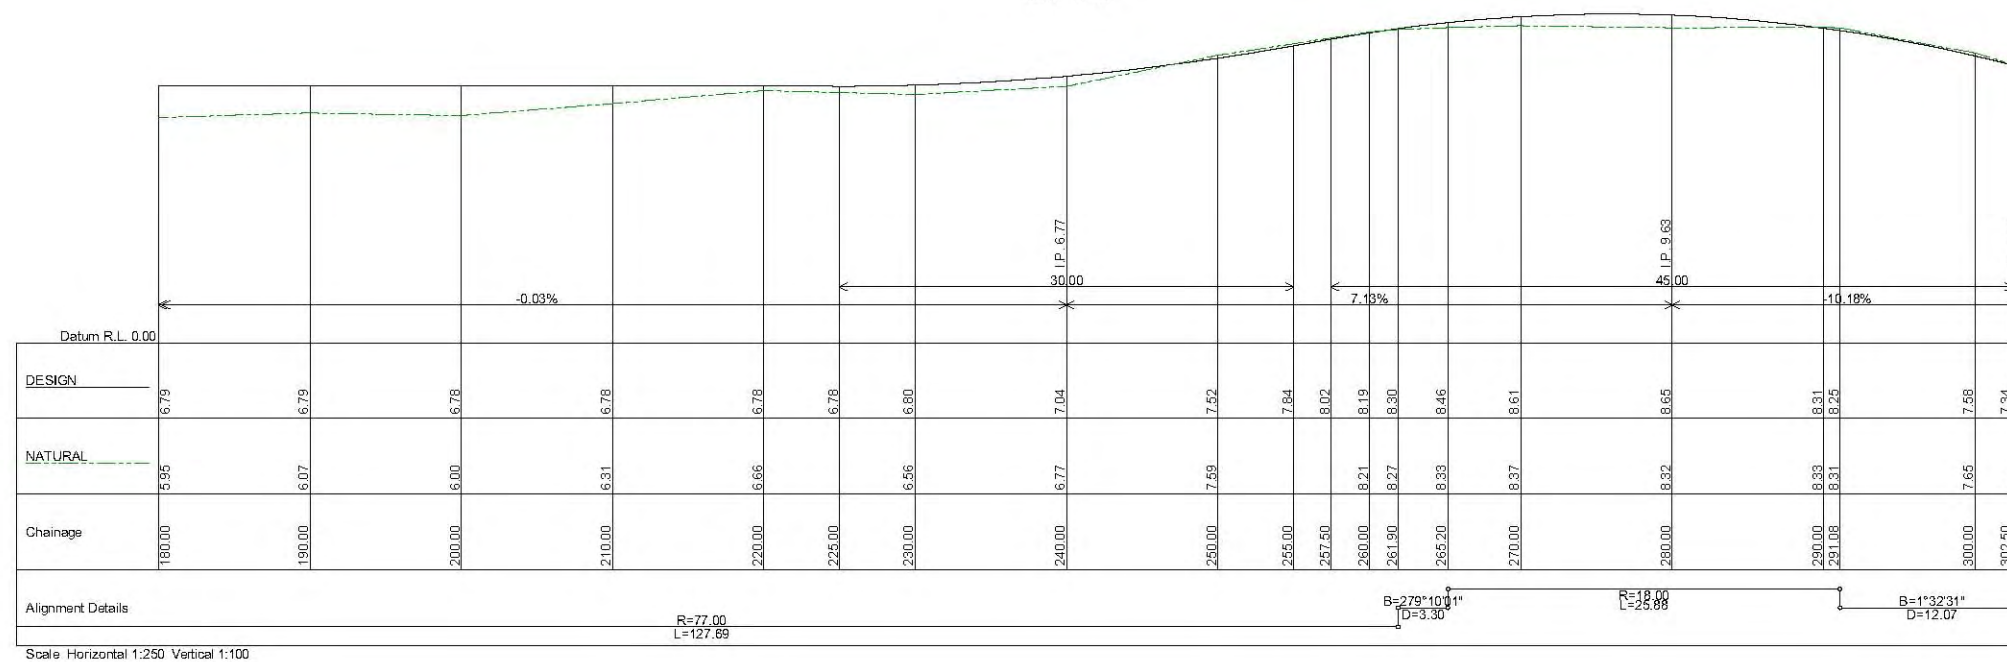

S:\01_360\6883-DA\6883-DA.dwg, 17/04/2010 3:25:24 PM

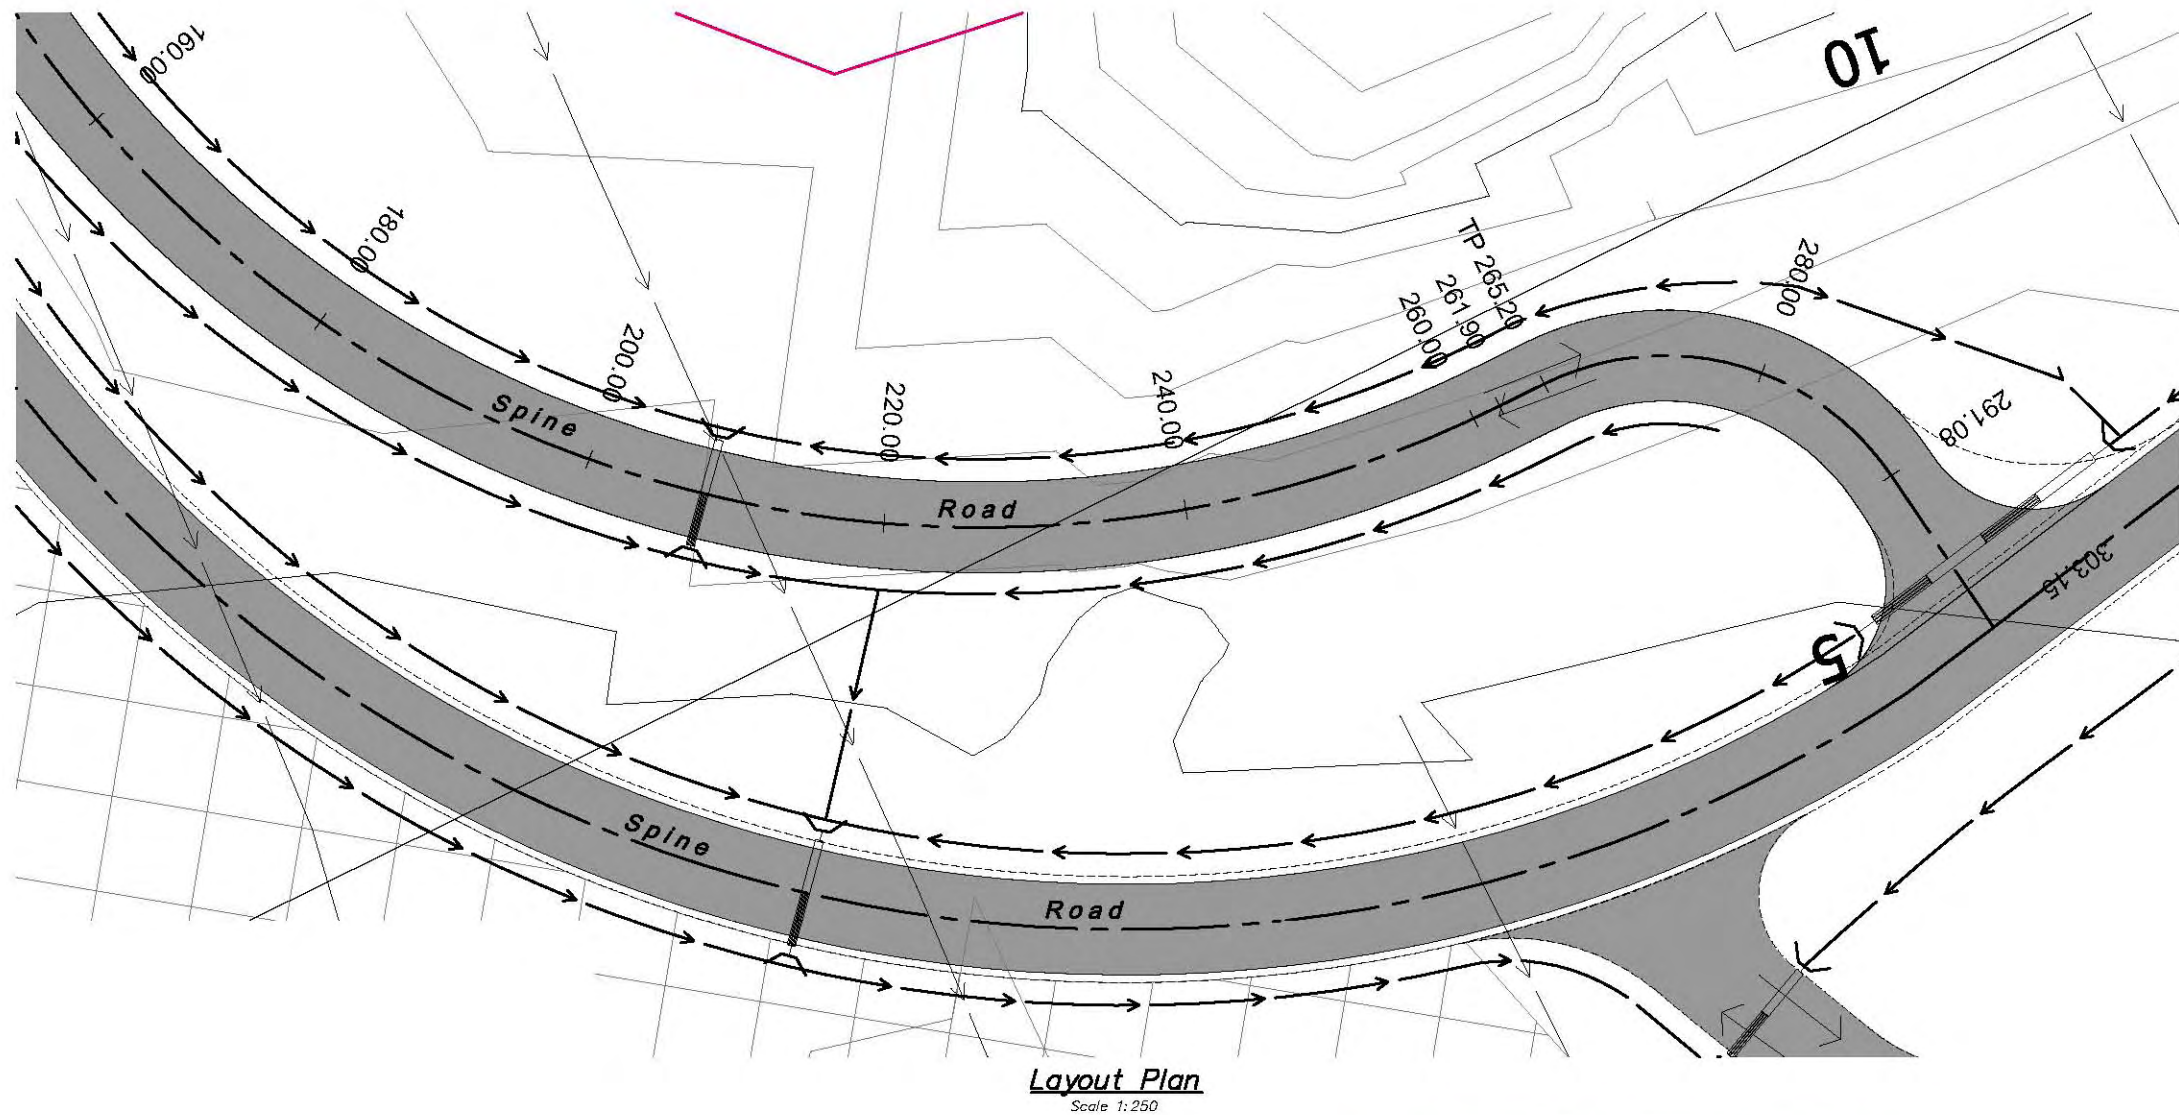

This plan is NOT to be used for construction purposes unless it carries the approval stamp of the local authority.

Issue	Date	Amendment	App'd


Client:
Billinudgel Property Trust

Project:
North Byron Parklands Tweed Valley Way & Jones Road Wooyung


Title:
Spine Road 'Drop In' Plan and Long Section Ch. 180-303
Do not scale drawing. Use written dimensions only. This plan is copyright © All rights reserved.

ARDILL PAYNE & PARTNERS CONSULTING CIVIL AND STRUCTURAL ENGINEERS PROJECT MANAGERS TOWN PLANNERS AND SURVEYORS 79 Tamar Street P.O. Box 20 BALLINA NSW 2478 A.B.N. 113 681 522 12 Telephone: 02 6686 3280 Facsimile: 02 6686 7920 e-mail: info@ardillpayne.com.au Website: www.ardillpayne.com.au
--


Design	RB	Scale at A1	As Shown	Date	May 2010
Drawn	RB	Datum	AHD		
Checked		Acad file	6883-DA.dwg		
Approved		Ccad file	6883-DA-1.dwg		
Job No.	6883	Dwg No.	DA08	Issue	


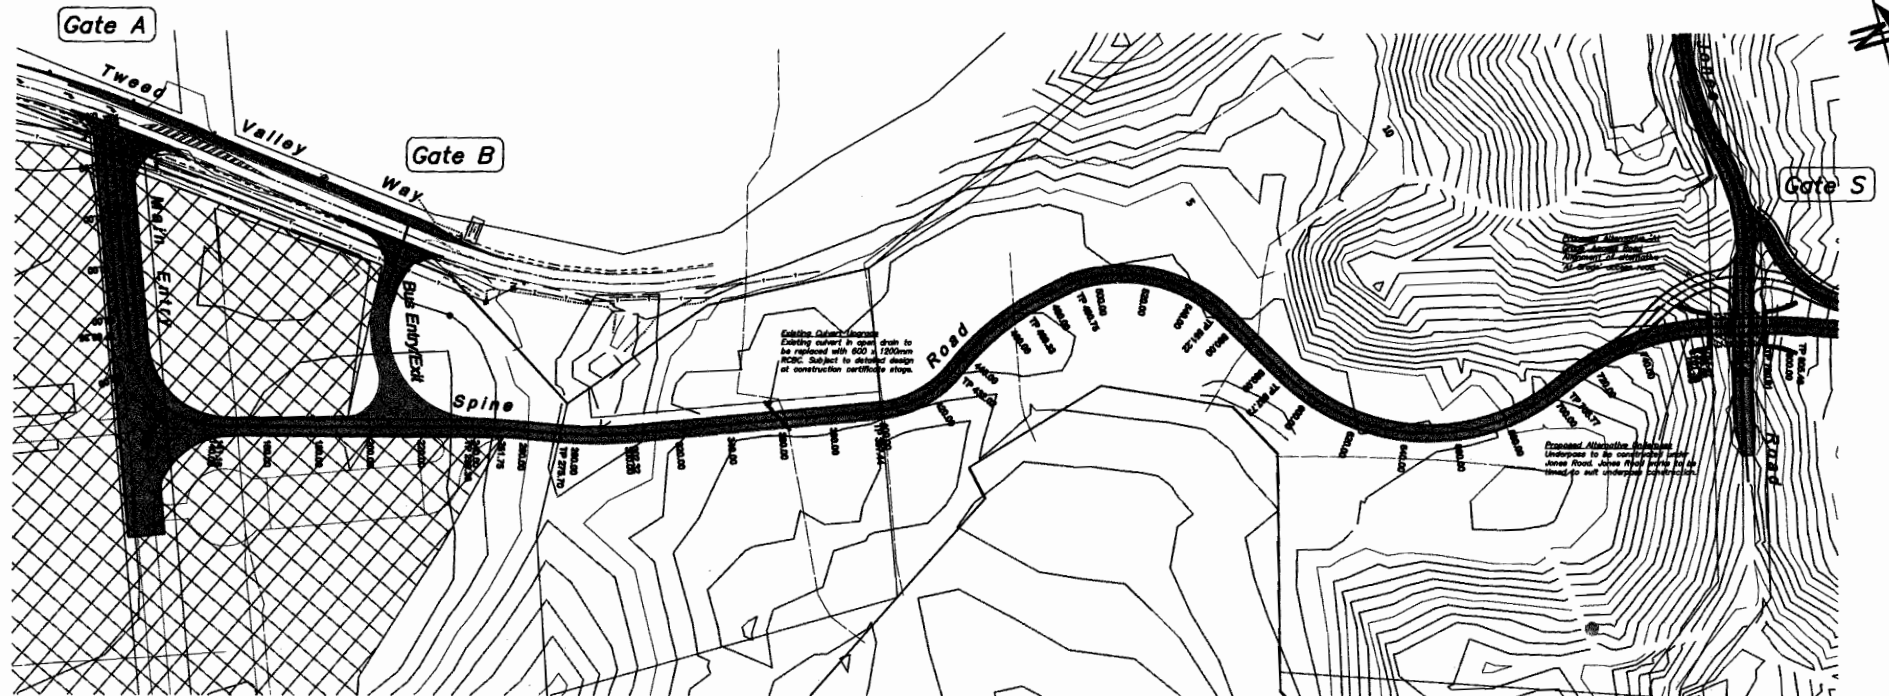


Layout Plan
Scale 1:1000

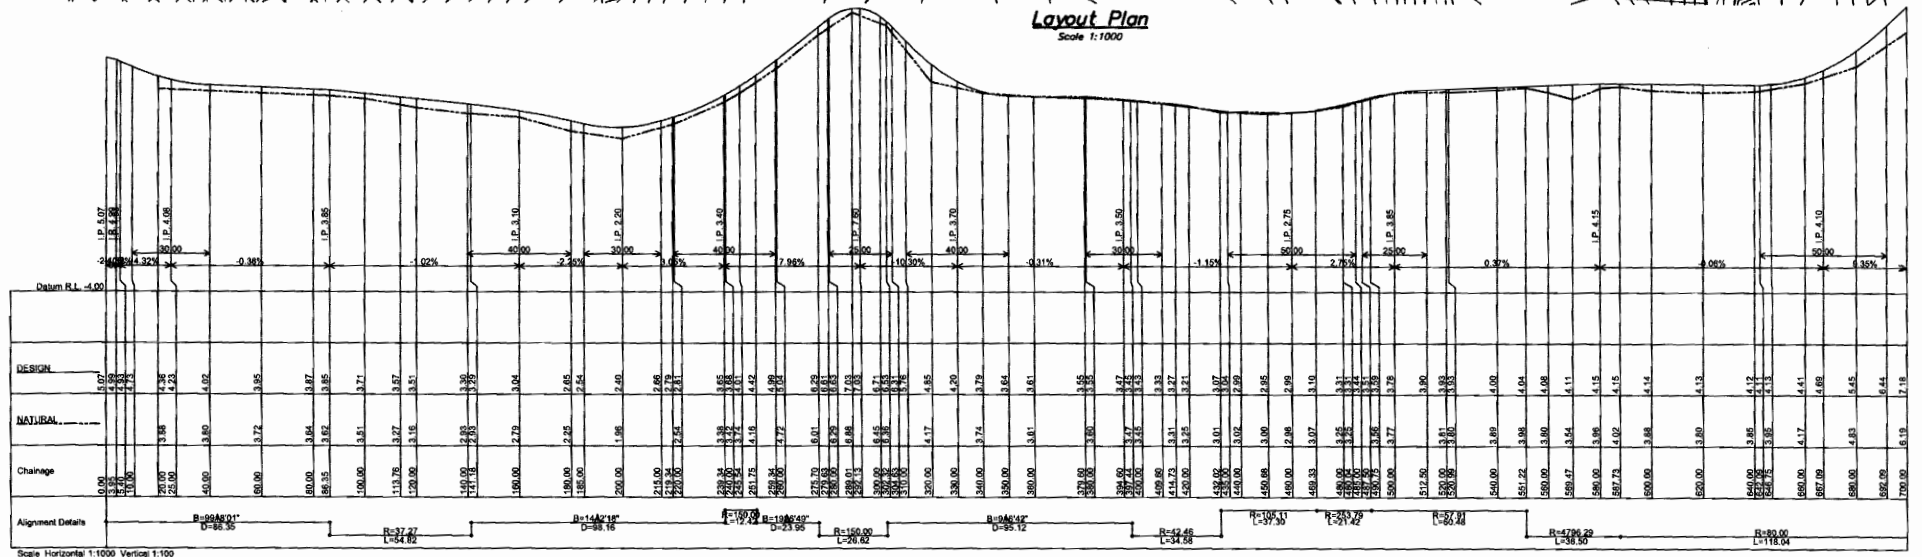

Client: Billinudgel Property Trust		Project: North Byron Parklands Tweed Valley Way & Jones Road Wooyung		Title: Spine Road Plan and Long Section Ch. 0-700		ARDILL PAYNE & PARTNERS CONSULTING CIVIL AND STRUCTURAL ENGINEERS PROJECT MANAGERS TOWN PLANNERS AND SURVEYORS 70 Tennyson Street P.O. Box 202 BALLINA NSW 2478 A.B.N. 118 851 522 12		Design: RB Drawn: RB Checked: RB Approved: RB		Scale: A4 As Shown: May 2010 Date: AHD Acad: 6883-DA.dwg Coord: 6883-DA-L.dwg		Job No: 6883 Draw No: DA09 Rev: C	
--	--	--	--	---	--	--	--	--	--	--	--	--	--

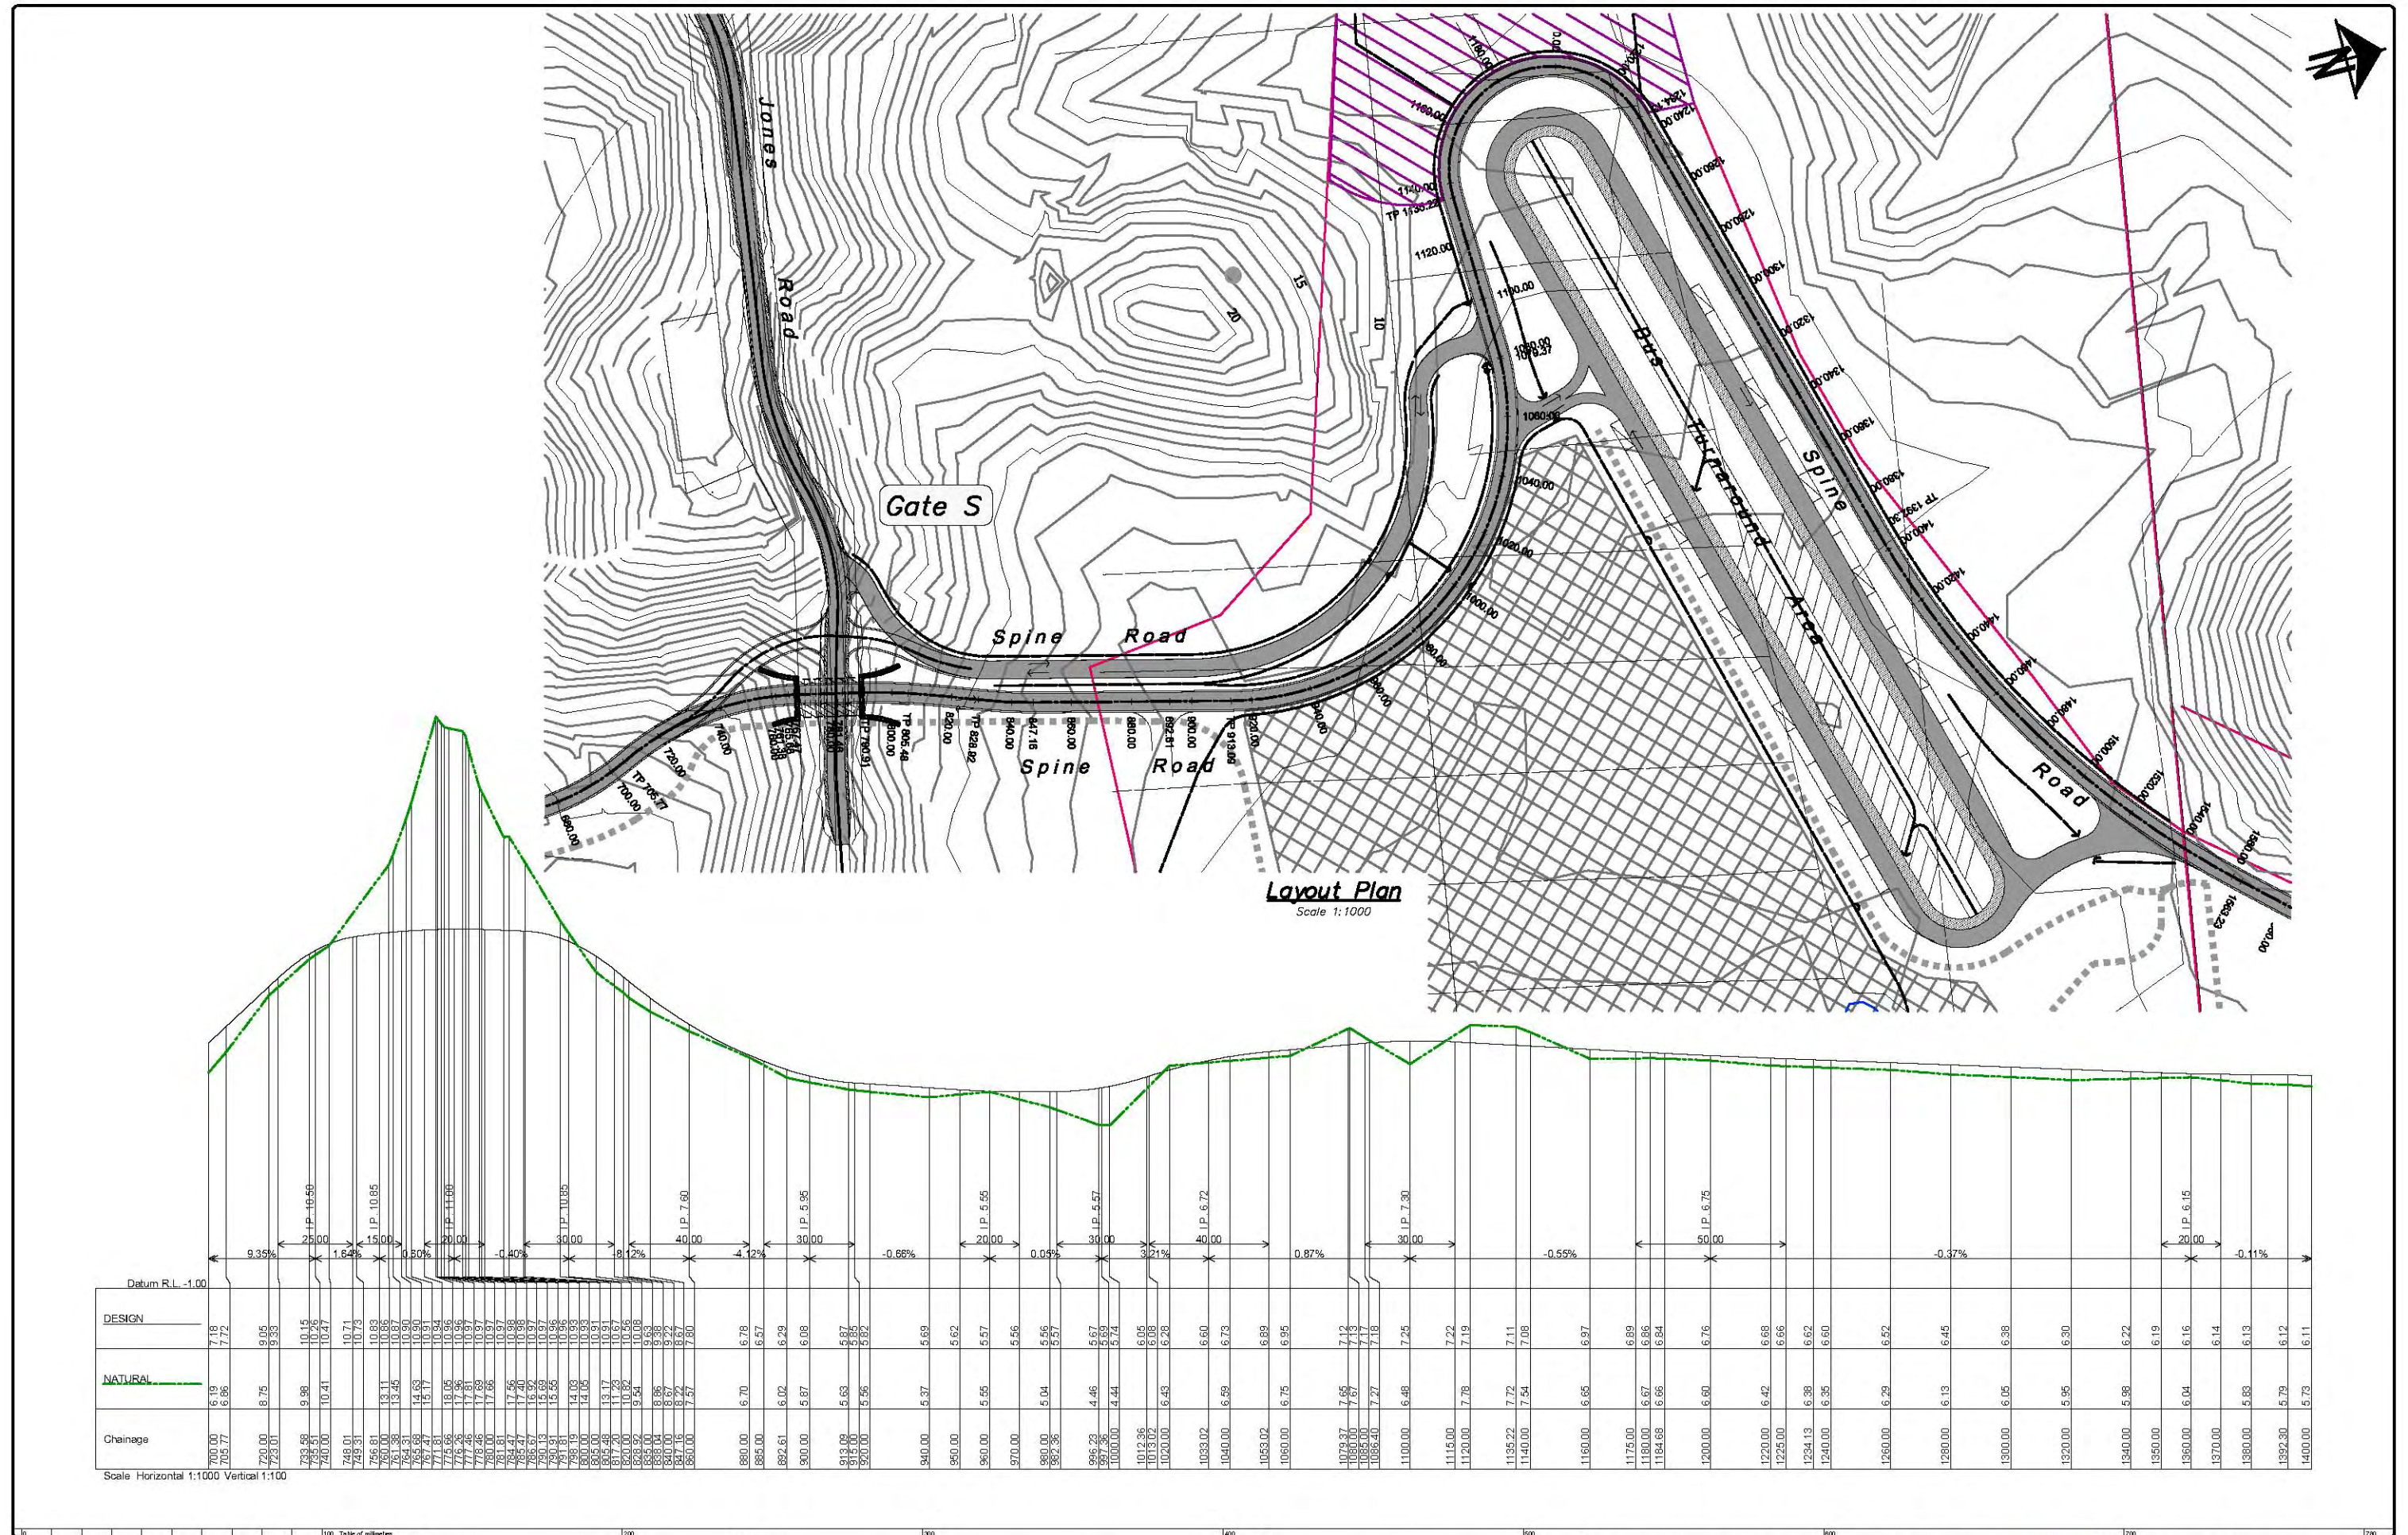

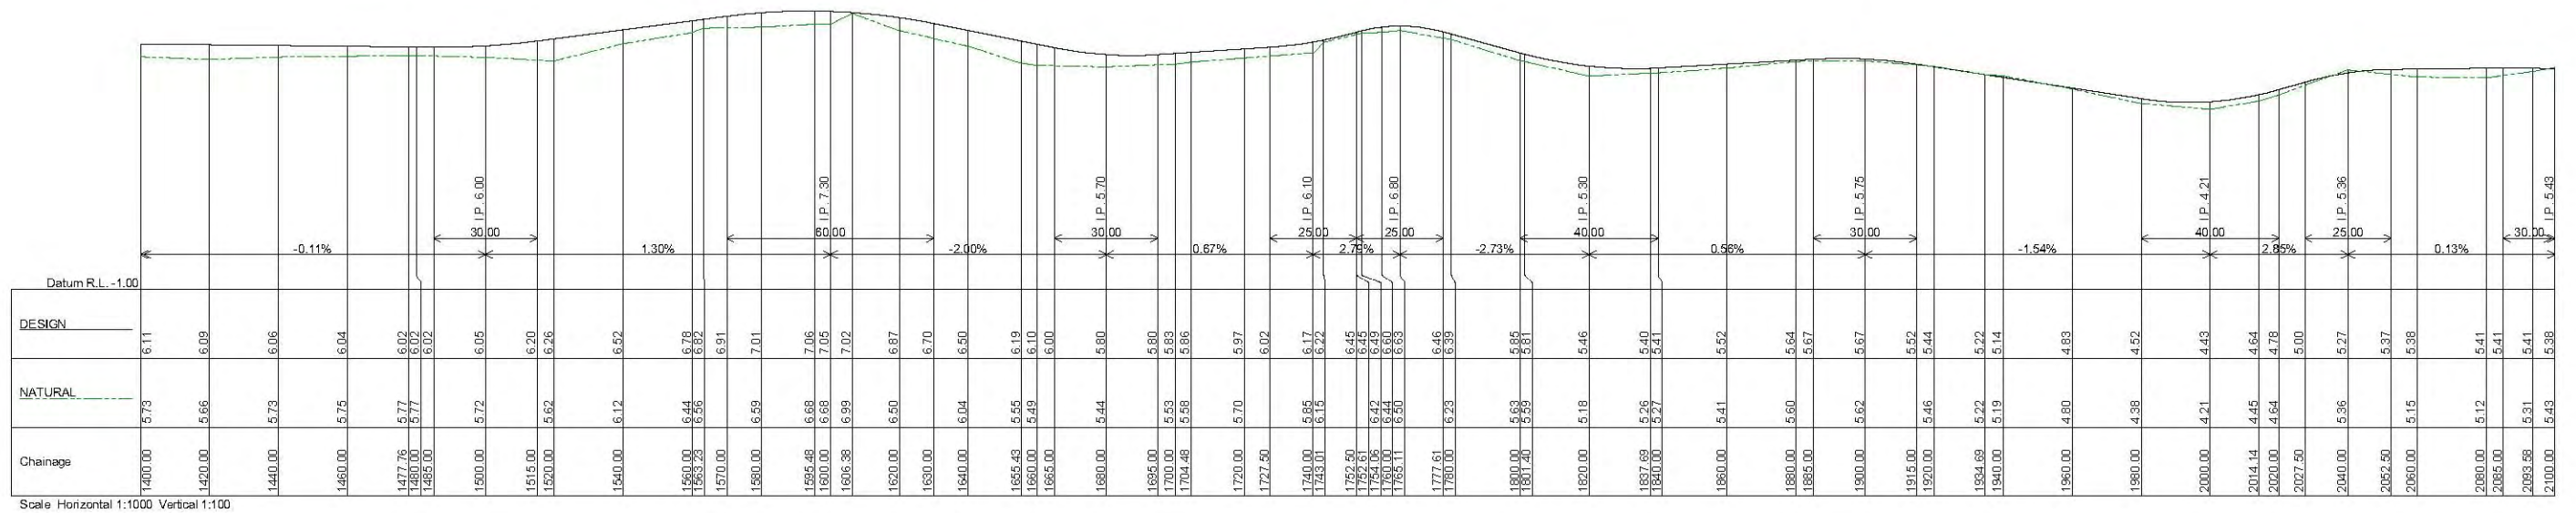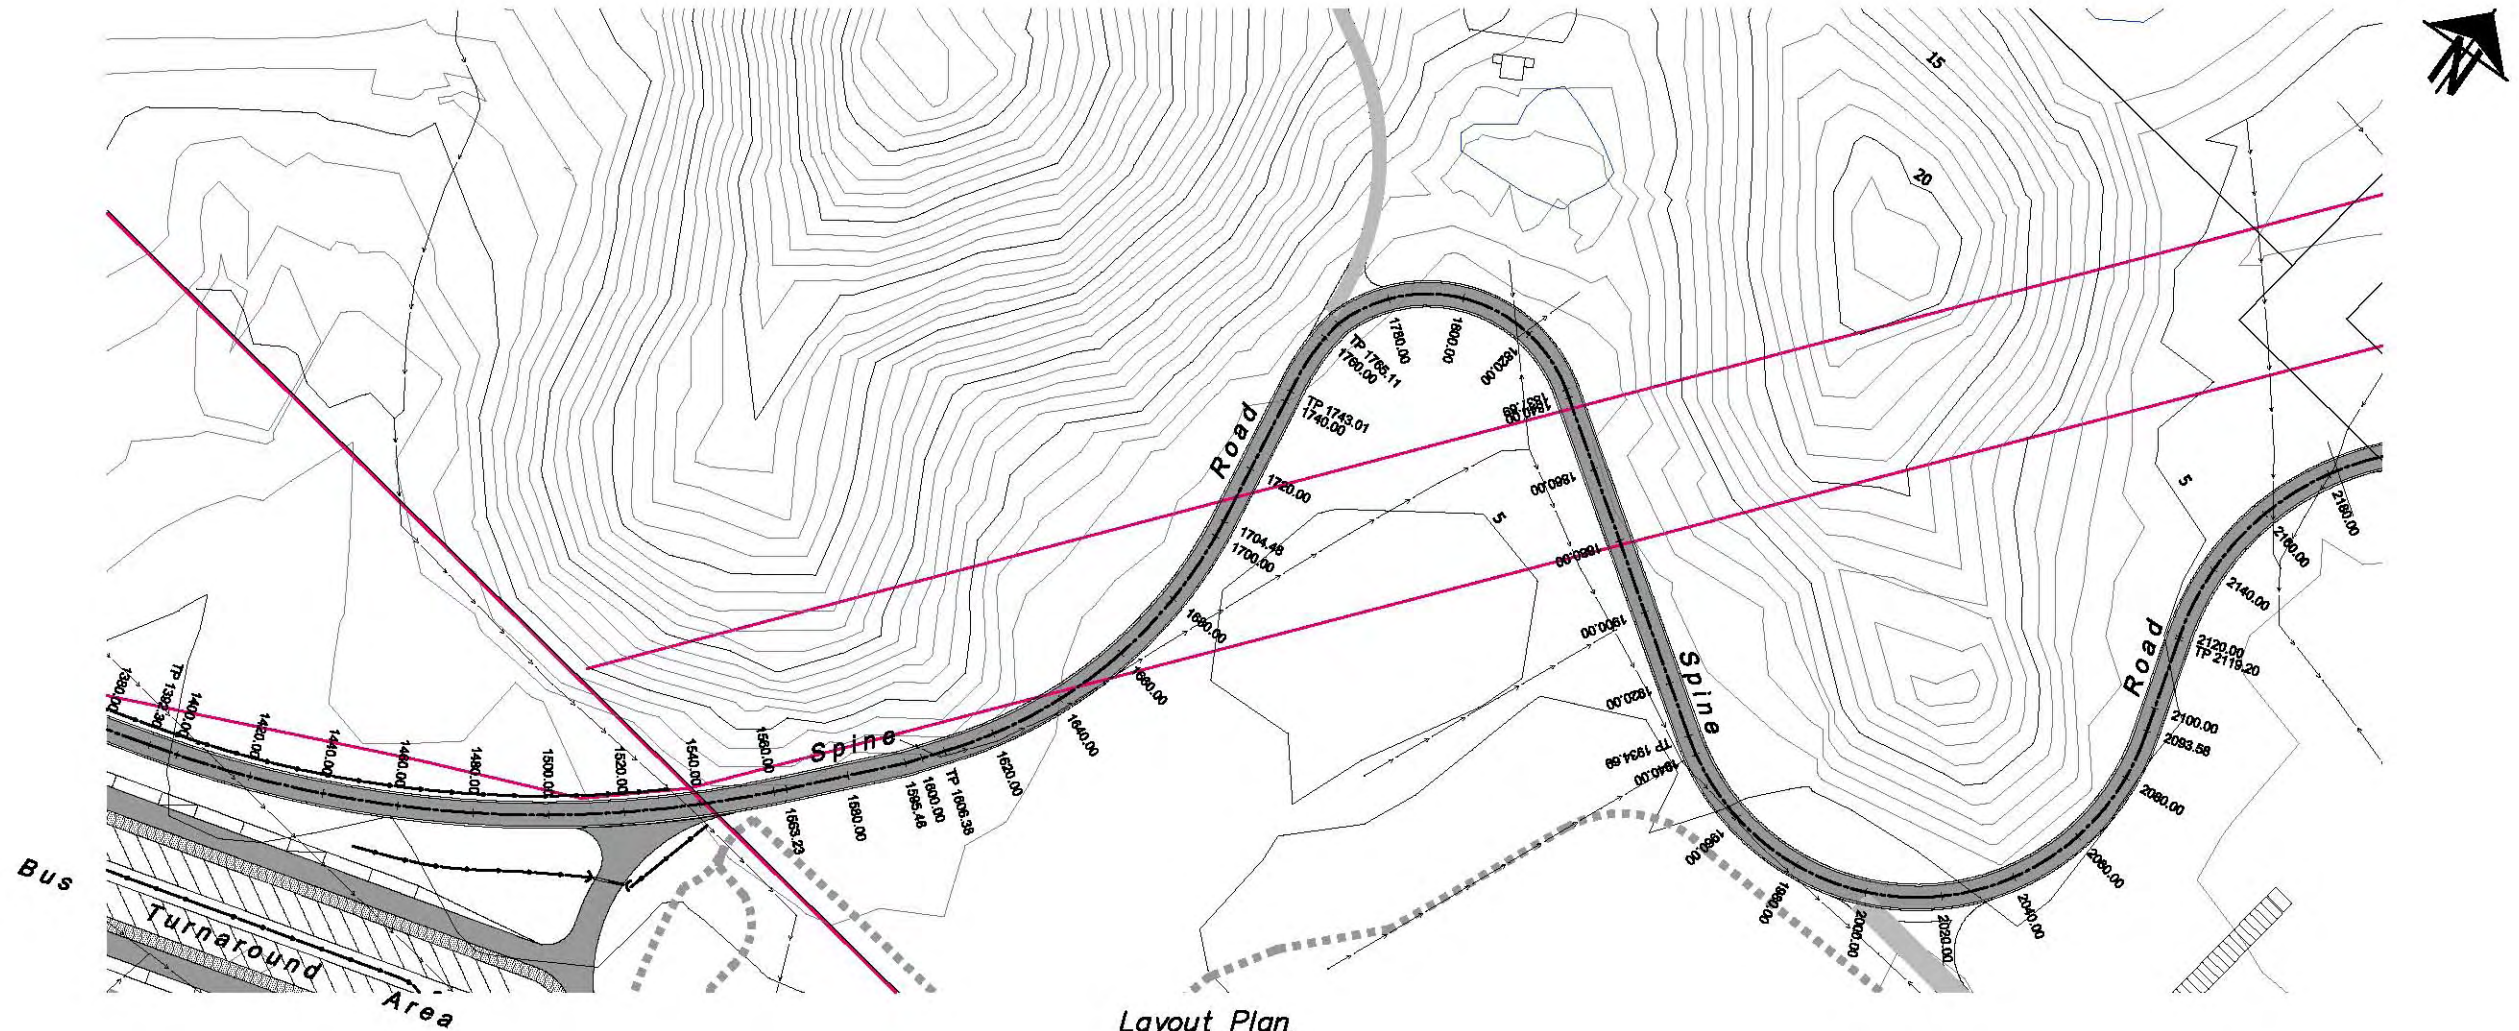

Client:

Billinudgel Property Trust

Project:

North Byron Parklands
Tweed Valley Way & Jones Road
Wooyung

Title:

Spine Road
Plan and Long Section
Ch. 1400-2100

Do not scale drawing. Use written dimensions only.
This plan is copyright © All rights reserved.

ARDILL PAYNE & PARTNERS

CONSULTING CIVIL AND STRUCTURAL ENGINEERS
PROJECT MANAGERS TOWN PLANNERS AND SURVEYORS

79 Tamar Street
P.O. Box 20
BALLINA NSW 2478
A.B.N. 113 881 522 12

Telephone: 02 6686 3280
Facsimile: 02 6686 7920
e-mail: info@ardillpayne.com.au
Website: www.ardillpayne.com.au



Design RB Scale at A1 As Shown Date May 2010

Drawn RB Datum AHD

Checked Acad file 6883-DA.dwg

Approved Ccad file 6883-DA-1.dwg

Job No. 6883 Dwg No. DA11 Issue



LEGEND

- Proposed Spine road
- Finished level (m)
- Direction of fall
- Existing shallow drain
- Shallow Drain to be Filled
- Proposed table drain
- Proposed culvert
- Proposed pedestrian walkways (by others)

This plan is NOT to be used for construction purposes unless it carries the approval stamp of the local authority.

A		18.6.10	At-grade spine road amended	TJC
Issue	Date	Amendment		App'd
Client: Billinudgel Property Trust				
Project: North Byron Parklands Tweed Valley Way & Jones Road Wooyung				
Title: Bus Turnaround and Car Parking Area				
Do not scale drawing. Use written dimensions only. This plan is copyright © All rights reserved.				
ARDILL PAYNE & PARTNERS CONSULTING CIVIL AND STRUCTURAL ENGINEERS PROJECT MANAGERS TOWN PLANNERS AND SURVEYORS 79 Tamar Street P.O. Box 20 BALLINA NSW 2478 A.B.N. 113 861 522 12 Telephone: 02 6686 3280 Facsimile: 02 6686 7820 e-mail: info@ardillpayne.com.au Website: www.ardillpayne.com.au				
Design	RB	Scale at A1	As Shown	Date May 2010
Drawn	RB	Datum	AHD	
Checked		Acad file	6883-DA.dwg	
Approved		Cad file	6883-DA-1.dwg	
Job No.	6883	Dwg No.	DA14	Issue A