




CONTRACTOR IS TO LOCATE
ALL EXISTING SERVICES PRIOR
TO THE COMMENCEMENT OF
WORK

FOR NOTES AND LEGENDS
REFER TO DRAWING No C10.1

LEVELS SHOWN THUS - F10.00* -
ARE TO BE CONFIRMED PRIOR TO THE
COMMENCEMENT OF WORKS

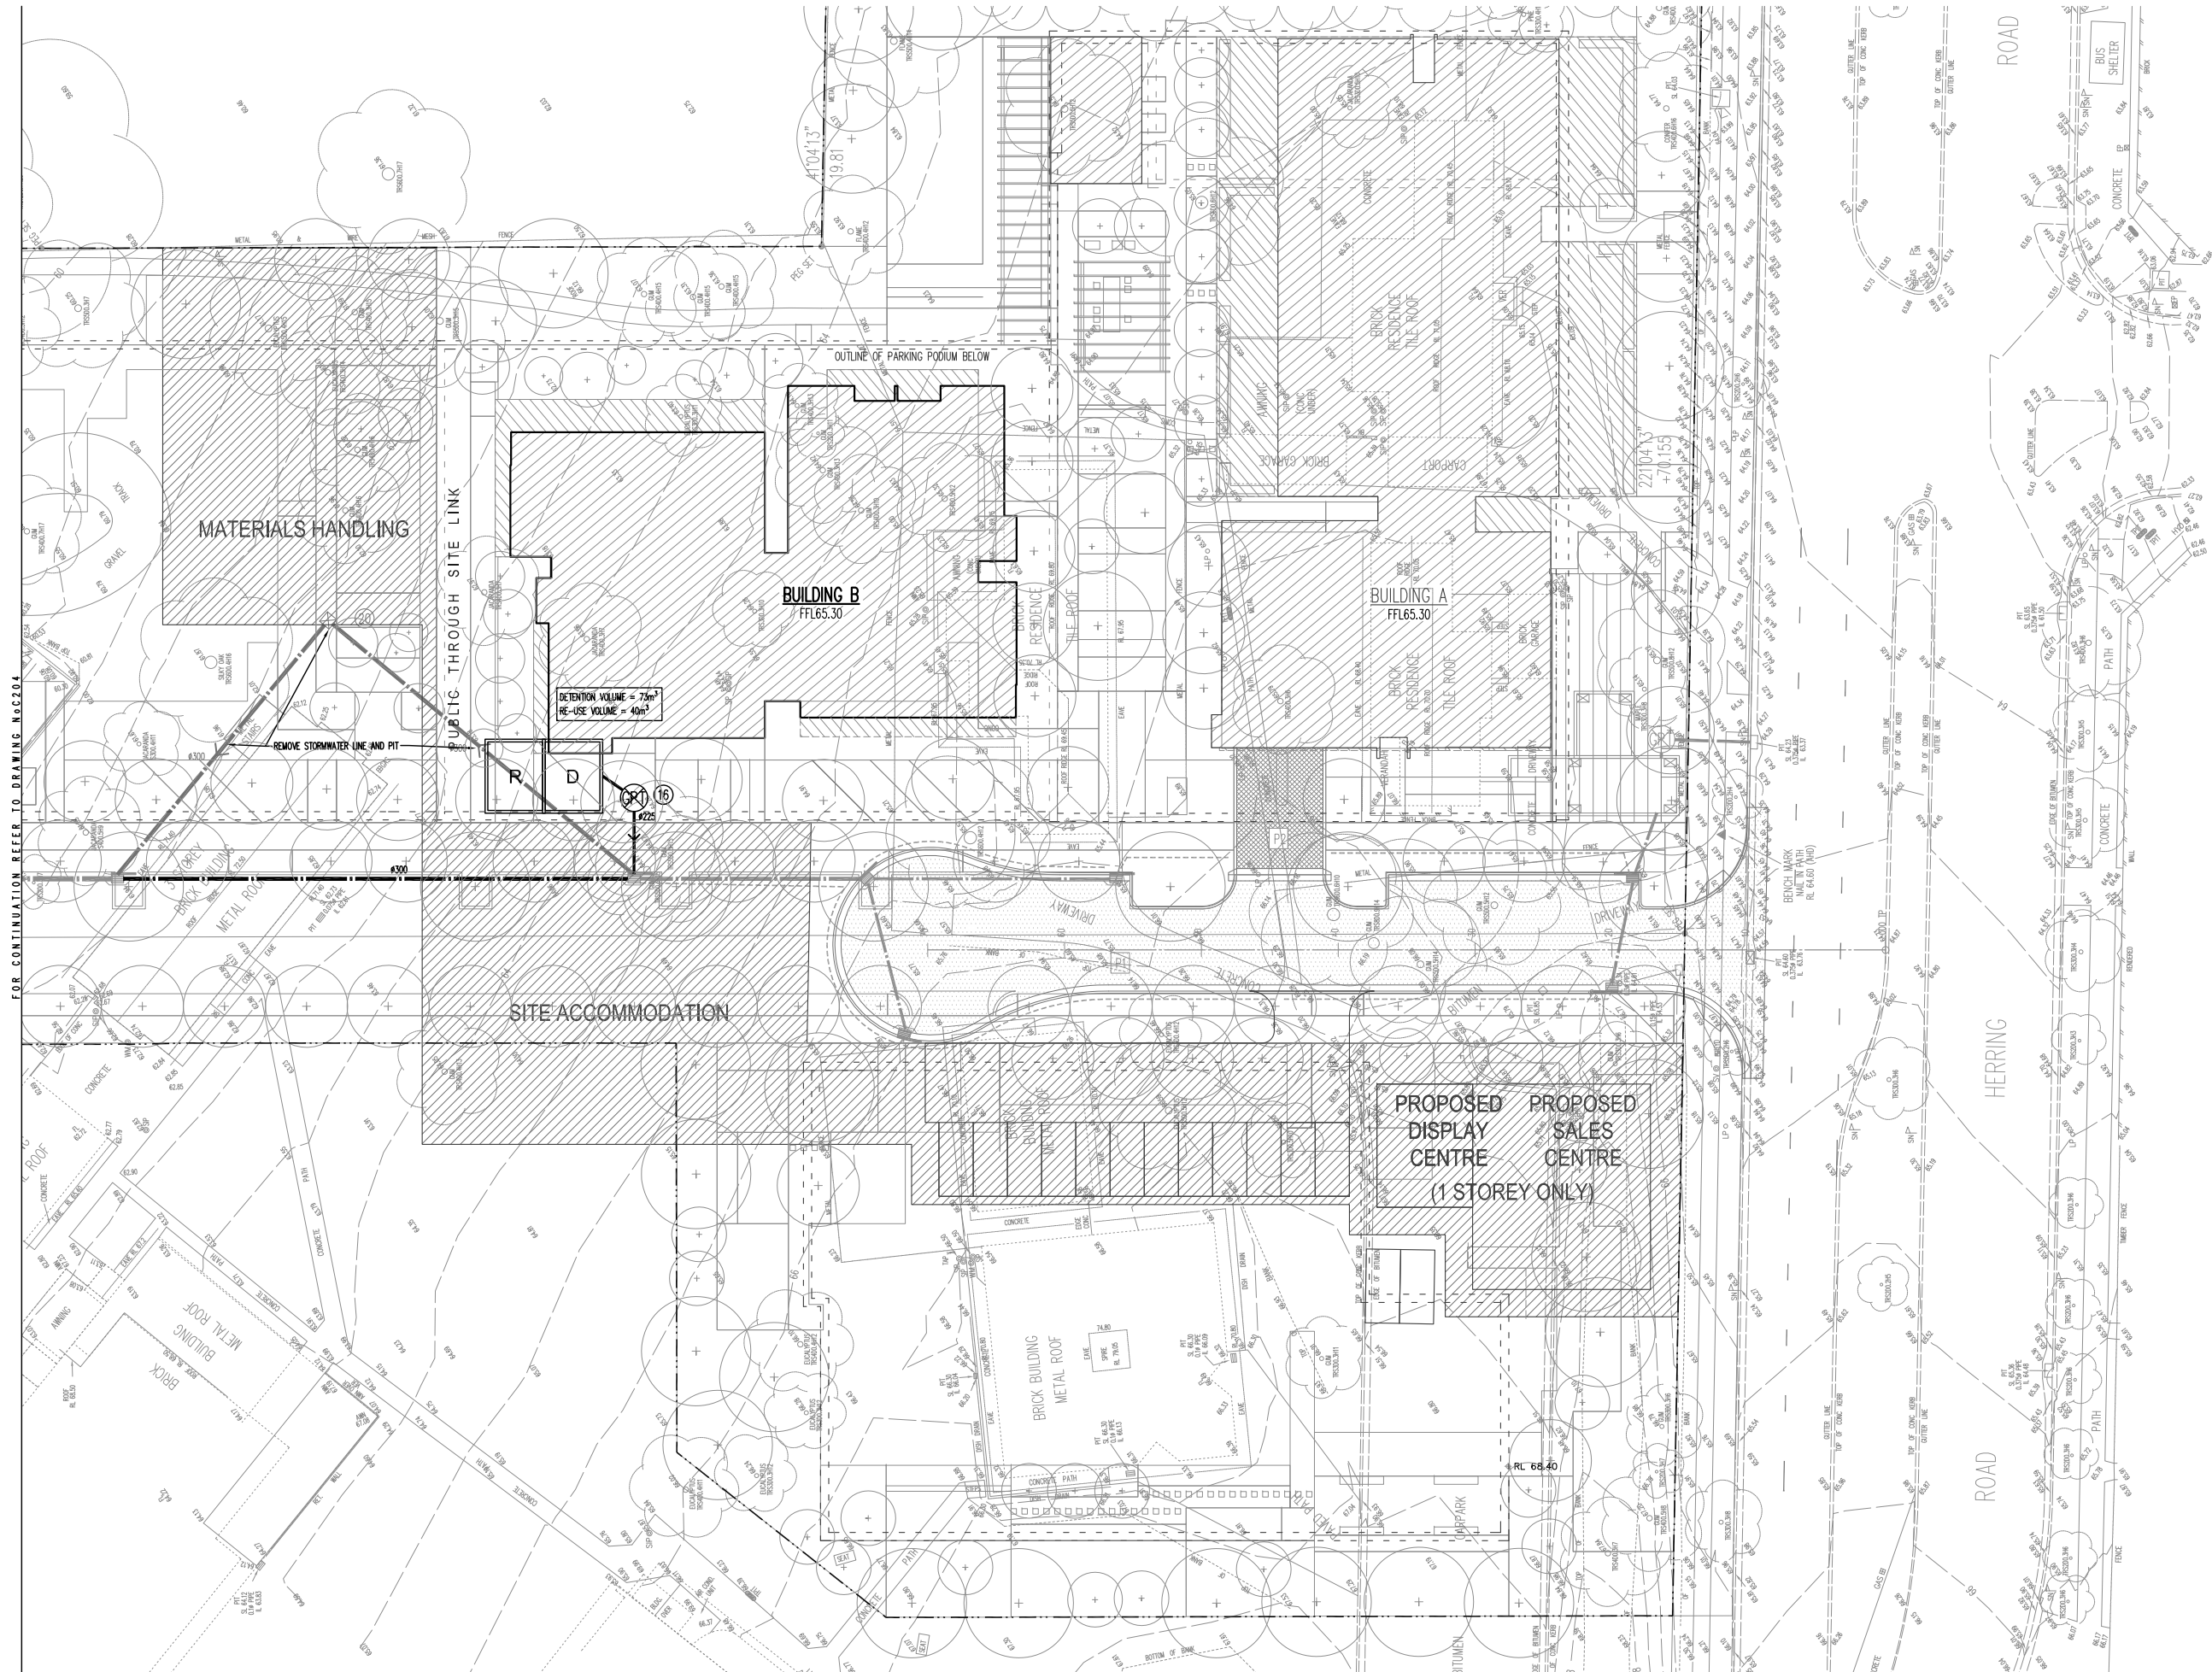

FOR CONTINUATION REFER TO DRAWING No C20.1

P8	ISSUE FOR EA SUBMISSION	SB	DH	29.09.10
P7	ISSUE FOR EA SUBMISSION	SB	DH	15.09.10
P6	ISSUE FOR COORDINATION	SB	DH	13.09.10
P5	ISSUE FOR EA SUBMISSION	SB	DH	06.05.10
P4	ISSUE FOR COMMENTS	SB	DH	05.03.10
P3	ISSUE FOR COMMENTS	SB	DH	26.02.10
P2	ISSUE FOR COMMENTS	SB	DH	23.02.10
P1	PRELIMINARY	SB	OR	08.02.10
Rev	Description	Eng	Draft	Date

Project
**RESIDENTIAL DEVELOPMENT
128 HERRING ROAD,
MACQUARIE PARK**

Sheet Subject
**BUILDING B CONSTRUCTION
- SITEWORKS PLAN 1**

Architect
TURNER + ASSOCIATES
Level 1, 410 Crown Street,
Surry Hills NSW 2010

Client
LIPMAN
the obvious choice
in property

TaylorThomsonWhitting
Consulting Engineers
44 Charles Street, St Leonards NSW 2065
T: +61 2 9439 7288 F: +61 2 9439 3145 twhyt@ttw.com.au
TaylorThomsonWhitting is a member of the TTT Group

Scale: B1 Drawn Authorised
1:200 DH

Job No Drawing No Revision
091679 C203 P8

Plot File Created: Sep 29, 2010 - 12:54pm

PLAN
SCALE 1: 200

SCALE 1:200 0 2 4 6 8 10
AT ORIGINAL SIZE