




CONTRACTOR IS TO LOCATE ALL EXISTING SERVICES PRIOR TO THE COMMENCEMENT OF WORK

FOR NOTES AND LEGENDS REFER TO DRAWING No C101

LEVELS SHOWN THUS - F10.00' - ARE TO BE CONFIRMED PRIOR TO THE COMMENCEMENT OF WORKS

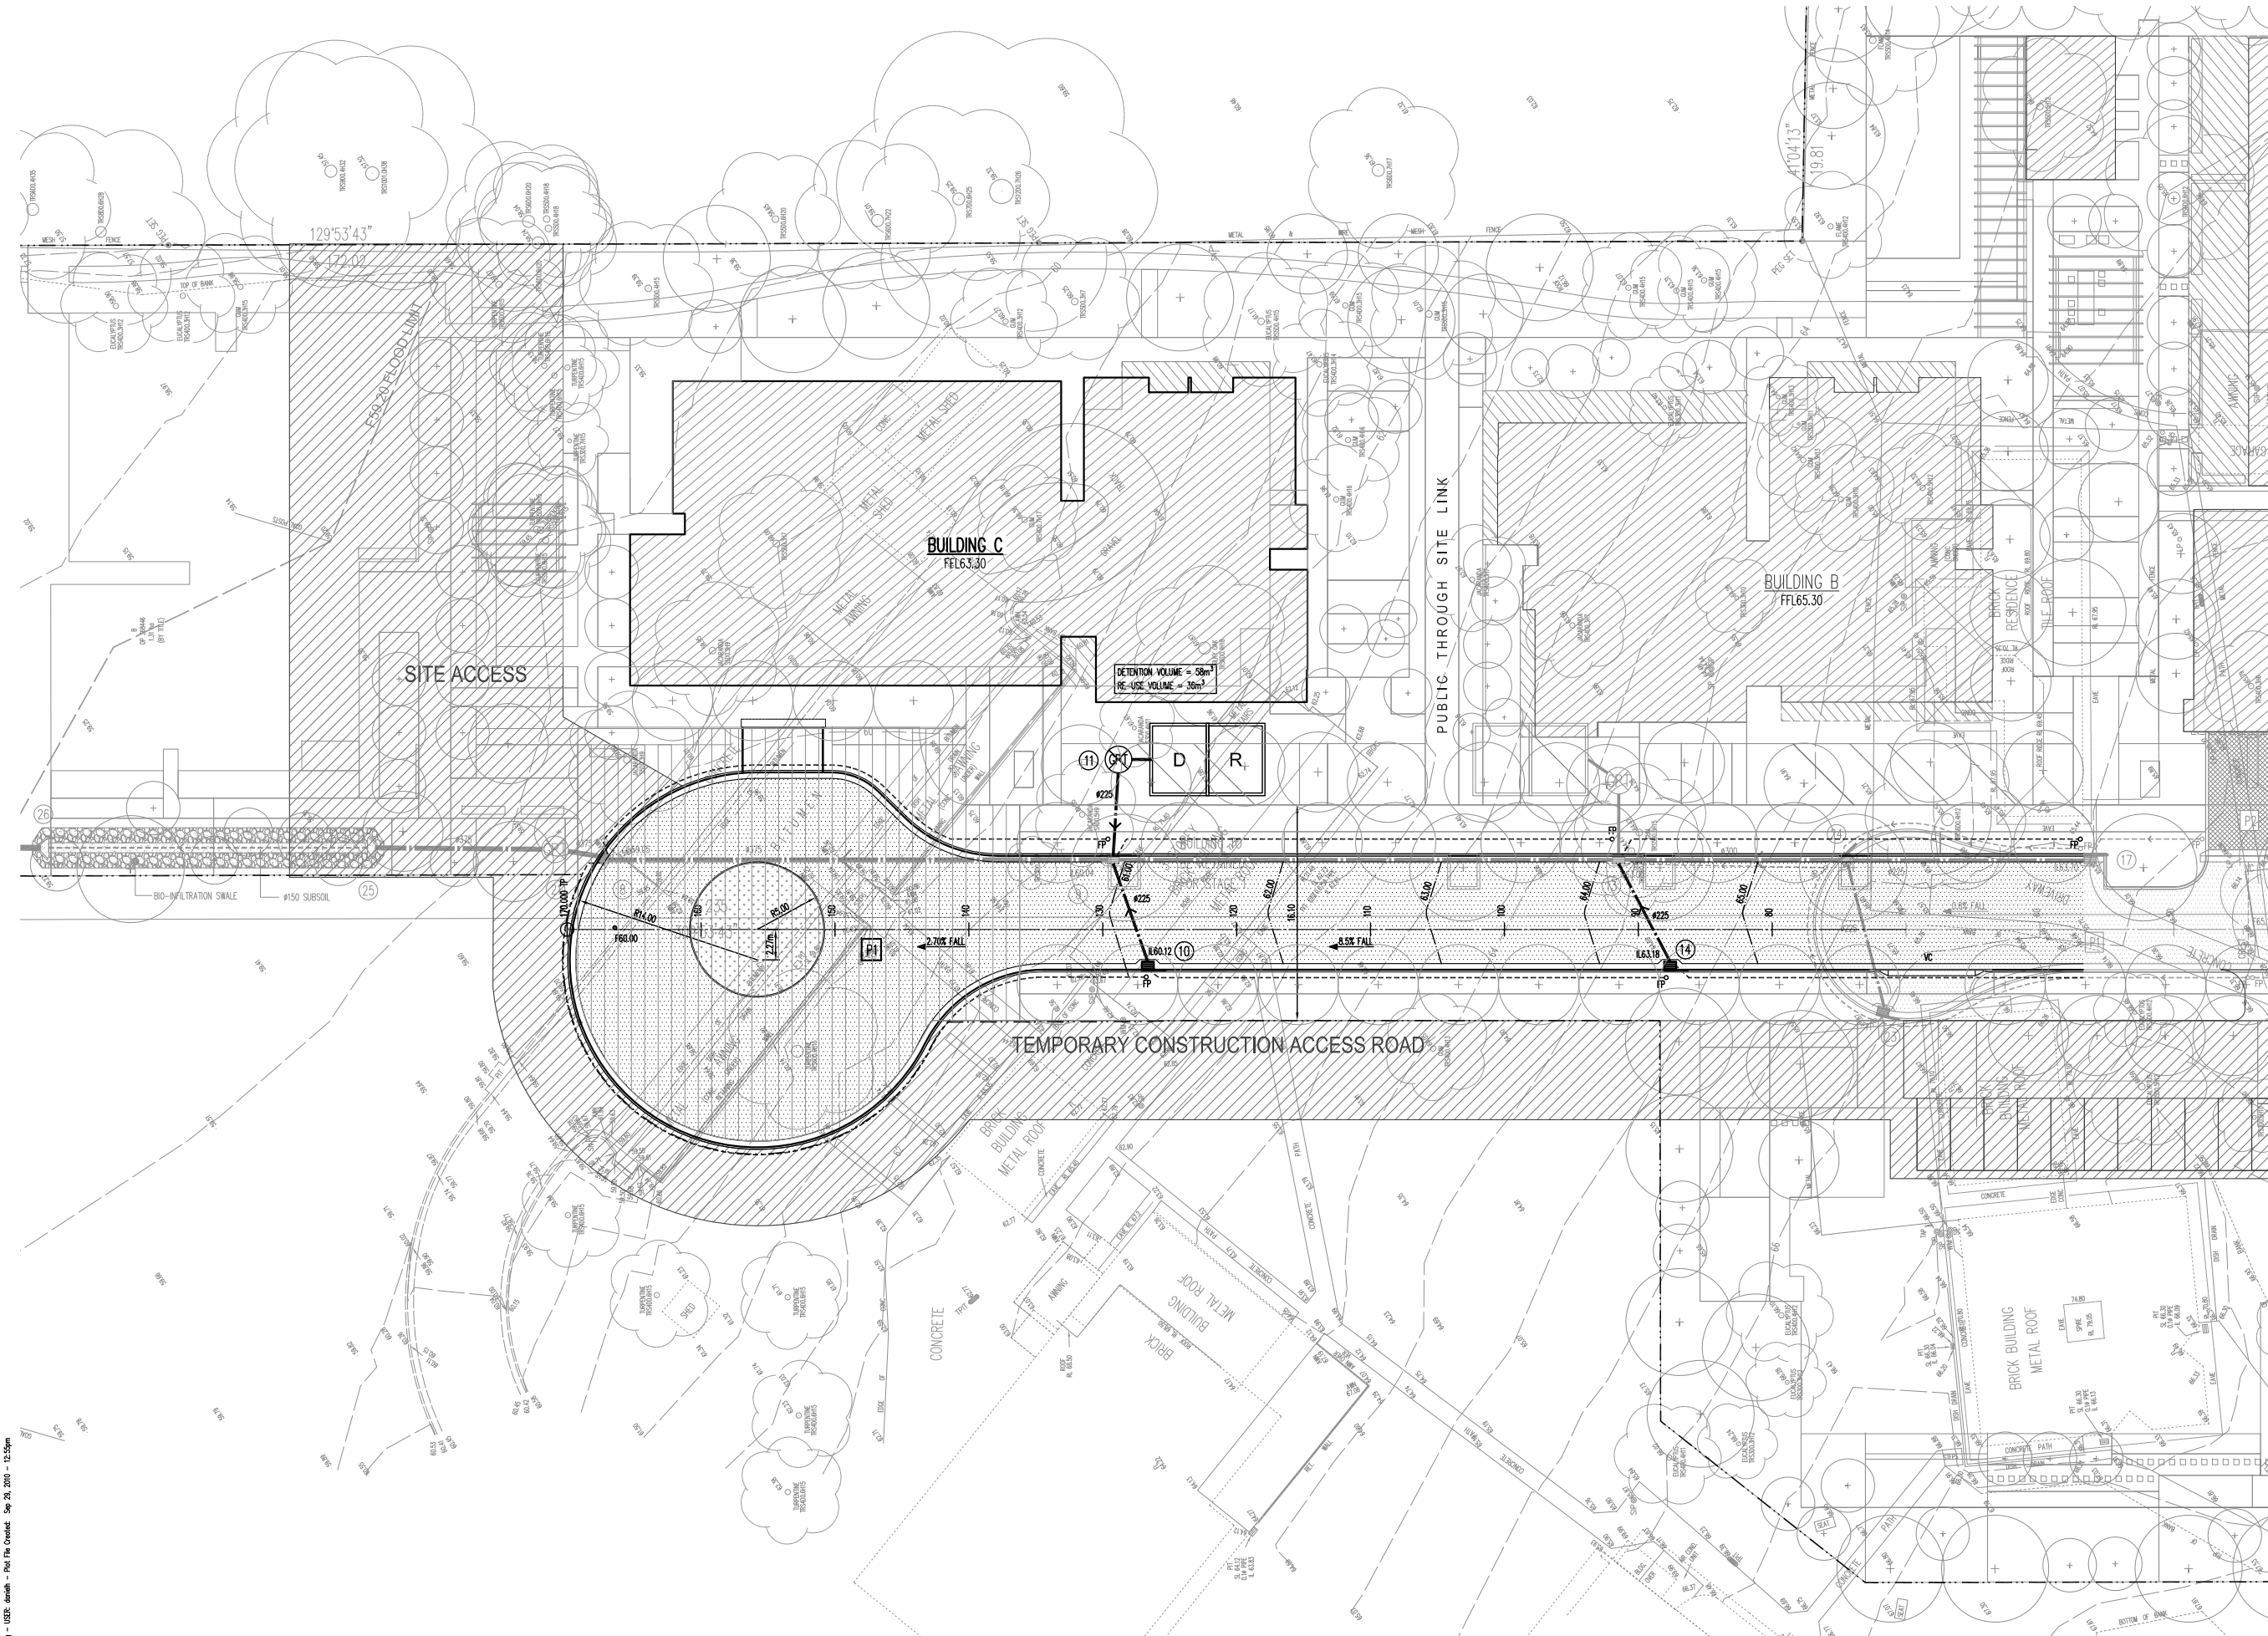

PLAN  
SCALE 1: 200

SCALE 1:200 0 2 4 6 8 10  
AT ORIGINAL SIZE

Filename: C302.dwg - USER: carolee - Plot File Created: Sep 29, 2010 - 12:55pm

B1 ..... 2 1 2 3 4 5 6 7 8 9 10

P7	ISSUE FOR EA SUBMISSION	SB	DH	29.09.10
P6	ISSUE FOR EA SUBMISSION	SB	DH	15.09.10
P5	ISSUE FOR COORDINATION	SB	DH	13.09.10
P4	ISSUE FOR EA SUBMISSION	SB	DH	06.05.10
P3	ISSUE FOR COMMENTS	SB	DH	05.03.10
P2	ISSUE FOR COMMENTS	SB	DH	26.02.10
P1	ISSUE FOR COMMENTS	SB	DH	23.02.10

Rev	Description	Eng	Draft	Date
-----	-------------	-----	-------	------

Project

**RESIDENTIAL DEVELOPMENT  
128 HERRING ROAD,  
MACQUARIE PARK**

Sheet Subject

**BUILDING C CONSTRUCTION  
- SITEWORKS PLAN**

Architect  
**TURNER + ASSOCIATES**  
Level 1, 410 Crown Street,  
Surry Hills NSW 2010

Client



TaylorThomsonWhitting  
Consulting Engineers  
44 Charles Street, St Leonards NSW 2065  
T: +61 2 9439 7288 F: +61 2 9439 3145 twhyt@ttw.com.au  
TaylorThomsonWhitting is a member of the L2C4 group of companies

Scale: B1 Drawn Authorised  
1:200 DH

Job No Drawing No Revision  
**091679 C302 P7**

Plot File Created: Sep 29, 2010 - 12:55pm