


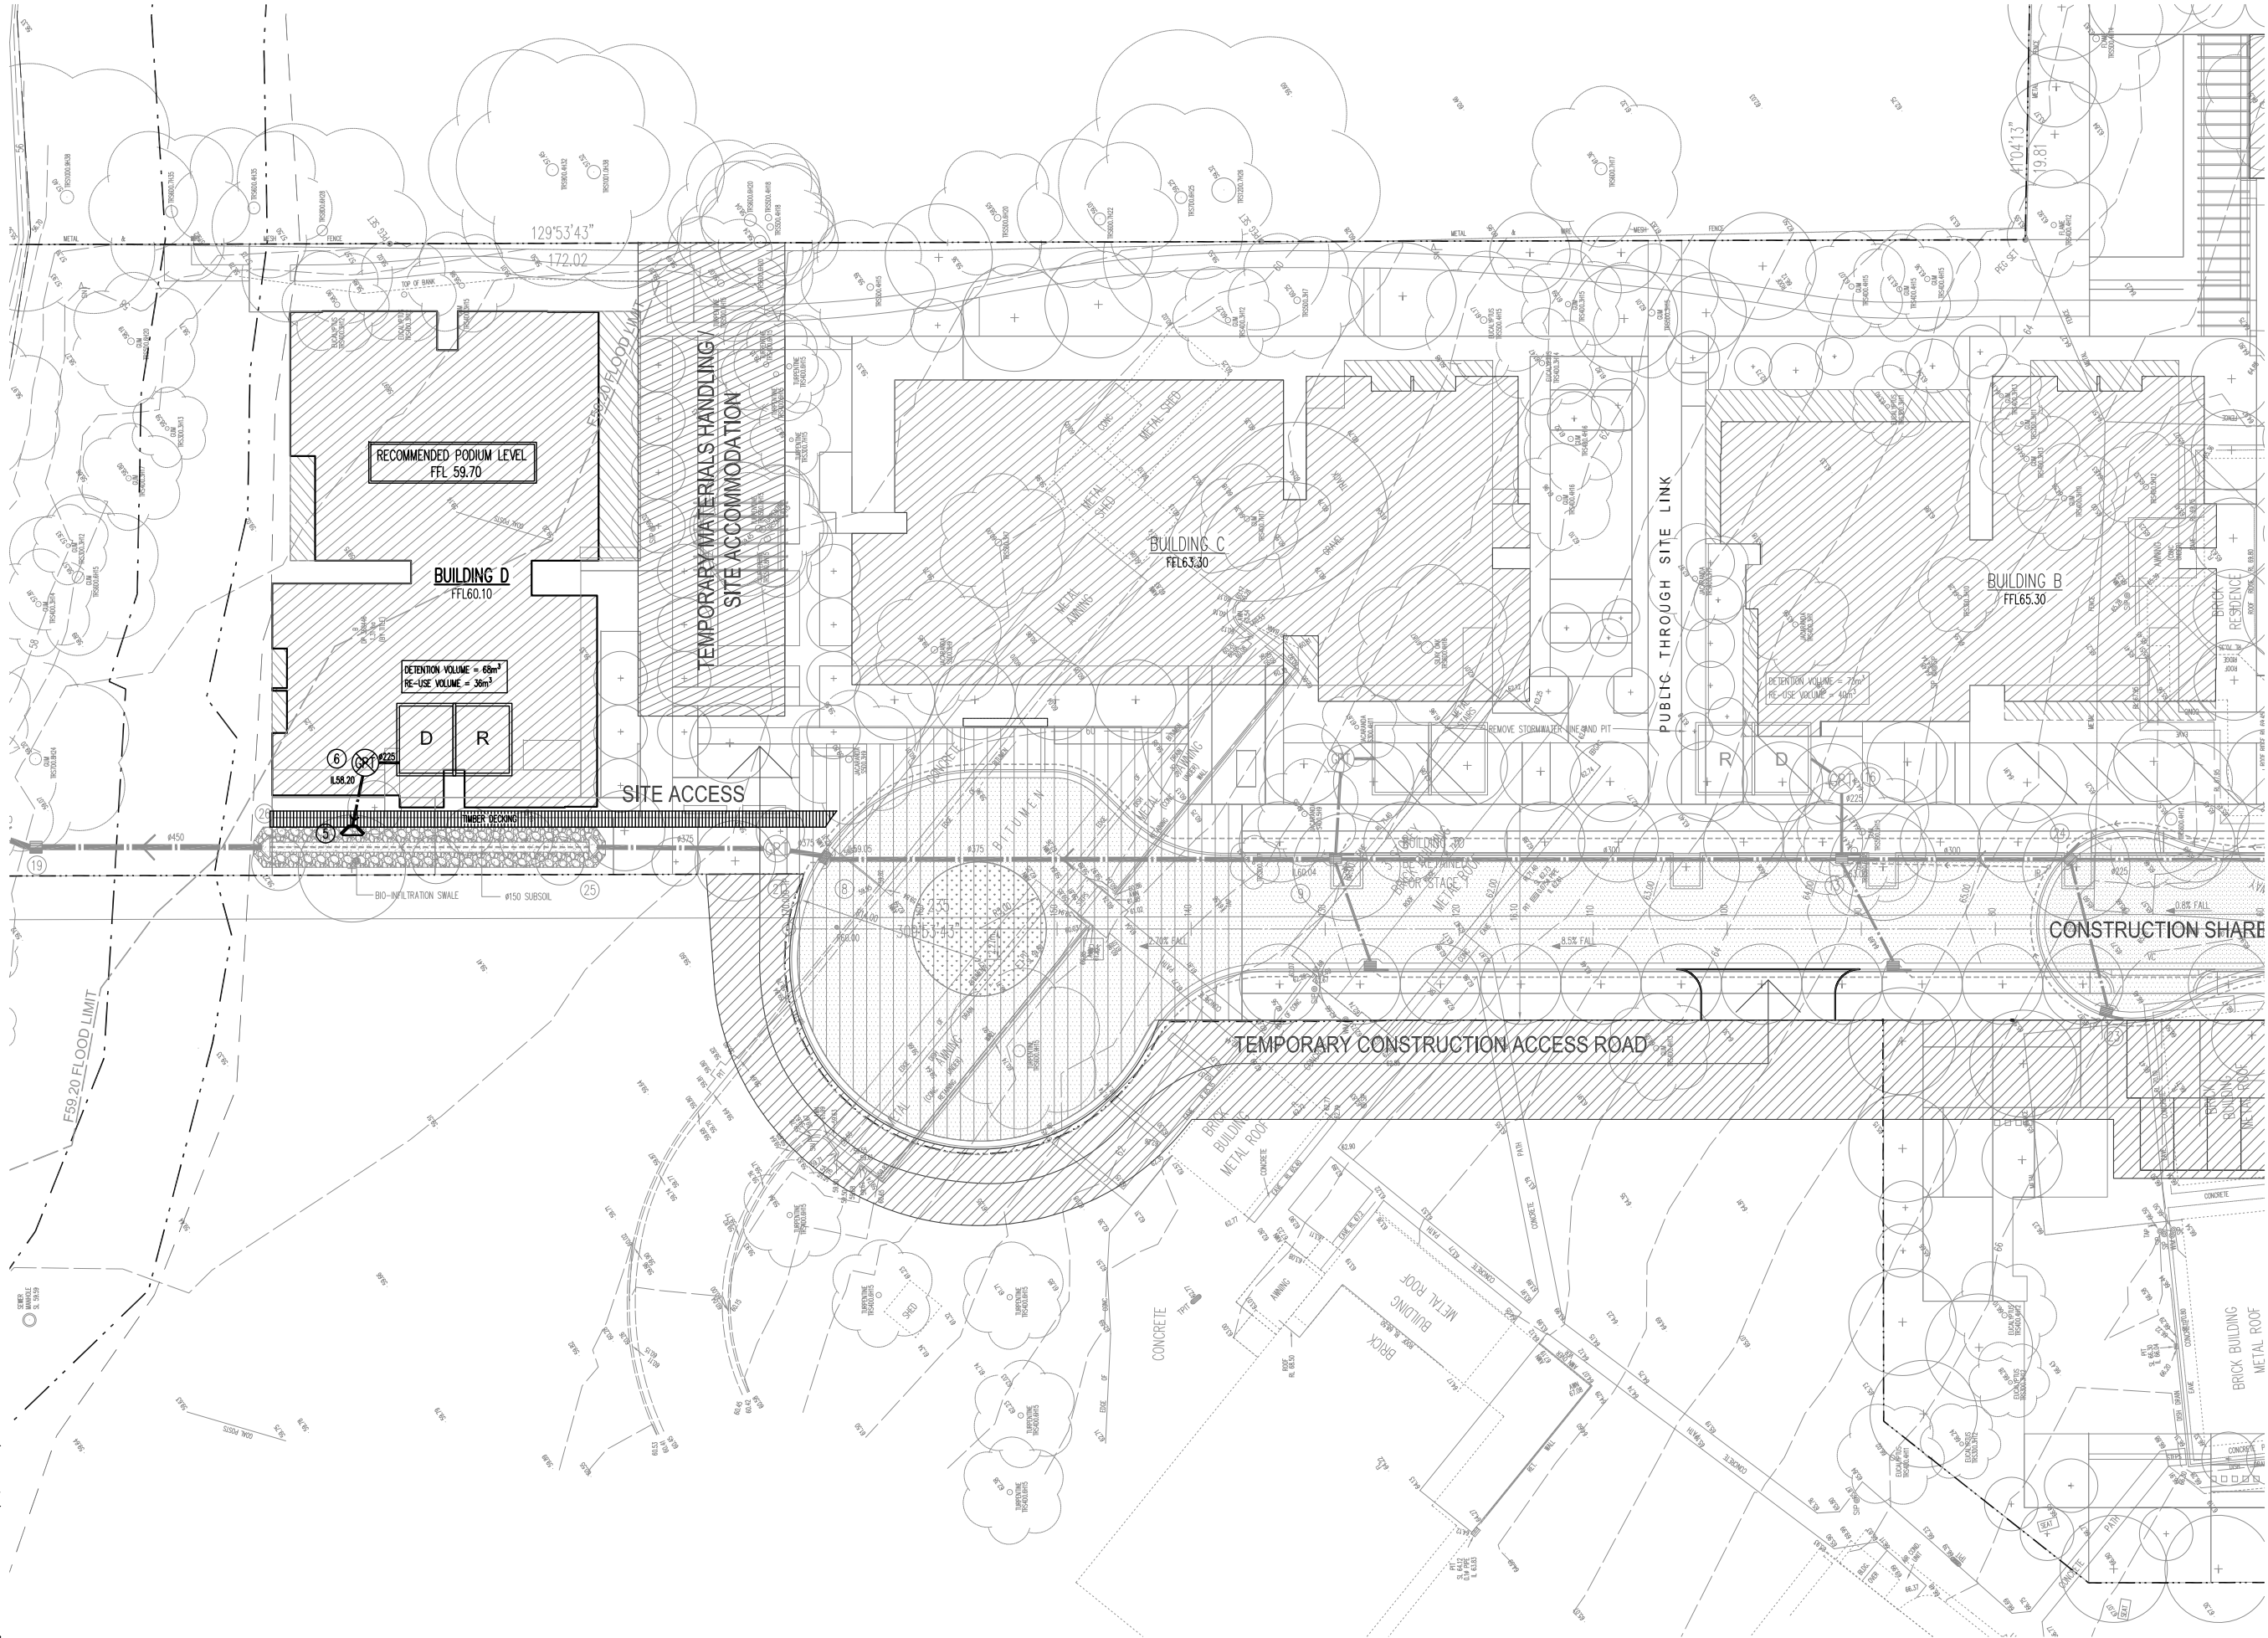

CONTRACTOR IS TO LOCATE
ALL EXISTING SERVICES PRIOR
TO THE COMMENCEMENT OF
WORK

FOR NOTES AND LEGENDS
REFER TO DRAWING No C10.1

LEVELS SHOWN THUS - F10.00' -
ARE TO BE CONFIRMED PRIOR TO THE
COMMENCEMENT OF WORKS



P7	ISSUE FOR EA SUBMISSION	SB	DH	29.08.10
P6	ISSUE FOR EA SUBMISSION	SB	DH	15.08.10
P5	ISSUE FOR COORDINATION	SB	DH	13.08.10
P4	ISSUE FOR EA SUBMISSION	SB	DH	06.05.10
P3	ISSUE FOR COMMENTS	SB	DH	05.03.10
P2	ISSUE FOR COMMENTS	SB	DH	26.02.10
P1	PRELIMINARY	SB	OR	23.02.10

Rev Description Eng Draft Date

Project

**RESIDENTIAL DEVELOPMENT
128 HERRING ROAD,
MACQUARIE PARK**

Sheet Subject

**BUILDING D CONSTRUCTION
- SITEWORKS PLAN**

Architect
TURNER + ASSOCIATES
Level 1, 410 Crown Street,
Surry Hills NSW 2010

Client
LIPMAN
the obvious choice
in property

TaylorThomsonWhitting
Consulting Engineers
44 Chancery Street, St Leonards NSW 2065
T: +61 2 9439 7288 F: +61 2 9439 3145 ttwytd@ttw.com.au
TaylorThomsonWhitting is a member of the ACCA 110133127

Scale: B1 Drawn Authorised
1:200 DH

Job No Drawing No Revision
091679 C402 P7

Plot File Created: Sep 29, 2010 - 12:55pm