


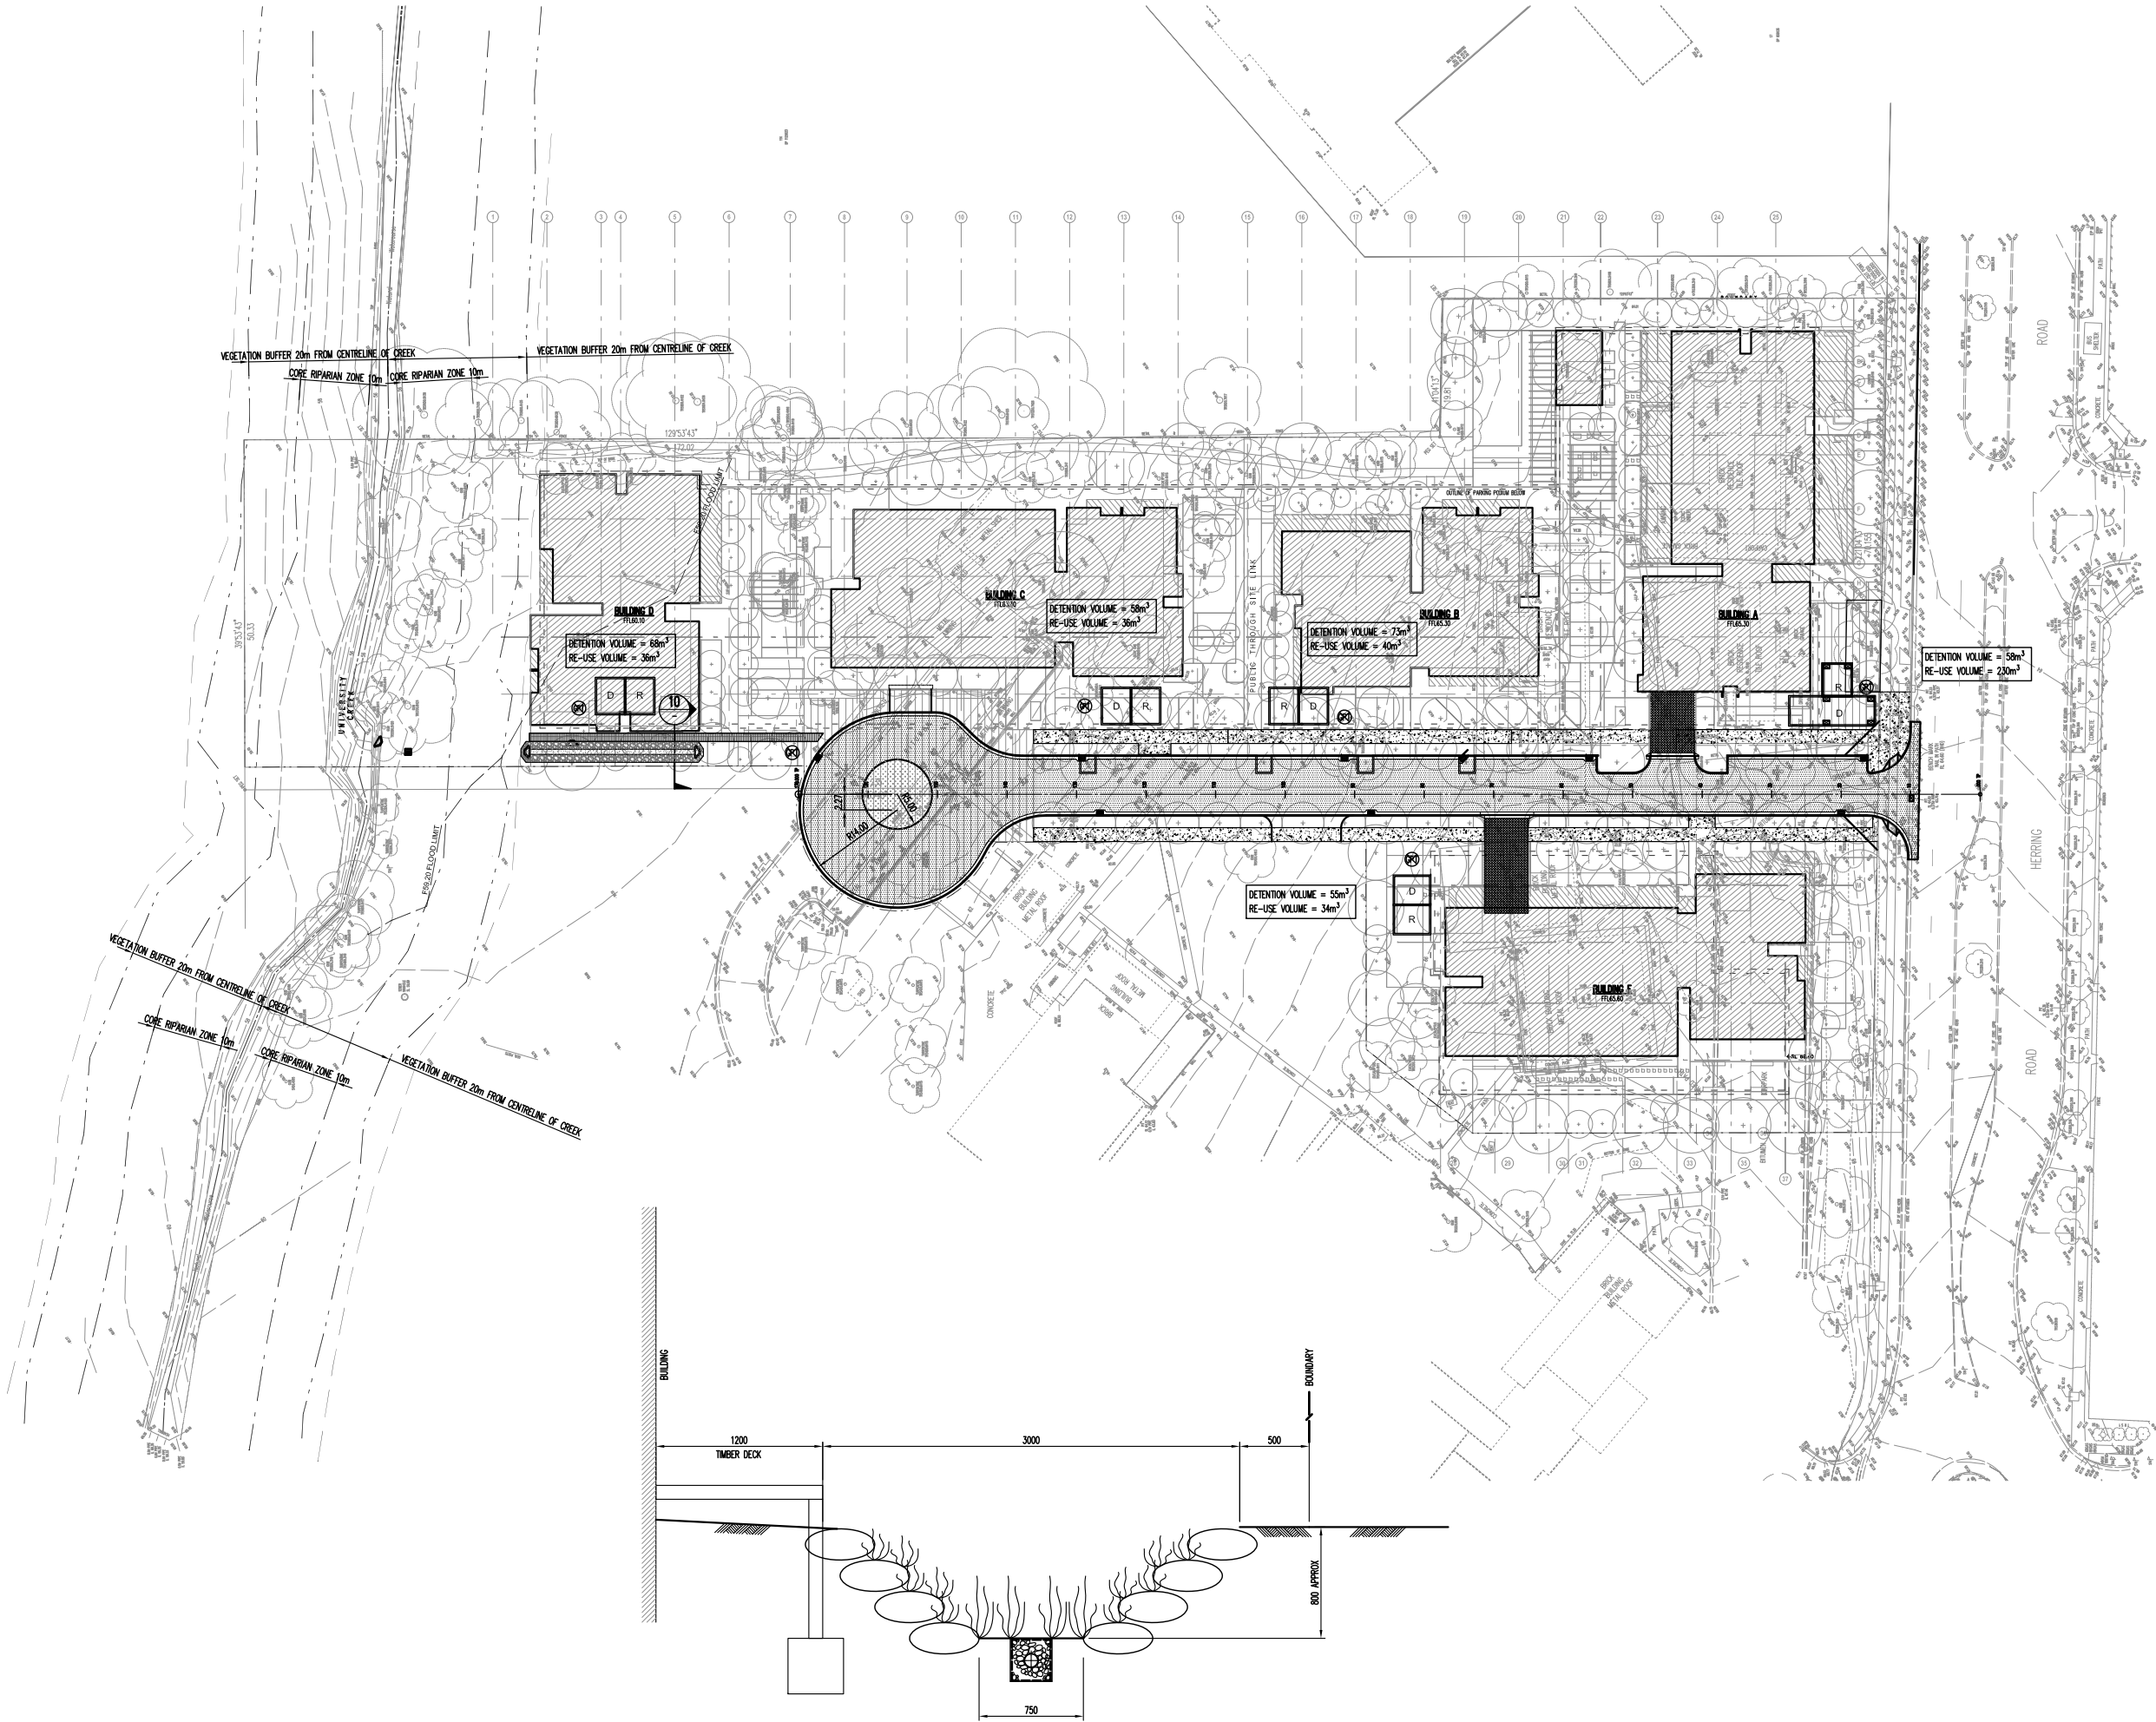

SECTION 10
SCALE 1:20

Rev	Description	Eng	Draft	Date
P9	ISSUE FOR EA SUBMISSION	SB	DH	29.09.10
P8	ISSUE FOR COORDINATION	SB	DH	23.09.10
P7	ISSUE FOR COORDINATION	SB	DH	23.09.10
P6	ISSUE FOR EA SUBMISSION	SB	DH	15.09.10
P5	ISSUE FOR COORDINATION	SB	DH	13.09.10
P4	ISSUE FOR COORDINATION	SB	DH	08.09.10
P3	ISSUE FOR EA SUBMISSION	SB	DH	06.05.10
P2	ISSUE FOR COMMENTS	SB	DH	05.03.10
P1	ISSUE FOR COMMENTS	SB	DH	04.03.10

Project
**RESIDENTIAL DEVELOPMENT
128 HERRING ROAD,
MACQUARIE PARK**

Sheet Subject
**OVERALL (BUILDINGS A-E)
SITWORKS PLAN**

Architect
TURNER + ASSOCIATES
Level 1, 410 Crown Street,
Surry Hills NSW 2010

Client
LIPMAN
the obvious choice
in property

TaylorThomsonWhitting
Consulting Engineers
44 Charles Street, St Leonards NSW 2055
T: +61 2 9439 7288 F: +61 2 9439 3145 twhyt@ttw.com.au
TaylorThomsonWhitting Pty Ltd, ACN 411133127

Scale: B1 Drawn Authorised
1:400 DH

Job No Drawing No Revision
091679 C601 P9

Plot File Created: Sep 29, 2010 - 12:56pm