


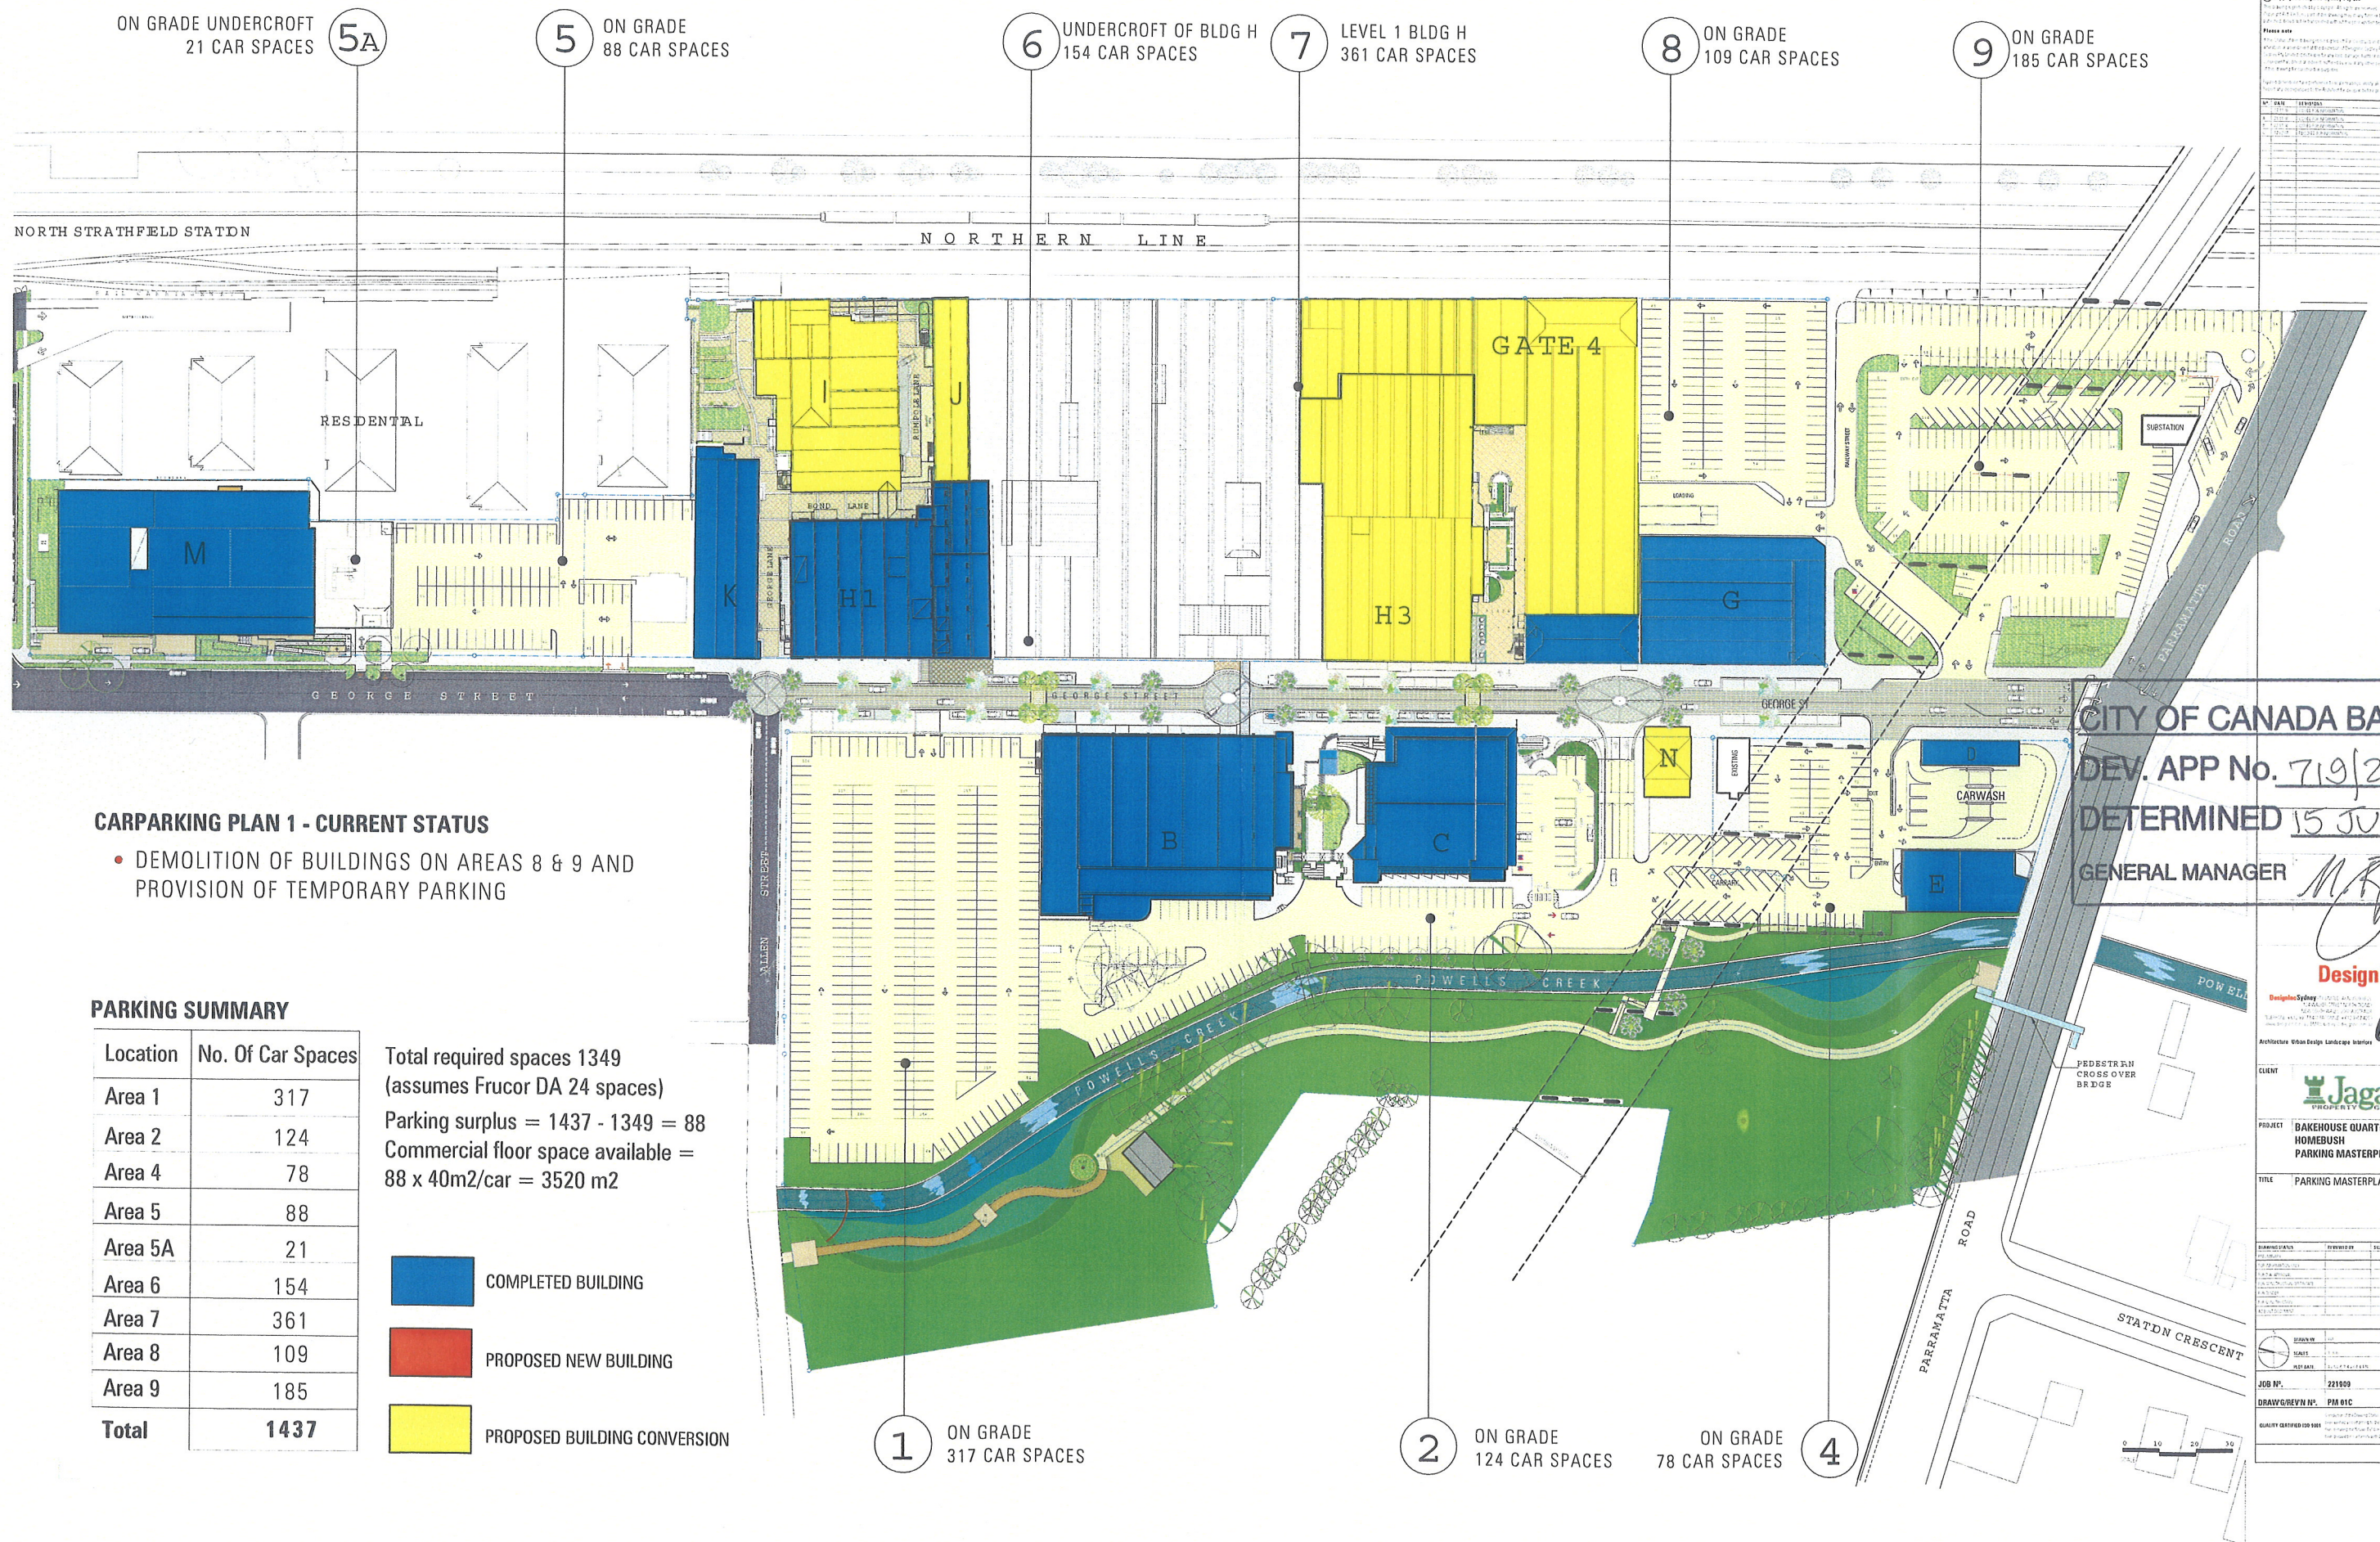

Copyright DesignSydney Pty Ltd
This document is the property of DesignSydney Pty Ltd and is not to be reproduced, stored in a retrieval system, or transmitted in any form or by any means, electronic, mechanical, photocopying, recording, or by any information storage and retrieval system, without the prior written permission of DesignSydney Pty Ltd.

Revision History

Rev	Description	Date
1	Initial Design	15/06/2007
2	Revised Design	15/06/2007
3	Final Design	15/06/2007

Approval

Signature	Name	Position	Date
[Signature]	M. R. Smith	General Manager	15/06/2007

CITY OF CANADA BAY
DEV. APP No. 719/2005
DETERMINED 15 JUNE 2007
GENERAL MANAGER *M. R. Smith*

DesignInc
 DesignSydney
 Architecture Urban Design Landscape Interiors

CLIENT
Jagar
 PROPERTY GROUP

PROJECT
 BAKEHOUSE QUARTER @
 HOMEBUSH
 PARKING MASTERPLAN

TITLE
 PARKING MASTERPLAN 2

REVISIONS

Rev	Description	Date
1	Initial Design	15/06/2007
2	Revised Design	15/06/2007
3	Final Design	15/06/2007

JOB No. 221009
DRAWING/REV No. PM 01C
QUALITY CERTIFIED FOR ISSUANCE