


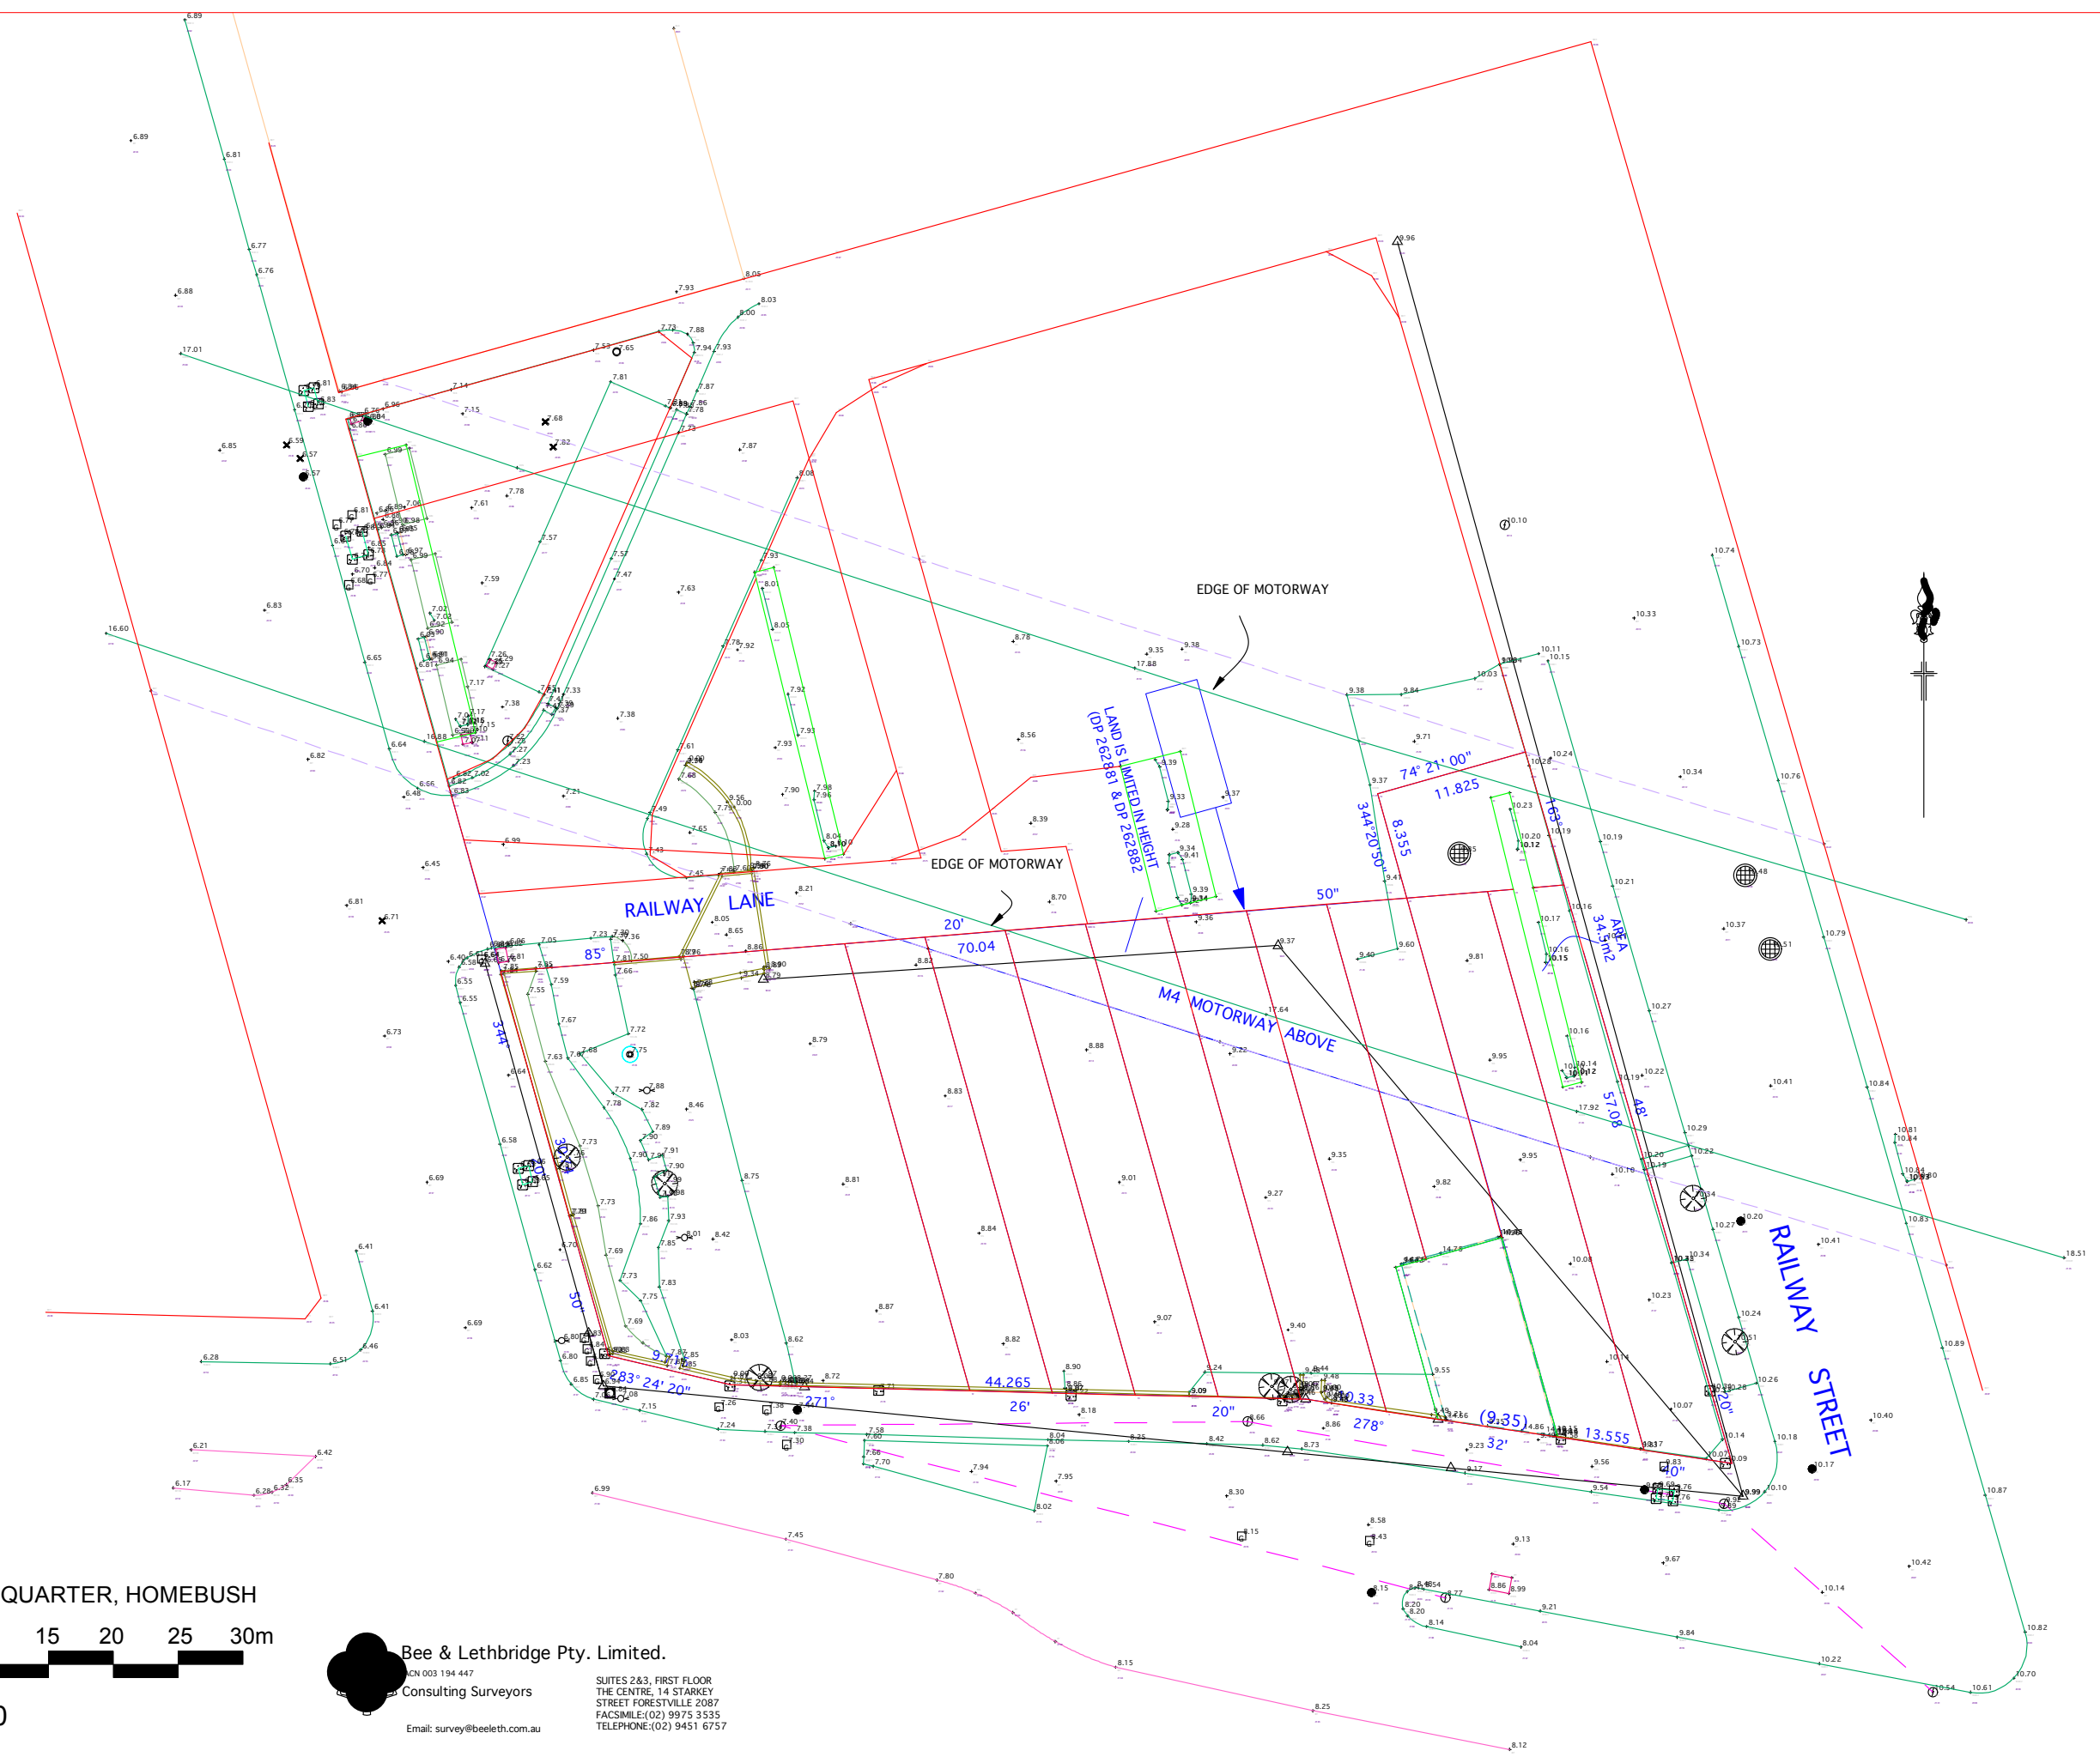

BUILDING O
BAKEHOUSE QUARTER, HOMEBUSH

0 5 10 15 20 25 30m

scale 1 : 500

 Bee & Lethbridge Pty. Limited.
CN 003 194 447
Consulting Surveyors
Email: survey@beeeth.com.au

SUITES 283, FIRST FLOOR
THE CENTRE, 14 STARKEY
STREET FORESTVILLE 2087
FACSIMILE:(02) 9975 3535
TELEPHONE:(02) 9451 6757