


WAH ARCHITECTS PTY LTD ACN 126 03 4 HINKLER STREET GREENWICH SYDN tel. 02 9901 4398 fax. 02 9901 4418 m. 041 email. yap@waharchitects.com.au

F 022		Nº. DATE REVISIONS	BY		CLIENT	TITLE
5 032 EY NSW 2065	Figured dimensions take preference to scale readings. Verify all dimensions on site.Report any discrepancies	- 23.04.10 ISSUED FOR REVIEW	ҮАР			
1 10300 2000	to the Architect for decision before proceeding with the	A 12.05.10 ISSUED FOR REVIEW	YAP			WEST ELEVATION
15 292 383	work.	B 26.05.10 ISSUED FOR APPROVAL	YAP			GEORGE STREE
		C 31.08.10 PART 3A SUBMISSION	YAP			
	Construction' it may be subject to change or amendment at the discretion of WAH Architects Pty Ltd.				PROPERTY 🕨 G R O U P	
	in which, WAH Architects Pty Ltd is not liable for any				0 1 2 3 4 5	
	loss, damage, harm or injury whether special, consequential, direct or indirect, suffered by you or any				LEVEL 3, 50 YEO STREET	
	other person as a result of your use of this drawing for				NEUTRAL BAY NSW 2060	
	construction purposes.				INLUTINAL DAT INSVI 2000	

WEST ELEVATION - GEORGE STREET

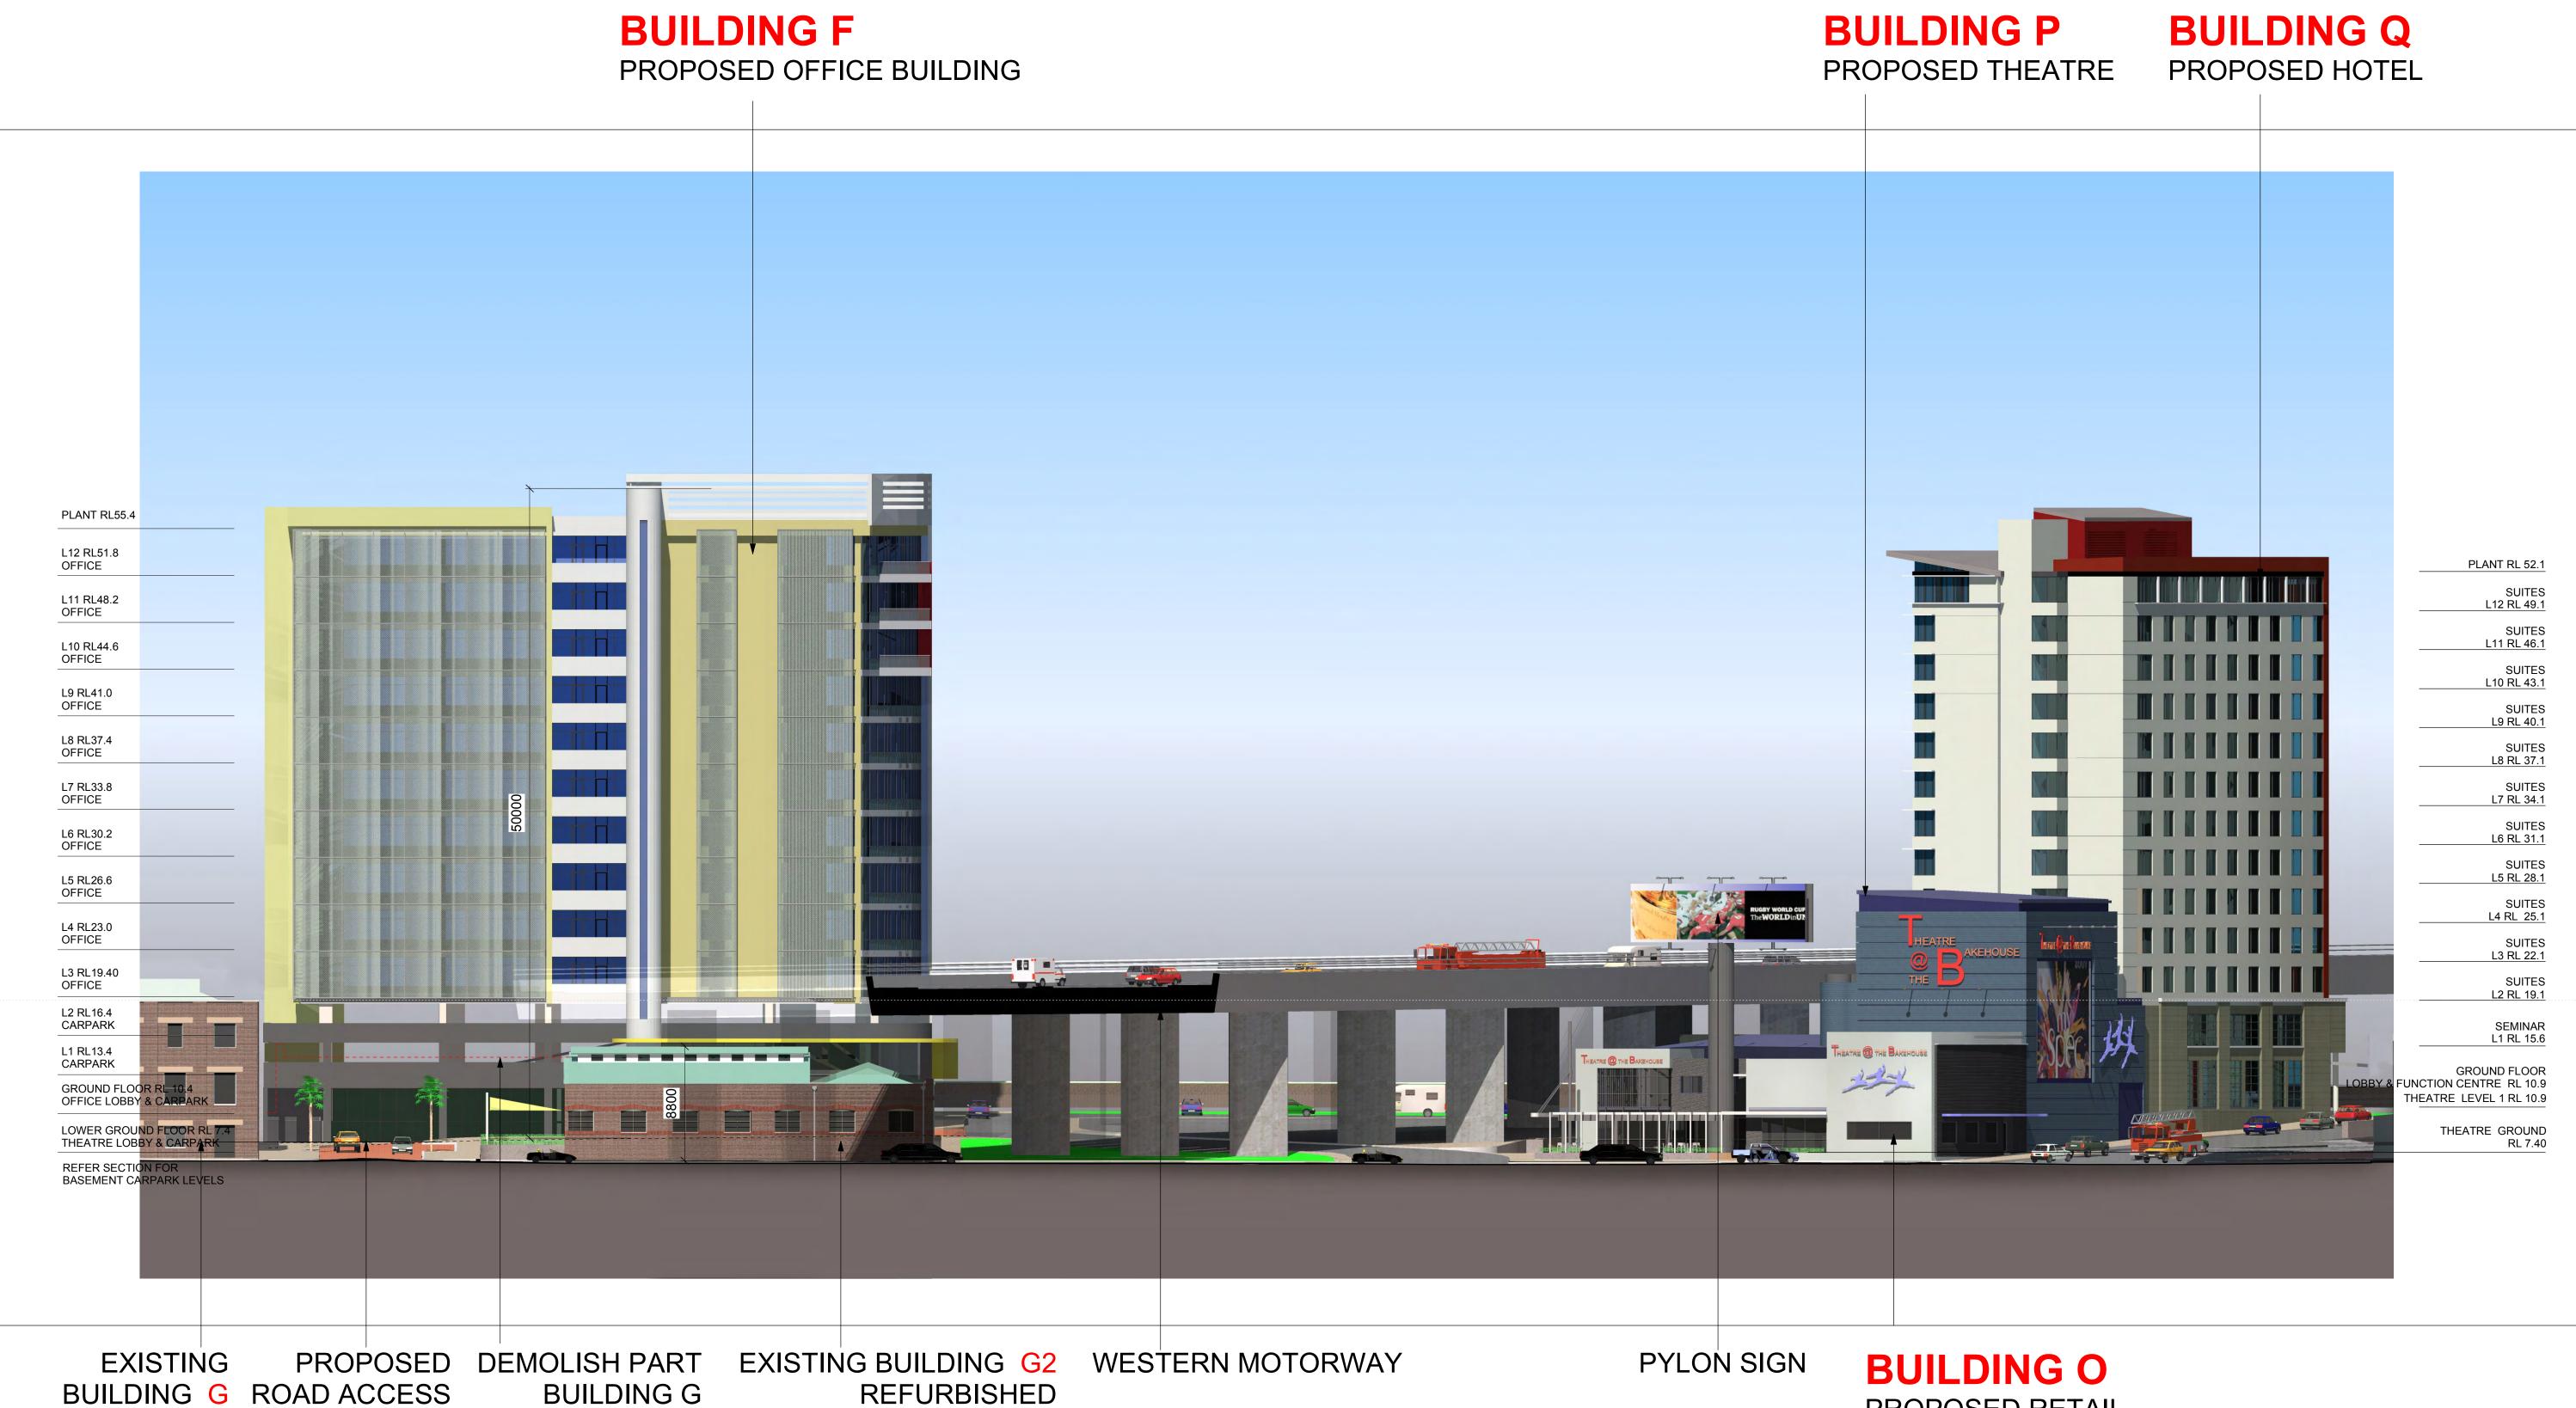



PROPOSED RETAIL

	ED REDEVE AST PRECII	-	Copyright WAH Architects Pty Ltd JOB Nº. 21010SE			
20M	1 : 250 @ A1	DATE	31.08.10	DRAWING Nº.	DA11	REVISION
I	1 : 500 @ A3	SCALE	1 :250@A1	DEVELOPMEN	NT APPROVAL	С