

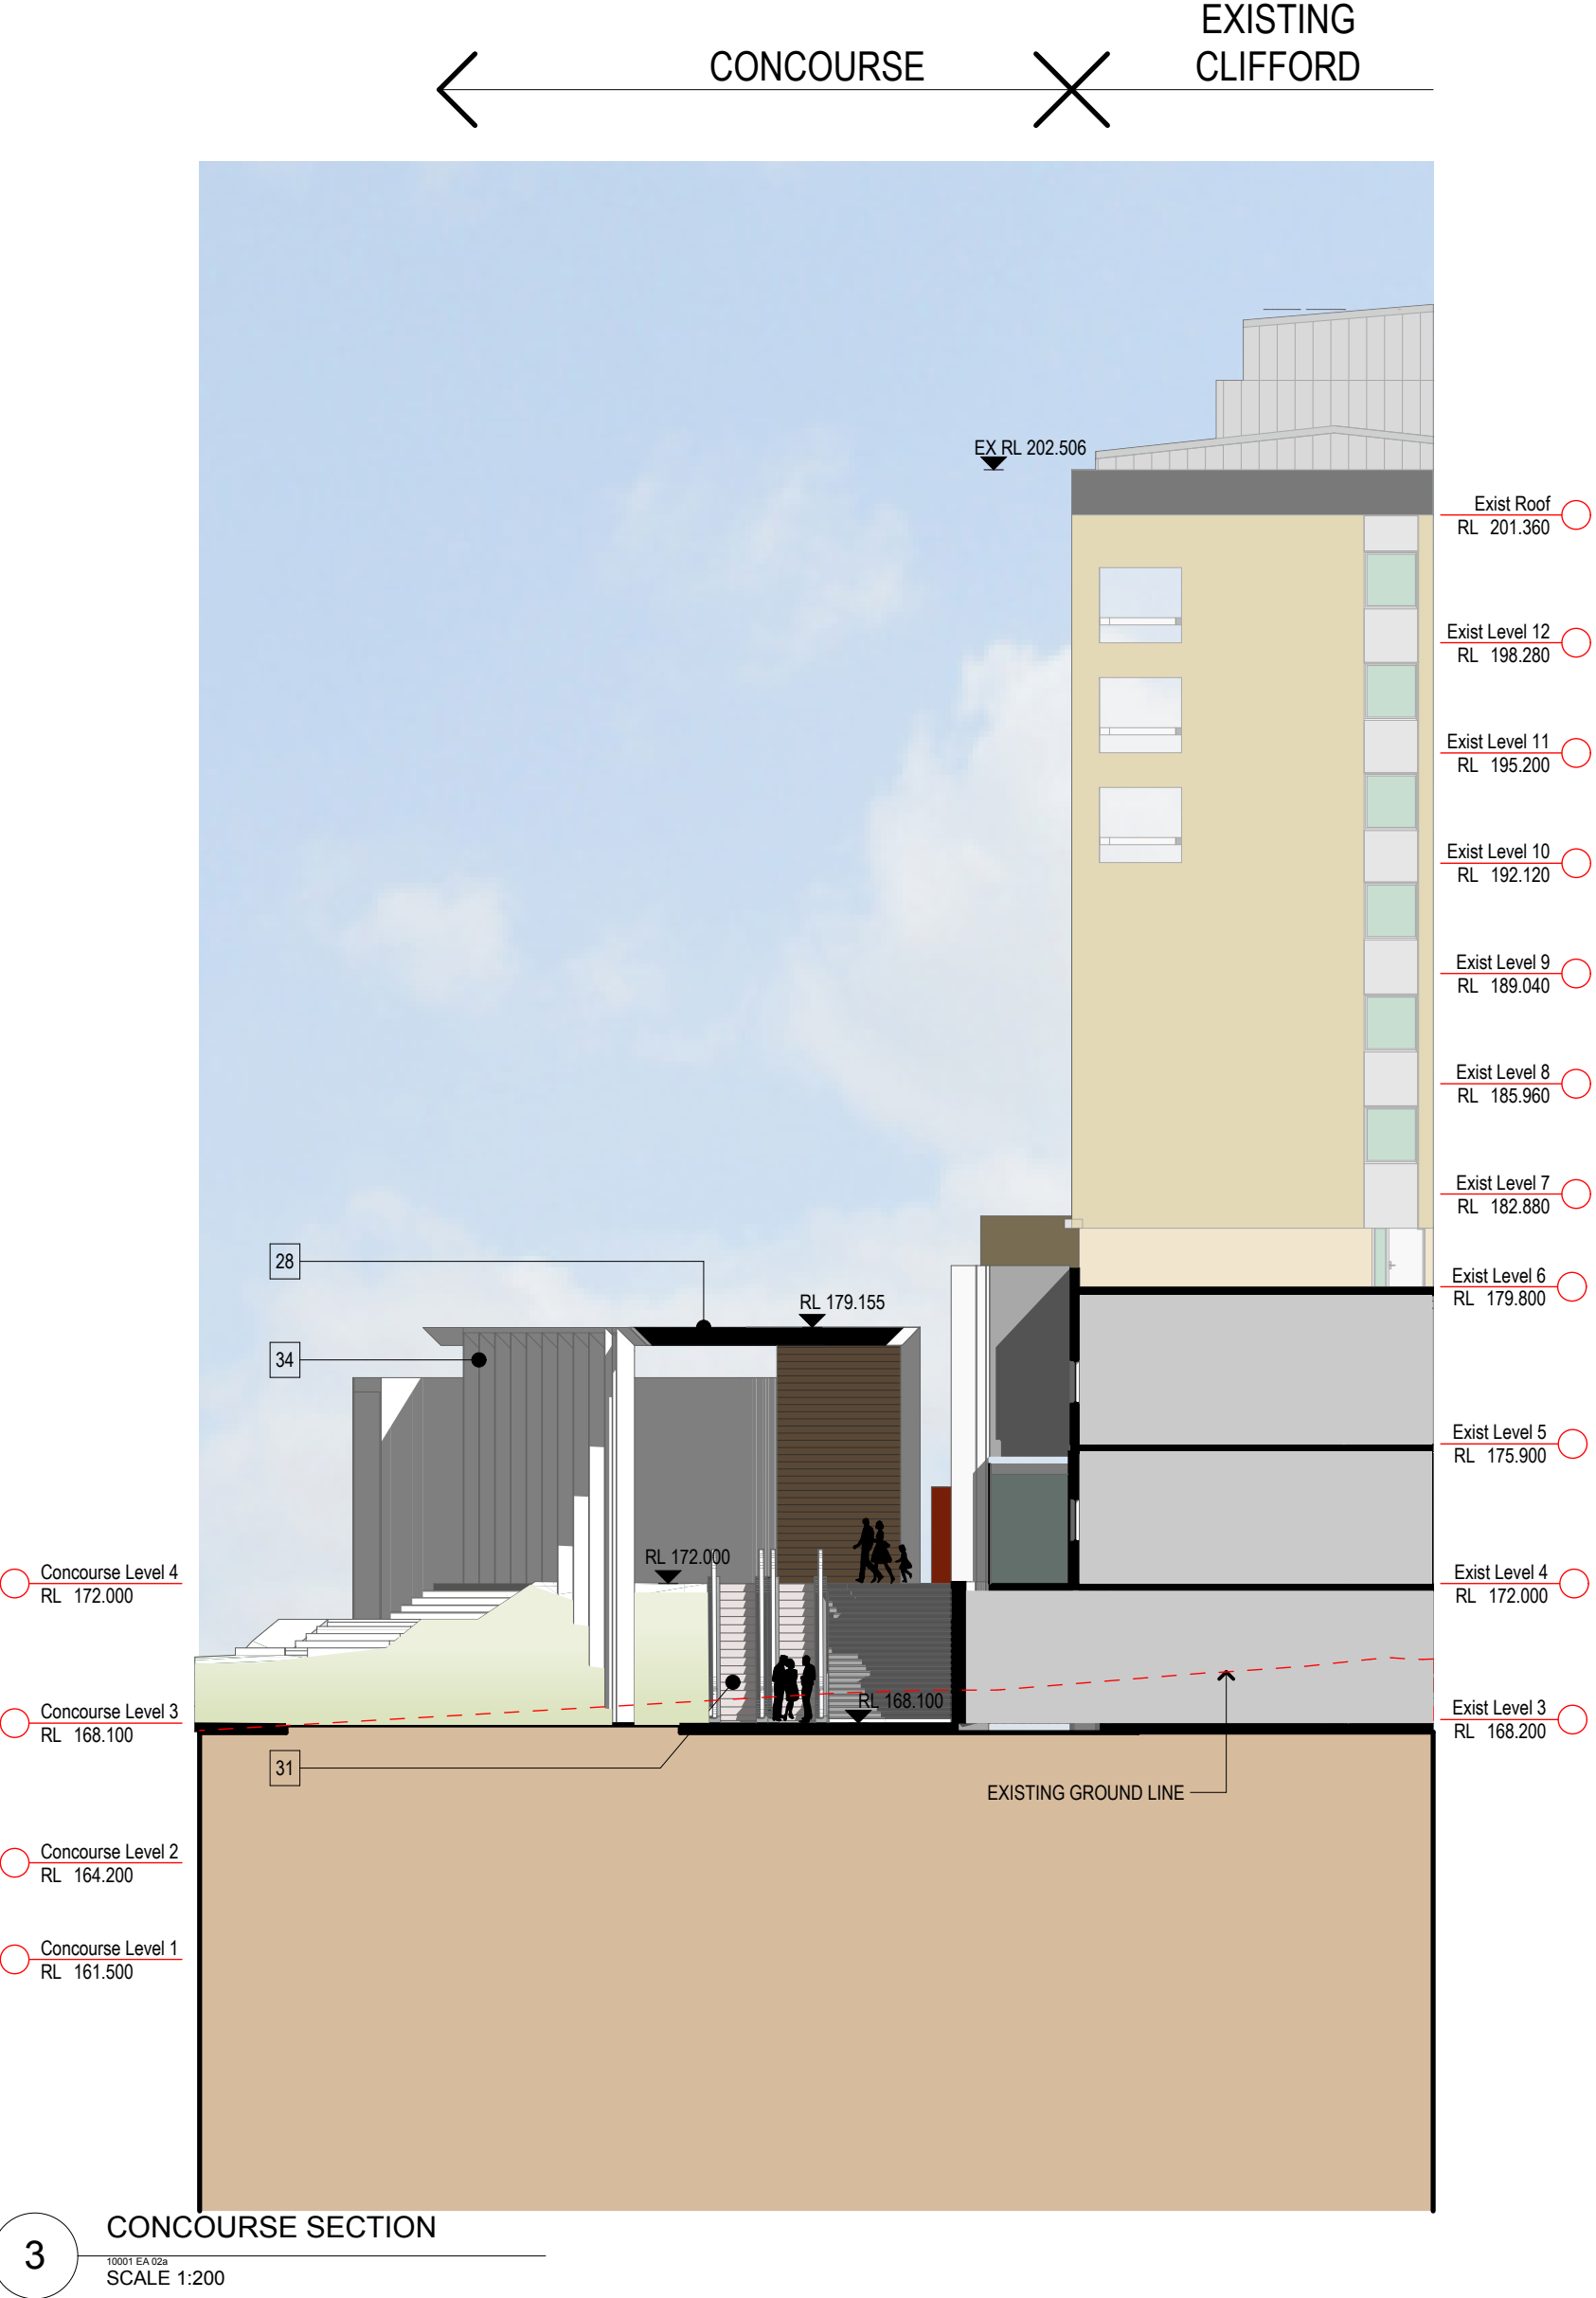
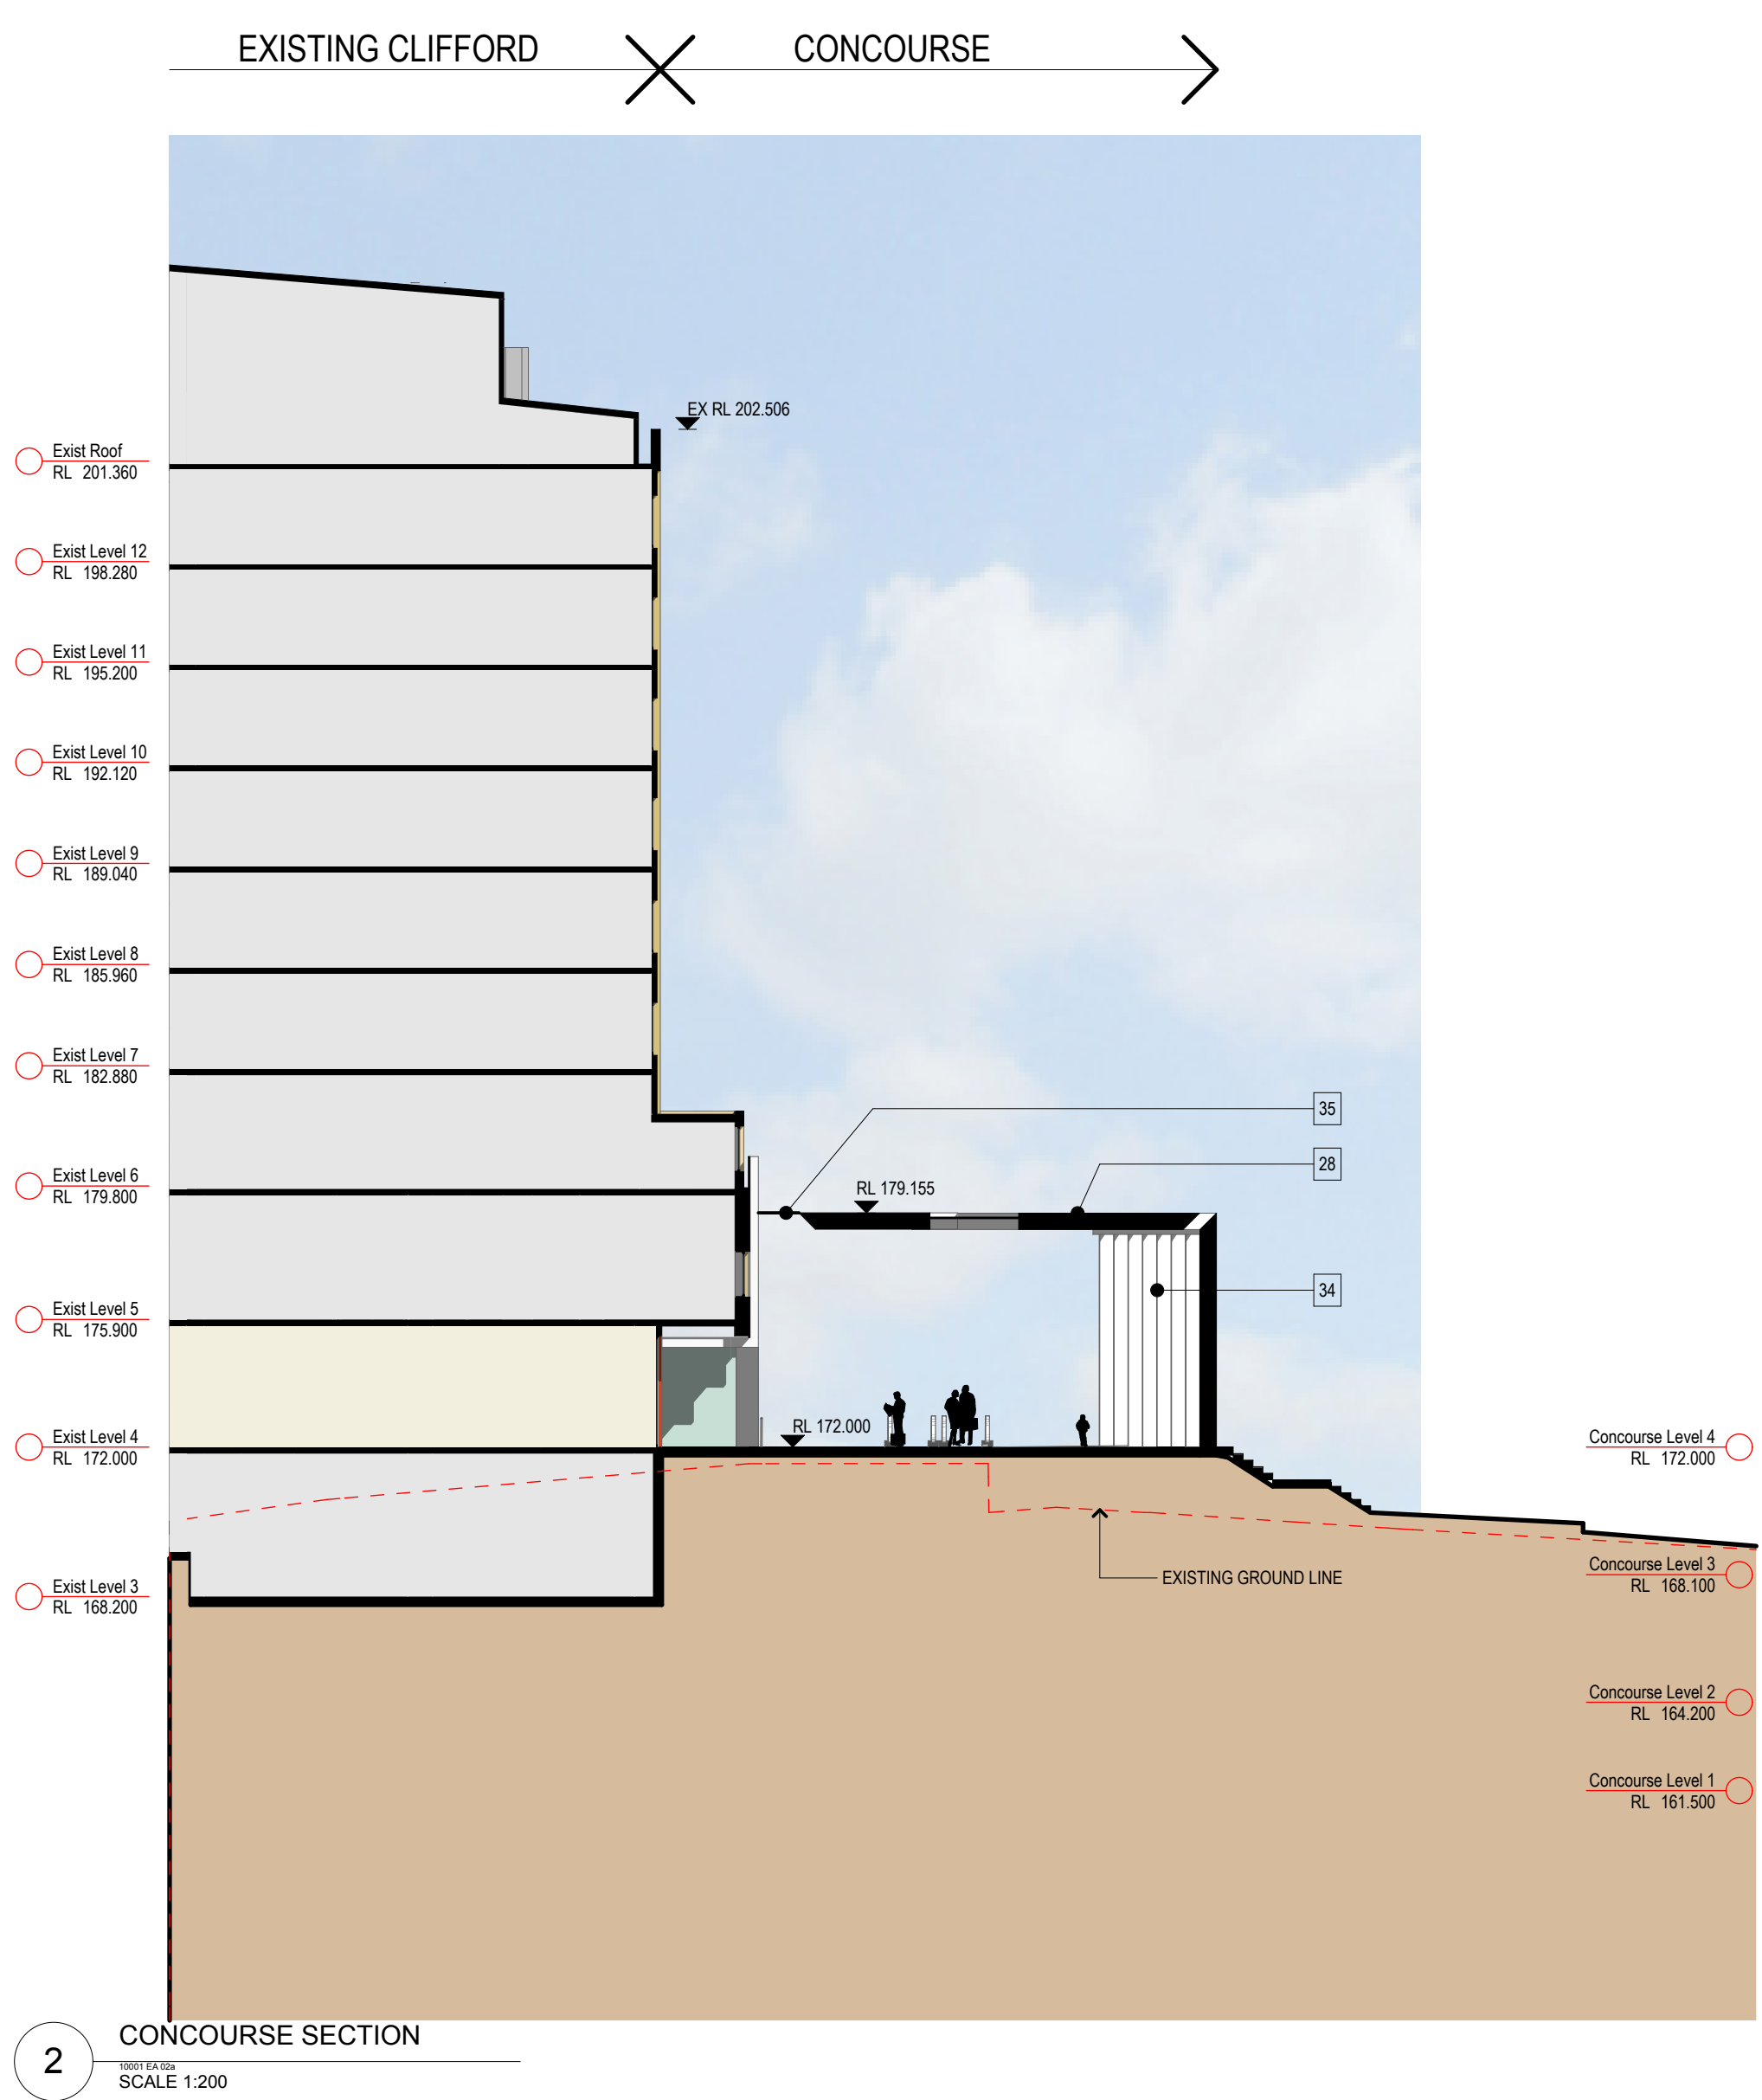


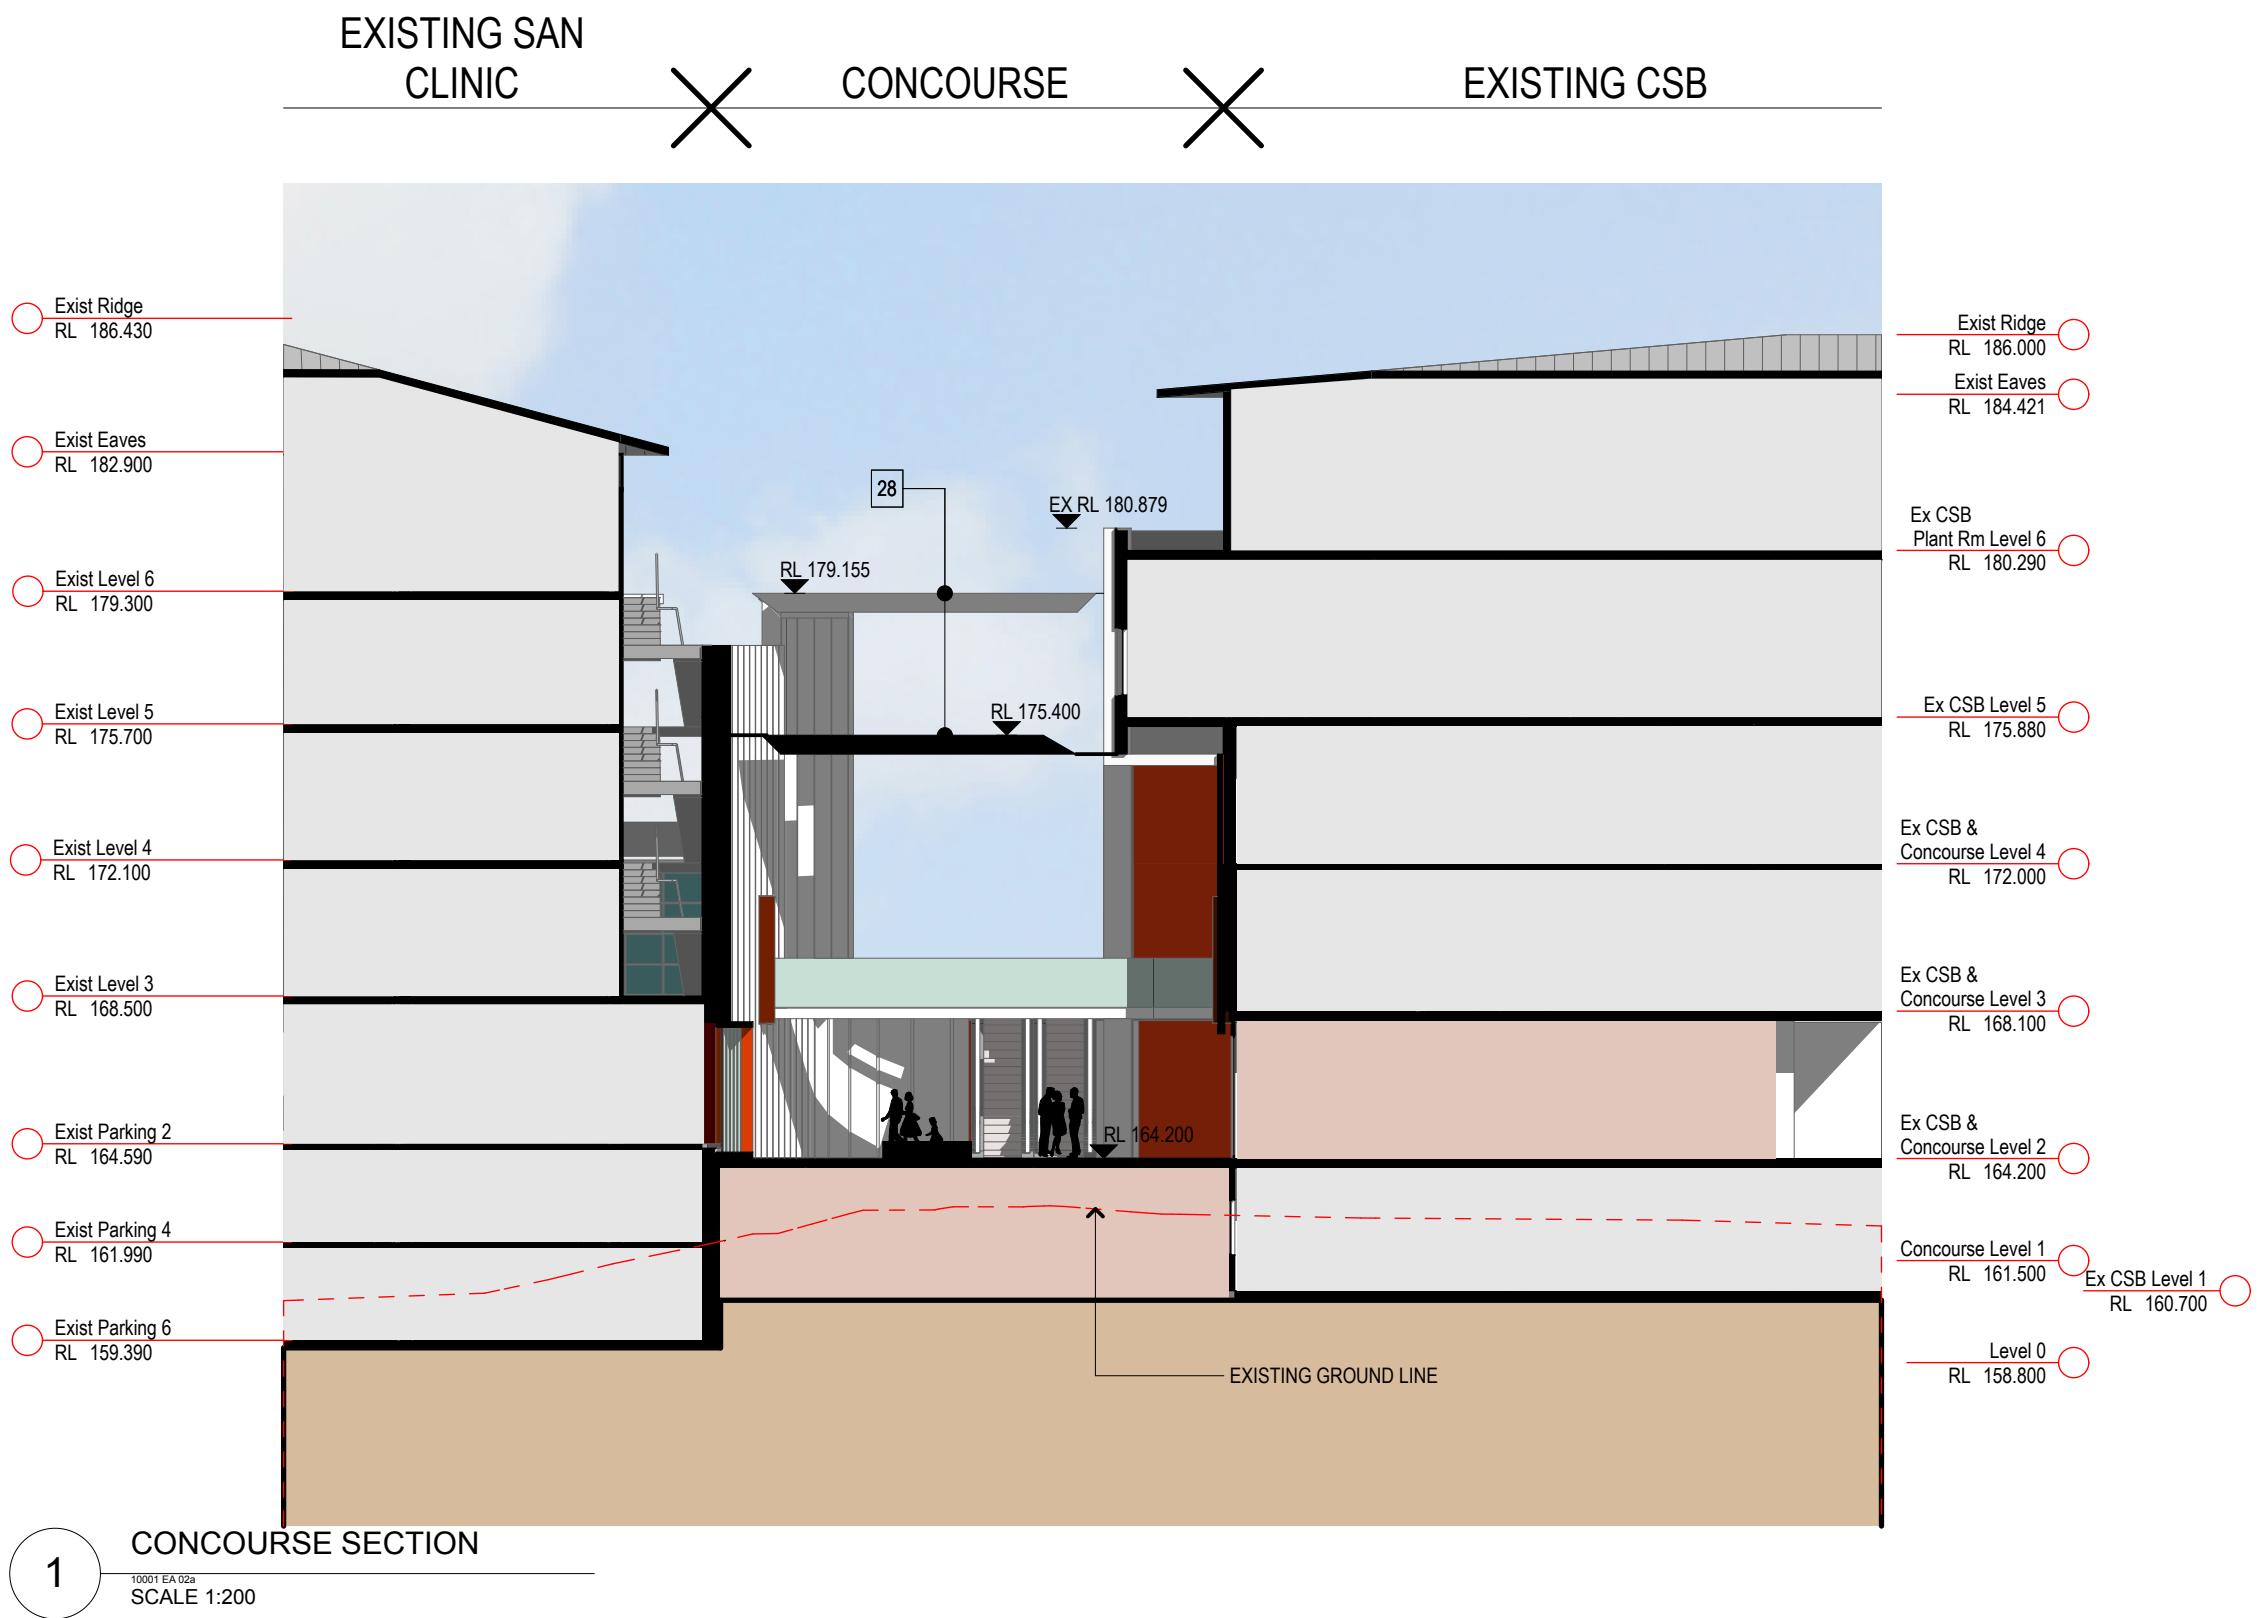

LEGEND	
AREA	FEATURE & MATERIAL
1 PLANT ROOM	HORIZONTAL EXTERNAL LOUVERS - ALUMINIUM
2 EXTERNAL WALL	CURTAIN WALL PANEL - ALUMINIUM CLADDING
3 EXTERNAL WALL	CURTAIN WALL PANEL - ALUMINIUM CLADDING
4 EXTERNAL WALL	CURTAIN WALL PANEL - GLASS
5 EXTERNAL WALL	CURTAIN WALL PANEL - ALUMINIUM CLADDING
6 SUN SHADING	HORIZONTAL ALUMINIUM LOUVRE
7 PLANT ROOM	VERTICAL EXTERNAL LOUVERS - ALUMINIUM
8 EXTERNAL WALL	ALPOLIC
9 WINDOWS	ALUMINIUM FRAMED WINDOWS
10 EXTERNAL WALL	ALPOLIC
11 SUN SHADING	HORIZONTAL ALUMINIUM LOUVRE
12 LOGIA WALLS	PRECAST CONCRETE BLADES
13 EXTERNAL WALL	RENDERED AND PAINTED
14 EXTERNAL WALL	PRECAST CONCRETE PANELS
15 SUN SHADING	VERTICAL EXTERNAL LOUVERS - ALUMINIUM
16 EXTERNAL COLUMNS	VERTICAL TIMBER CLADDING
17 EXTERNAL WALL	CURTAIN WALL PANEL - GLASS
18 LOGIA TOP	ALUMINIUM CLAD FRAME
19 EXTERNAL WALL	CURTAIN WALL PANEL - ALUMINIUM CLADDING
20 EXTERNAL WALL	RENDERED AND PAINTED BLOCKWORK
21 PRIVACY SCREEN	GRAPHIC PERFORATED METAL
22 PRIVACY SCREEN	GRAPHIC PERFORATED METAL
23 EXTERNAL WALL	PRECAST CONCRETE
24 AWNING	TIMBER CLADDING
25 PRIVACY SCREEN	GRAPHIC PERFORATED METAL
26 RAMPS	INSITU CONCRETE
27 HANDRAIL	TIMBER HANDRAIL WITH SS WIRES
28 FEATURE ROOF	TIMBER SOFFIT AND METAL DECK TOP
29 EXISTING WALL	PAINTED
30 INTERNAL WALL	POWDERCOATED METAL SHEET CLADDING WITH EXPRESSED JOINTS
31 ESCALATOR	GLASS RAILED ESCALATOR WITH ALUMINIUM CLADDING SIDES AND SOFFIT
32 FEATURE WALL	TIMBER CLADDING TO MATCH ATTACHED ROOF
33 CHAPEL WALLS	SEMI-TRANSPARENT LIGHTWEIGHT FRAMED WALL
34 FEATURE COLUMNS	POWDERCOATED METAL SHEET CLADDING WITH EXPRESSED JOINTS
35 GLAZED ROOF	FRAMED CLEAR GLAZED ROOF
36 FEATURE ROOF	ALUMINIUM CLAD SIDES AND SOFFIT ROOF
37 HANDRAIL	METAL HANDRAIL
38 SUNSHADING	TIMBER VERTICAL SUN SHADES

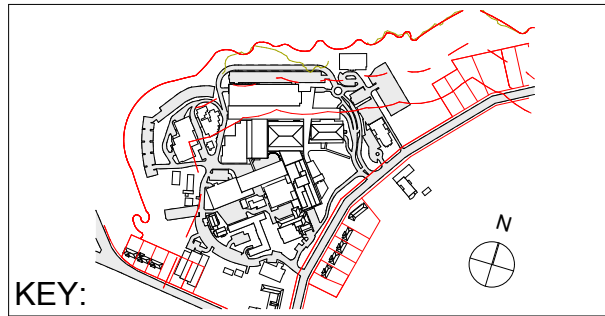

Copyright © All Rights Reserved. This drawing may not be reproduced or transmitted in any form or by any means in part or in whole without permission of Morris Bray Architects Pty. Ltd.

ALL LEVELS AND DIMENSIONS TO BE VERIFIED PRIOR TO COMMENCEMENT OF WORK. USE FIGURED DIMENSIONS ONLY. DO NOT SCALE.

ALL WORK TO COMPLY WITH CURRENT REGULATIONS AND S.A.A. STANDARDS.

NOTES	No.	Initial	DATE	REVISION / ISSUE DETAILS	Check	PROJECT
	A		12.07.10	EA Submission		
	P04		08.07.10	Presentation to SAH		
	P03		07.07.10	Information		
	P02		02.07.10	Preliminary		
	P01	ST	24.06.10	Information		

Sydney Adventist Hospital
185 Fox Valley Road
Wahroonga NSW

SYDNEY ADVENTIST HOSPITAL

STREET ADDRESS
SUBURB STATE AND POSTCODE
phone : (02) 0000 0000
fax : (02) 0000 0000
email : email address

SYDNEY ADVENTIST HOSPITAL
LIVING ON THE EDGE

morrisbrayarchitects

Morris Bray Architects
185-188 Willoughby Rd
Crows Nest NSW 2067 Australia
ABN 16 001 268 211
NSW Architects Registration Board Nominated Architects: Terry Morris 3354 Garry Bray 3555

[P] +612 9439 6622
[F] +612 9436 4873
[E] info@morrisbray.com.au
[W] www.morrisbray.com.au

DRAWING TITLE:
CONCOURSE
Concourse Sections & Elevations - Sheet 3

SCALE: 1:200 @A1
PLOT DATE: 4/11/2010

10001 A/EA-018 A
JOB NO. DRAWING NUMBER: ISSUE:

018