



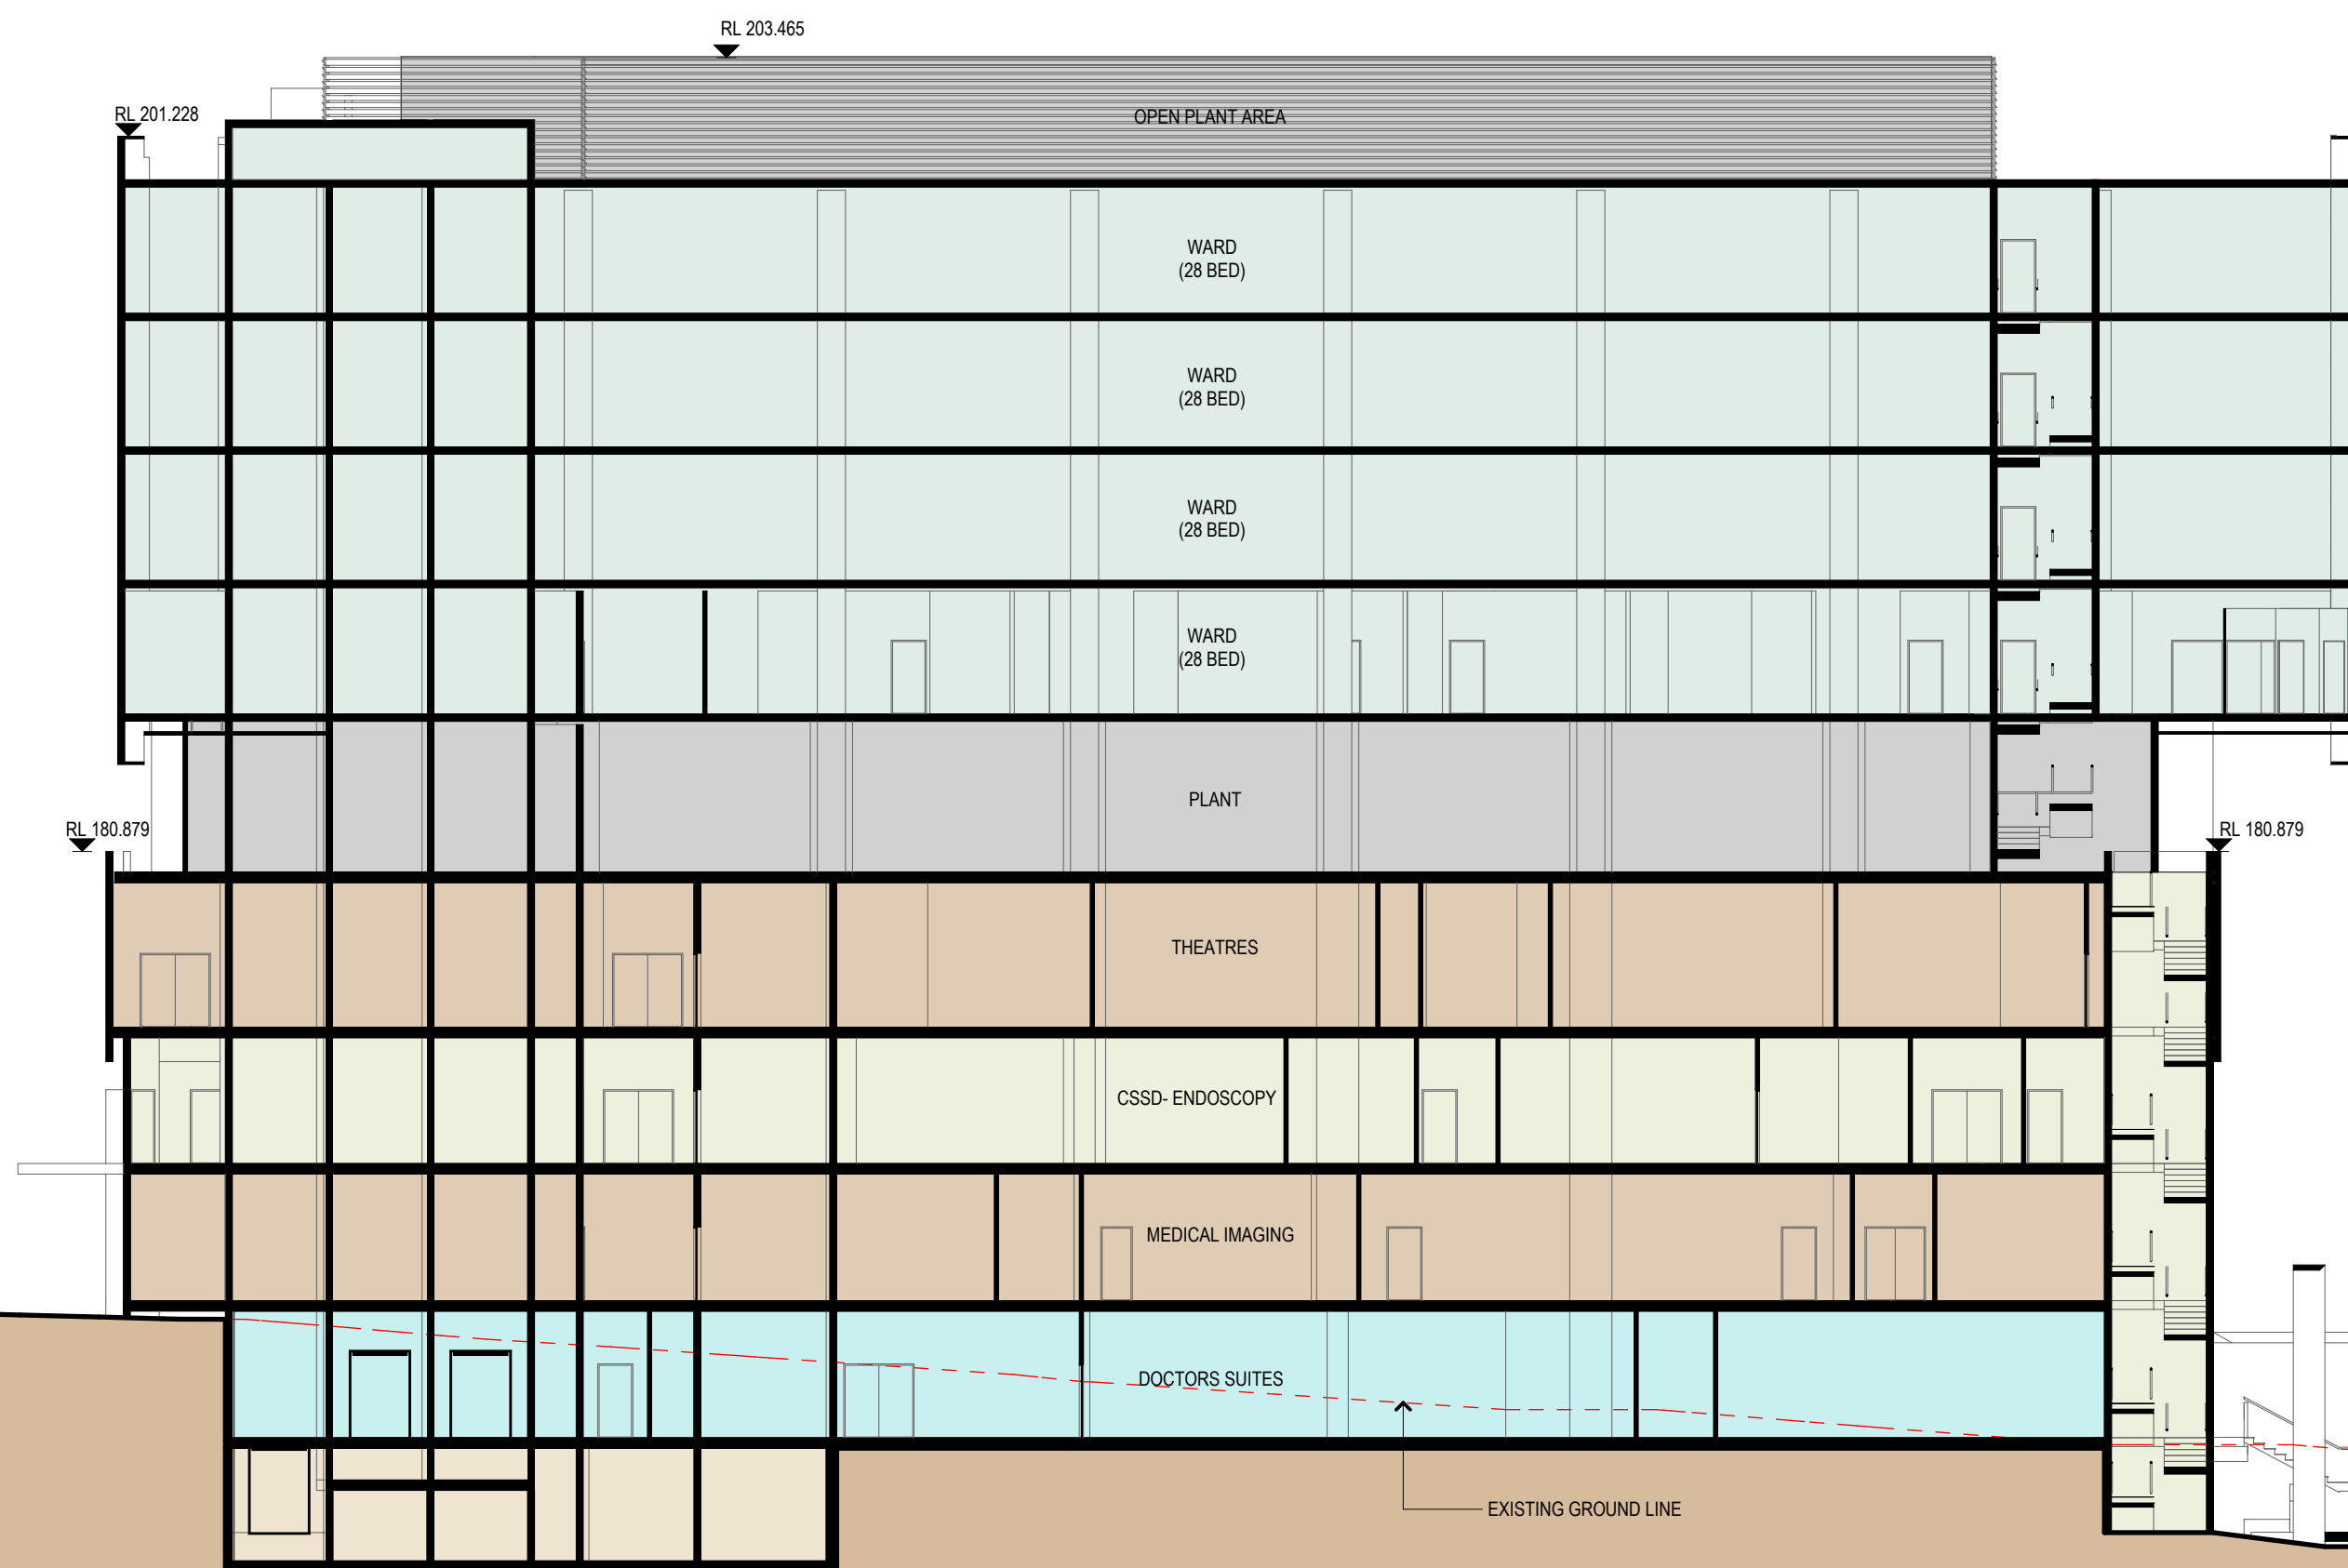

- Top of Plant Rm
RL 203.465
- Level 11 Open Plant
RL 199.990
- Level 10
RL 196.190
- Level 9
RL 192.390
- Level 8
RL 188.590
- Level 7
RL 184.790
- Plant Rm Level 6
RL 180.290
- Level 5
RL 175.690
- Level 4
RL 172.000
- Level 3
RL 168.100
- Concourse & Level 2
RL 164.200
- Level 1
RL 160.700




ON-GRADE PARKING

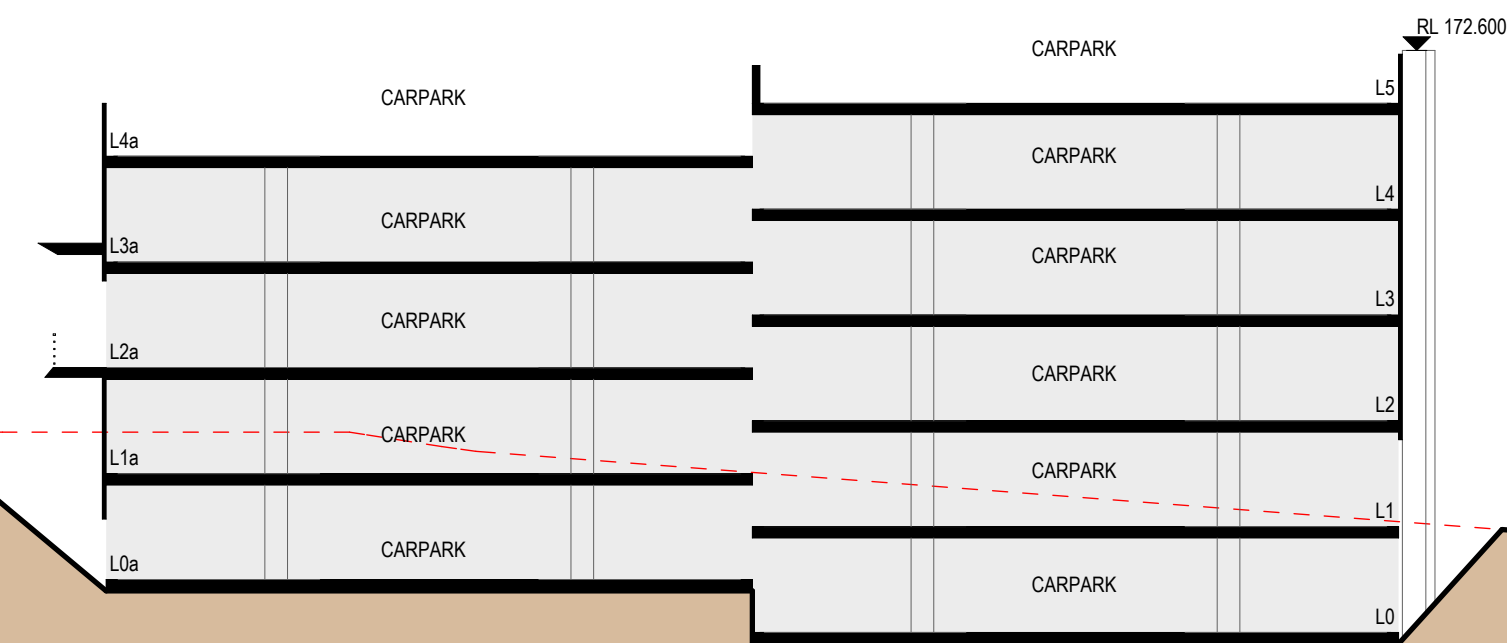

- Level 5
RL 171.200
- Level 4a
RL 169.600
- Level 4
RL 168.400
- Level 3a
RL 167.000
- Level 3
RL 165.600
- Level 2a
RL 164.200
- Concourse Level 2
RL 164.200
- Level 2
RL 162.800
- Level 1a
RL 161.400
- Concourse Level 1
RL 161.500
- Level 1
RL 160.000
- Level 0a
RL 158.600
- Level 0
RL 157.200

07 CSB SECTION
SCALE 1:200

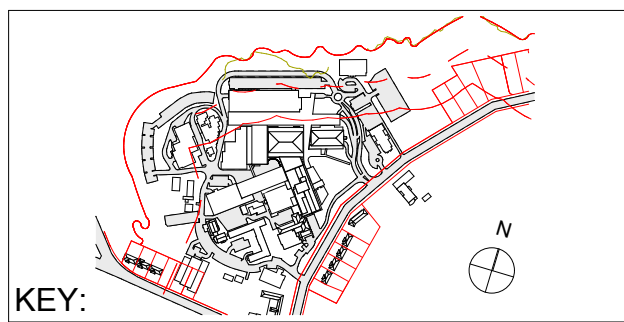

COPYRIGHT © ALL RIGHTS RESERVED. THIS DRAWING MAY NOT BE REPRODUCED OR TRANSMITTED IN ANY FORM OR BY ANY MEANS IN PART OR IN WHOLE WITHOUT PERMISSION OF MORRIS BRAY ARCHITECTS PTY. LTD.

ALL LEVELS AND DIMENSIONS TO BE VERIFIED PRIOR TO COMMENCEMENT OF WORK. USE FIGURED DIMENSIONS ONLY. DO NOT SCALE.


ALL WORK TO COMPLY WITH CURRENT REGULATIONS AND S.A.A. STANDARDS.

NO.	INITIAL	DATE	REVISION / ISSUE DETAILS
A		12.07.10	EA Submission
P04		08.07.10	Presentation to SAH
P03		07.07.10	Information
P02		02.07.10	Preliminary
P01	MB	21.06.10	Information

Sydney Adventist Hospital
185 Fox Valley Road
Wahroonga NSW

SYDNEY ADVENTIST HOSPITAL

STREET ADDRESS
SUBURB STATE AND POSTCODE
phone : (02) 0000 0000
fax : (02) 0000 0000
email: email address

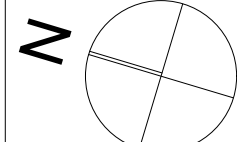

morrisbrayarchitects

Morris Bray Architects
186-188 Willoughby Rd
Crows Nest NSW 2067 Australia
ABN 16 001 268 211
NSW Architects Registration Board Nominated
Architects: Terry Morris 3354 Garry Bray 3555

[P] +612 9439 6622
[F] +612 9436 4873
[E] info@morrisbray.com.au
[W] www.morrisbray.com.au

DRAWING TITLE:

**STAGE 1A CSB EXPANSION
SECTION 7**

SCALE:
1:200 @A1

10001 A/E/A-144

DATE: 4/11/2010

ISSUE: A

144