


APPROXIMATE EXTENT OF EARTHWORKS
- SUBJECT TO FINAL ROAD DESIGN

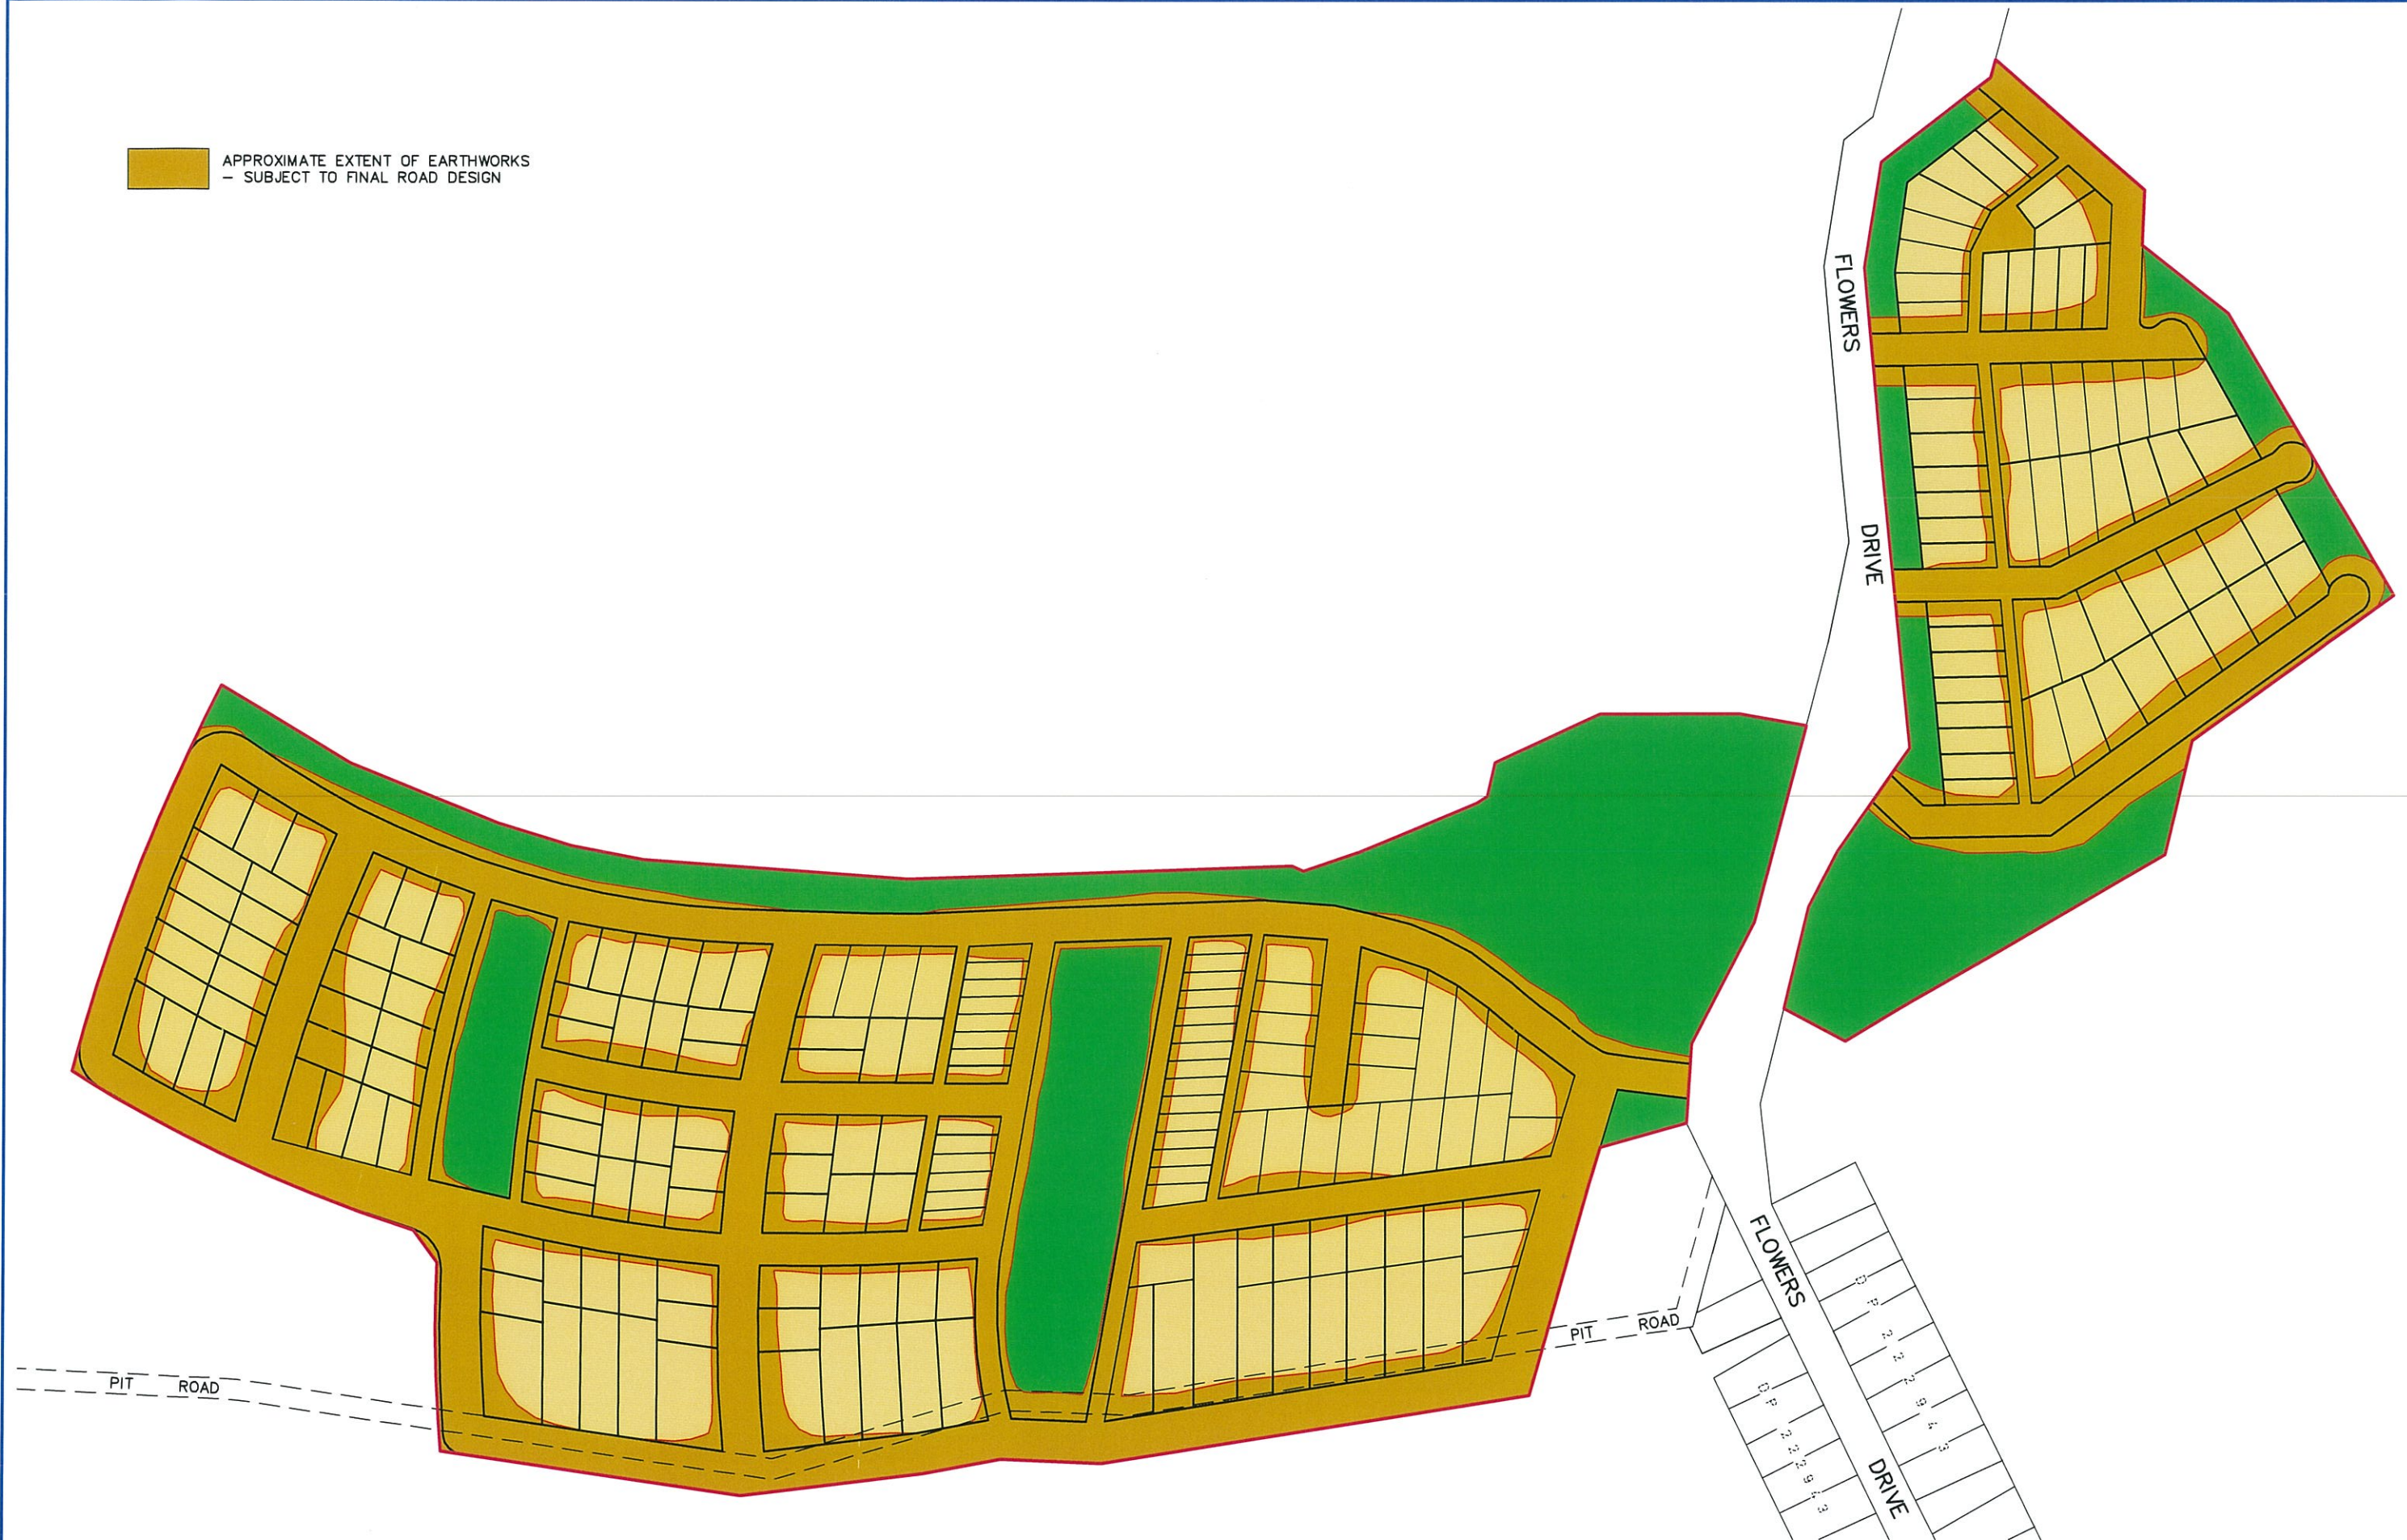

REVISIONS

No	Revision	Drawn	Date
2	EXTENT OF EARTHWORKS AMENDED	AJM	13/10/2010
1	ISSUE TO CLIENT	AJM	11/10/2010

COPYRIGHT NOTICE
THIS DOCUMENT REMAINS THE PROPERTY OF
MONTEATH & POWYS PTY LTD. ©

CONDITIONS OF USE:
THIS DOCUMENT MAY ONLY BE USED BY THE CLIENT
FOR THE PURPOSE FOR WHICH IT WAS COMMISSIONED.
USE OF THE DOCUMENT FOR ANY OTHER PURPOSE
IS NOT PERMITTED UNLESS PRIOR WRITTEN APPROVAL
HAS BEEN OBTAINED FROM MONTEATH & POWYS PTY LTD.



SURVEYING
PLANNING
ENGINEERING DESIGN
PROJECT MANAGEMENT

125 Bull Street Newcastle NSW 2300
PO Box 726 Newcastle NSW 2300
T 61 2 4926 1388 F 61 2 4926 3475
E survey@monteathpowys.com.au
W www.monteathpowys.com.au

Surveyed	Drafted	Checked	Client	Sheet No.
	AJM	RJM		1/1
REGISTERED SURVEYOR				Revision
Scale @A1: 1:1500 @A3: 1:3000				2
DO NOT SCALE				
A1				
CAD File: 07181U_02				
Ref No: 07/181				
Date: 11/10/2010				

COAL & ALLIED

EXTENT OF EARTHWORKS
MIDDLE CAMP