


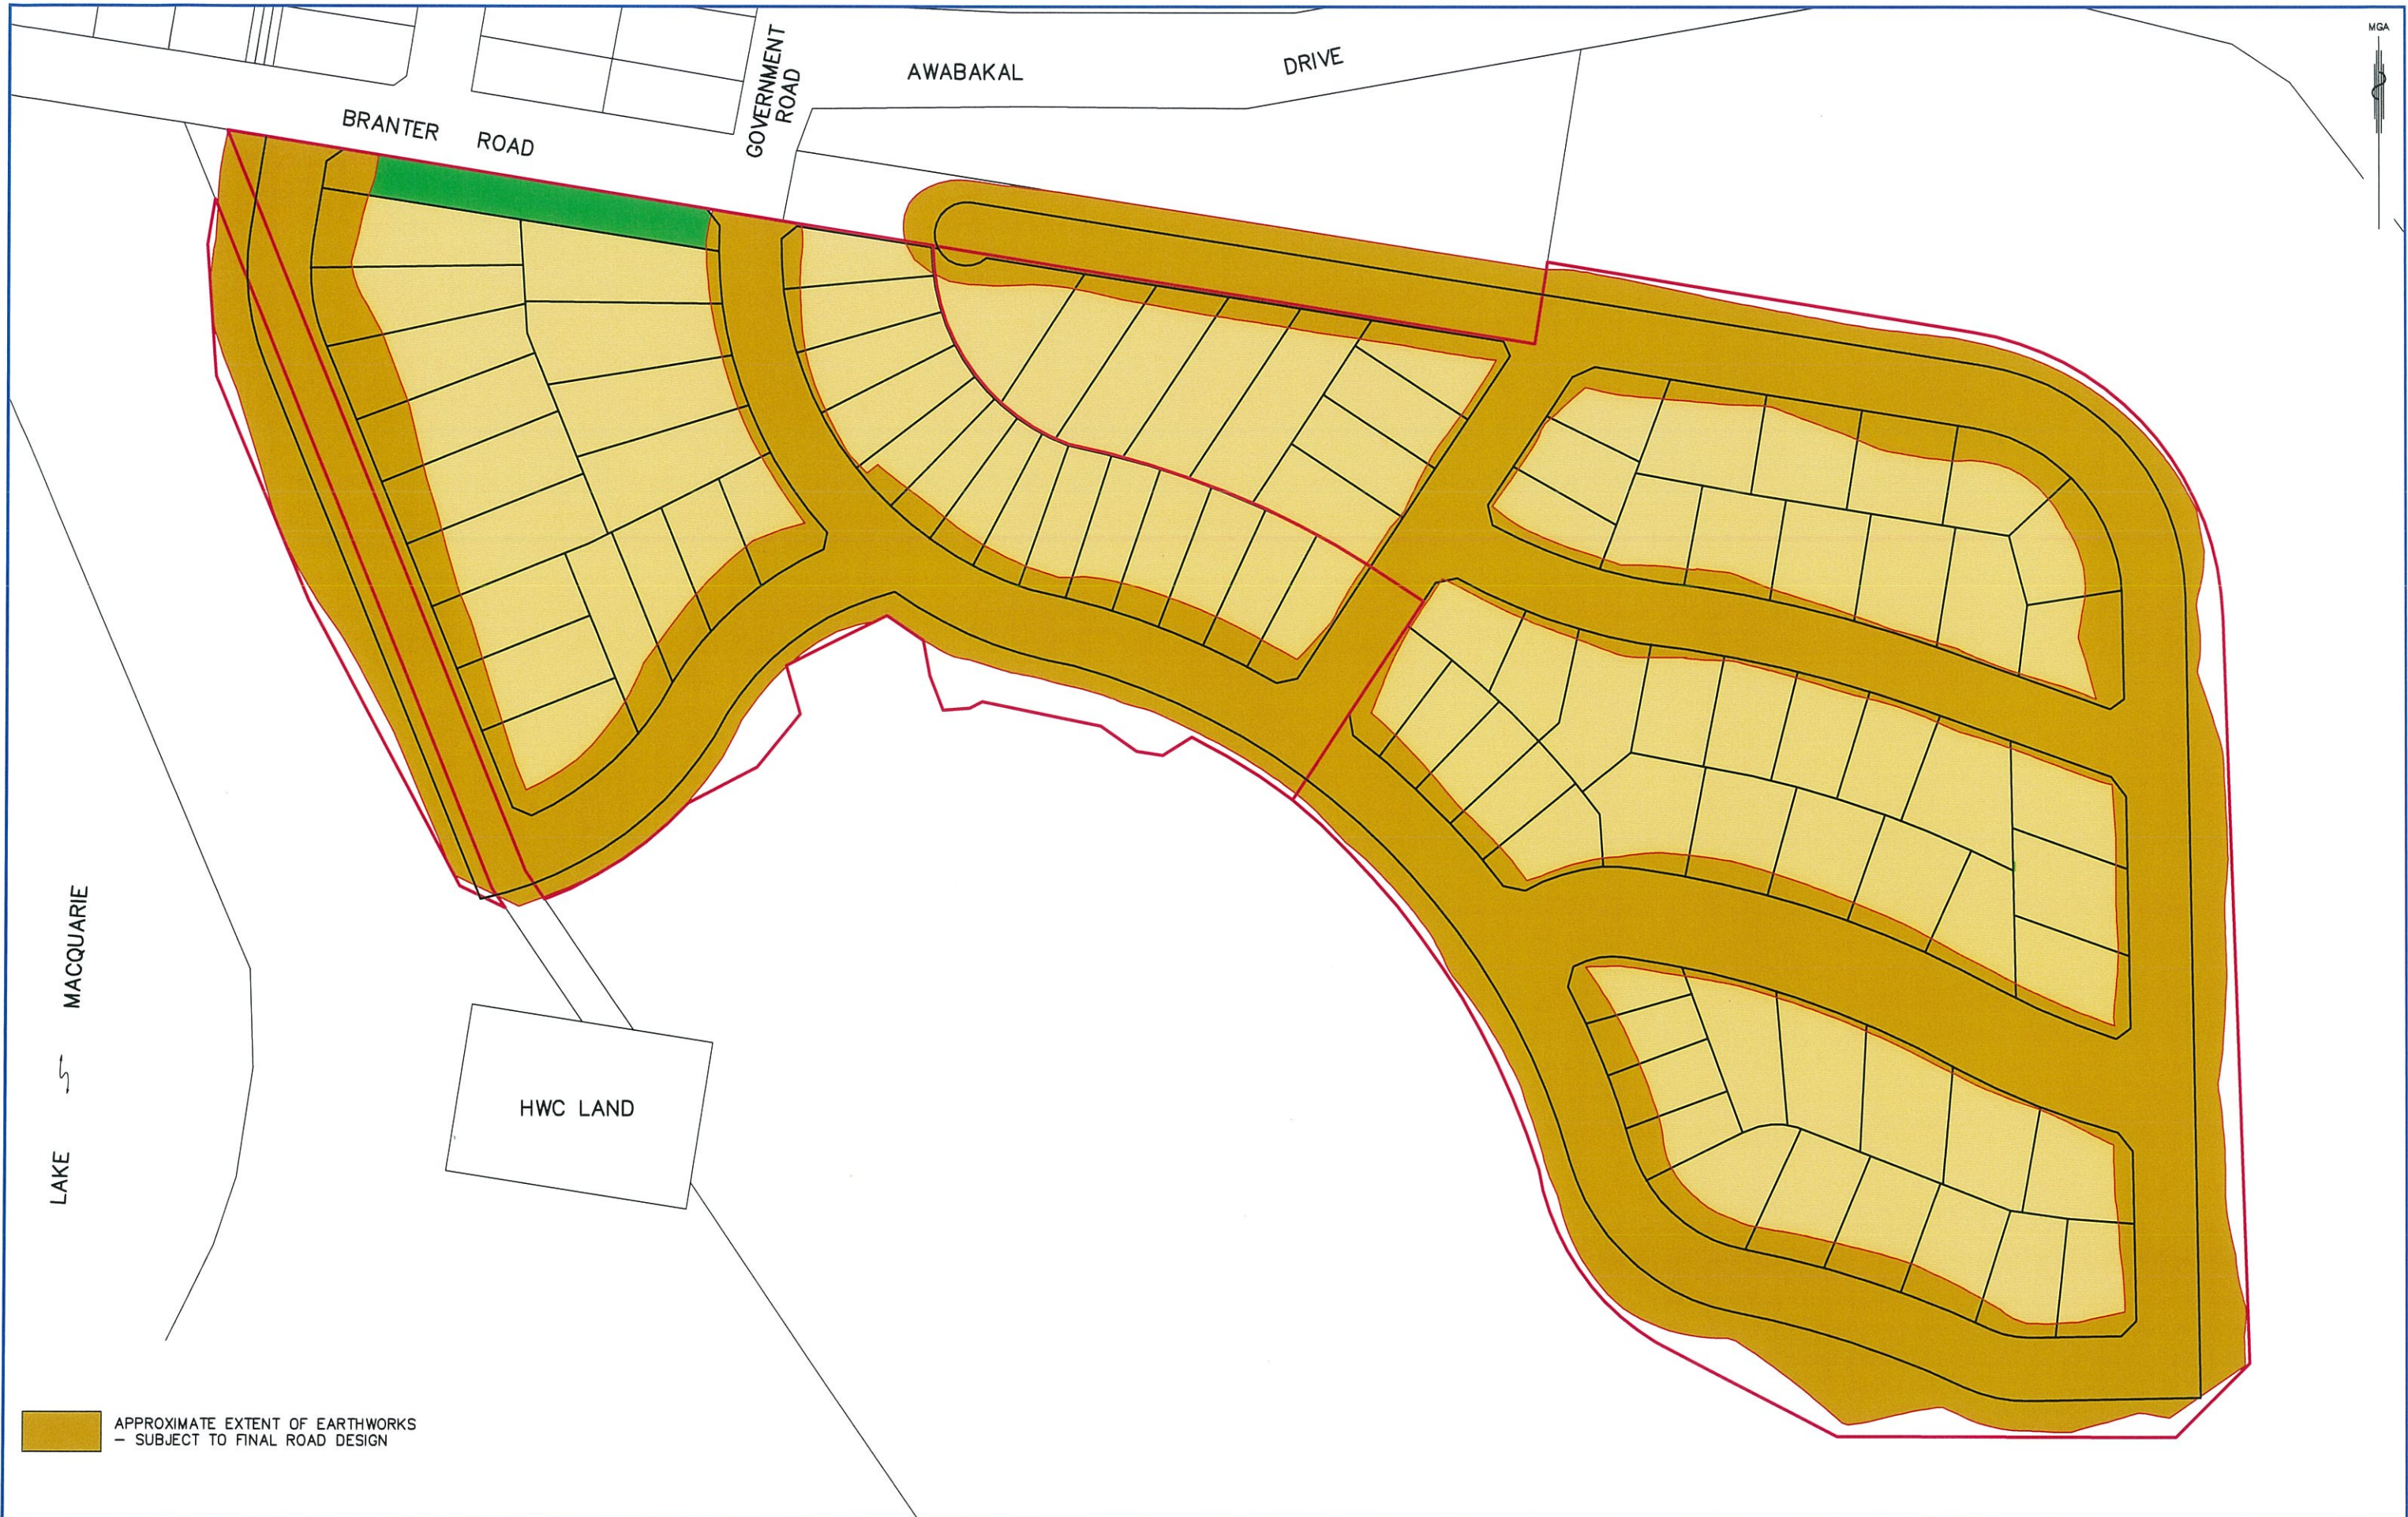

REVISIONS					COPYRIGHT NOTICE THIS DOCUMENT REMAINS THE PROPERTY OF MONTEATH & POWYS PTY LTD. ©		 ACN 000 861 110 SURVEYING PLANNING ENGINEERING DESIGN PROJECT MANAGEMENT 125 Bull Street Newcastle NSW 2300 PO Box 728 Newcastle NSW 2300 T 61 2 4926 1368 F 61 2 4929 3475 E survey@monteathpowys.com.au W www.monteathpowys.com.au	Surveyed	Drafted	Checked	Client			COAL & ALLIED		Sheet No.
										Title		EXTENT OF EARTHWORKS NORDS WHARF		1/1		
	2	EXTENT OF EARTHWORKS AMENDED	AJM	13/10/2010										Revision		
	1	ISSUE TO CLIENT	AJM	11/10/2010										2		
	No	Revision		Drawn	Date											
					CONDITIONS OF USE. THIS DOCUMENT MAY ONLY BE USED BY THE CLIENT FOR THE PURPOSE FOR WHICH IT WAS COMMISSIONED. USE OF THE DOCUMENT FOR ANY OTHER PURPOSE IS NOT PERMITTED UNLESS PRIOR WRITTEN APPROVAL HAS BEEN OBTAINED FROM MONTEATH & POWYS PTY LTD.		Scale @A1: 1:800 @A3: 1:1600		Original Size							
							DO NOT SCALE		A1		CAD File: 07182X_02		Ref No: 07/182	Date: 11/10/2010		