


**1 Section 01**  
1:200

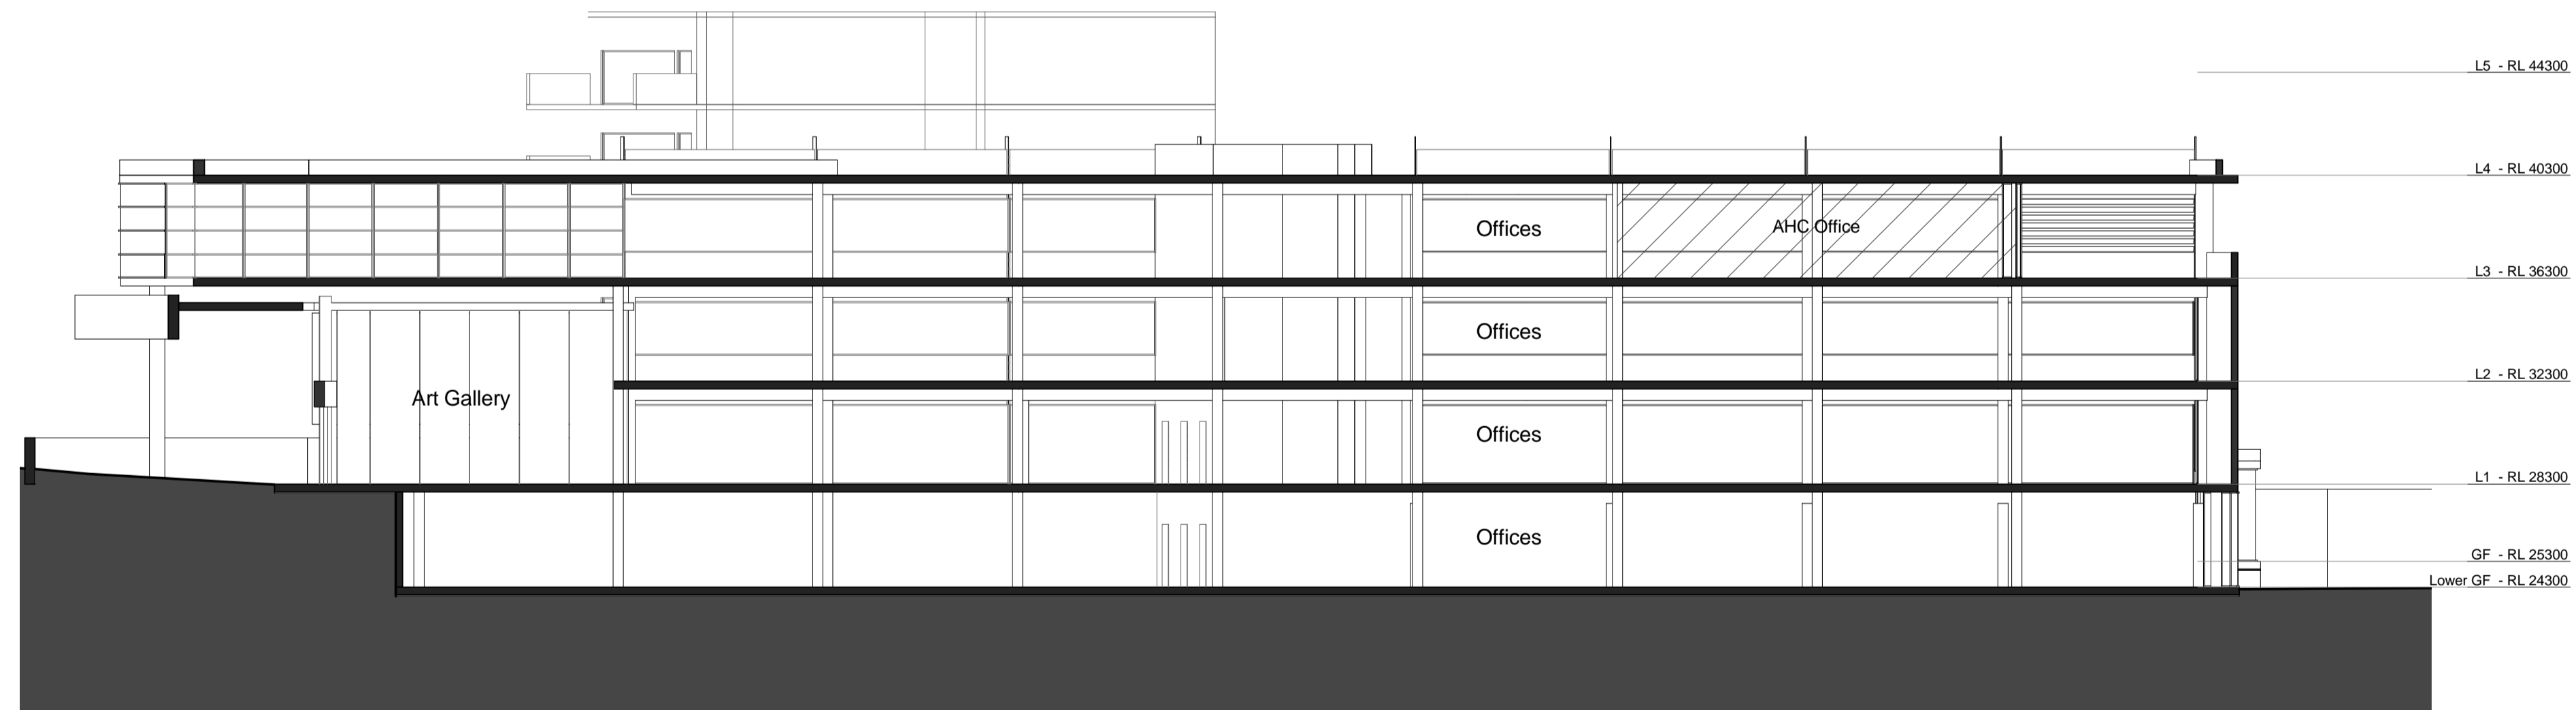

**2 Section 02**  
1:200



**3 Section 03**  
1:200

Rev	Description	Date
A	Client Issue / Review	09.06.10
B	Review Issue	15.07.10
C	Review Issue	16.07.10
D	Consultant Issue	17.08.10
E	IFUA Issue	07.09.10

PATH	J:\DEI00210 Pemulwuy Project\4 NJA Documentation\5 CADD\2 DN\01 Model\Current\DEI00210_DN Precinct 3 100805.rvt	JOB No.	DEI00210
TITLE		DATE	June 2010
		SCALE	A1 @ 1:200
		DWG No.	C.DN.200 E