



L:\14898_MILLAND_SEAWIDE\Planning\Photoshop\Exhibits 2010.03.15\14898_Exhibit_7_Architectural_Concept_Plan.psd

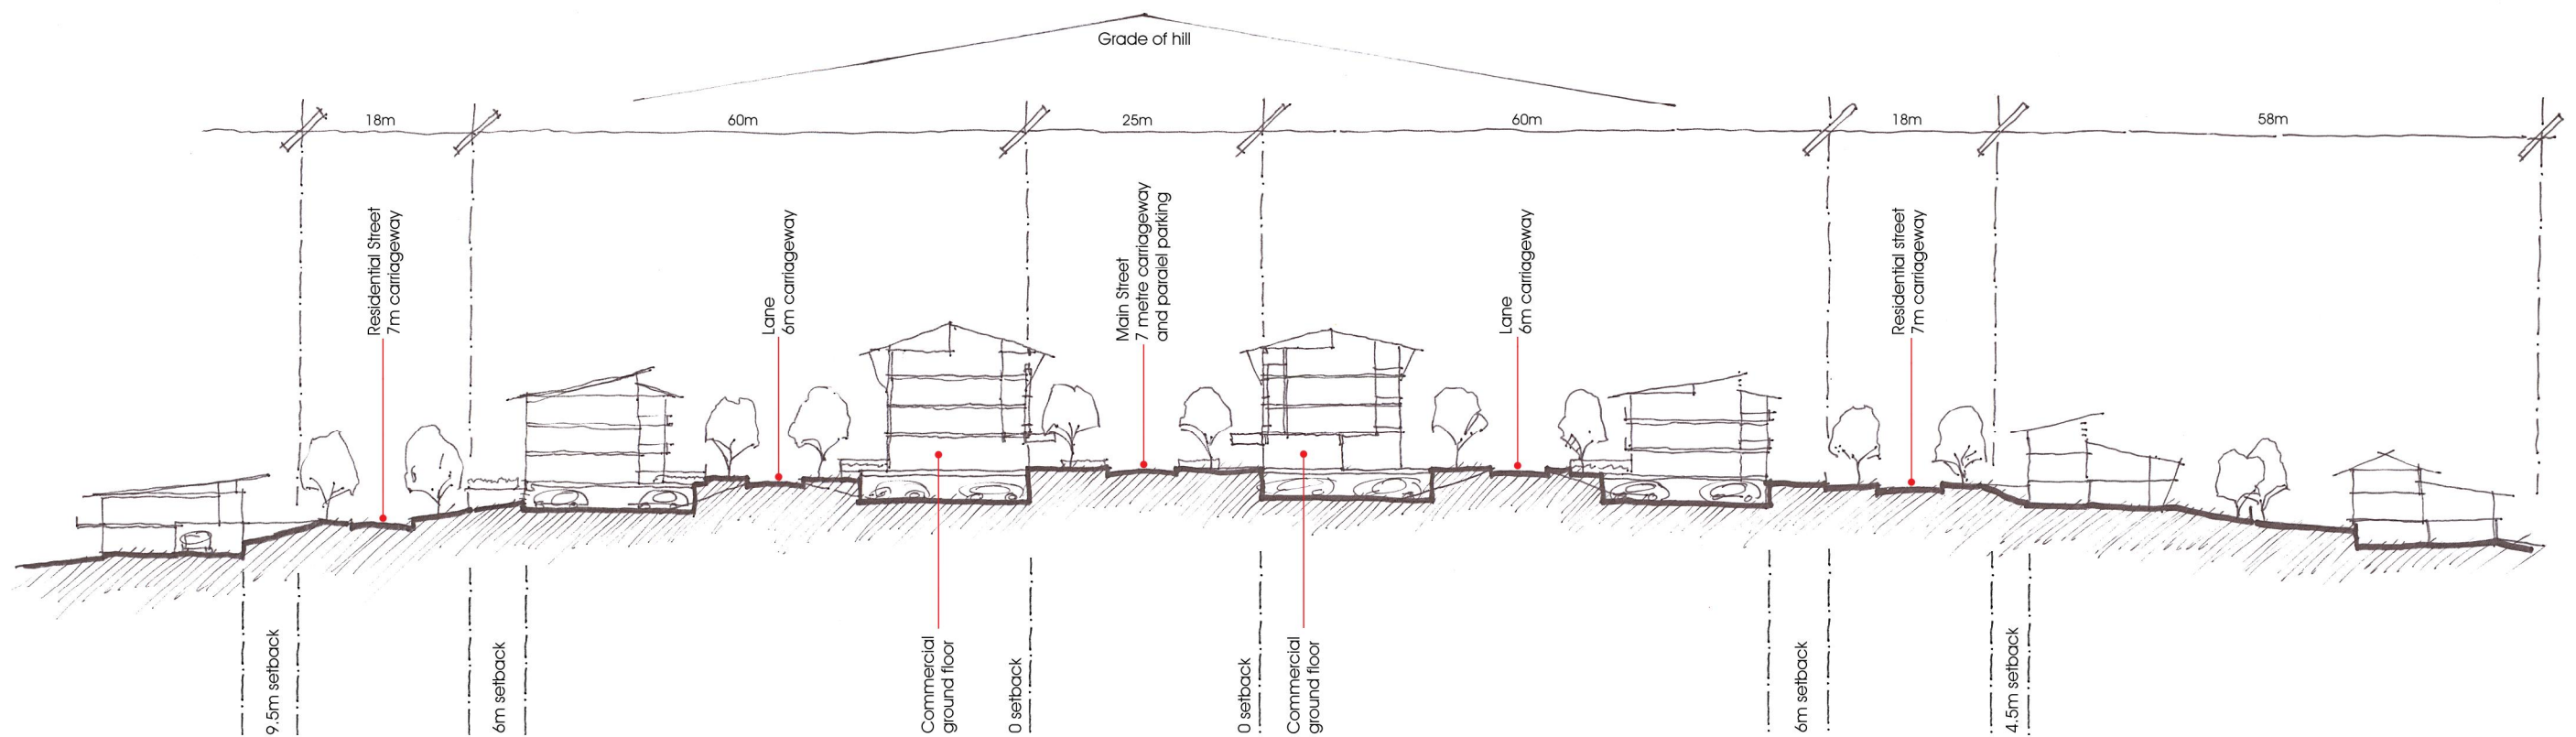

Main Street Building Character

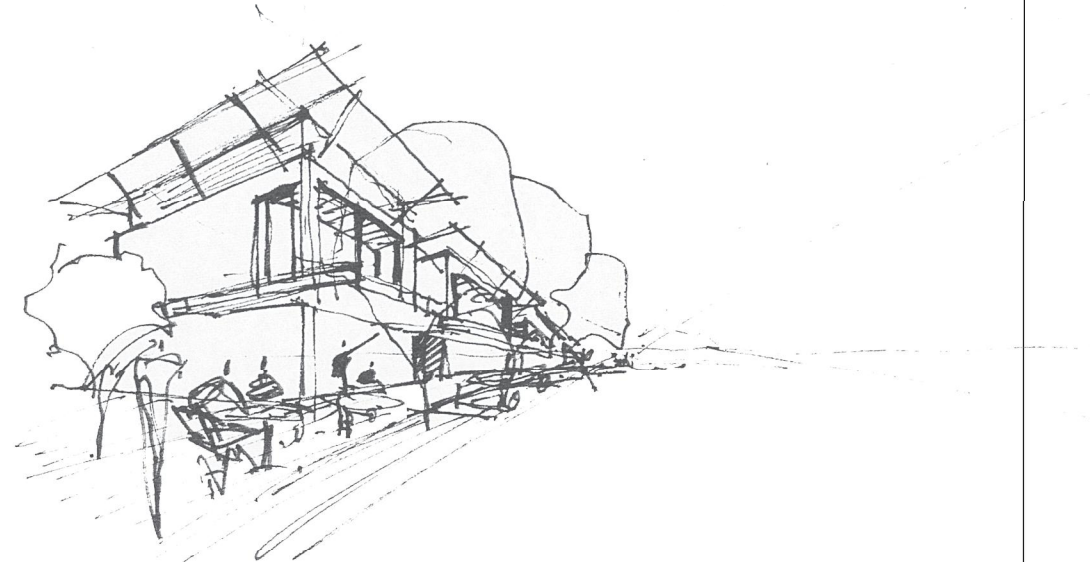


KING + CAMPBELL

King & Campbell Pty Ltd
www.kingcampbell.com.au
A: PO Box 243 Port Macquarie NSW 2444
T: 02 6586 2555
F: 02 6583 4064
E: info@kingcampbell.com.au

REV.	DATE	DESCRIPTION
A	24.03.2010	ISSUED FOR INFORMATION
B	28.06.2010	ISSUED FOR E.A.
C	07.07.2010	ISSUED FOR E.A.

DATUM: AHD SCALE: NTS

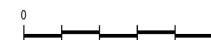

NOTE: DO NOT SCALE OFF DRAWINGS. USE FIGURED DIMENSIONS ONLY. REPORT ANY DISCREPANCIES TO THE AUTHOR. THIS DRAWING, BEING THE PROPERTY OF KING & CAMPBELL PTY LTD, IS PROTECTED BY COPYRIGHT AND MUST NOT BE USED, REPRODUCED OR COPIED WHOLLY OR IN PART WITHOUT THE WRITTEN PERMISSION OF KING & CAMPBELL PTY LTD.

© King & Campbell Pty Ltd

PROJECT NO:	4898	DRAWING TITLE:	EXHIBIT 07: INDICATIVE HILLTOP VILLAGE ARCHITECTURAL TREATMENT		
DA NO:		PROJECT:	LOT 4 DP 615261 & LOT 1 DP 374315 OCEAN DRIVE, LAKE CATHIE		
DESIGNED BY:	DAT	CLIENT:	SEAWIDE PTY LTD & MILLAND PTY LTD		
DRAWN BY:	PH				
CHECKED BY:	DAT				
DATE CREATED:	JAN. 2010				
			DRAWING NO:	SHEET:	REVISION:
			14898_Exhibit_7_Architectural_Concept_Plan.psd	1	C