






LOCALITY PLAN
NOT TO SCALE

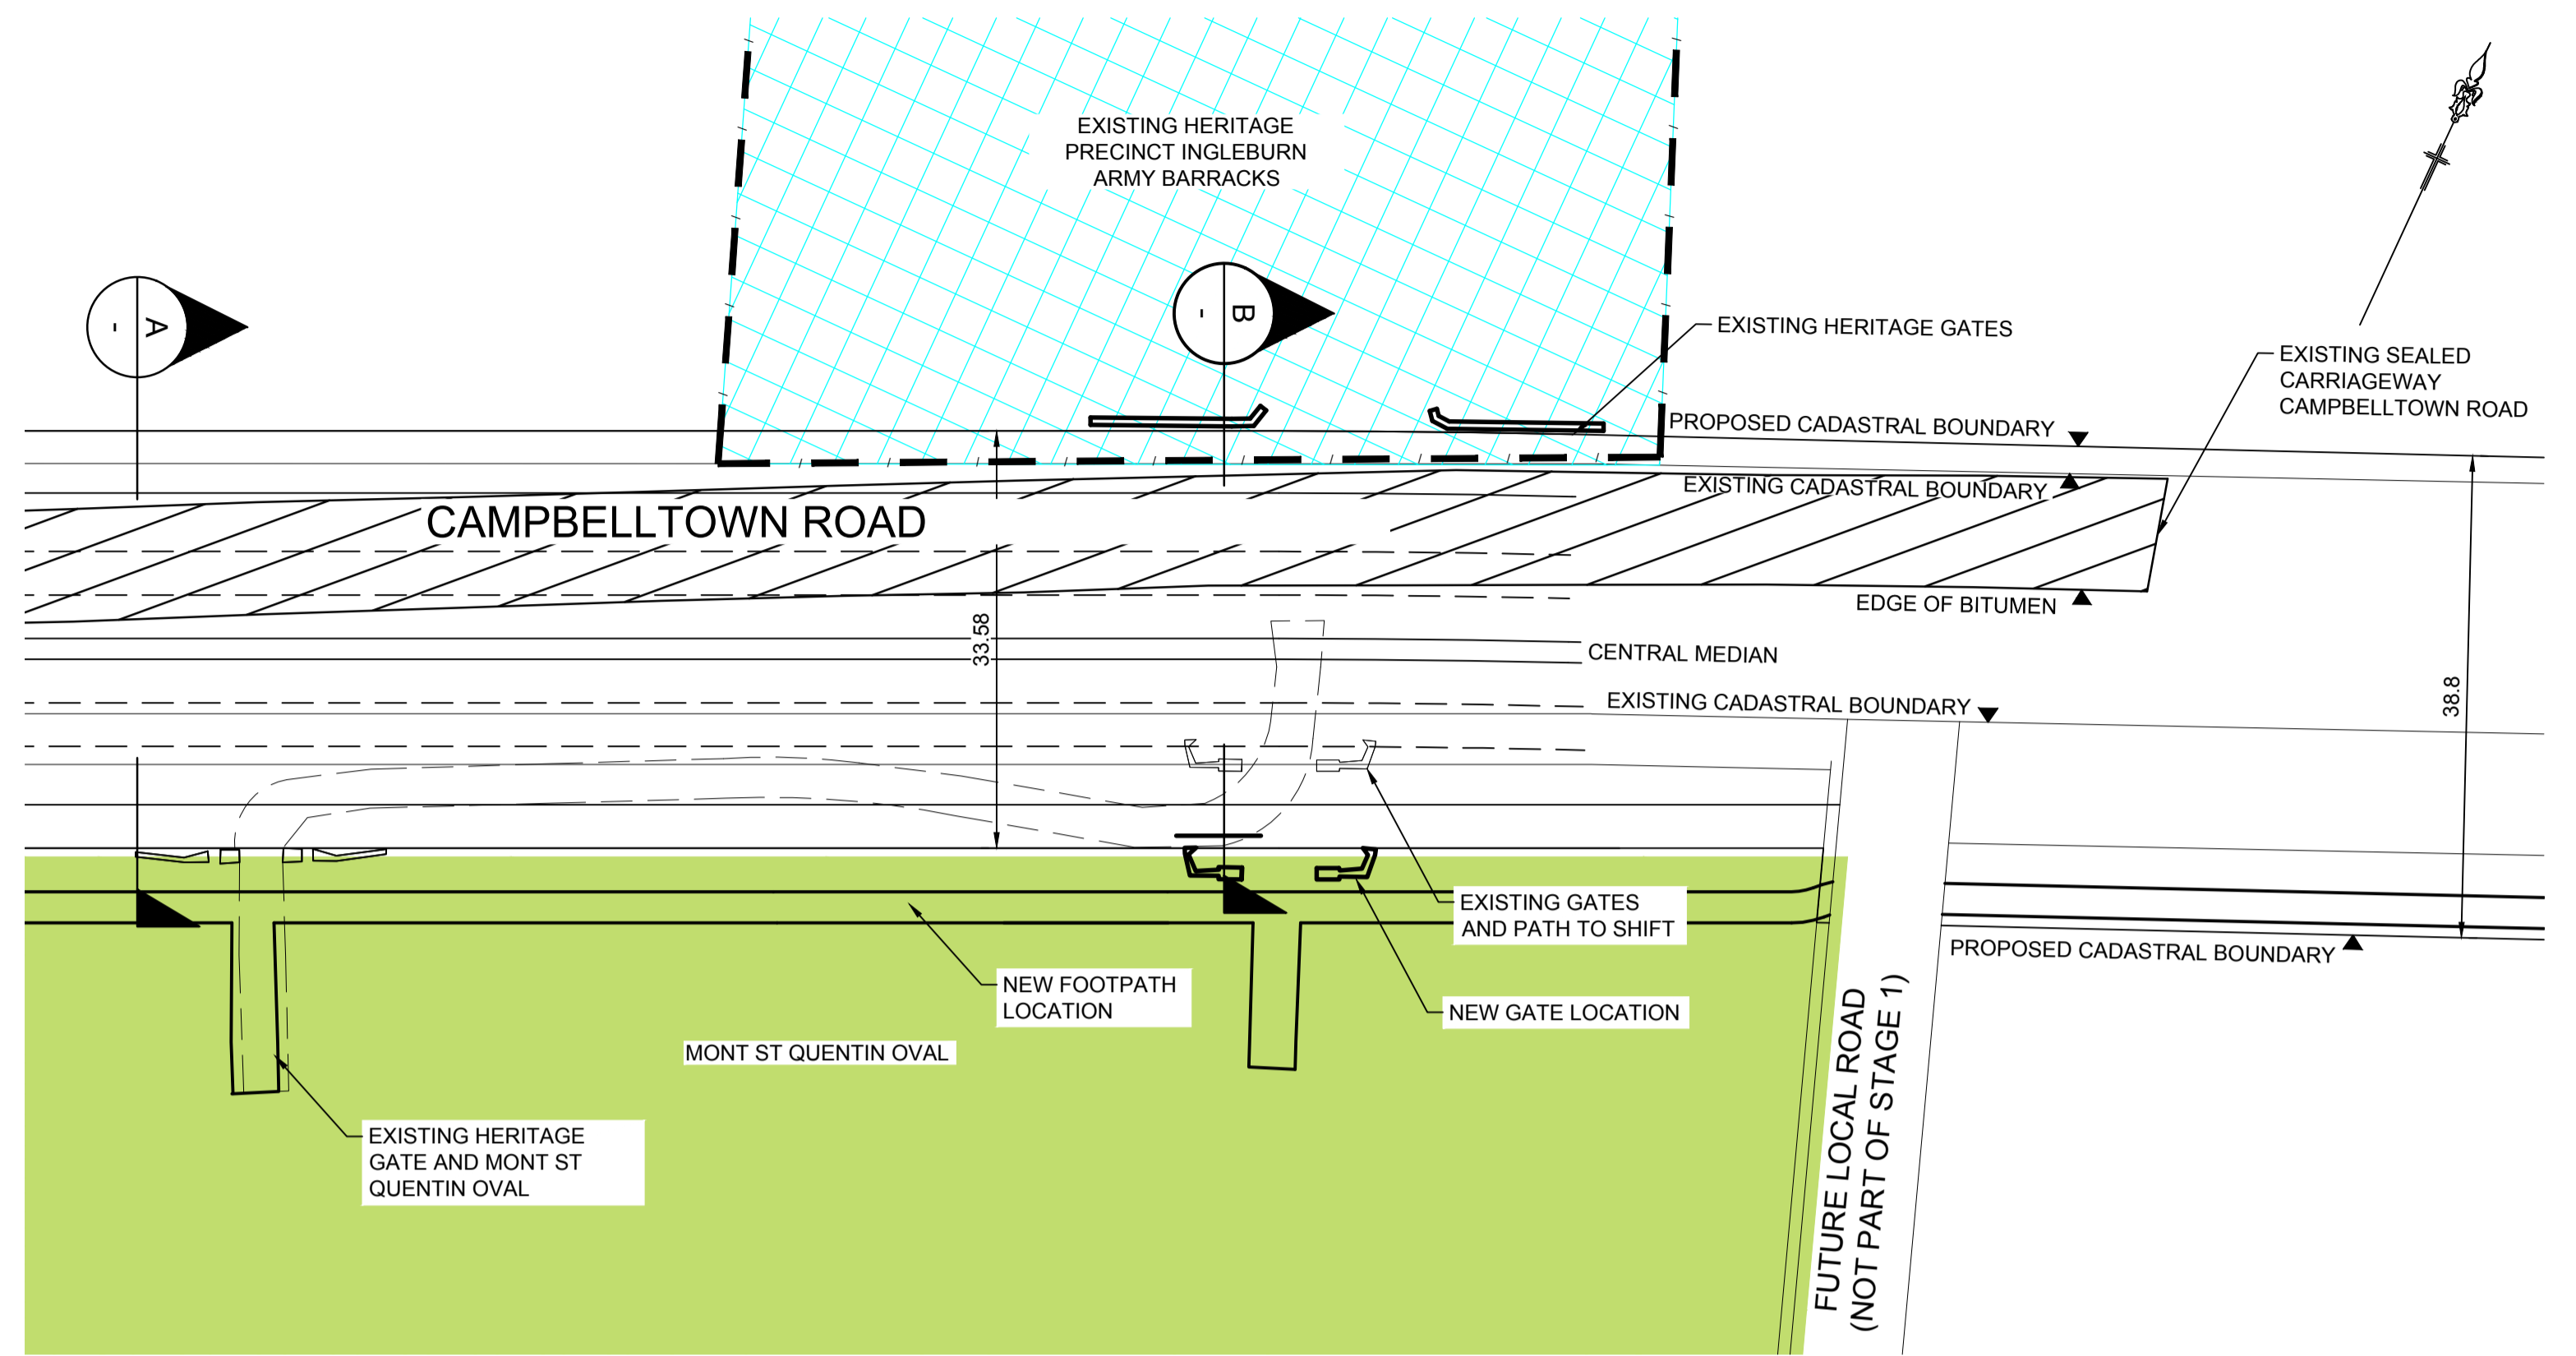



PLAN VIEW OF SECTION A-A AND SECTION B-B
SCALE 1:500

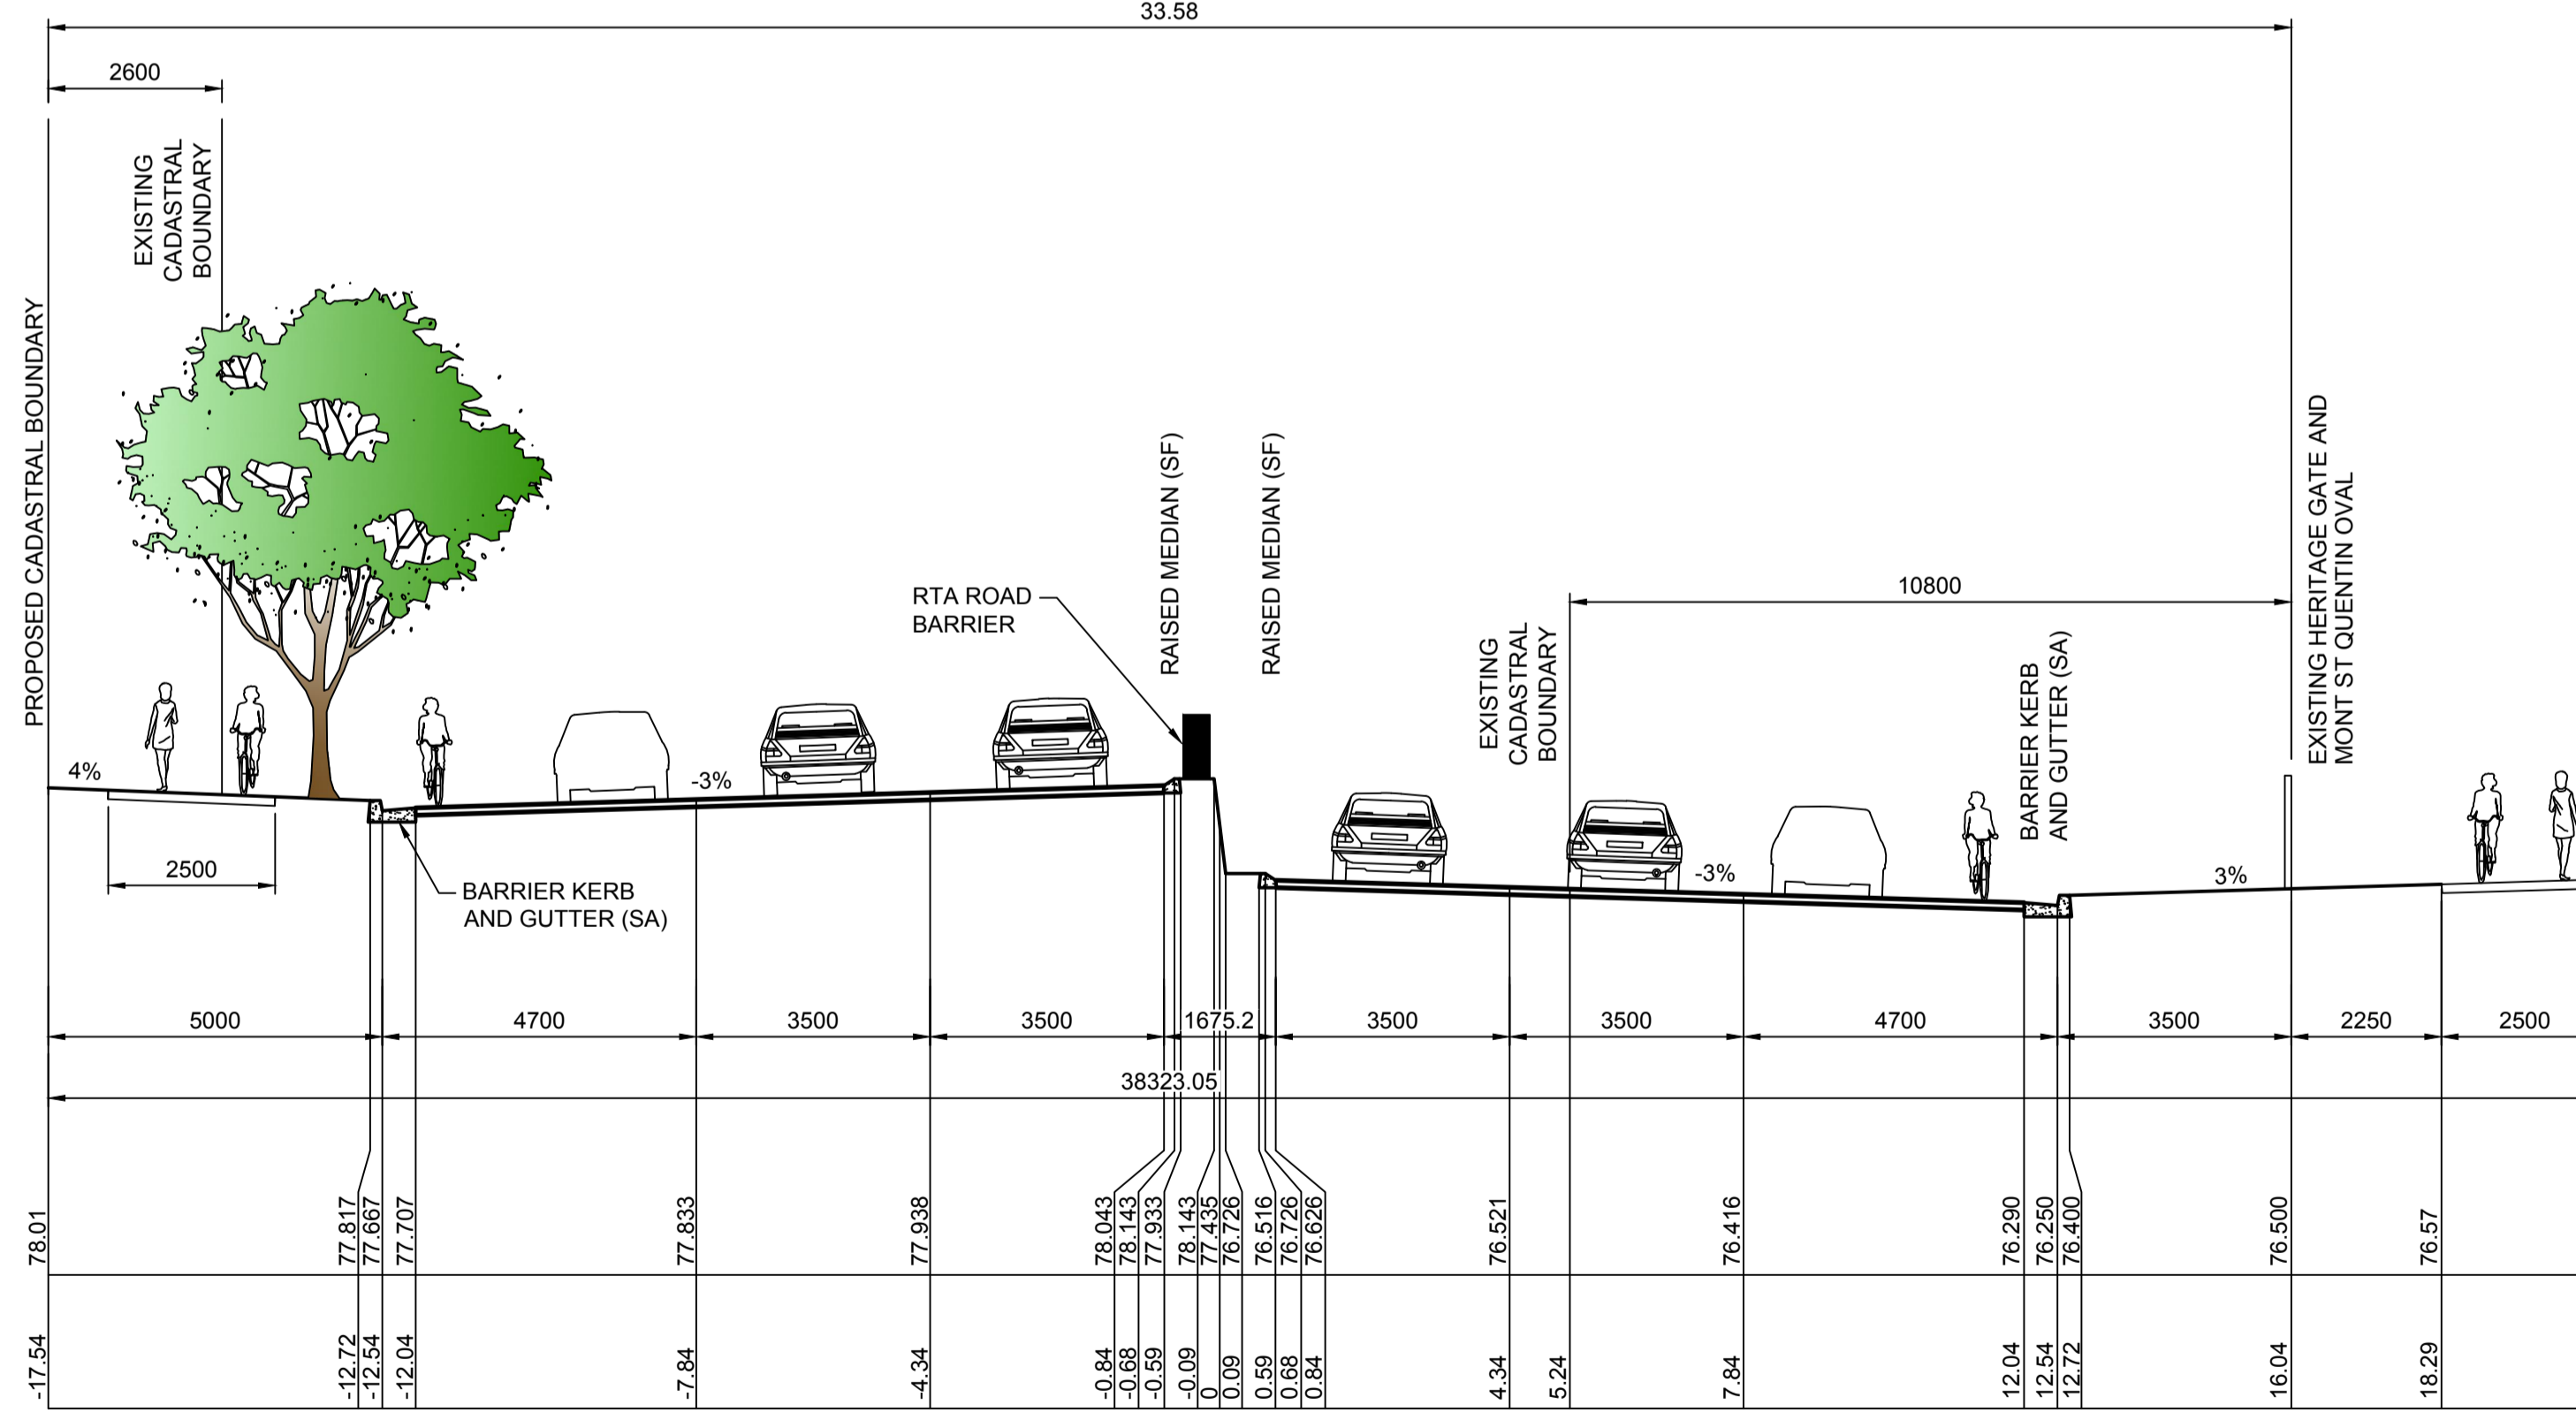

SECTION A-A
SCALE 1:100

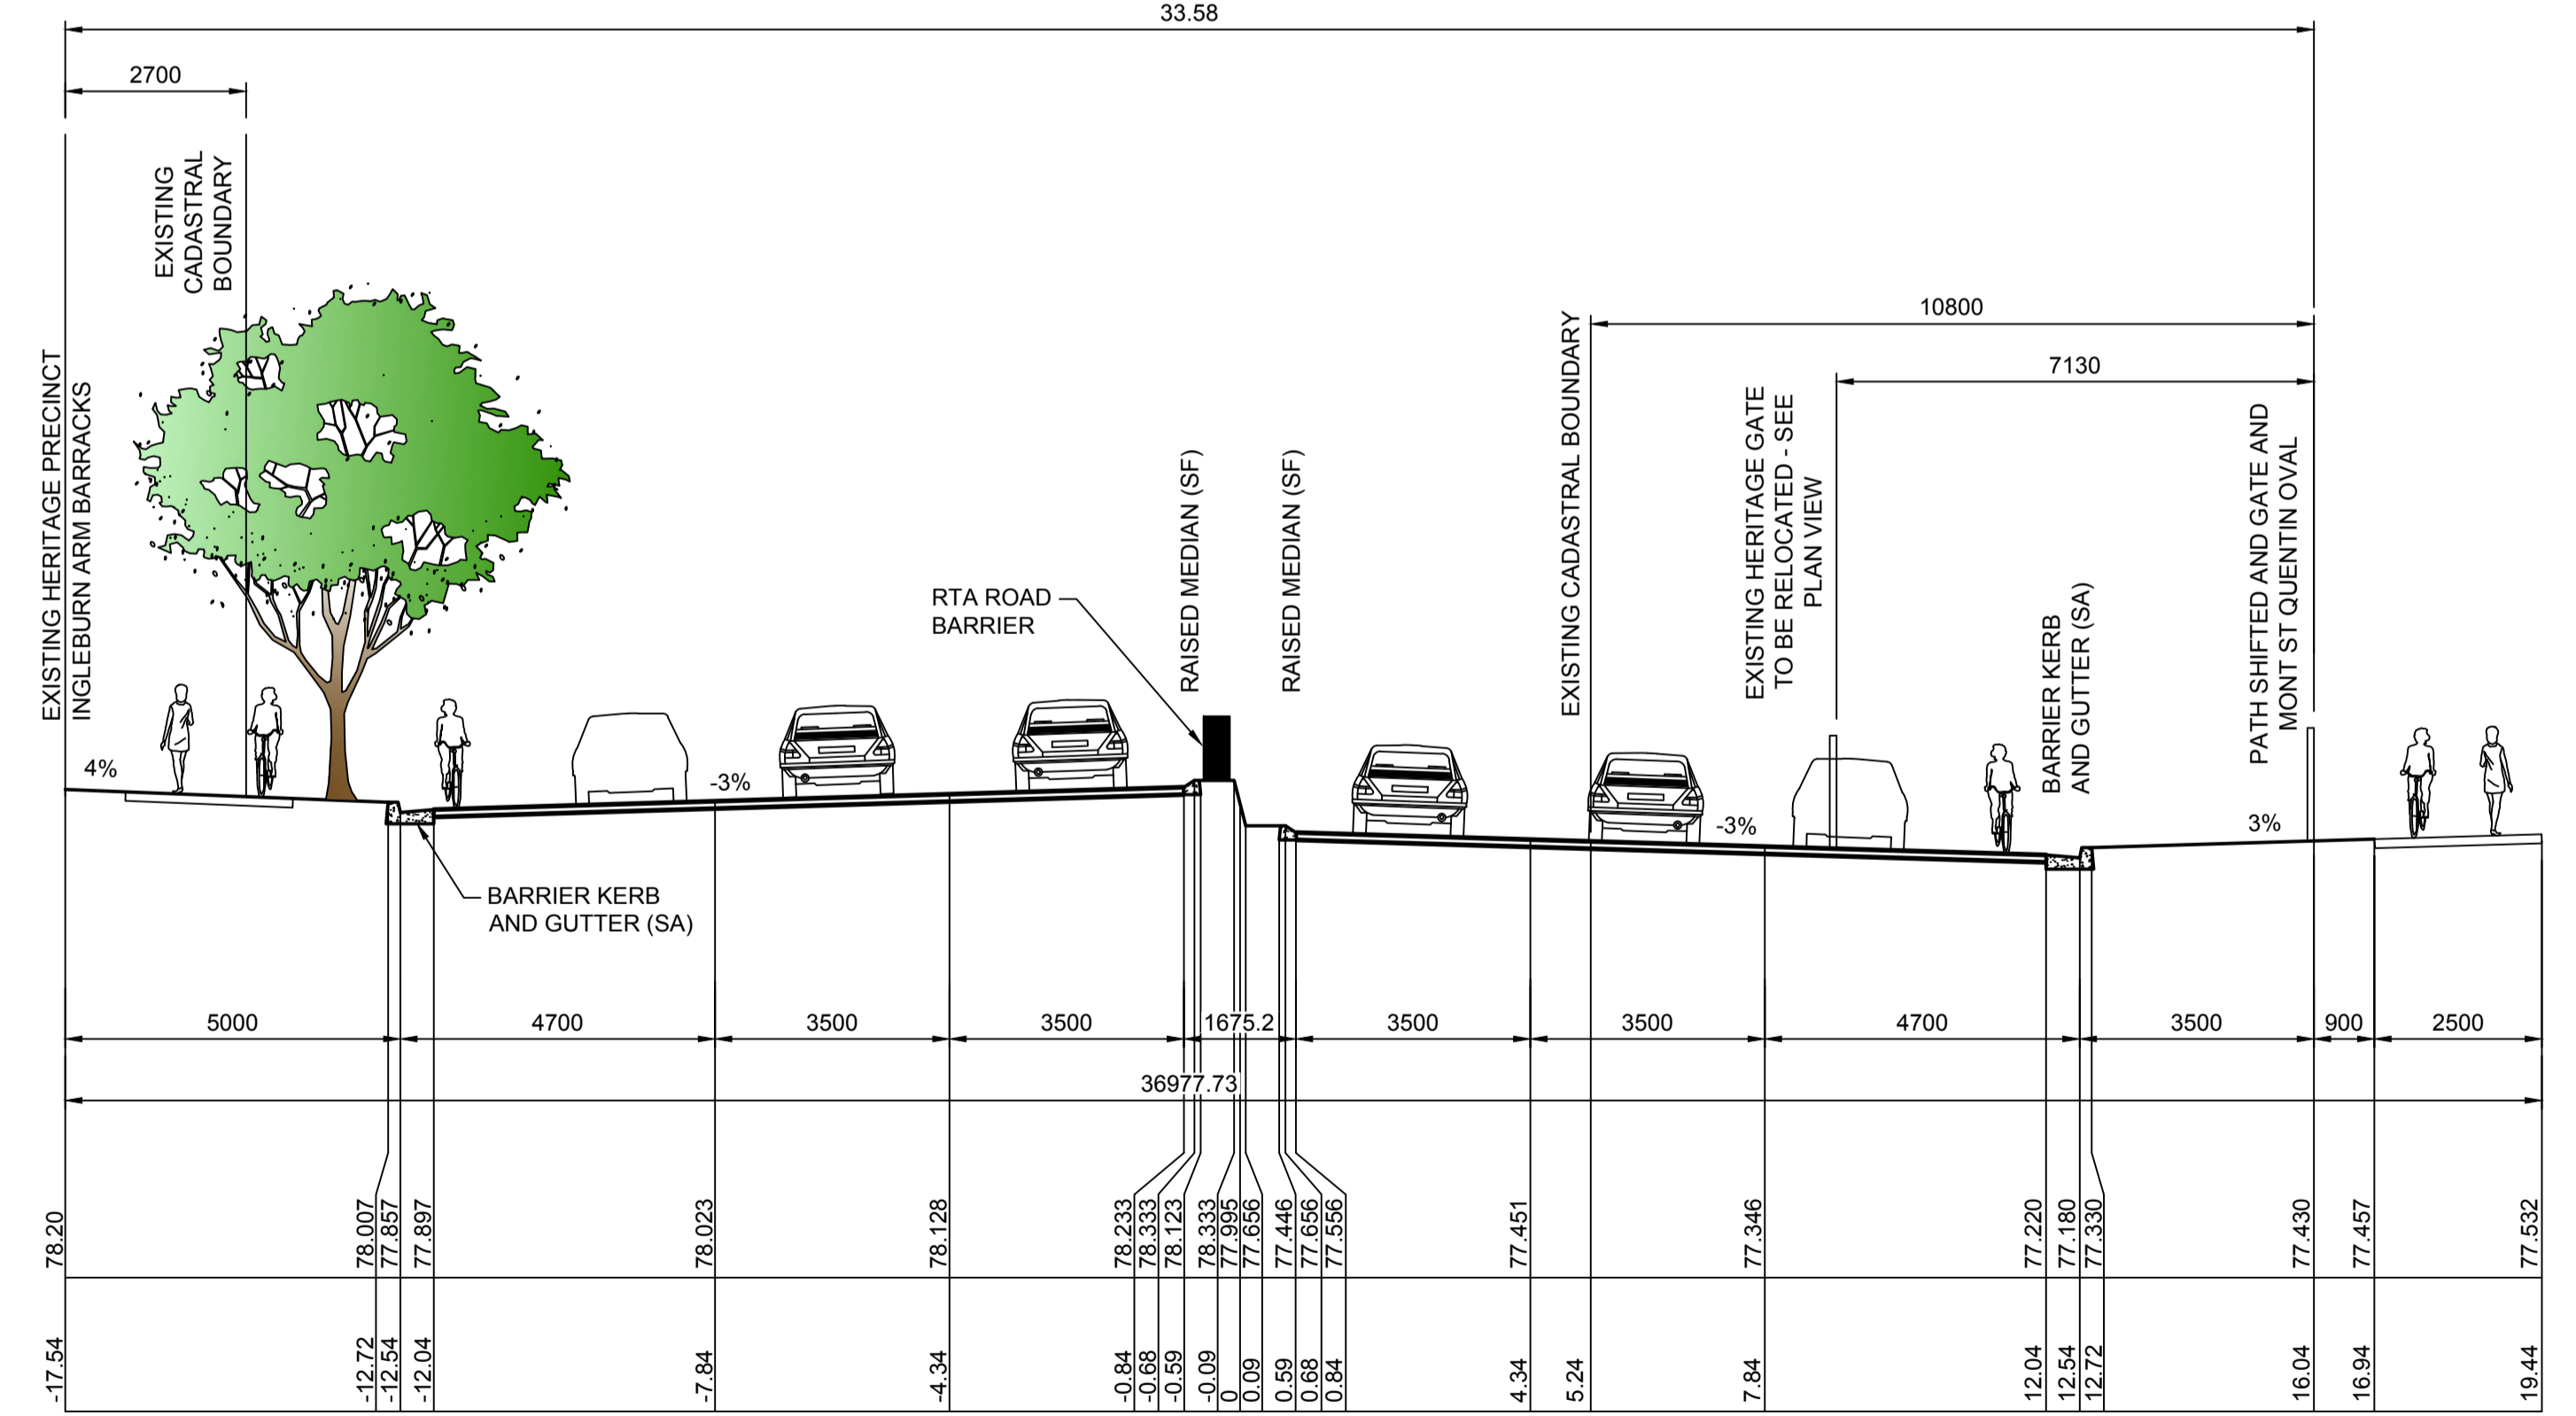

SECTION B-B
SCALE 1:100

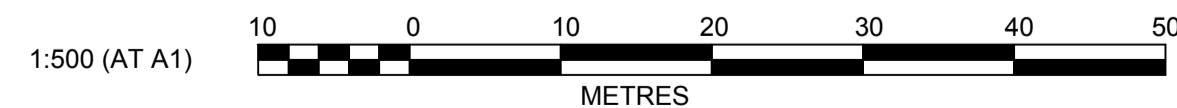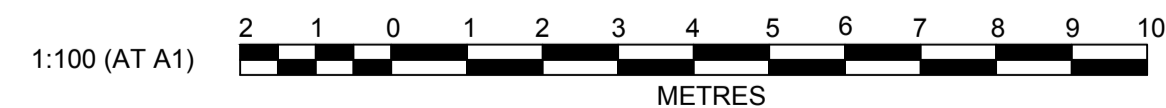

J. WYNDHAM PRINCE CONSULTING CIVIL INFRASTRUCTURE ENGINEERS & PROJECT MANAGERS

PO Box 4366 PENRITH WESTFIELD NSW 2750
P 02 4720 3300 F 02 4721 7638 W www.jwprince.com.au E jwp@jwprince.com.au

© Copyright Notice: Owners: General Owner - J Wyndham Prince Pty. Ltd. This plan is the property of J. Wyndham Prince Pty. Ltd. and is supplied for exclusive use on the project being the subject of the plan. It is not to be copied, used, nor passed on, in part or full, without written permission from the owner. The user must make acknowledgement of any material used at the commencement of, and within, any project documentation produced, including but not limited to, letters, reports and/or drawings.

CLIENT:
LANDCOM

DESIGNED _____
DRAWN _____
CHECKED _____

DATUM: _____
ORIGIN: _____
SCALES: _____

THIS DRAWING MUST NOT BE USED FOR CONSTRUCTION UNLESS SIGNED AS PART OF AN APPROVED CONSTRUCTION CERTIFICATE.


ADVANCE COPY ONLY
NOT FOR CONSTRUCTION

PROPOSED CAMPBELLTOWN ROAD
CROSS SECTIONS TO ACCOMMODATE
INGLEBURN BARROCKS HERITAGE PRECINCT,
MONT ST QUENTIN OVAL


PLAN No.
9015/SK136 C
FILE No.
9015SK136




LOCALITY PLAN
NOT TO SCALE

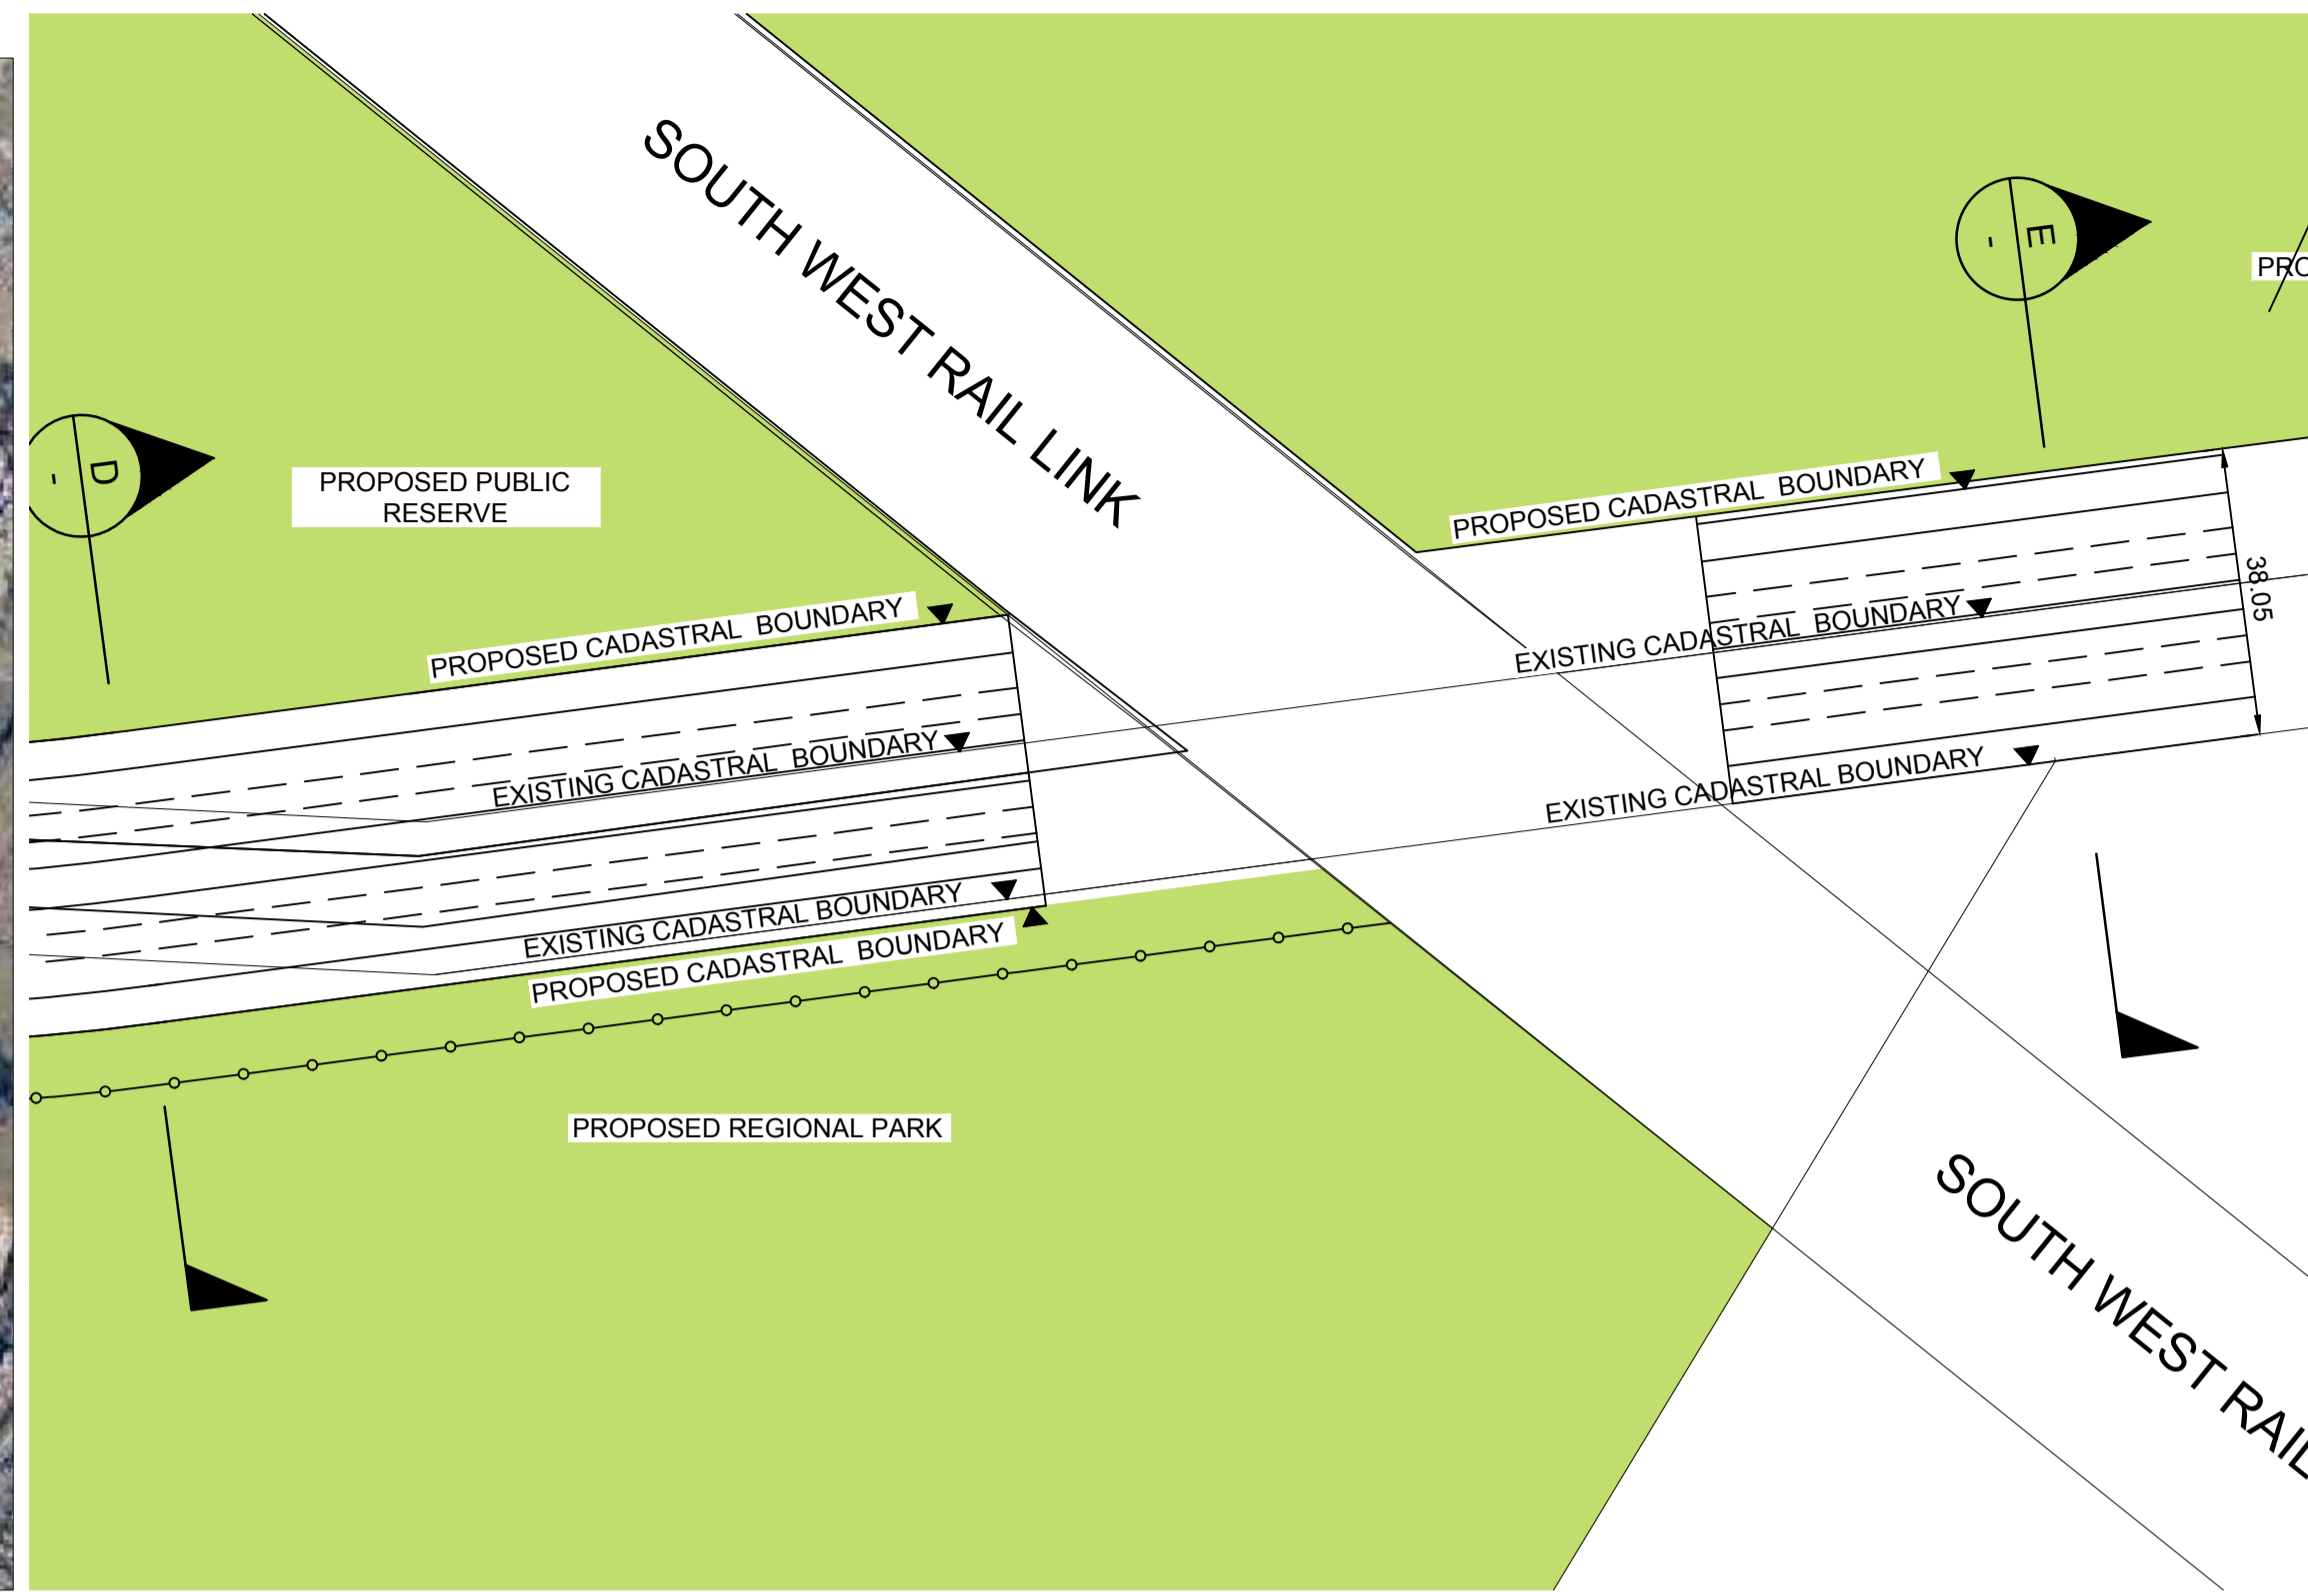


PLAN VIEW OF SECTION D-D AND SECTION E-E
SCALE 1:1000

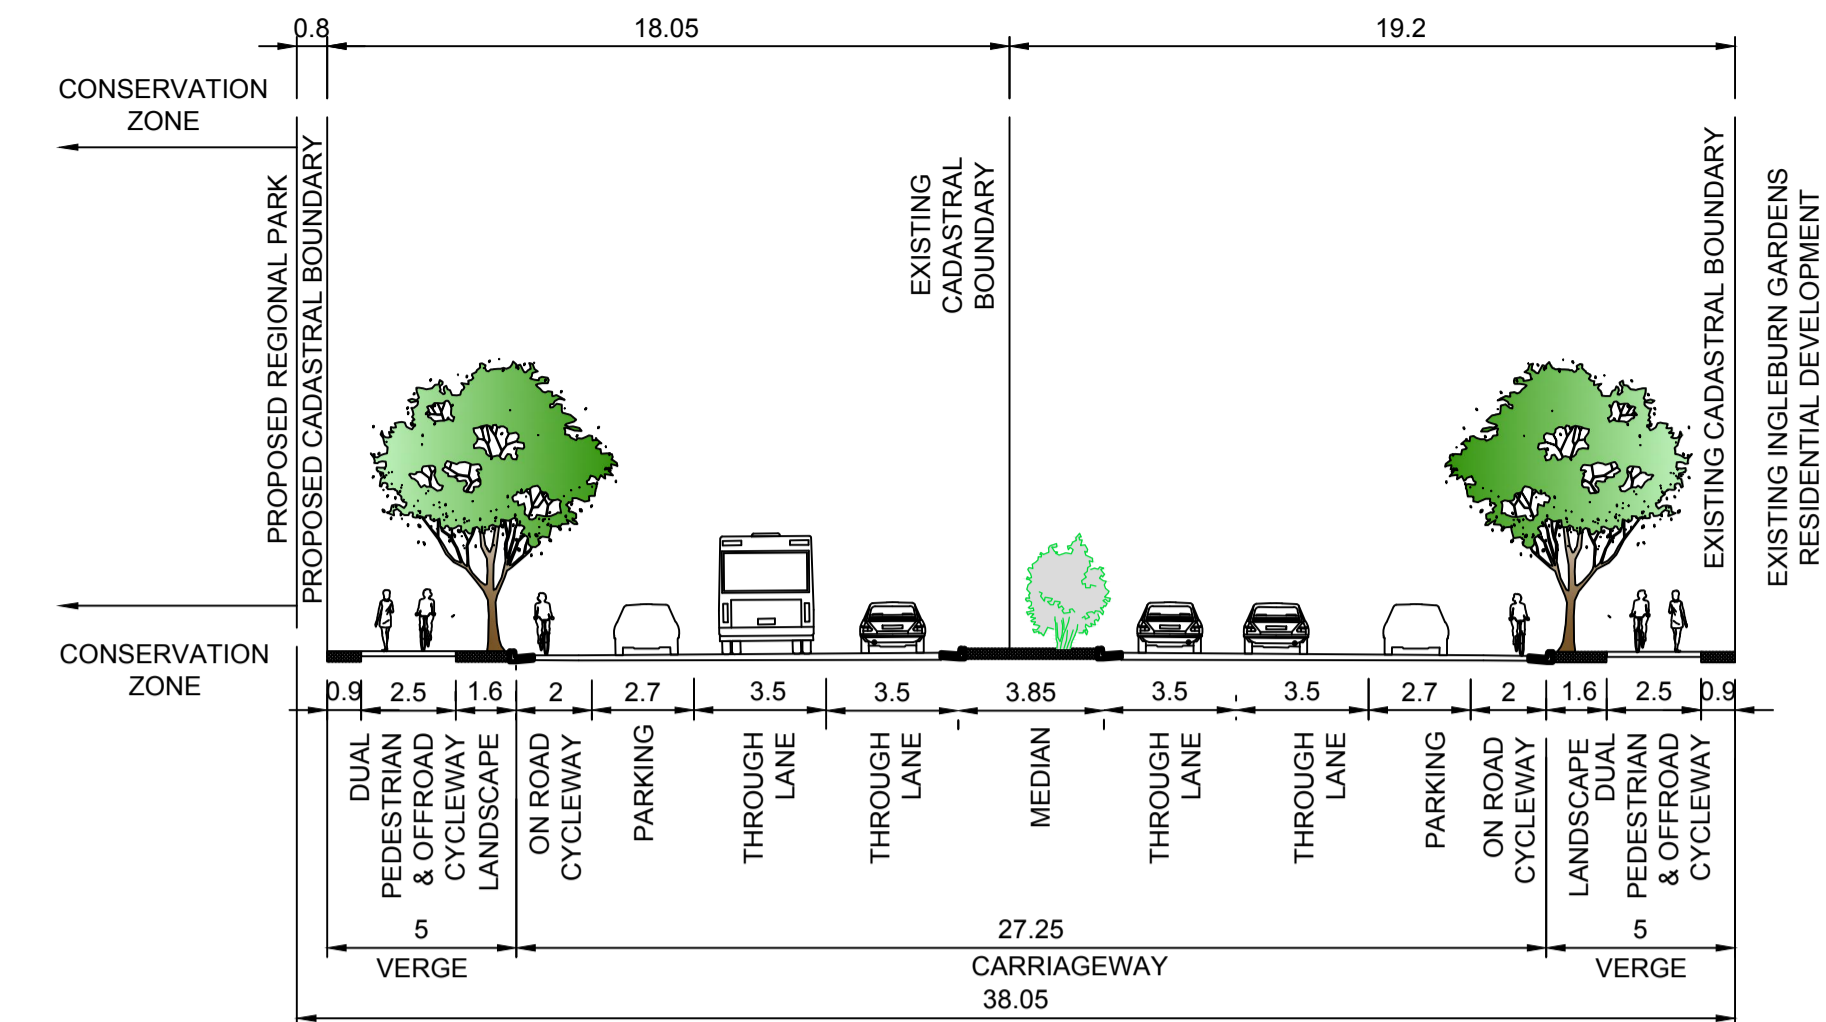


SECTION E-E
SCALE 1:200

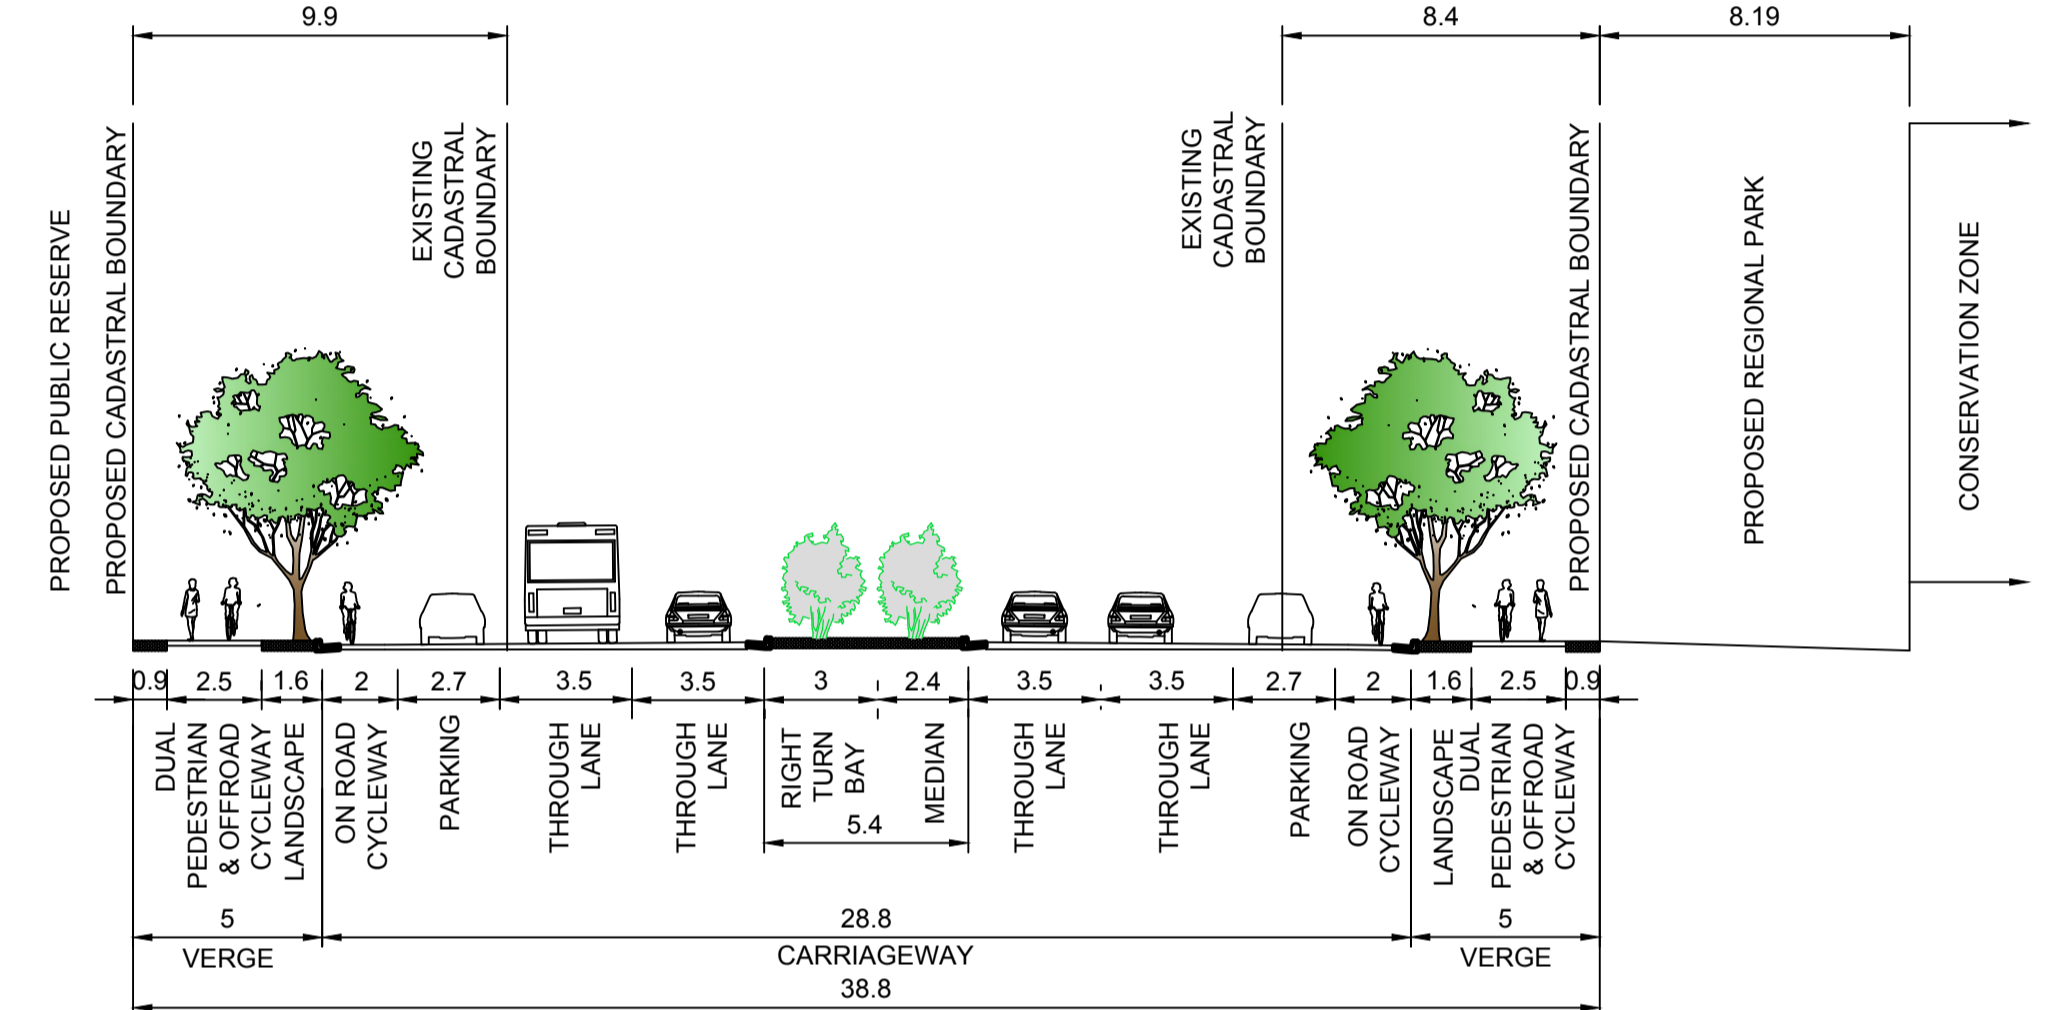



SECTION D-D
SCALE 1:200

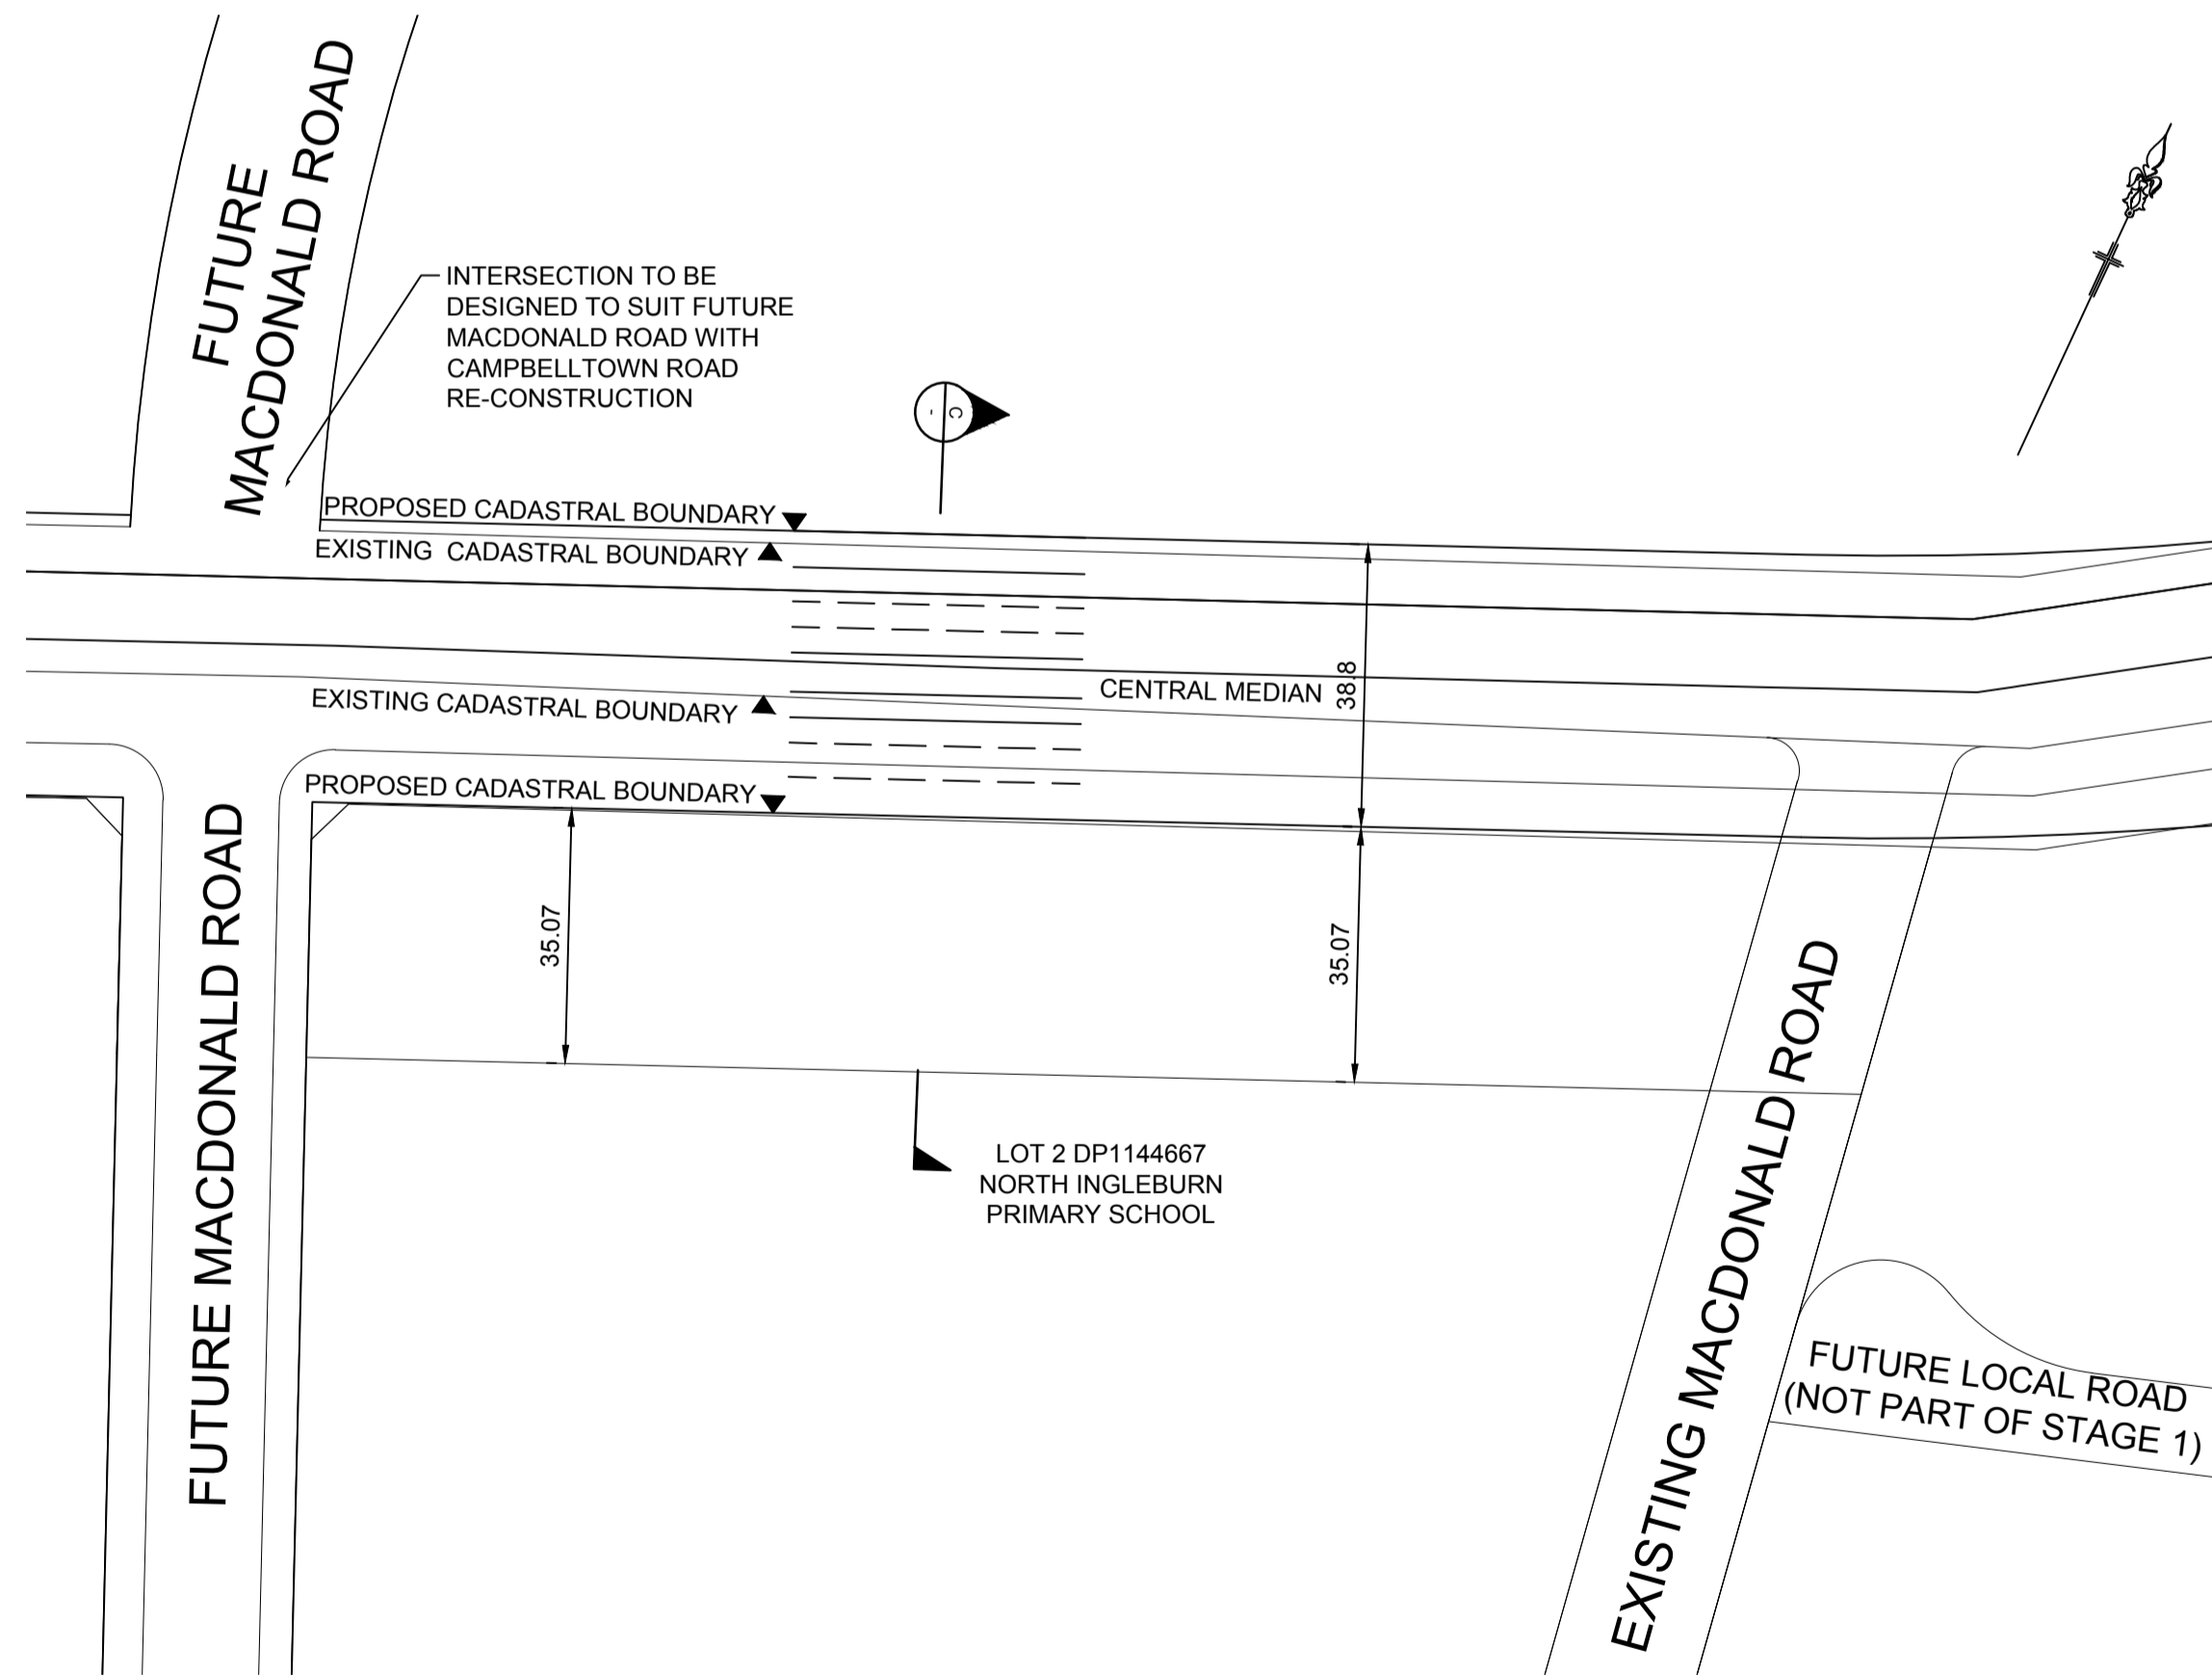

PLAN VIEW OF SECTION C-C
SCALE 1:1000

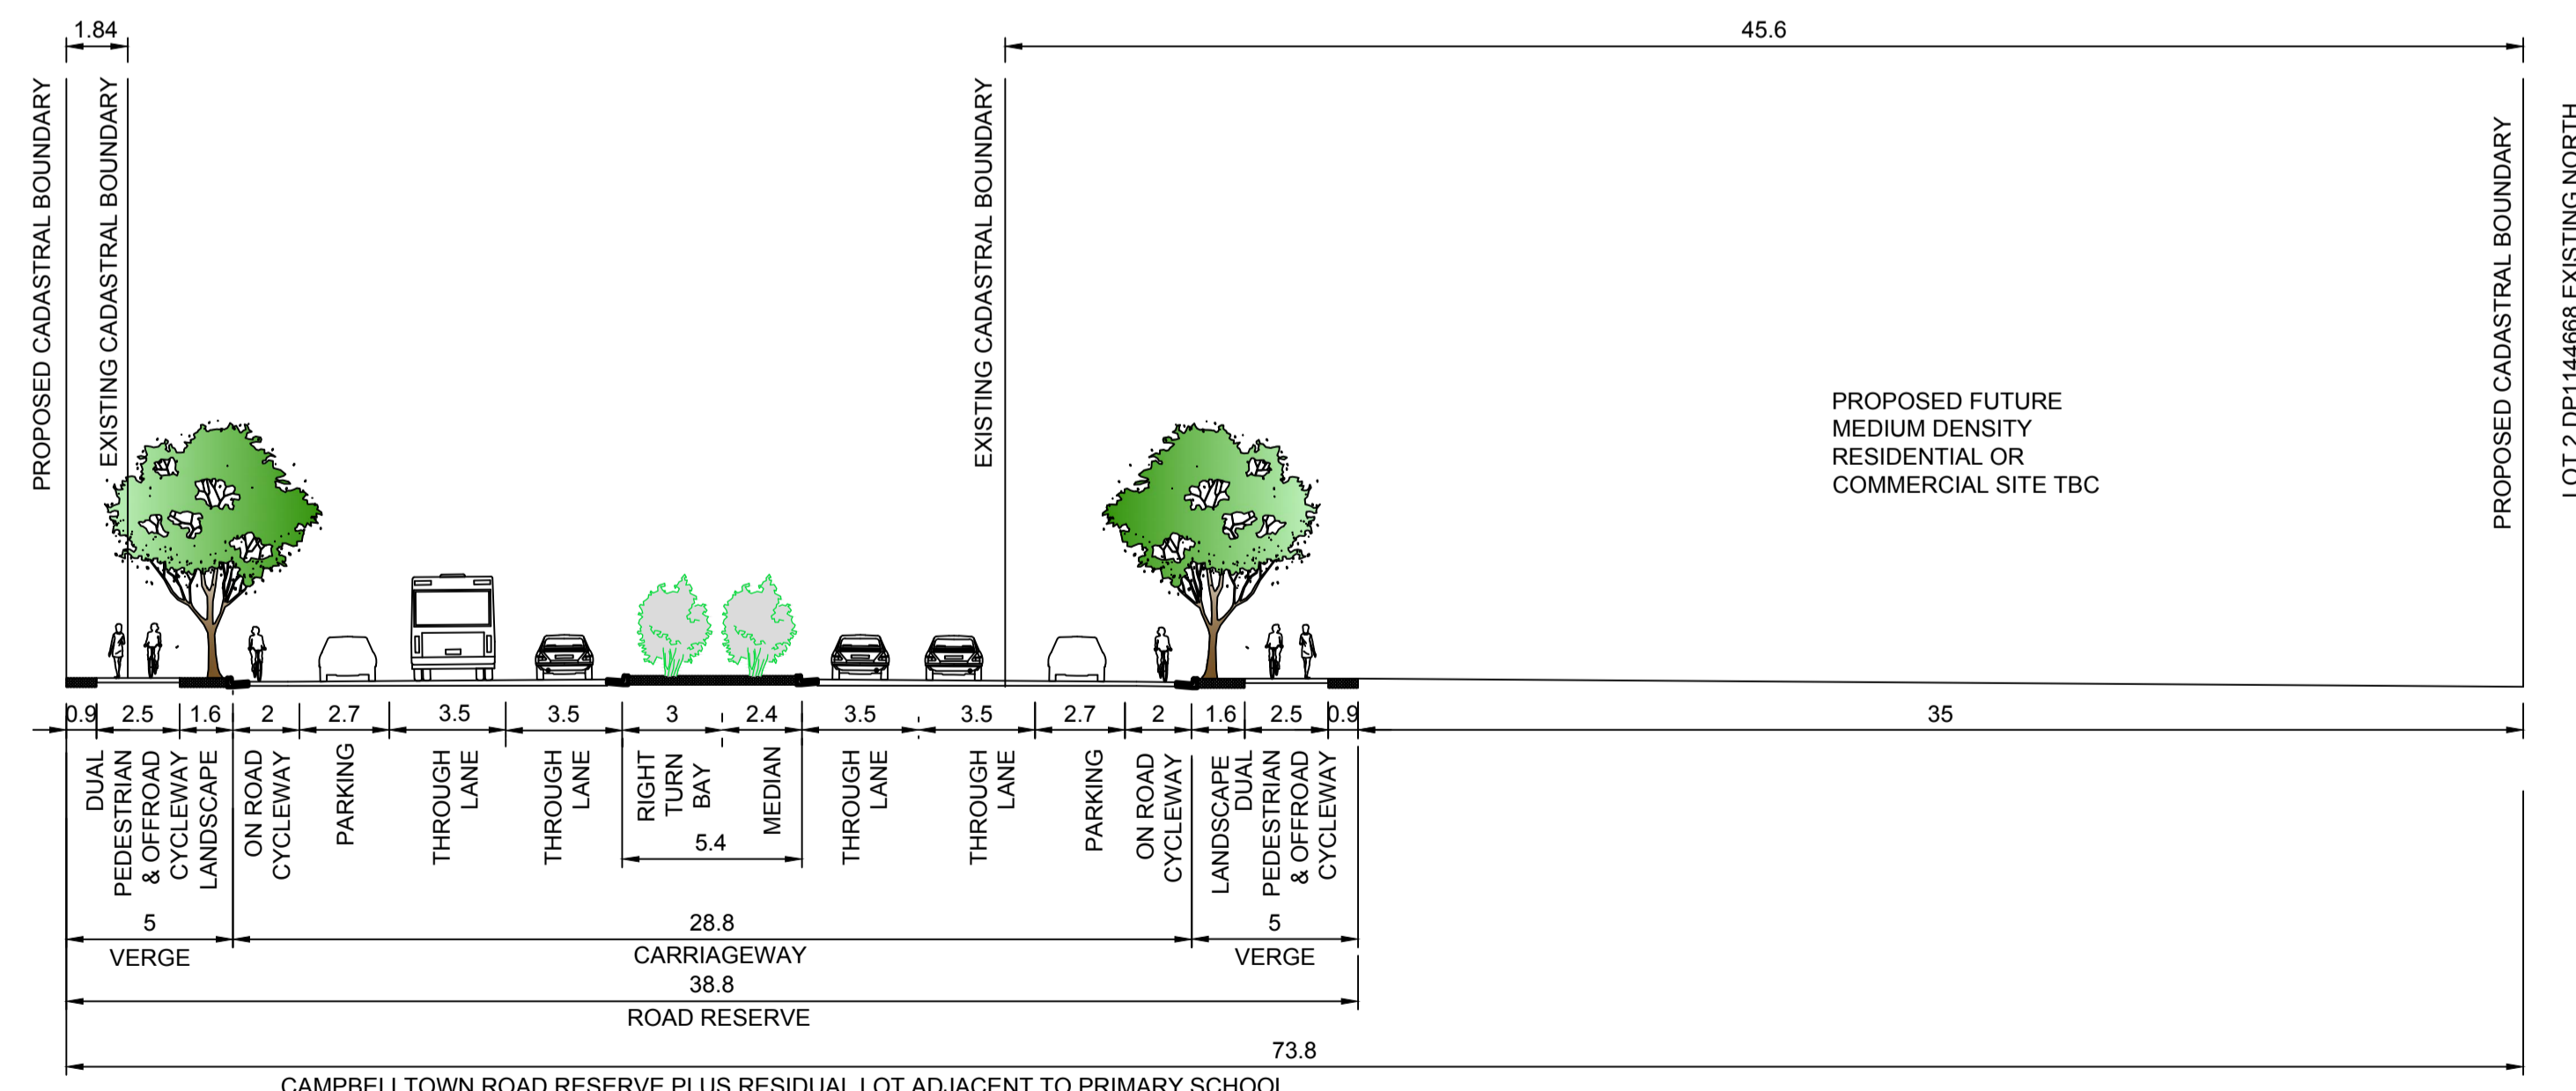

SECTION C-C
SCALE 1:200

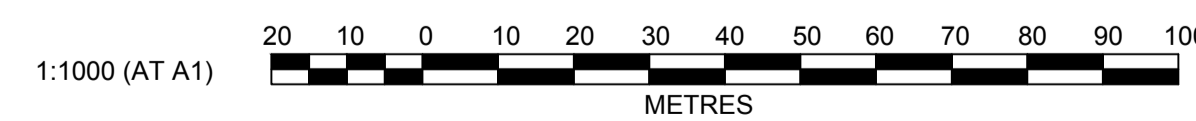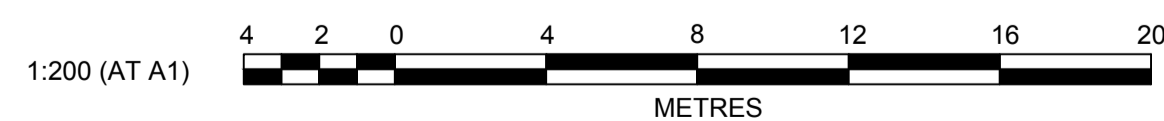

© Copyright Notice: Owners: General Owner - J Wyndham Prince Pty. Ltd. This plan is the property of J. Wyndham Prince Pty. Ltd. and is supplied for exclusive use on the project being the subject of the plan. It is not to be copied, used, nor passed on, in part or full, without written permission from the owner. The user must make acknowledgement of any material used at the commencement of, and within, any project documentation produced, including but not limited to, letters, reports and/or drawings.

CLIENT:
LANDCOM

ADVANCE COPY ONLY
NOT FOR CONSTRUCTION

ISSUE	AMENDMENT	DATE	BY
C	AMENDMENTS TO ROAD CROSS SECTIONS	11/11/10	VG
B	NOTES ADDED AND LINE MARKING AMENDED	11/11/10	TK
A	FOR INFORMATION	10/11/10	TK

J. WYNDHAM PRINCE CONSULTING CIVIL INFRASTRUCTURE ENGINEERS & PROJECT MANAGERS

PO Box 4366 PENRITH WESTFIELD NSW 2750
P 02 4720 3300 F 02 4721 7638 W www.jwprince.com.au E jwp@jwprince.com.au

DESIGNED _____	DATUM: _____	ORIGIN: _____
DRAWN _____	SCALES: _____	
CHECKED _____		

THIS DRAWING MUST NOT BE USED FOR CONSTRUCTION UNLESS SIGNED AS PART OF AN APPROVED CONSTRUCTION CERTIFICATE.

PROPOSED CAMPBELLTOWN ROAD
CROSS SECTIONS TO ACCOMMODATE
NORTH INGLEBURN PRIMARY SCHOOL
AND REGIONAL PARK

PLAN No.
9015/SK137 C
FILE No.
9015SK137