

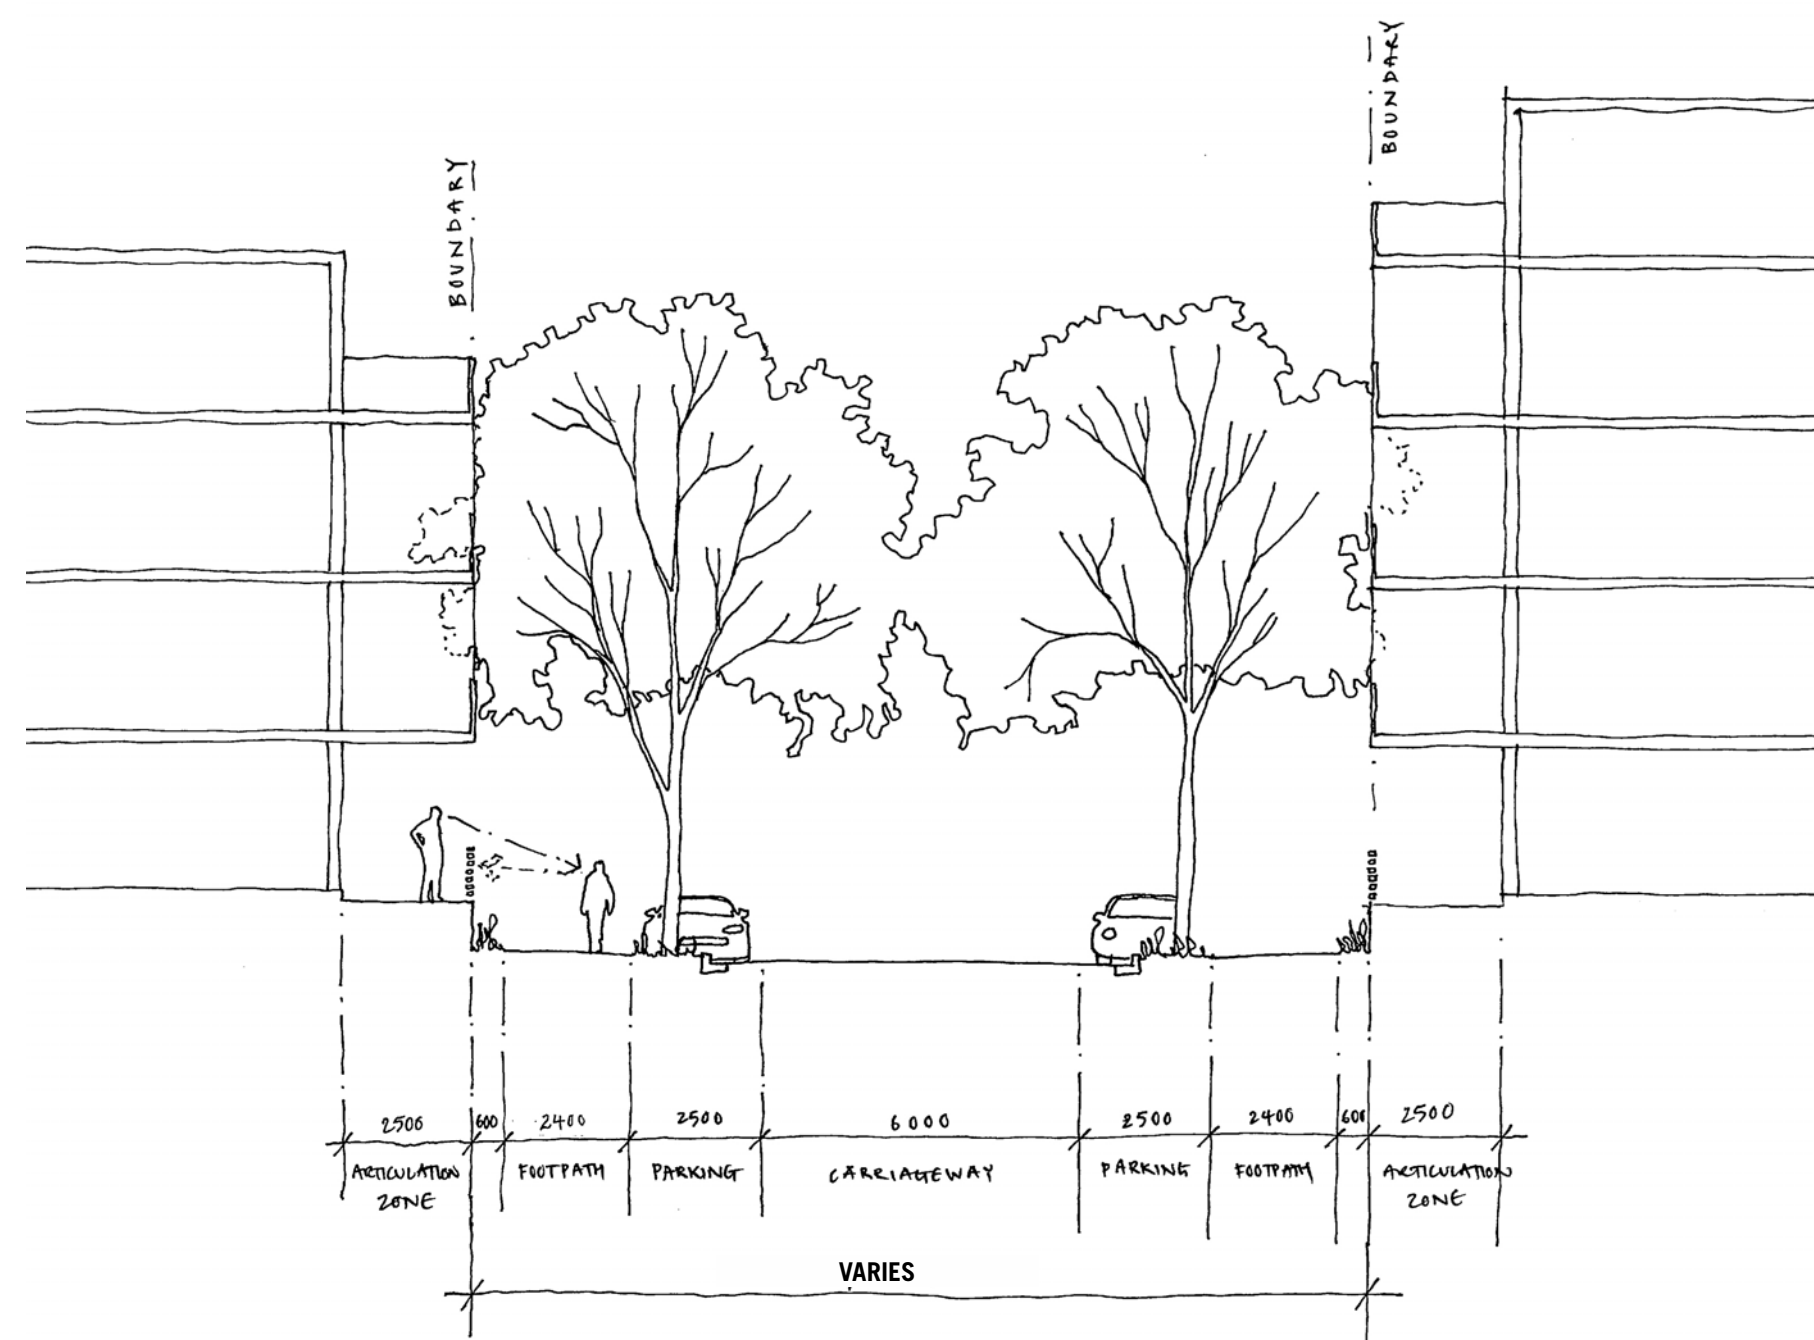


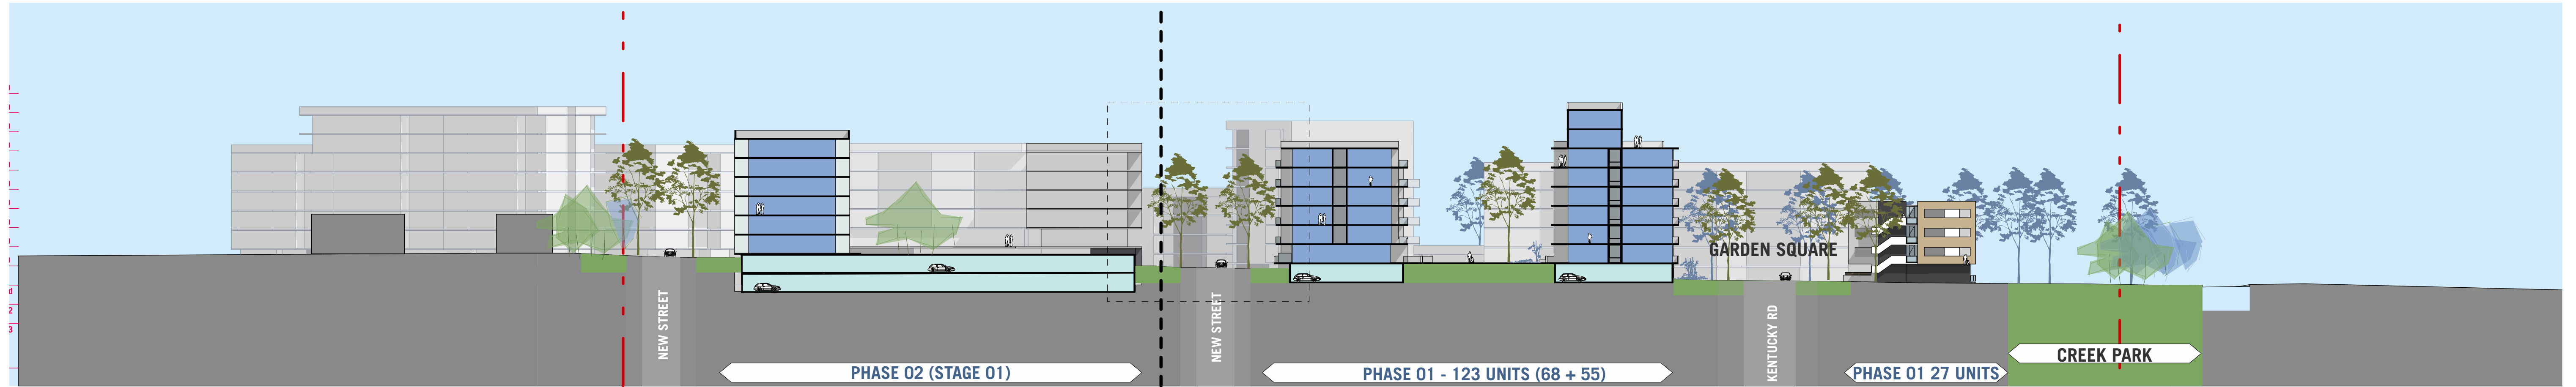

INDICATIVE FUTURE STREET SECTION FOR PHASE 2

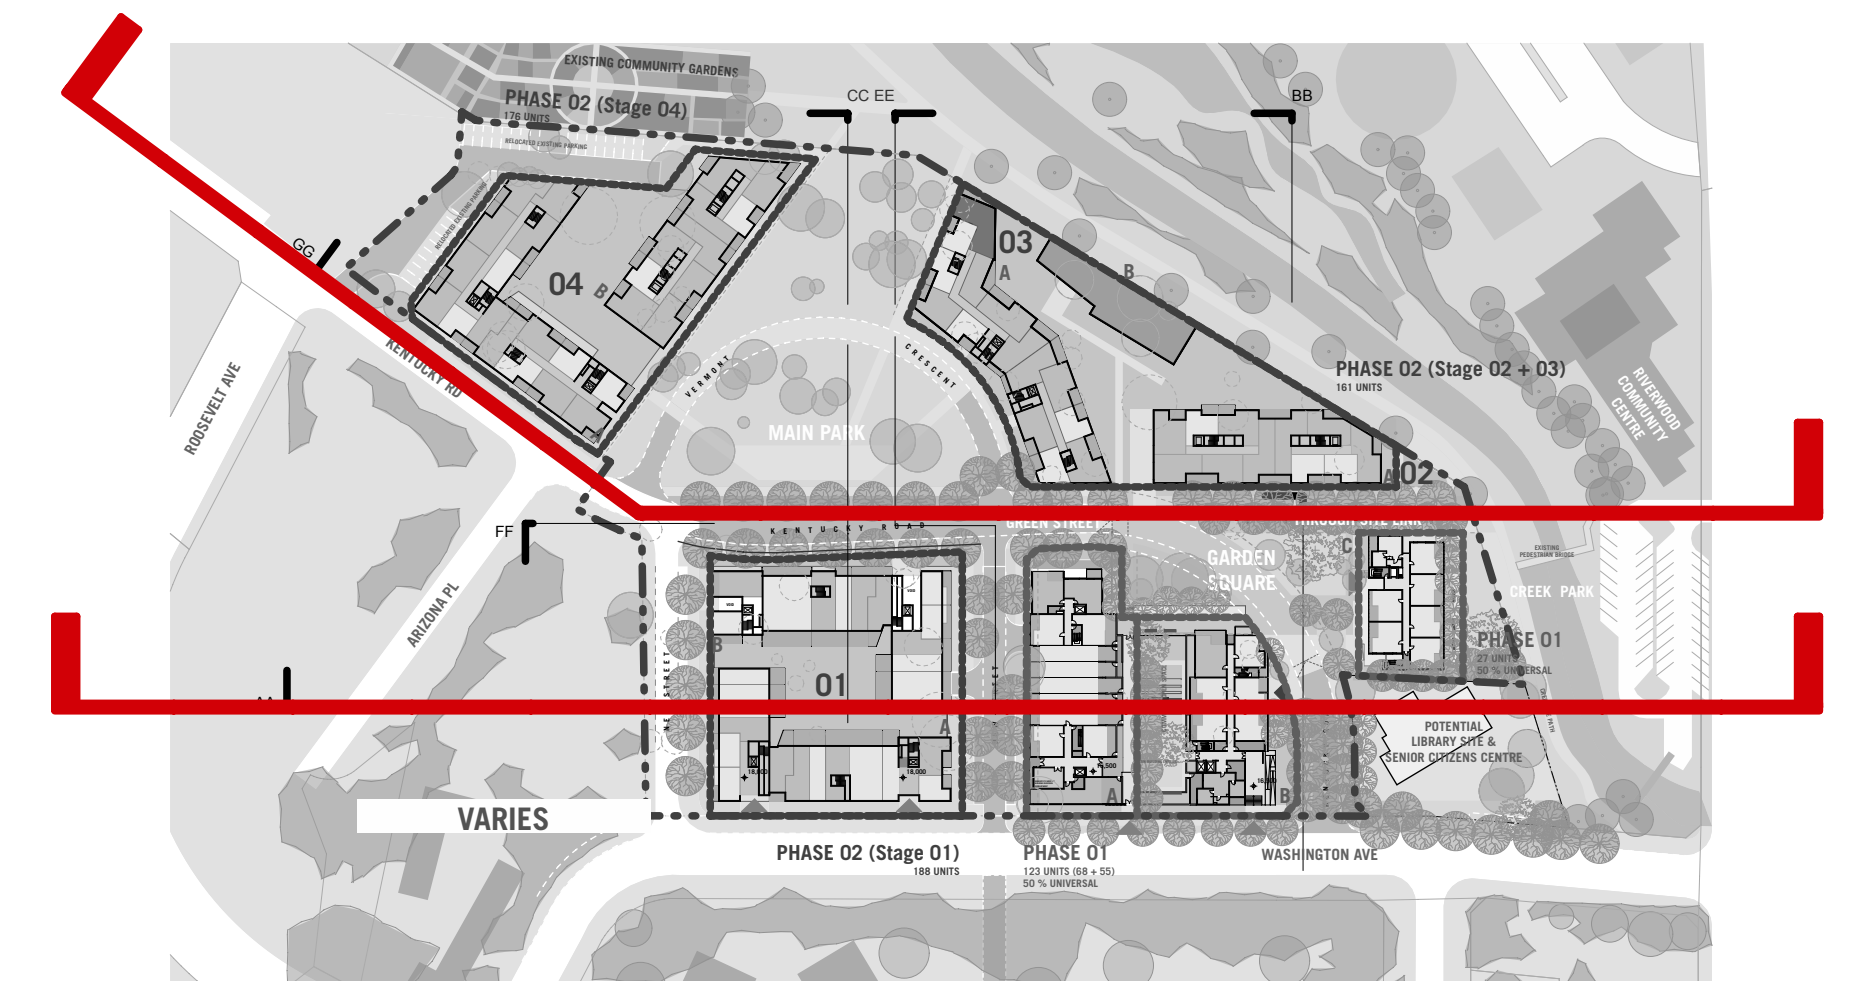

ILLUSTRATIVE SECTION AA & GG ARCHITECTURAL PROPOSAL

CONCEPT PLAN SUBMISSION

CP209

Job No.09033_Rev. A_Date: 10.11.2010
1:500, 1:2000, NTS

TURNER+ASSOCIATES

NOMINATED ARCHITECT NICHOLAS TURNER 6695

