

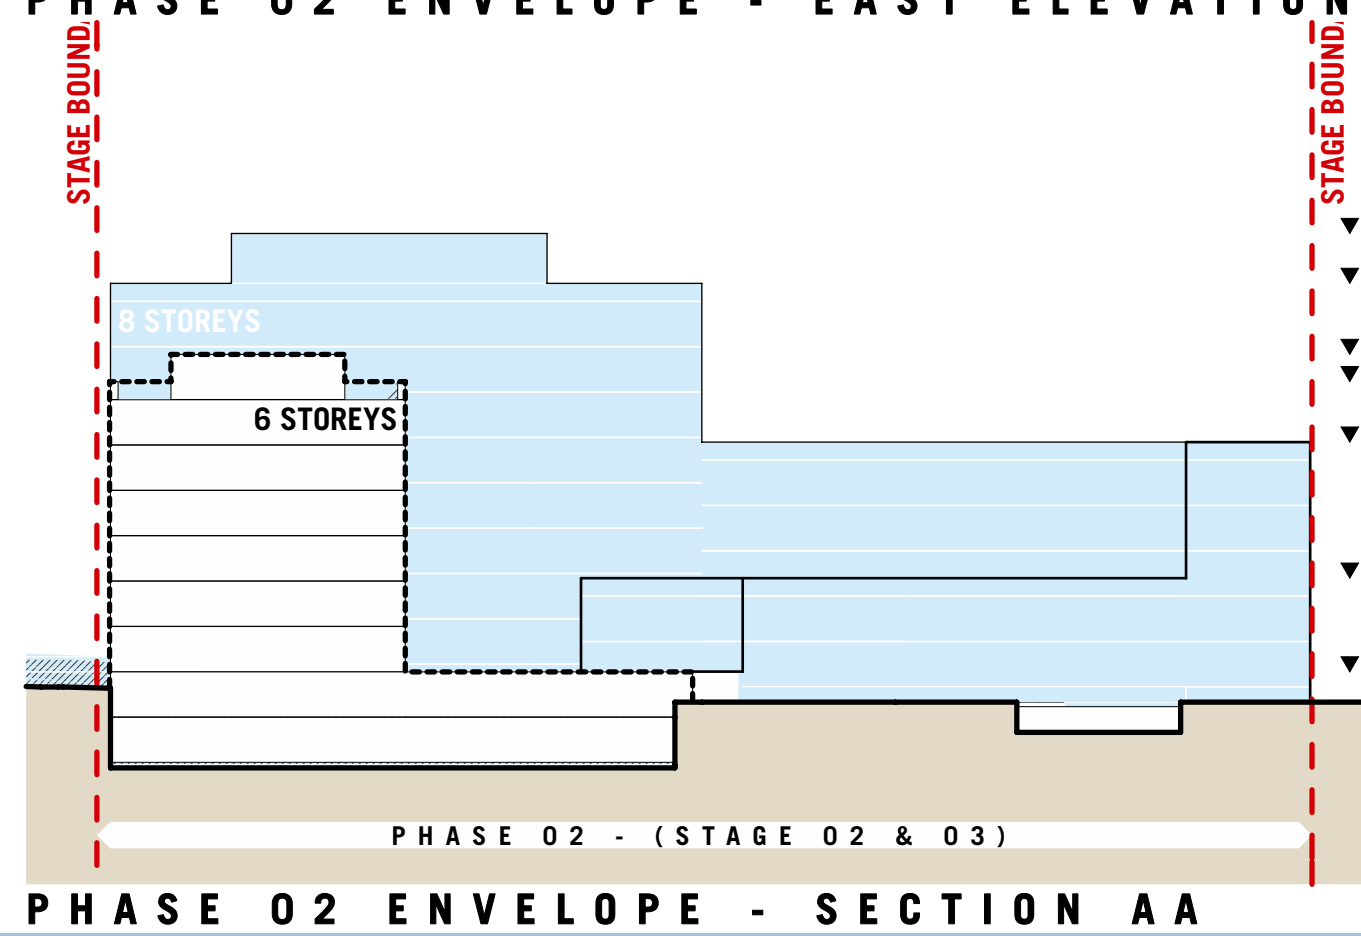
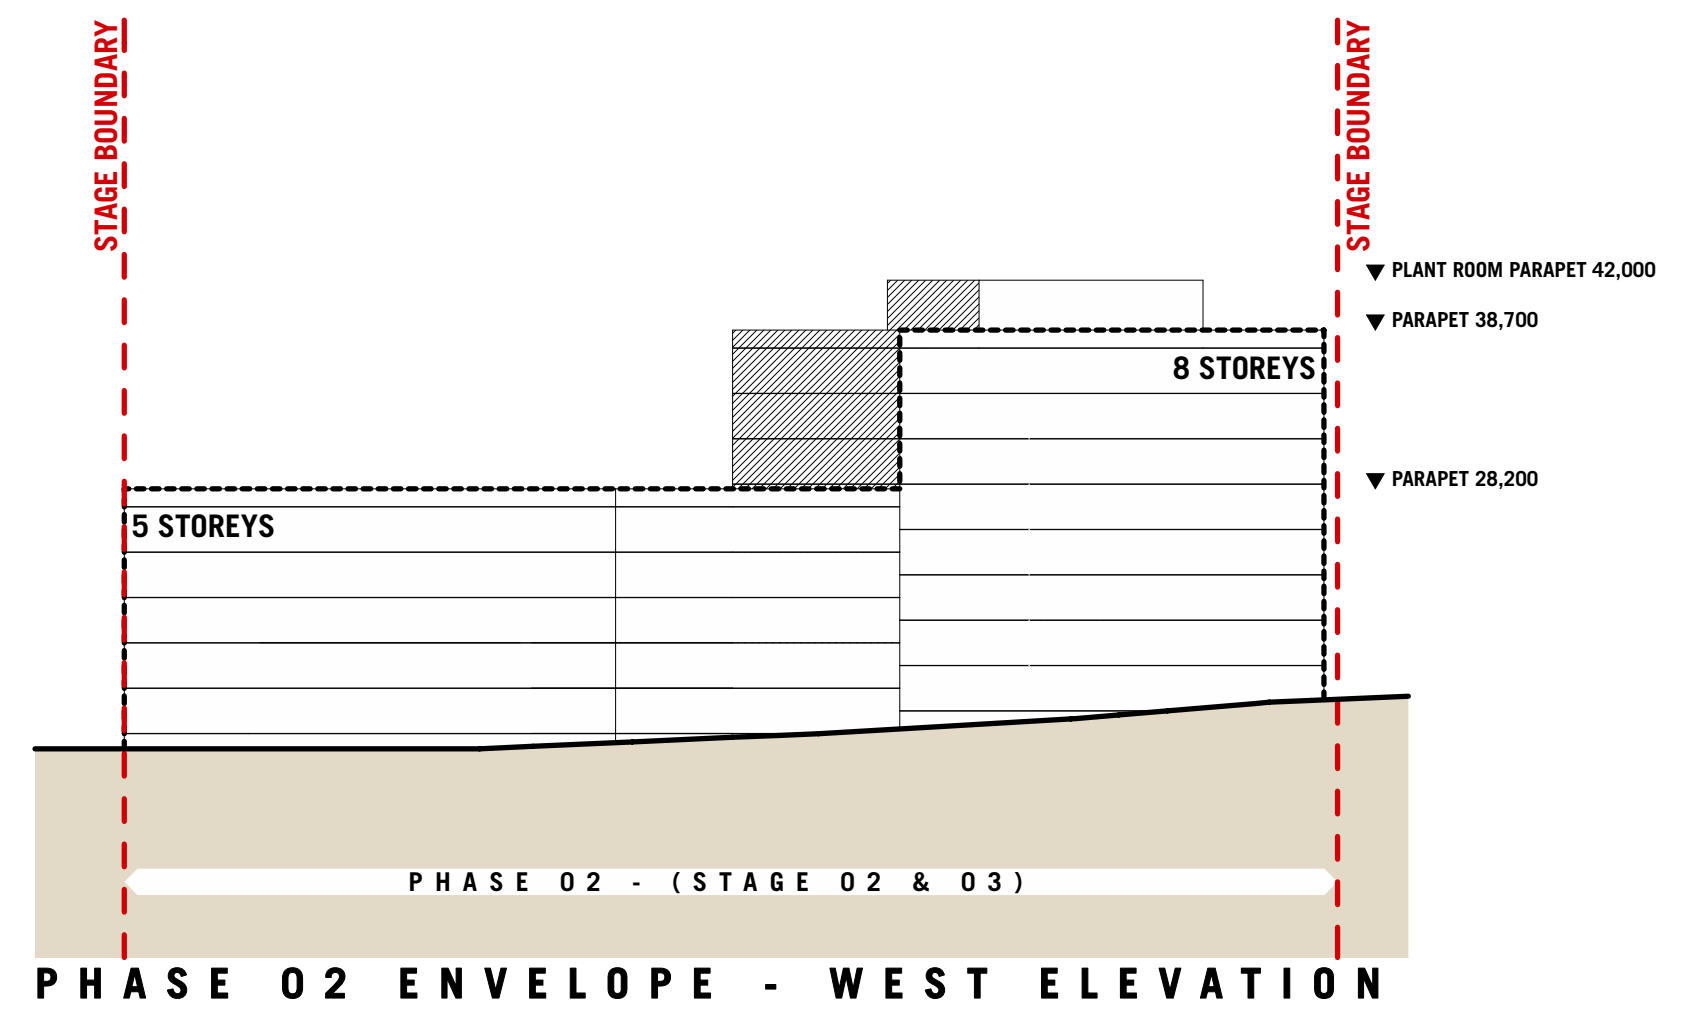
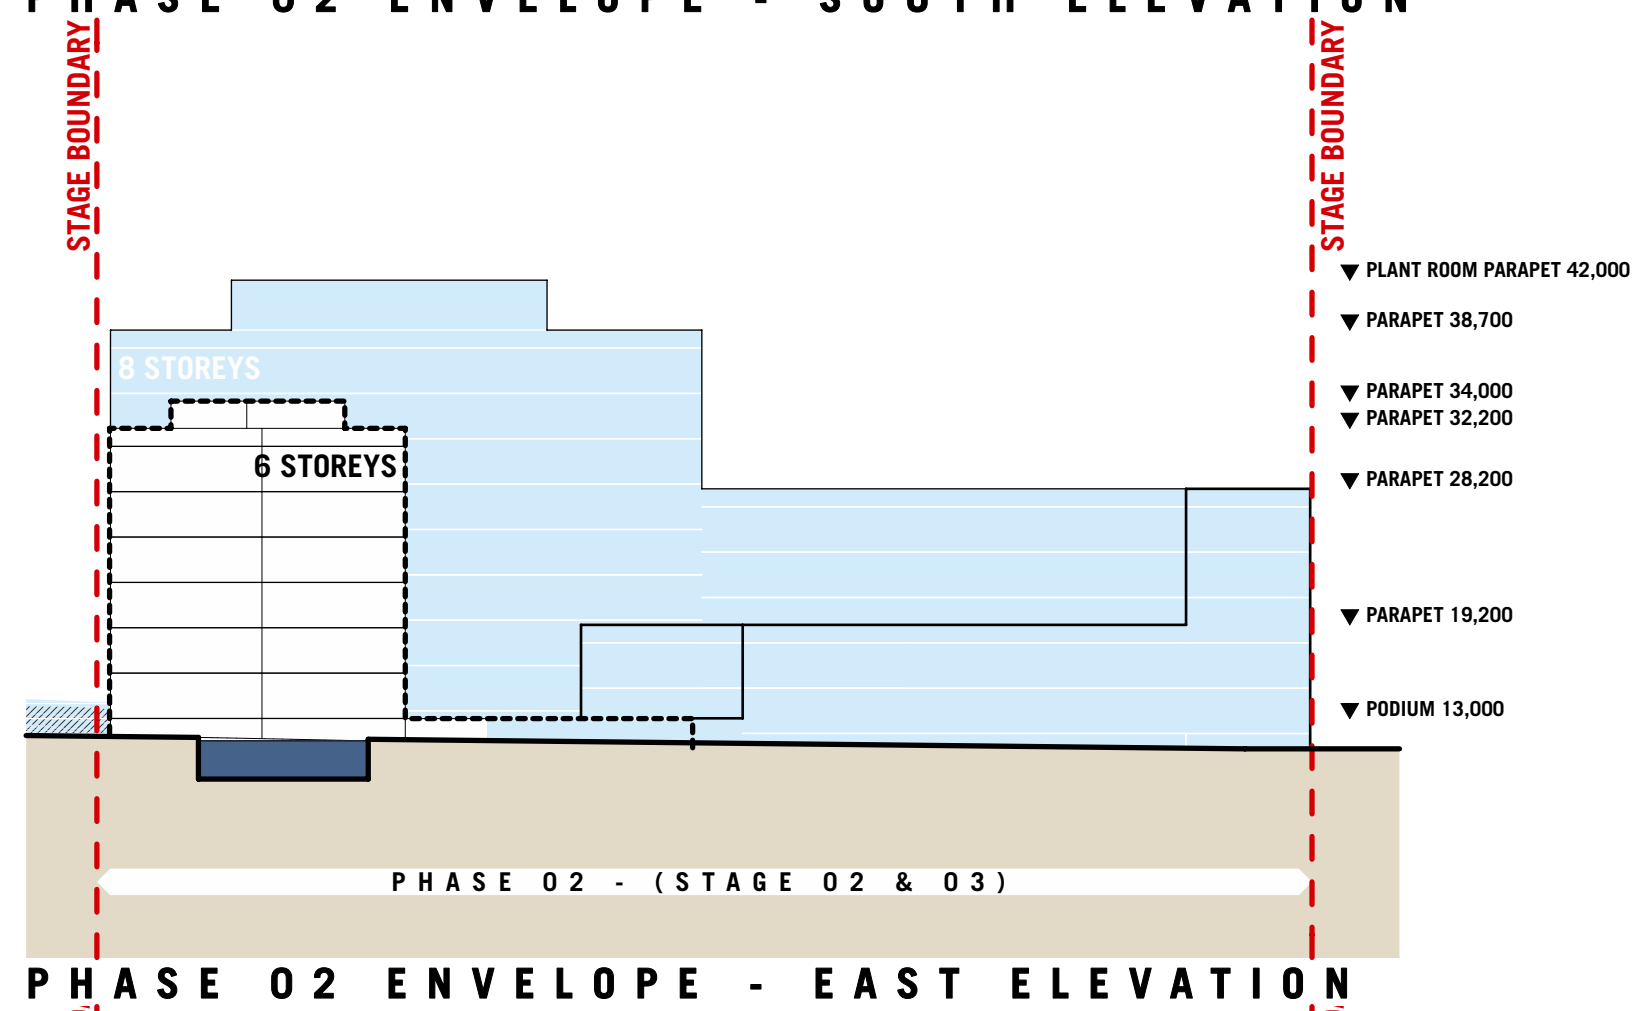
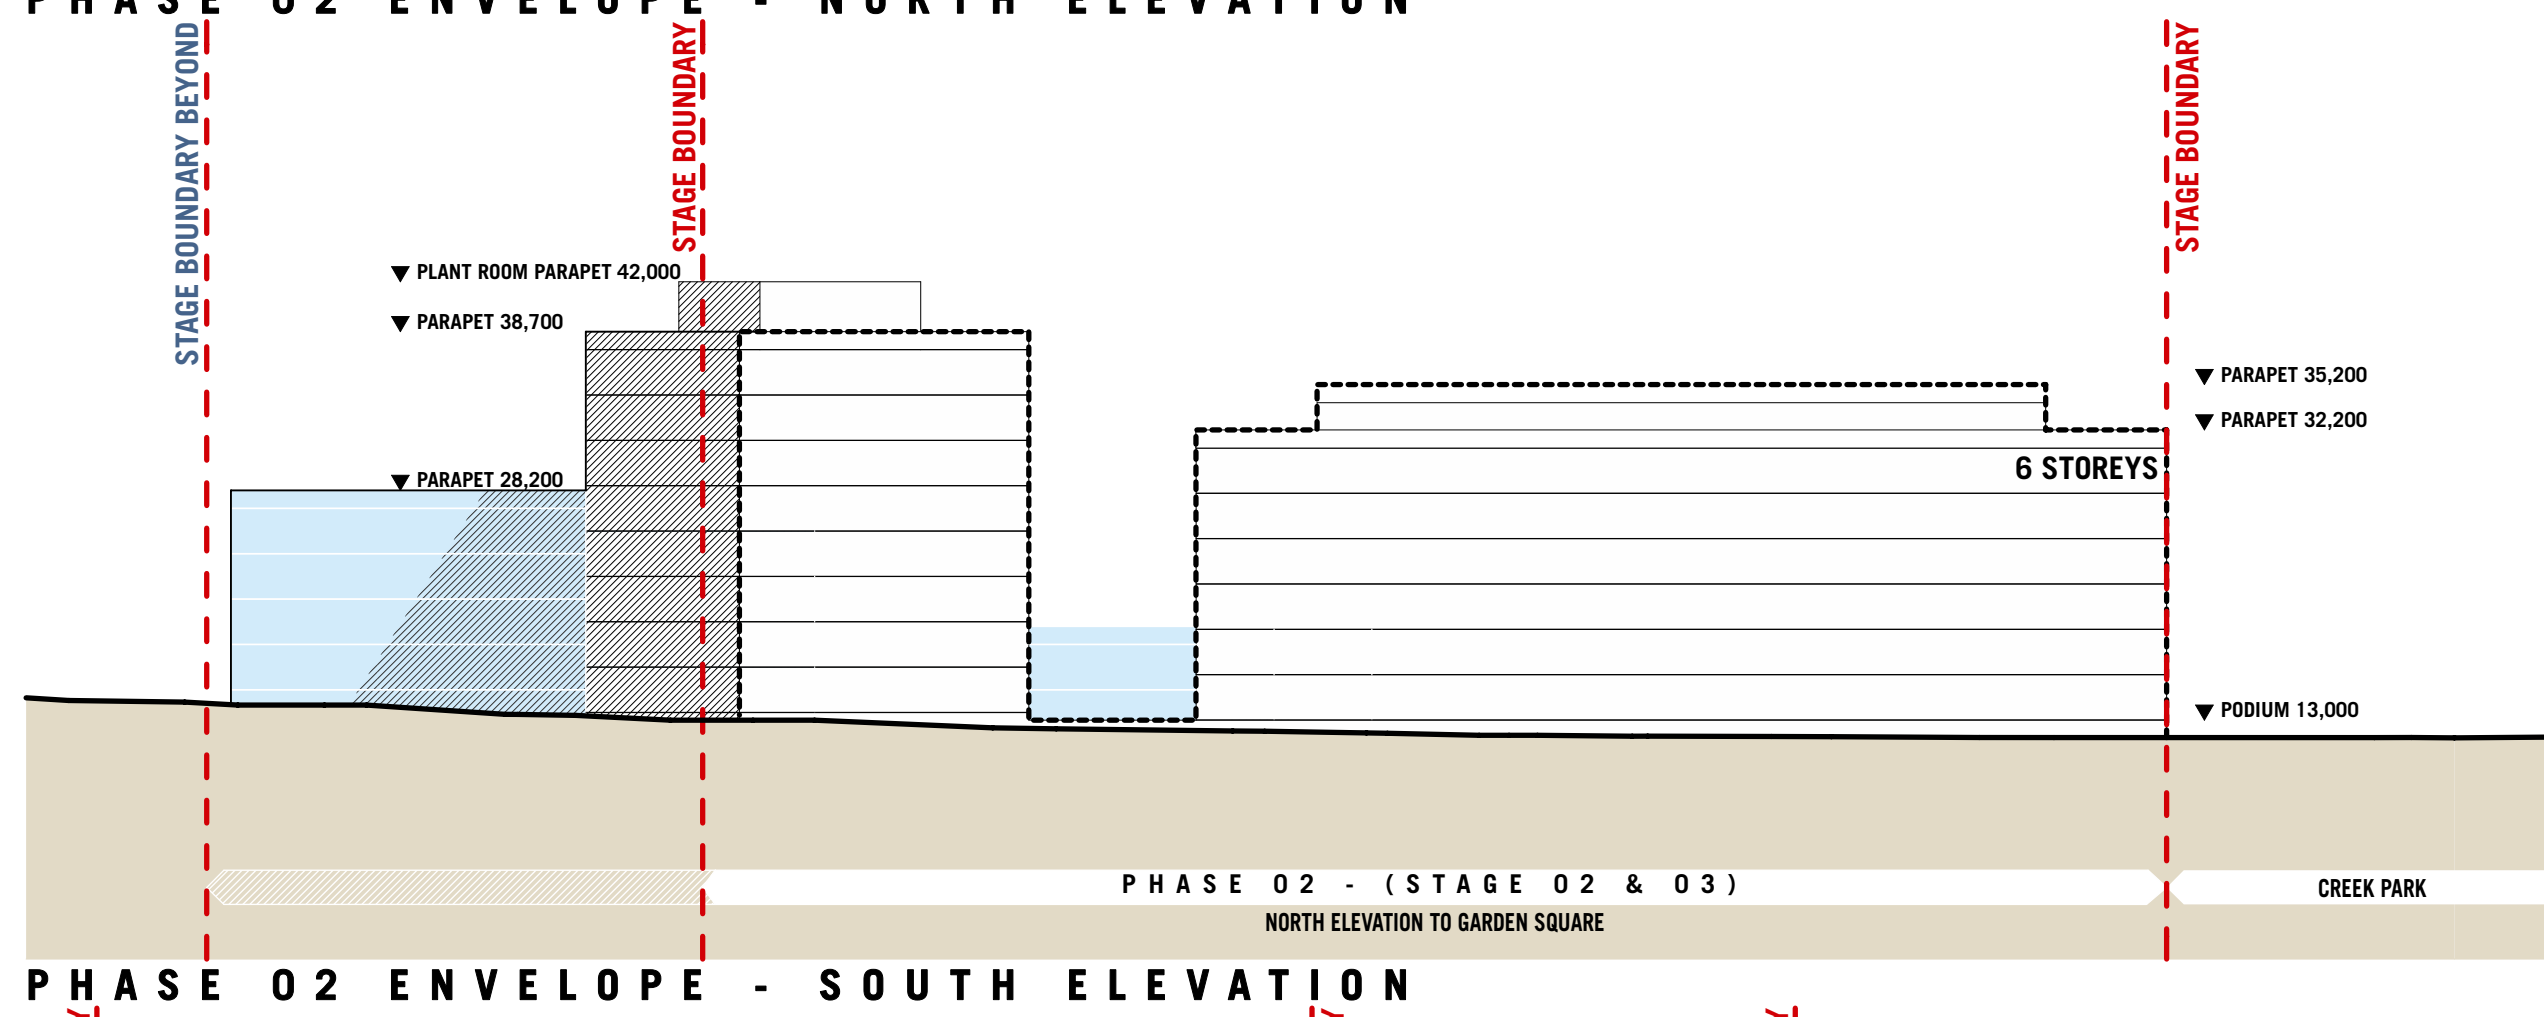
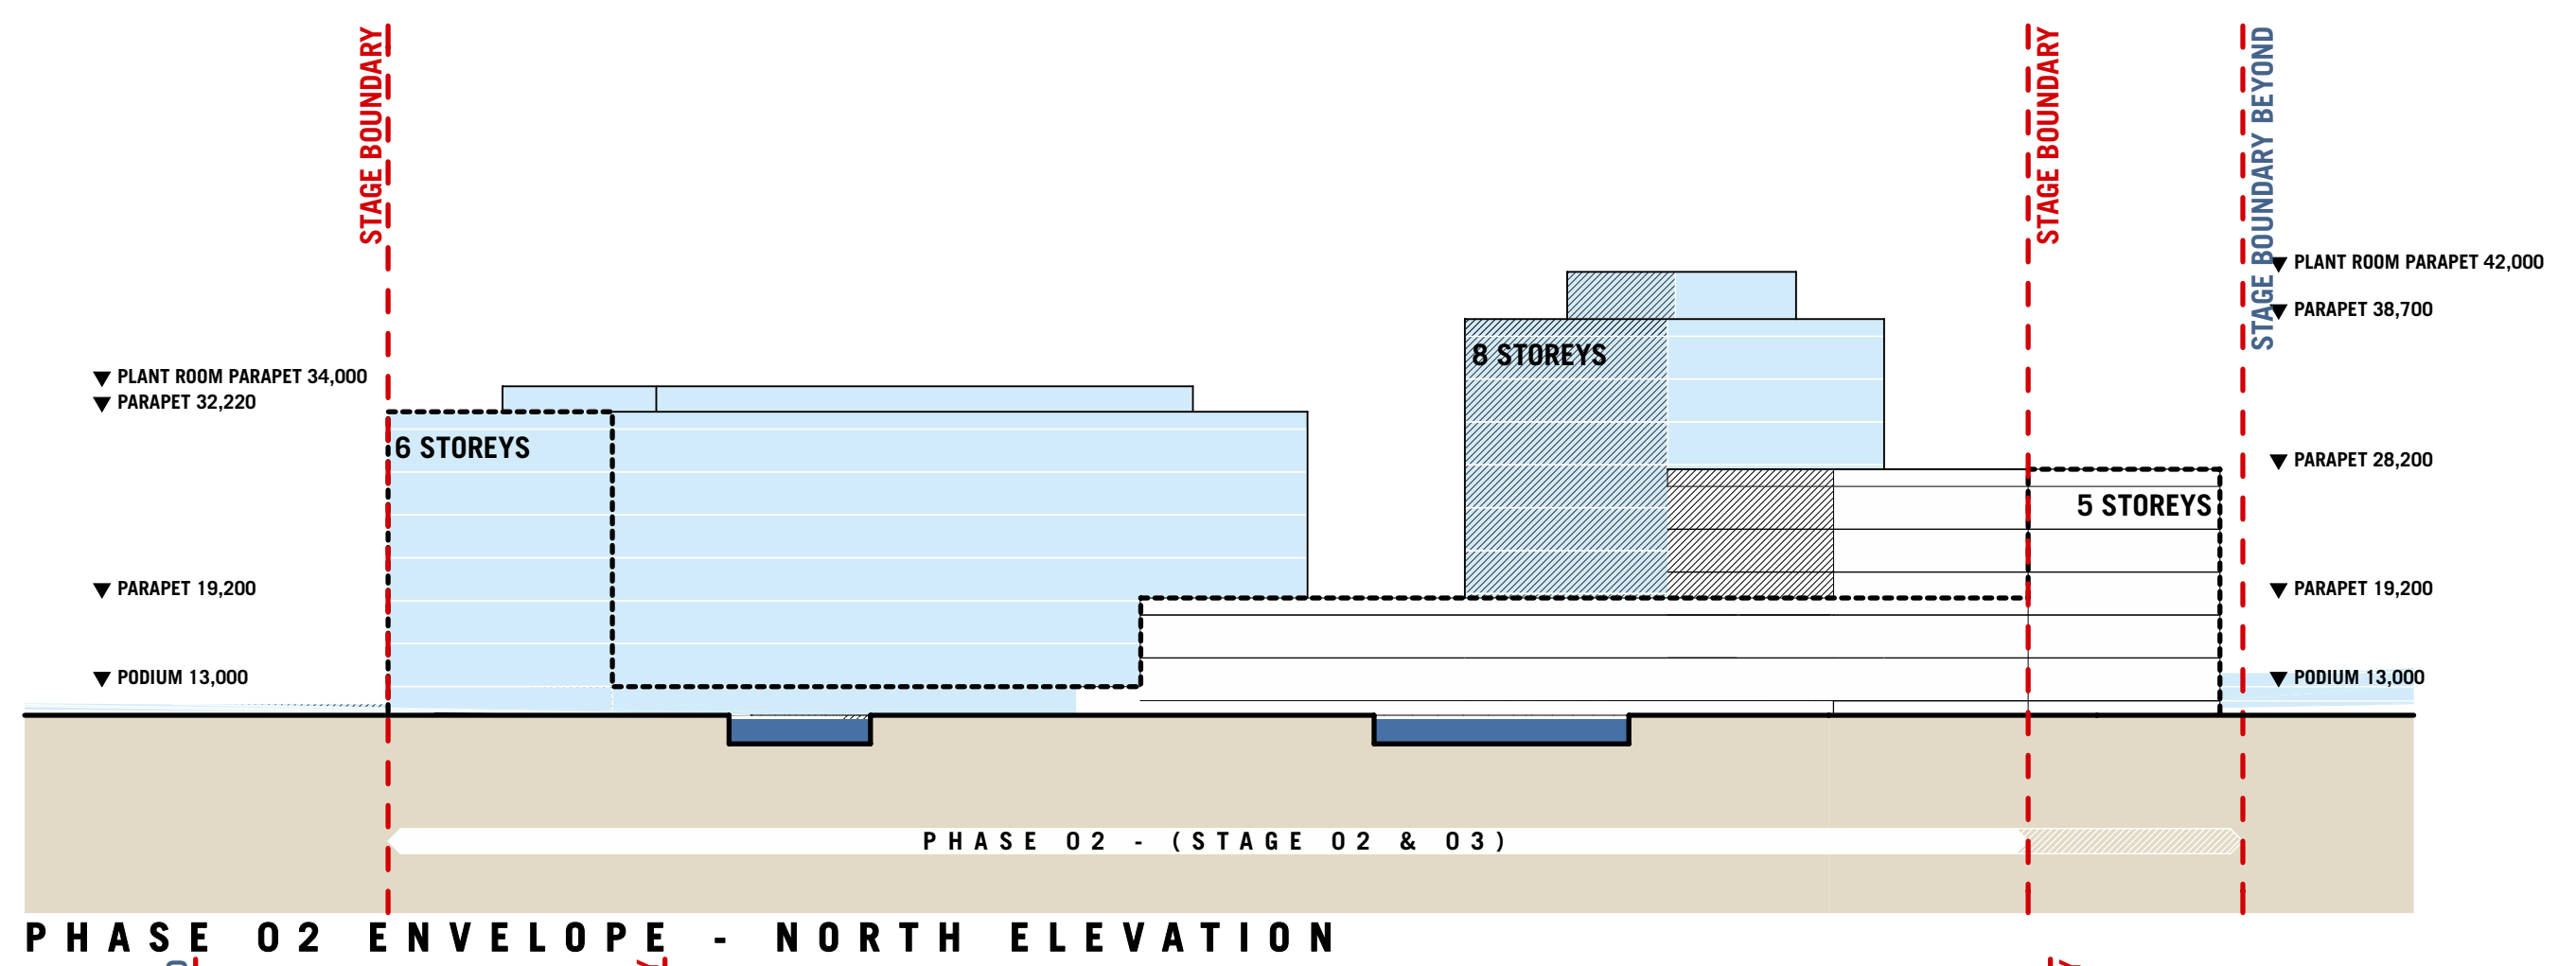


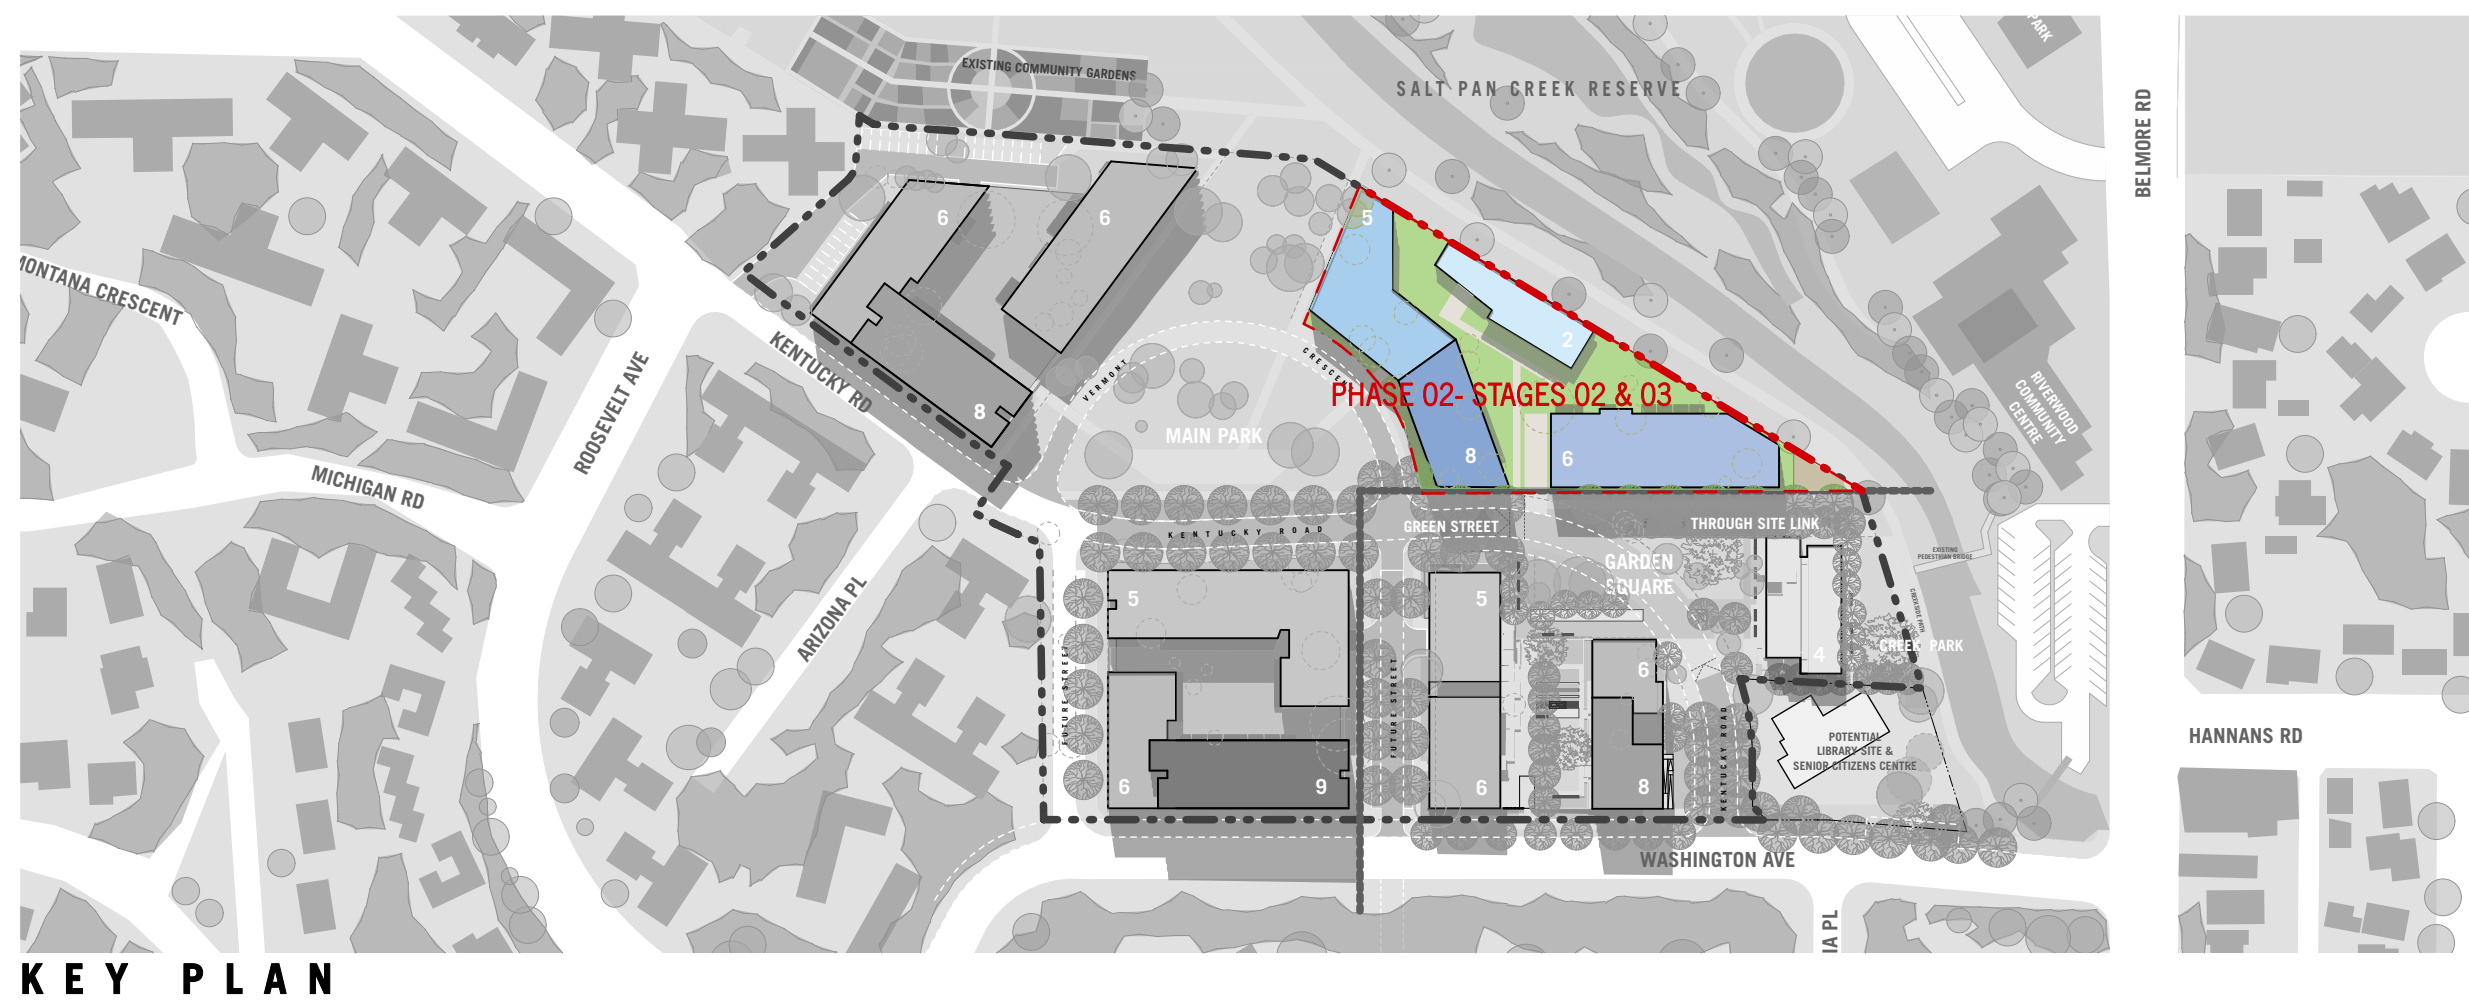

**RENEWING
RIVERWOOD NORTH**

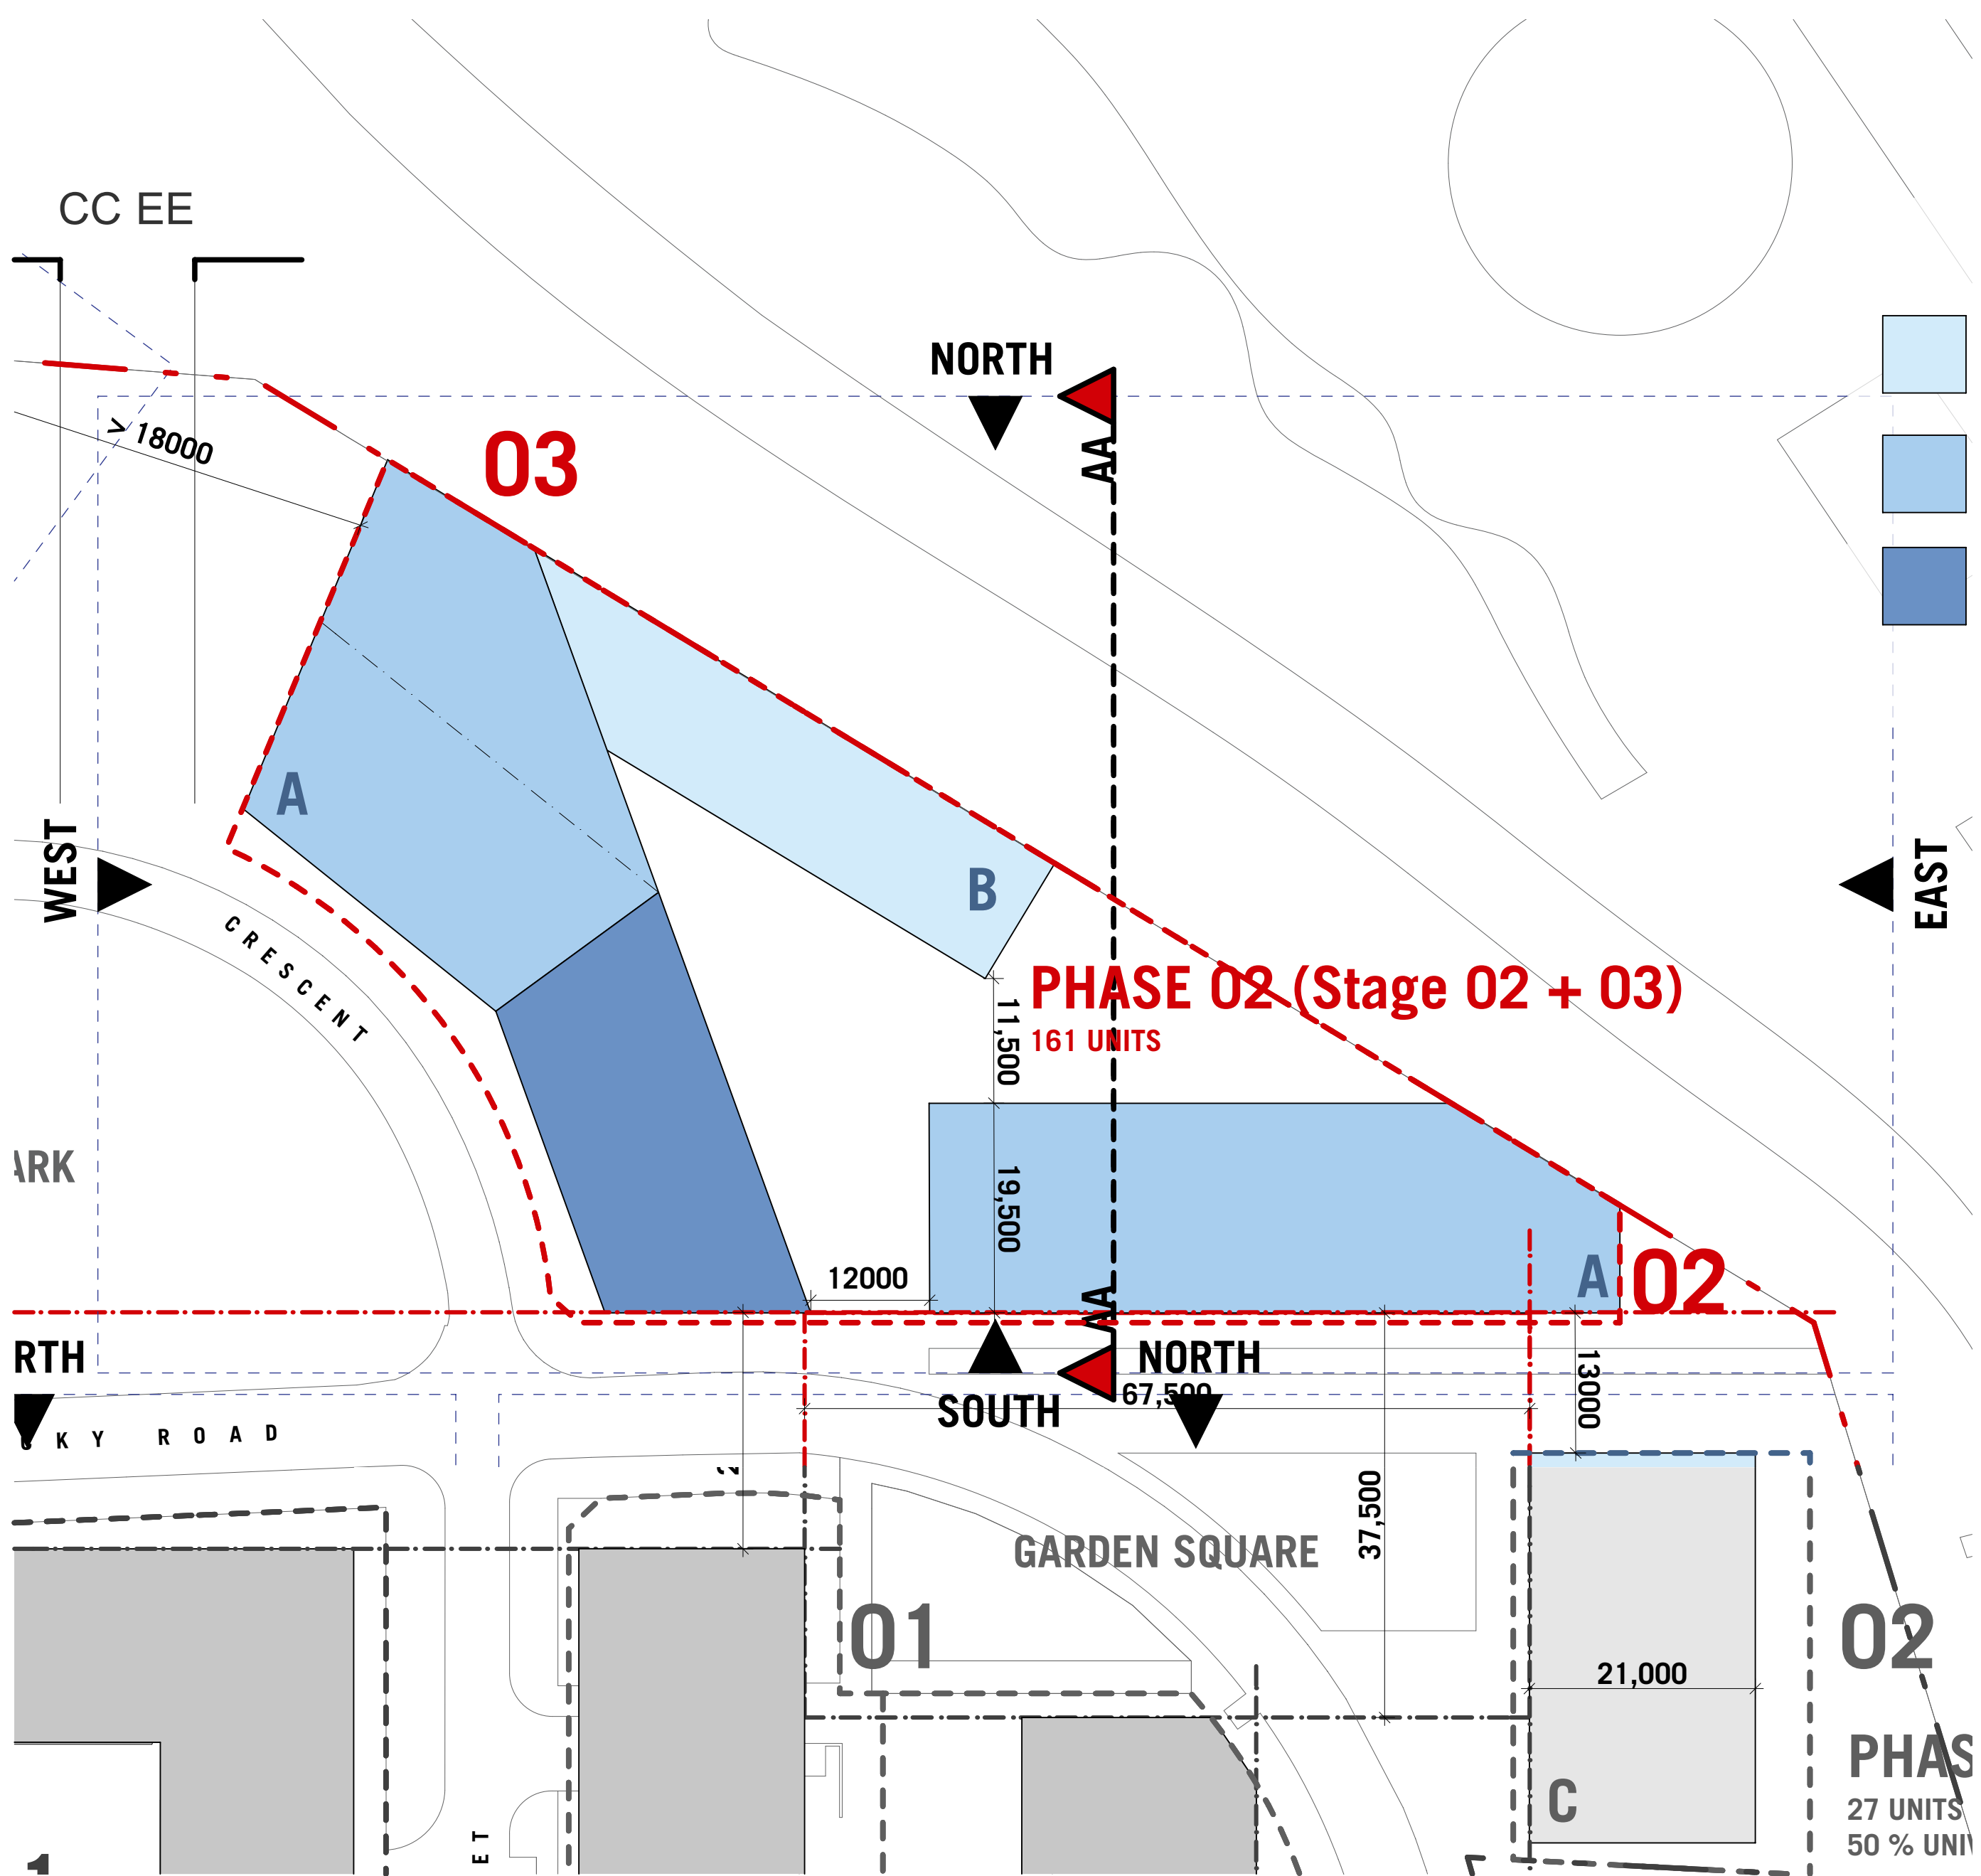

Human Services
Housing NSW

BUILDING ENVELOPE DIAGRAMS PH02_ST02&03
URBAN CONTROL DRAWINGS

CONCEPT PLAN SUBMISSION

CP303

Job No.09033_Rev. A_Date: 10.11.2010
1:500, 1:2000

TUNDEC+ASSOCIATES

NOMINATED ARCHITECT NICHOLAS TURNER 6695