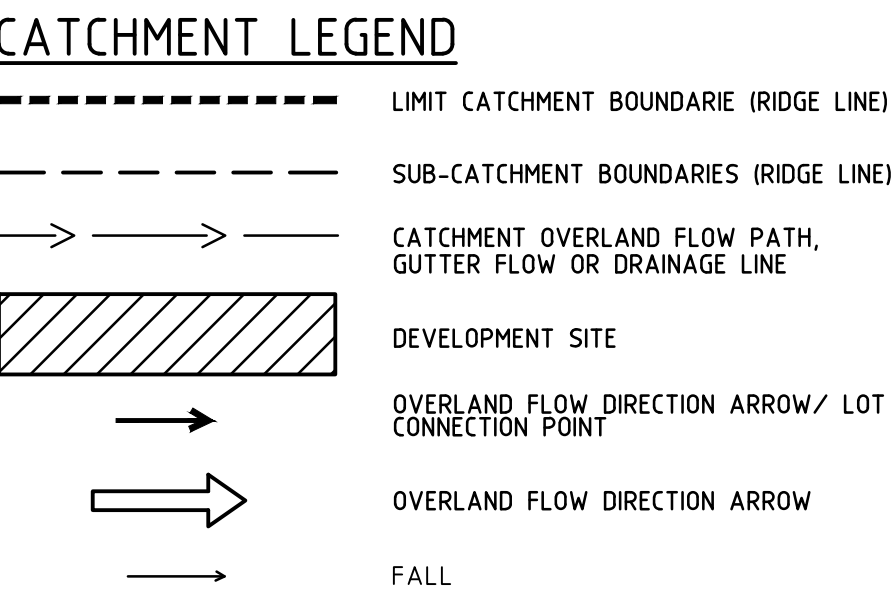


DO NOT SCALE FROM DRAWINGS, CHECK & VERIFY ALL DIMENSIONS & LEVELS BEFORE COMMENCEMENT OF ANY WORK.		NOTES 1. FOR TITLE, DRAWING LIST, LEGEND, ABBREVIATIONS & NOTES REFER TO DRAWING C-01 & C-02	ISSUE	AMENDMENT	DATE	ISSUE	AMENDMENT	DATE	CLIENT	PROJECT RIVERWOOD NORTH RESIDENTIAL RENEWAL PROJECT	WARREN SMITH & PARTNERS PTY LTD SERVING THE CONSTRUCTION INDUSTRY SINCE 1981 Consulting Engineers Hydraulic Services Civil Engineering Fire Protection Sydney Water Accredited • Water Servicing Co-ordinator • Design and Project Management	TITLE			
			A B	PRELIMINARY ISSUE PRELIMINARY ISSUE (GENERAL REVISION)	29.10.10 04.11.10				HOUSING NSW & PAYCE COMMUNITIES P/L			Warren Smith & Partners Pty Ltd A 1st Floor, 123 Clarence Street, Sydney 2000 NSW Australia T 02 9299 1312 F 02 9290 1295 E wsp@warrensmith.com.au ABN 36 300 430 126	STORMWATER DRAINAGE PROPOSED CATCHMENT PLAN		
THIS DRAWING IS NOT TO BE COPIED IN PART OR WHOLE WITHOUT WRITTEN PERMISSION FROM WARREN SMITH AND PARTNERS.											SCALE 1:500	DRAWN C.J.N.	DESIGNED M.C.	CHECKED L.P.	APPROVED
											DATE OCTOBER 2010	DRAWING No. C-06	ISSUE B		
											JOB No. 3704	PRELIMINARY ISSUE			