
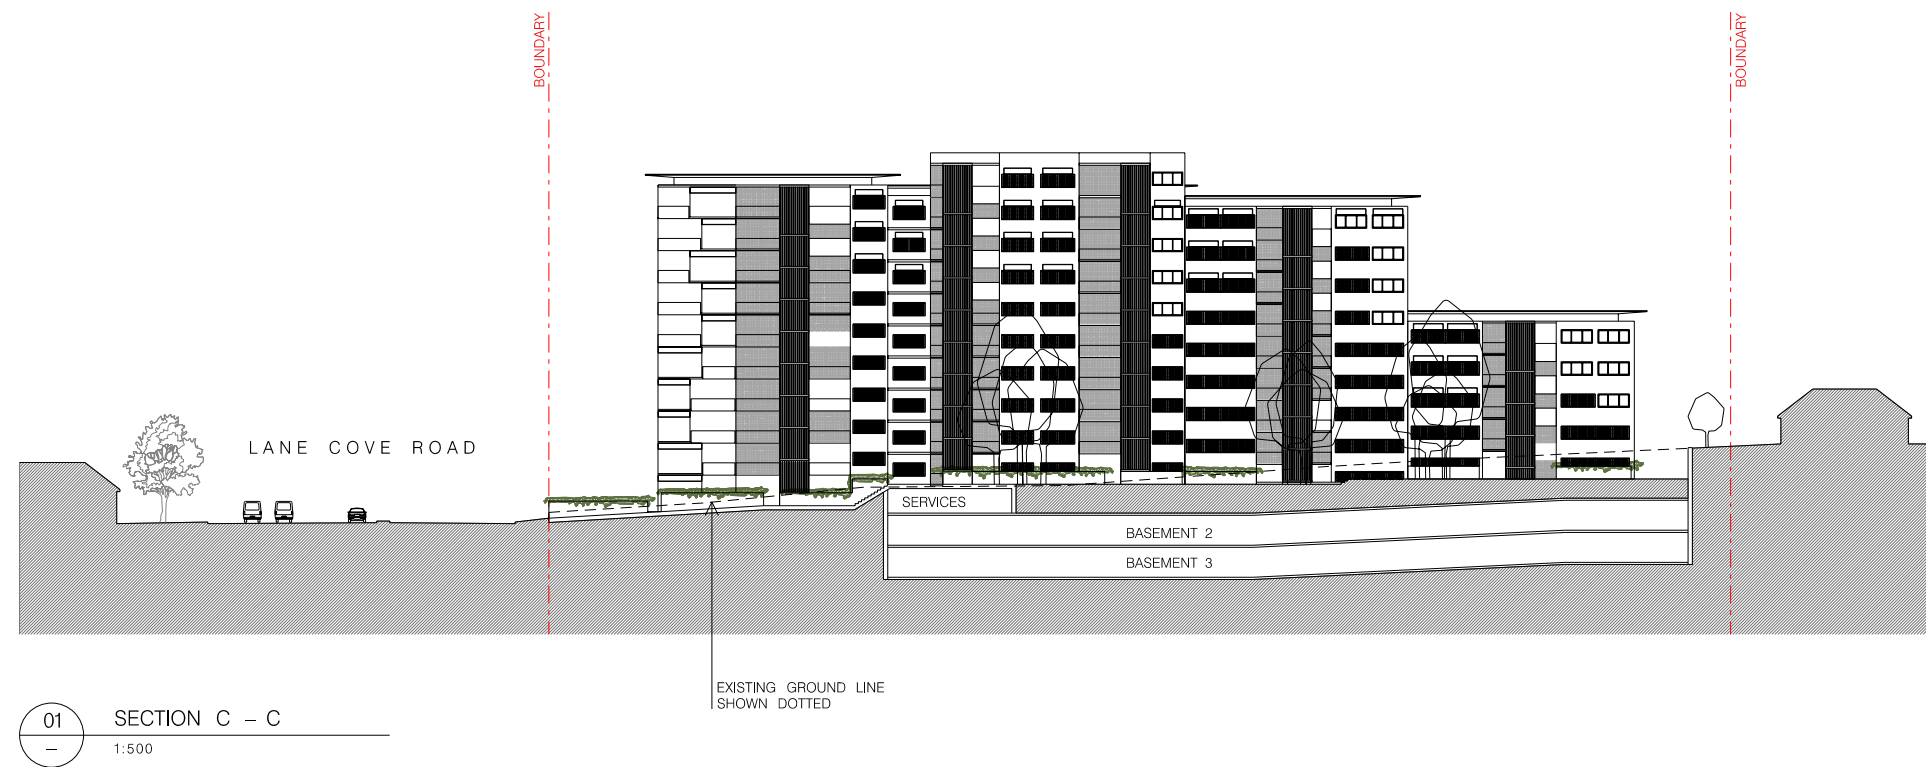


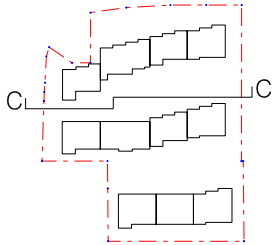

01 SECTION C – C
— 1:500

NOT FOR CONSTRUCTION FOR DA PURPOSES ONLY		A2 Drawing Original Size	B 10.10.10 PART 2A ISSUE A 10.09.10 FINAL CONSULTATION		Description Issue Date Note : Do not scale from drawings. Figured dimensions shall take precedence overscaled dimensions. Any discrepancy shall be reported to the Architect for clarification prior to the commencement of any work.	©COPYRIGHT This document is the property of Angelo Candalepas and Associates Pty Ltd. This drawing shall only be used for the purpose for which it was commissioned. Unauthorised use of this drawing is prohibited.				ARBORIST: FOOTPRINT GREEN 5 WATKINS RD AVALON BEACH NSW 2107 T: 9918 8877 F: 9918 8876		LANDSCAPE: ASPECT STUDIOS 661 MARLBOROUGH ST SURRY HILLS NSW 2010 T: 9699 7182 F: 9908 7796		ENGINEER: WORLEY PARSONS L12, 141 WALKER ST NORTH SYDNEY NSW 2060 T: 8923 6866 F: 8923 6877		PLANNING: URBIS LEVEL 21, 321 KENT ST SYDNEY NSW 2000 T: 8233 9900 F: 8233 9966		ARCHITECT:  CANDALEPAS ASSOCIATES LEVEL 9, 219 CASTLEREAGH ST. SYDNEY NSW 2000 T: 02 9283 7755 F: 02 9283 7477 E: architects@candalepas.com.au NSW ARCHITECTS REG No. – 5773		PROJECT: ALLENGROVE CRESCENT, NORTH RYDE CLIENT: EGC CUSTODIAN SERVICES				DRAWING: SITE SECTIONS		JOB No. 5497						
						SCALE: 1:500 @ A2		DATE: OCTOBER 2010		CAD FILE NO:										DRAWN BY: CA, AB		CHECKED 1:		CHECKED 2:			APPROVED:		DRAWING No. DA – 1202		ISSUE B	