


01 EPPING ROAD ELEVATION
— 1:500

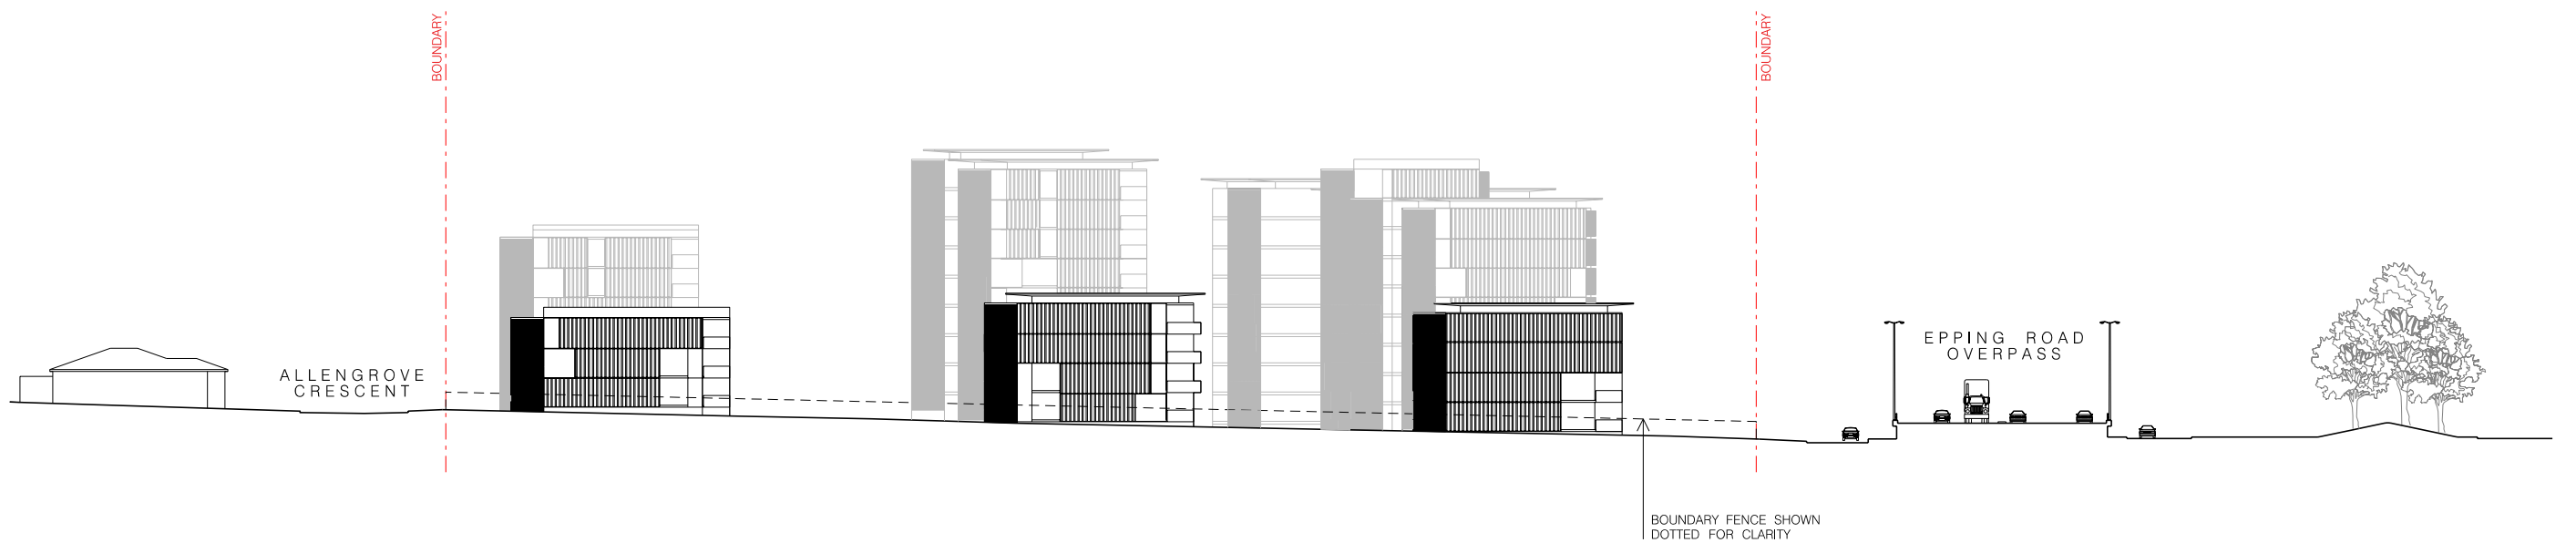

02 SOUTH EAST ELEVATION
— 1:500