


ALFRED STREET

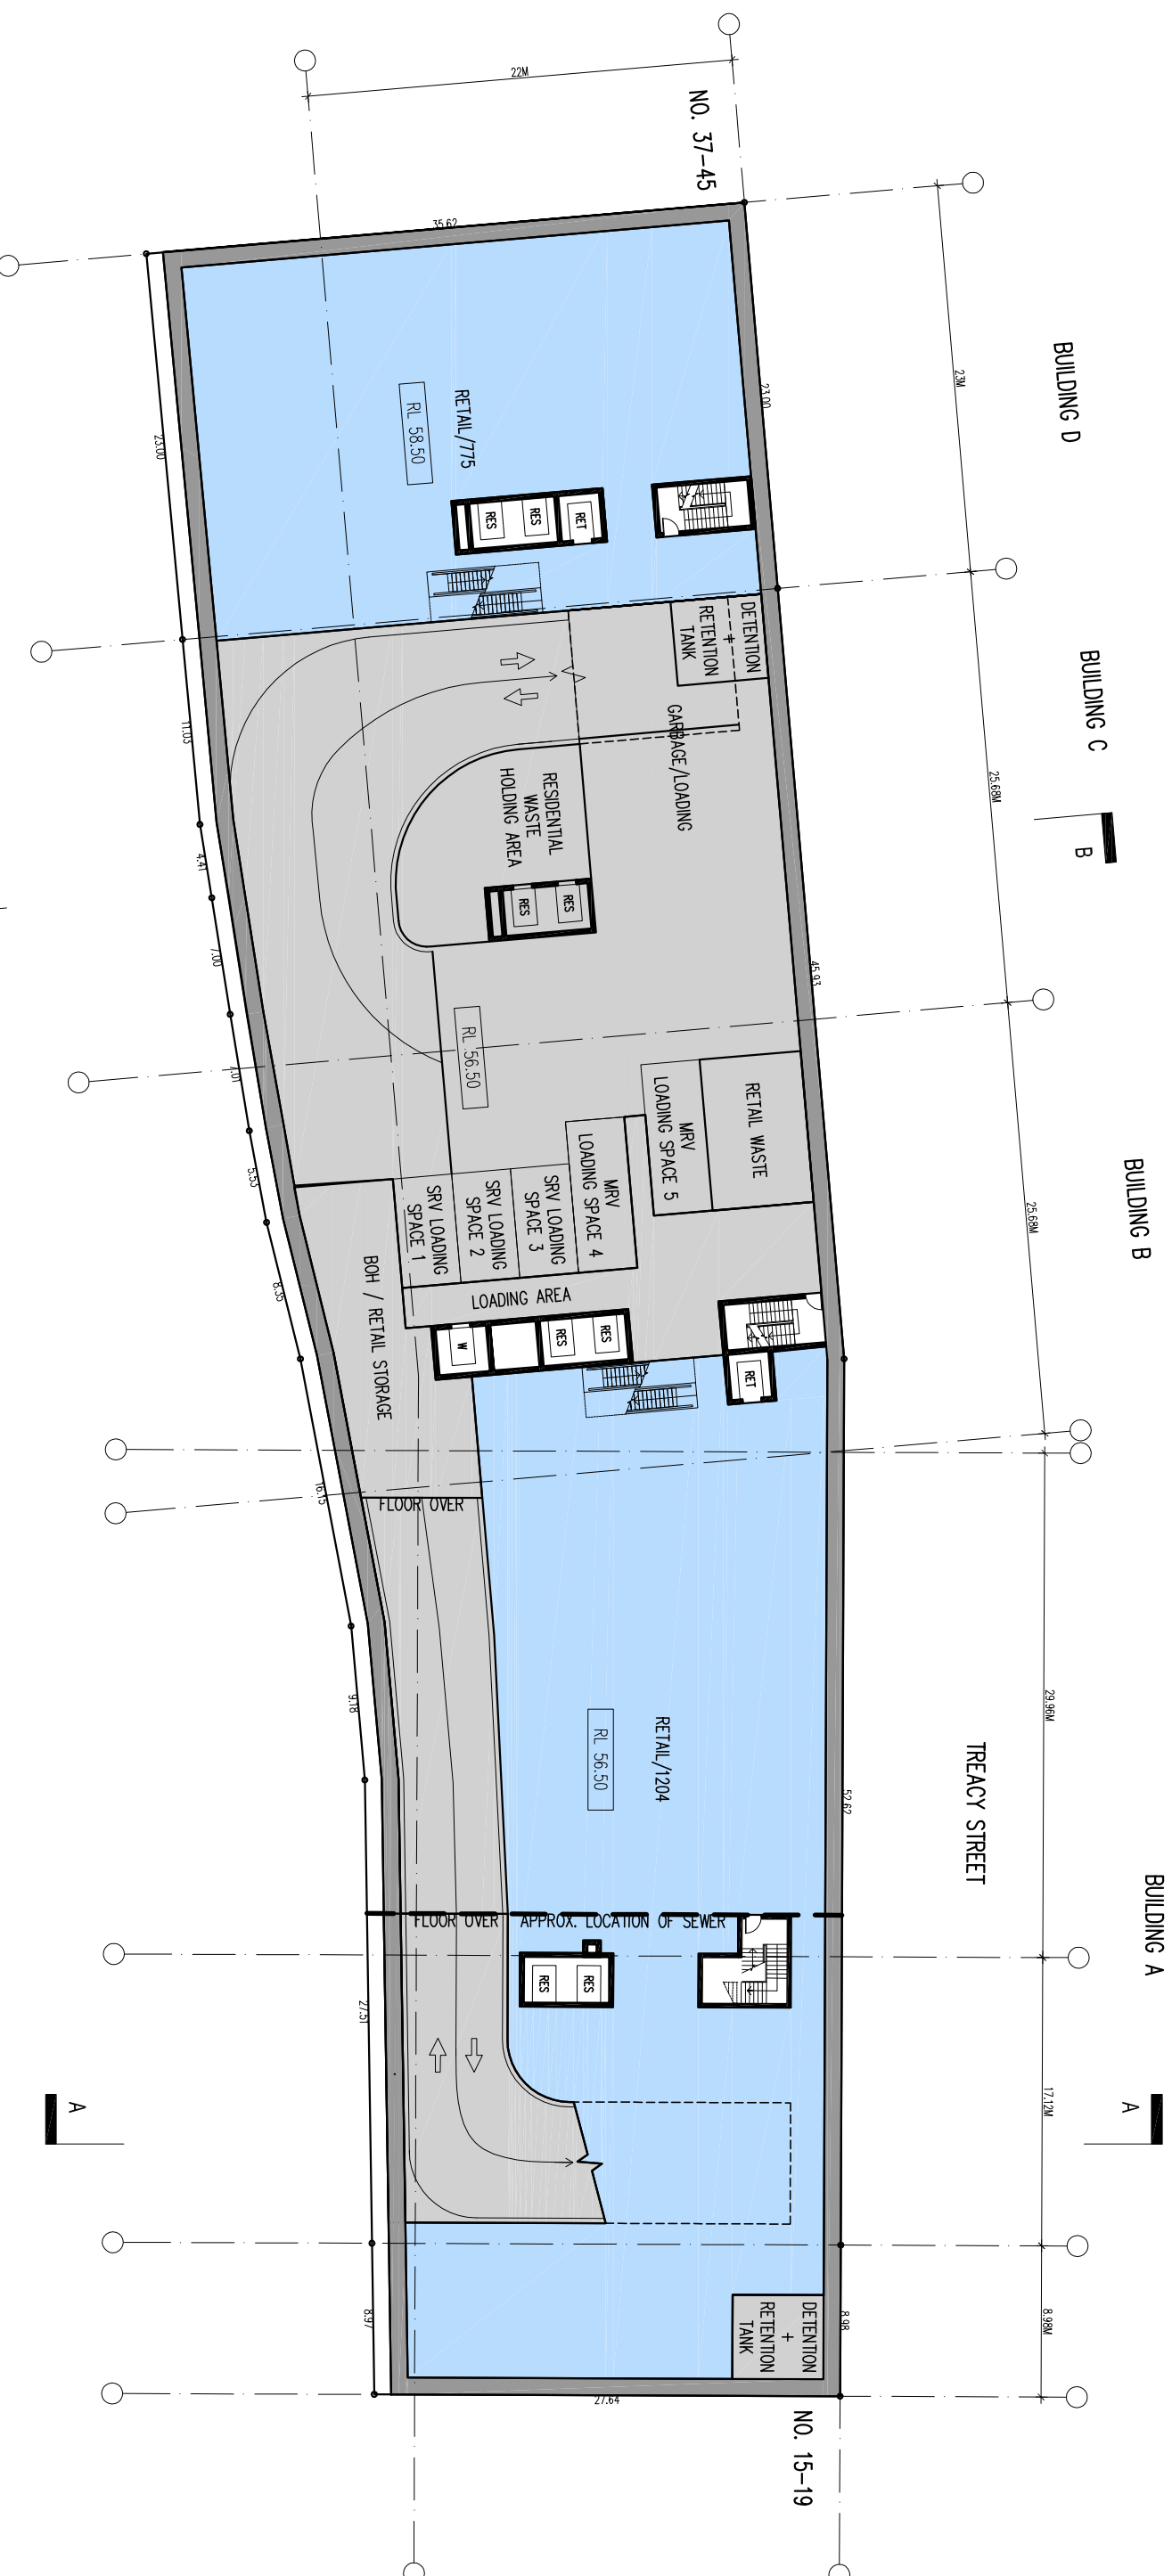

**STANISIC ASSOCIATES ARCHITECTS**  
 LEVEL 3, 346 KENT STREET  
 SYDNEY NSW 2000  
 T. 02 9299 7871 F. 02 9299 7872  
 E. info@stanisic.com.au  
 www.stanisic.com.au

PROJECT	CLIENT	No.	DATE	REVISION / ISSUE DETAILS
21-35 TREACY STREET HURSTVILLE NSW	EARLJEST PTY LTD ATF HURSTVILLE UNIT TRUST	A B	26.11.10 10.12.10	FOR TEST OF ADEQUACY FOR EXHIBITION

DRAWING TITLE	SCALE: 1:400@A3	DATE: 10.12.10	DRAWN: JN DZ
LOWER GROUND LEVEL	PROJECT NUMBER: 10 011	DRAWING NUMBER: CD07	REVISION: B