


- ▽ T.08 RL 114.60
- ▽ L15 RL 110.20
- ▽ L14 RL 107.15
- ▽ L13 RL 104.10
- ▽ L12 RL 101.05
- ▽ L11 RL 98.00
- ▽ L10 RL 94.95
- ▽ L9 RL 91.90
- ▽ L8 RL 88.85
- ▽ L7 RL 85.80
- ▽ L6 RL 82.75
- ▽ L5 RL 79.70
- ▽ L4 RL 76.65
- ▽ L3 RL 73.60
- ▽ L2 RL 70.55
- ▽ L1 RL 67.50
- ▽ GROUND RL 63.00
- ▽ LOWER GROUND RL 58.50
- ▽ B1B RL 54.00
- ▽ B2B RL 51.00
- ▽ B3B RL 48.00

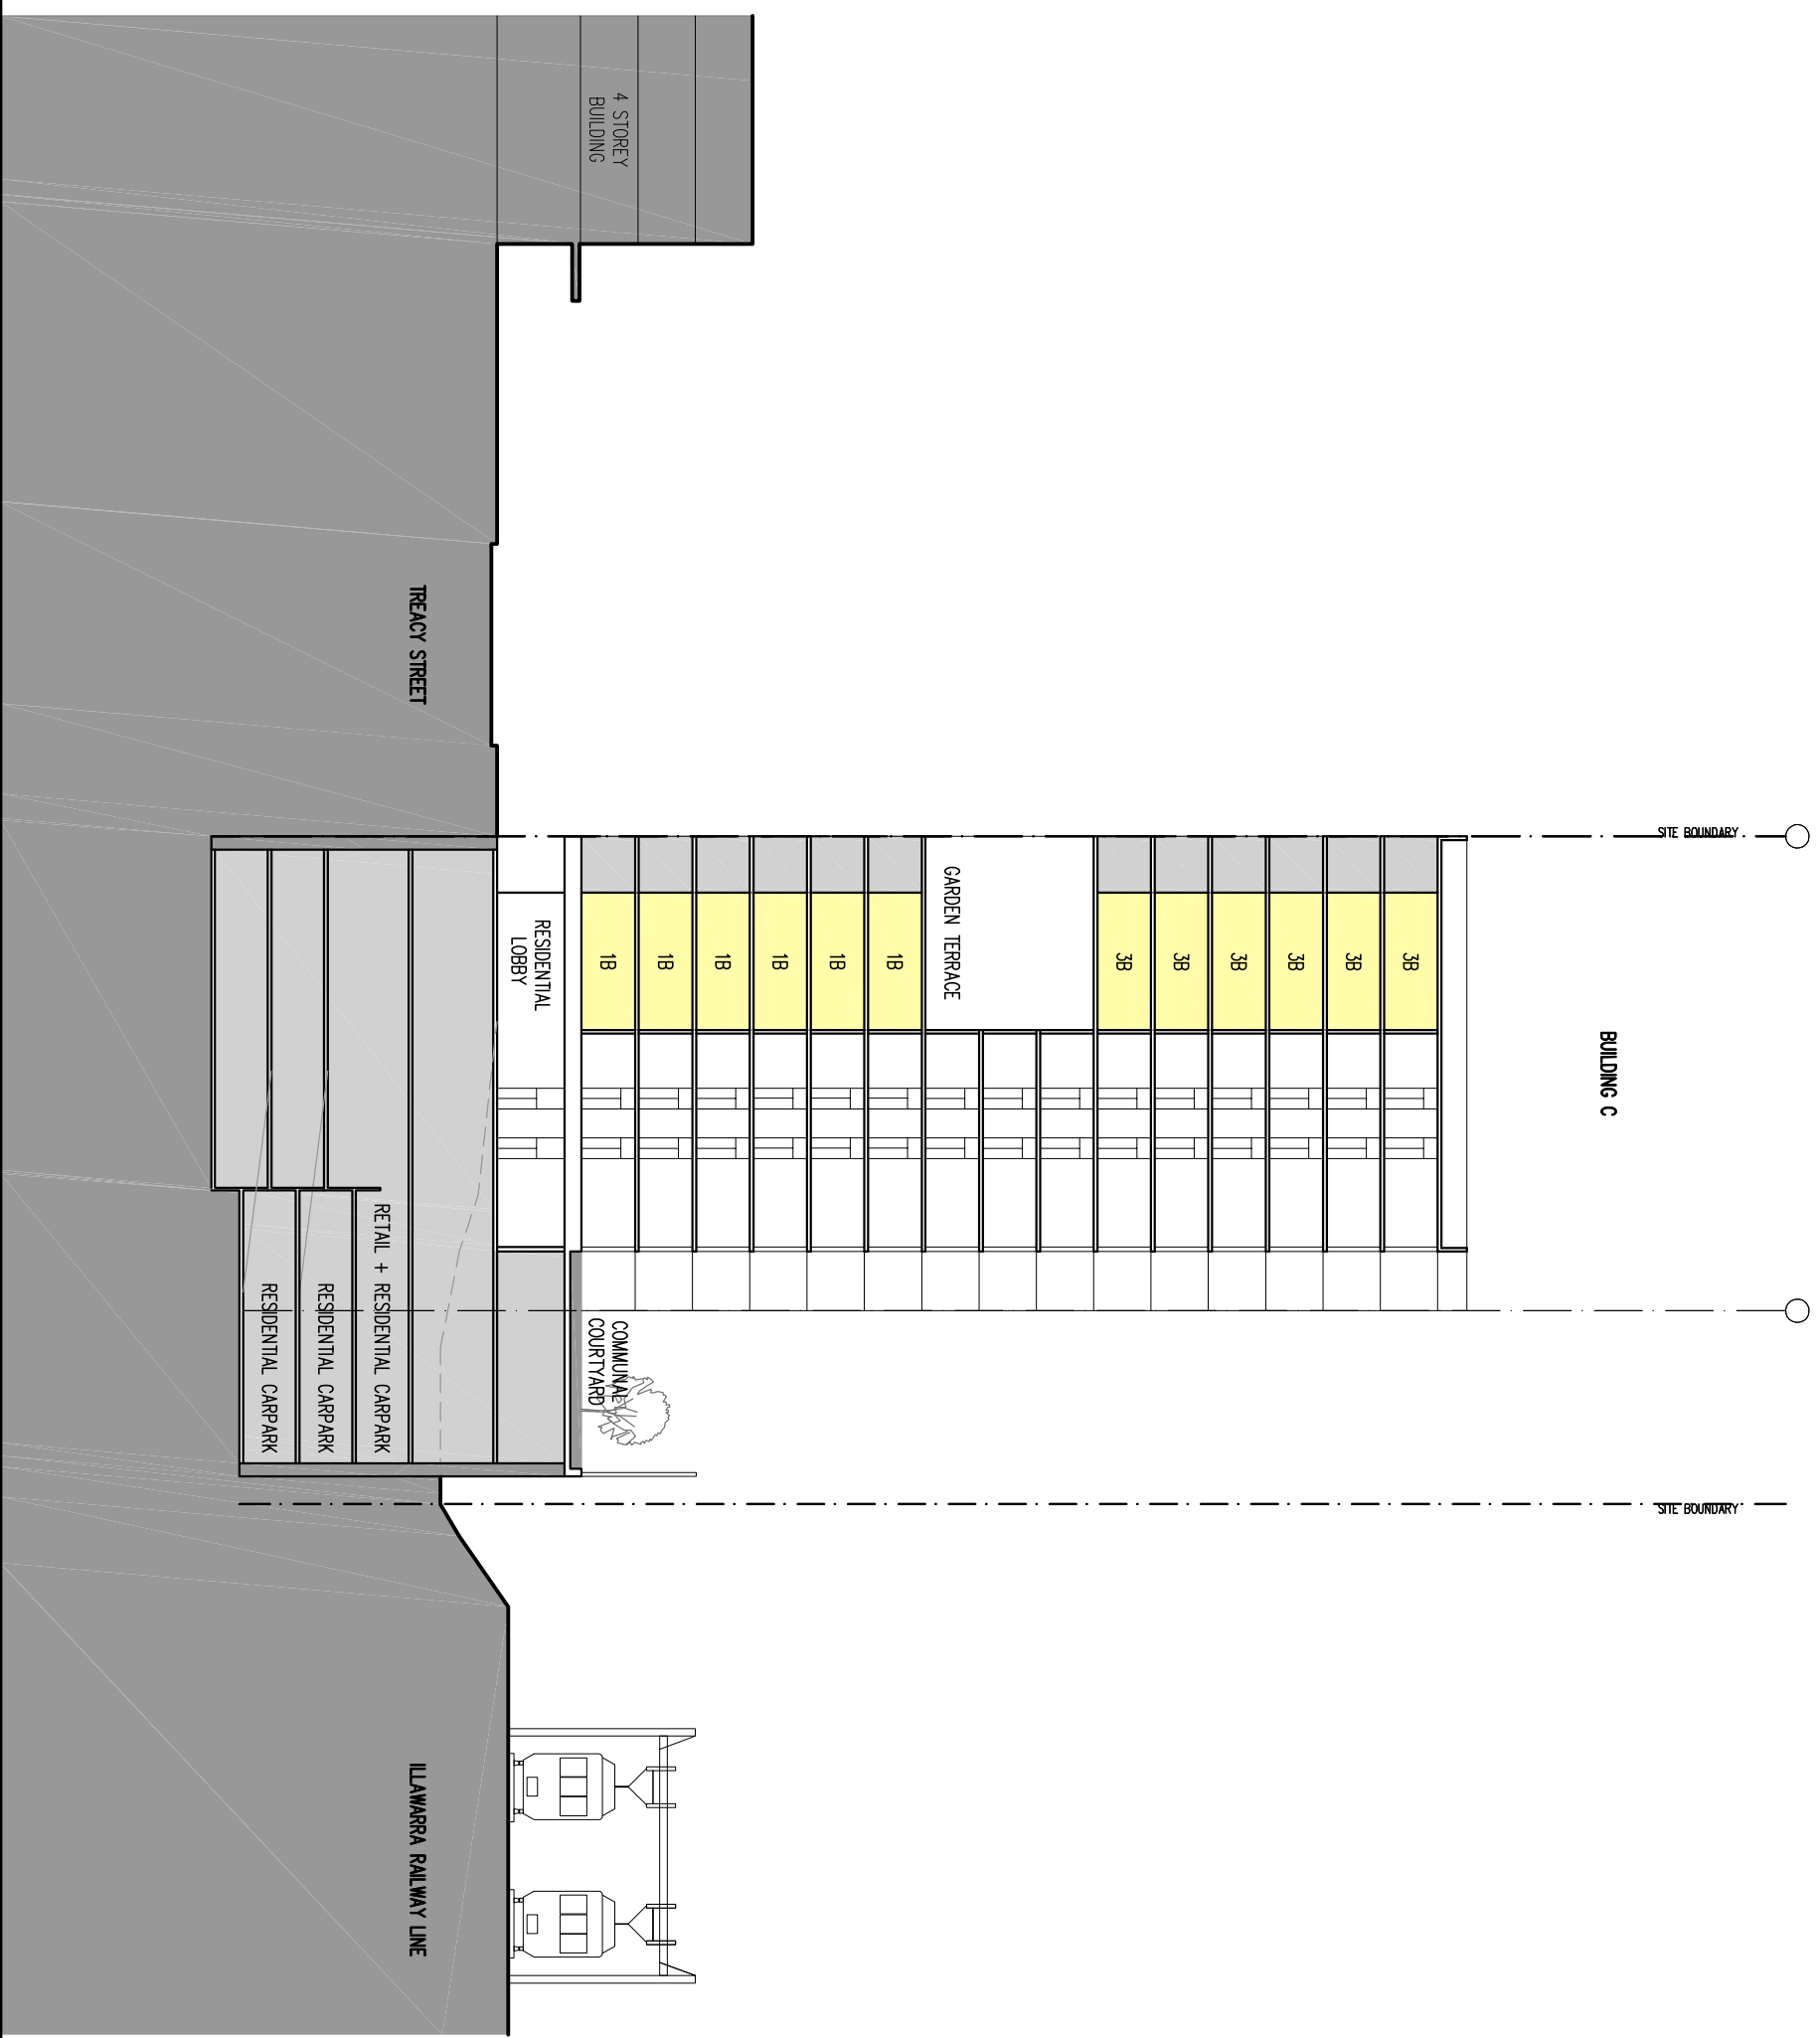

STANISIC ASSOCIATES ARCHITECTS
 LEVEL 3, 346 KENT STREET
 SYDNEY NSW 2000
 T. 02 9299 7871 F. 02 9299 7872
 E. info@stanisic.com.au
 www.stanisic.com.au



PROJECT		CLIENT		NO.		DATE		REVISION / ISSUE DETAILS		DRAWING TITLE		SCALE: 1:400@A3		DATE: 10.12.10		DRAWN: QD DZ	
21-35 TREACY STREET HURSTVILLE NSW		EARLJEST PTY LTD ATF HURSTVILLE UNIT TRUST		A B		26.11.10 10.12.10		FOR TEST OF ADEQUACY FOR EXHIBITION		SECTION BB		PROJECT NUMBER: 10 011		DRAWING NUMBER: CD29		REVISION: B	