




UNIT TYPE: A3

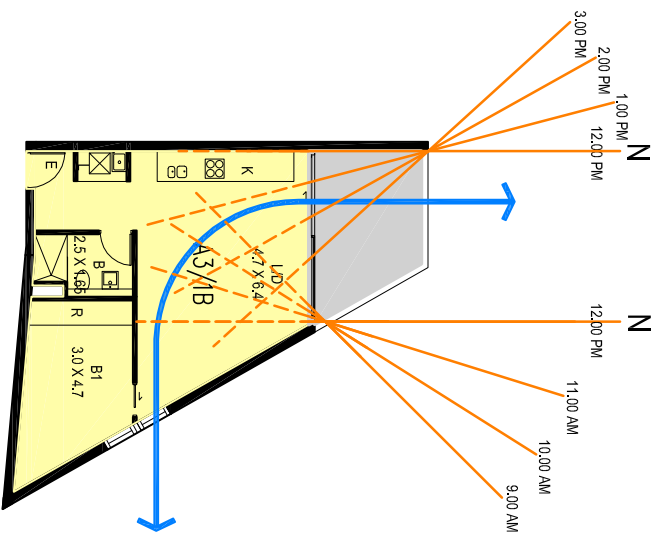


UNIT TYPE: A2

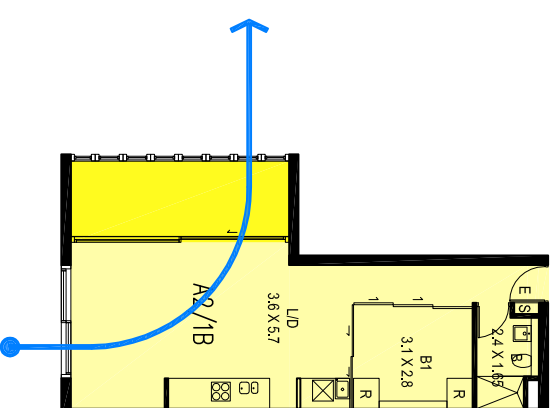


UNIT TYPE: A1

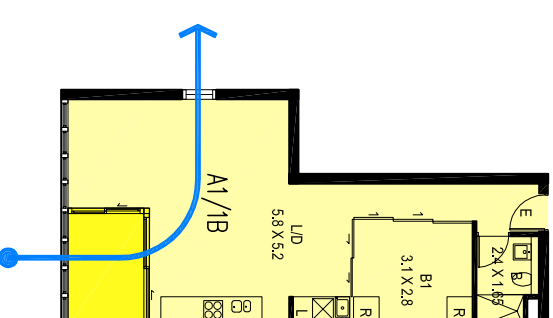


UNIT TYPE: B2

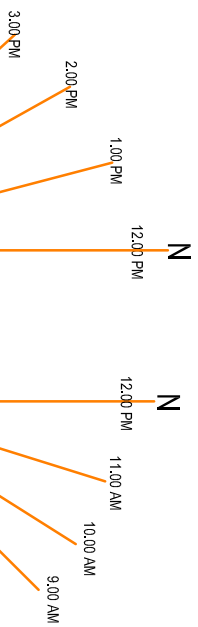

UNIT TYPE: B1

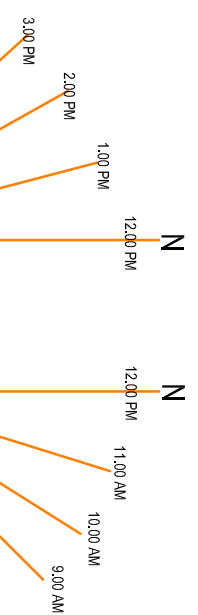

UNIT TYPE: A4

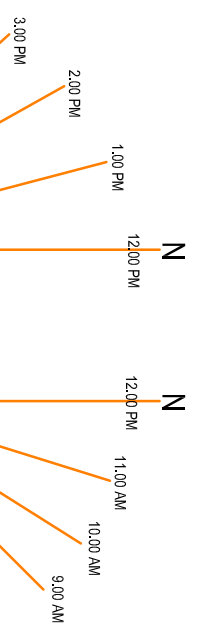

**STANISIC ASSOCIATES ARCHITECTS**  
 LEVEL 3, 346 KENT STREET  
 SYDNEY NSW 2000  
 T. 02 9299 7871 F. 02 9299 7872  
 E. info@stanisic.com.au  
 www.stanisic.com.au

PROJECT  
 21-35 TREACY STREET  
 HURSTVILLE NSW

CLIENT  
 EARLJEST PTY LTD ATF  
 HURSTVILLE UNIT TRUST

No.	DATE	REVISION / ISSUE DETAILS
A	26.11.10	FOR TEST OF ADEQUACY
B	10.12.10	FOR EXHIBITION

DRAWING TITLE  
**SEPP 65 COMPLIANCE**  
 UNIT TYPES A + B

SCALE: 1:200@A3	DATE: 10.12.10	DRAWN: SL
PROJECT NUMBER: 10 011	DRAWING NUMBER: CD30	REVISION: B

THIS DOCUMENT IS THE COPYRIGHT OF STANISIC ASSOCIATES ARCHITECTS. ALL INFORMATION ILLUSTRATED ON THIS DOCUMENT IS TO BE CHECKED AND VERIFIED ON SITE IN THE EVENT OF DISCREPANCIES REFER TO ARCHITECT PRIOR TO COMMENCEMENT OF THE WORK. DO NOT SCALE DRAWINGS UNLESS SO INDICATED.

