




UNIT TYPE: B5

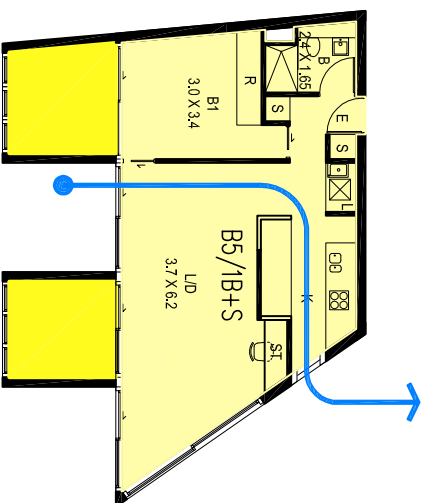


UNIT TYPE: B4

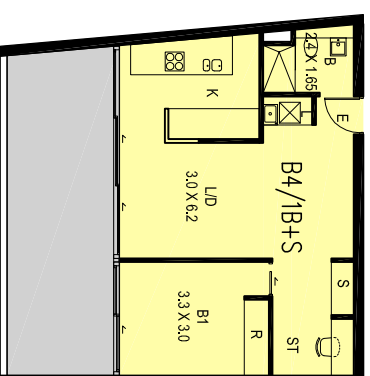


UNIT TYPE: B3

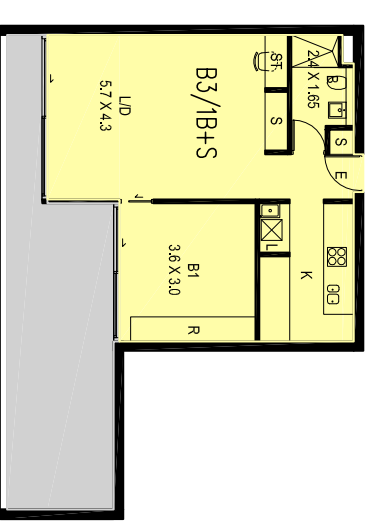


UNIT TYPE: D1

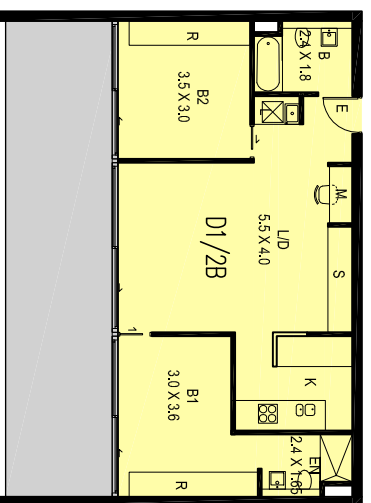

UNIT TYPE: B7

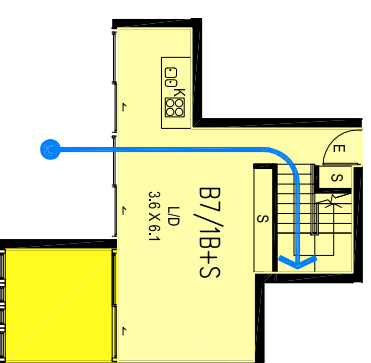

UNIT TYPE: B6

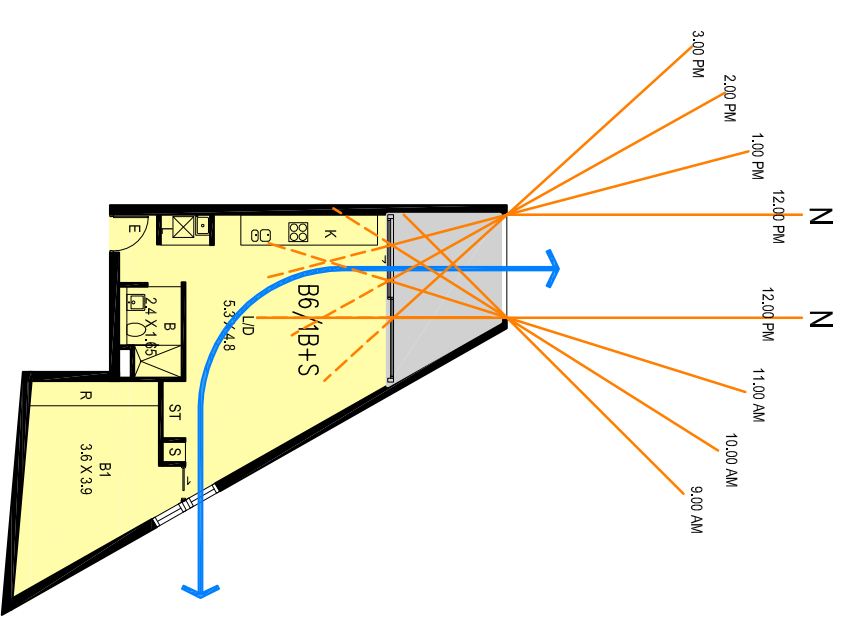

STANISIC ASSOCIATES ARCHITECTS
 LEVEL 3, 346 KENT STREET
 SYDNEY NSW 2000
 T. 02 9299 7871 F. 02 9299 7872
 E. info@stanisic.com.au
 www.stanisic.com.au

PROJECT
 21-35 TREACY STREET
 HURSTVILLE NSW

CLIENT
 EARLJEST PTY LTD ATF
 HURSTVILLE UNIT TRUST

No.	DATE	REVISION / ISSUE DETAILS
A	26.11.10	FOR TEST OF ADEQUACY
B	10.12.10	FOR EXHIBITION

DRAWING TITLE
SEPP 65 COMPLIANCE
 UNIT TYPES B + D

SCALE: 1:200@A3	DATE: 10.12.10	DRAWN: SL
PROJECT NUMBER: 10 011	DRAWING NUMBER: CD31	REVISION: B

THIS DOCUMENT IS THE COPYRIGHT OF STANISIC ASSOCIATES ARCHITECTS. ALL INFORMATION ILLUSTRATED ON THIS DOCUMENT IS TO BE CHECKED AND VERIFIED ON SITE IN THE EXERCISE OF DISCRETION. REFER TO ARCHITECT PRIOR TO COMMENCEMENT OF THE WORK. DO NOT SCALE DRAWINGS UNLESS SPECIFICALLY NOTED OTHERWISE.

