




UNIT TYPE: E4

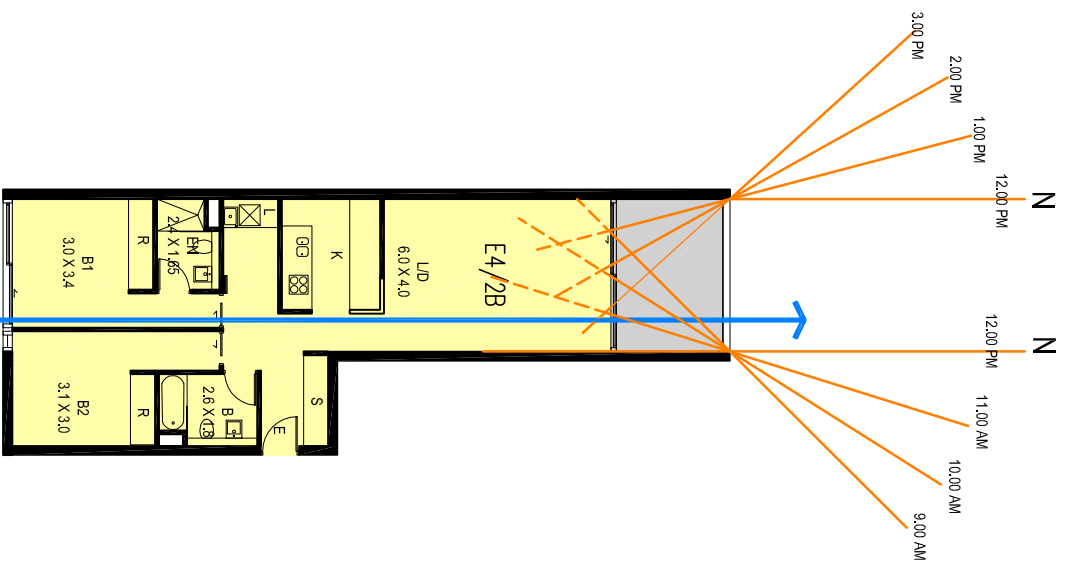


UNIT TYPE: E3

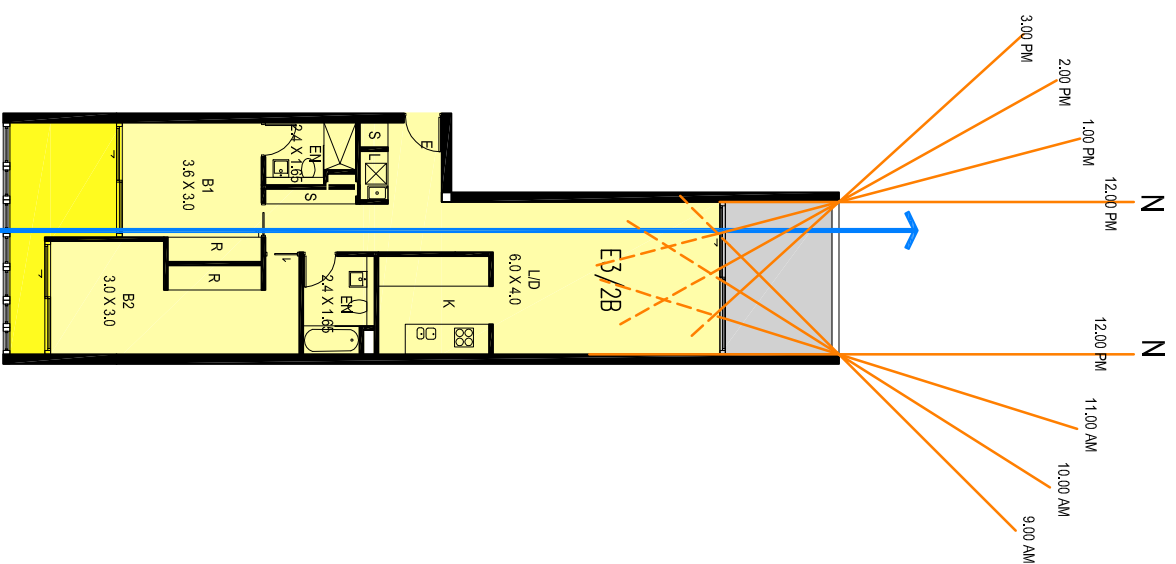


UNIT TYPE: E2

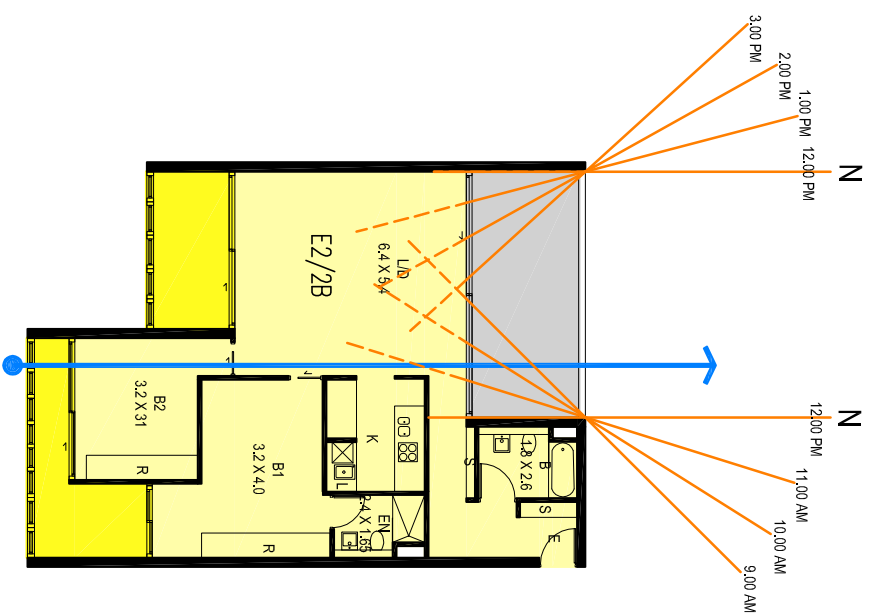


UNIT TYPE: E6

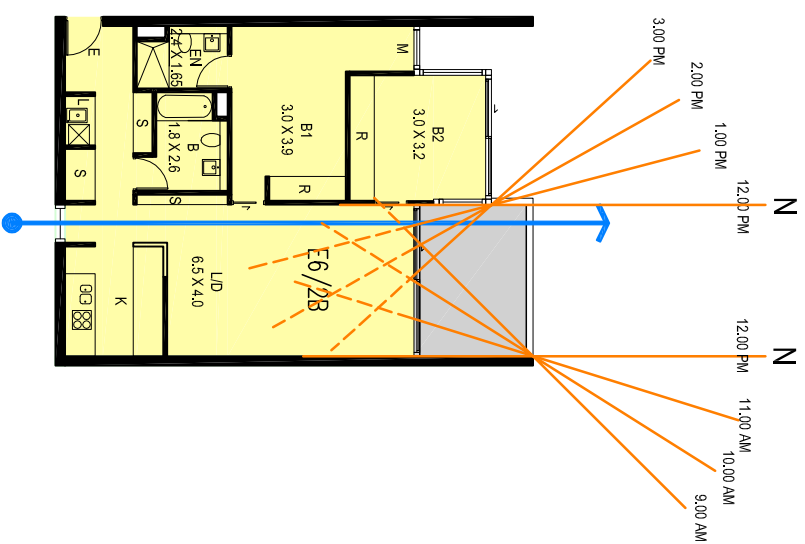

UNIT TYPE: E1

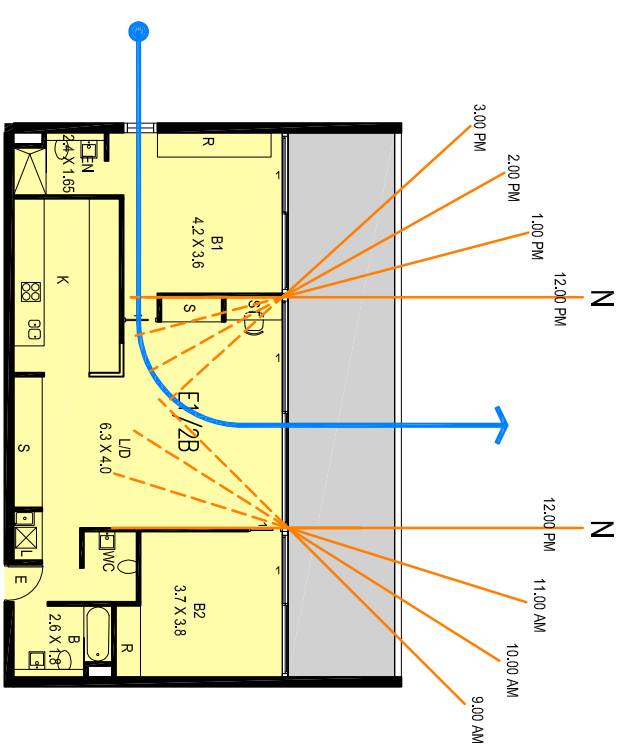

UNIT TYPE: E5

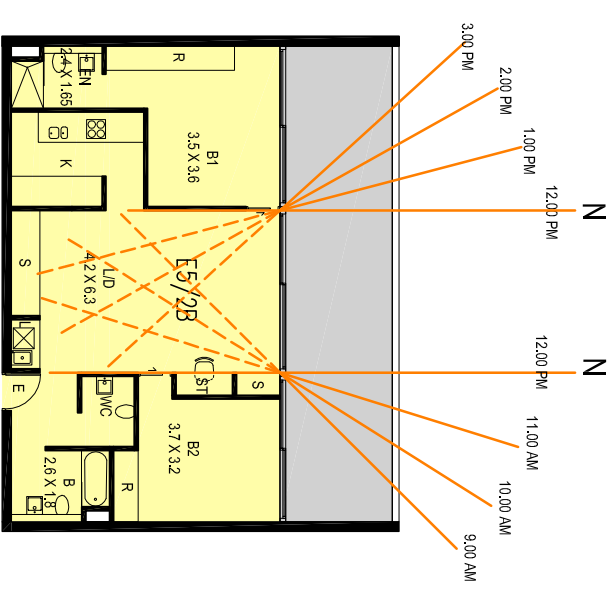

STANISIC ASSOCIATES ARCHITECTS

LEVEL 3, 346 KENT STREET
SYDNEY NSW 2000
T. 02 9299 7871 F. 02 9299 7872
E. info@stanisic.com.au
www.stanisic.com.au



PROJECT

21-35 TREACY STREET
HURSTVILLE NSW

CLIENT

EARLJEST PTY LTD AIF
HURSTVILLE UNIT TRUST

No.

DATE

REVISION / ISSUE DETAILS

FOR TEST OF ADEQUACY
FOR EXHIBITION

DRAWING TITLE

SEPP 65 COMPLIANCE
UNIT TYPES E

SCALE: 1:200@A3

DATE: 10.12.10

DRAWN: SL

PROJECT NUMBER:
10 011

DRAWING NUMBER:
CD32

REVISION:
B

THIS DOCUMENT IS THE COPYRIGHT OF STANISIC ASSOCIATES ARCHITECTS. ALL INFORMATION ILLUSTRATED ON THIS DOCUMENT IS TO BE CHECKED AND VERIFIED ON SITE IN THE EVENT OF DISCREPANCIES REFER TO ARCHITECT PRIOR TO COMMENCEMENT OF THE WORK. DO NOT SCALE DRAWINGS UNLESS SPECIFICALLY STATED OTHERWISE.

