



UNIT TYPE: E11




UNIT TYPE: E10

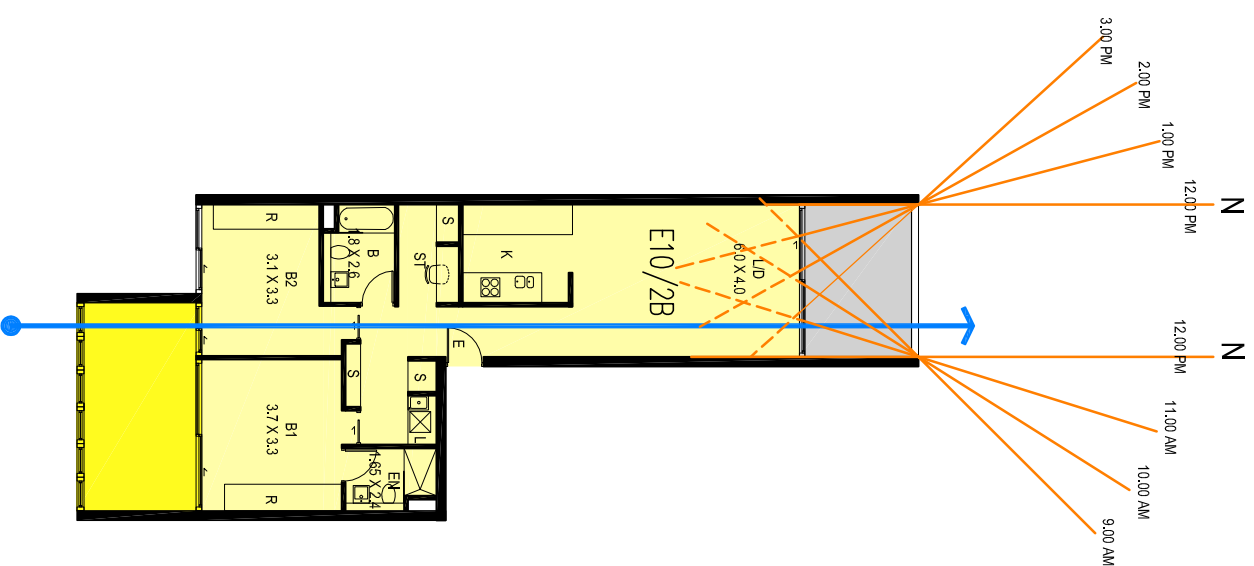


UNIT TYPE: E8

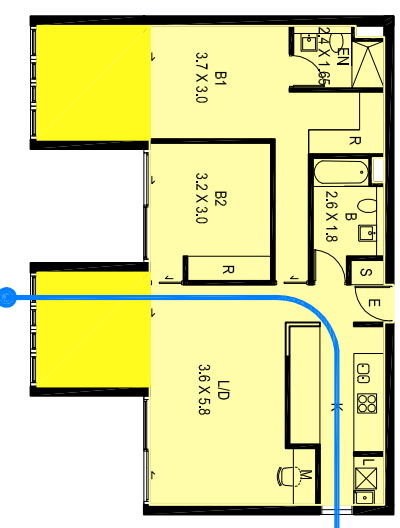

UNIT TYPE: E7

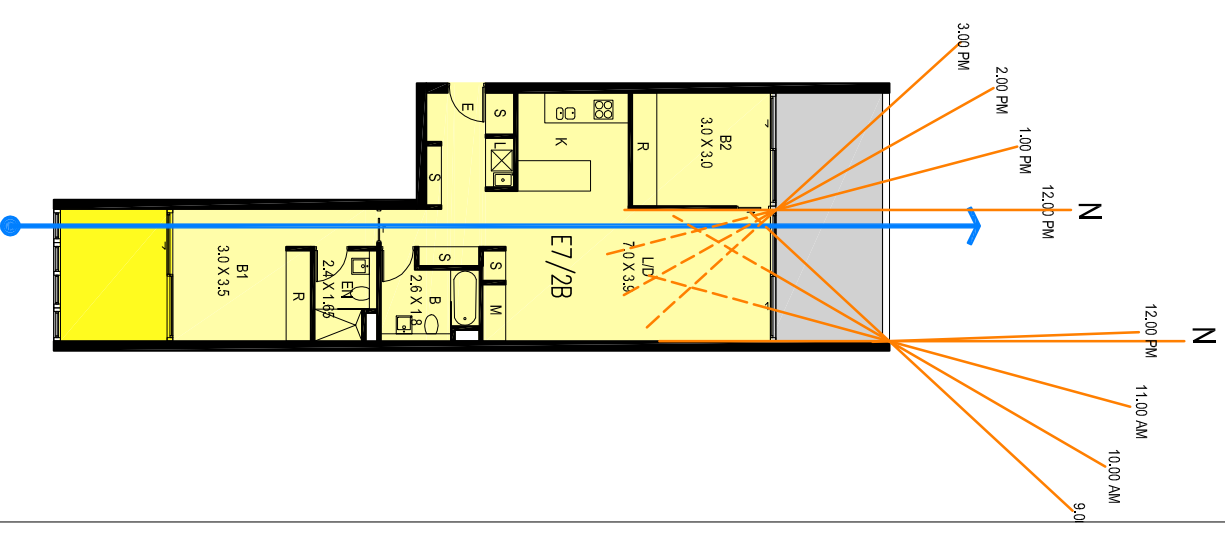

UNIT TYPE: E9

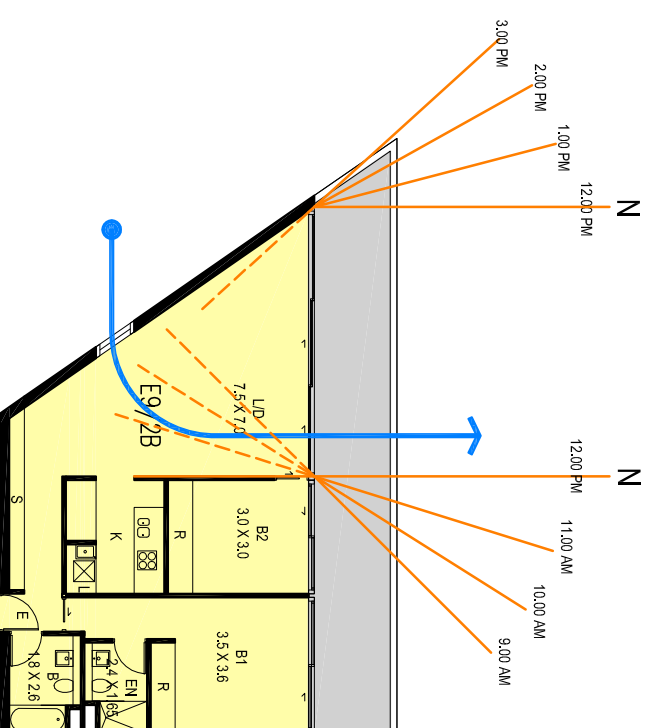

**STANISIC ASSOCIATES ARCHITECTS**

LEVEL 3, 346 KENT STREET  
SYDNEY NSW 2000  
T. 02 9299 7871 F. 02 9299 7872  
E. info@stanisic.com.au  
www.stanisic.com.au



PROJECT

21-35 TREACY STREET  
HURSTVILLE NSW

CLIENT

EARLJEST PTY LTD ATF  
HURSTVILLE UNIT TRUST

No.

A  
B

DATE

26.11.10  
10.12.10

REVISION / ISSUE DETAILS

FOR TEST OF ADEQUACY  
FOR EXHIBITION

DRAWING TITLE

SEPP 65 COMPLIANCE  
UNIT TYPES E

SCALE: 1:200@A3

PROJECT NUMBER:  
10 011

DATE: 10.12.10

DRAWING NUMBER:  
CD33

DRAWN: SL

REVISION:  
B

THIS DOCUMENT IS THE COPYRIGHT OF STANISIC ASSOCIATES ARCHITECTS. ALL INFORMATION ILLUSTRATED ON THIS DOCUMENT IS TO BE CHECKED AND VERIFIED ON SITE IN THE EXERCISE OF DISCRETION. REFER TO ARCHITECT PRIOR TO COMMENCEMENT OF THE WORK. DO NOT SCALE DRAWINGS. DRAWINGS ARE NOT FOR CONSTRUCTION.

