




UNIT TYPE: H1

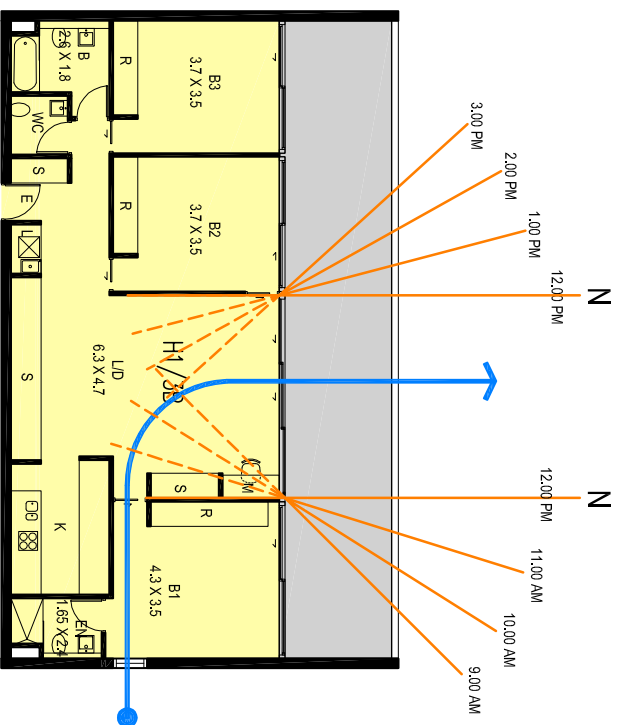


UNIT TYPE: F2

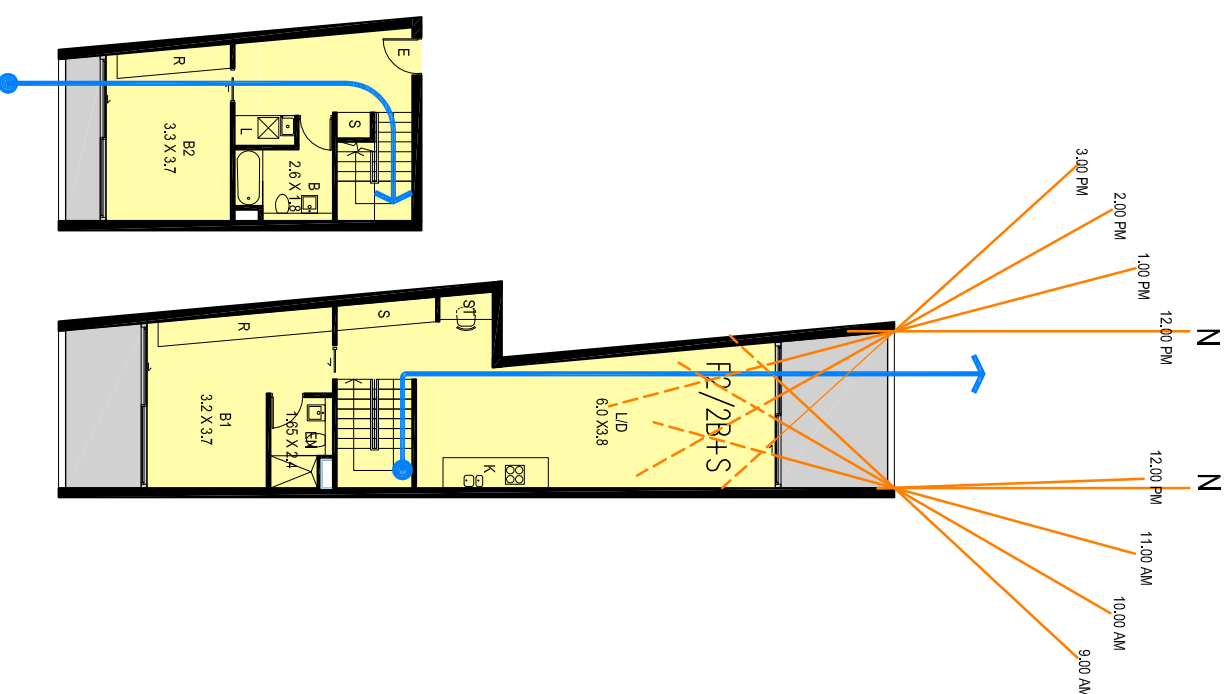

UNIT TYPE: F1R

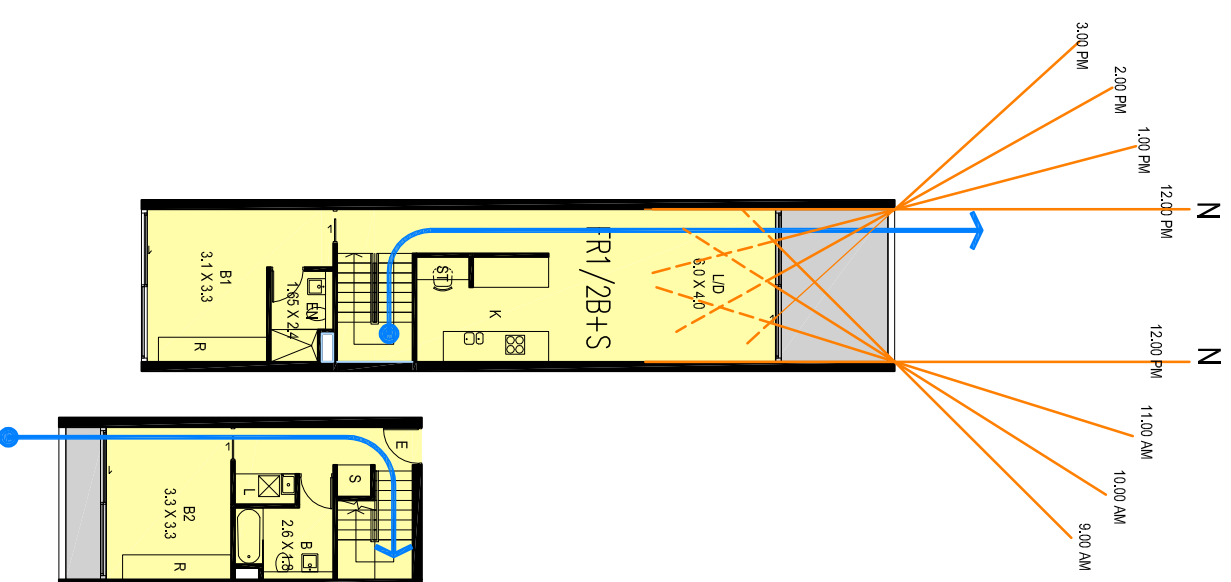

UNIT TYPE: F1

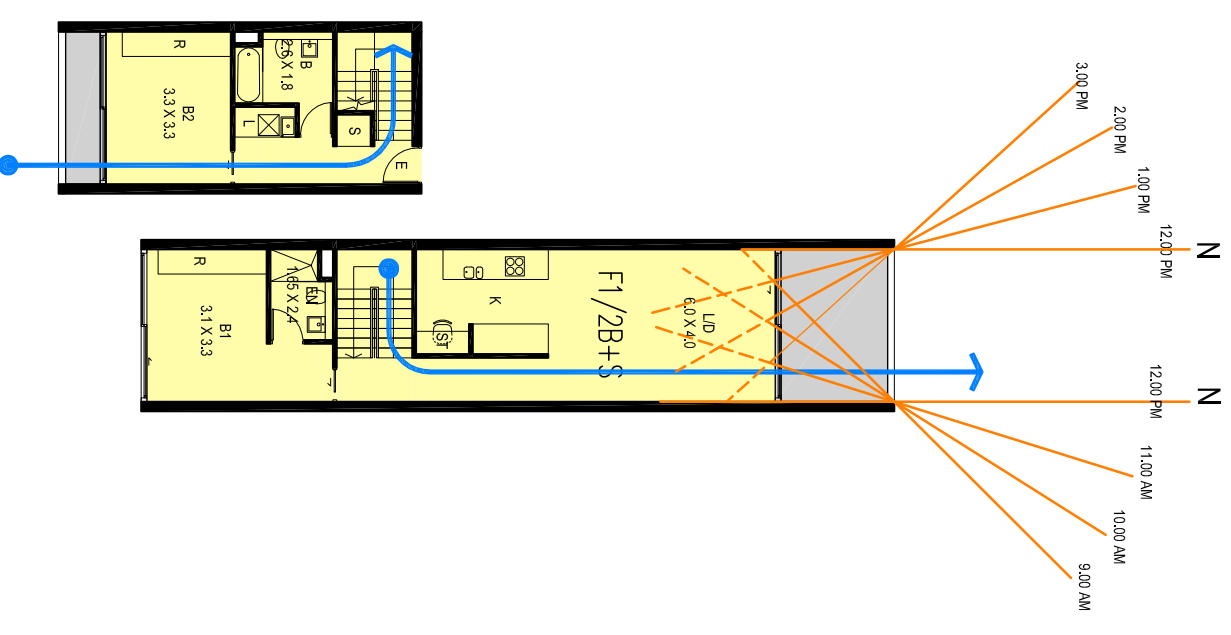

**STANISIC ASSOCIATES ARCHITECTS**

LEVEL 3, 346 KENT STREET  
SYDNEY NSW 2000  
T. 02 9299 7871 F. 02 9299 7872  
E. info@stanisic.com.au  
www.stanisic.com.au



PROJECT  
21-35 TREACY STREET  
HURSTVILLE NSW

CLIENT  
EARLJEST PTY LTD ATF  
HURSTVILLE UNIT TRUST

No.

DATE

REVISION / ISSUE DETAILS

A

29.11.10

FOR TEST OF ADEQUACY  
FOR EXHIBITION

DRAWING TITLE  
SEPP 65 COMPLIANCE  
UNIT TYPES F + H

SCALE: 1:200@A3

DATE: 10.12.10

DRAWN: SL

PROJECT NUMBER:  
10 011

DRAWING NUMBER:  
CD34

REVISION:  
B

THIS DOCUMENT IS THE COPYRIGHT OF STANISIC ASSOCIATES ARCHITECTS. ALL INFORMATION ILLUSTRATED ON THIS DOCUMENT IS TO BE CHECKED AND VERIFIED ON SITE IN THE EVENT OF DISCREPANCIES REFER TO ARCHITECT PRIOR TO COMMENCEMENT OF THE WORK. DO NOT SCALE DRAWINGS UNLESS SPECIFICALLY NOTED OTHERWISE.

