



TREACY STREET





01 LANDSCAPE PLAN- LEVEL 10
1:100 @ A1

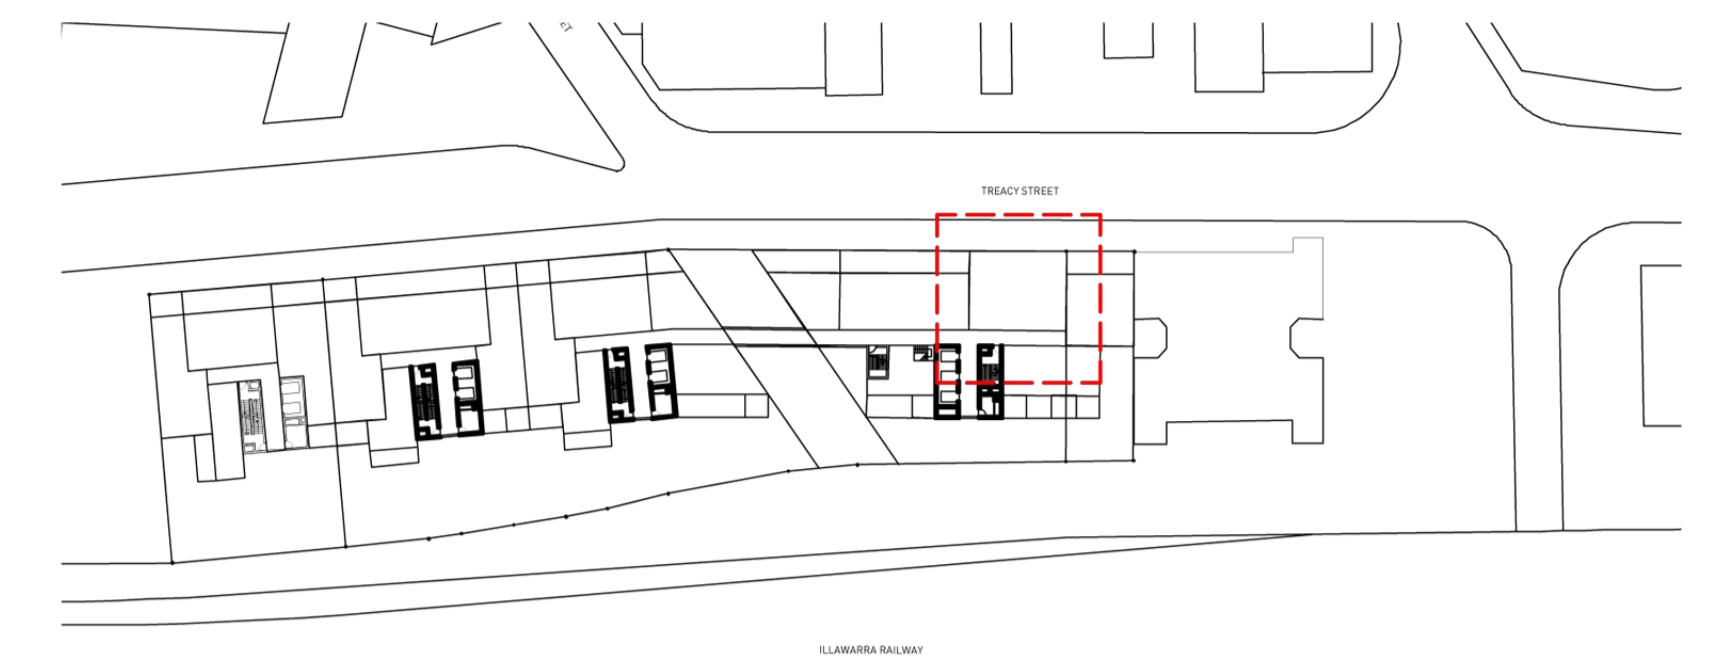

00 LOCATION PLAN
1:1000 @ A1

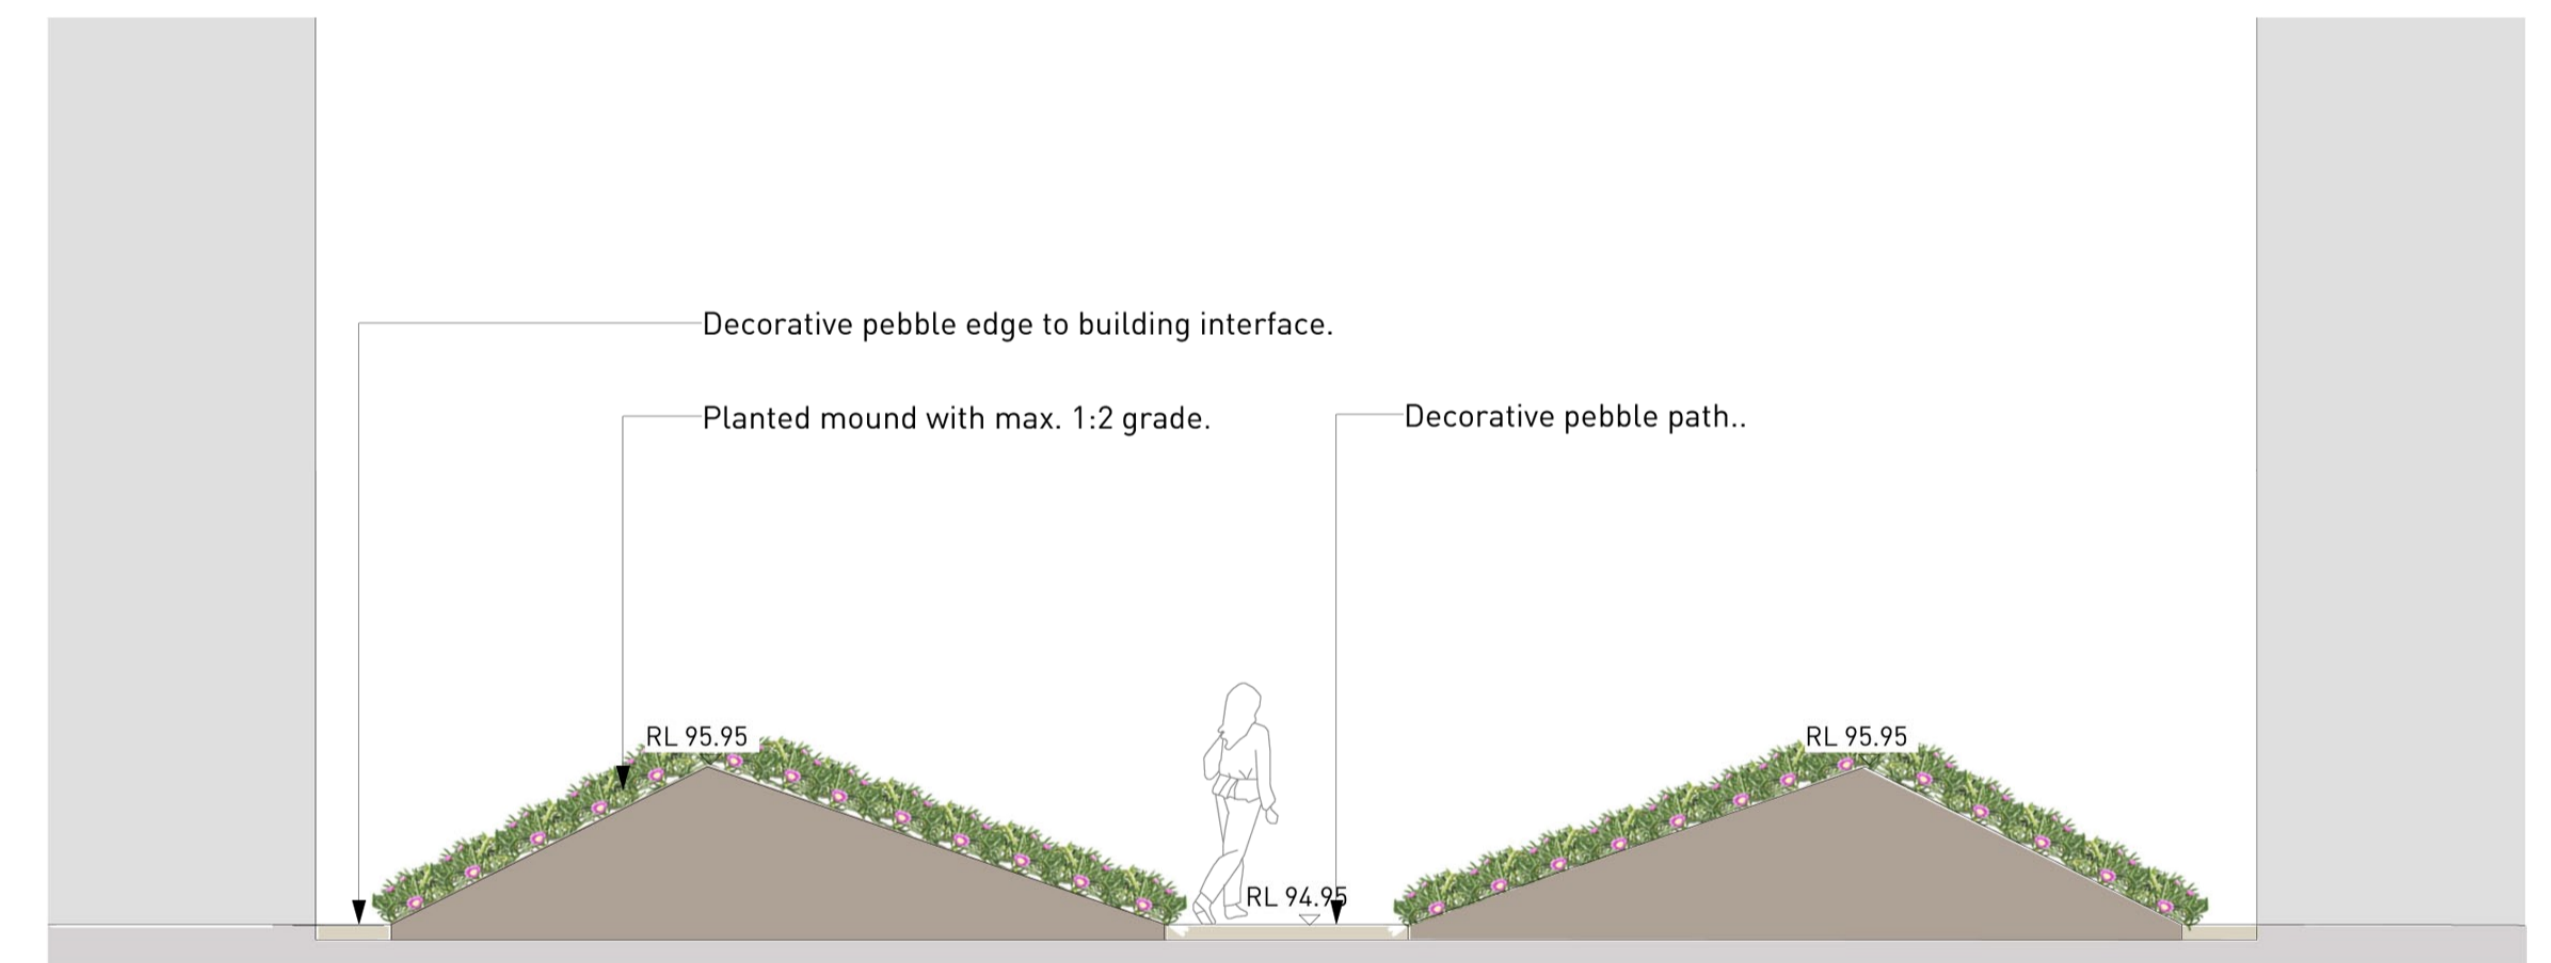

02 SECTION AA
1:50 @ A1

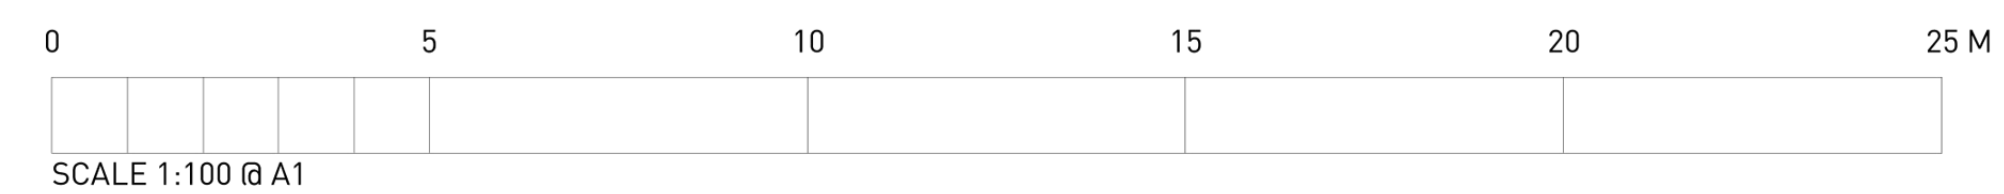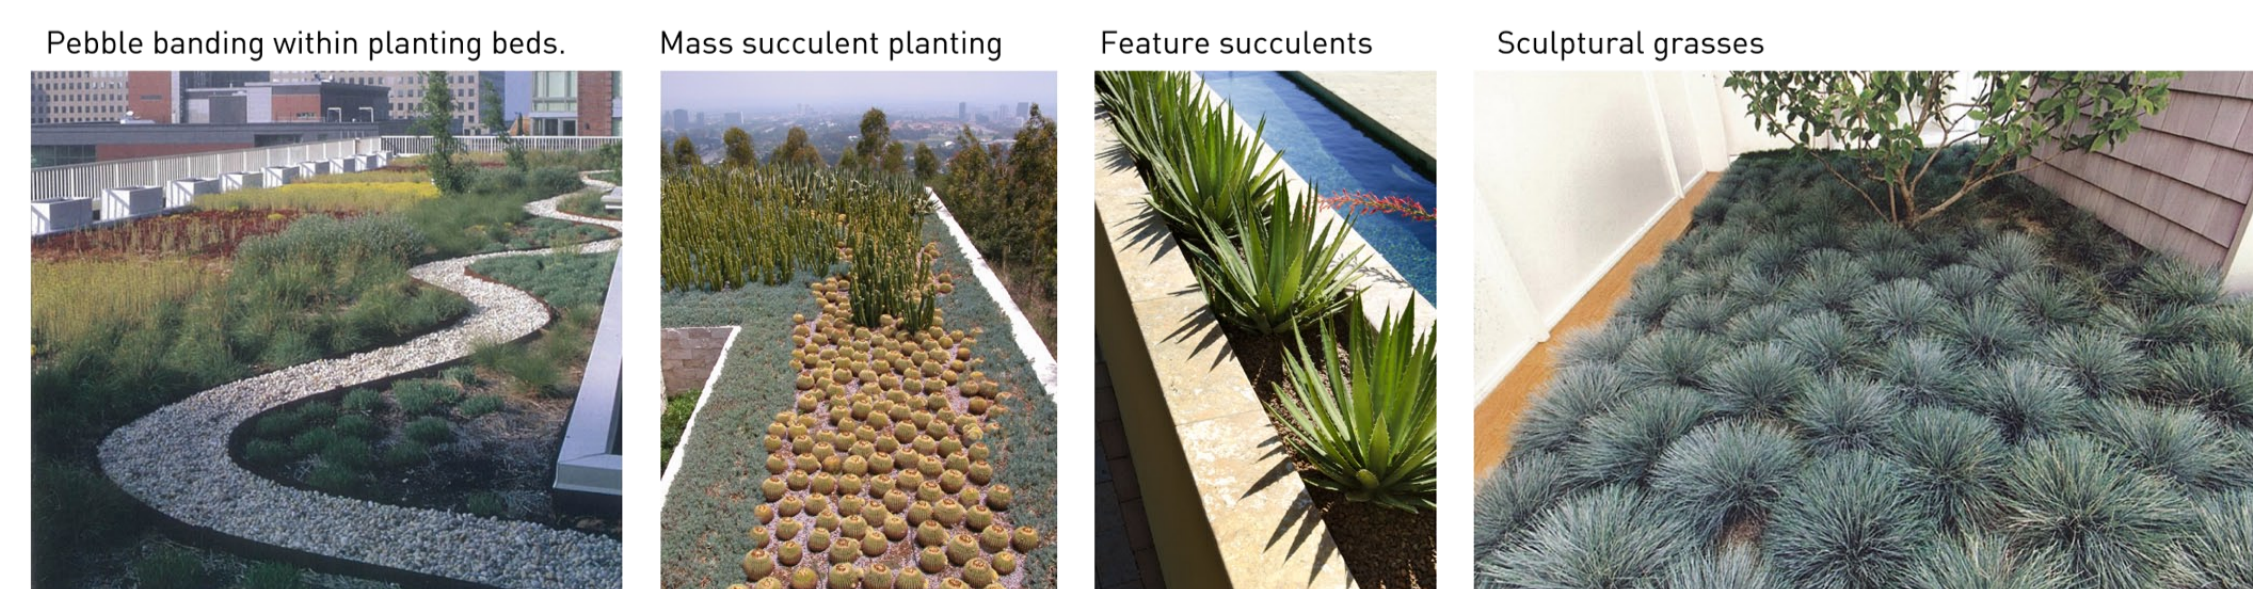

CONCEPT REVIEW	SM	26.11.10	A
PURPOSE OF ISSUE	REVIEW	DATE	ISSUE
PROPOSED RESIDENTIAL MIXED USE DEVELOPMENT			
CLIENT	EARLJEST ATF		
PROJECT ADDRESS	21-35 Treacy Street		
LOCATION	HURSTVILLE		
DRAWING TITLE	Level 10 Sky Gardens		
ORIGINAL MEDIA SIZE	A1		
PLOT TIME	26.11.10		
STATUS	A		

Architects work is subject to Copyright. Documents should not be used contrary to the purpose of the issue without written permission from Habitation. NEVER scale off drawings, use figured dimensions only.

www.habitation.com.au