



Timber deck and stairs



Timber pergola over BBQ and seating area



Colourful feature planting



Timber decks and mass grass planting

Mass planting to minimize wind exposure and to soften edges of the space.

Herb planting to internal edge of planter.

Three Cupaniopsis anacardiodes shade trees.

Angled timber recliners built into deck.

Small Olive feature trees in deck.

Timber seating steps.

Cupaniopsis anacardiodes shade tree located on building entry axis.

Stepping stones and groundcovers.

Timber pergola over BBQ and seating area. Built in BBQ and bench. 0.5m high raised planter.

Lift overrun.

Planted mounding to minimize wind exposure and to soften edges of the space.


Mass planting in 1m high raised planter.




01 ROOFTOP TERRACE LANDSCAPE PLAN- LEVEL 13  
1:100 @ A1



00 LOCATION PLAN  
1:1000 @ A1

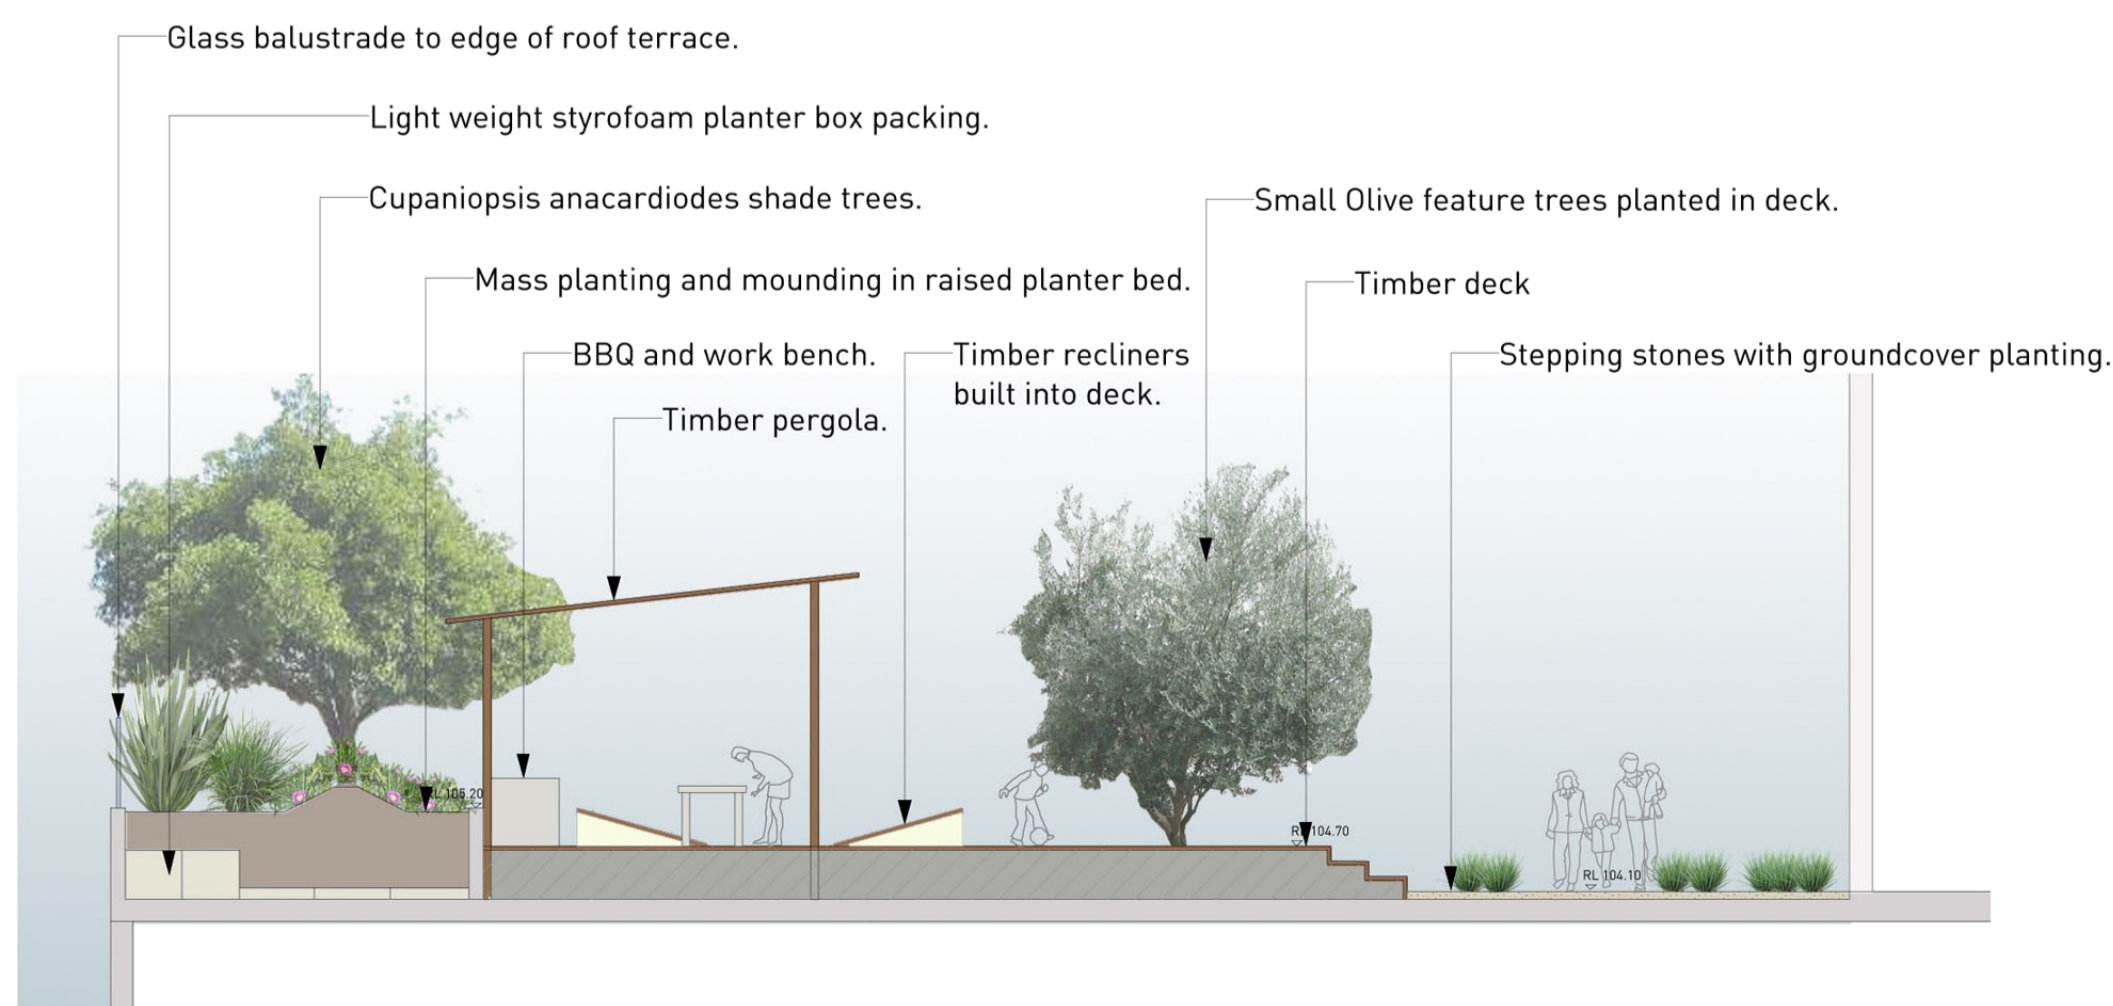

02 ROOFTOP TERRACE SECTION AA  
1:100 @ A1

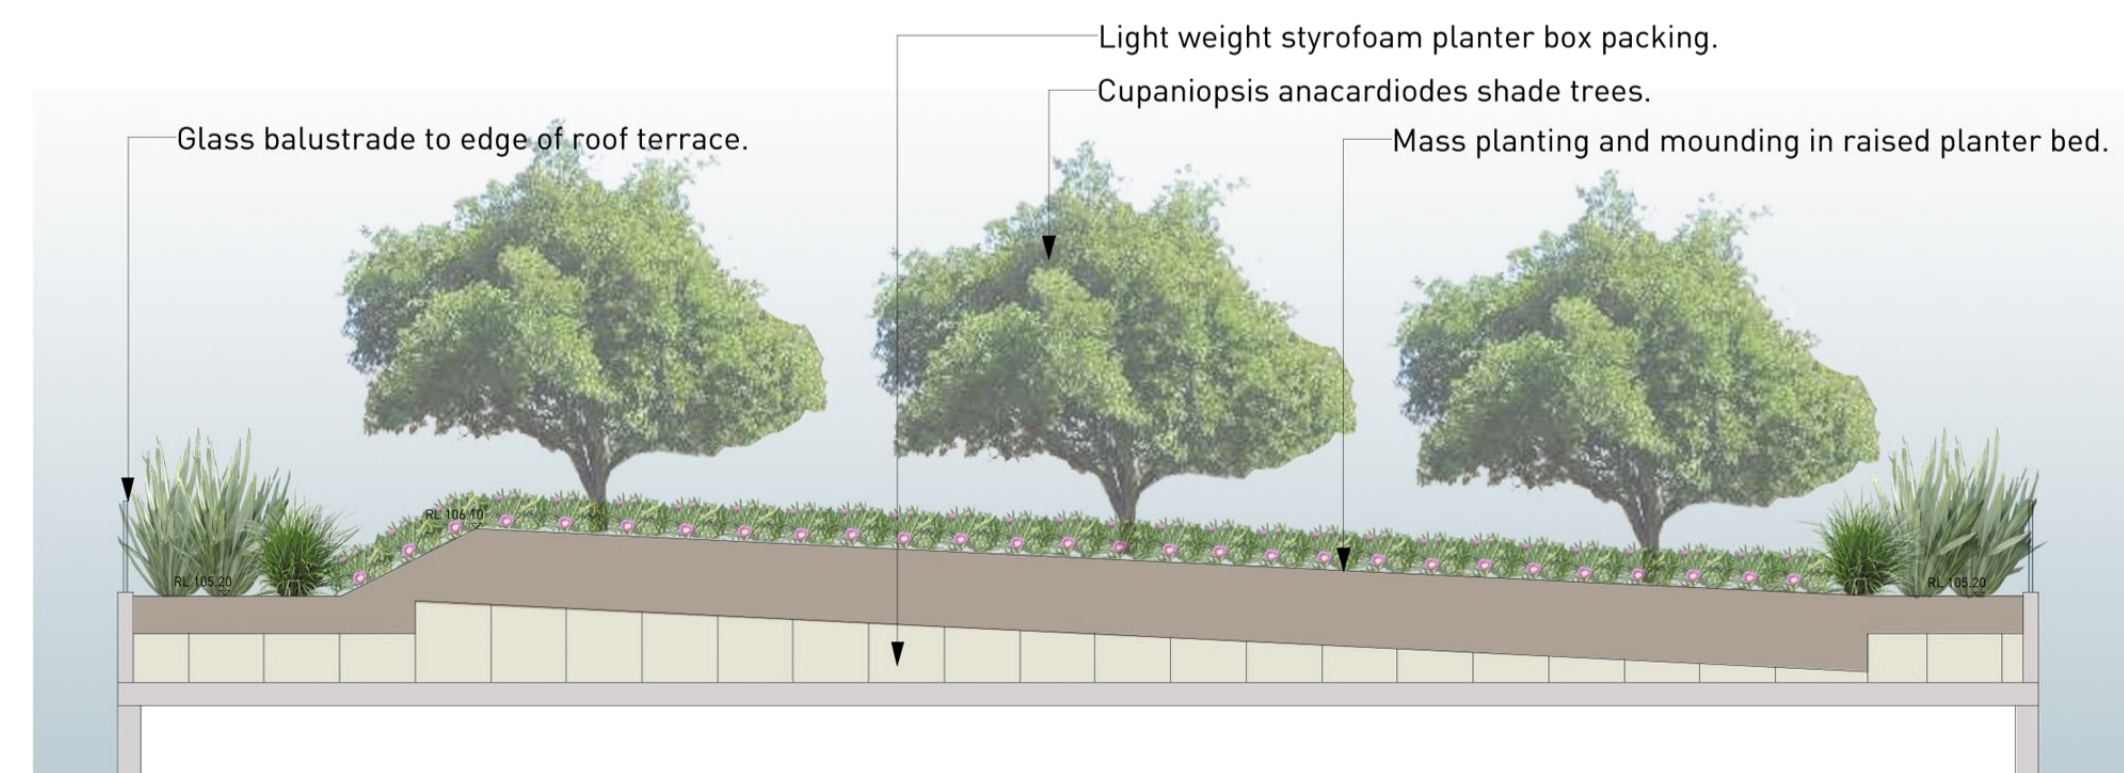

03 ROOFTOP TERRACE SECTION BB  
1:100 @ A1

PART 3A ISSUE	SM	26.11.10	A
PURPOSE OF ISSUE	REVIEW	DATE	ISSUE

**MIXED USE DEVELOPMENT**

CLIENT	EARLJEST ATF
PROJECT ADDRESS	21-35 Treacy Street
LOCATION	HURSTVILLE
DRAWING TITLE	Level 13 Rooftop Garden
ORIGINAL MEDIA SIZE	A1
PLOT TIME	26.11.10
STATUS	A

Architects work is subject to Copyright. Documents should not be used contrary to the purpose of the issue without written permission from Habitation. NEVER scale off drawings, use figured dimensions only