


# Height Controls


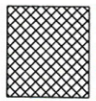


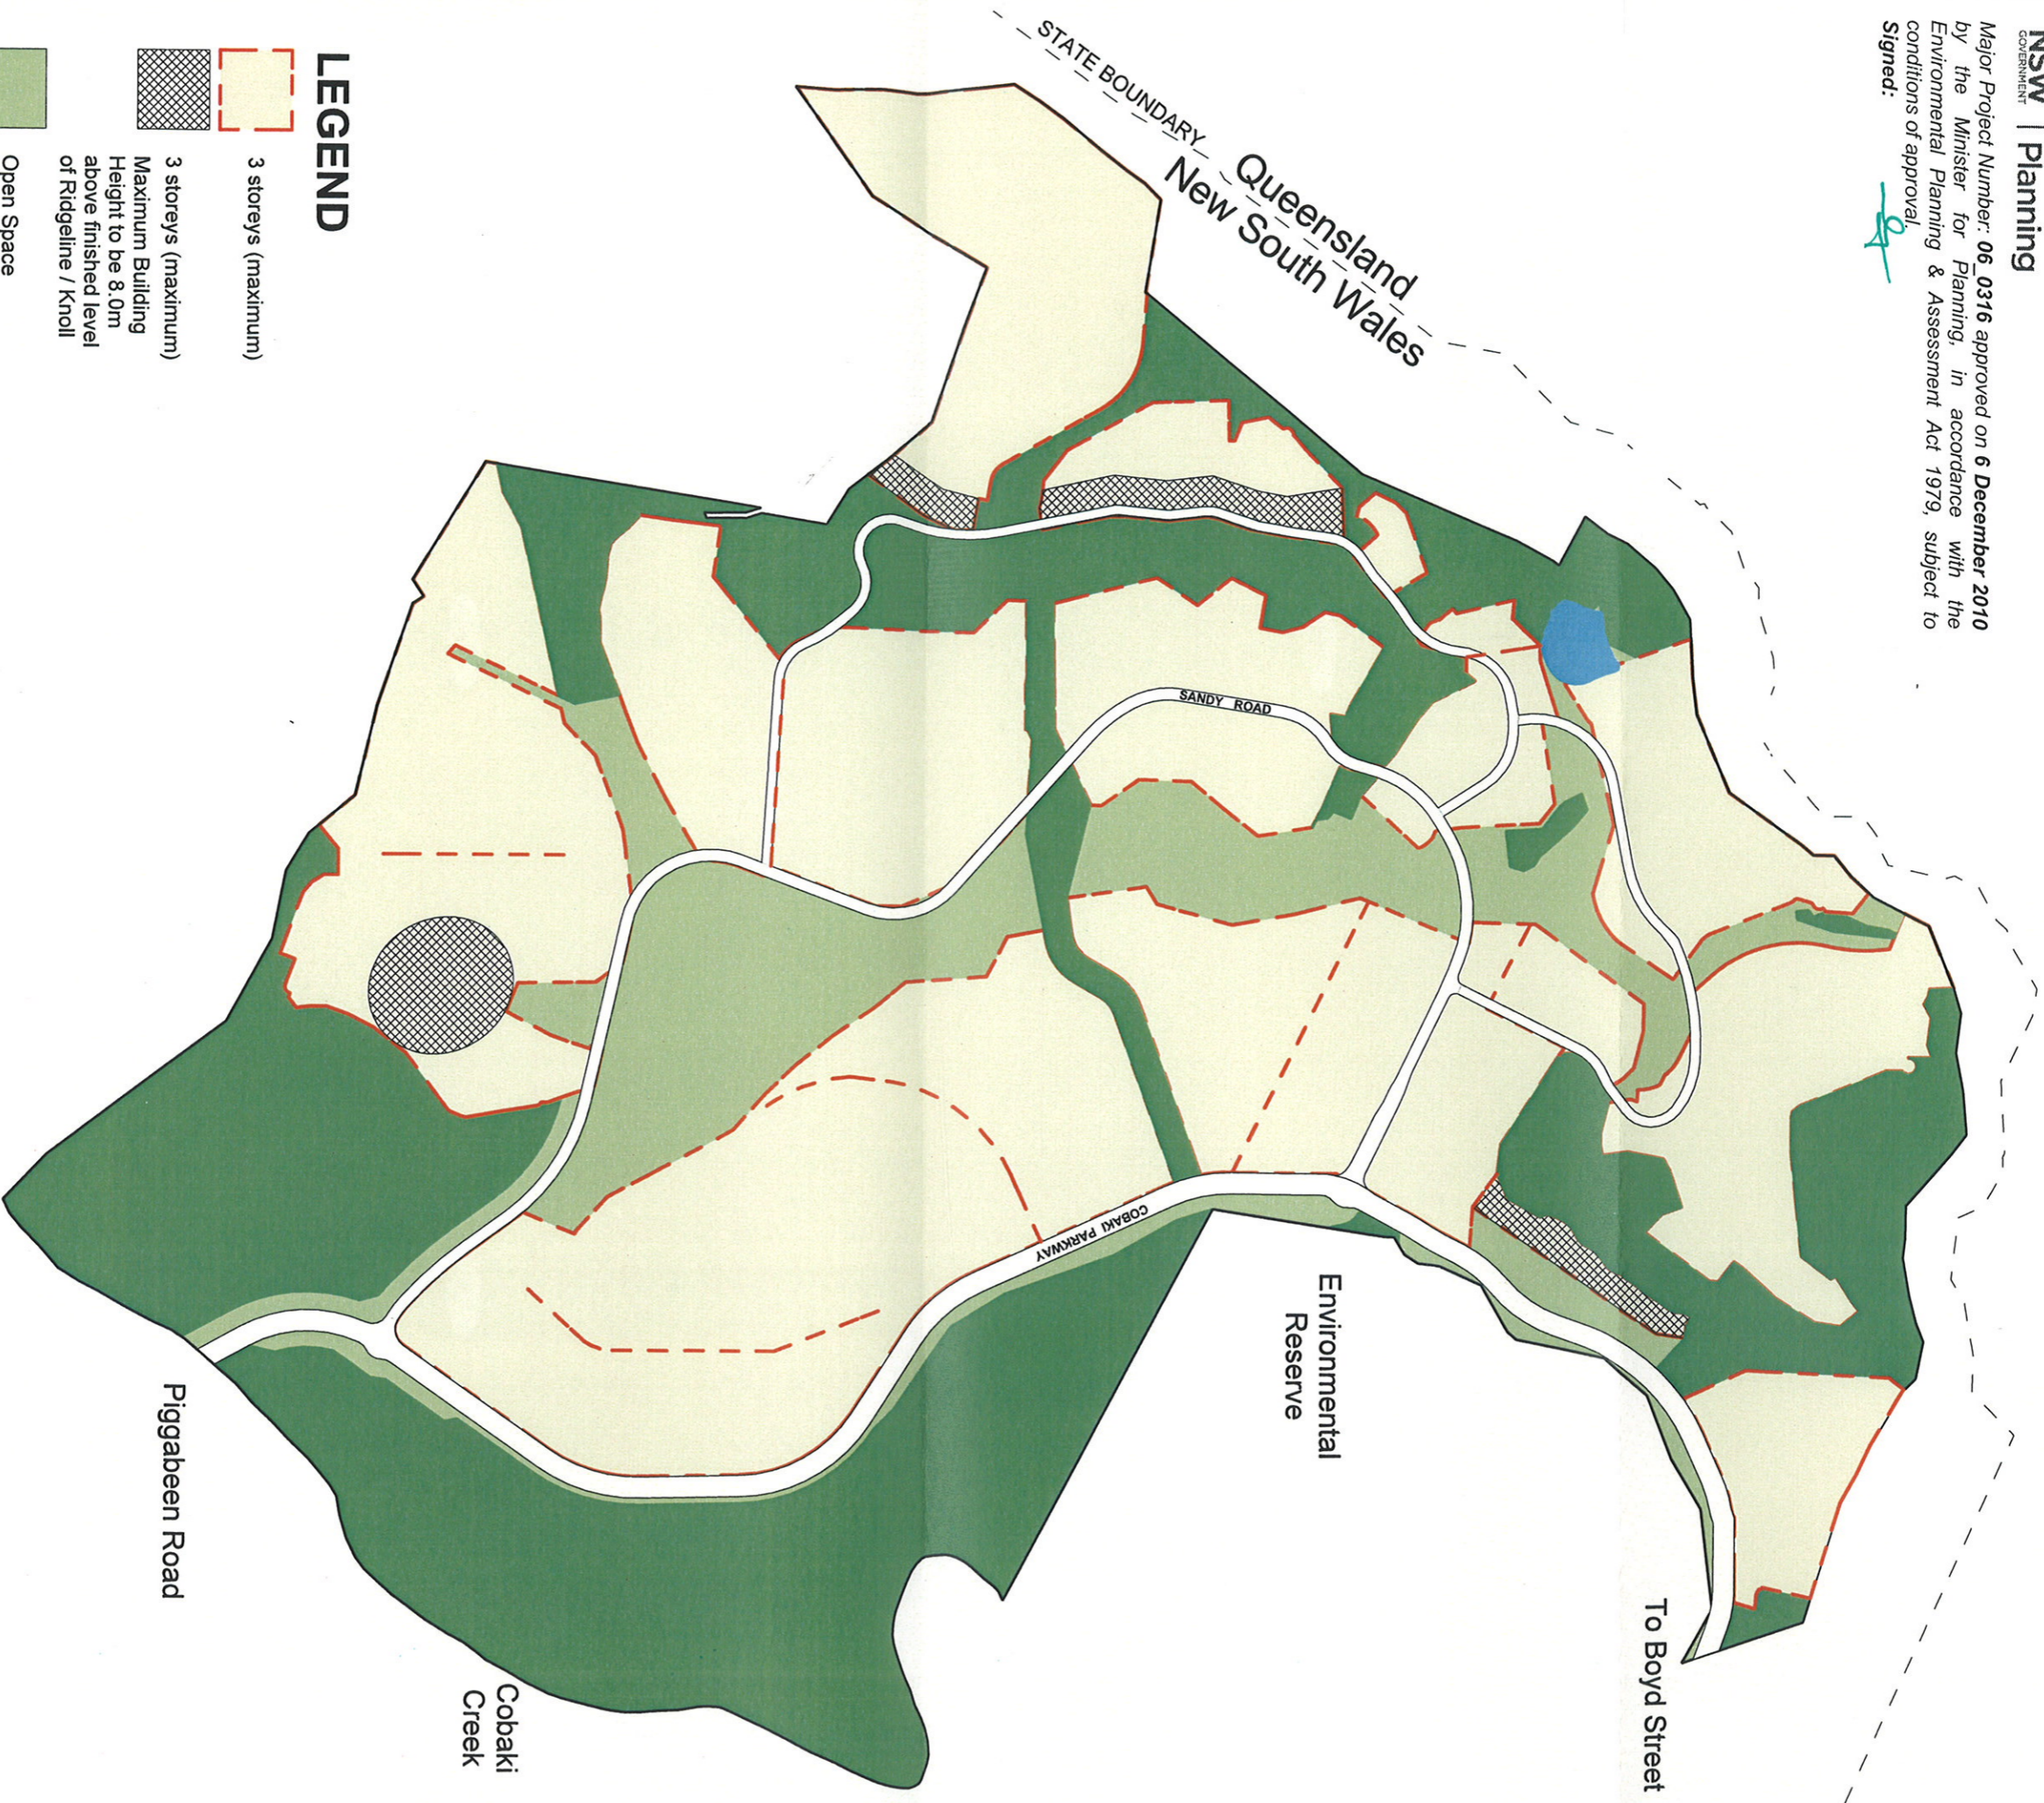


Planning

Major Project Number: 06 0316 approved on 6 December 2010  
by the Minister for Planning, in accordance with the  
Environmental Planning & Assessment Act 1979, subject to  
conditions of approval.  
Signed: 



## LEGEND

-  3 storeys (maximum)
-  3 storeys (maximum)  
Maximum Building  
Height to be 8.0m  
above finished level  
of Ridgeline / Knoll
-  Open Space
-  Environmental  
Protection Area
-  Dam

Height Controls for LEDA MANORSTEAD PTY LTD

Scale: 1:12000 @ A3

LEDD06 / SK 01.03

Thursday, 23 September 2010

Issue FF

of COBAKI, NSW



Copyright The Design Forum Pty Ltd