


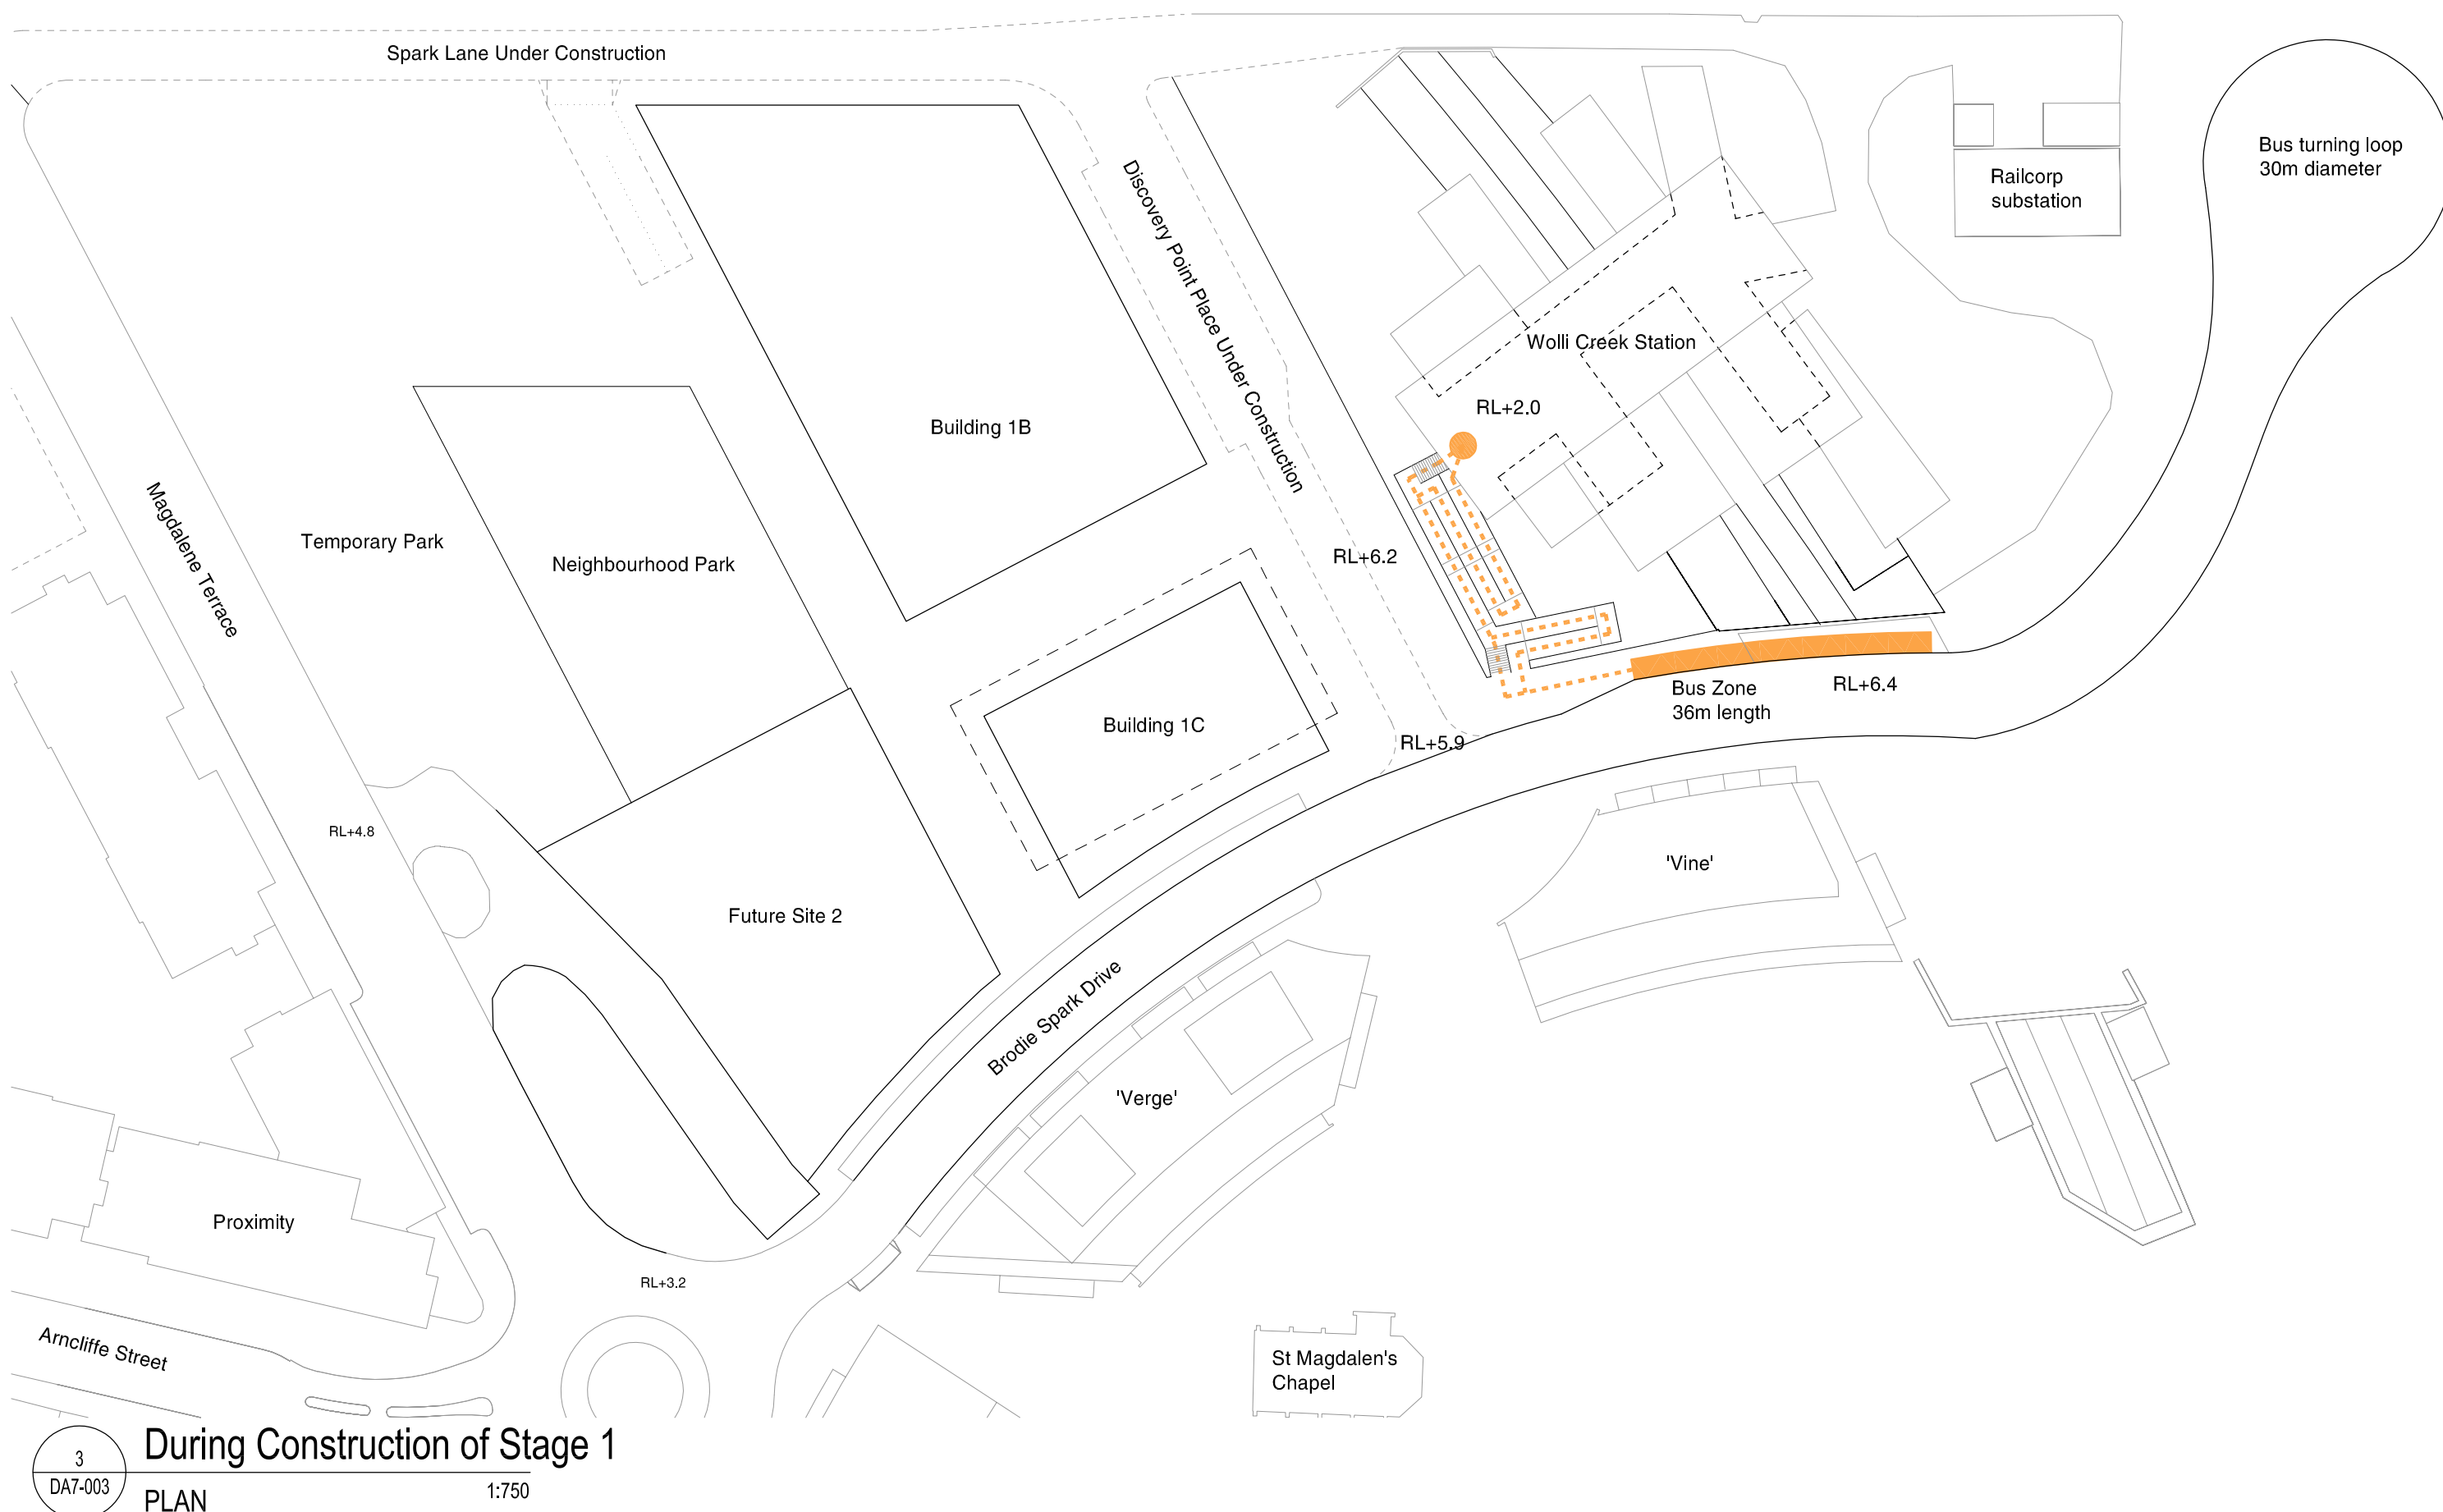

FOR INFORMATION
NOT FOR APPROVAL




Key:

-  Road
-  New building
-  Bus Zone
-  Pedestrian Route from Bus Stop to Station
-  Station Entry

C	14.12.10	Temporary Stair/ramp amended	AW	MA
B	10.12.10	Interim stage deleted as permanent bus loop is built in the first stage.	APW	MA
A	16.06.10	FOR INFORMATION ONLY	APW	MA
Revision	Date	Description	Initial	Checked

Discovery Point, Wollie Creek Stage 1

Bus Access Staging Diagrams

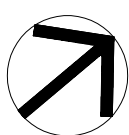

Check all dimensions and site conditions prior to commencement of any work, the purchase or ordering of any materials, fittings, plant, services or equipment and the preparation of shop drawings and/or the fabrication of any components.
Do not scale drawings - refer to figured dimensions only. Any discrepancies shall immediately be referred to the architect for clarification.
All drawings may not be reproduced or distributed without prior permission from the architect.

Scale	1:750		
Drawn	AW	Checked	MA
Project No.	S11191		
Status	PLANNING		
Plot Date	14/12/2010 2:31:01 PM		
Plot File	S:\1100-11109a\11191_australand_wollicreek\00_main\cadplot... ...s\DA7-003.dwg		
Drawing No.	Revision		

Sydney 1/243 Liverpool Street
East Sydney NSW 2010 Australia
T 02 8354 5100 F 02 8354 5199
email syd@batessmart.com.au
<http://www.batessmart.com.au>

Melbourne 1 Nicholson Street
Melbourne VIC 3000 Australia
T 03 8664 6200 F 03 8664 6300
email melb@batessmart.com.au
<http://www.batessmart.com.au>

Bates Smart Pty Ltd ABN 70 004 999 400

BATESSMART™