




3D View from North

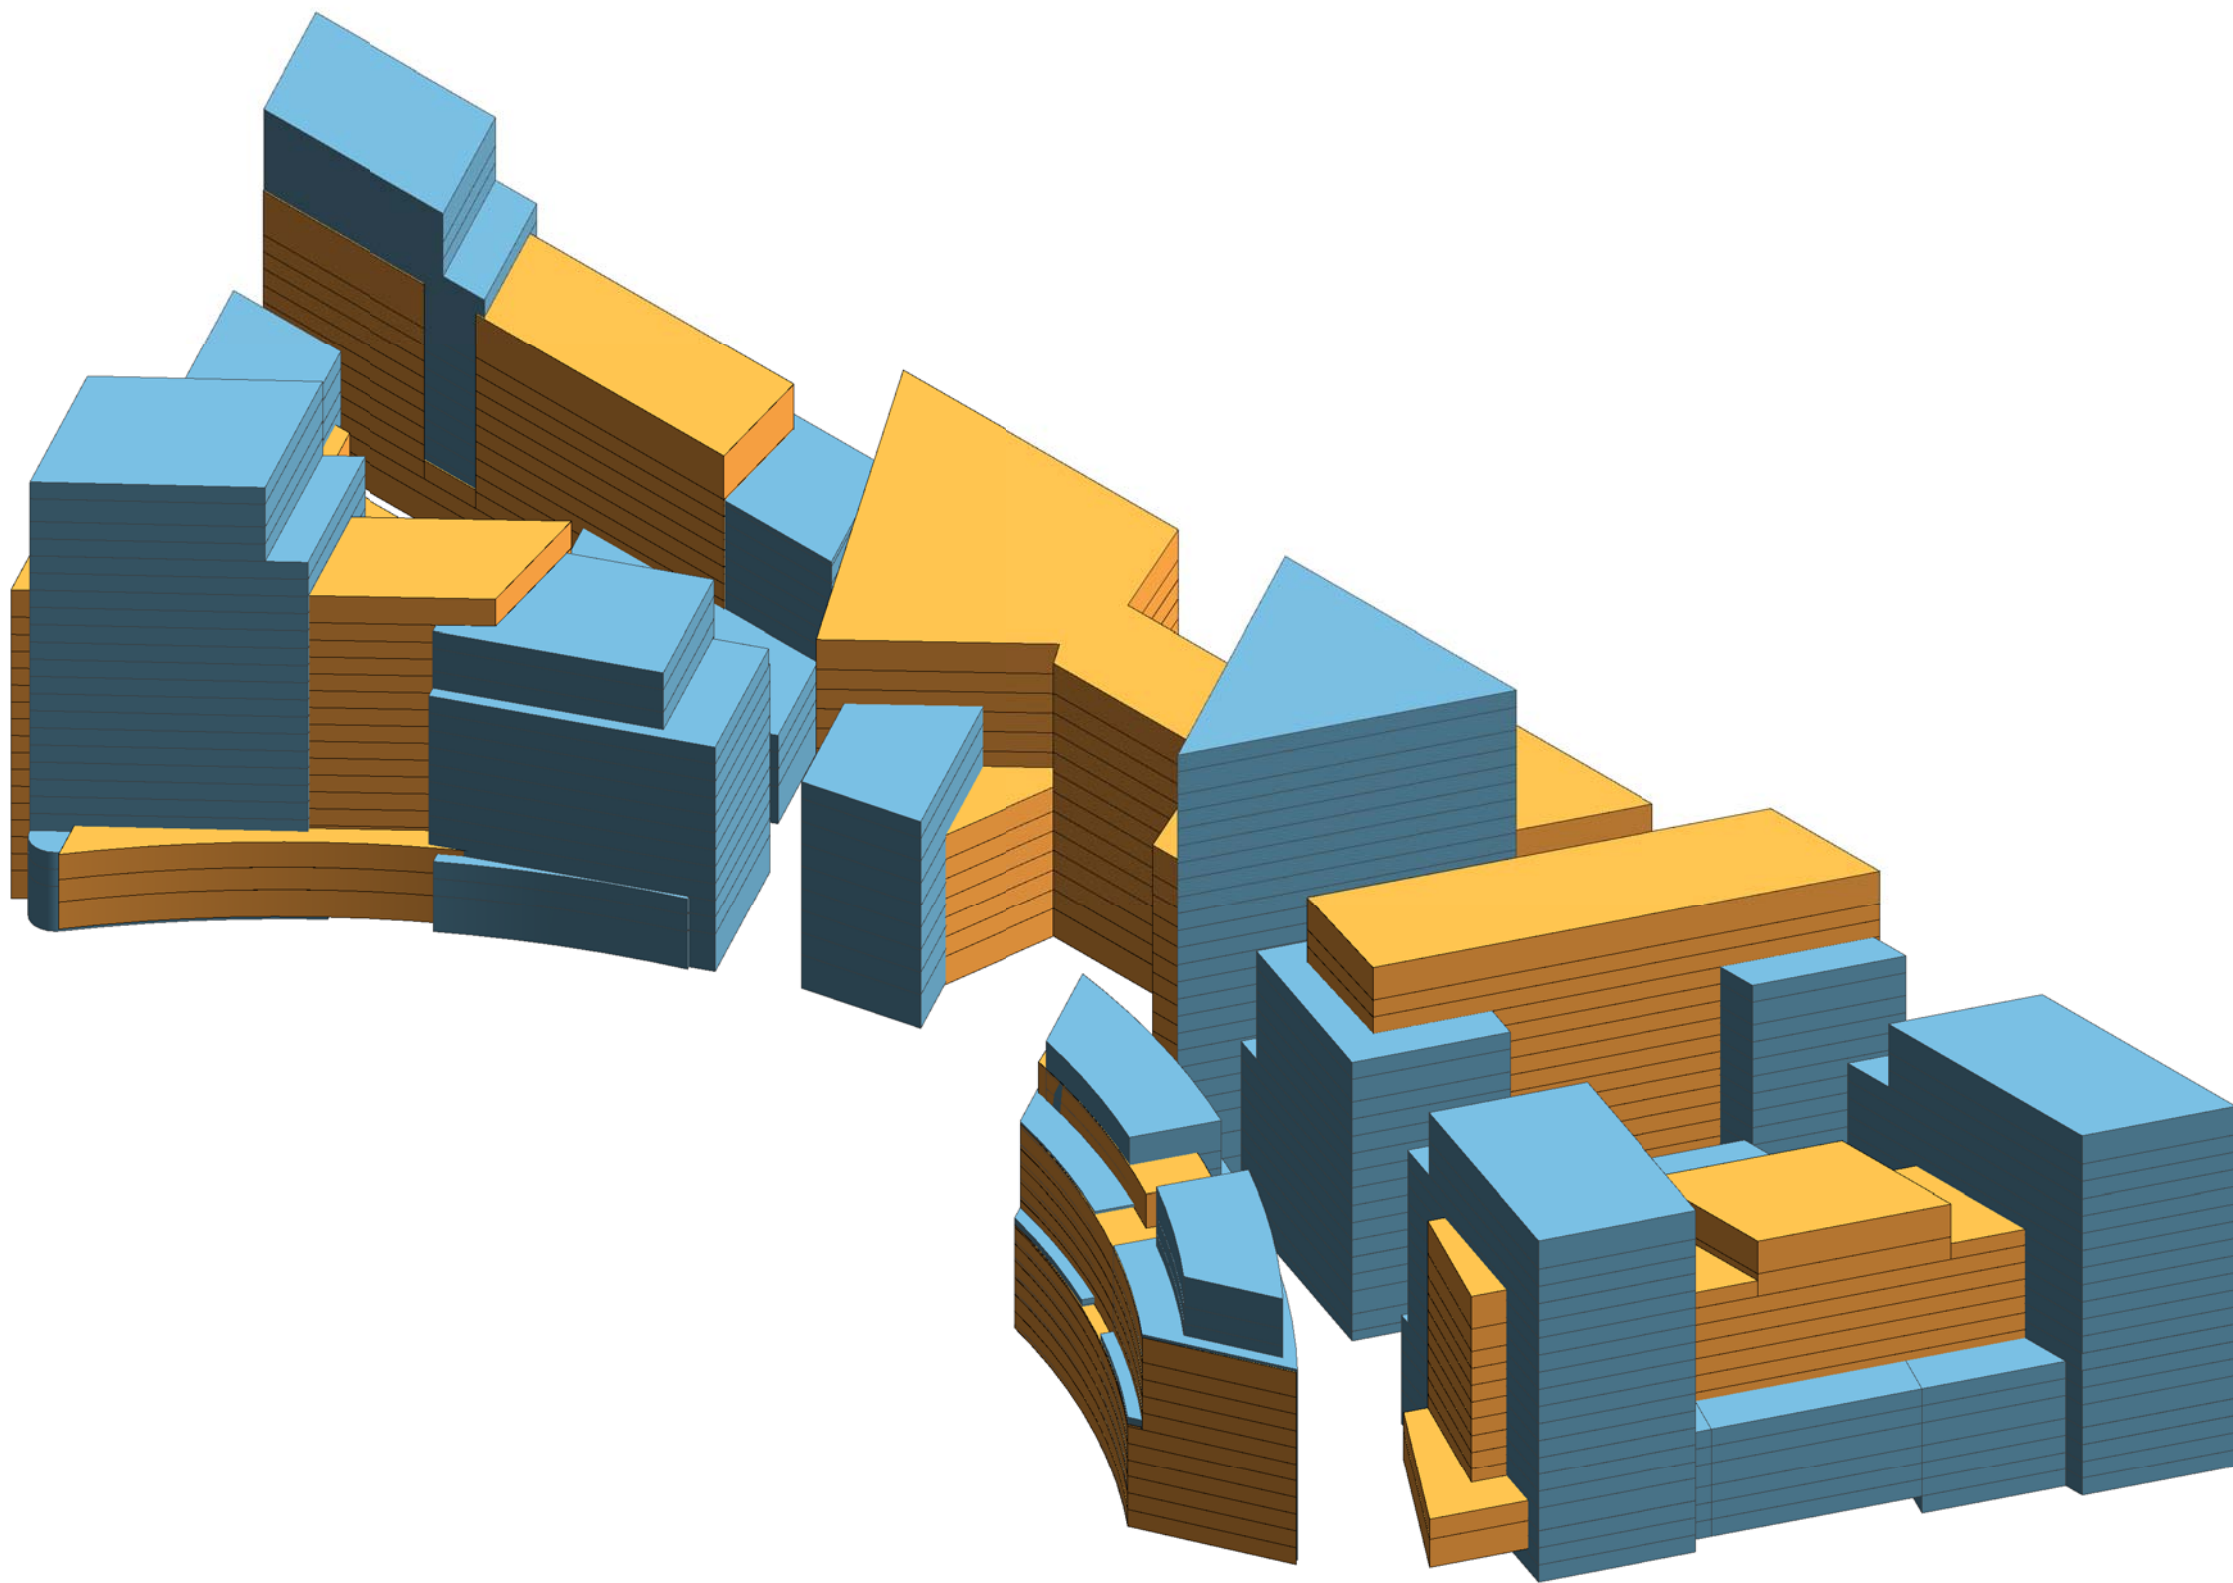

3D View from East

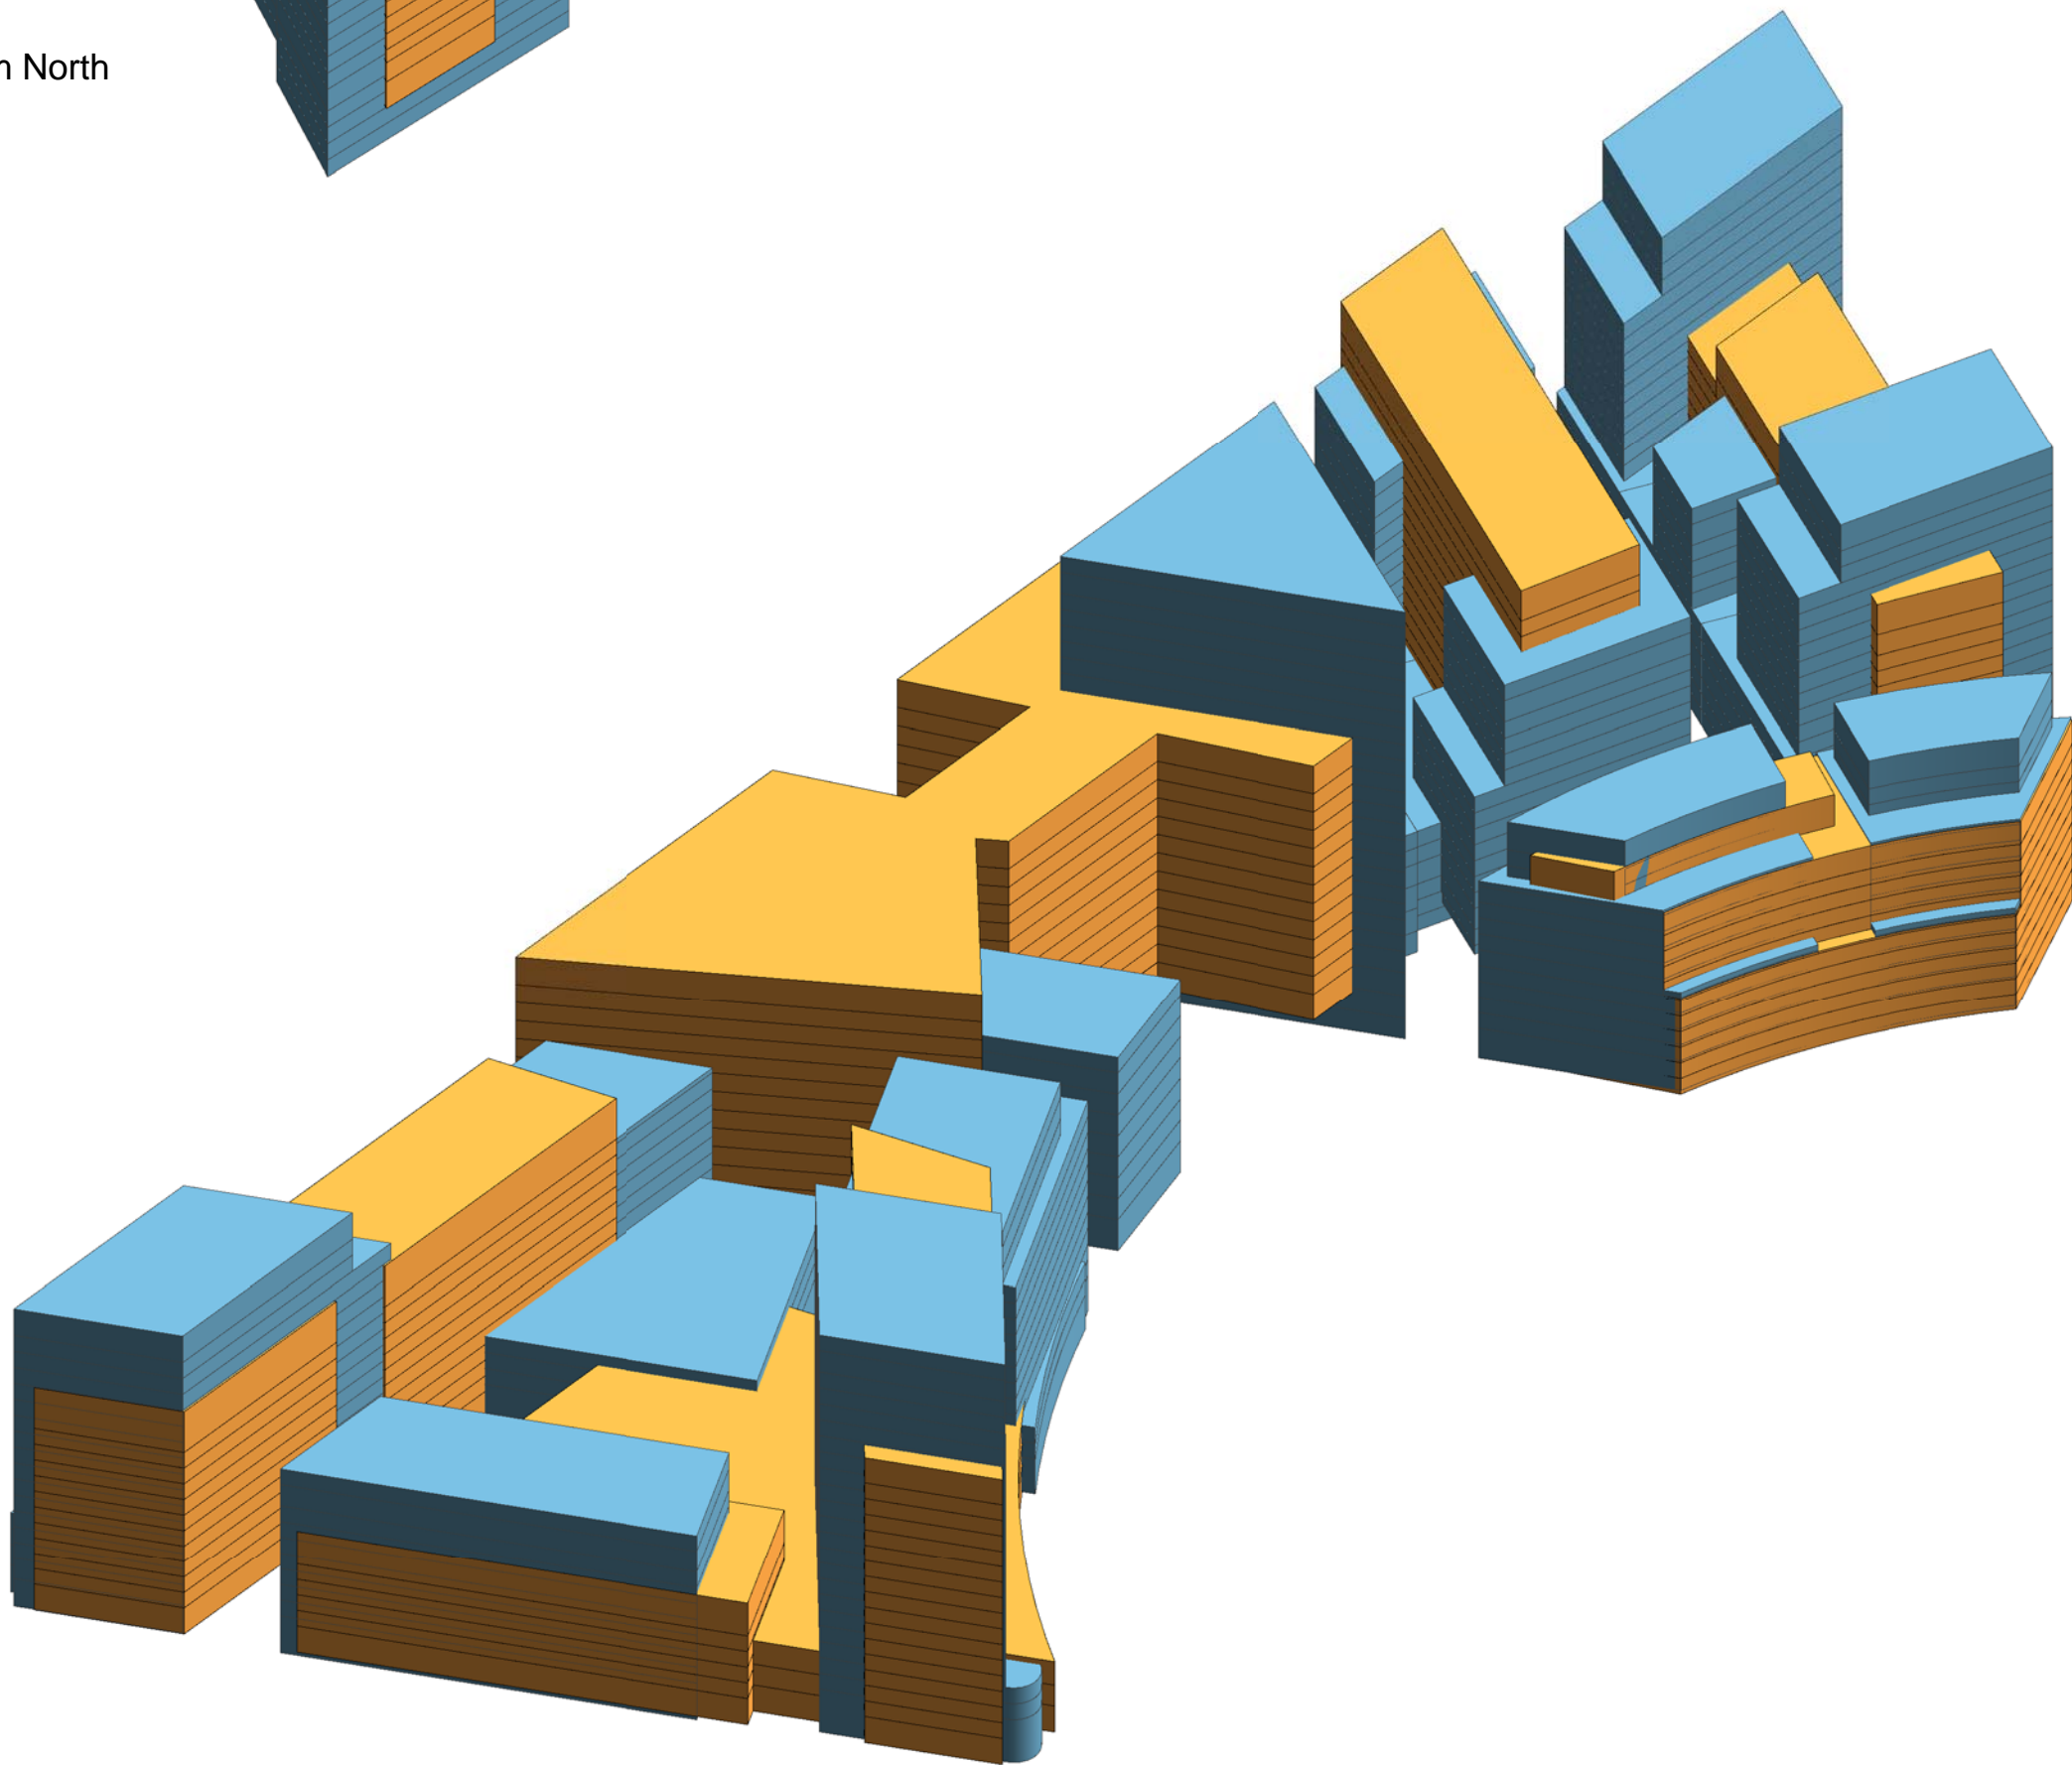

3D View from South

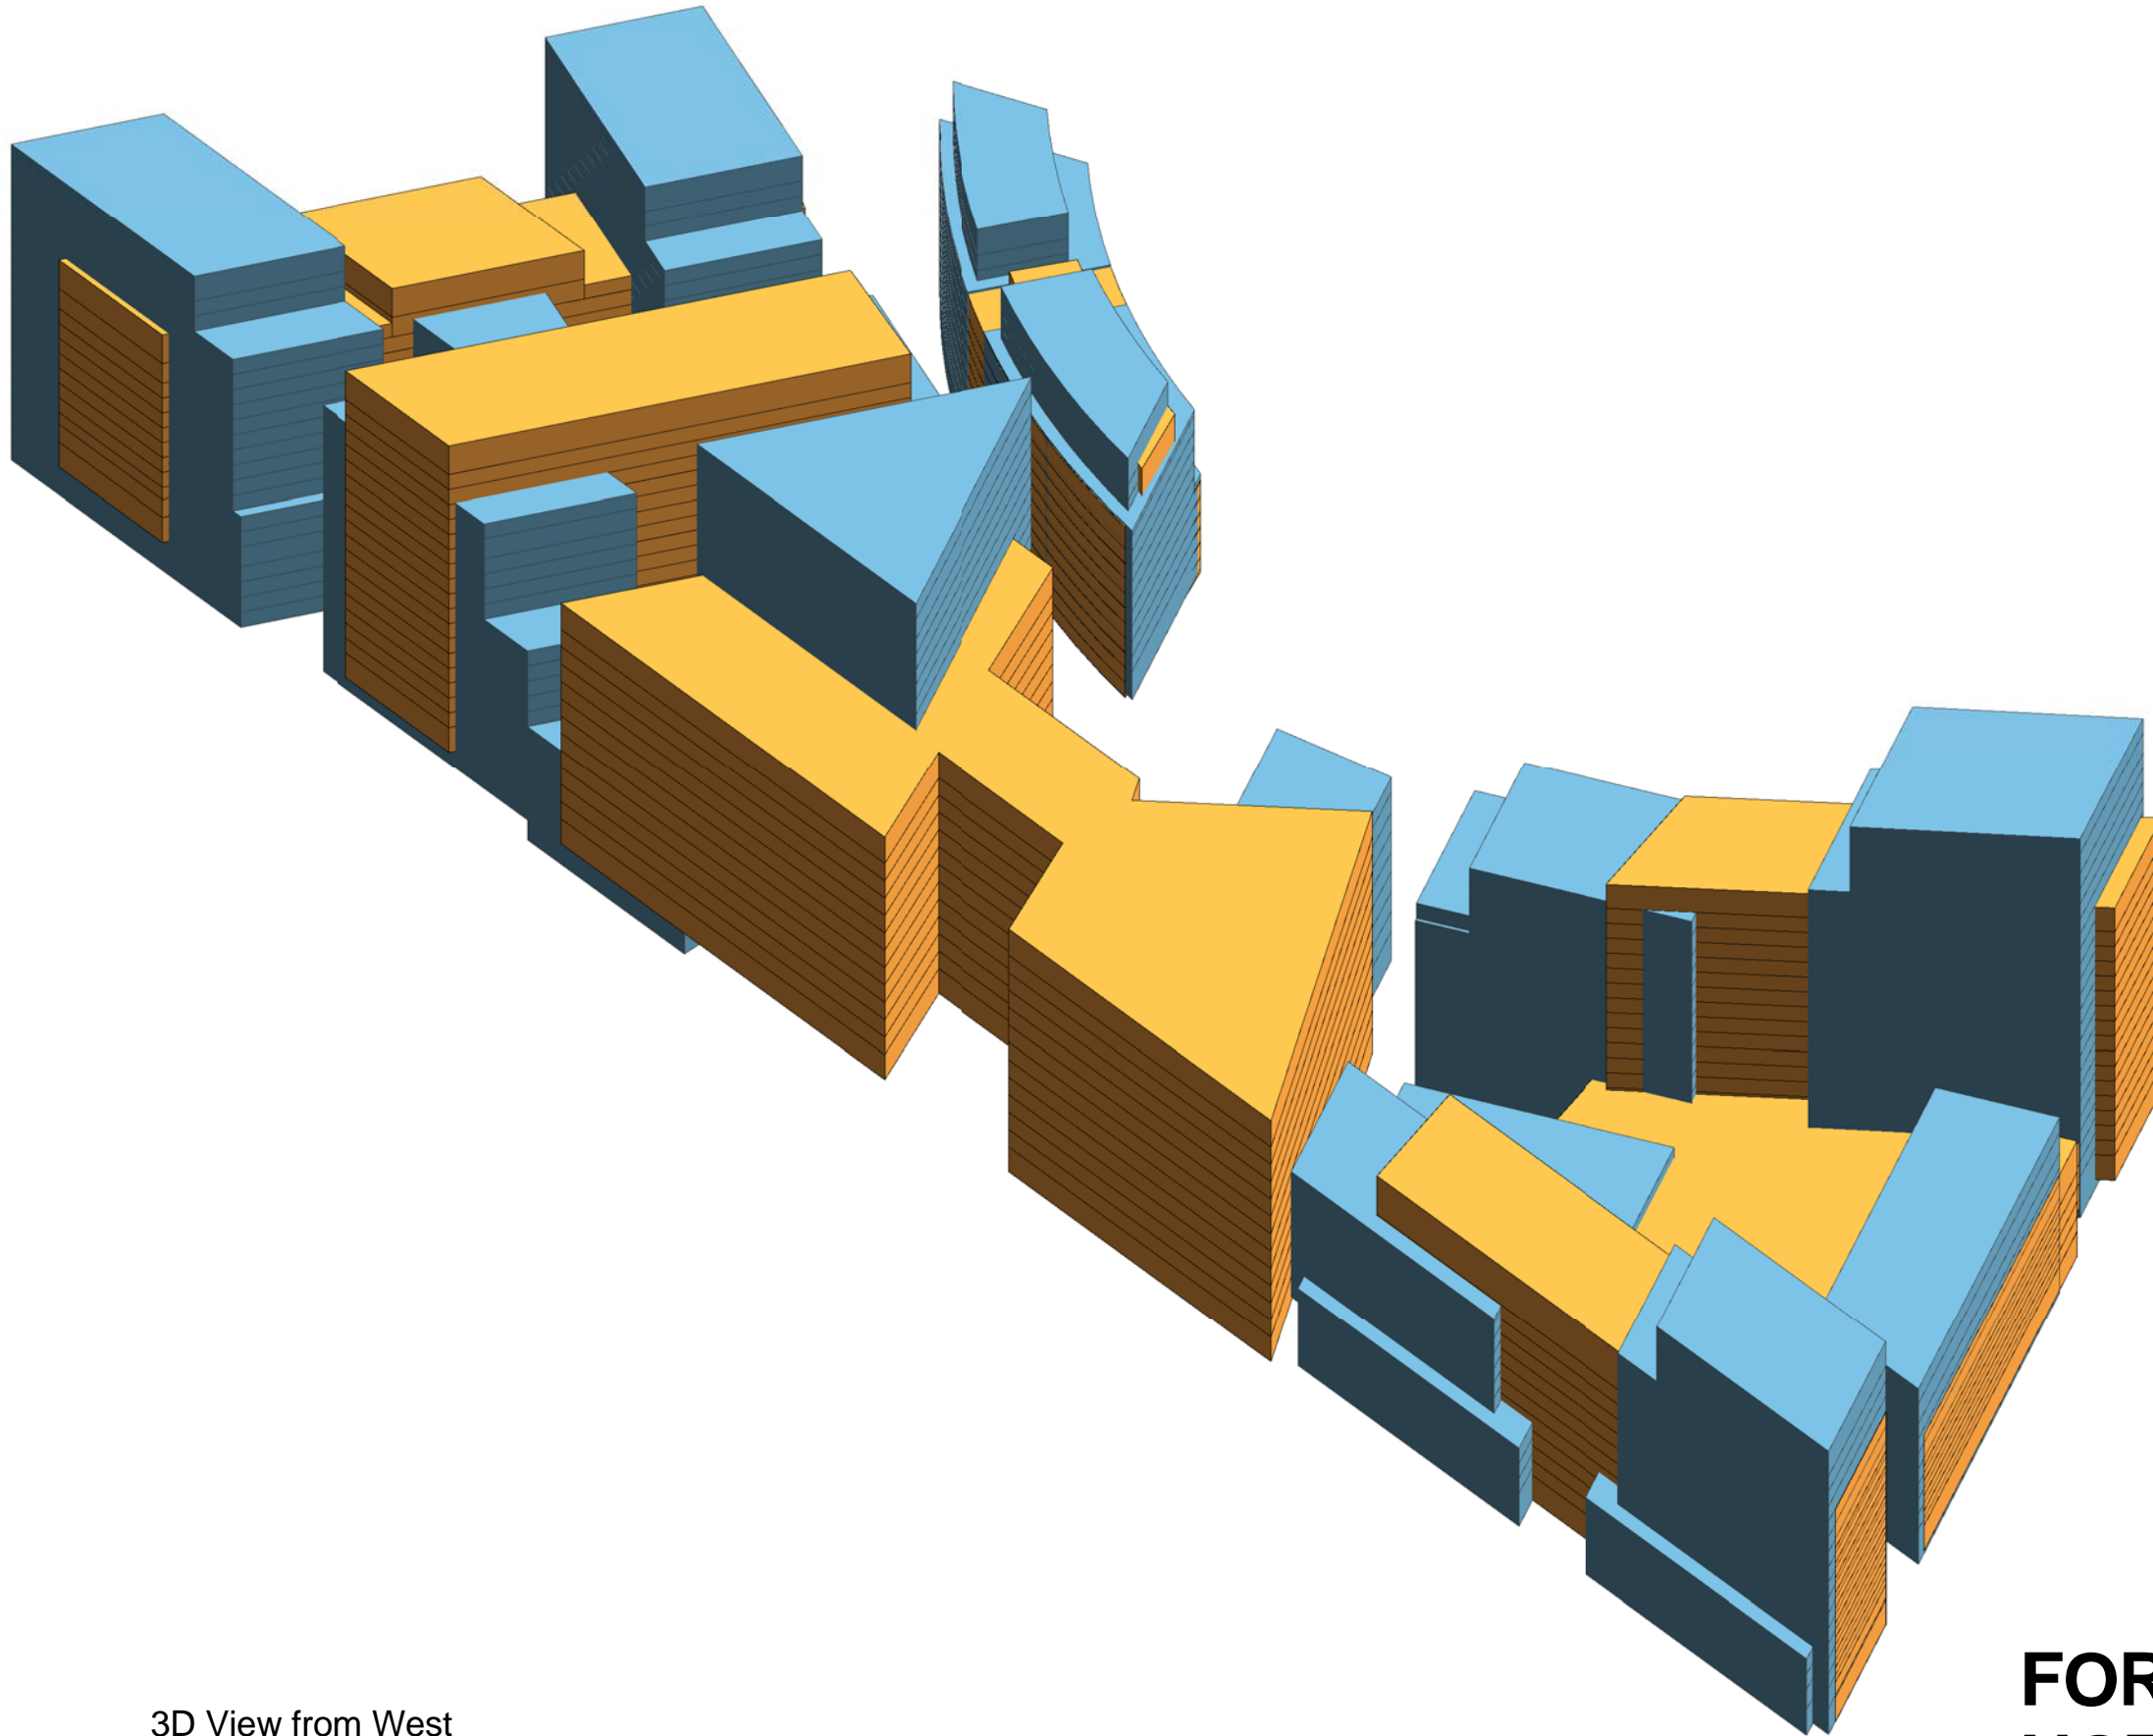

3D View from West

FOR INFORMATION
NOT FOR APPROVAL



Amendments since Revision A
Envelopes generally reduced to increase building separation; Height of building 4 reduced

Discovery Point, Wolli Creek
Concept Plan

Comparison with Approved
Design Plan DA500/01



B	10.12.10	FOR INFORMATION ONLY	JK	MA
A	18.06.10	FOR INFORMATION ONLY	AW	MA
Revision	Date	Description	Initial	Checked

Check all dimensions and site conditions prior to commencement of any work, the purchase or ordering of any materials, fittings, plant, services or equipment and the preparation of shop drawings and/or the fabrication of any components.
Do not scale drawings - refer to figured dimensions only. Any discrepancies shall immediately be referred to the architect for clarification.
All drawings may not be reproduced or distributed without prior permission from the architect.

Scale		@ A1	
Drawn	Author	Checked	Checker
Project no.	S11191		
Status	PLANNING		
Plot Date	14/12/2010 18:47:50		
Plot File	C:\TEMP\masterplan-discovery-101130_Central_WAY.rvt		
Drawing no.	DA7-004	Revision	B

Sydney 1/243 Liverpool Street
East Sydney NSW 2010 Australia
T 02 8354 5100 F 02 8354 5199
email syd@batesmart.com.au
http://www.batesmart.com.au

Melbourne 1 Nicholson Street
Melbourne VIC 3000 Australia
T 03 8664 6200 F 03 8664 6300
email mel@batesmart.com.au
http://www.batesmart.com.au

Bates Smart Pty Ltd ABN 70 004 999 400

BATESSMART™